


0.5m

● First Stage

● Existing

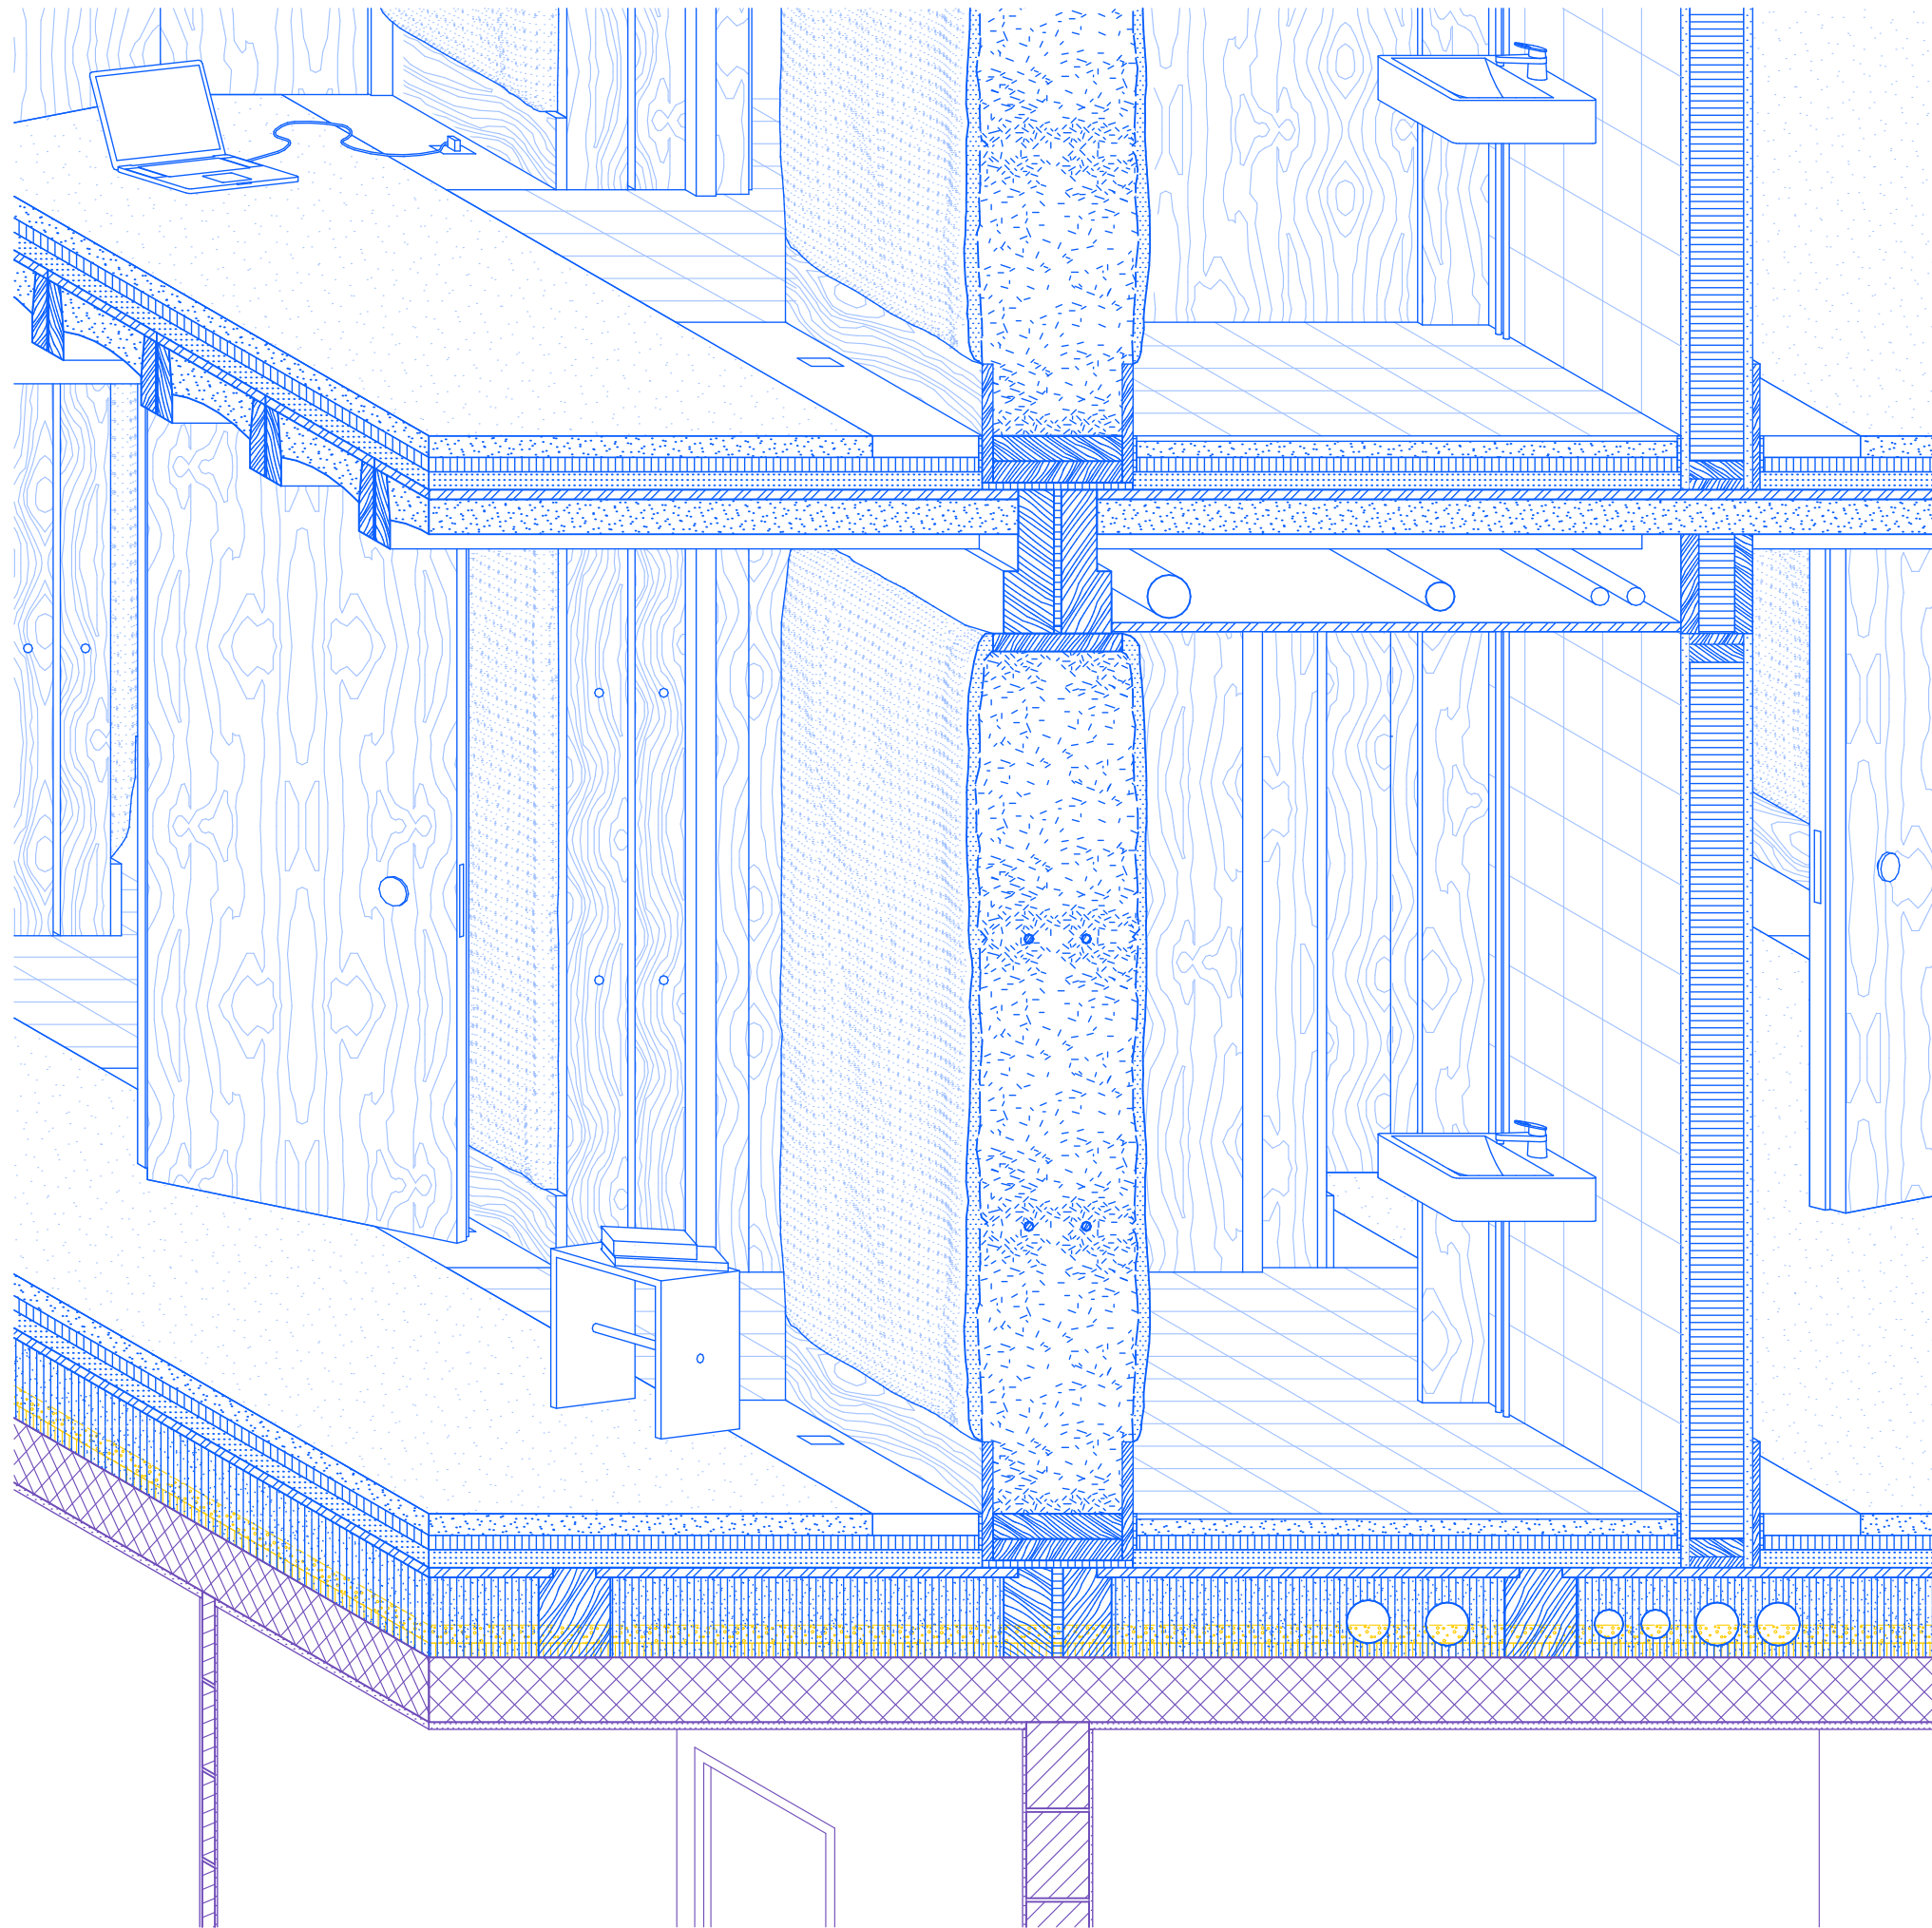

Walls of Straw
Detail