




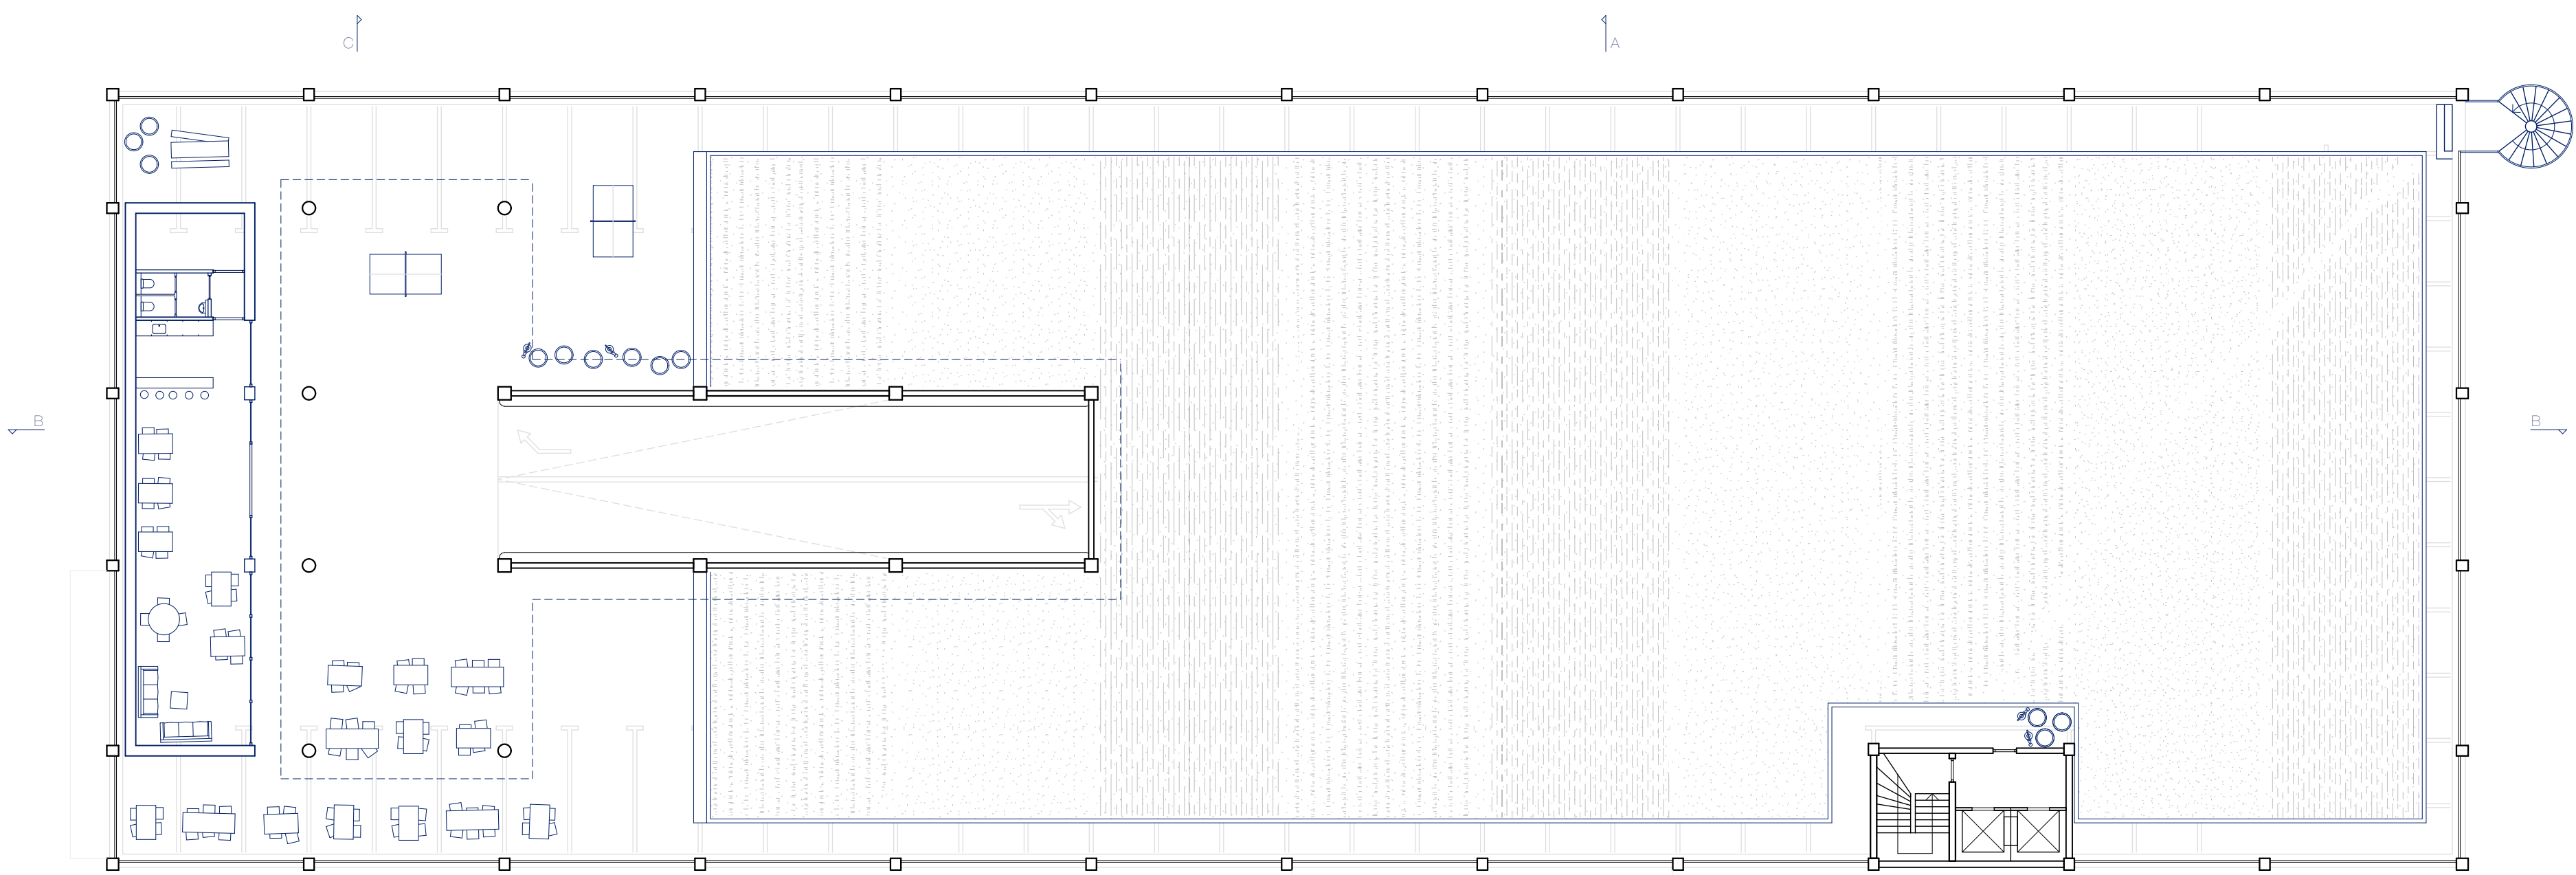


1:200 | ROOF

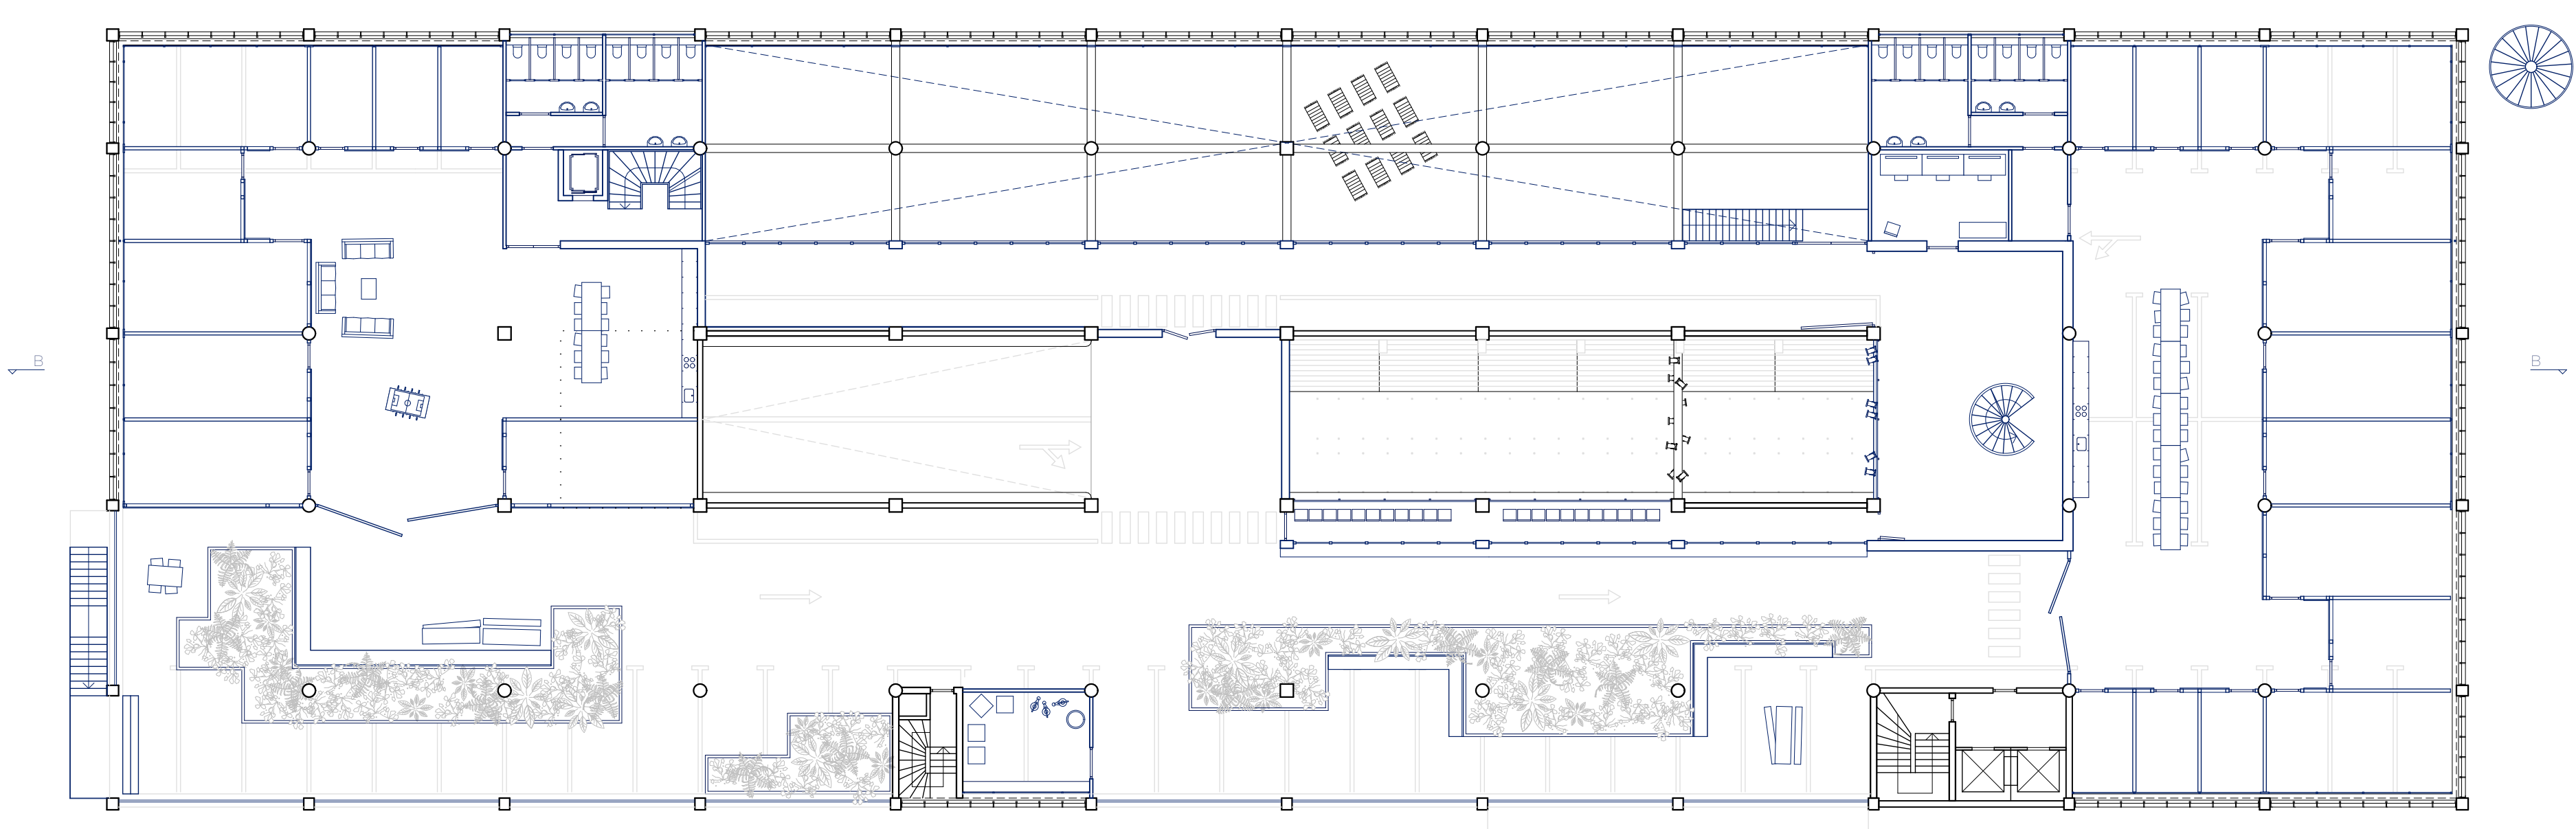

1:200 | THIRD FLOOR

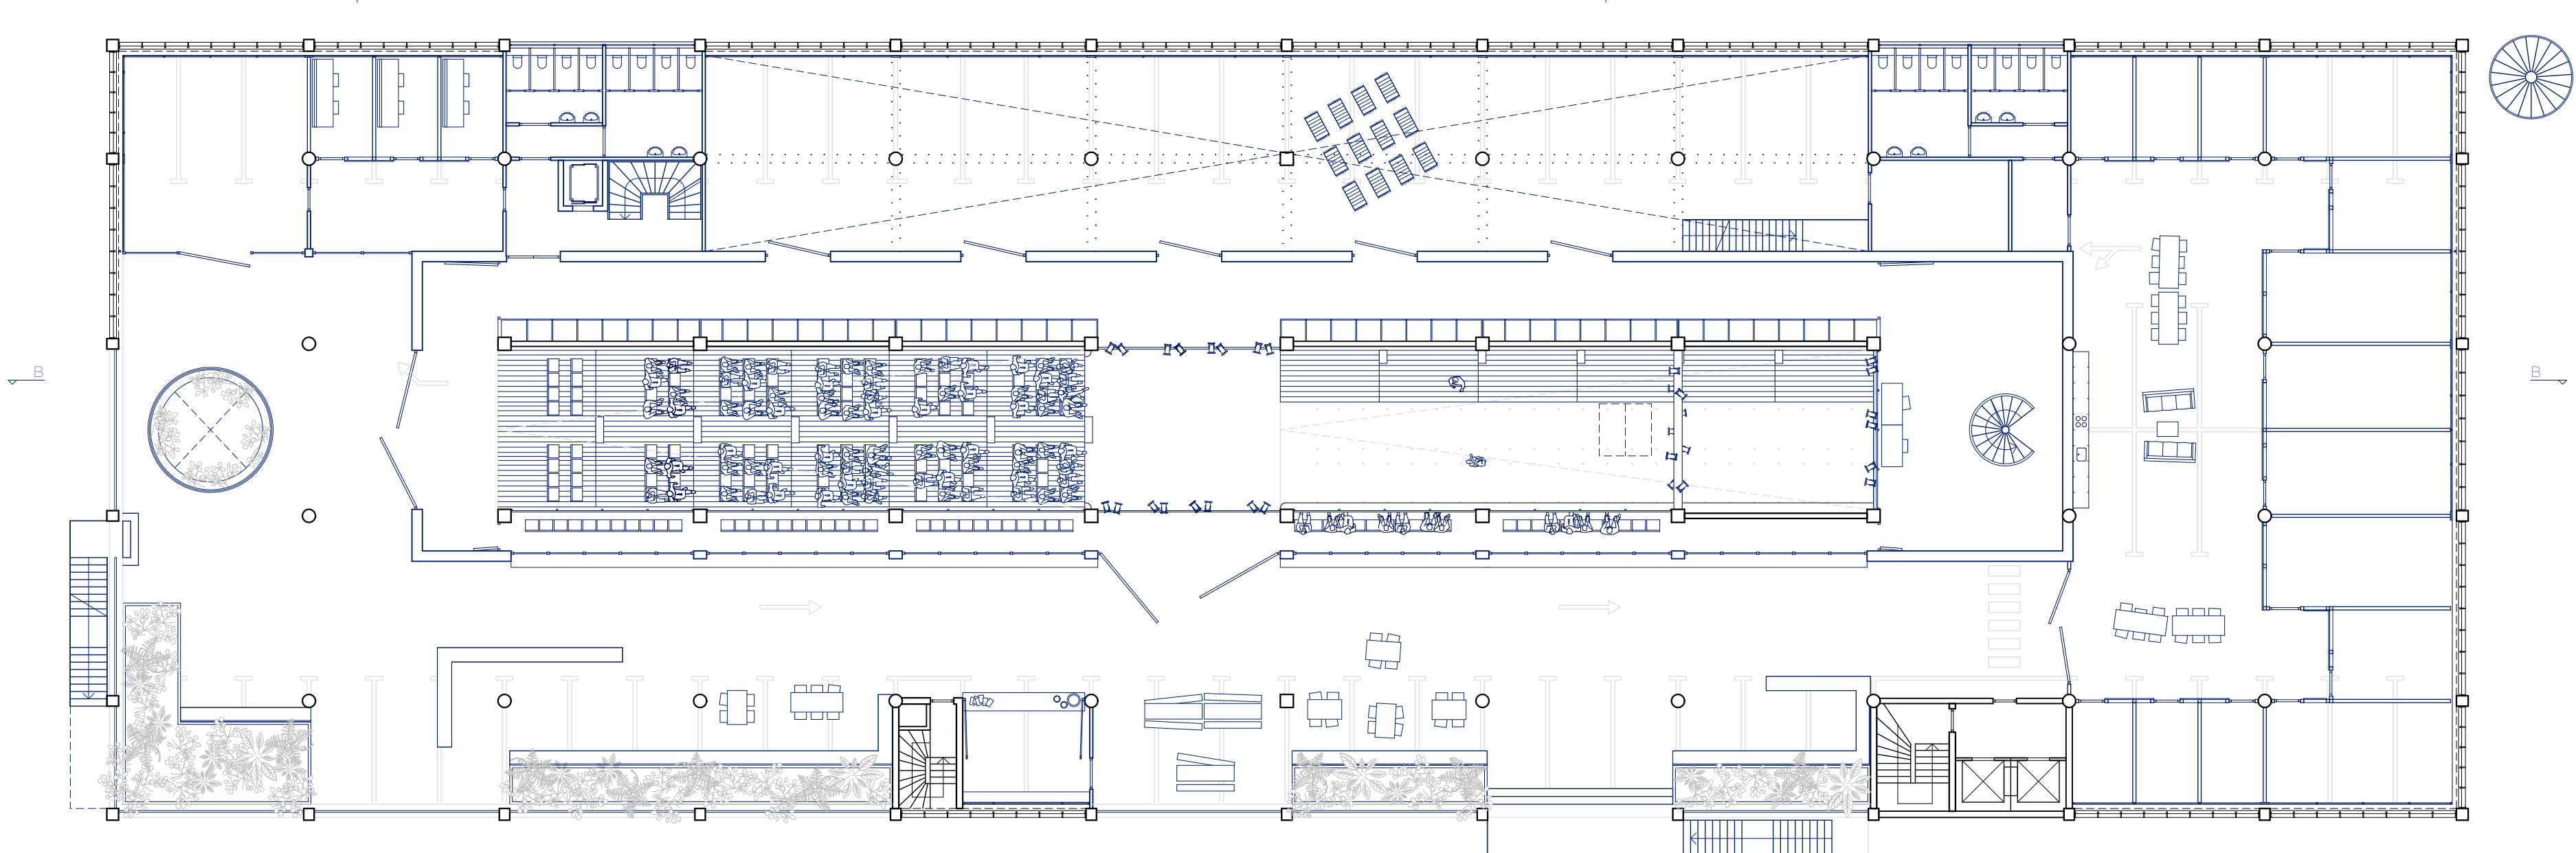

1:200 | SECOND FLOOR

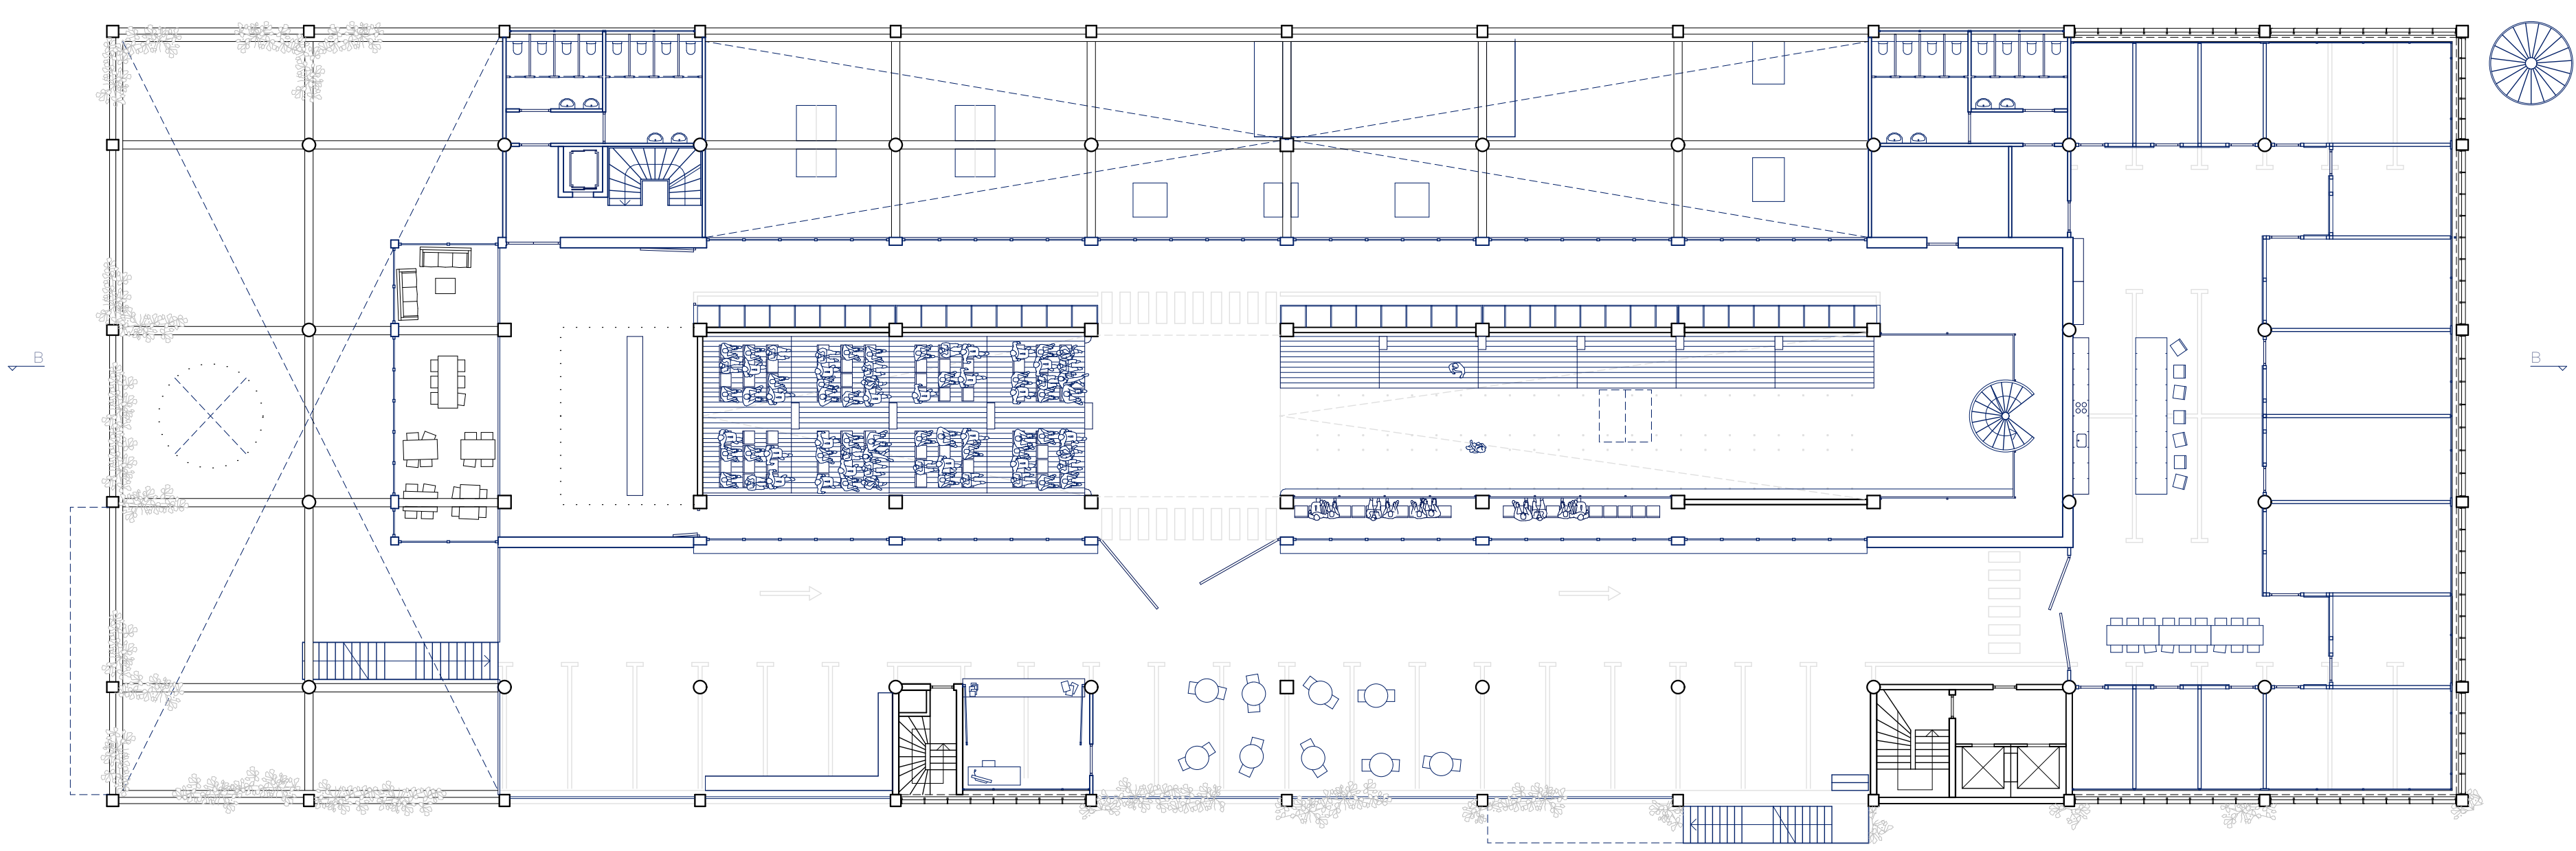

1:200 | FIRST FLOOR