




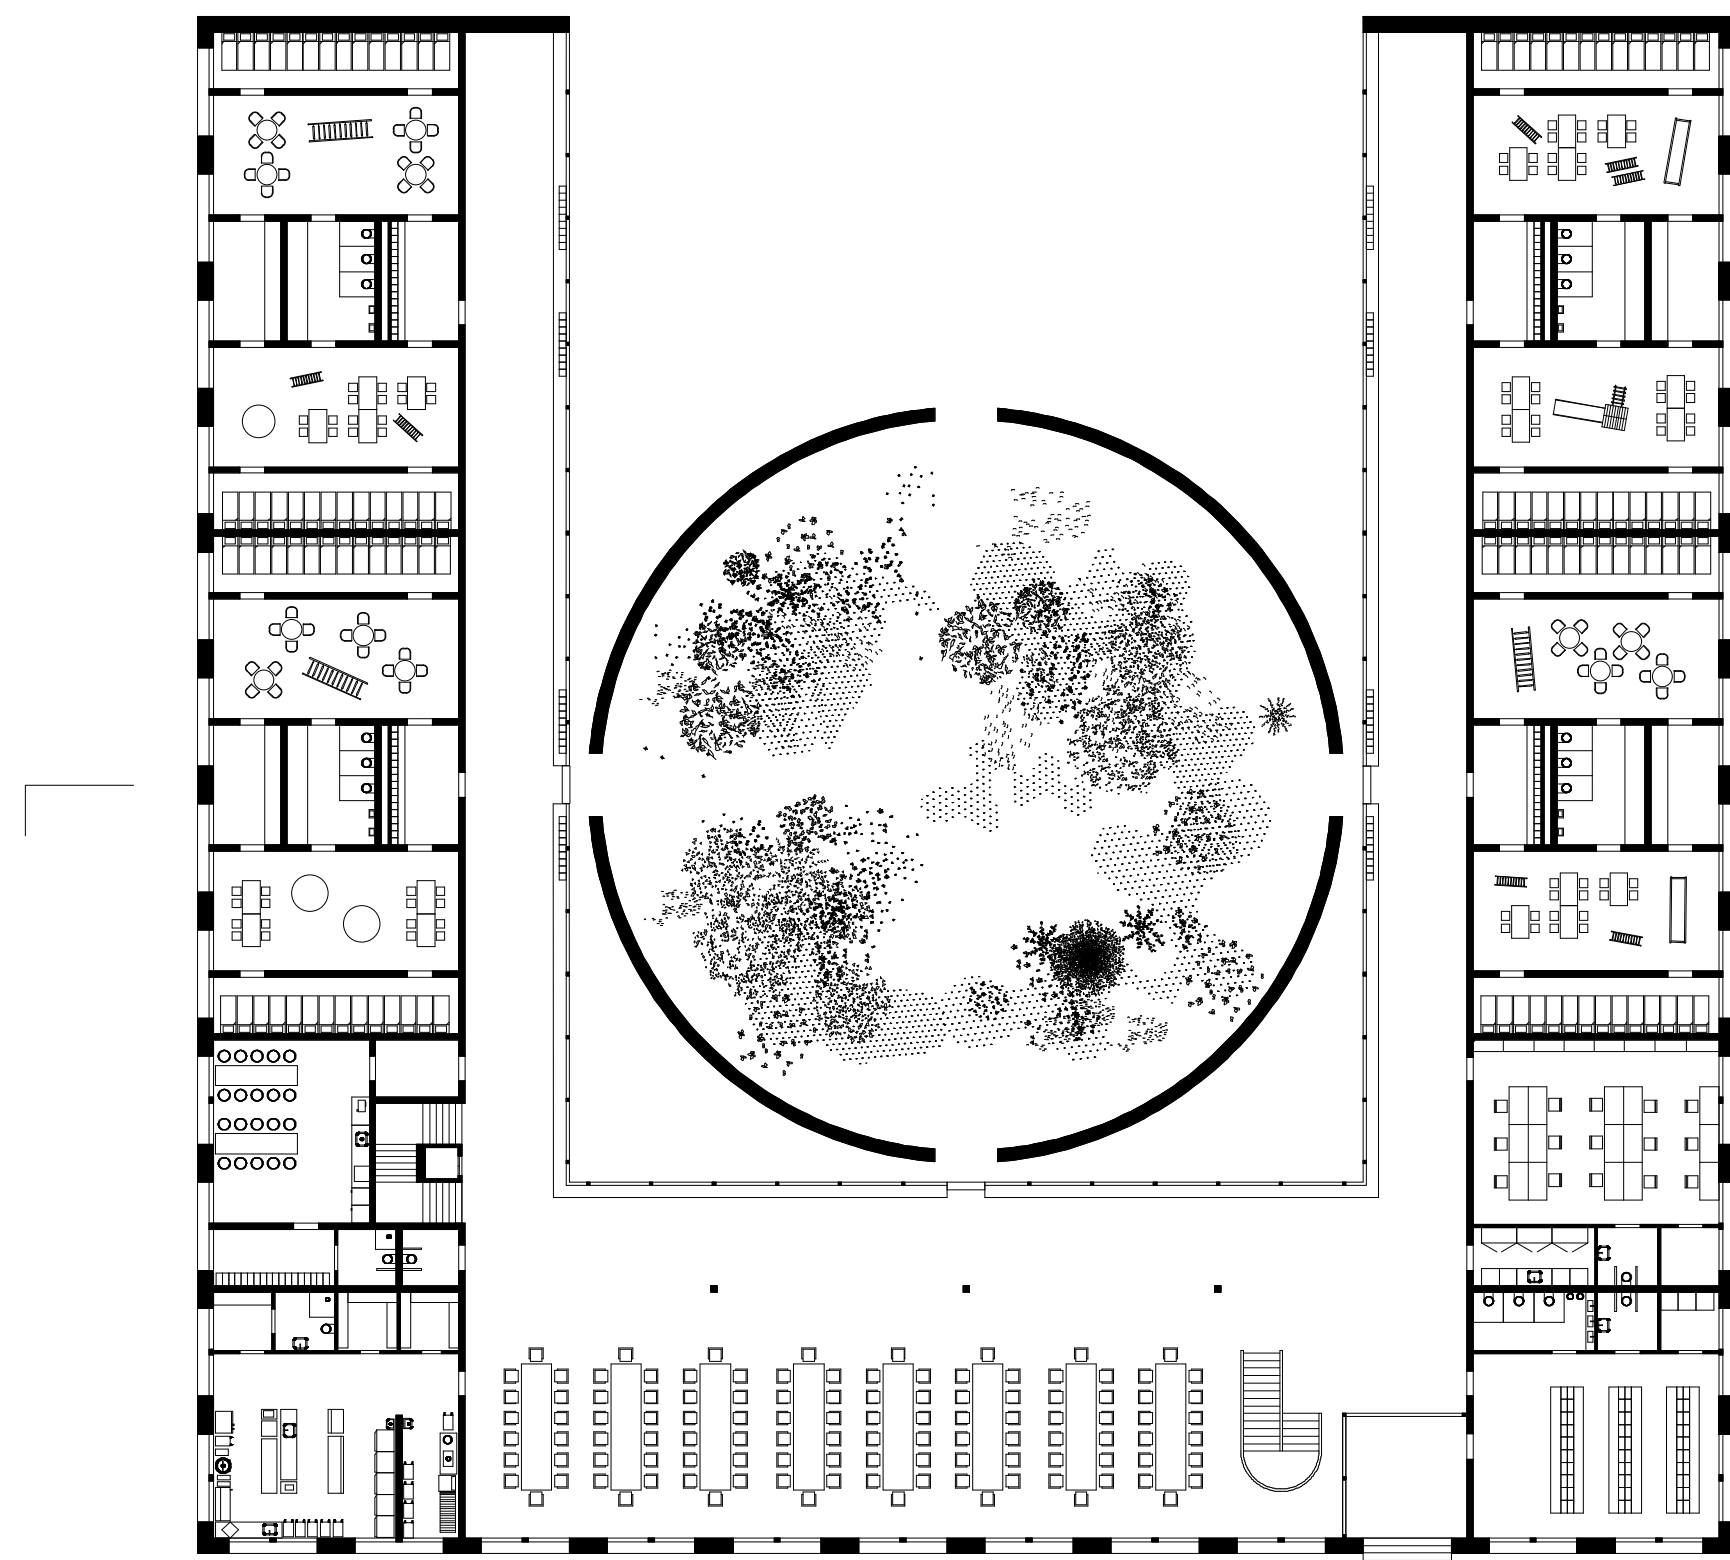


Groundfloor

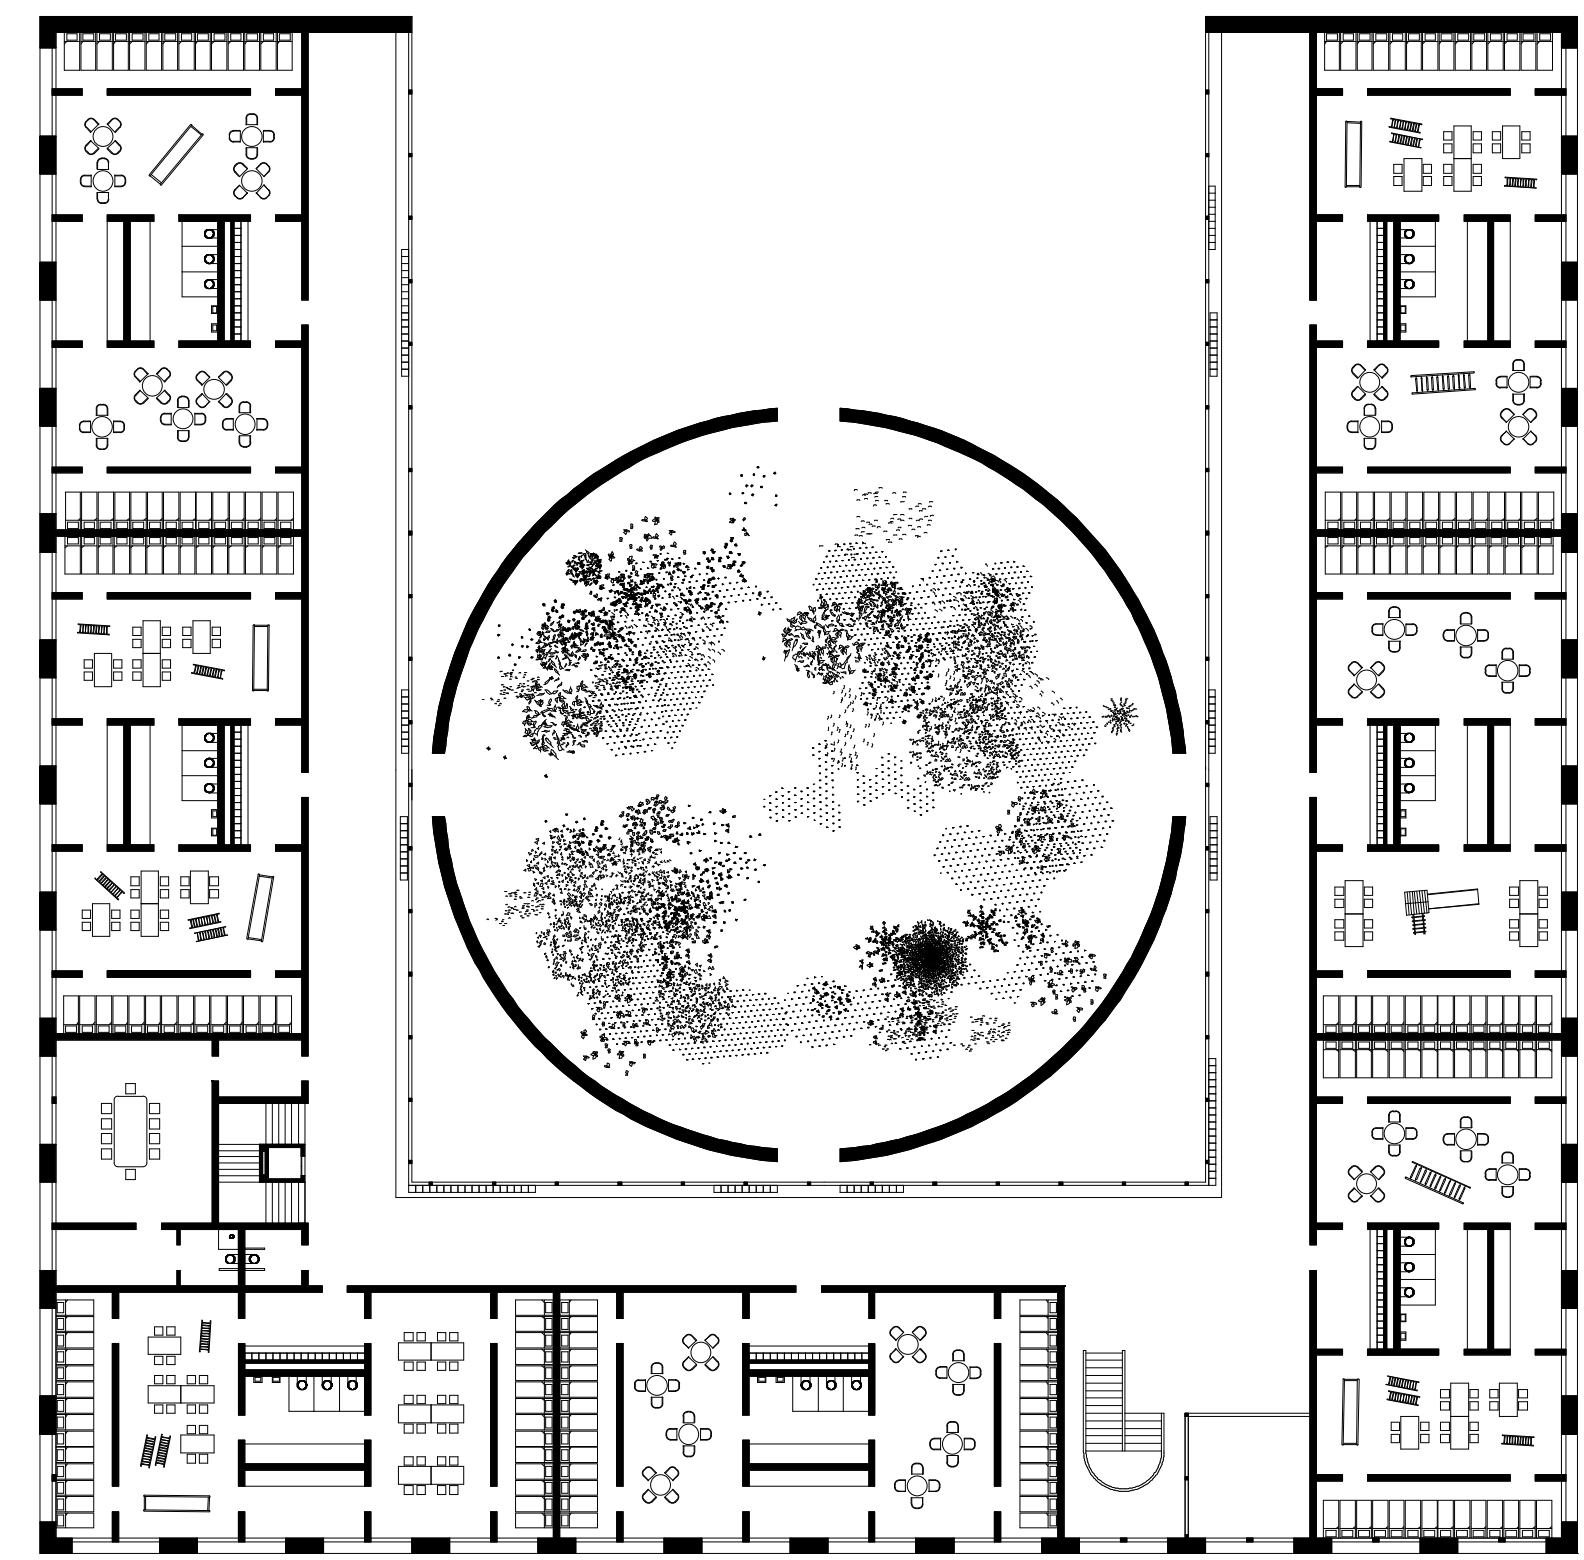


+1

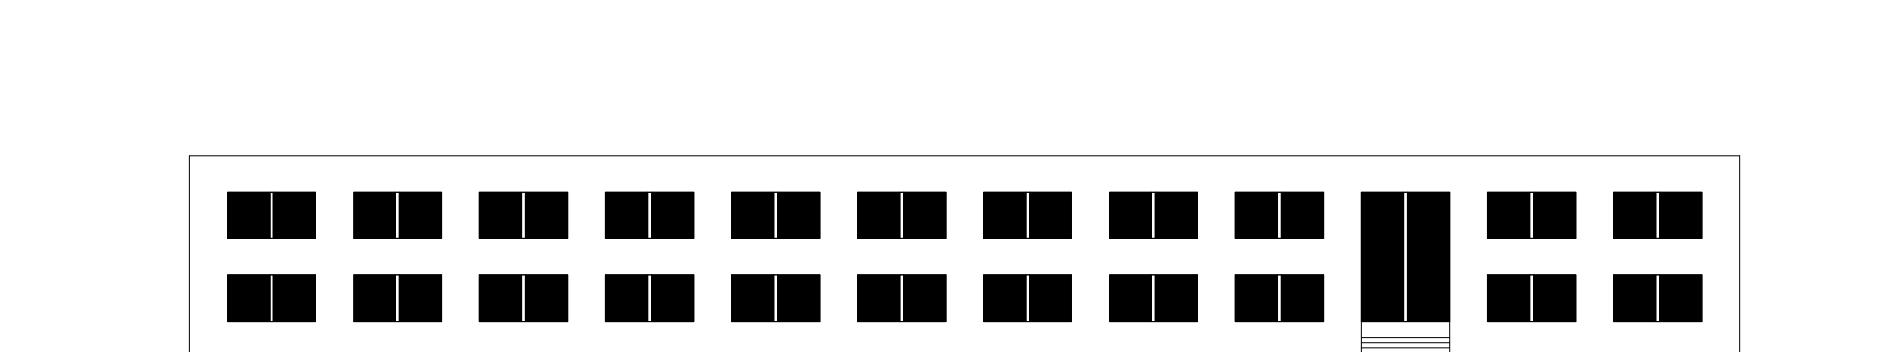


Northwest Elevation

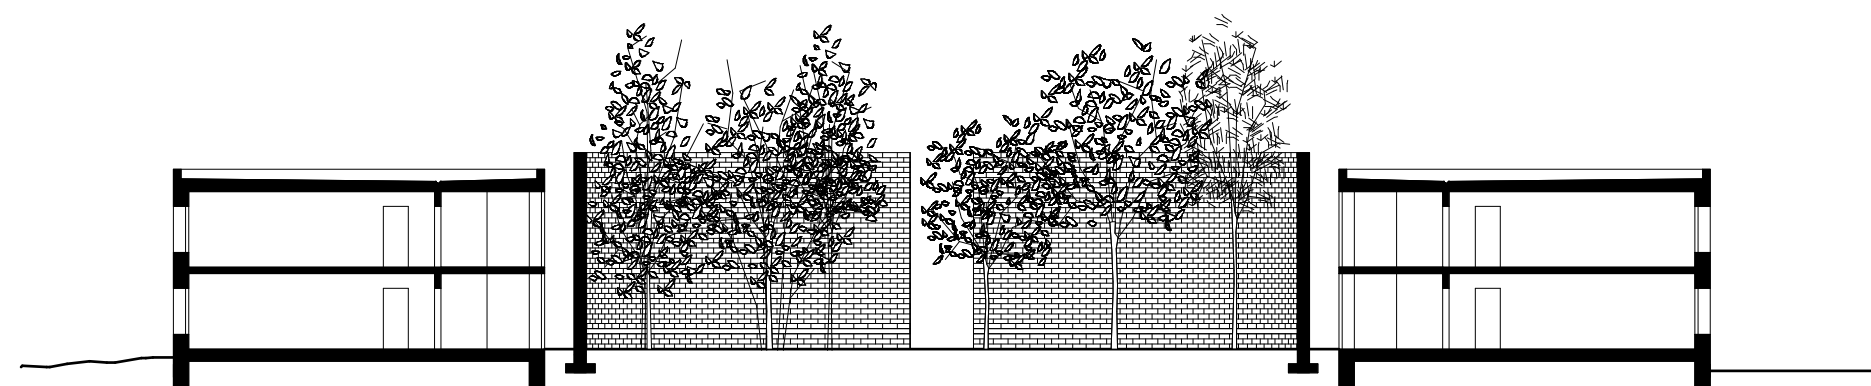

Section

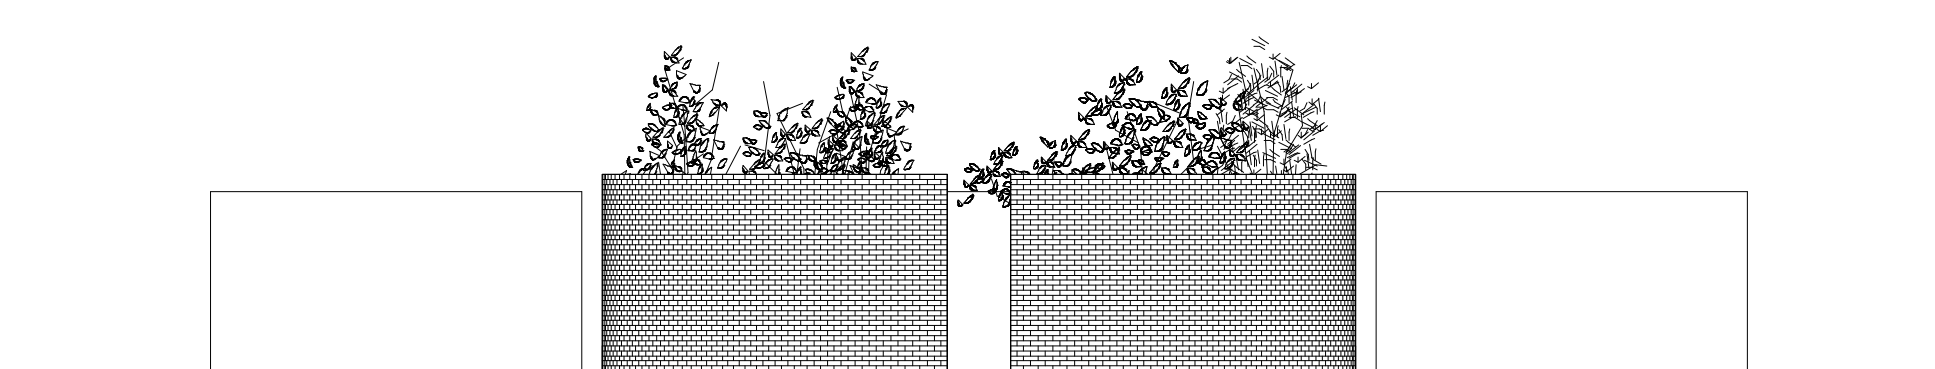

Southeast elevation

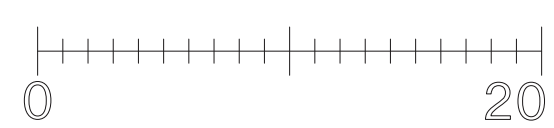

KINDERGARTEN

