




Site Plan 1:750

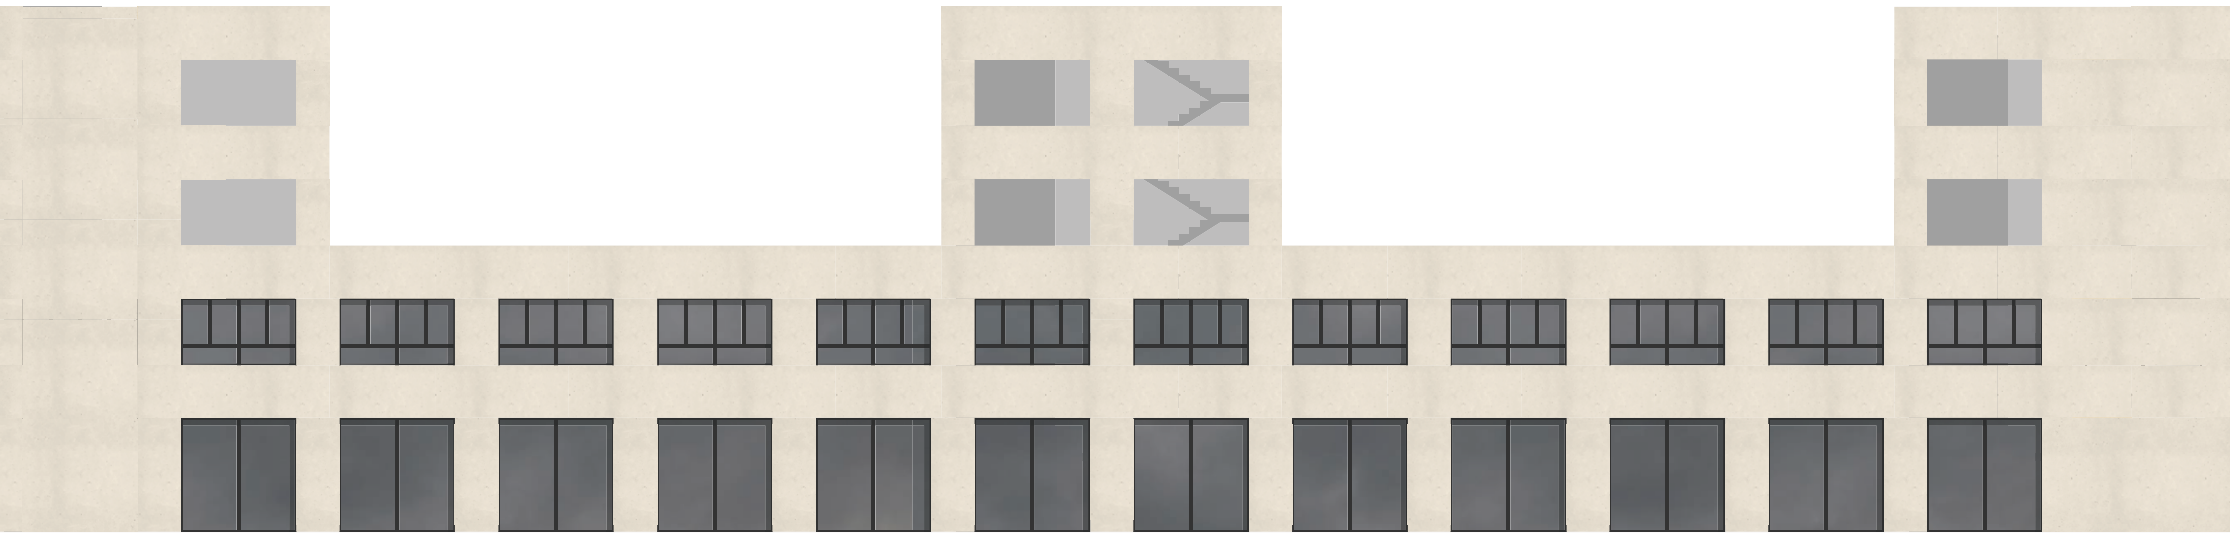


Building C
West Facade 1:200




Building C
South Facade 1:200




Building D
South Facade 1:200

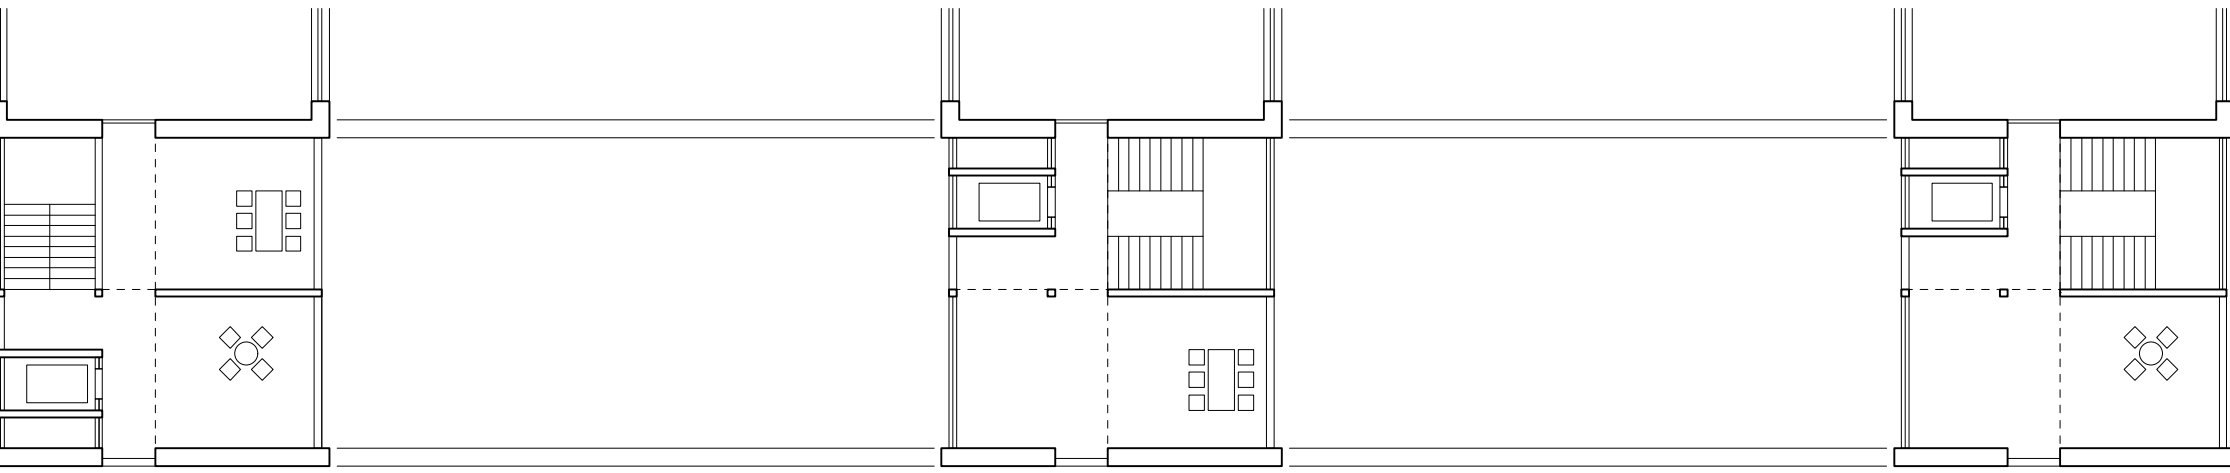


Building C
Second Floor 1:200

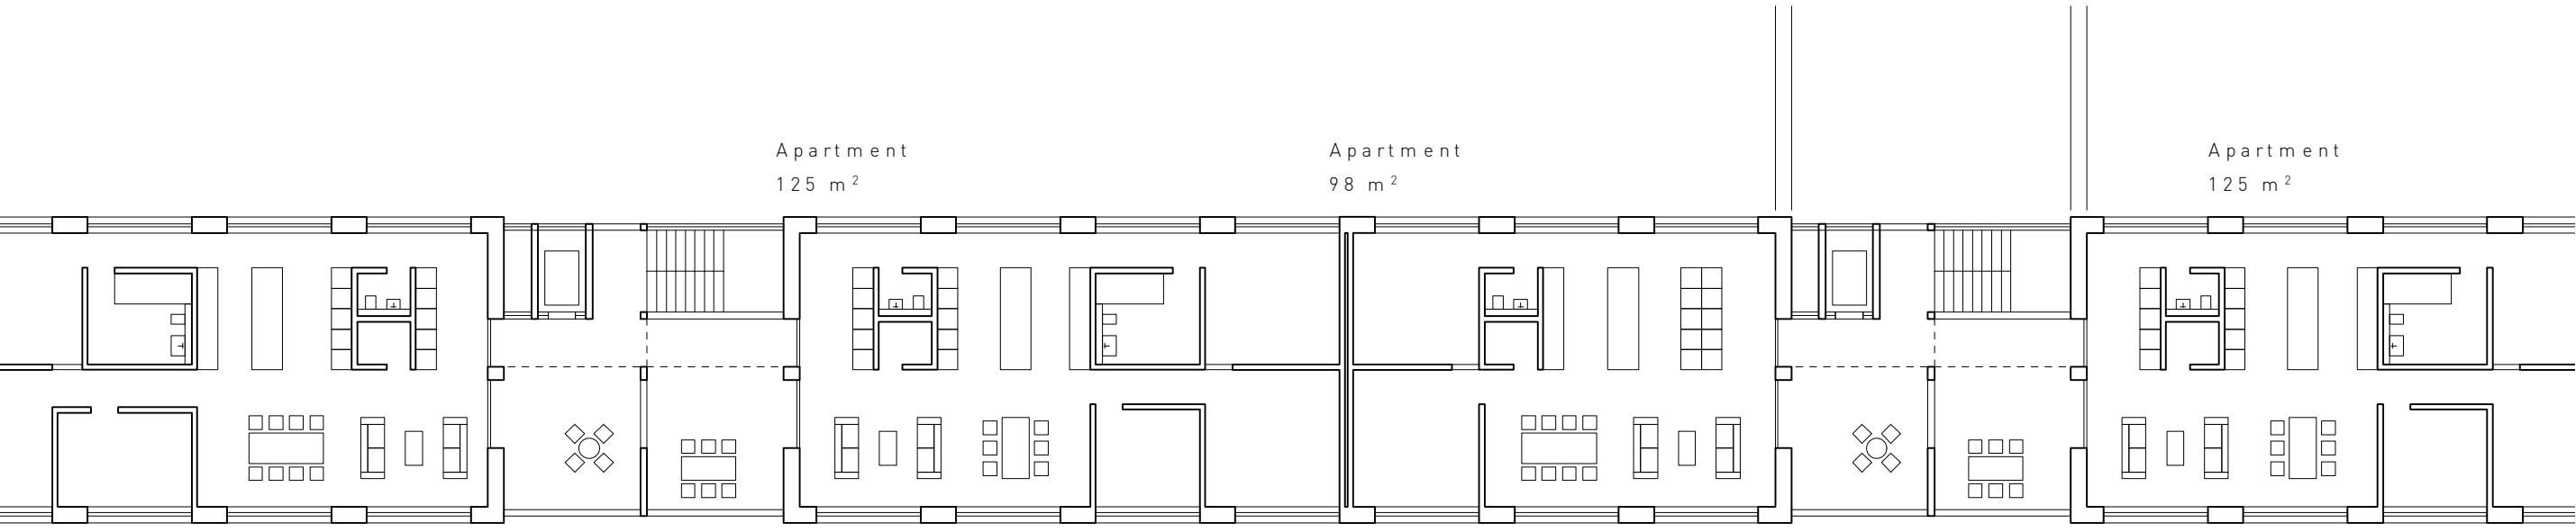


Building C
Second Floor 1:200

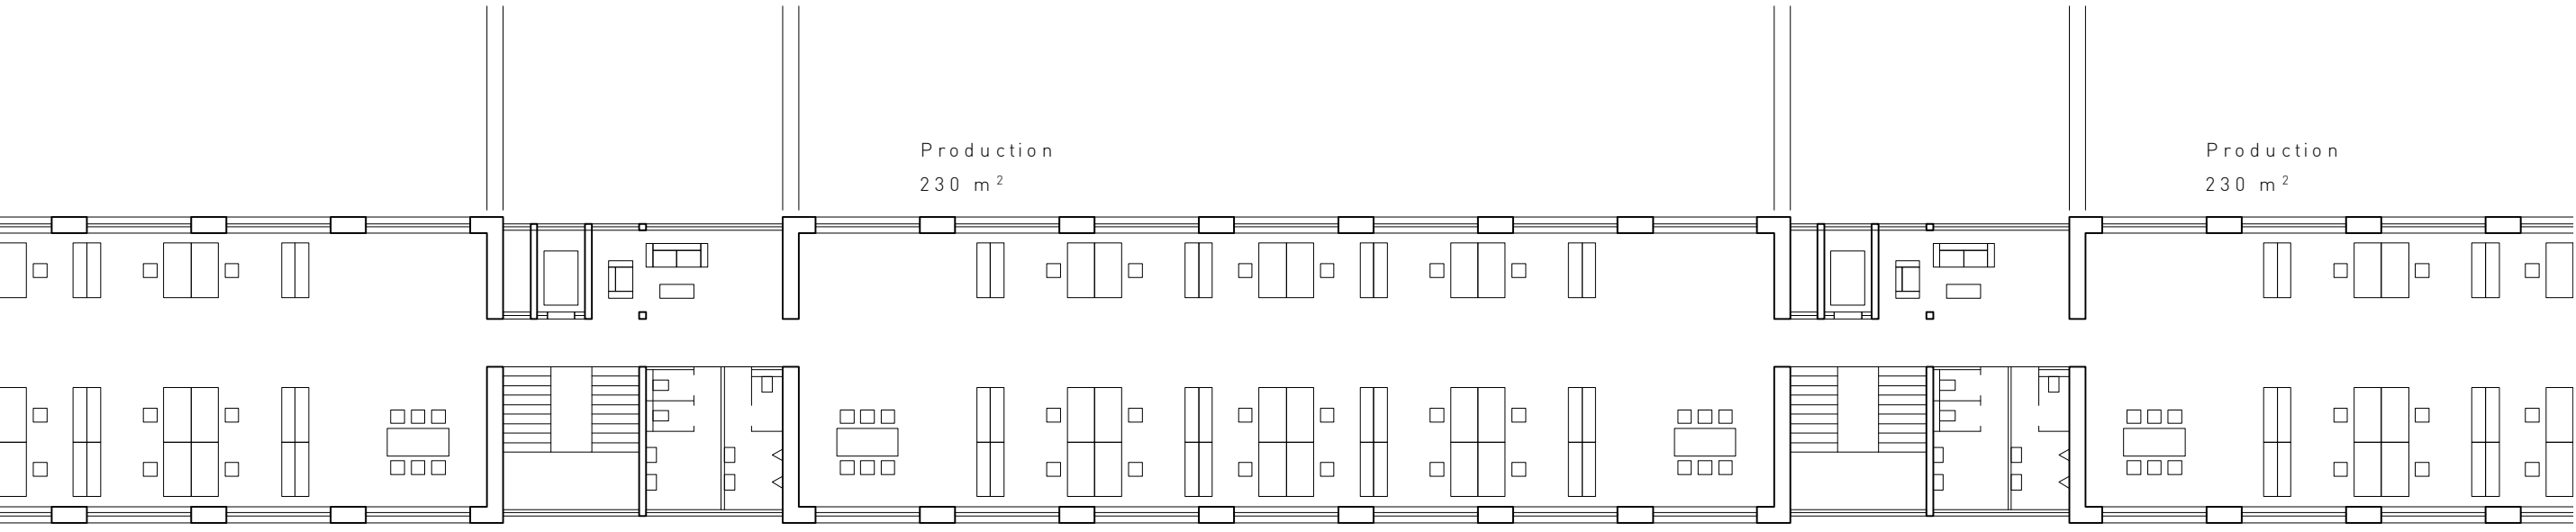


Building D
Second Floor 1:200

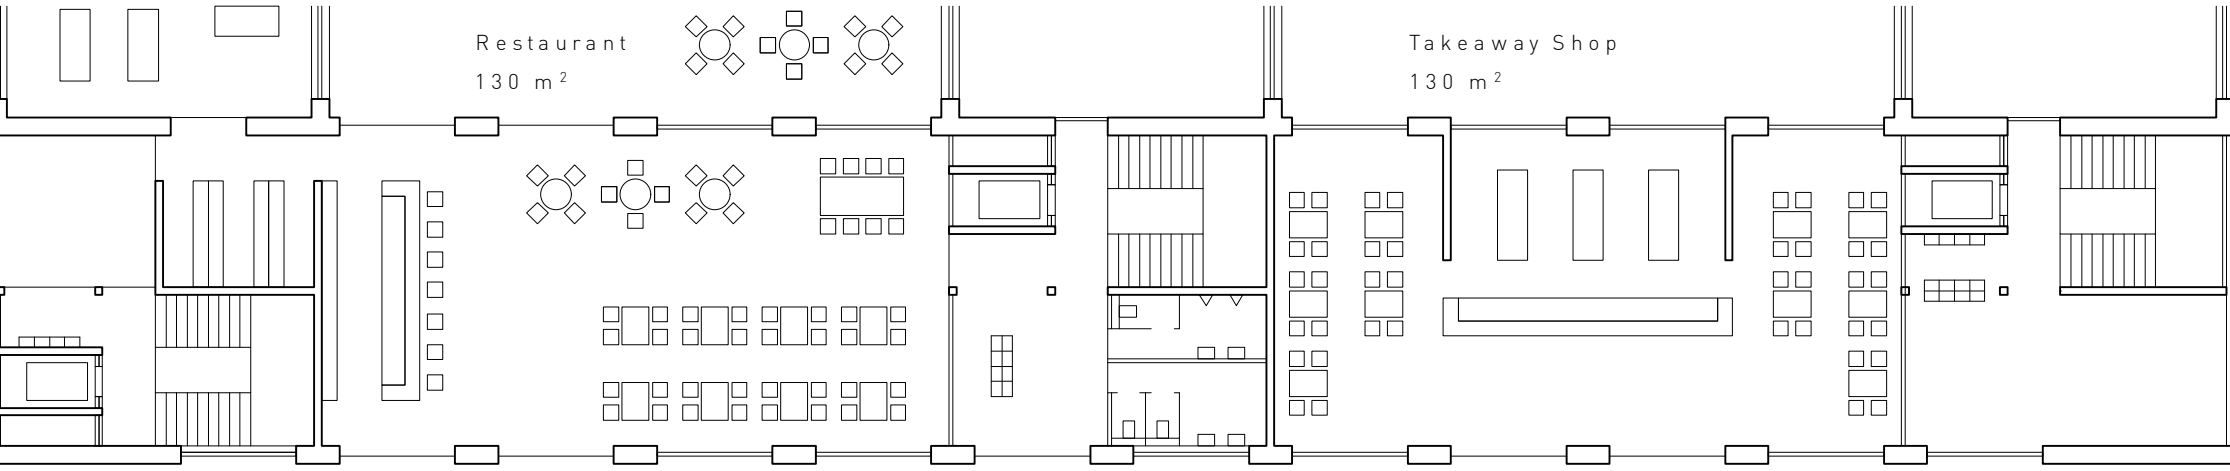

Building C
Ground Floor 1:200

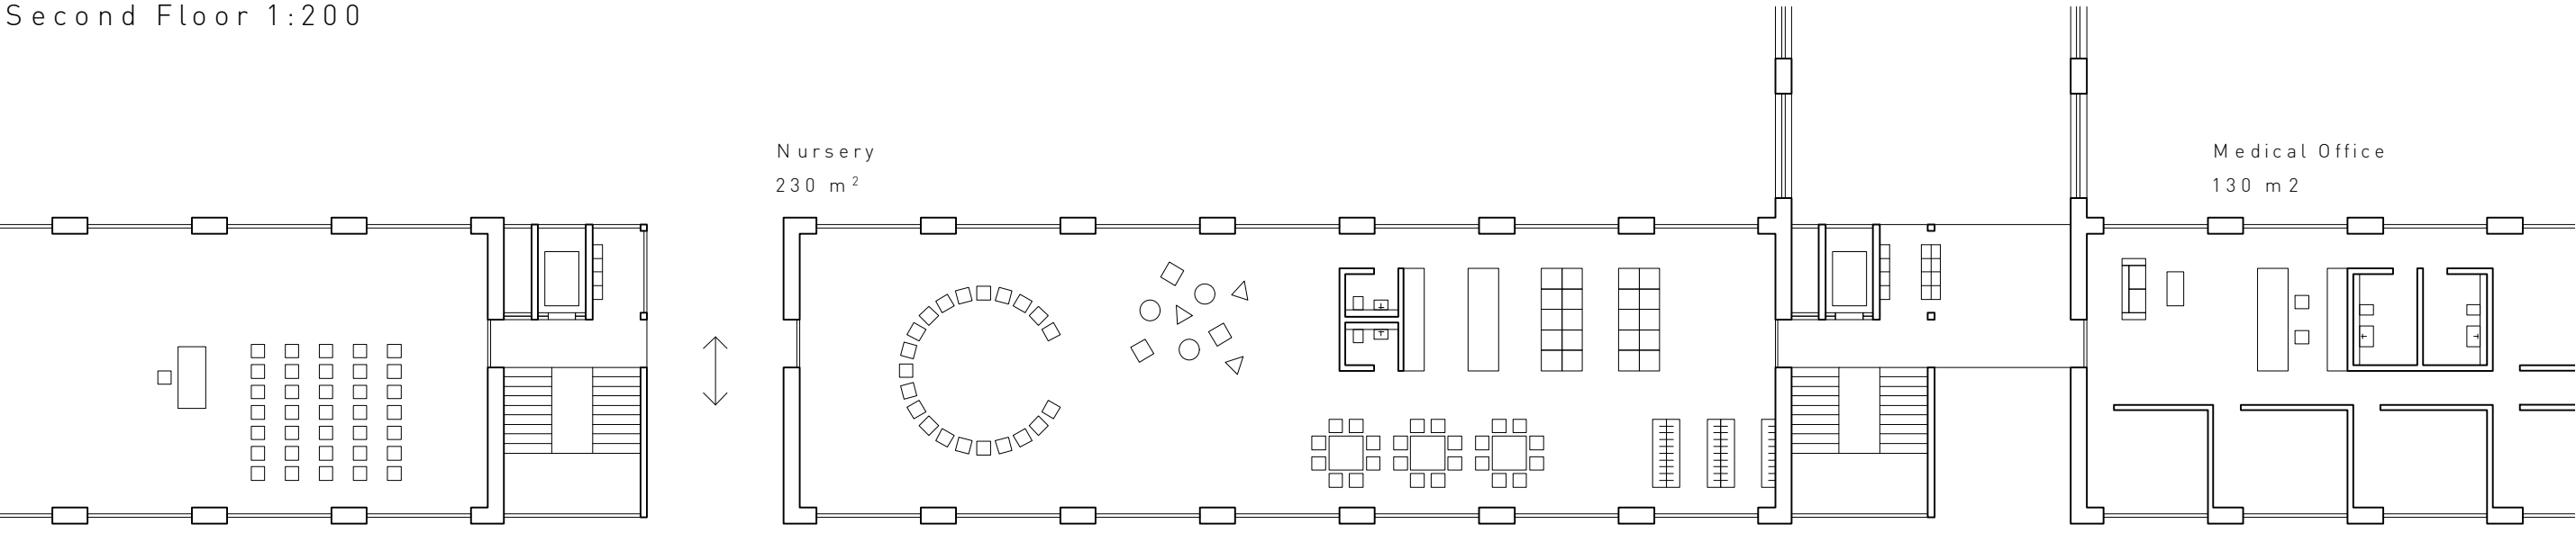

Building C
Ground Floor 1:200

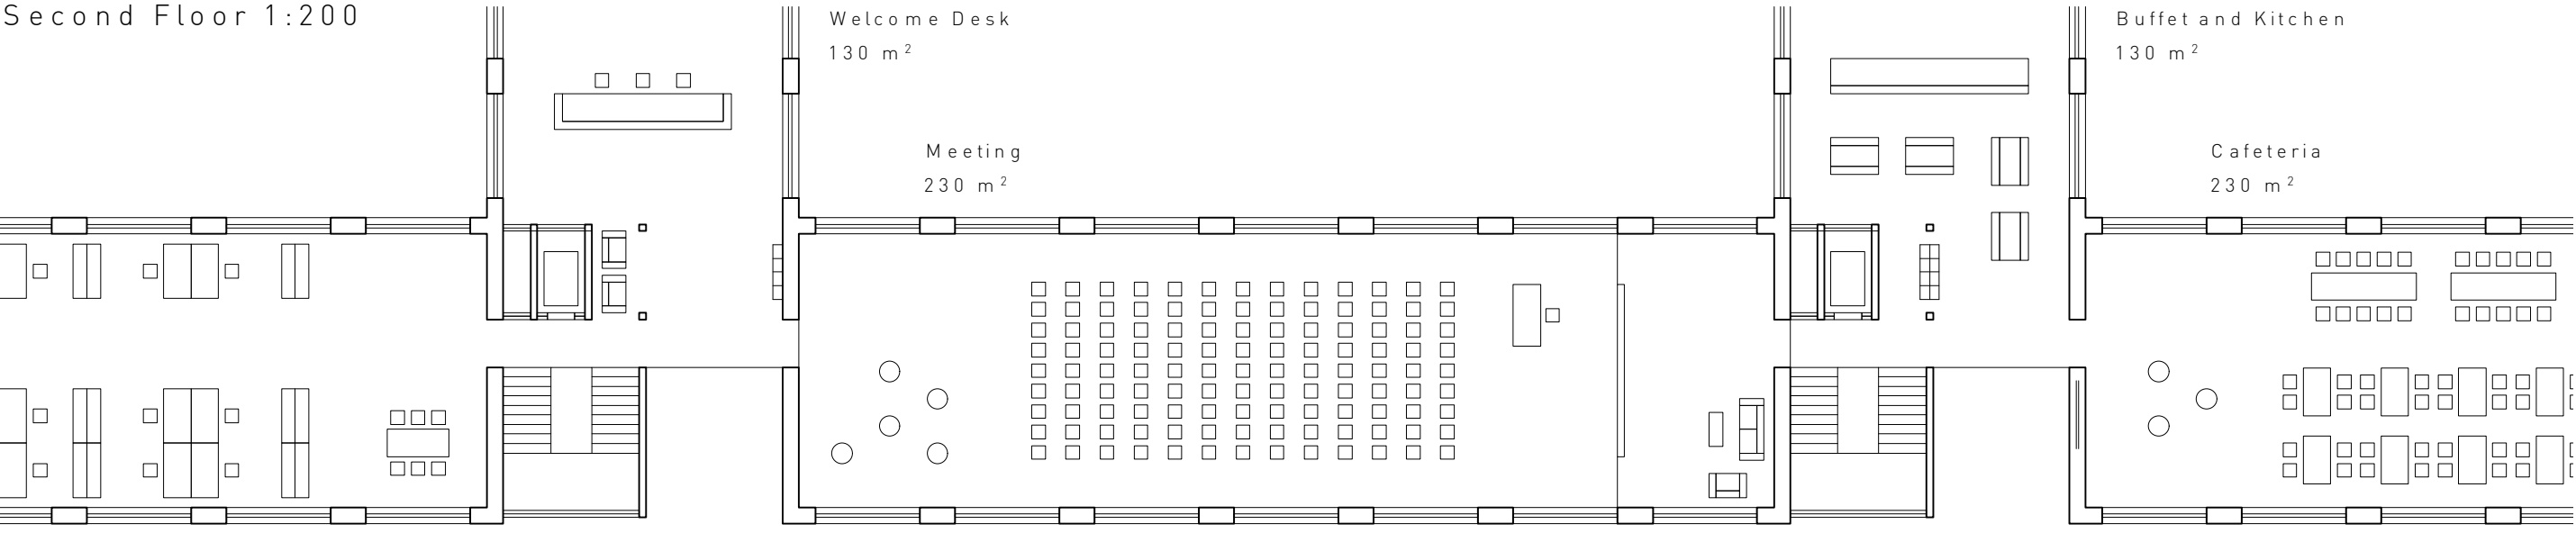

Building D
Ground Floor 1:200