


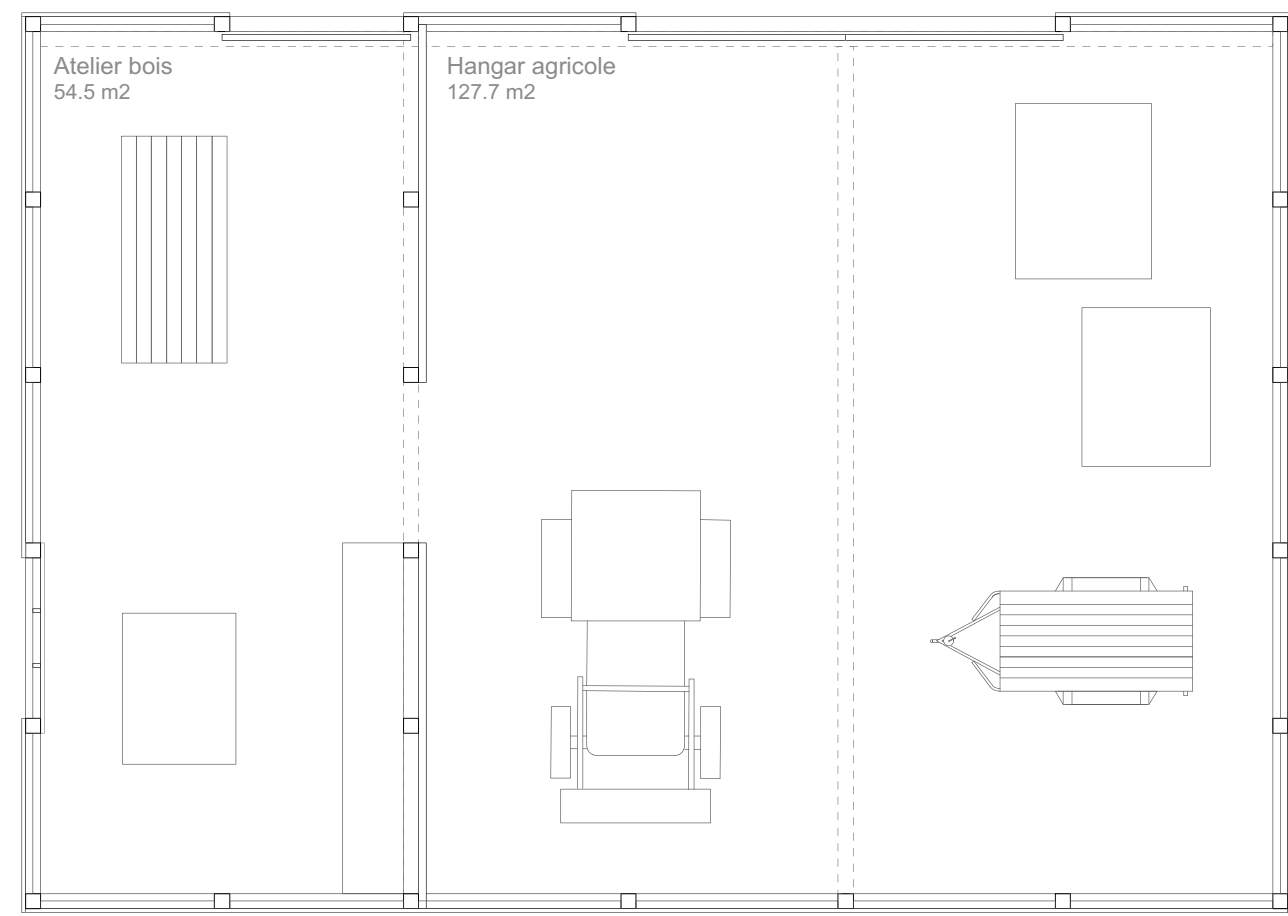
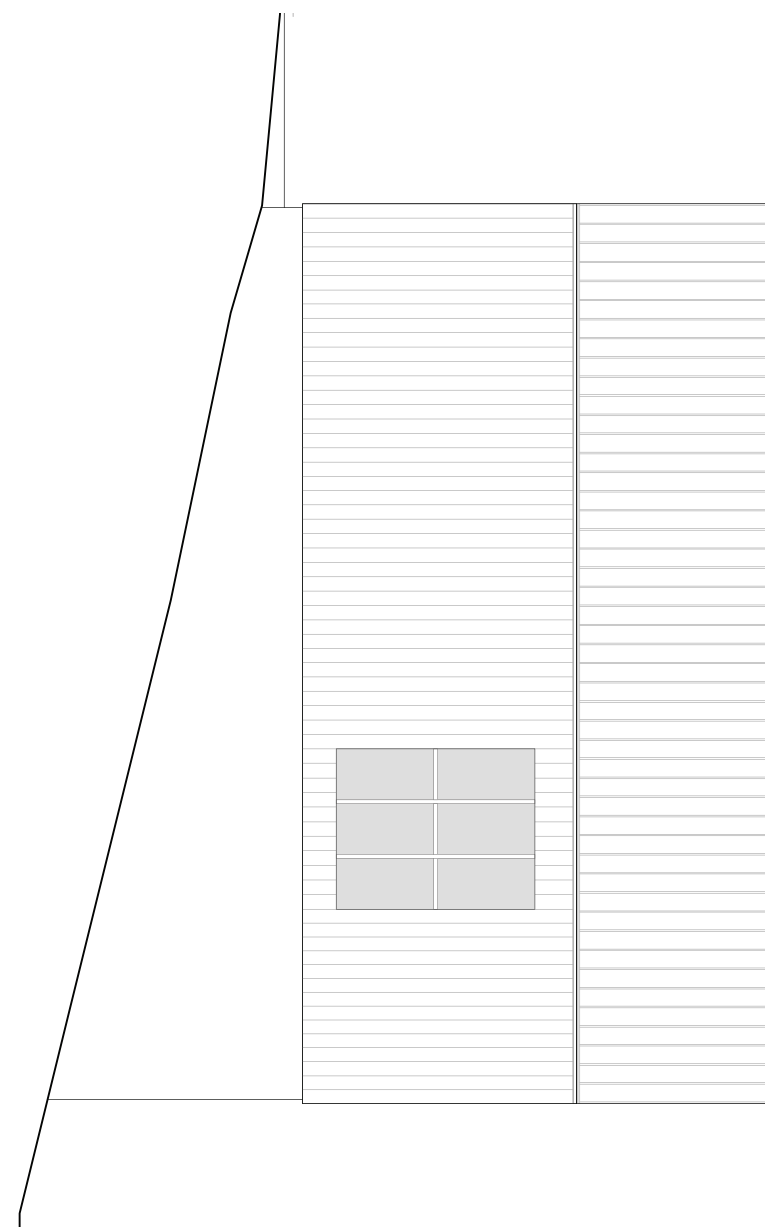
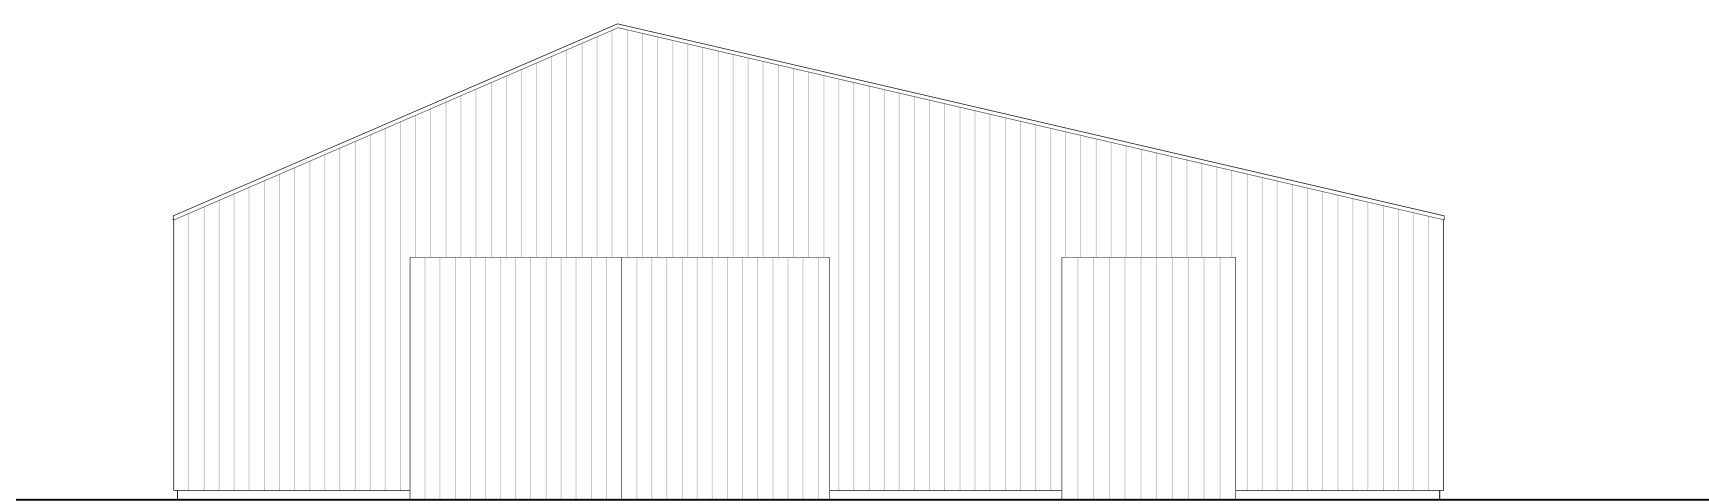
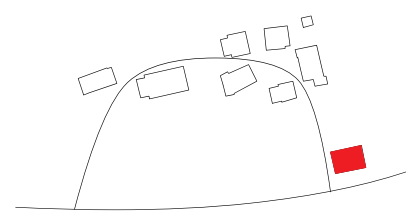
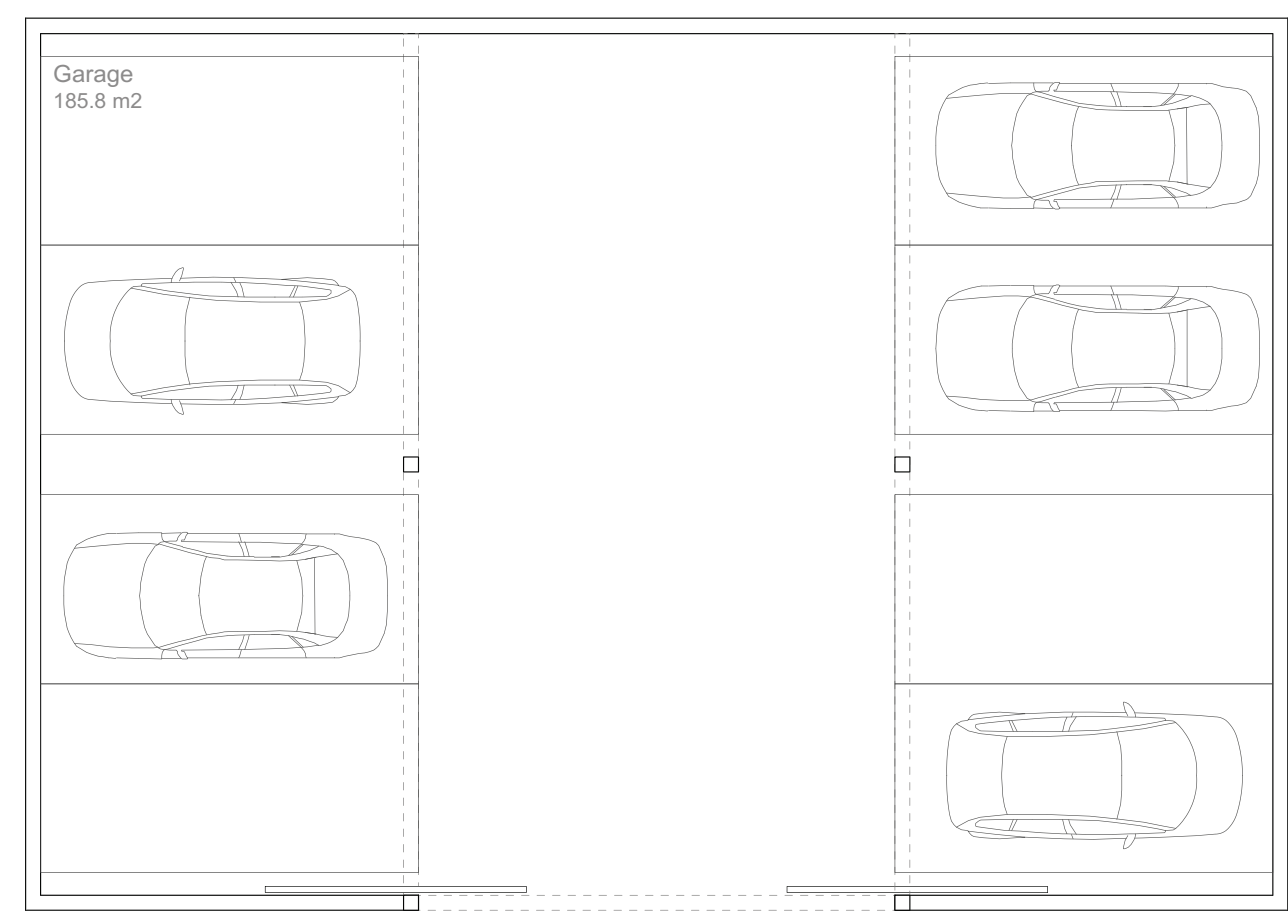
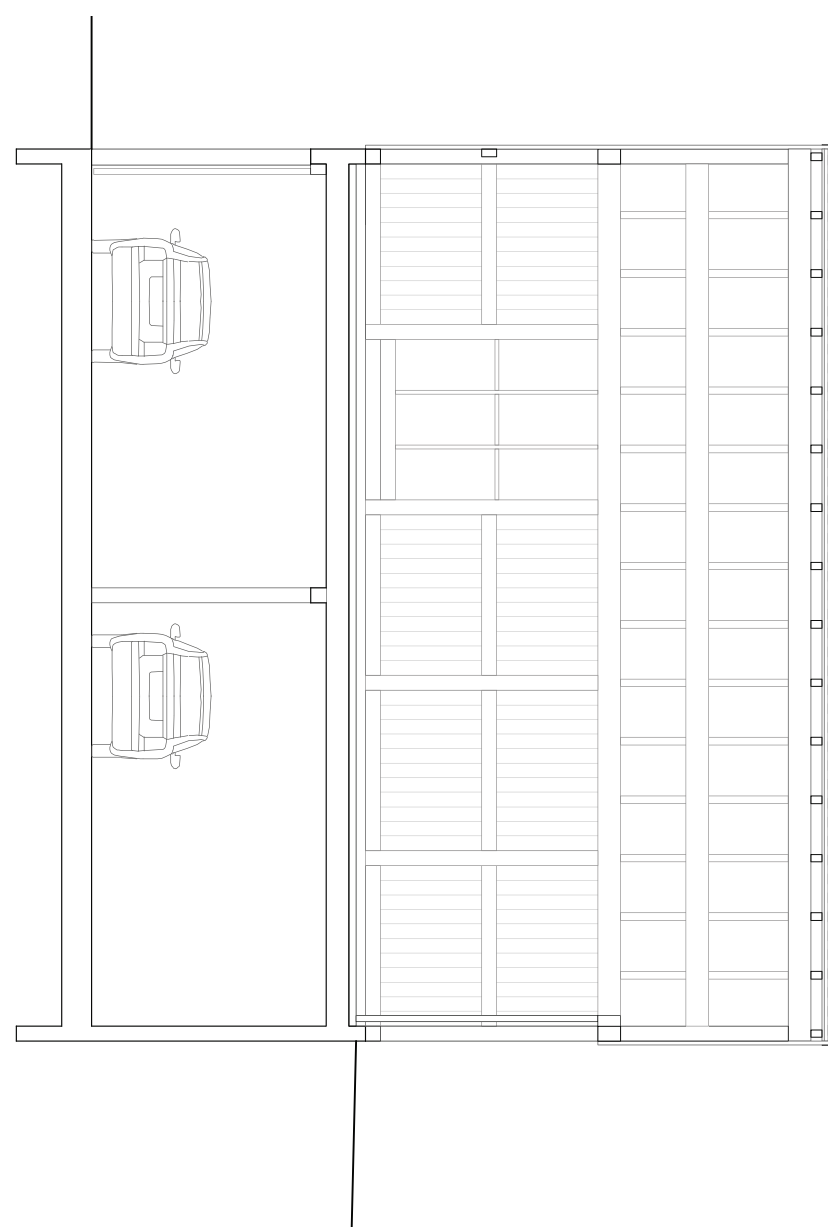
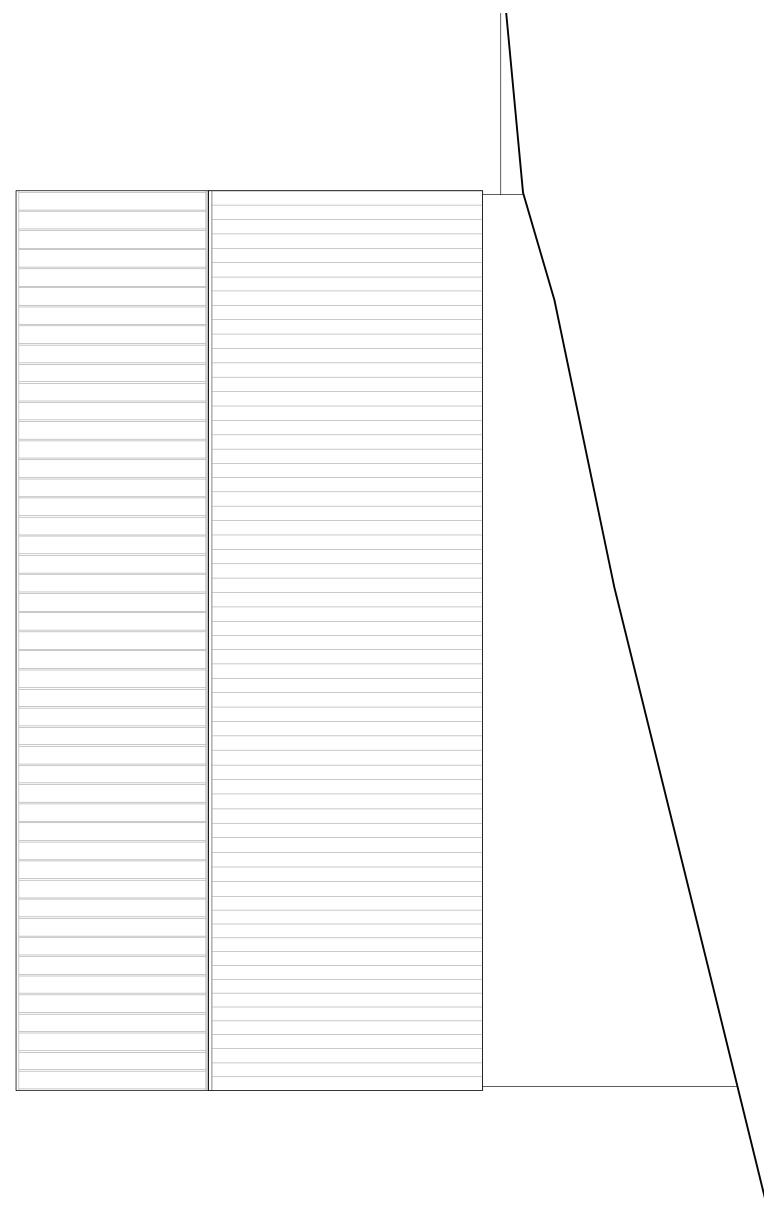
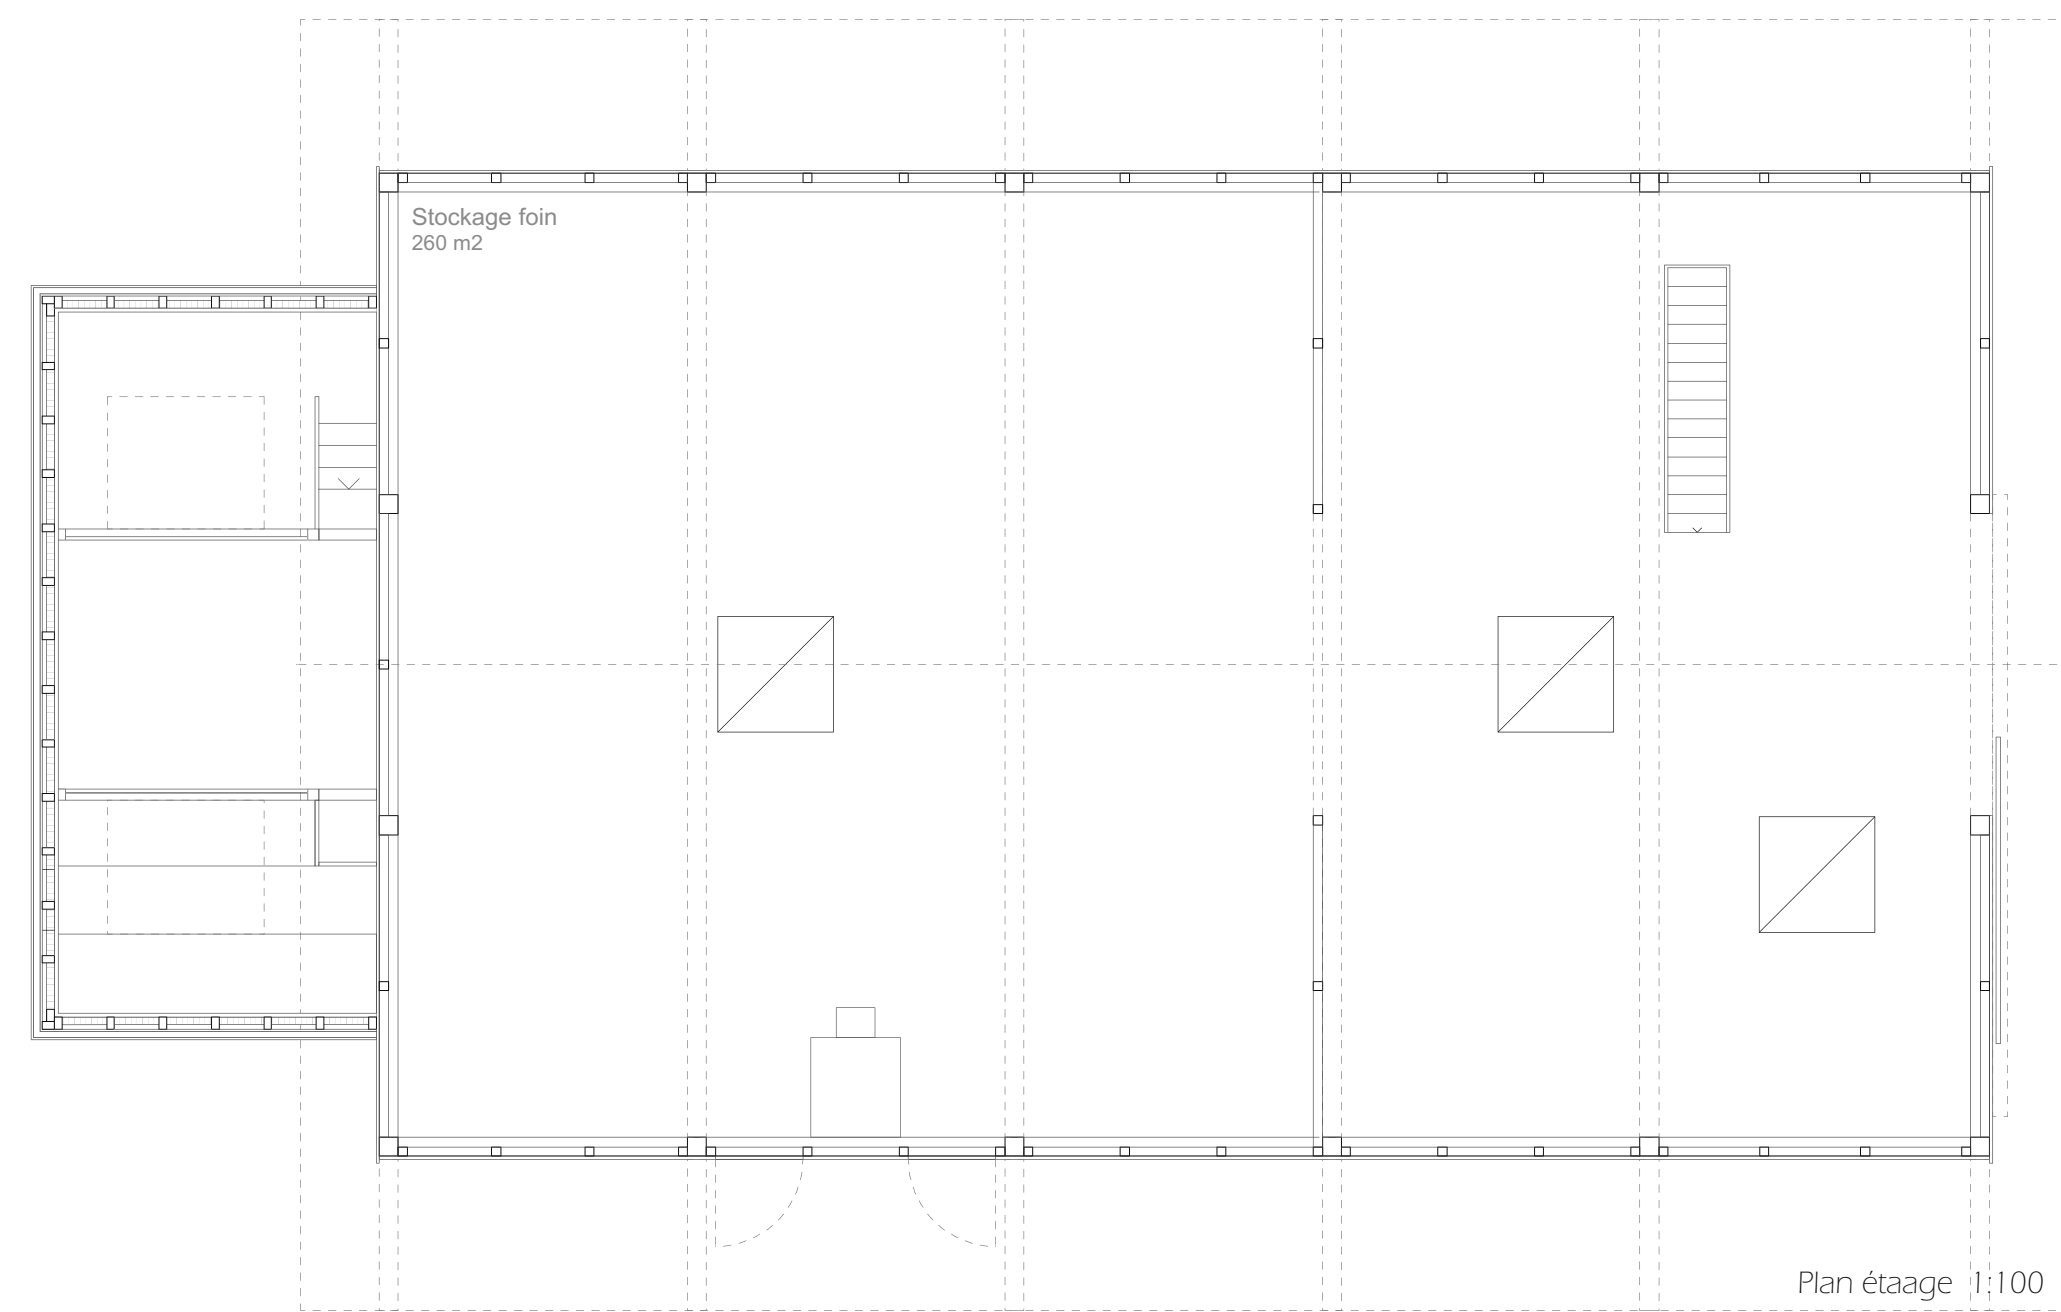
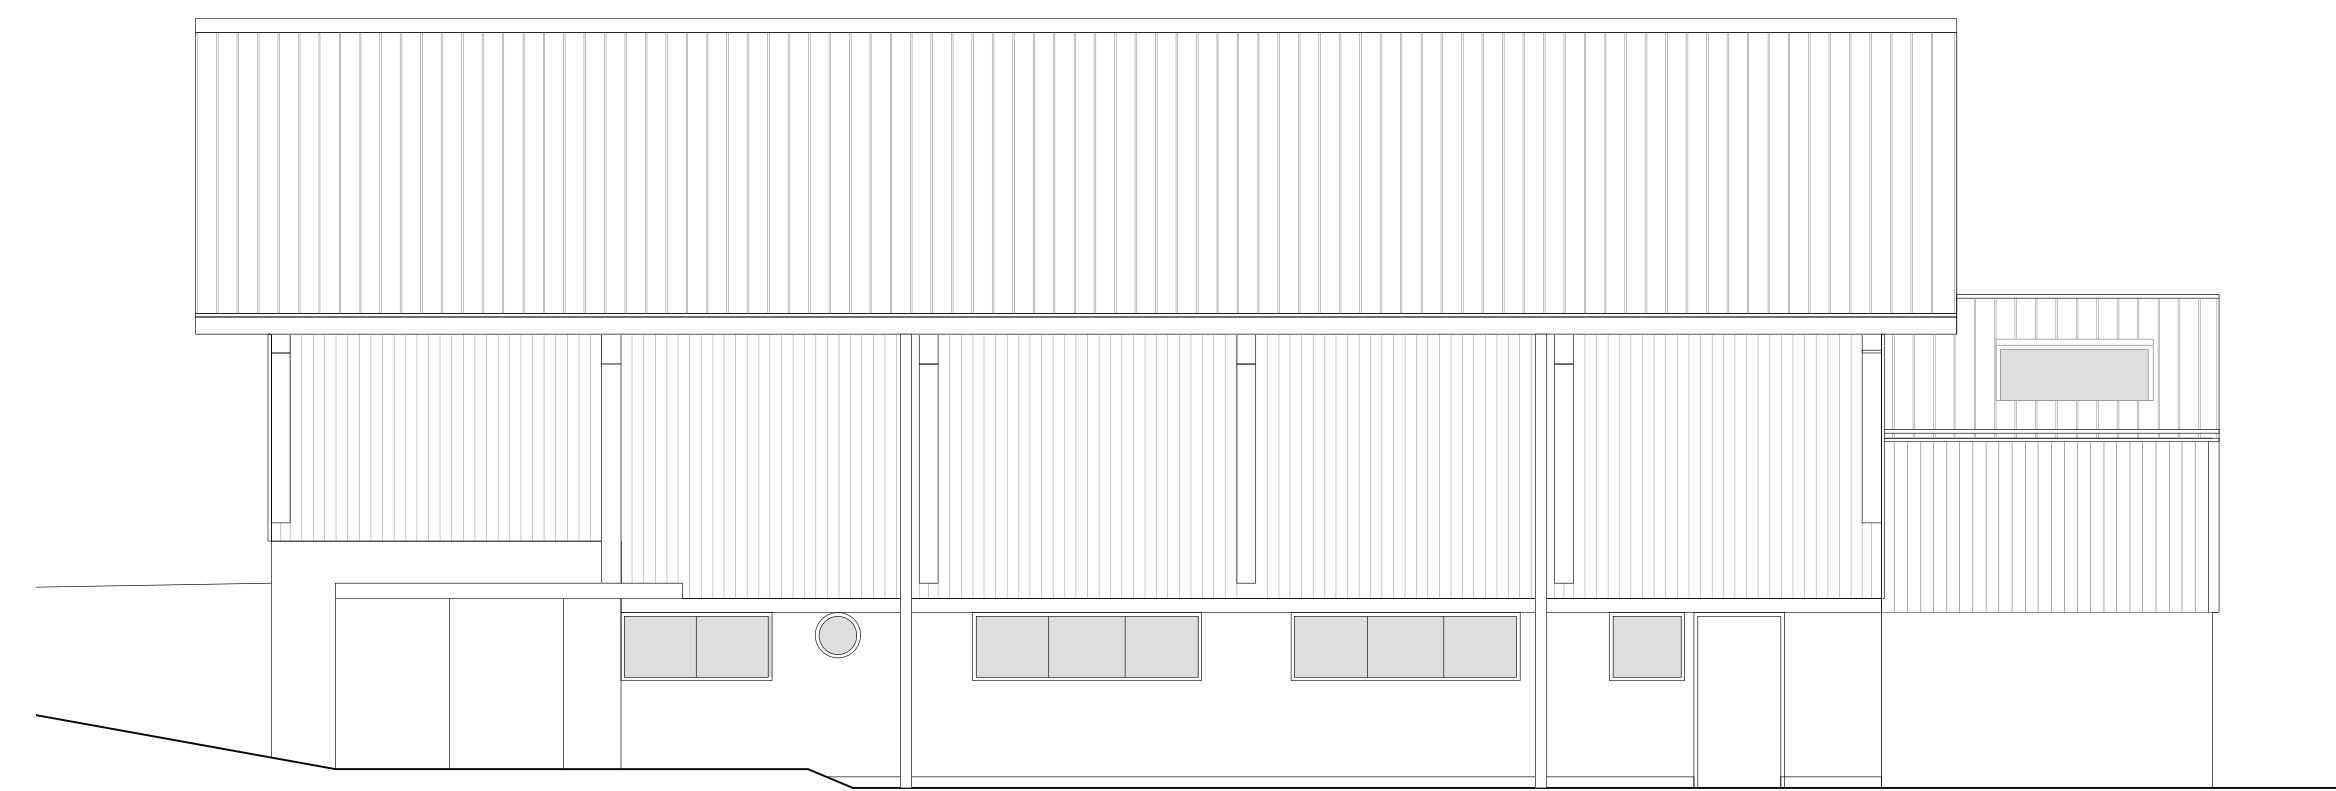
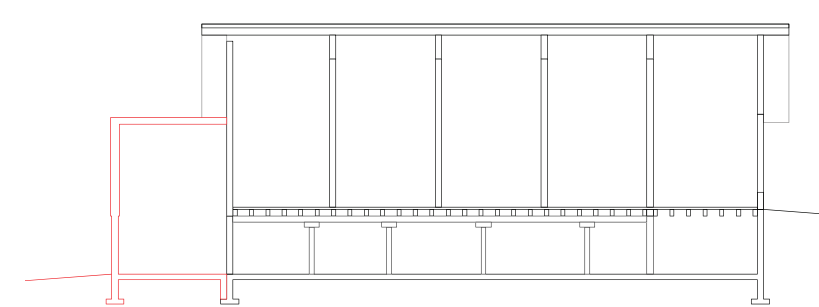
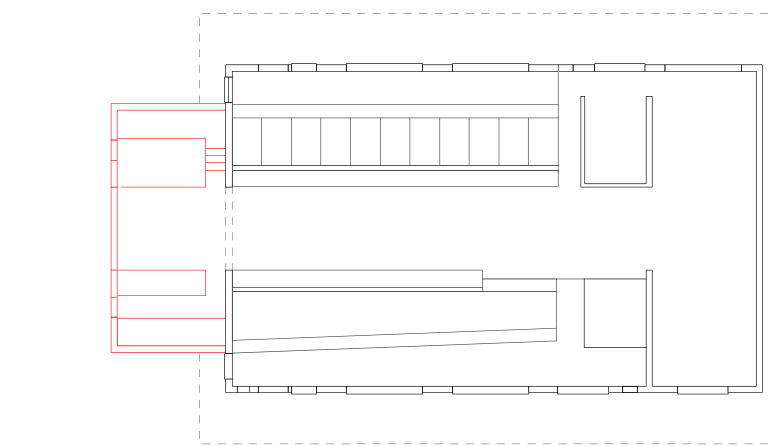


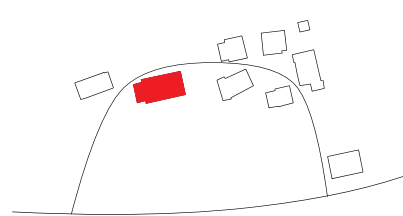




Plan étage 1:100

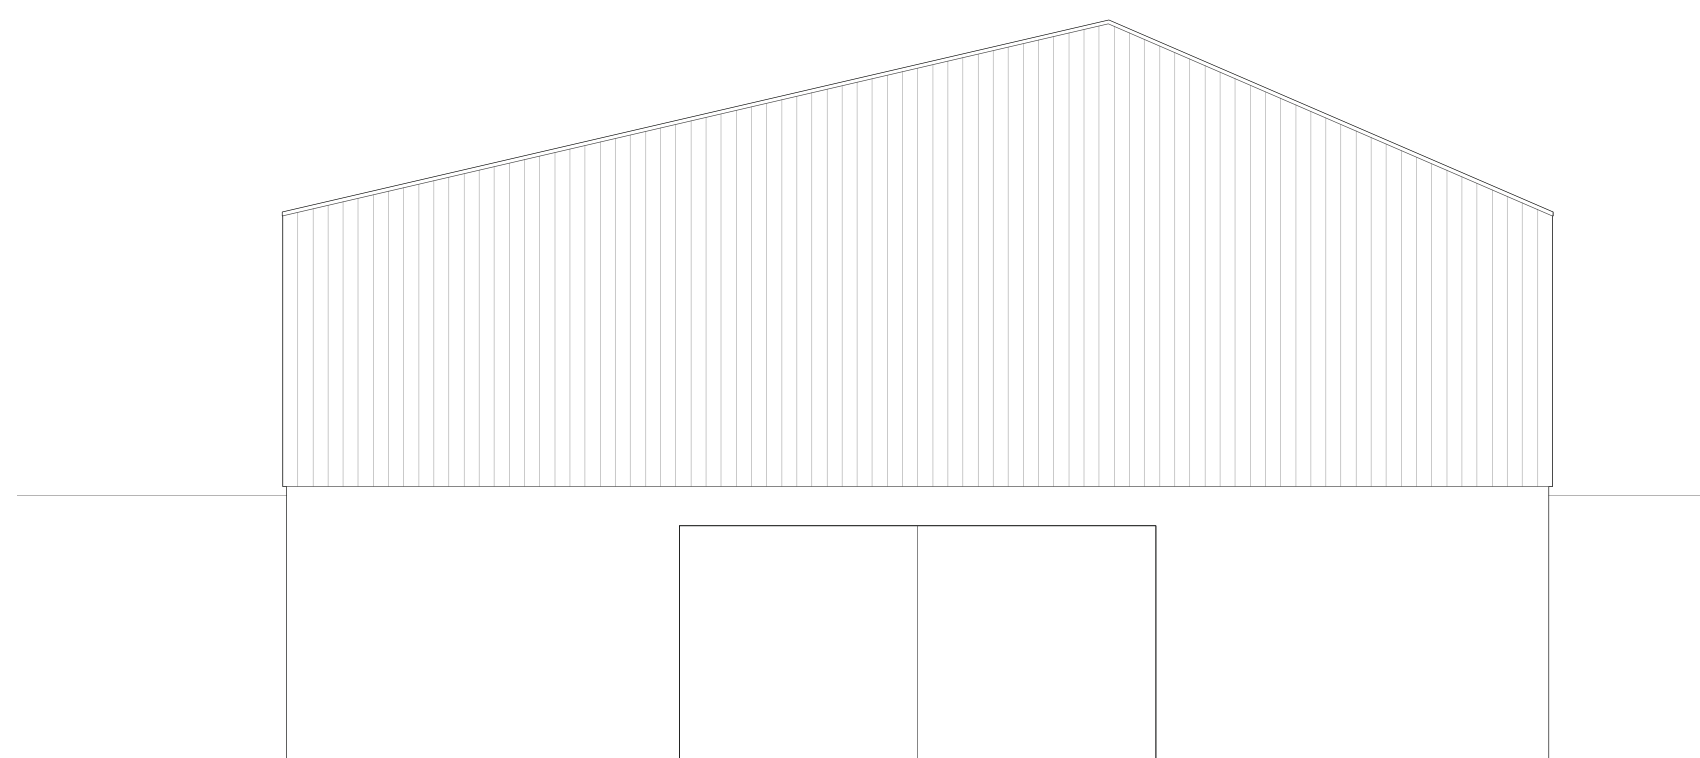

Plan rez 1:100

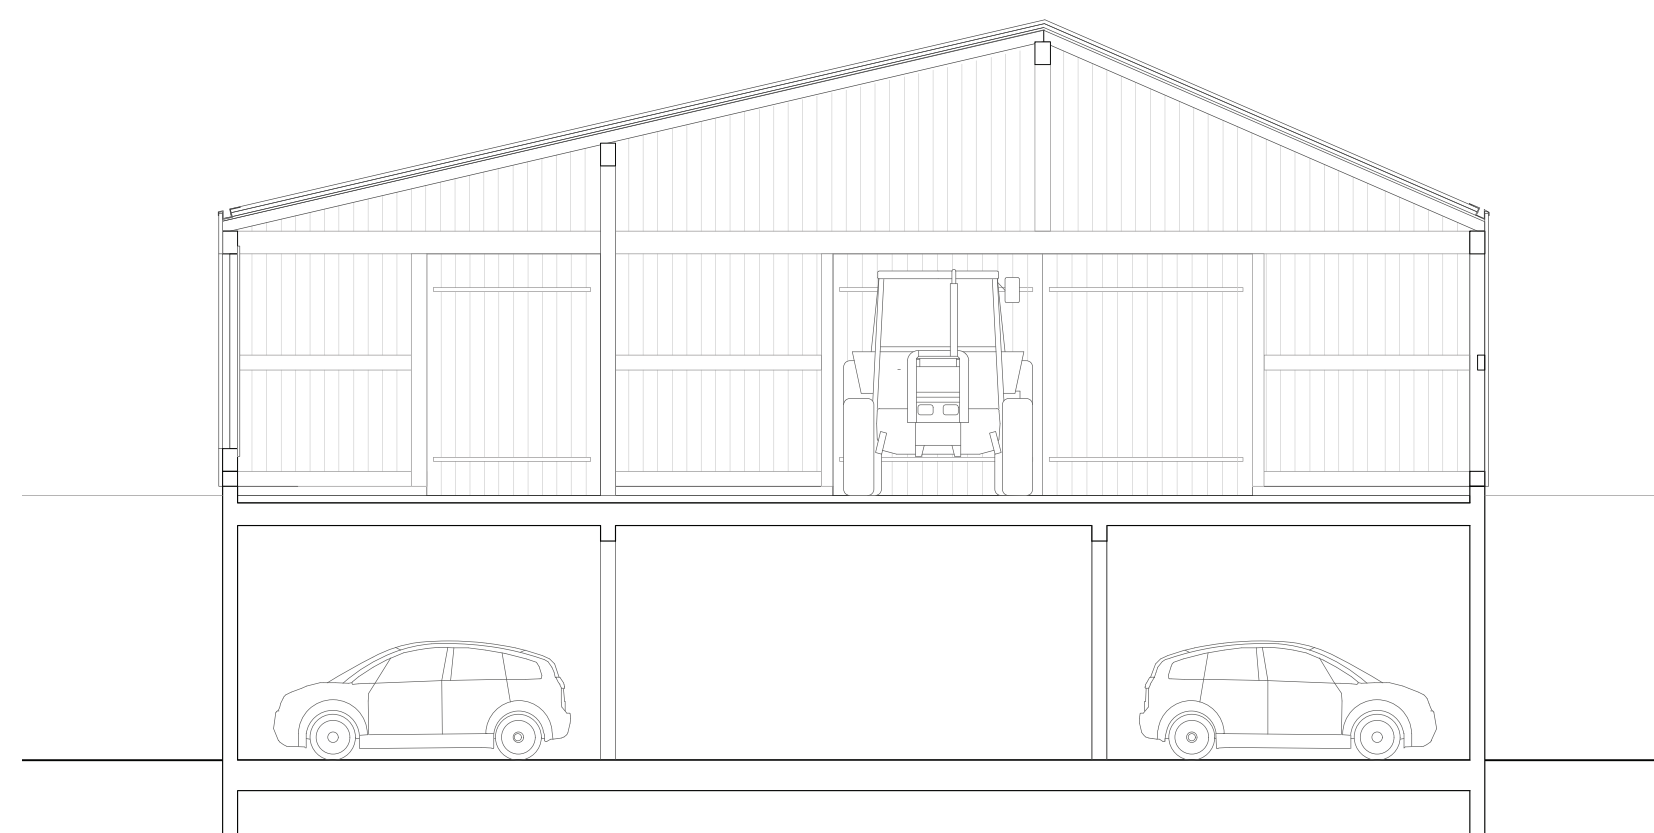

Plan étage 1:100

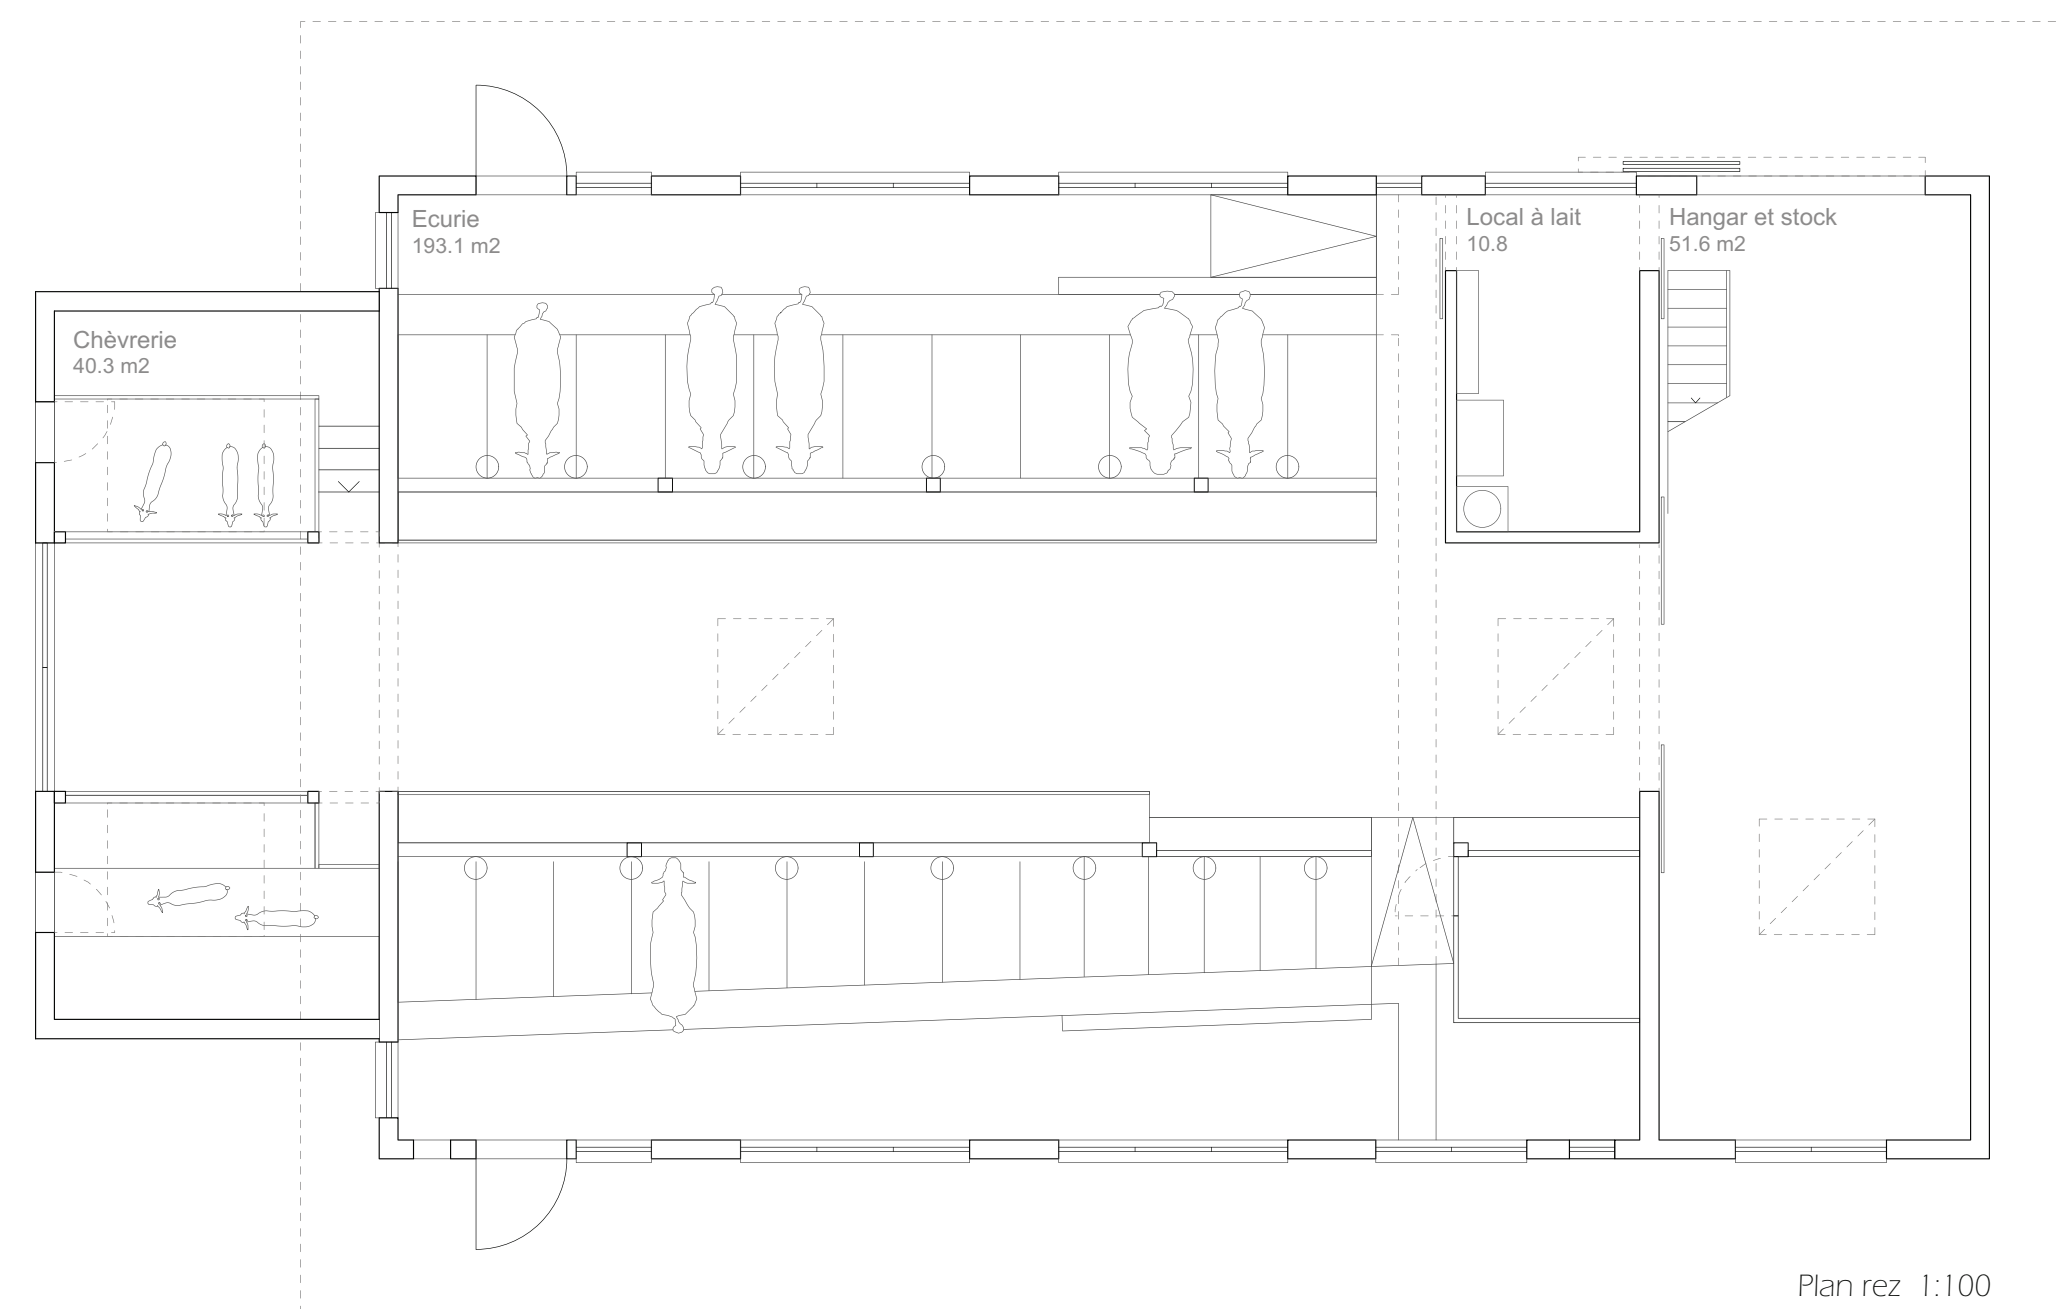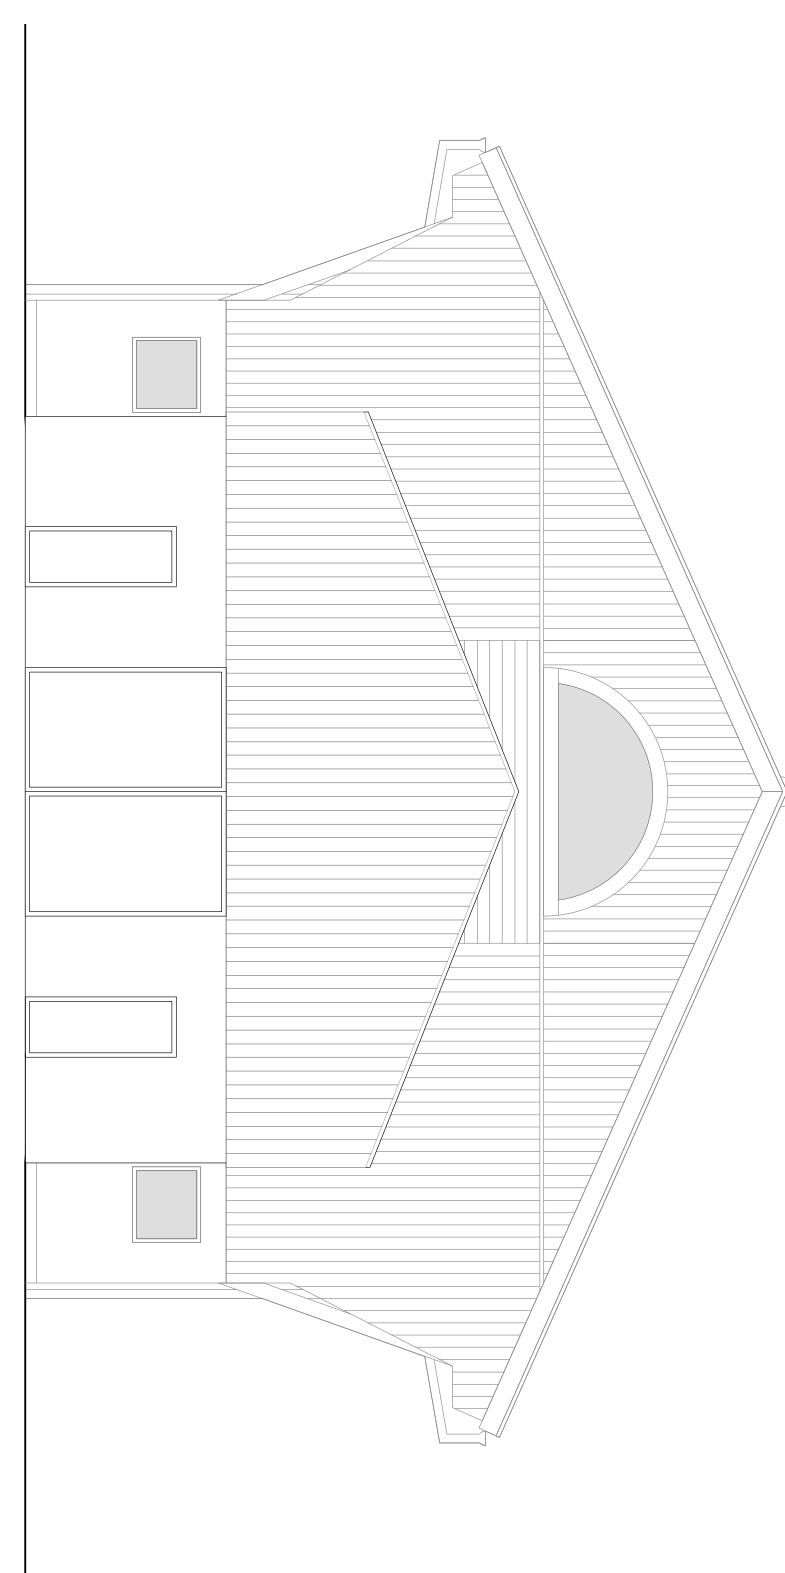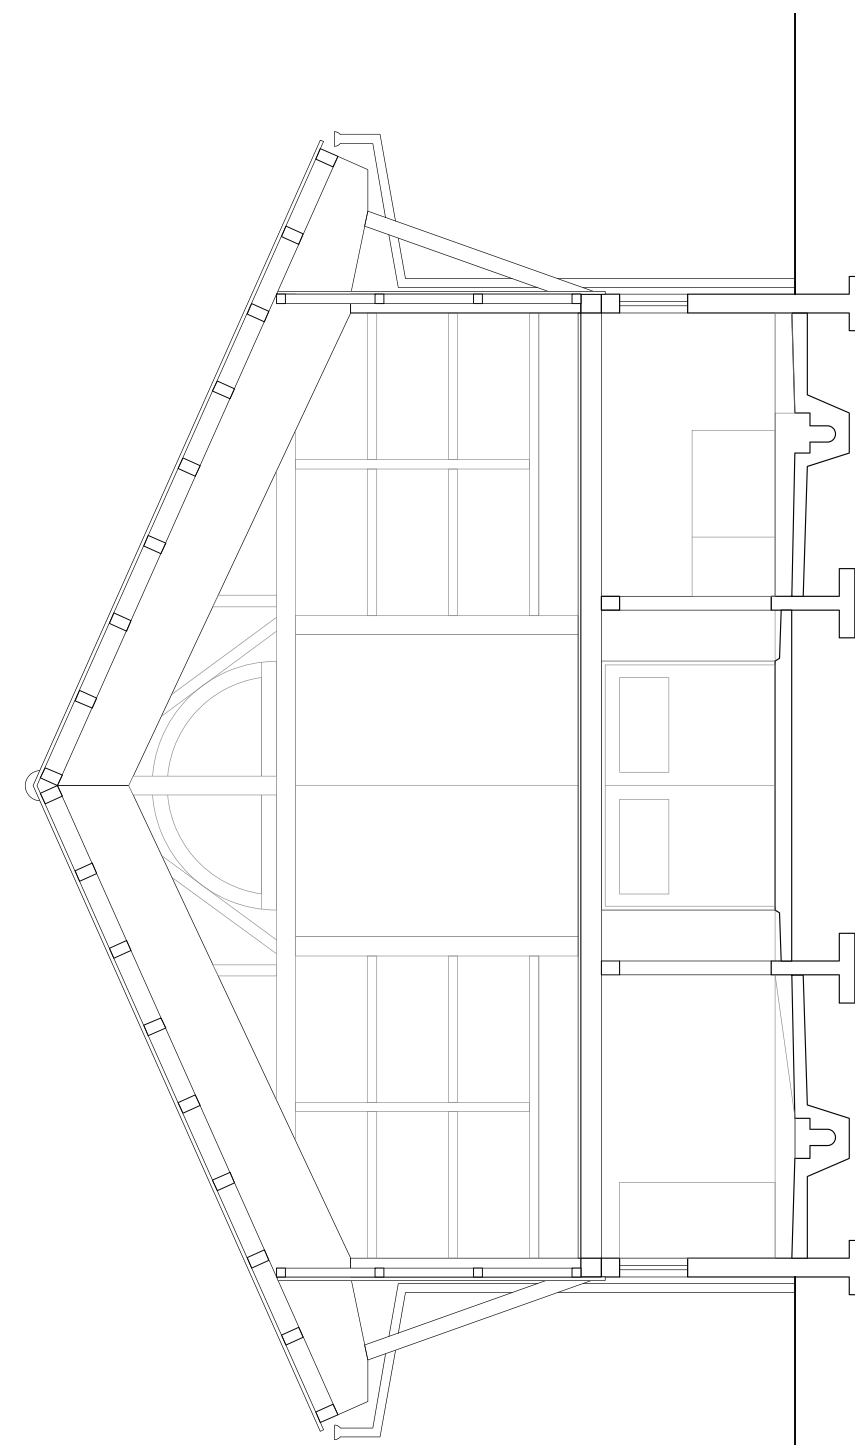

Plan rez 1:100

