




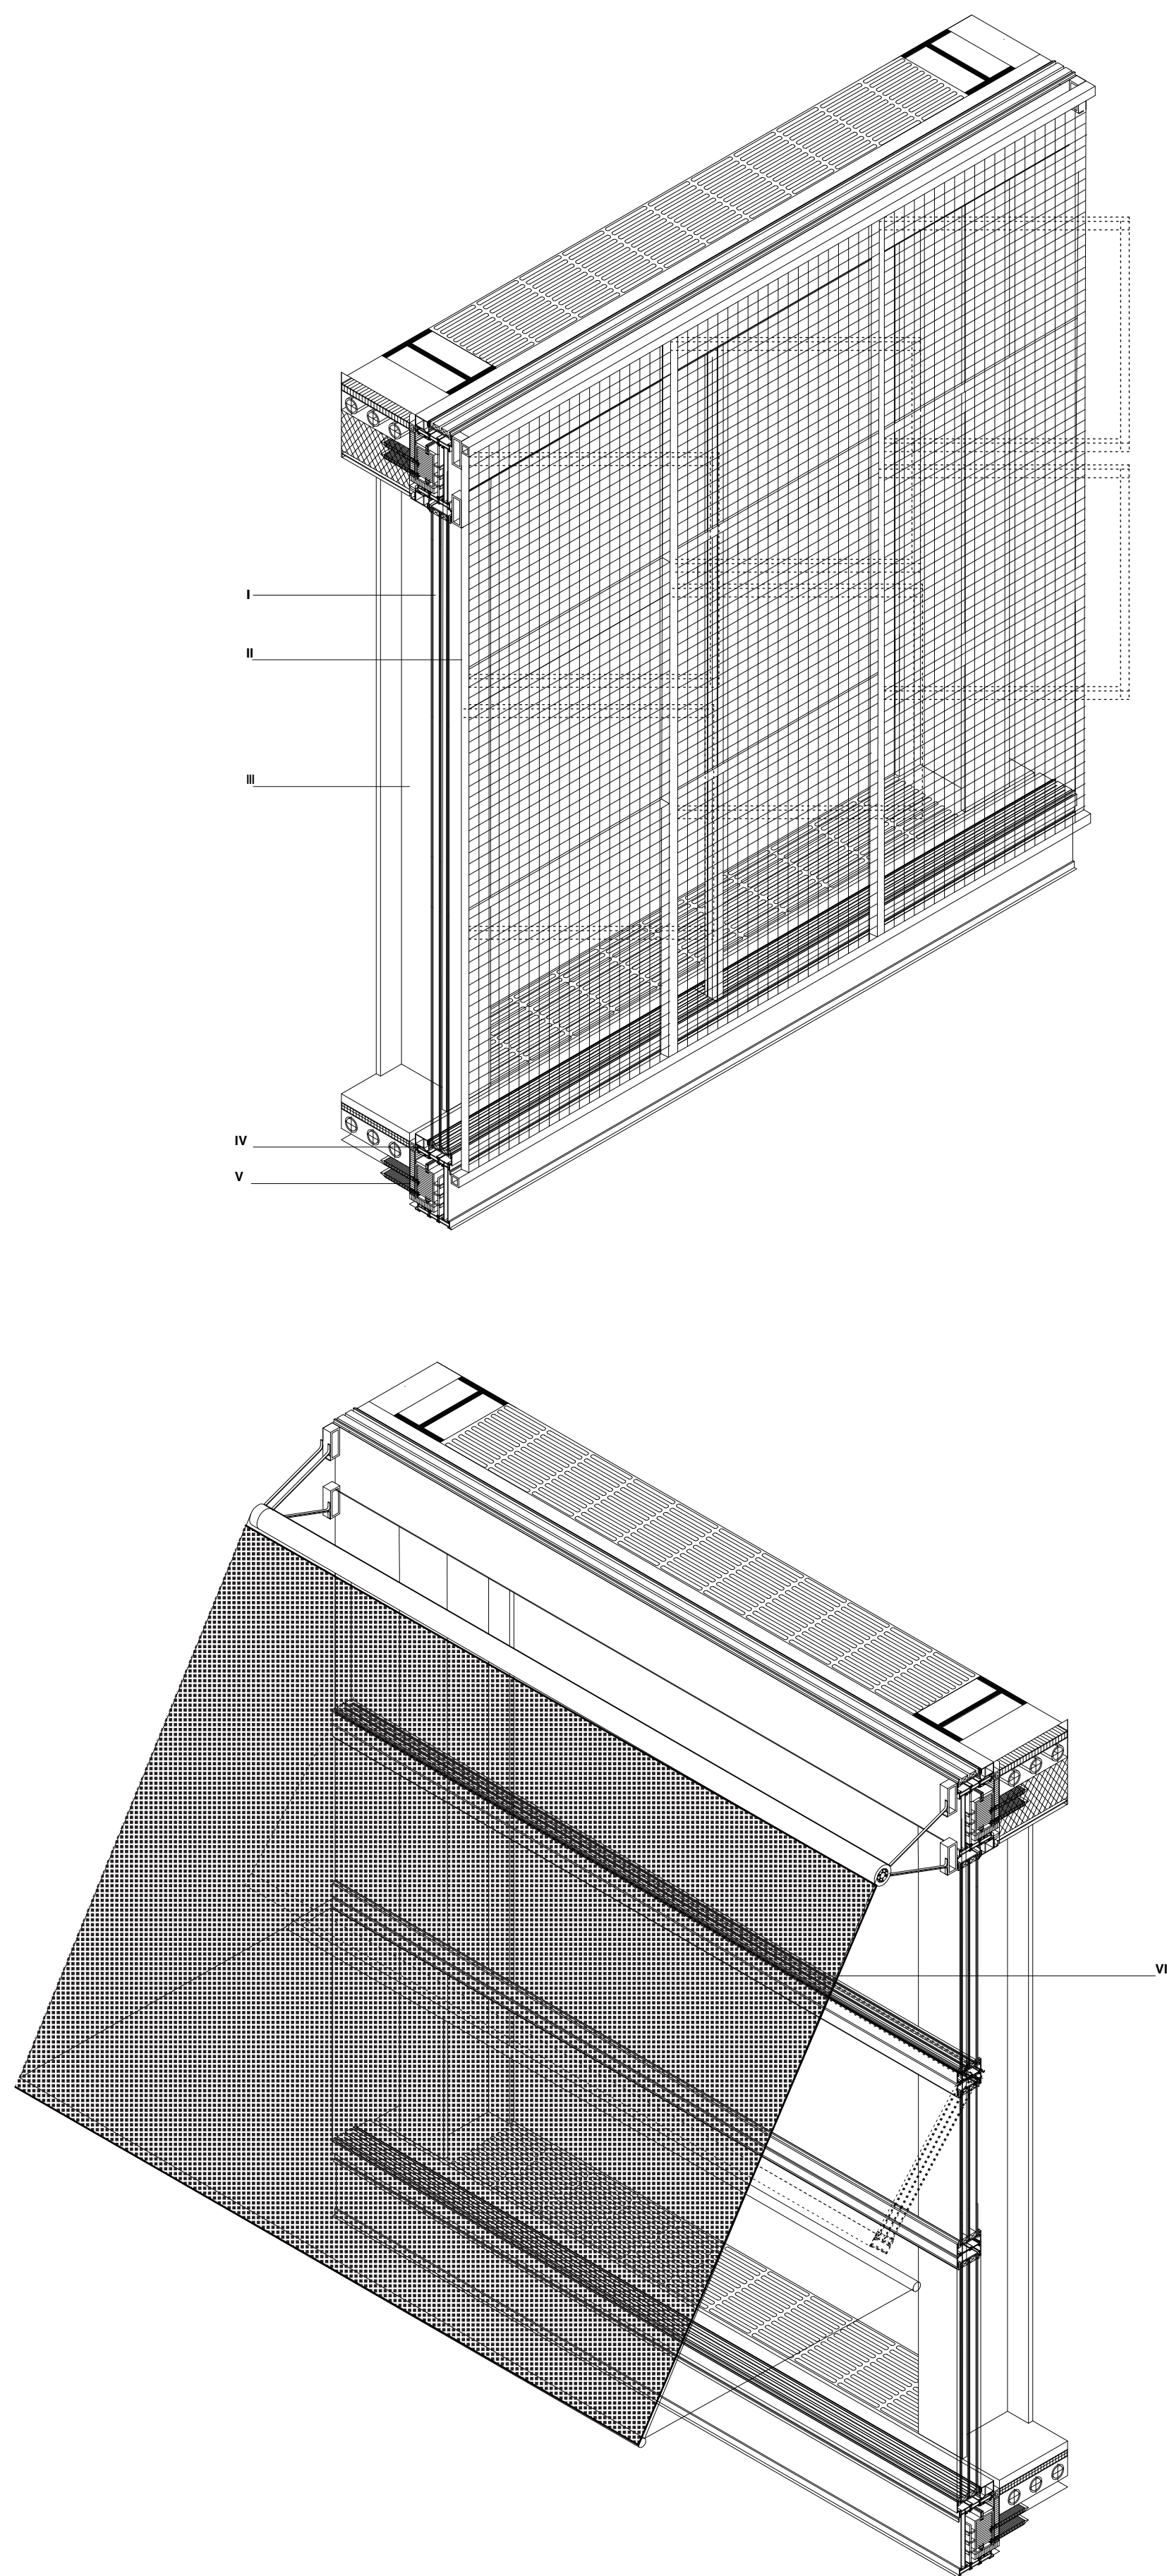


- I 3-ply insulating glass
U-value: 0.5W/m²K
- II 5mm expanded Aluminum
mesh
- III Steel I-beam
- IV Anodized aluminium profile
76/125
Uf-value: ca. 0.81 W/m²K
- V Mineral insulation 60kg/m³
- VI Facade awning made of
tear-resistant fabric with
lateral guide rails

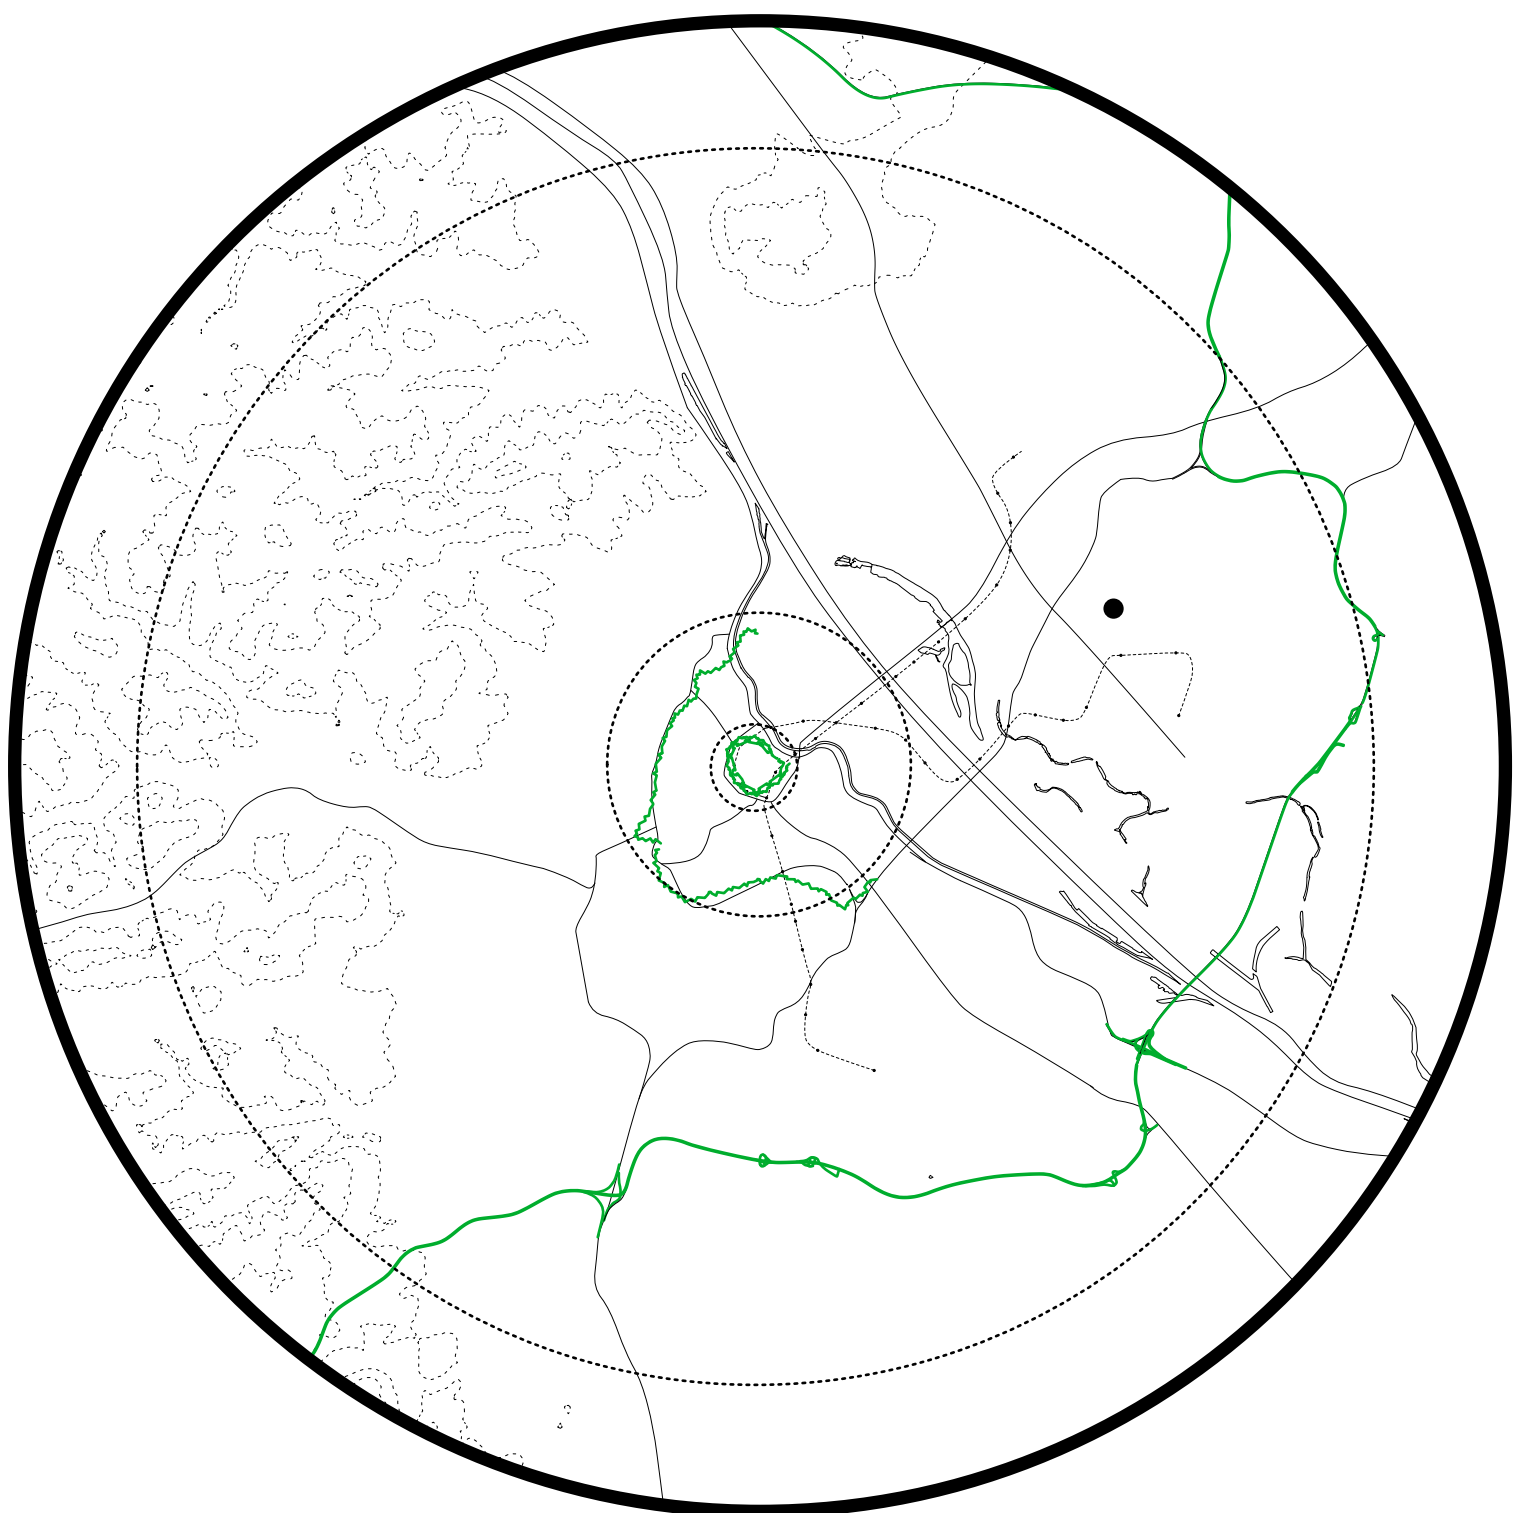

I

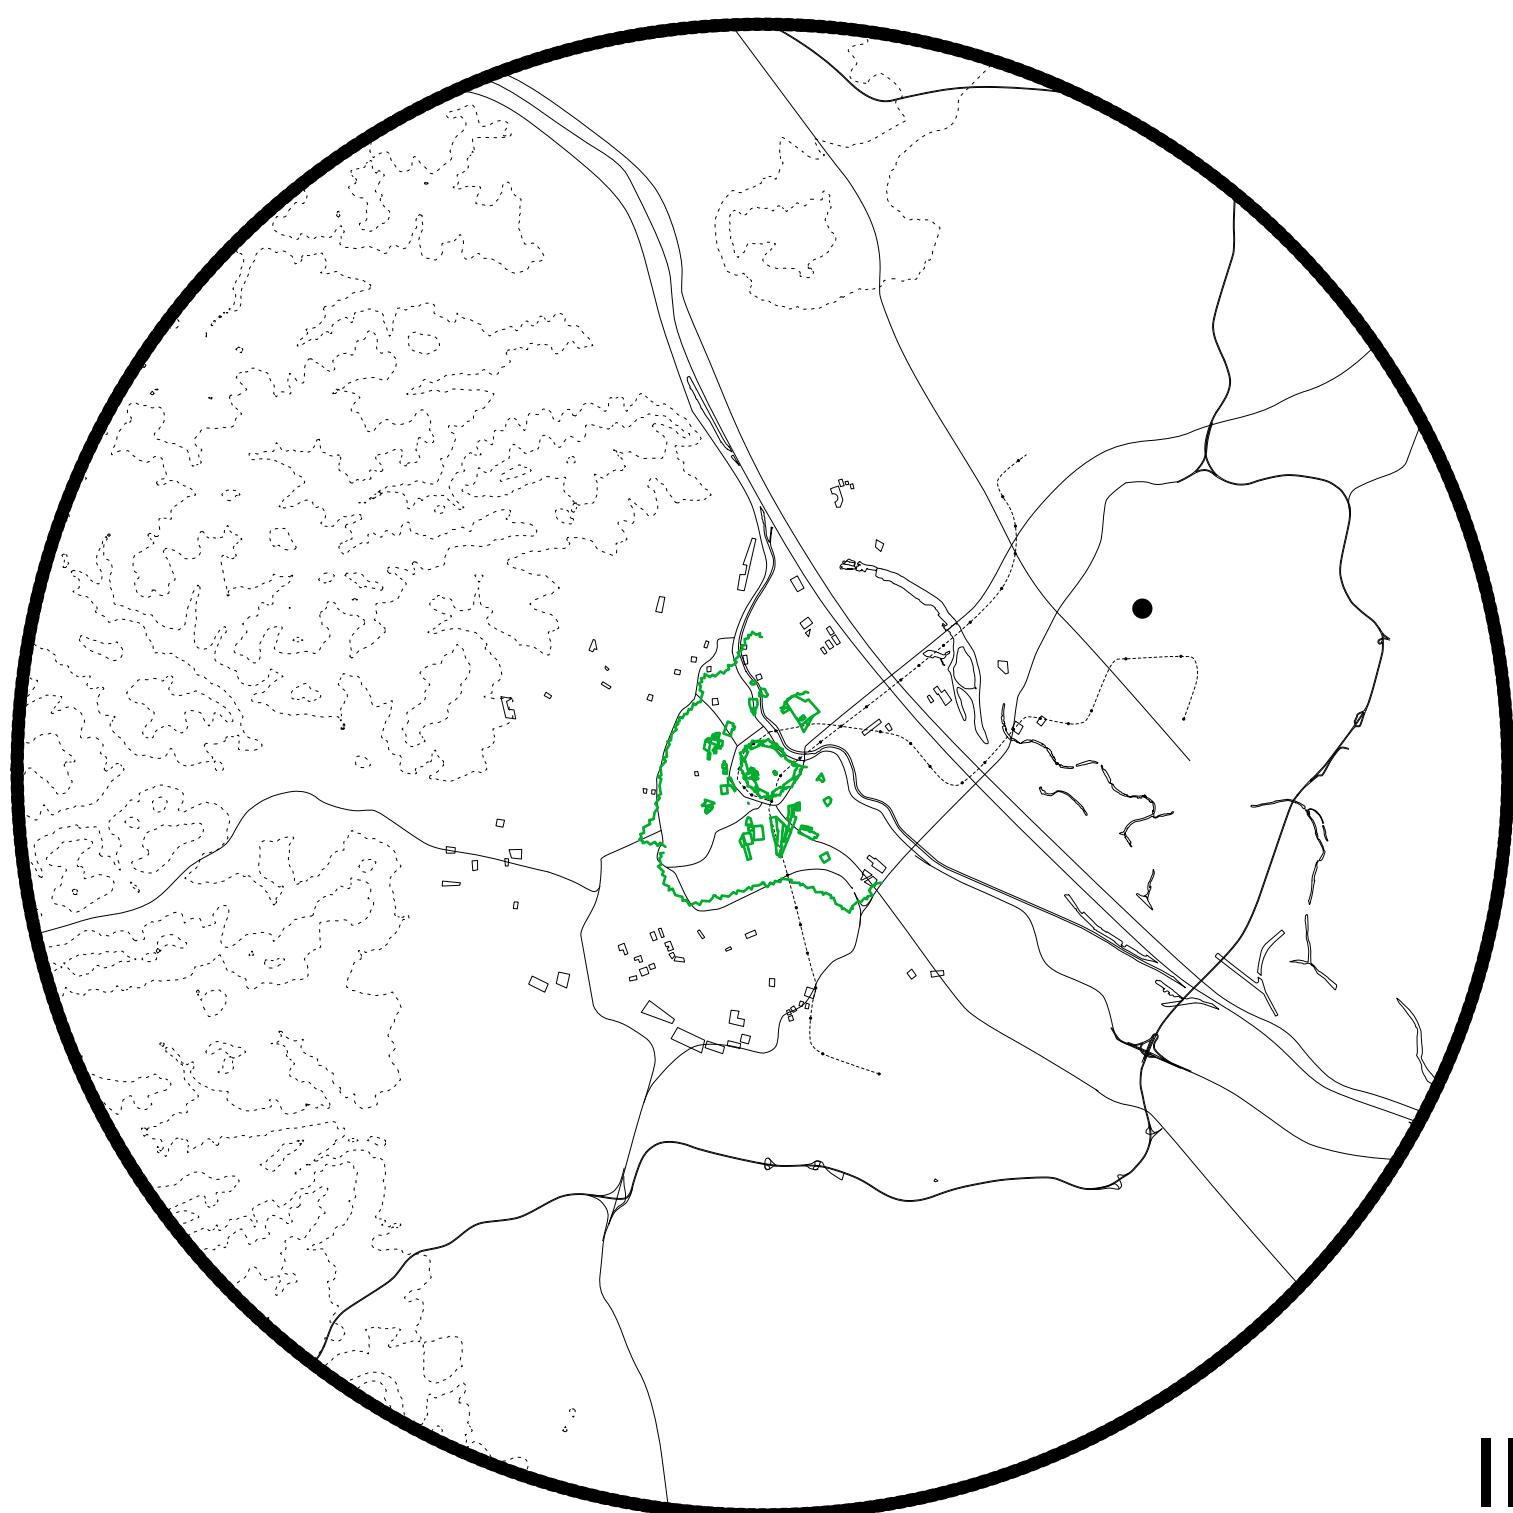

II

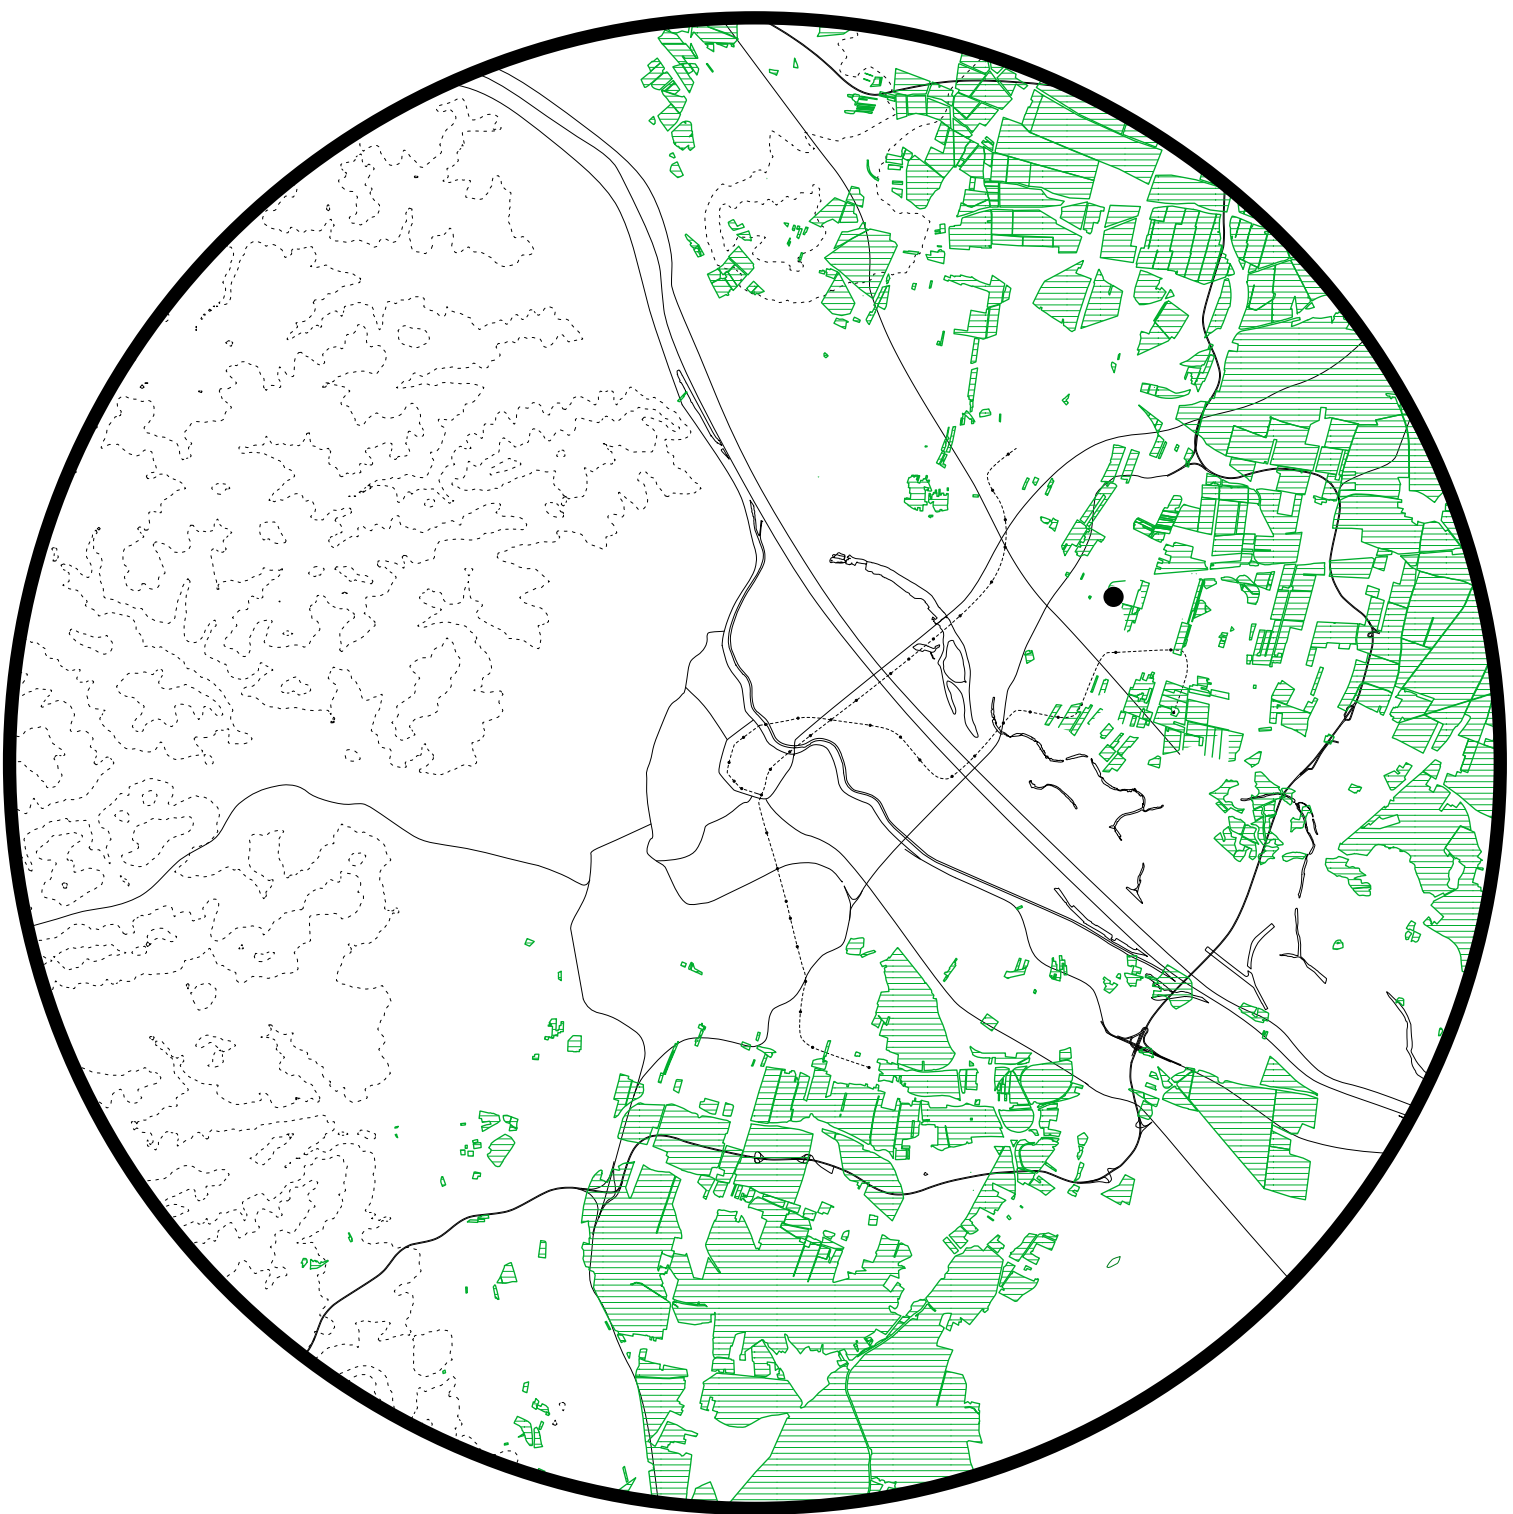

III

- I Fortificatory lines
Glacis
Linienwall
Highway S1
- II Palais
between Glacis and
Linienwall
- III Agriculture

