


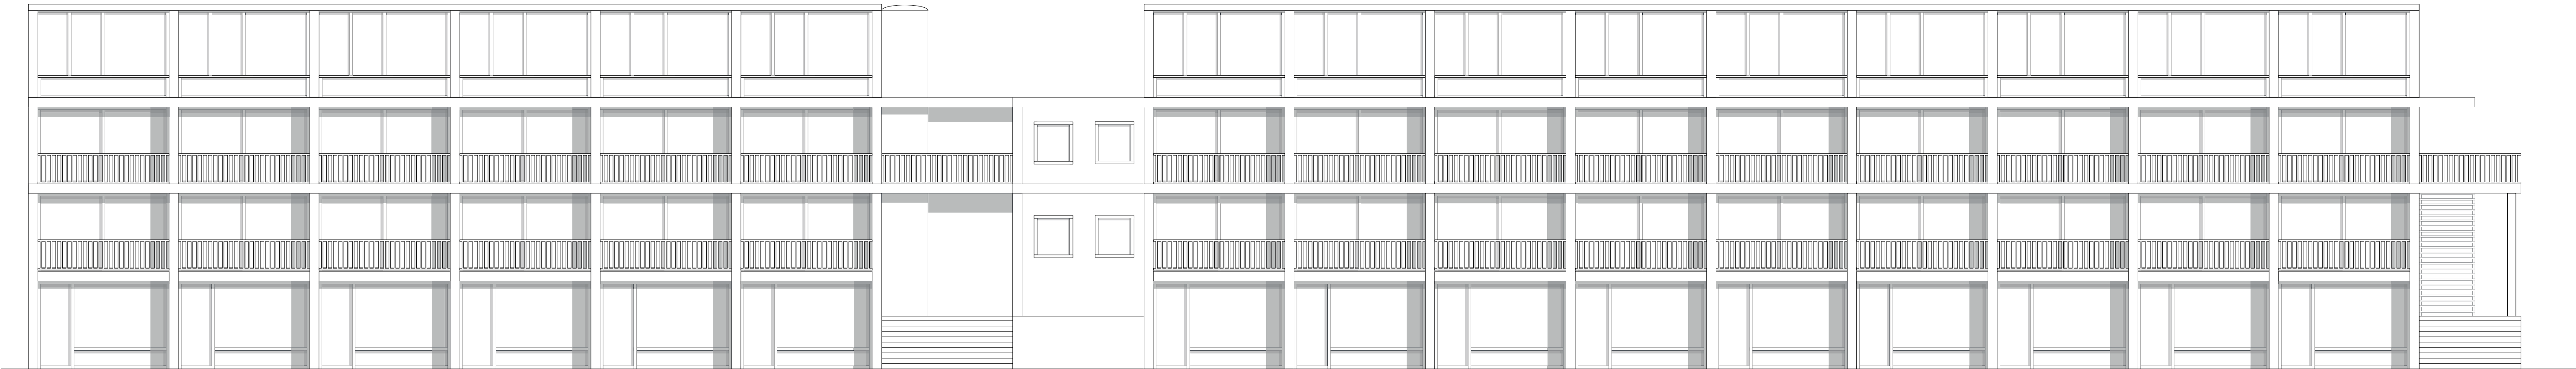

Elévation Sud 1:200



Elévation Nord 1:200