



Coupe AA' 1:200

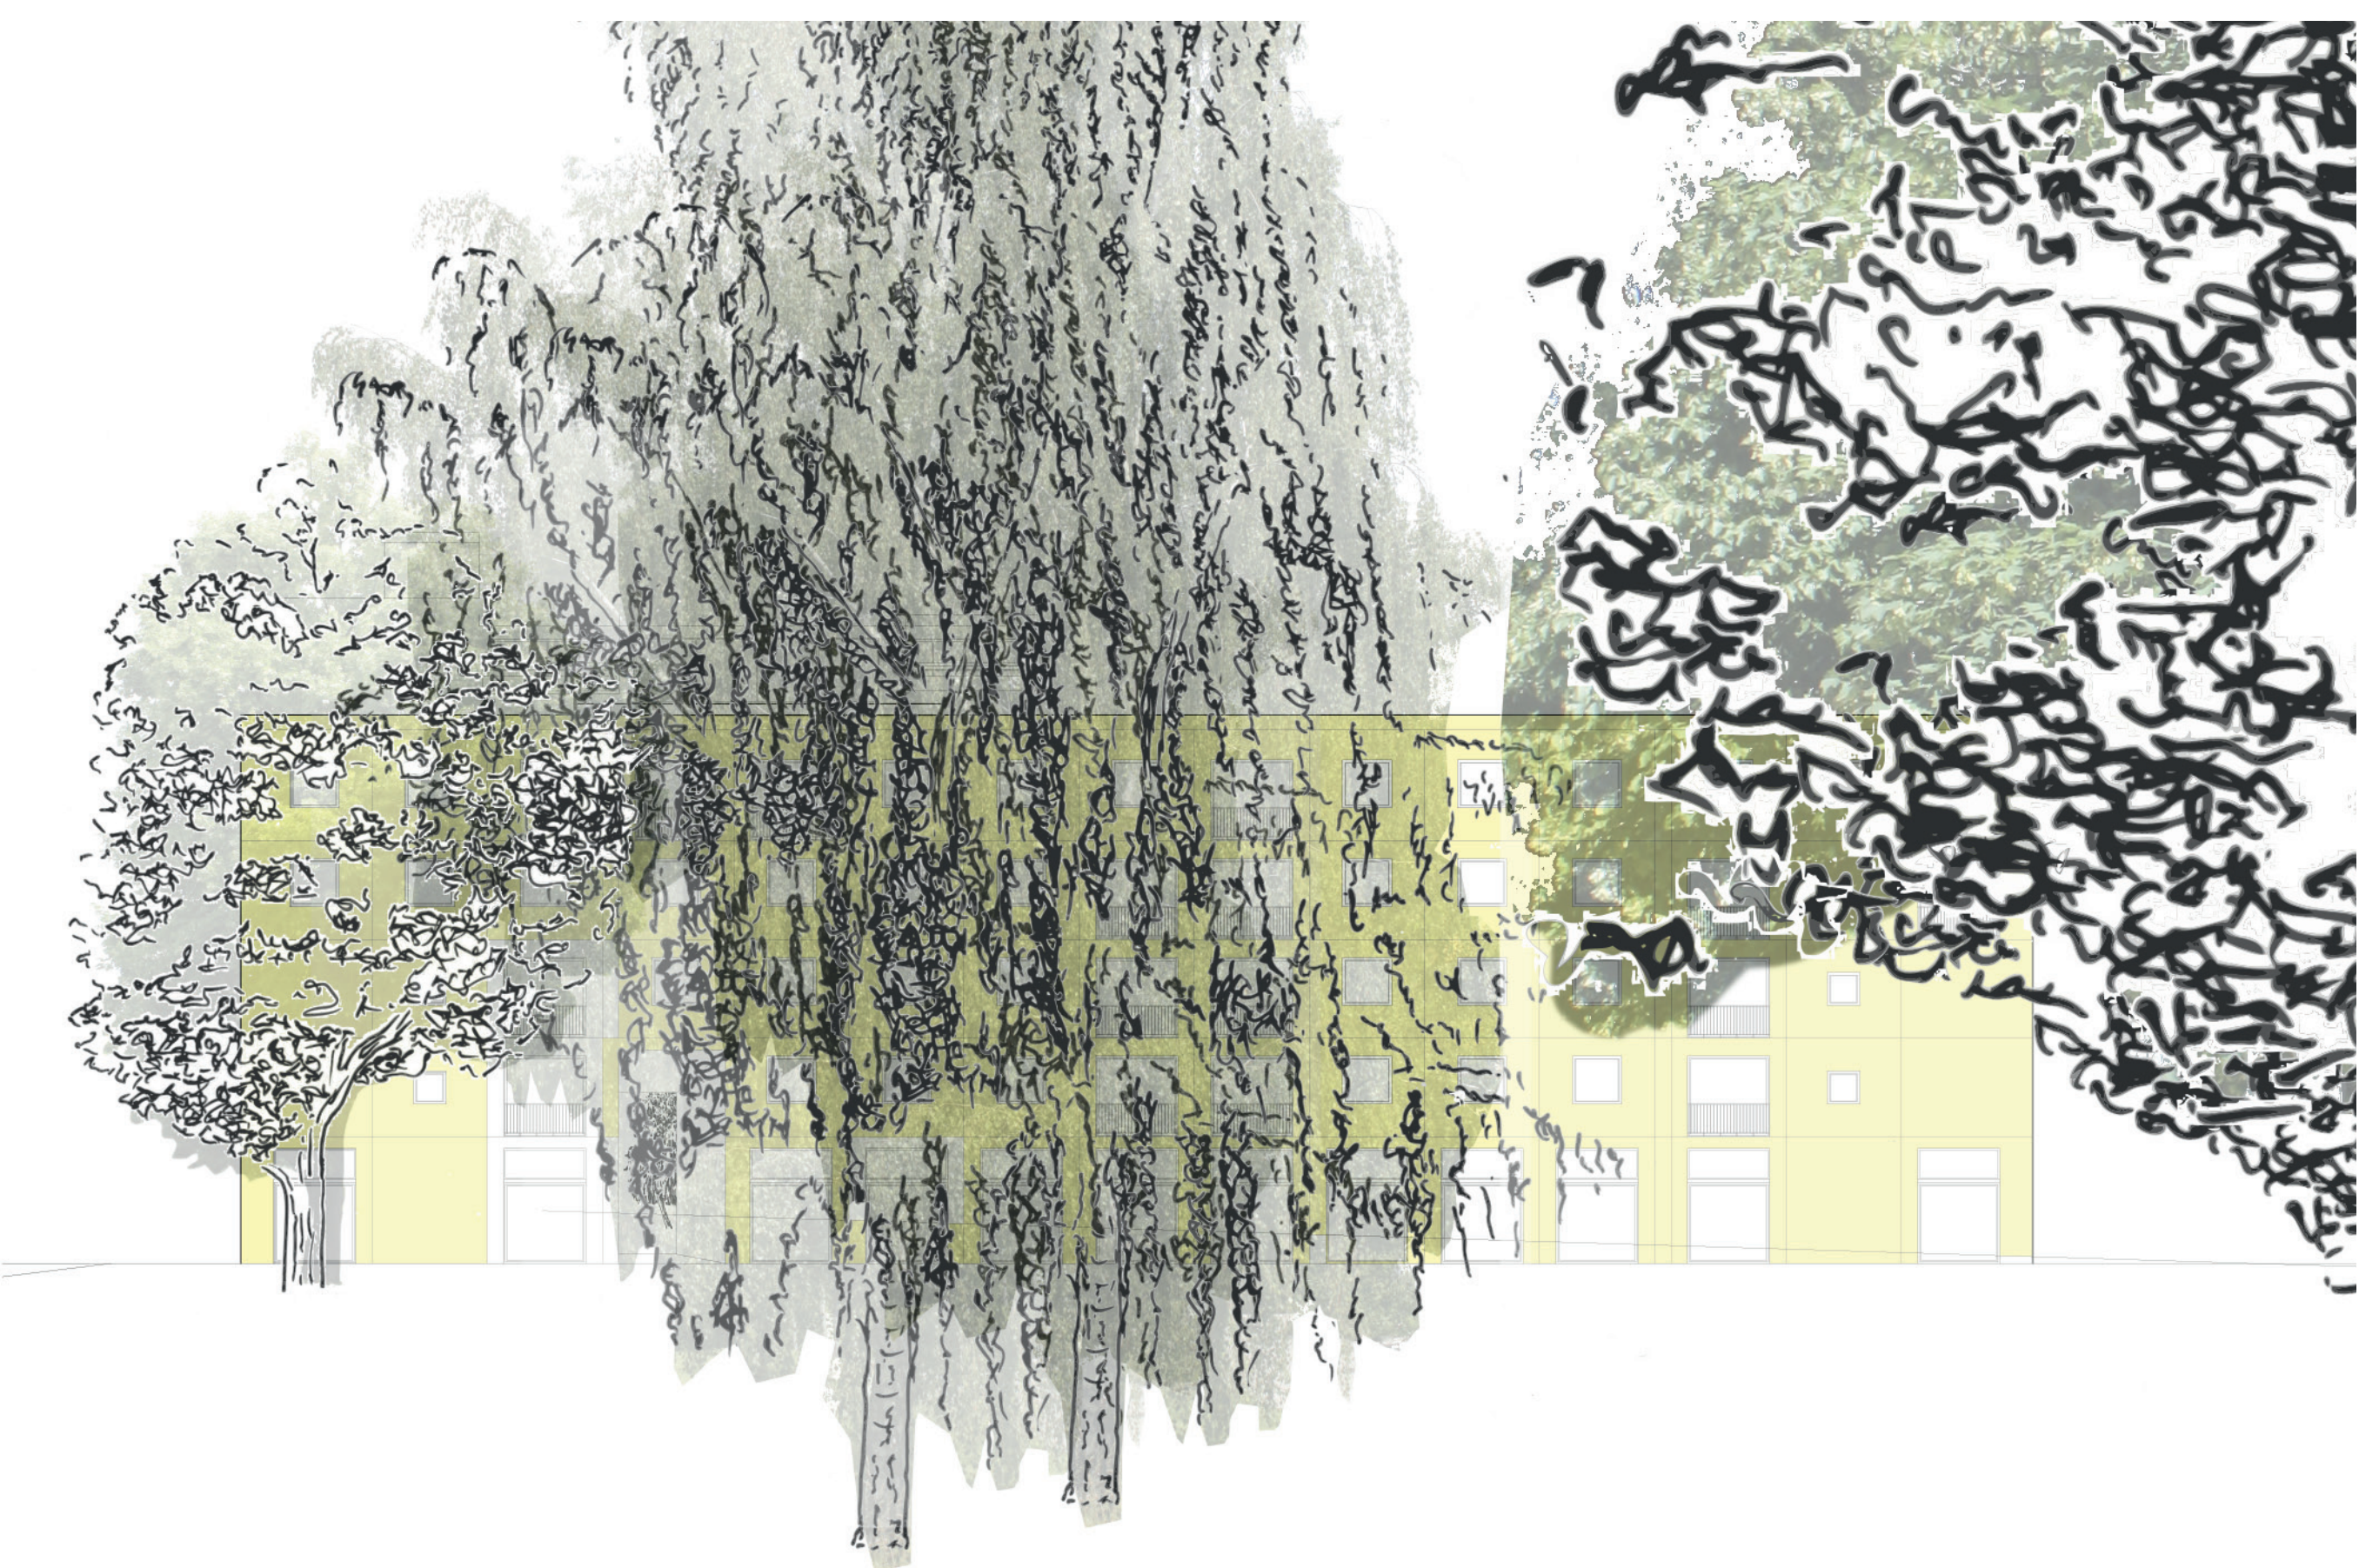

Façade DD' 1:200

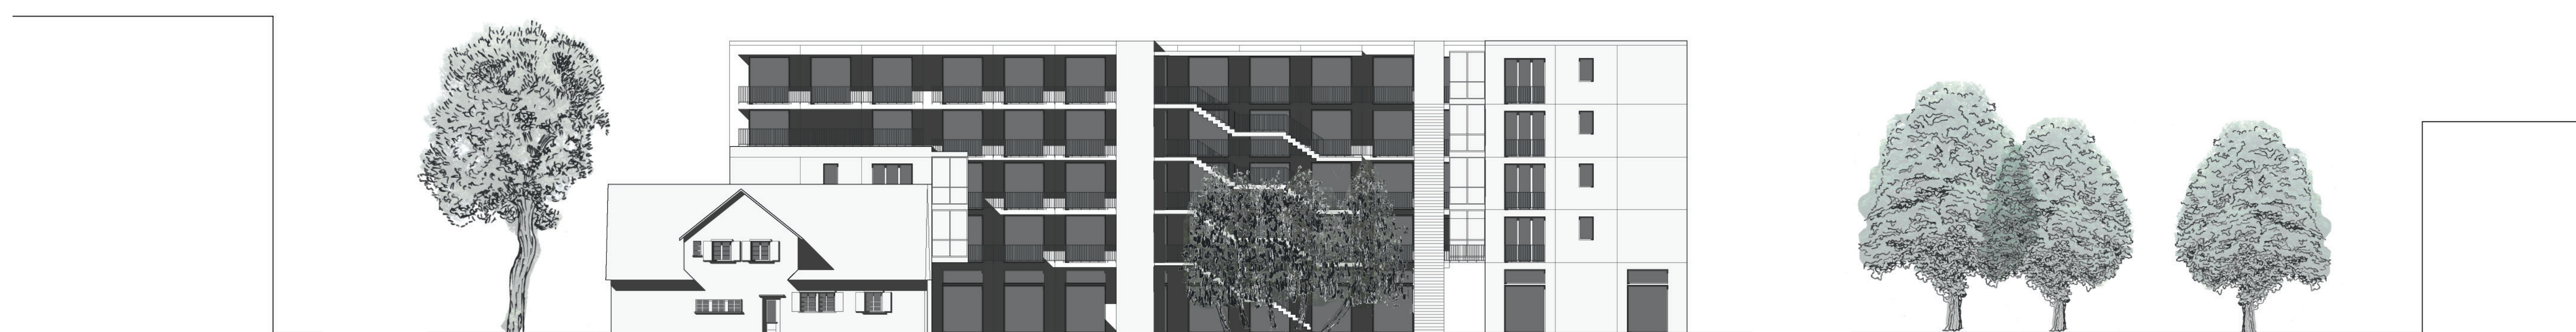

Façade EE' 1:200



Coupe BB' 1:200



Coupe CC' 1:200



Façade FF' 1:200



Façade GG' 1:200