




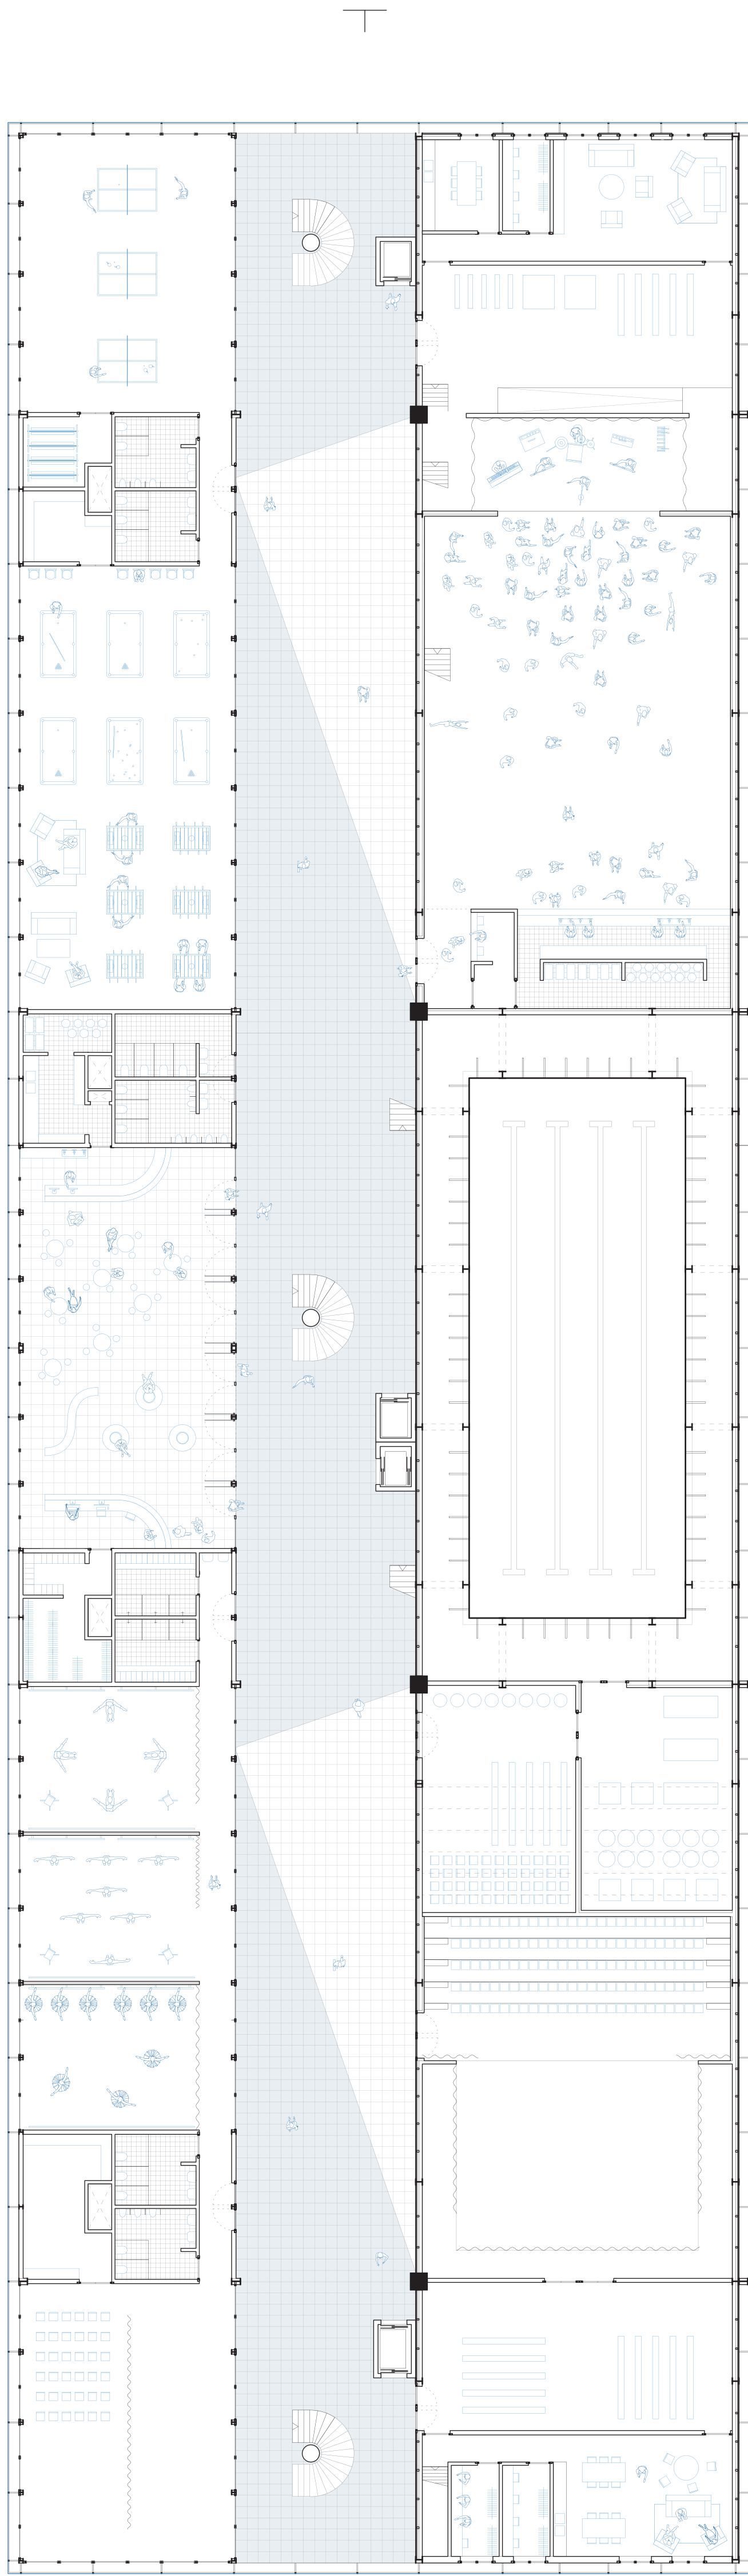


rez 1 : 200

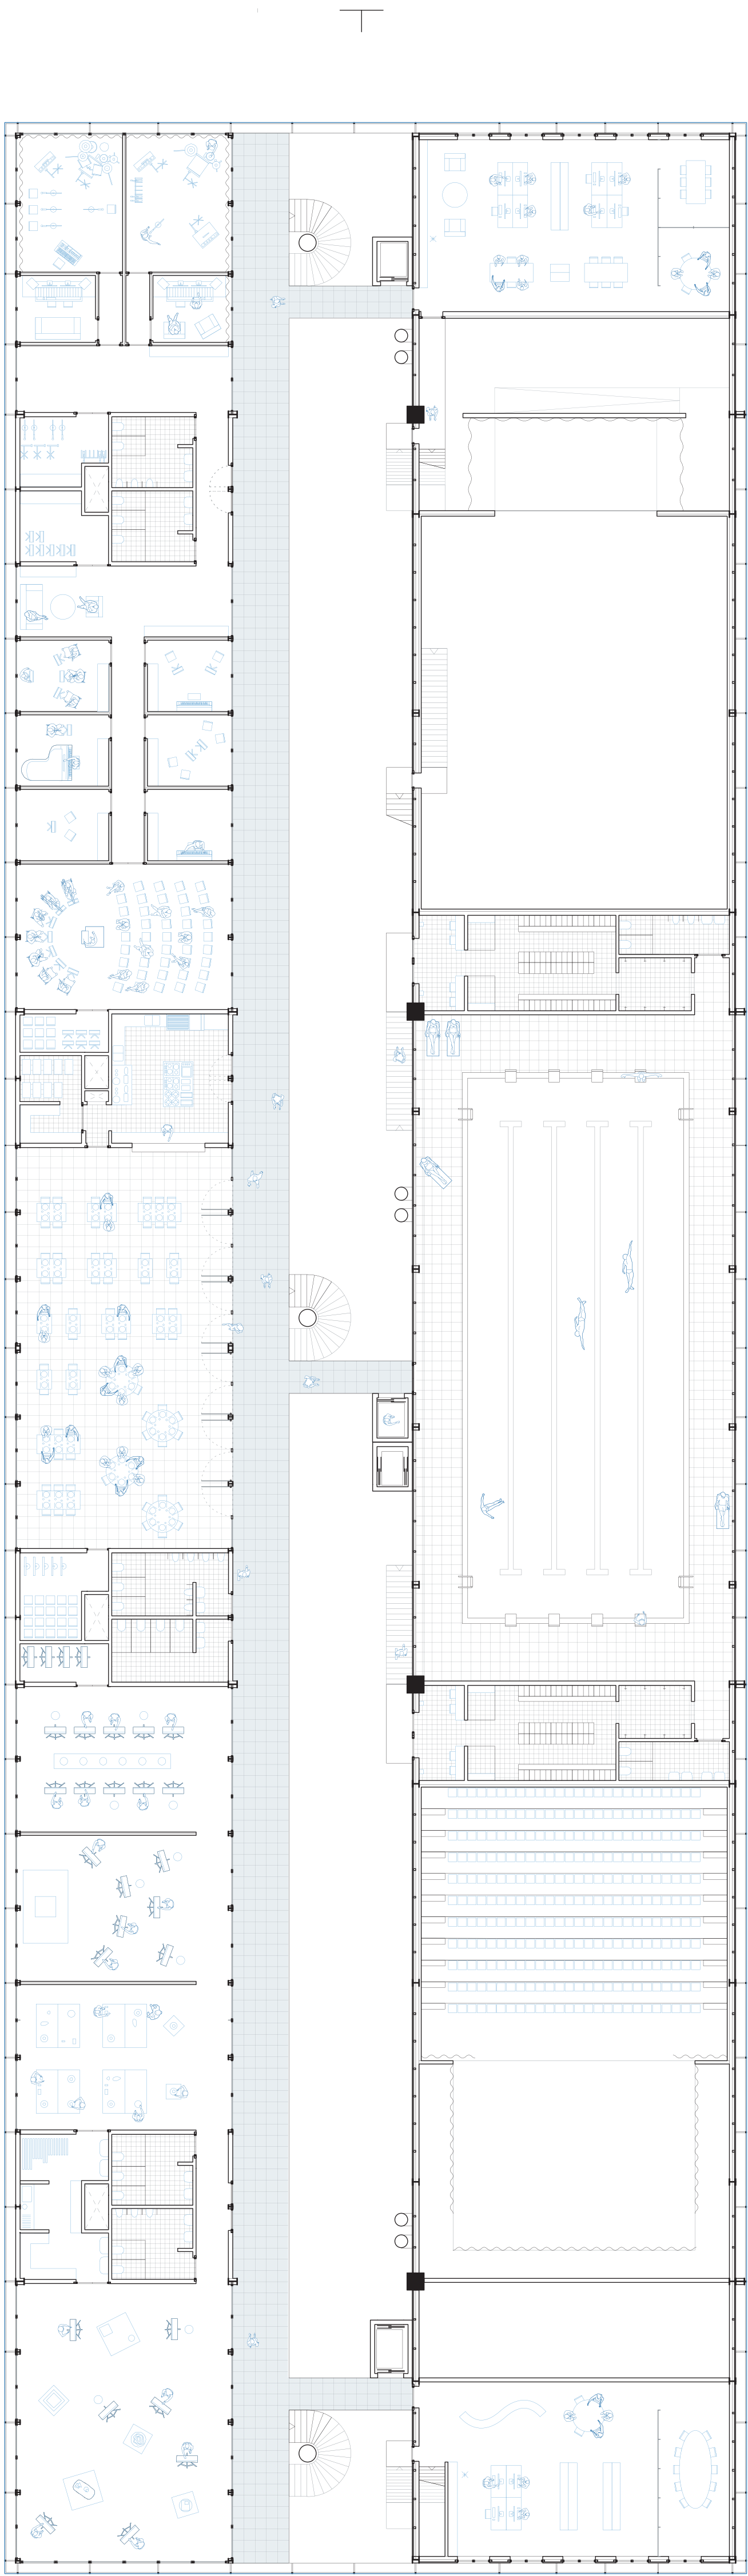

premier 1 : 200

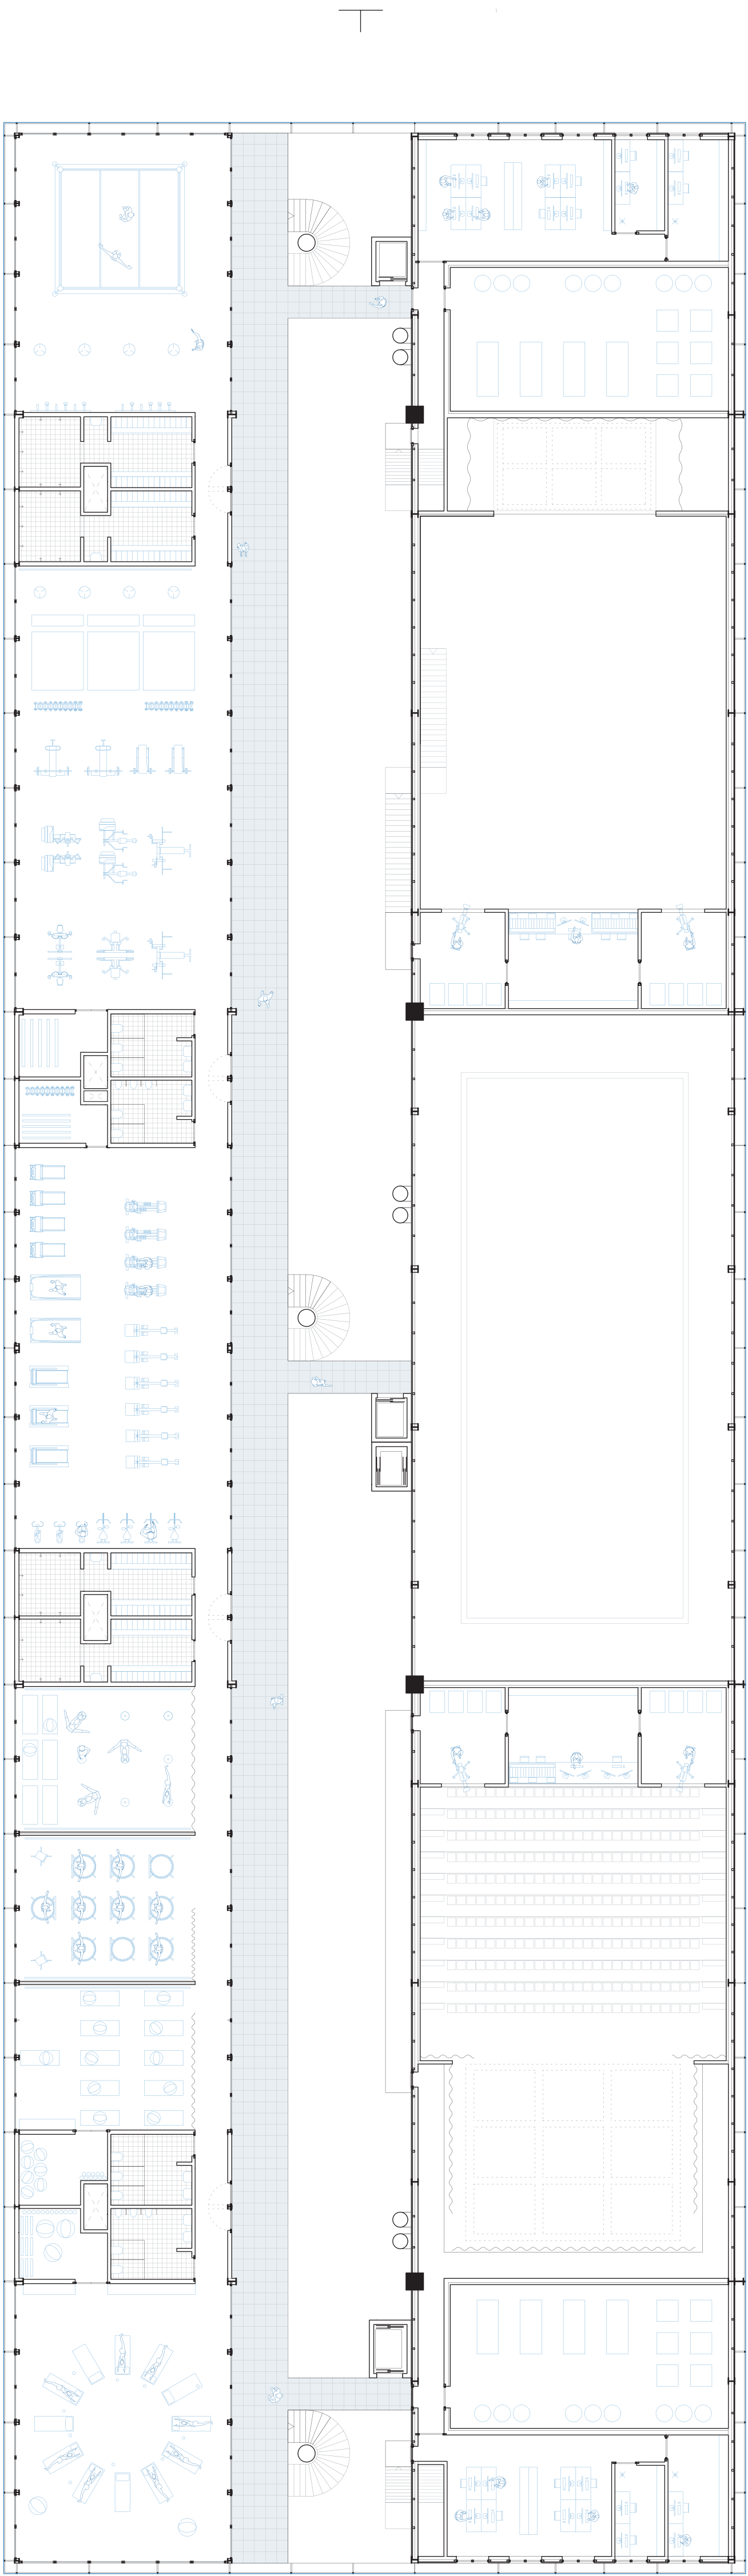

deuxième 1 : 200

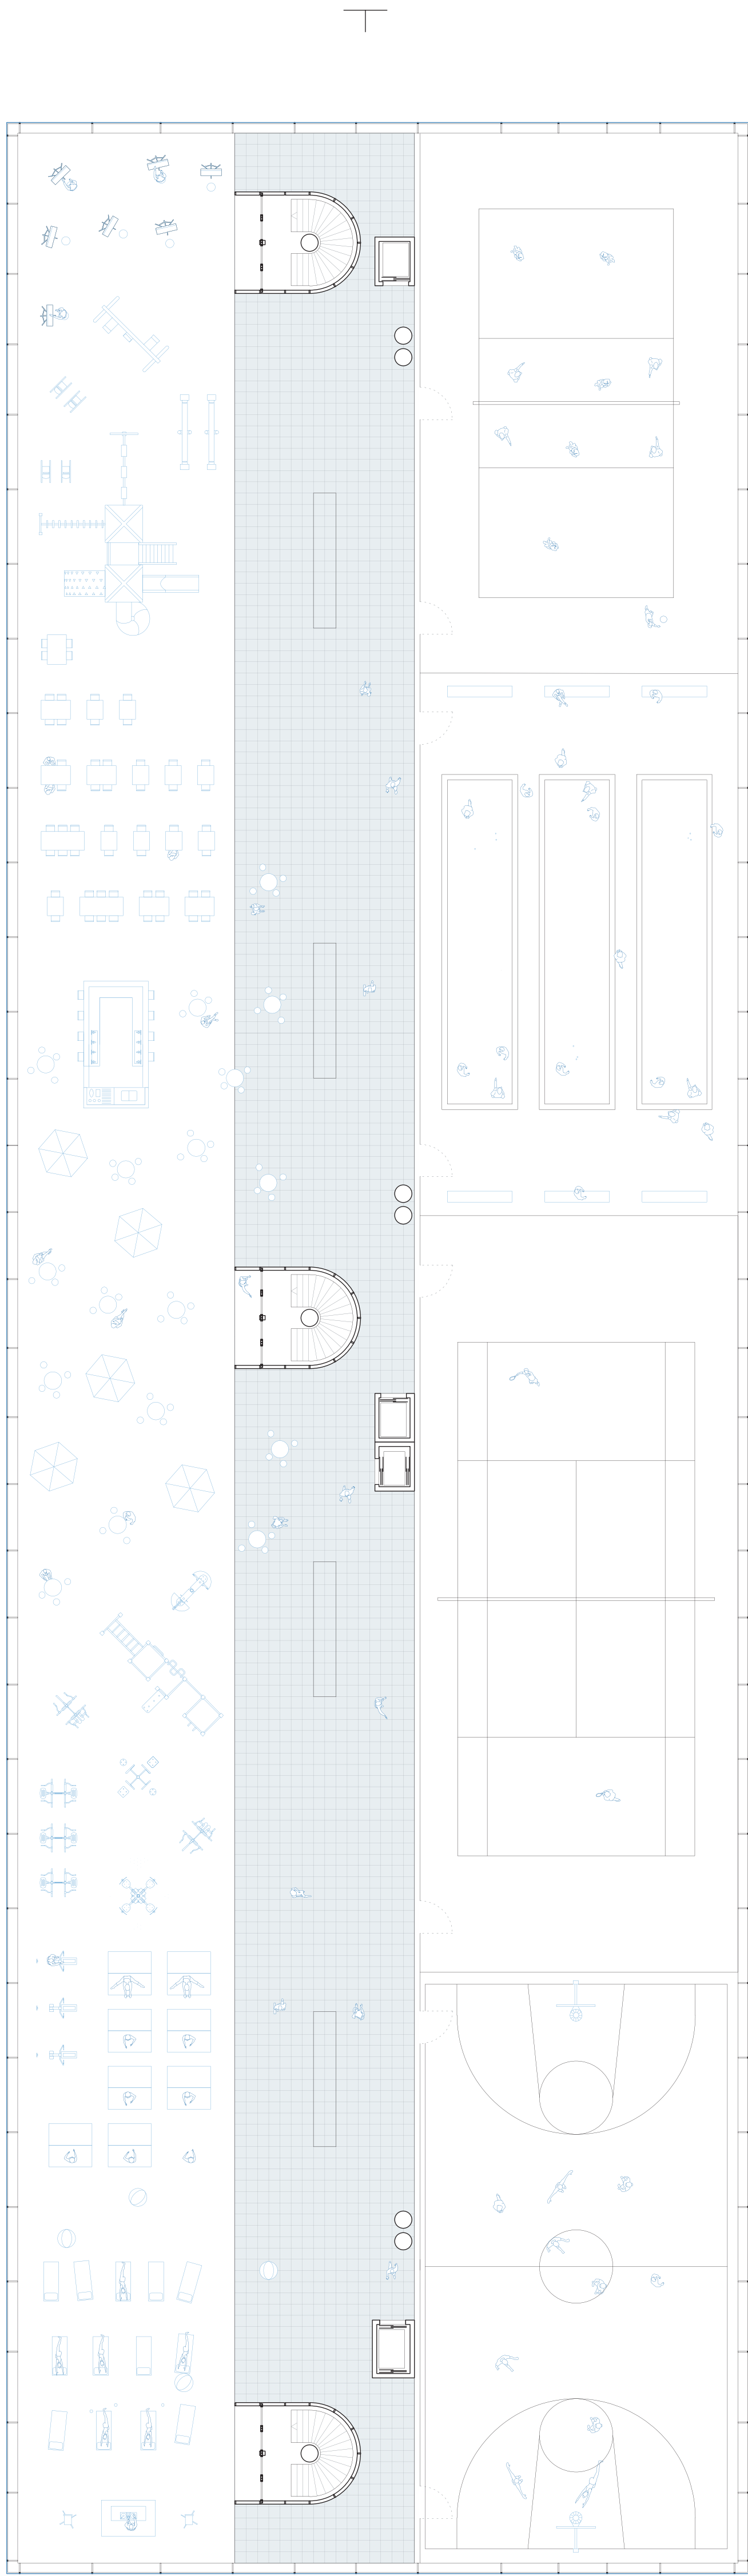

toiture 1 : 200