




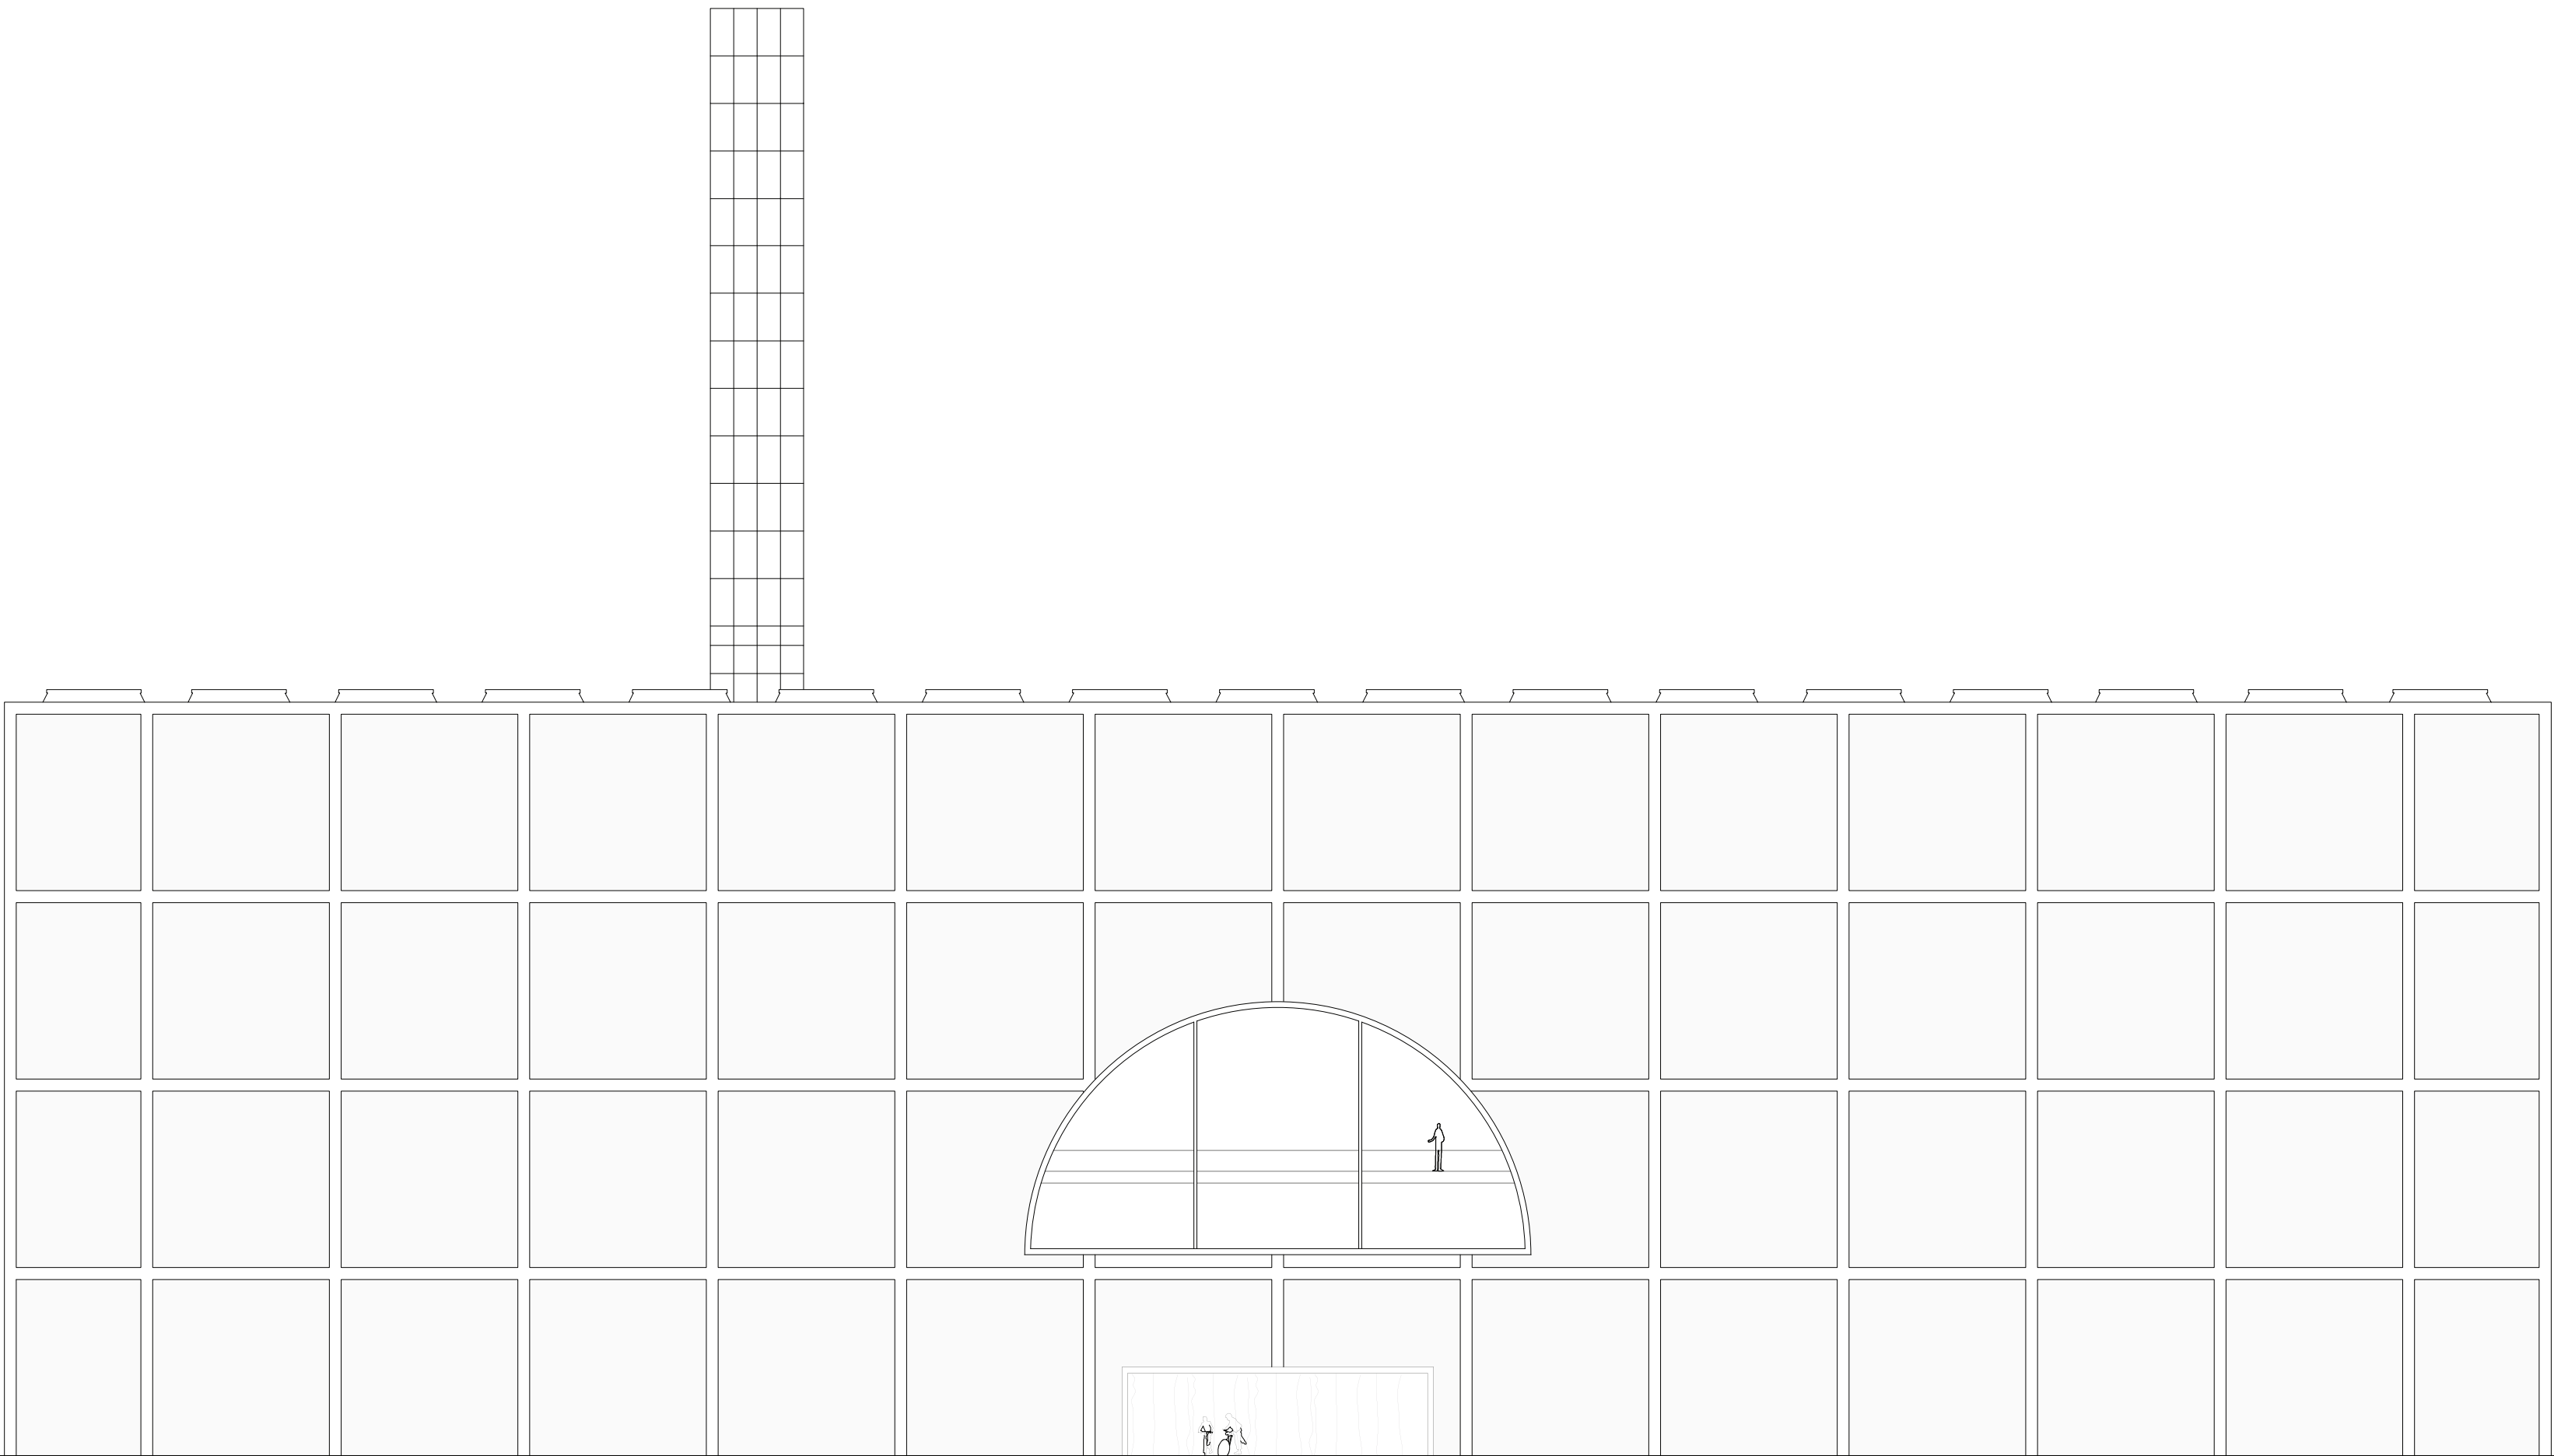


North Elevation

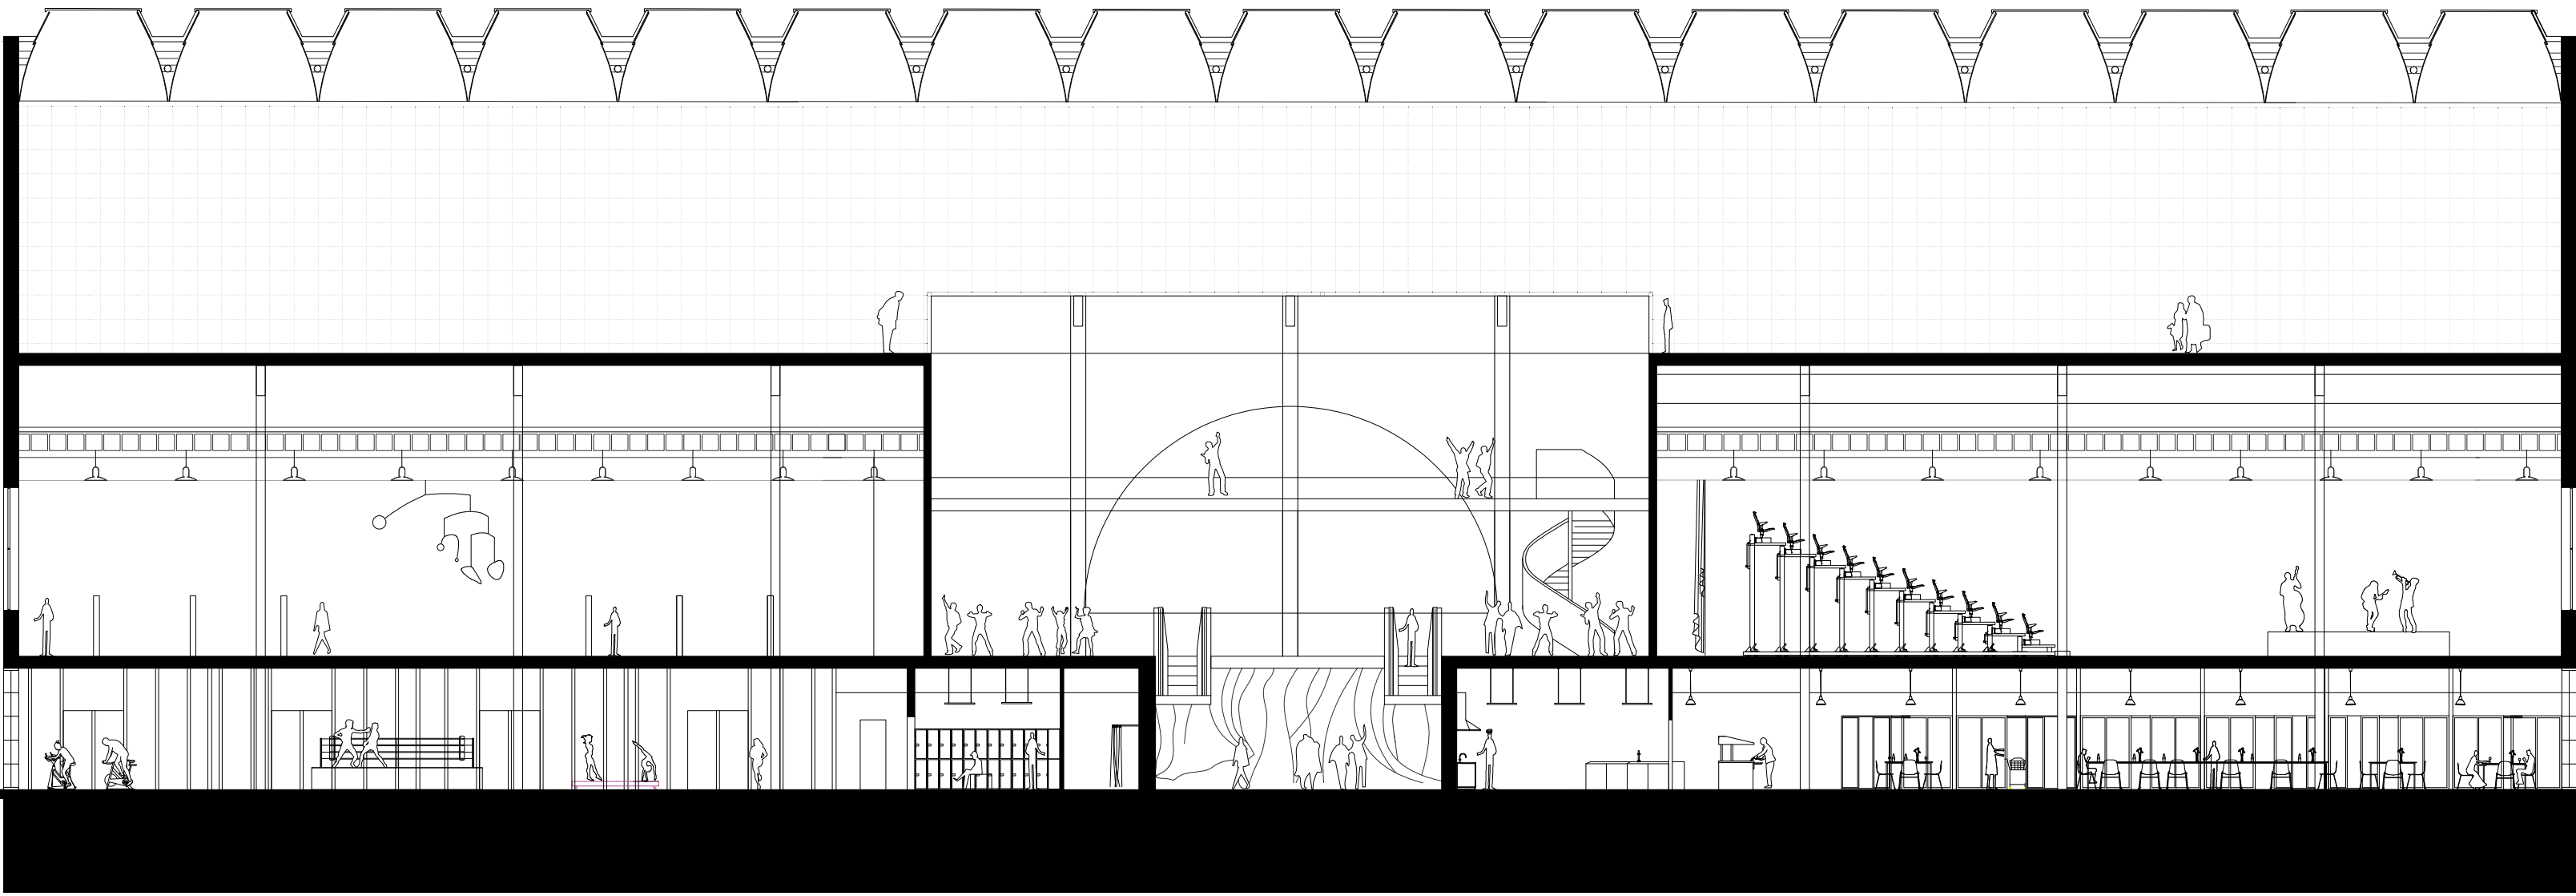

Section BB

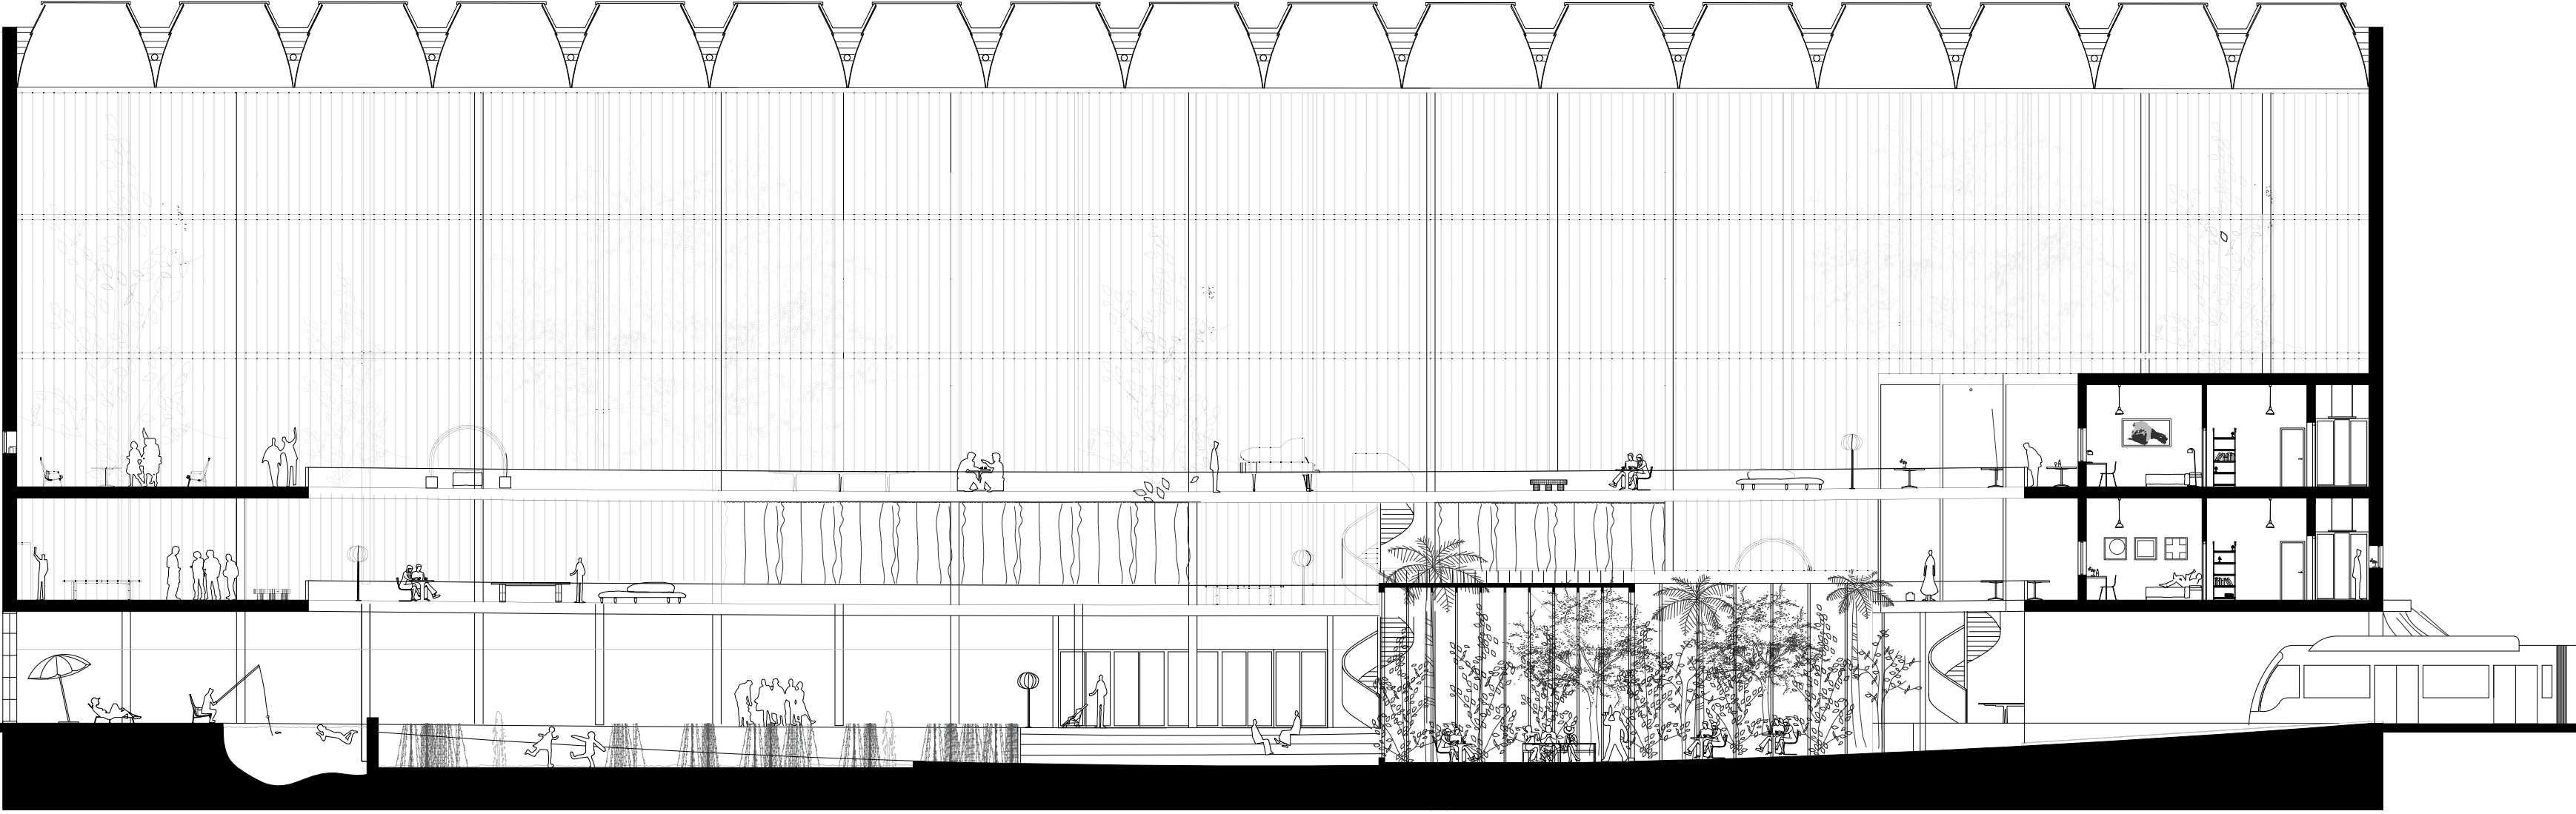

Section CC

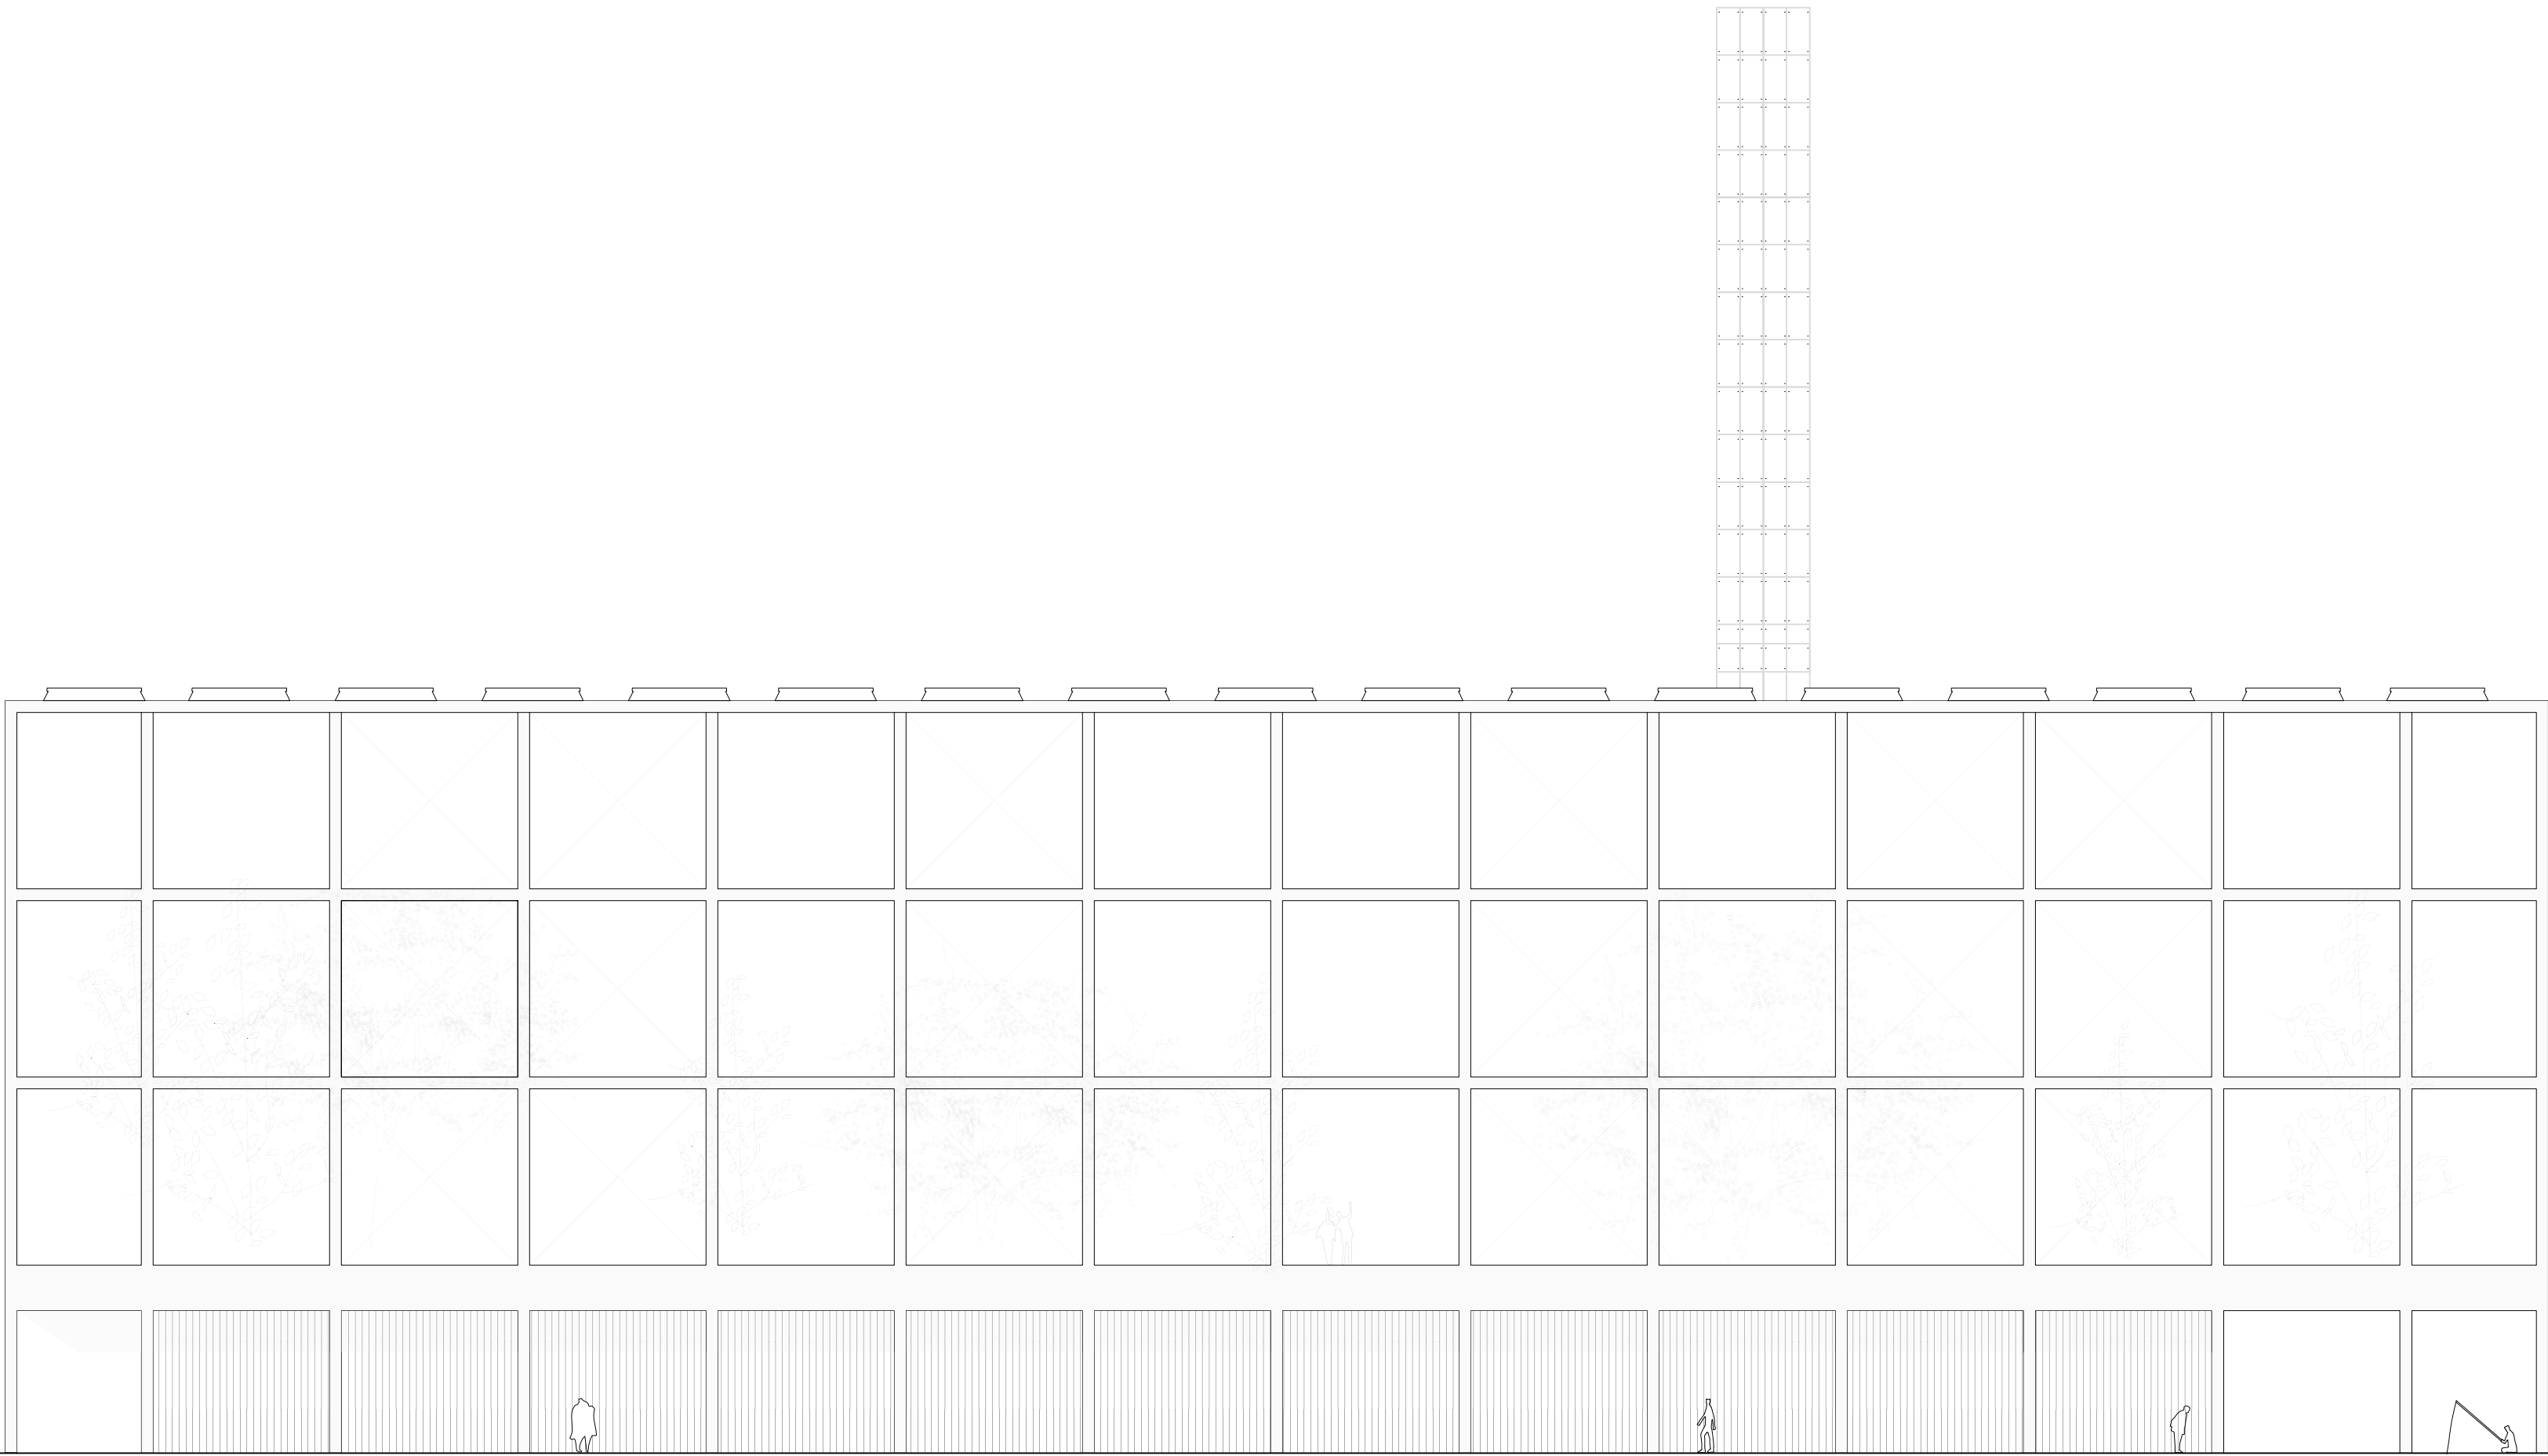

South Elevation