


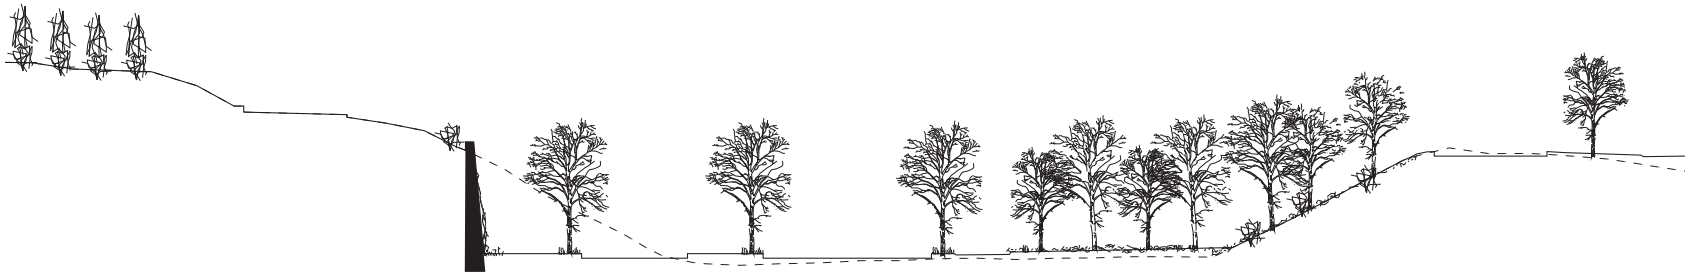


1:500 | Coupe CC'




1:500 | Coupe DD'




1:500 | Coupe EE'

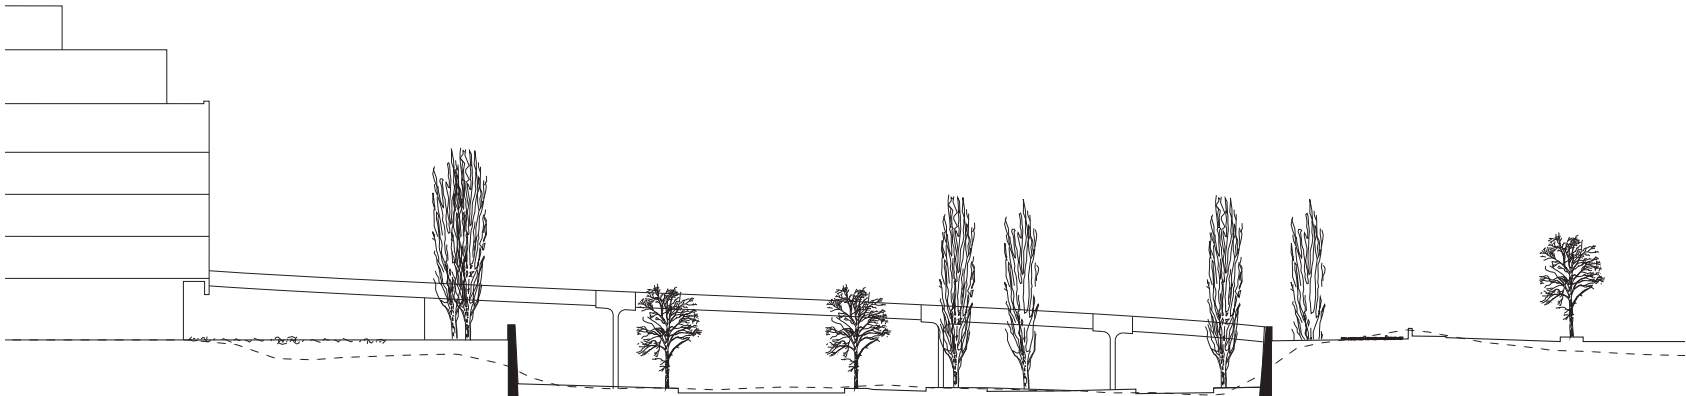

1:500 | Coupe FF'

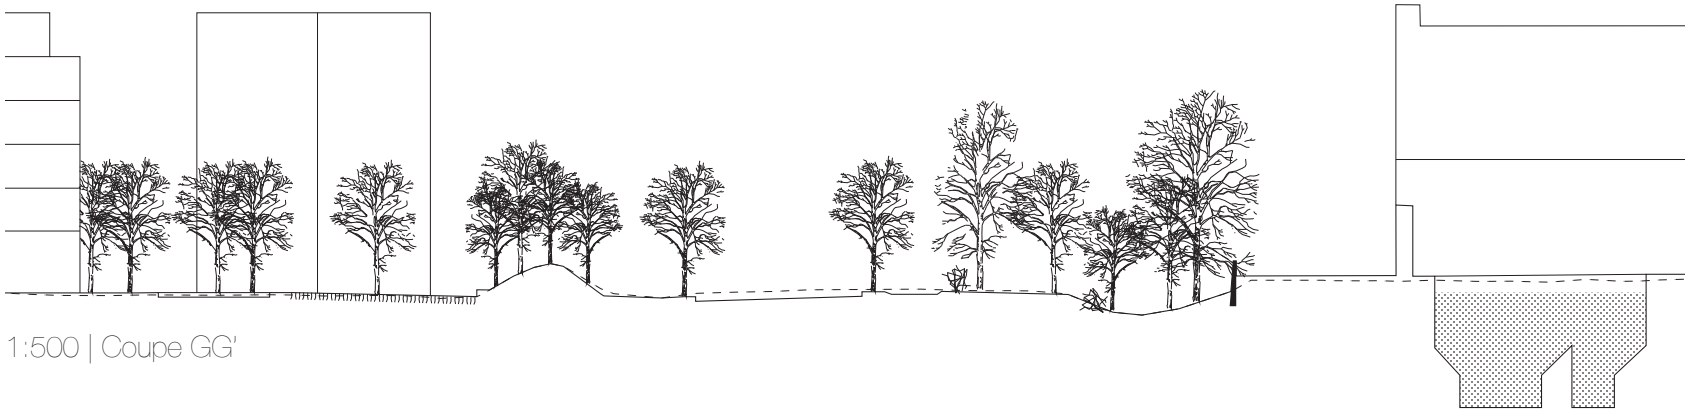

1:500 | Coupe GG'

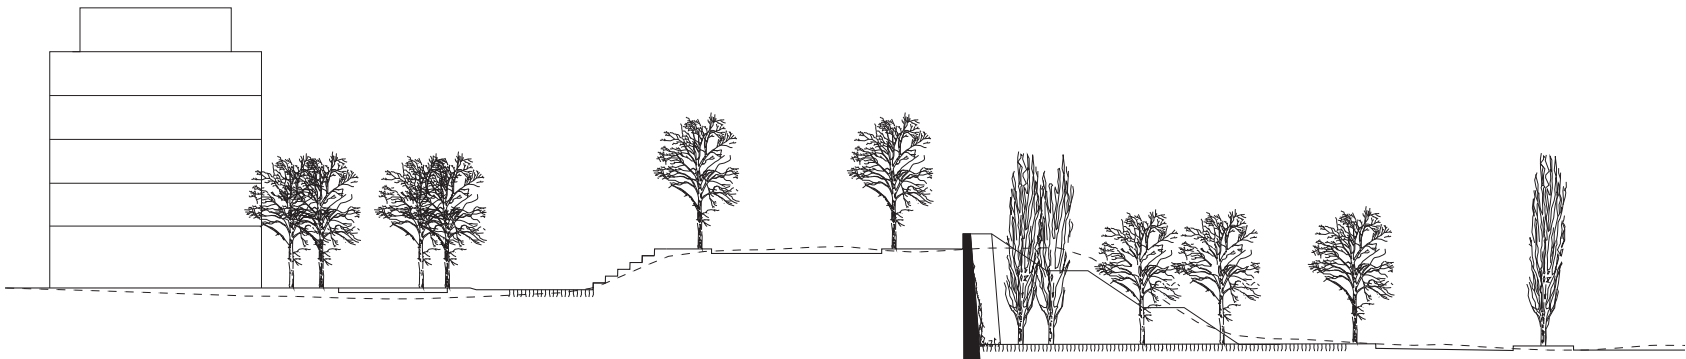

1:500 | Coupe HH'