




North elevation
1:500




South elevation
1:500

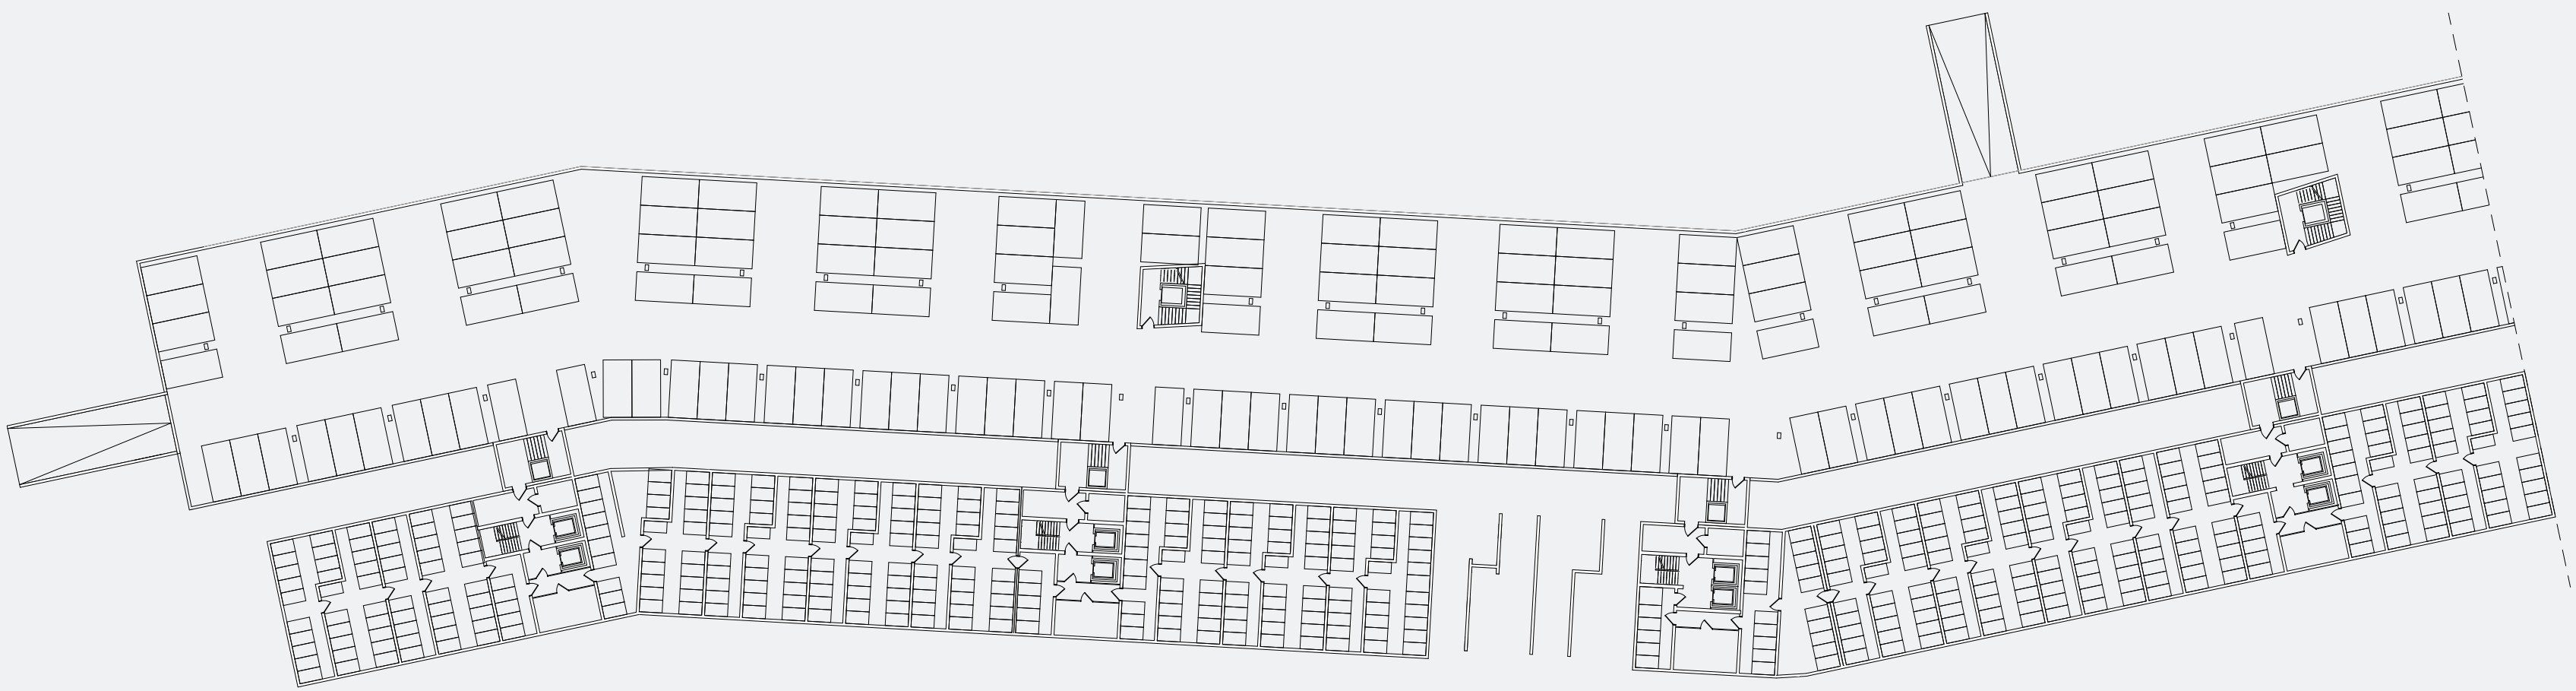


Parking and basement plan
1:500




Ground floor plan
1:500

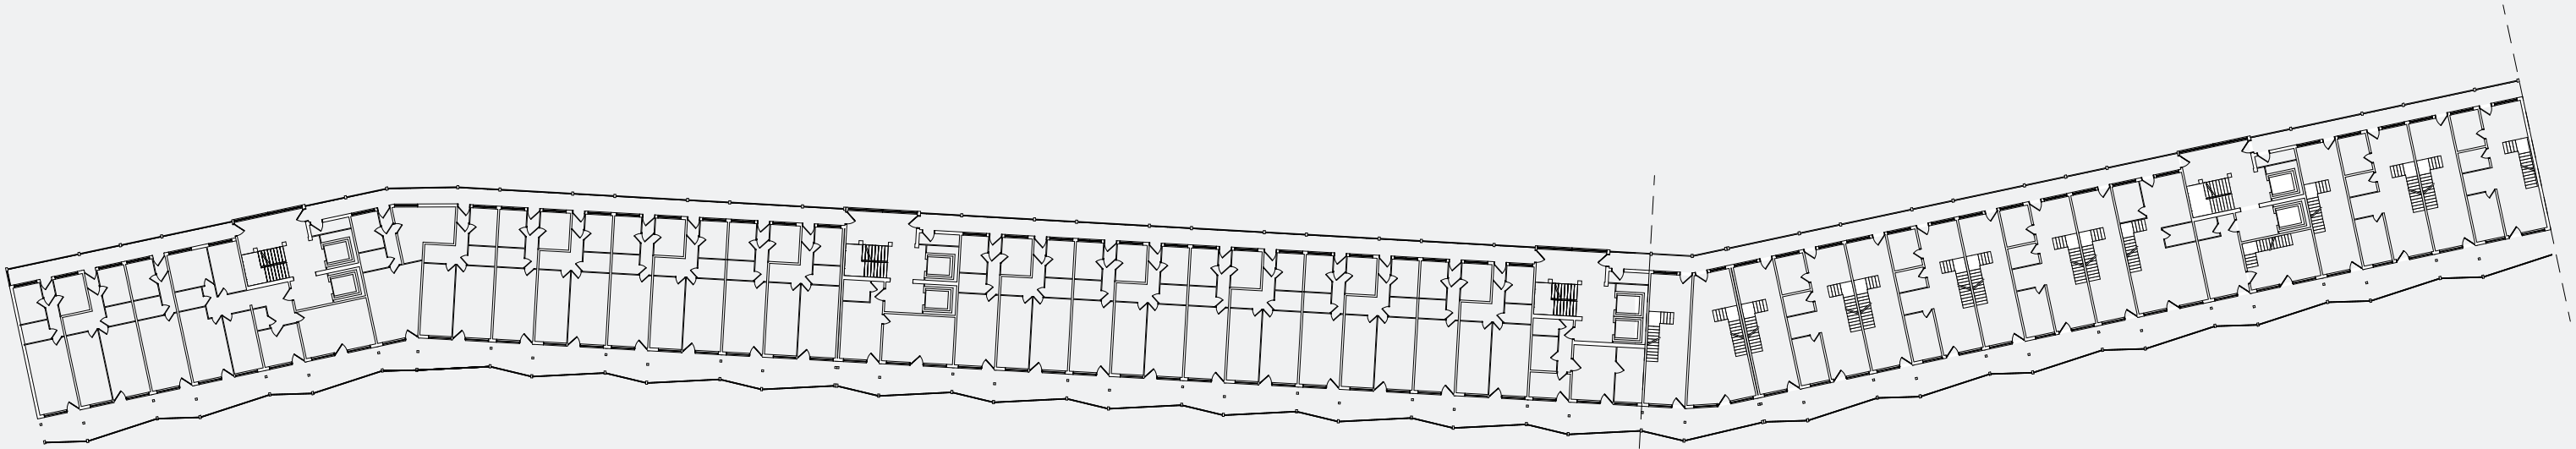


Typical floor plan - 5th floor plan
1:500

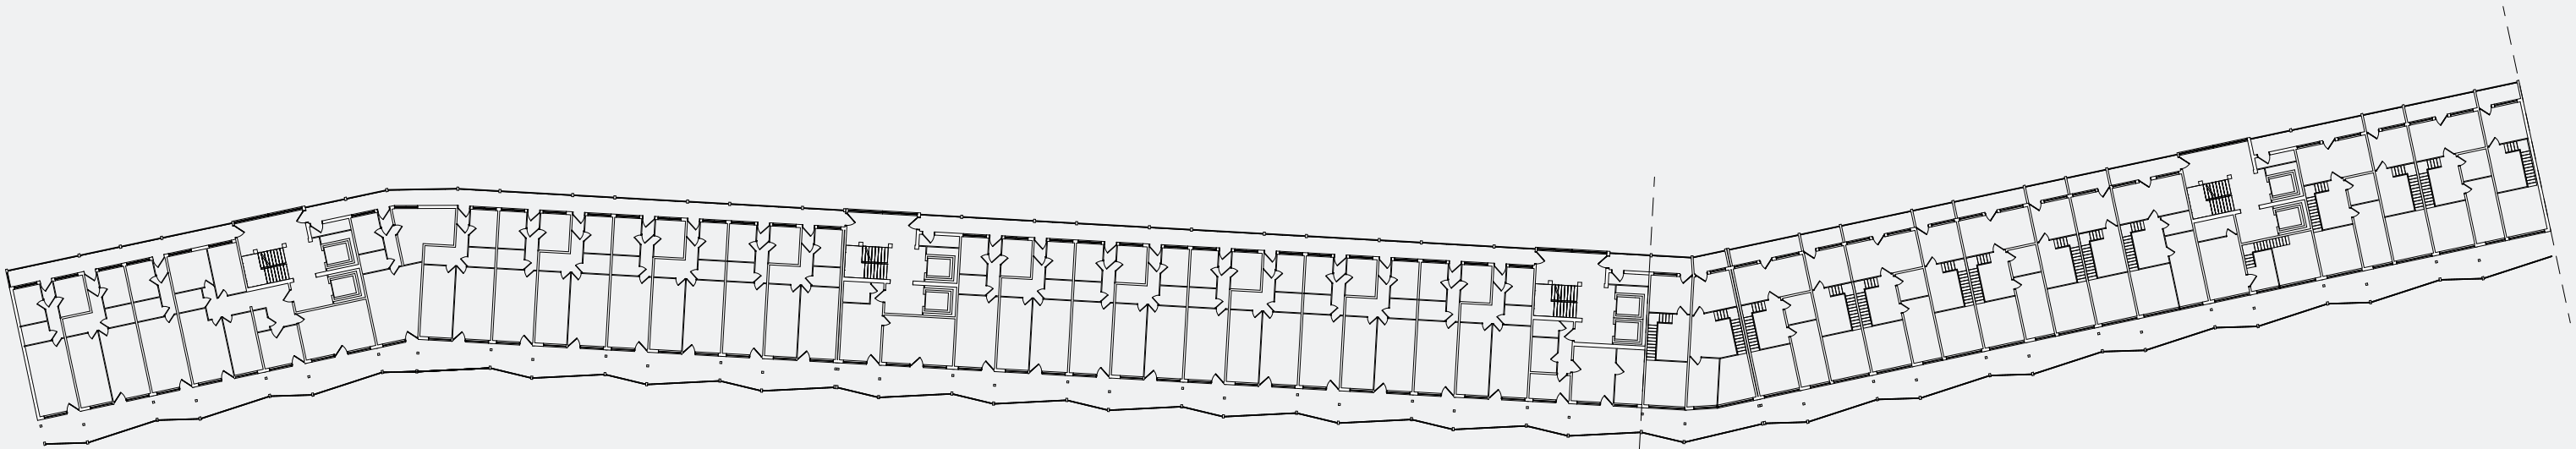

Typical floor plan - 6th floor plan
1:500

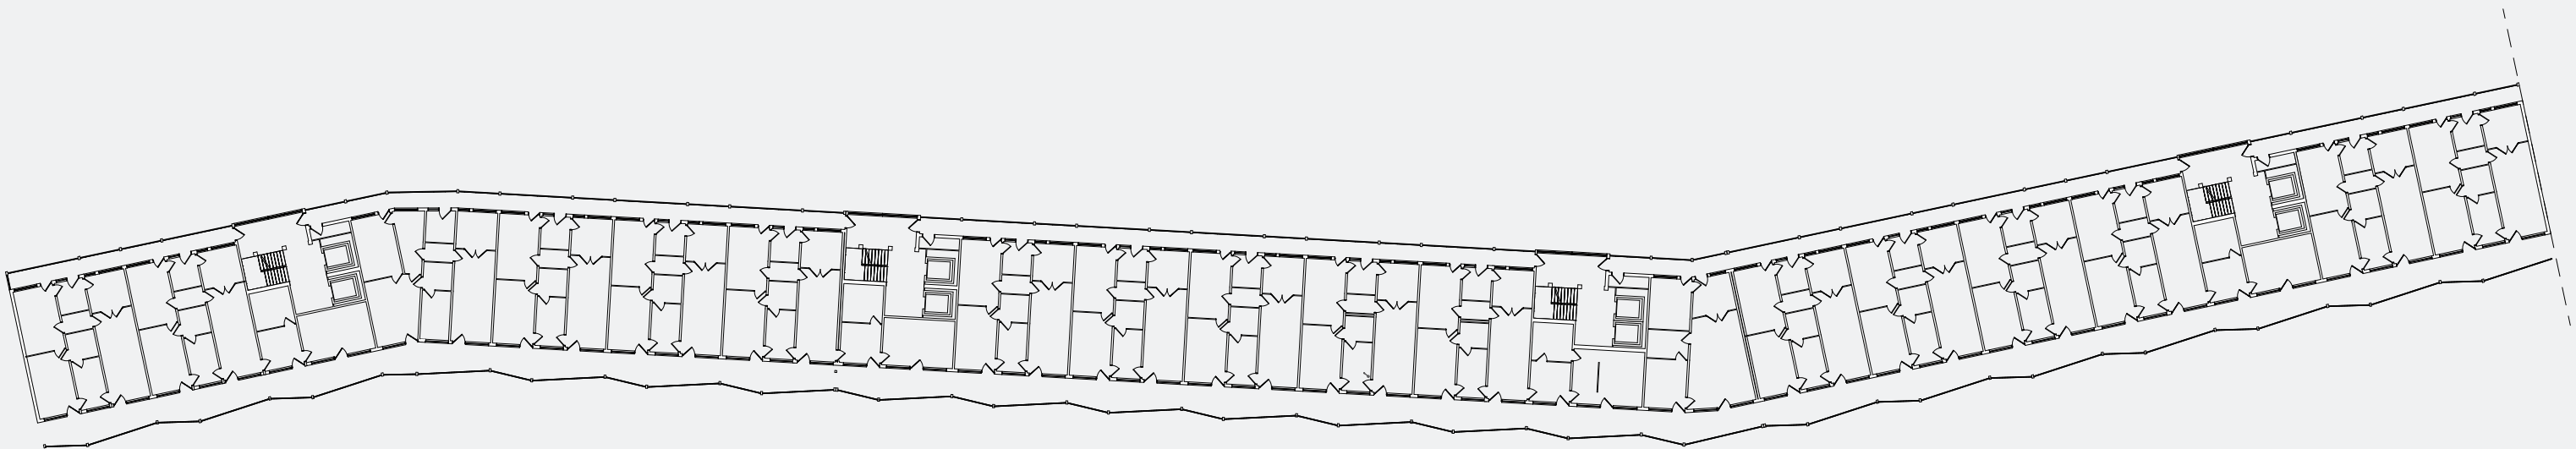

11th floor plan
1:500

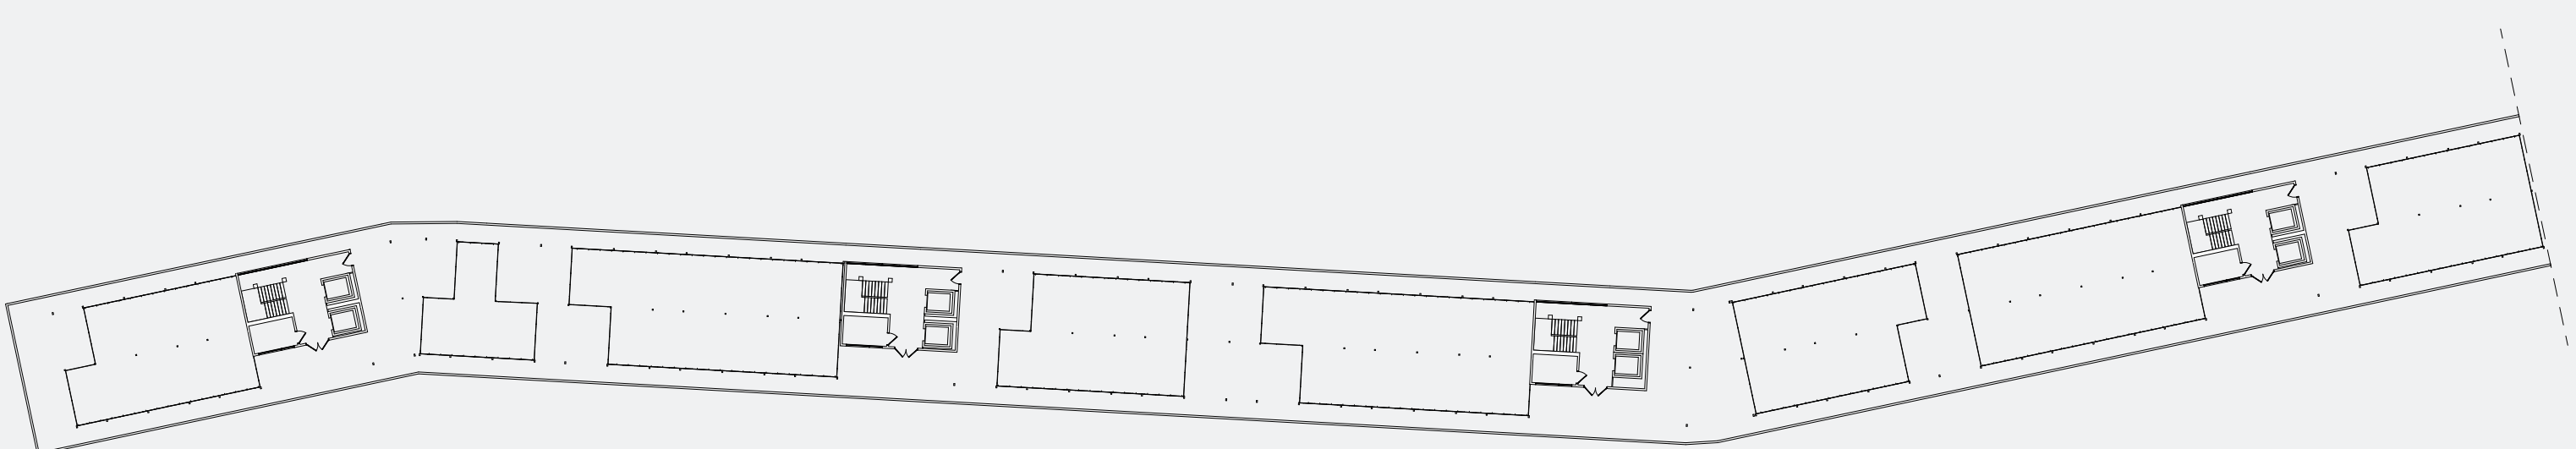

Rooftop plan
1:500