
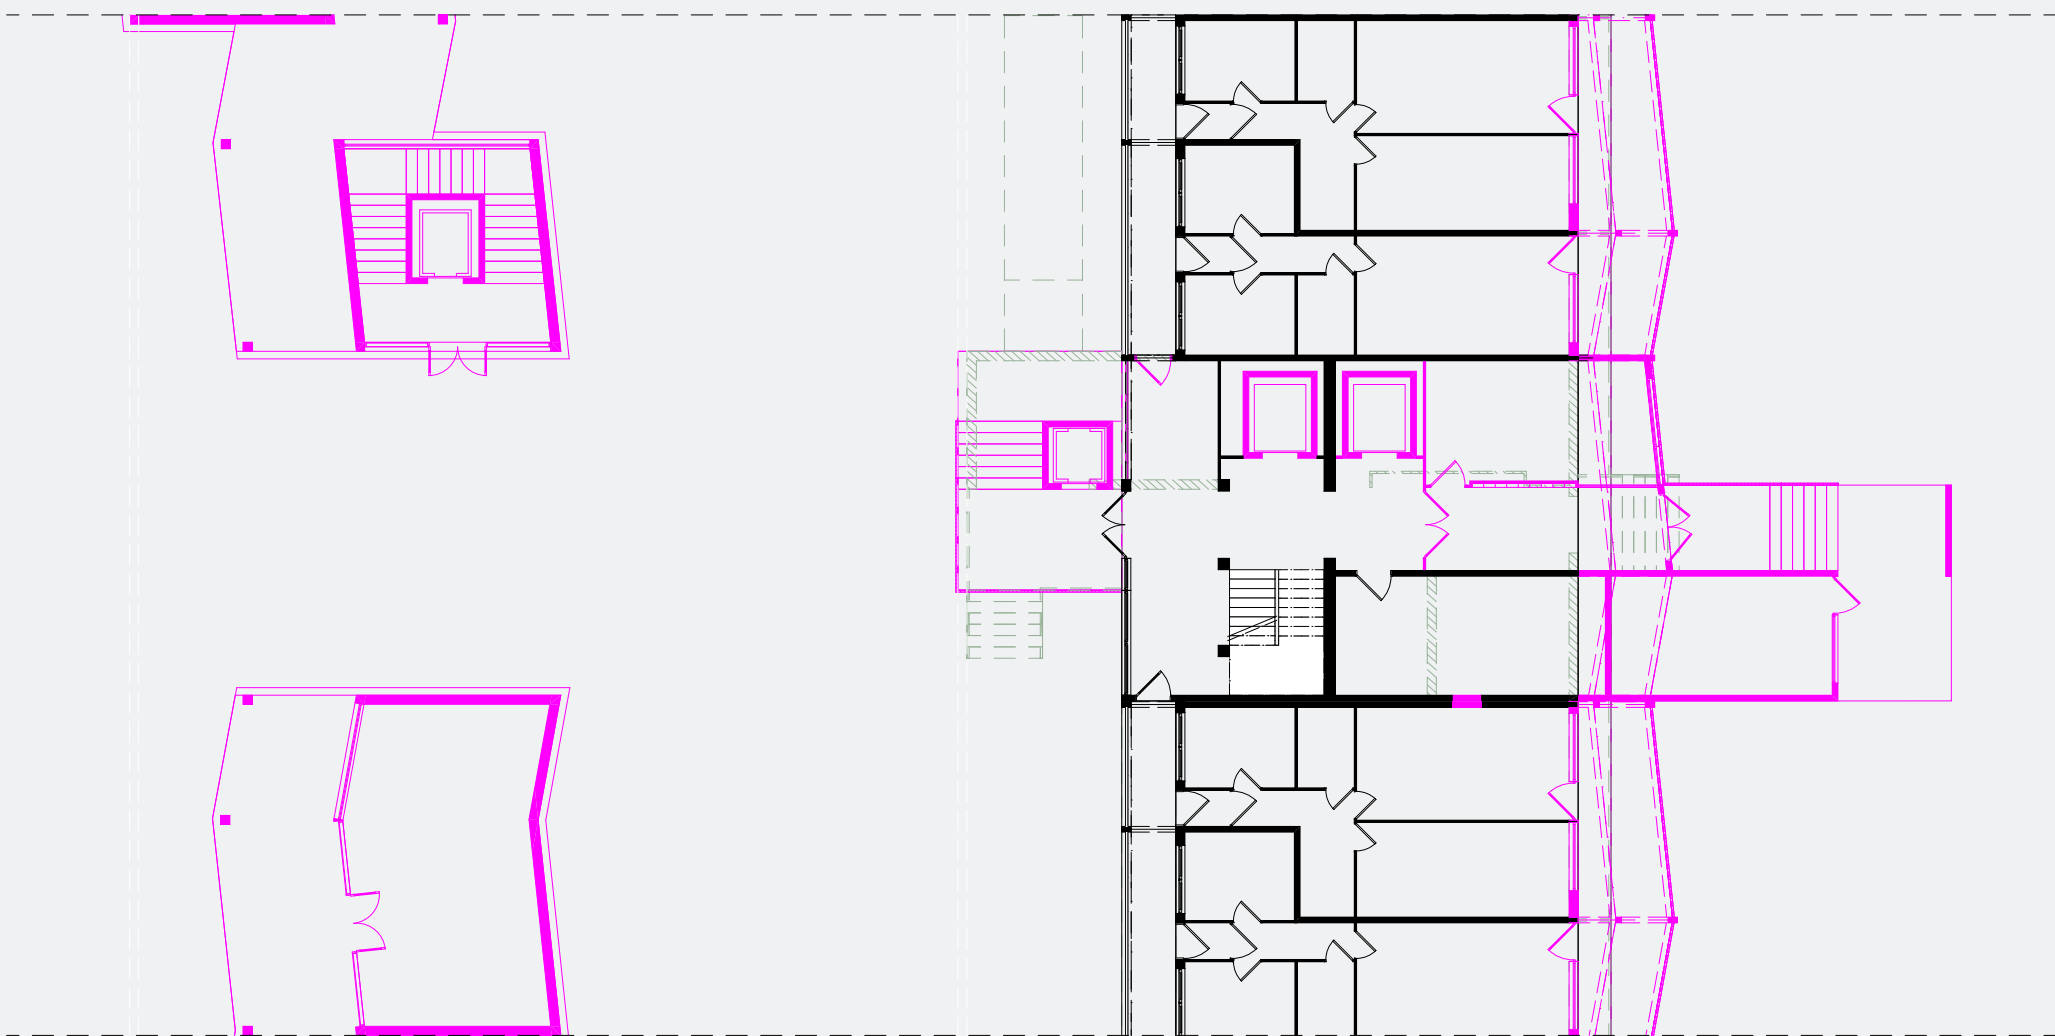


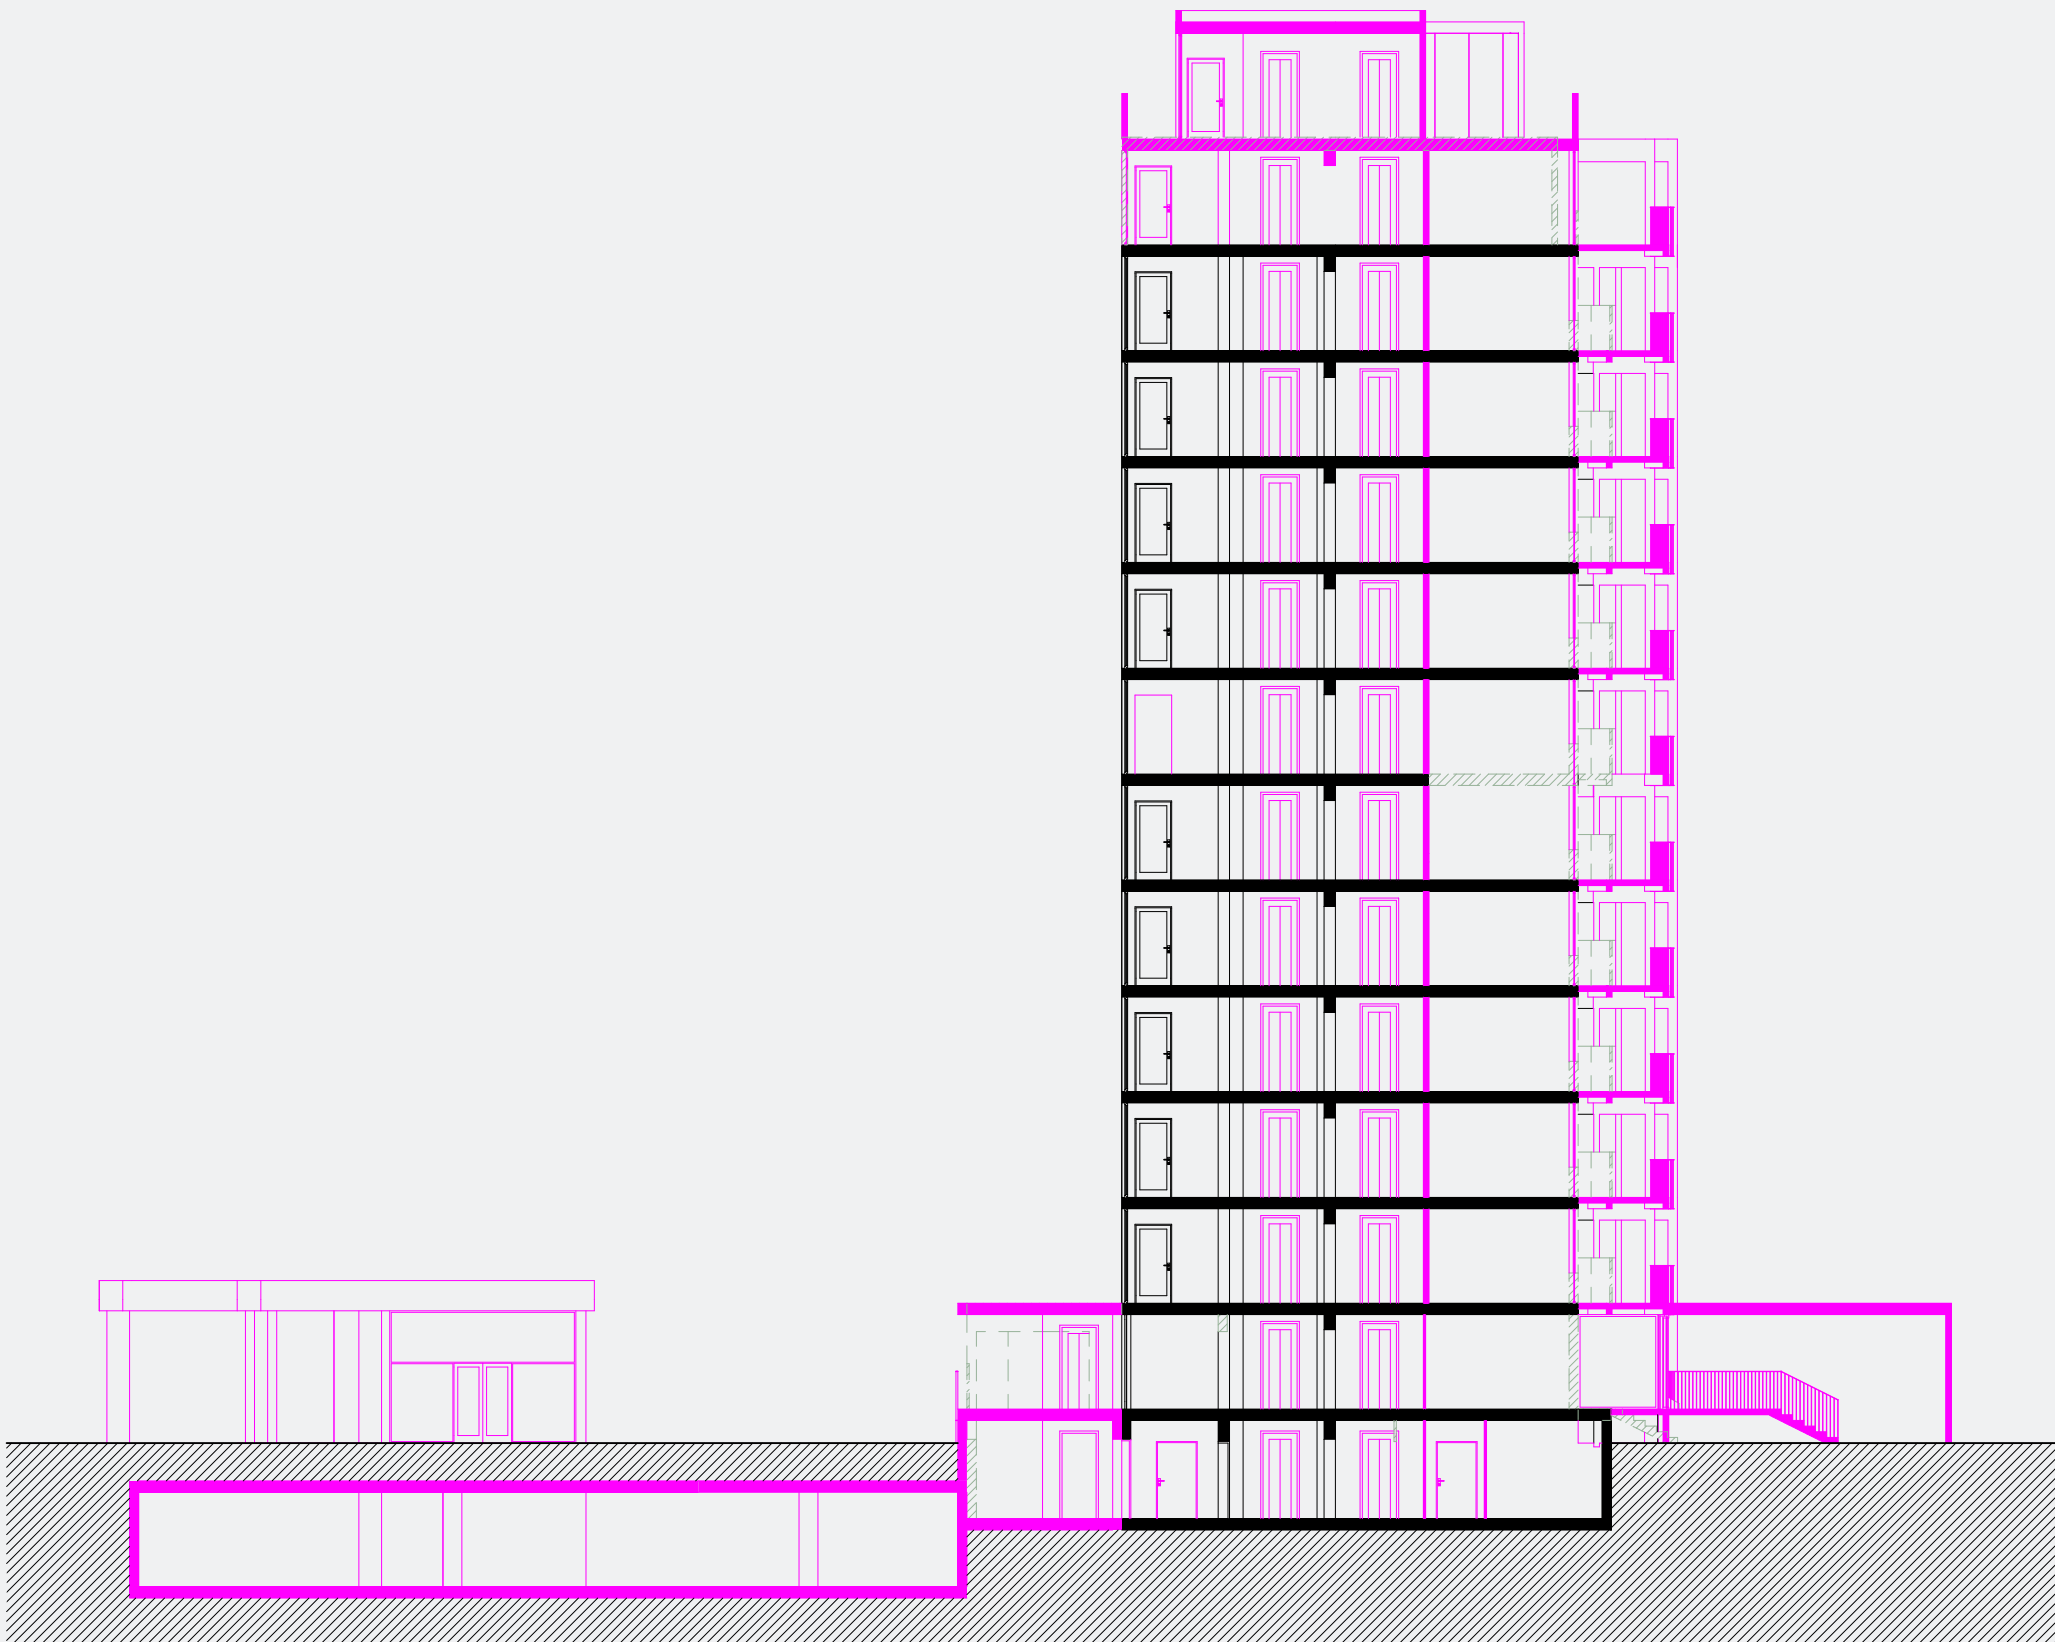

Transformation scheme
section and plan
1:100