






plan 1:1.000

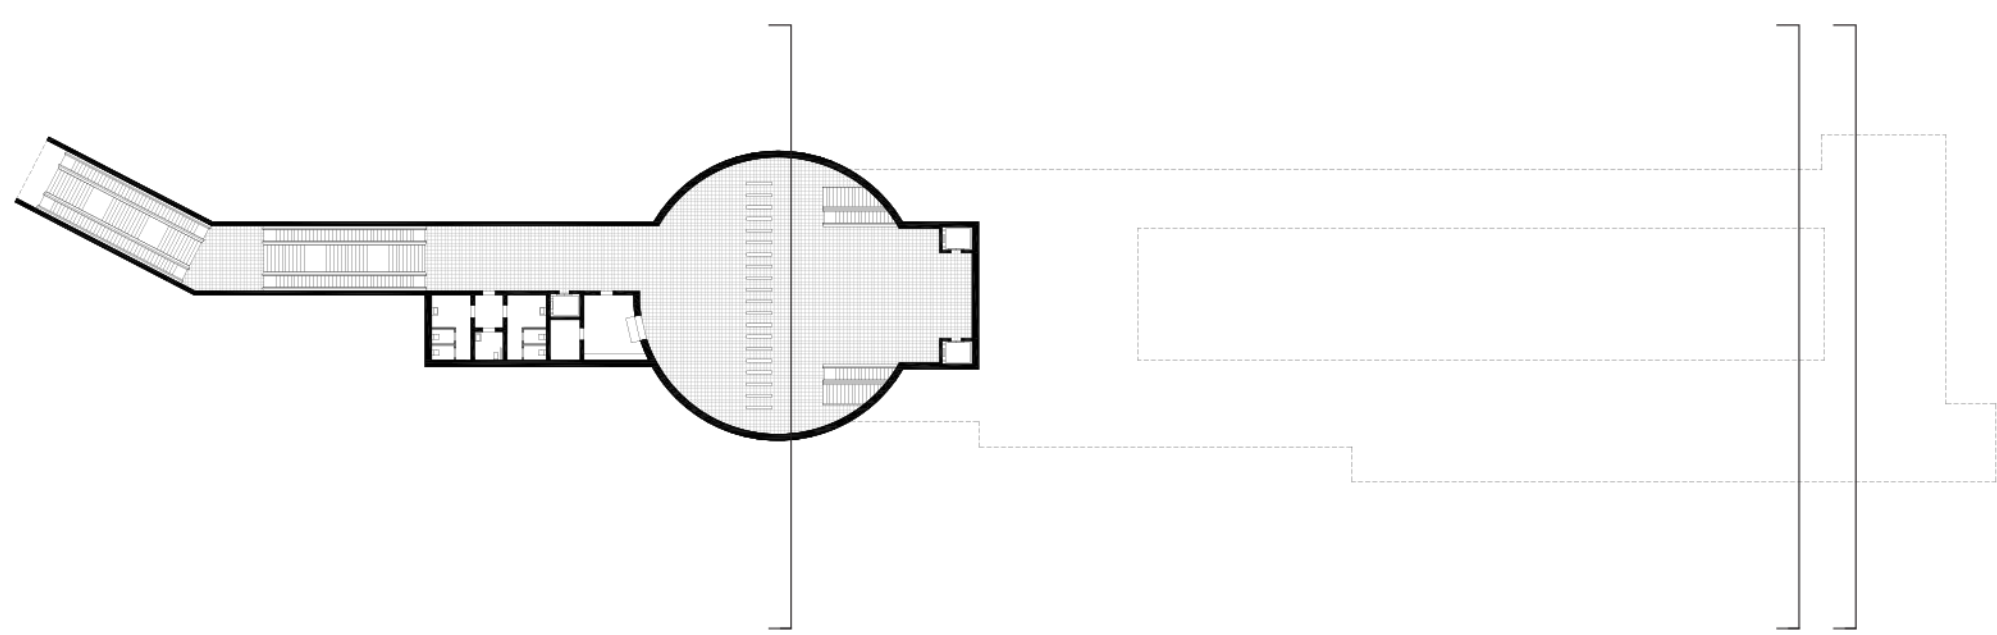


level -1
1:500

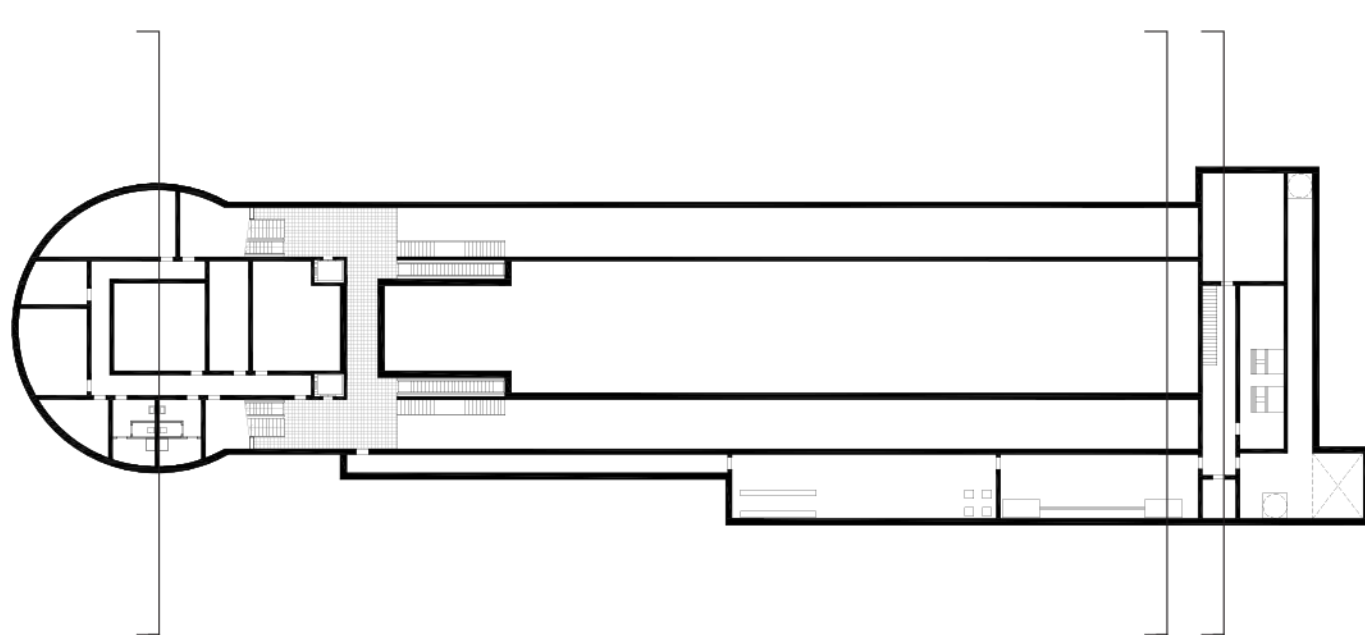




mezzanine
1:500

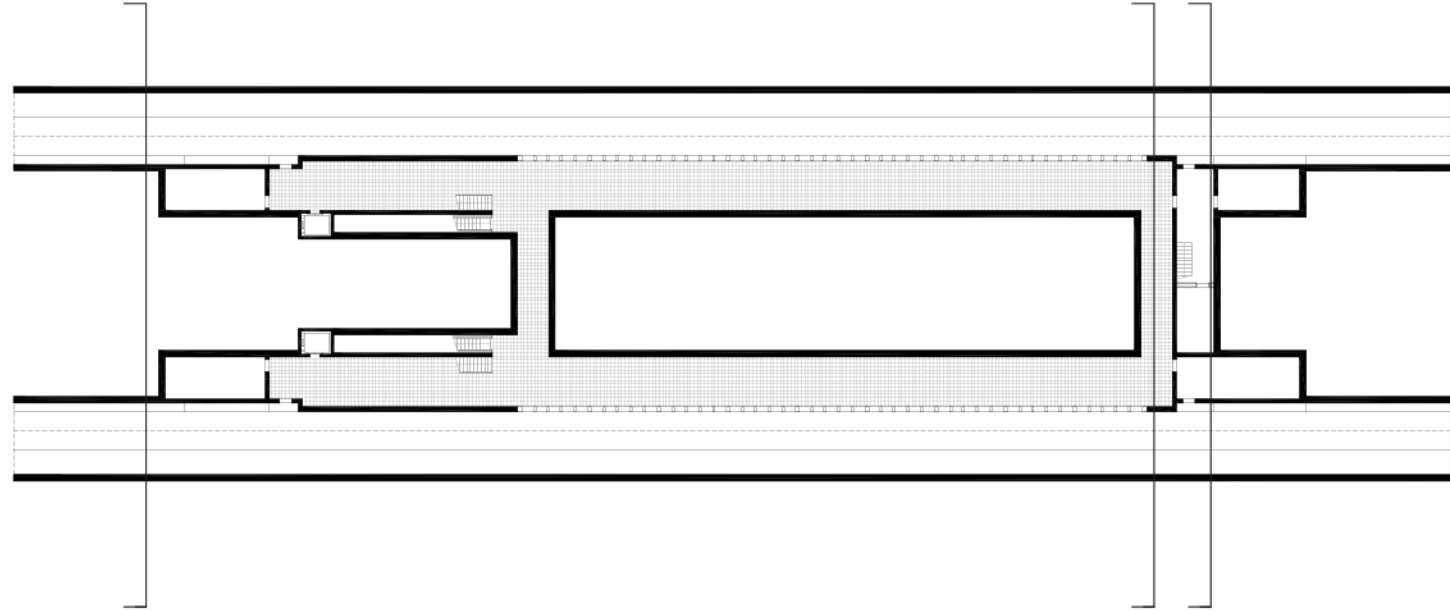

platform level
1:500

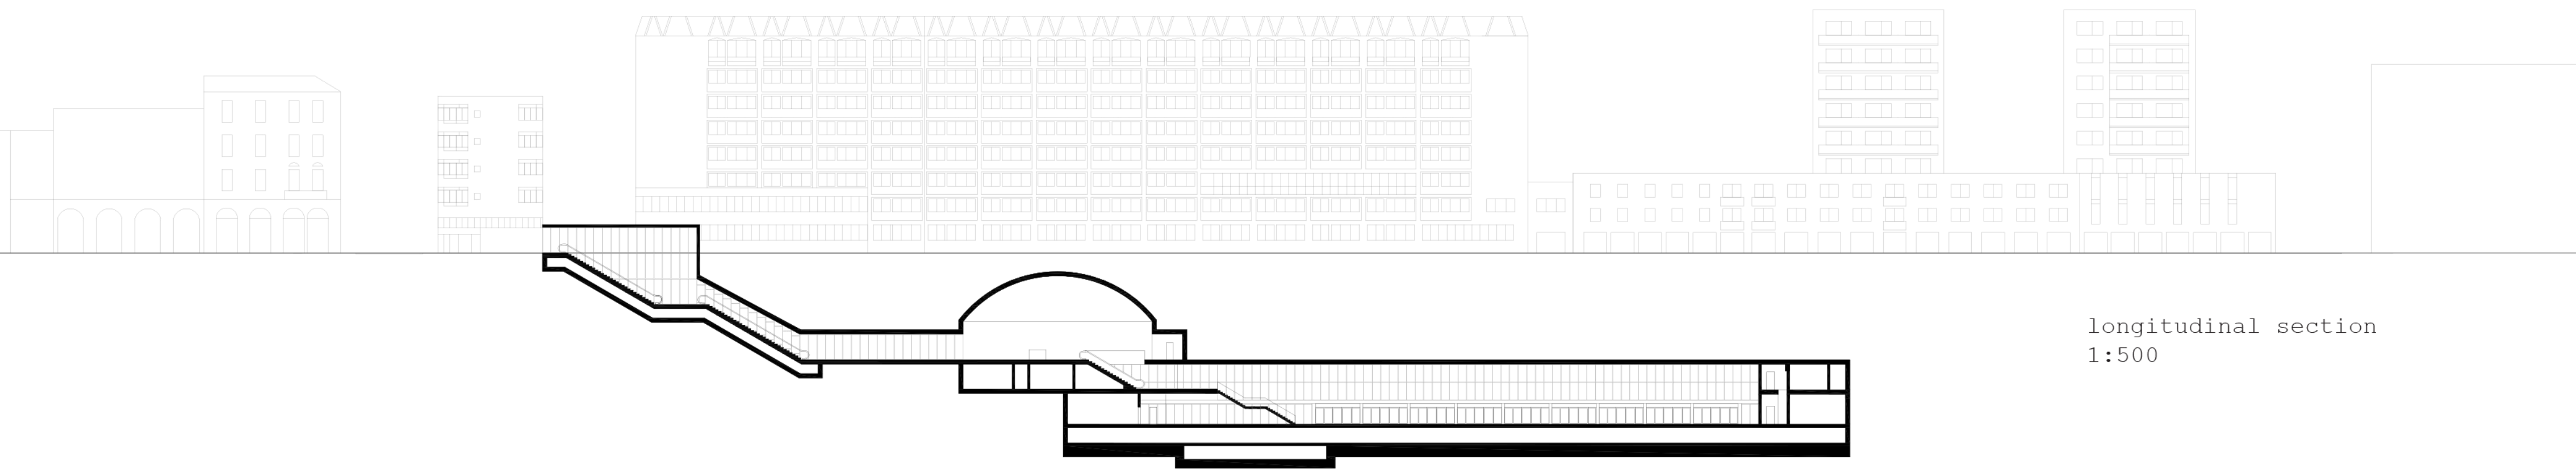

longitudinal section
1:500

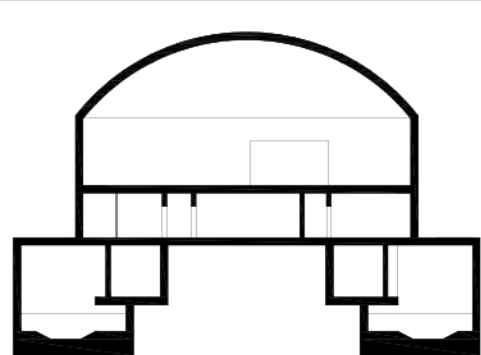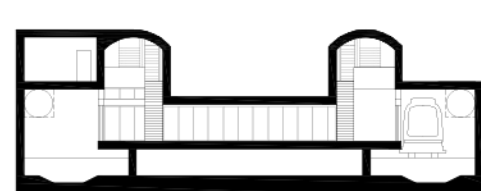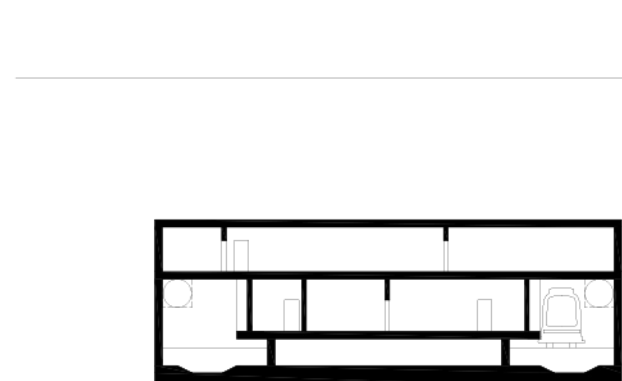

transversal sections
1:500