
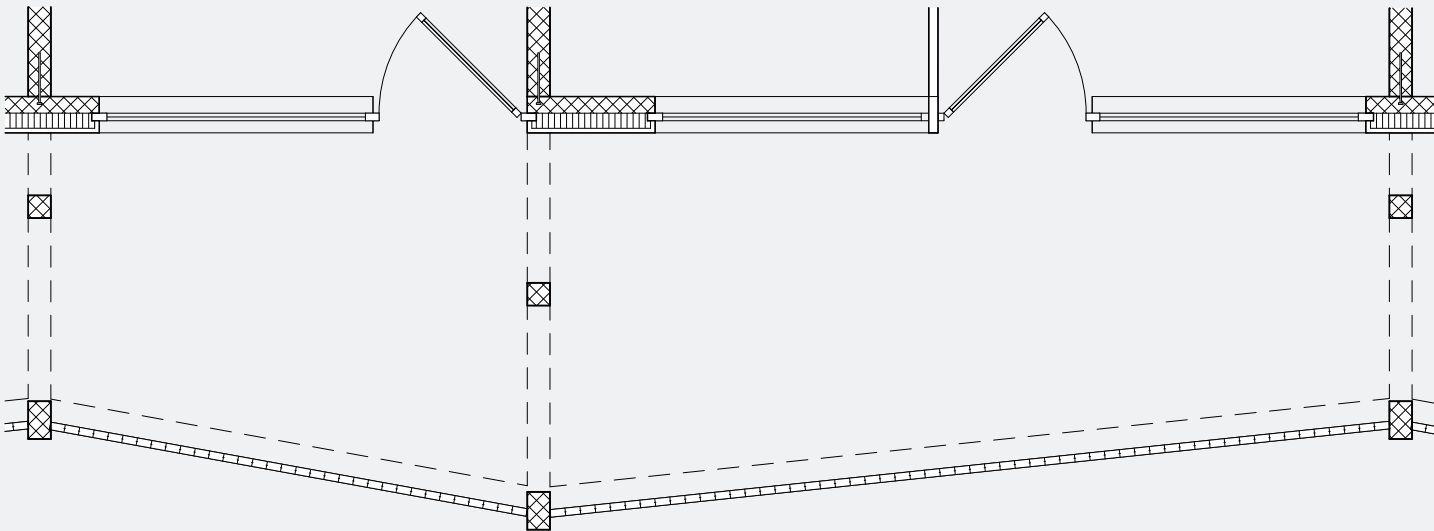


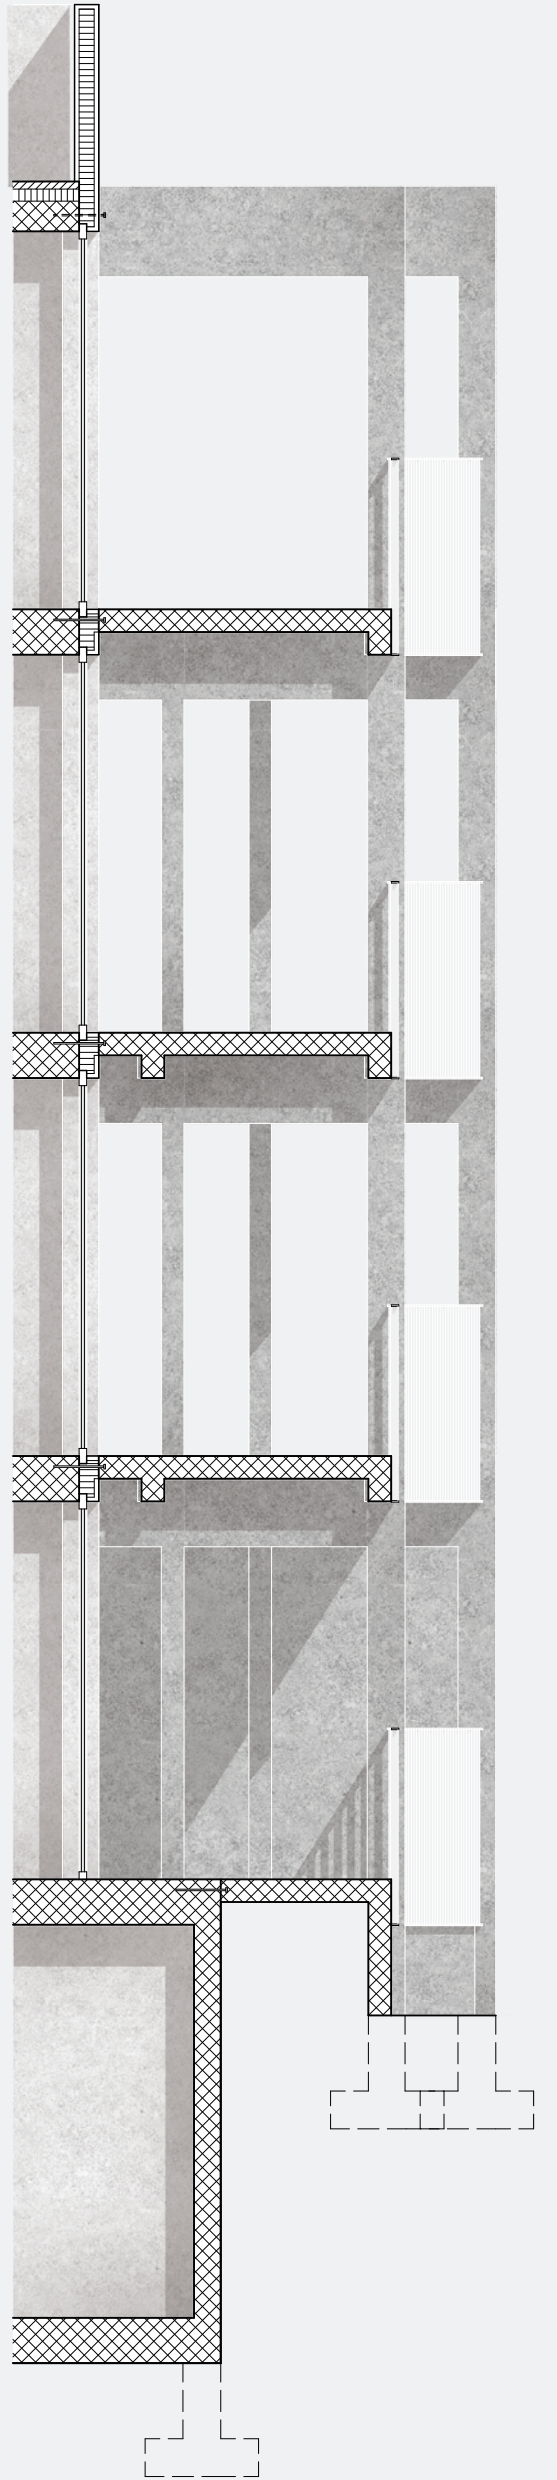

Elevation detail
sections and plan
1:50