




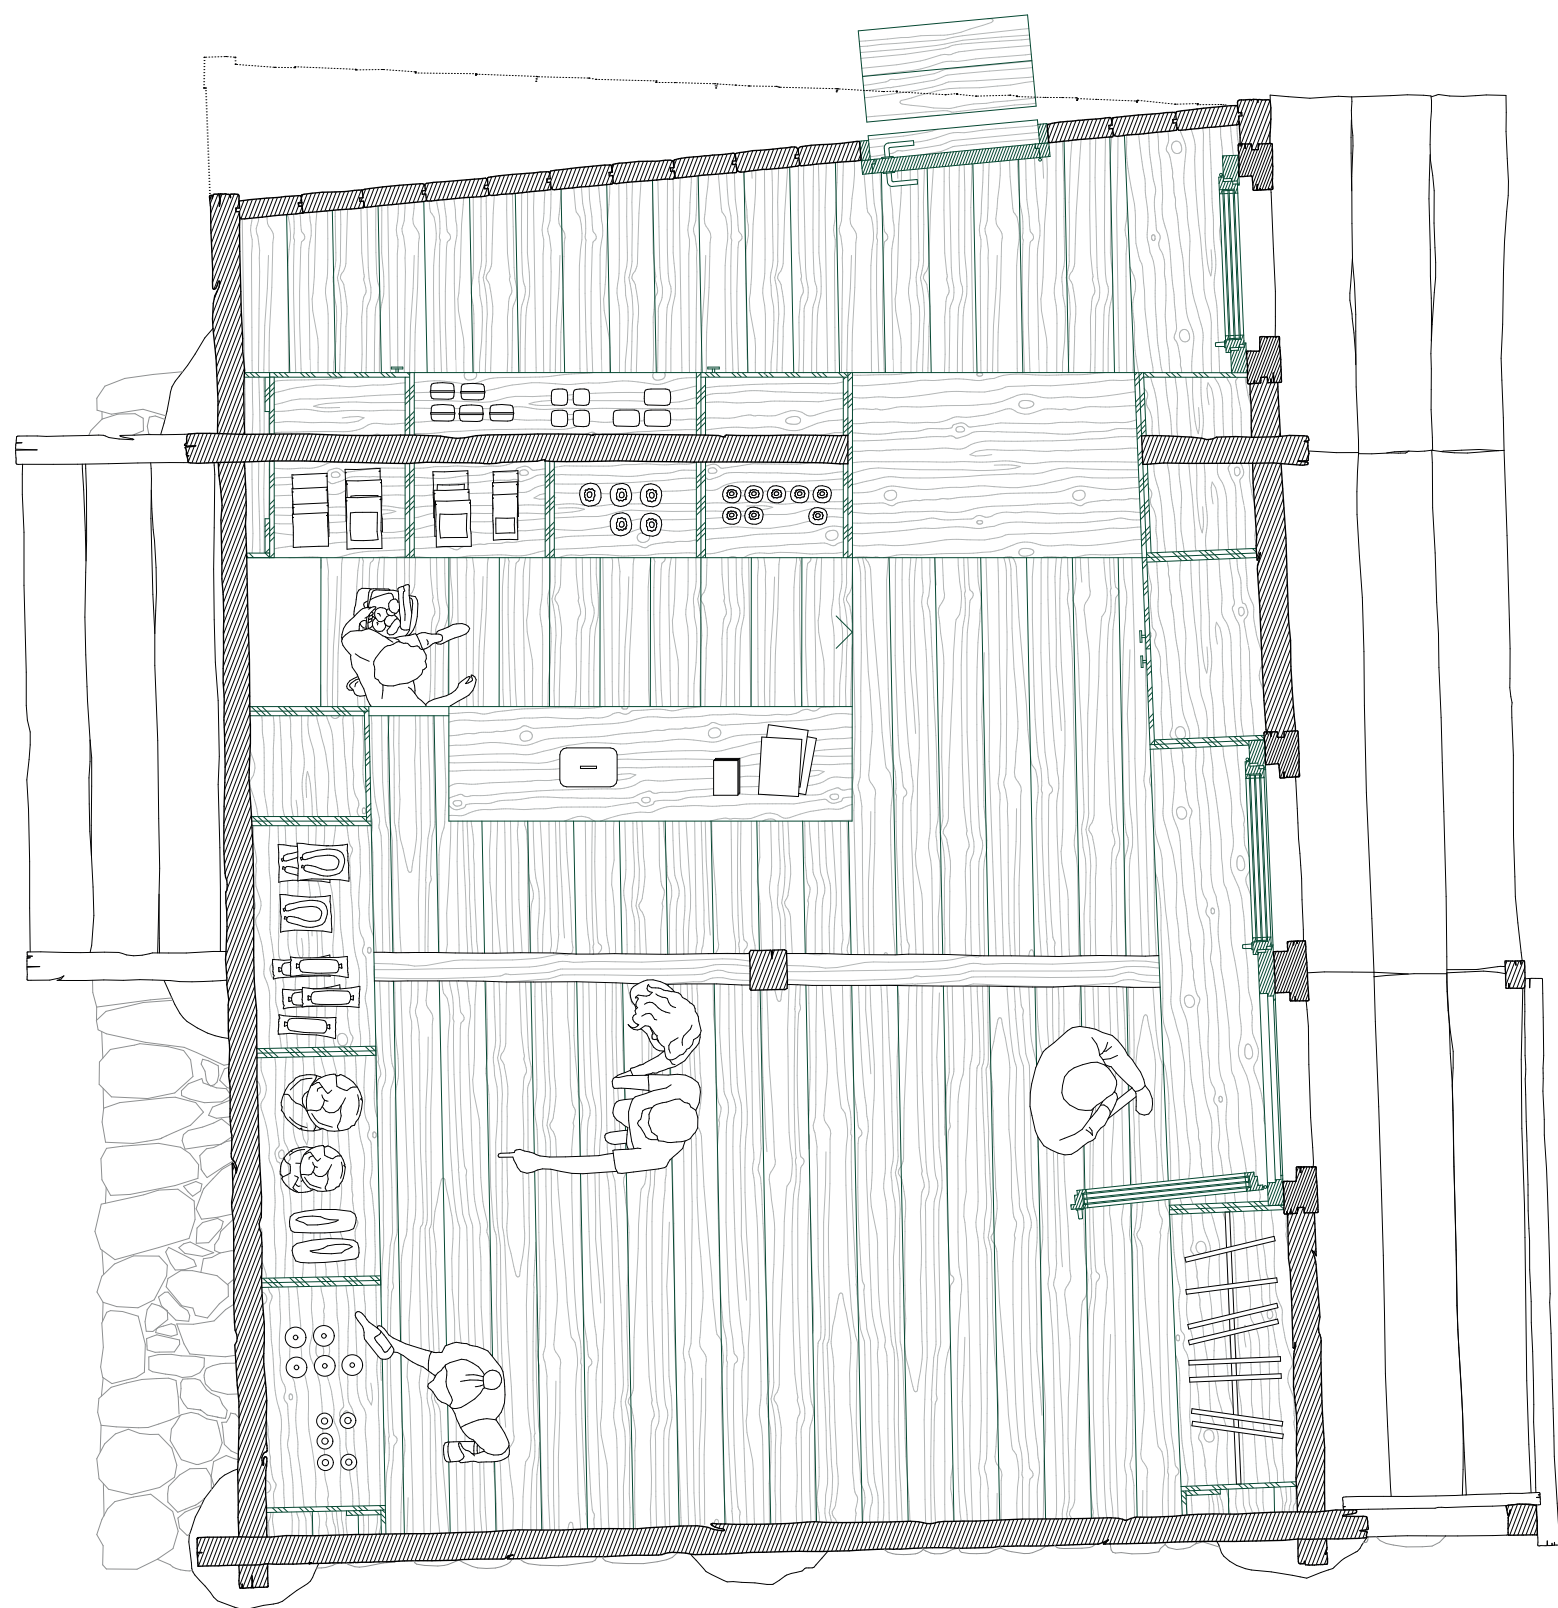

Floor plan local shop 1:33

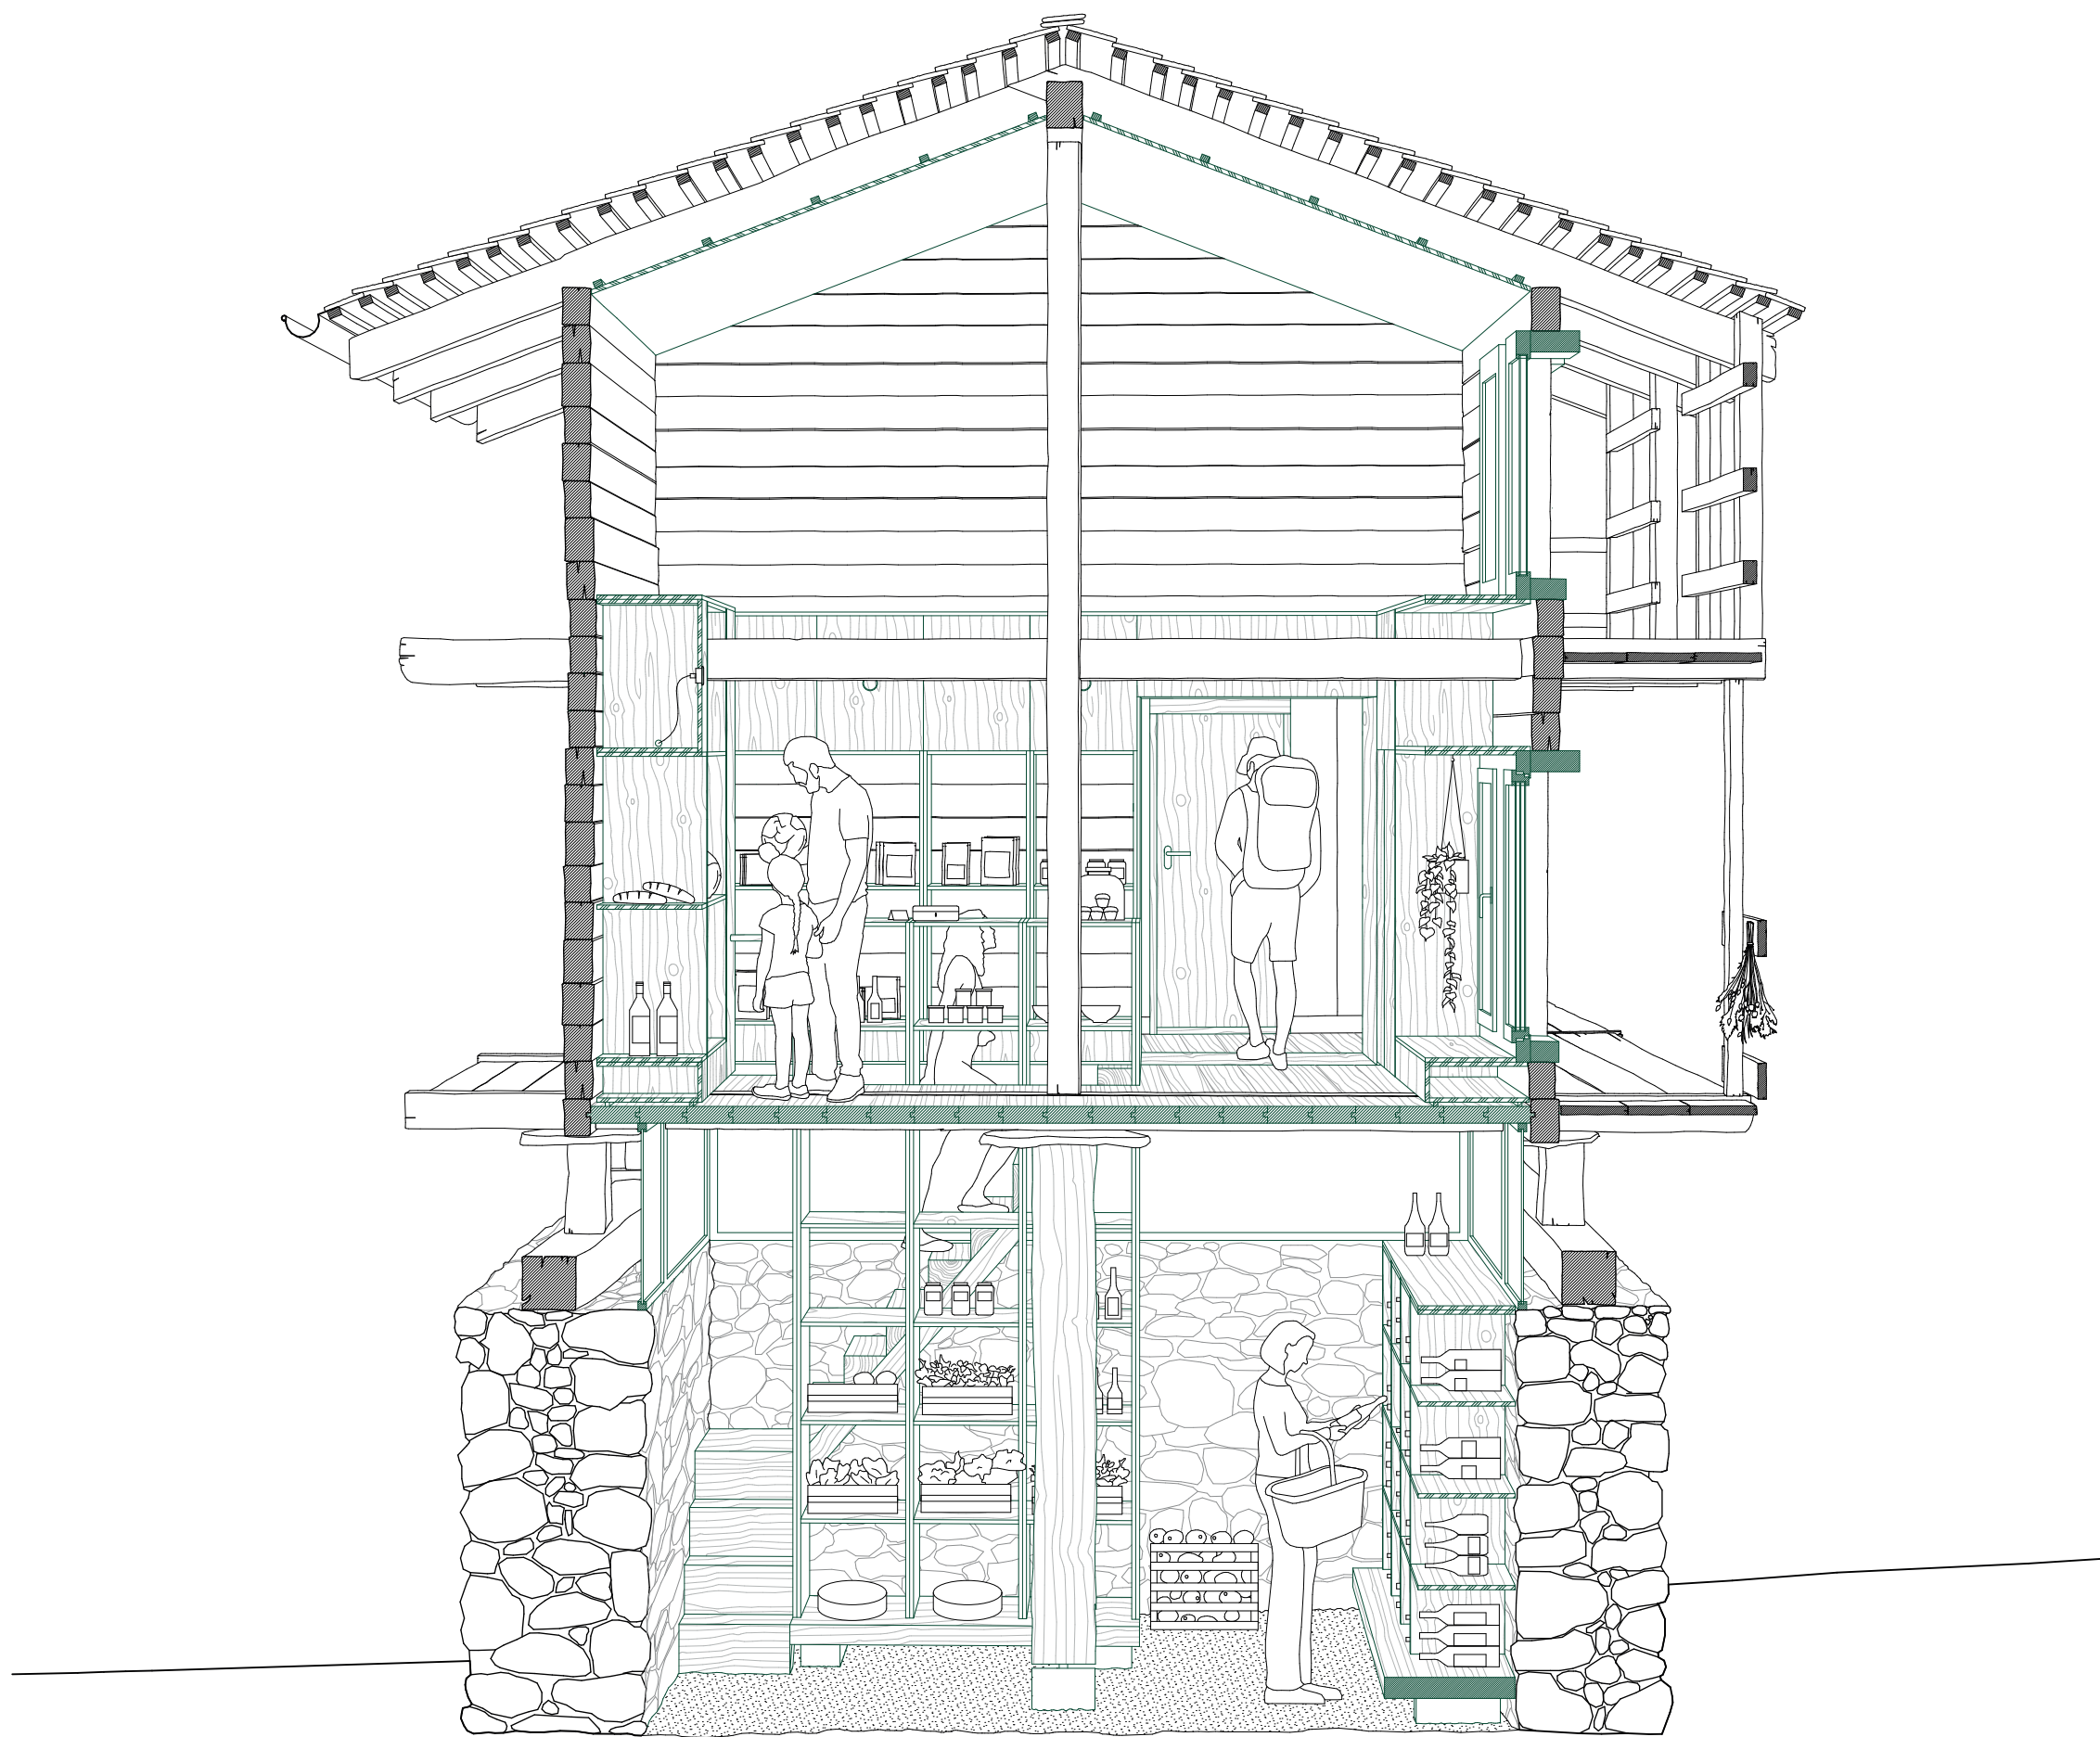

Section local shop 1:33

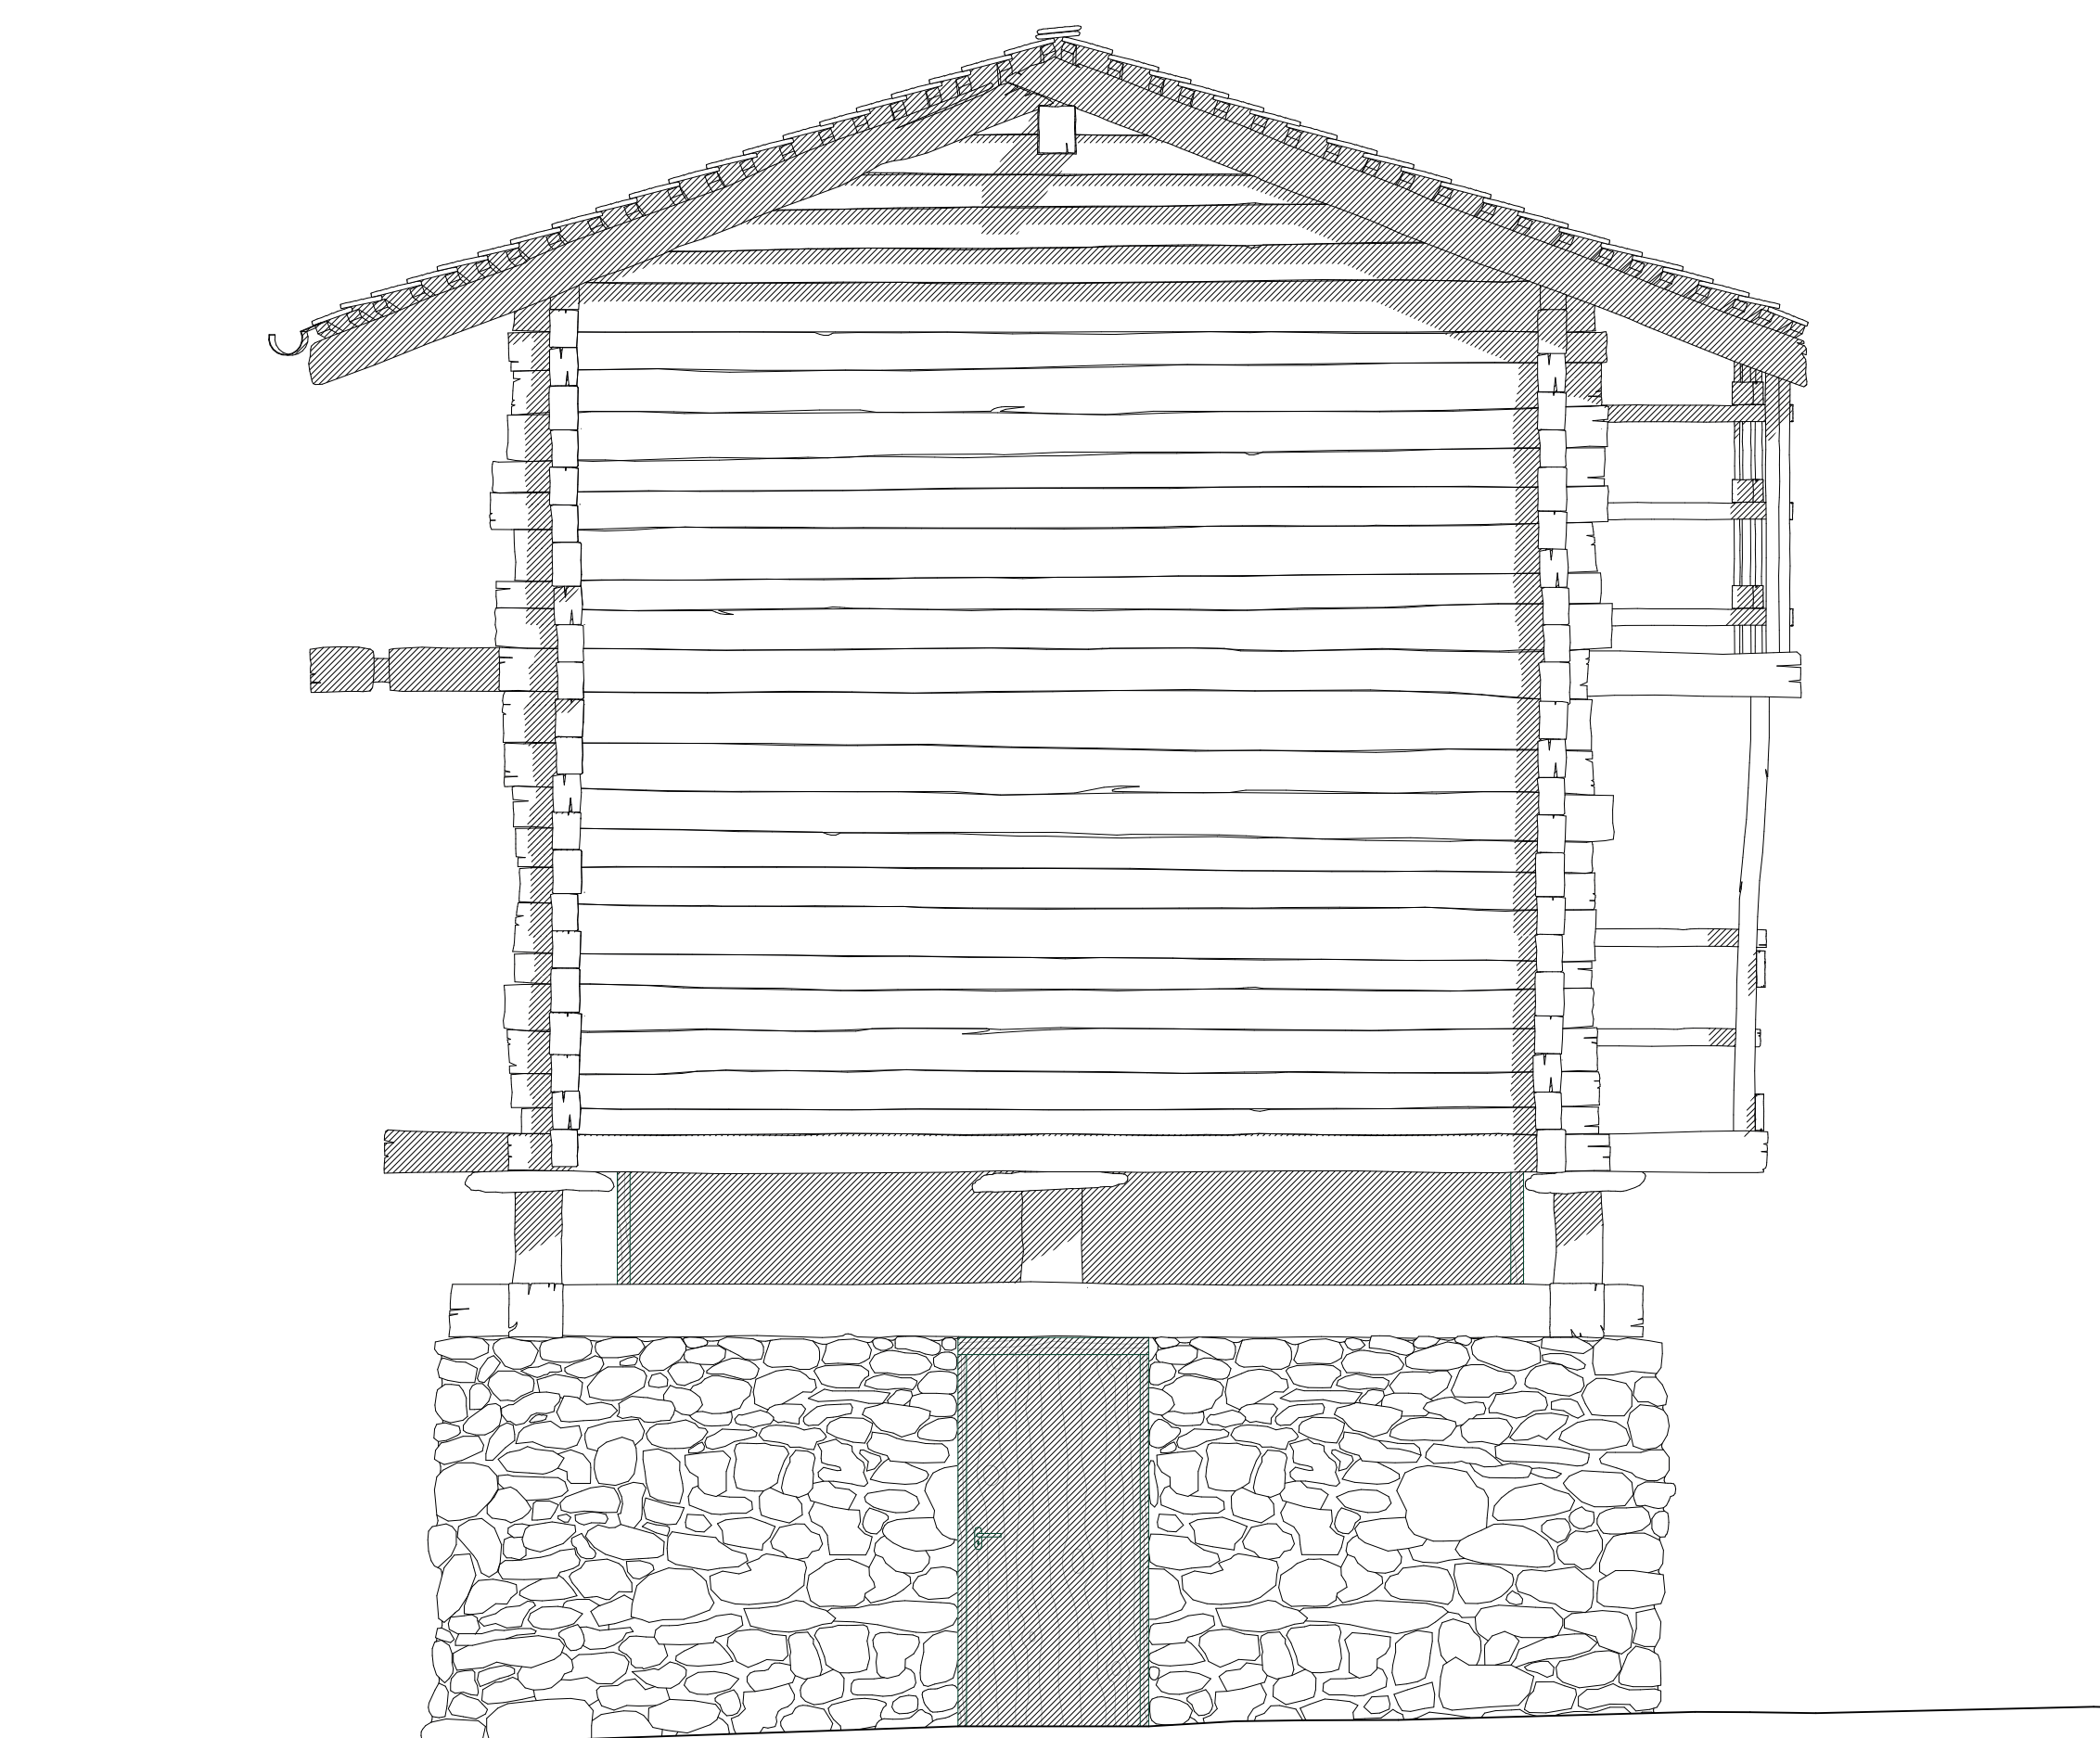

South facade local shop 1:33

