



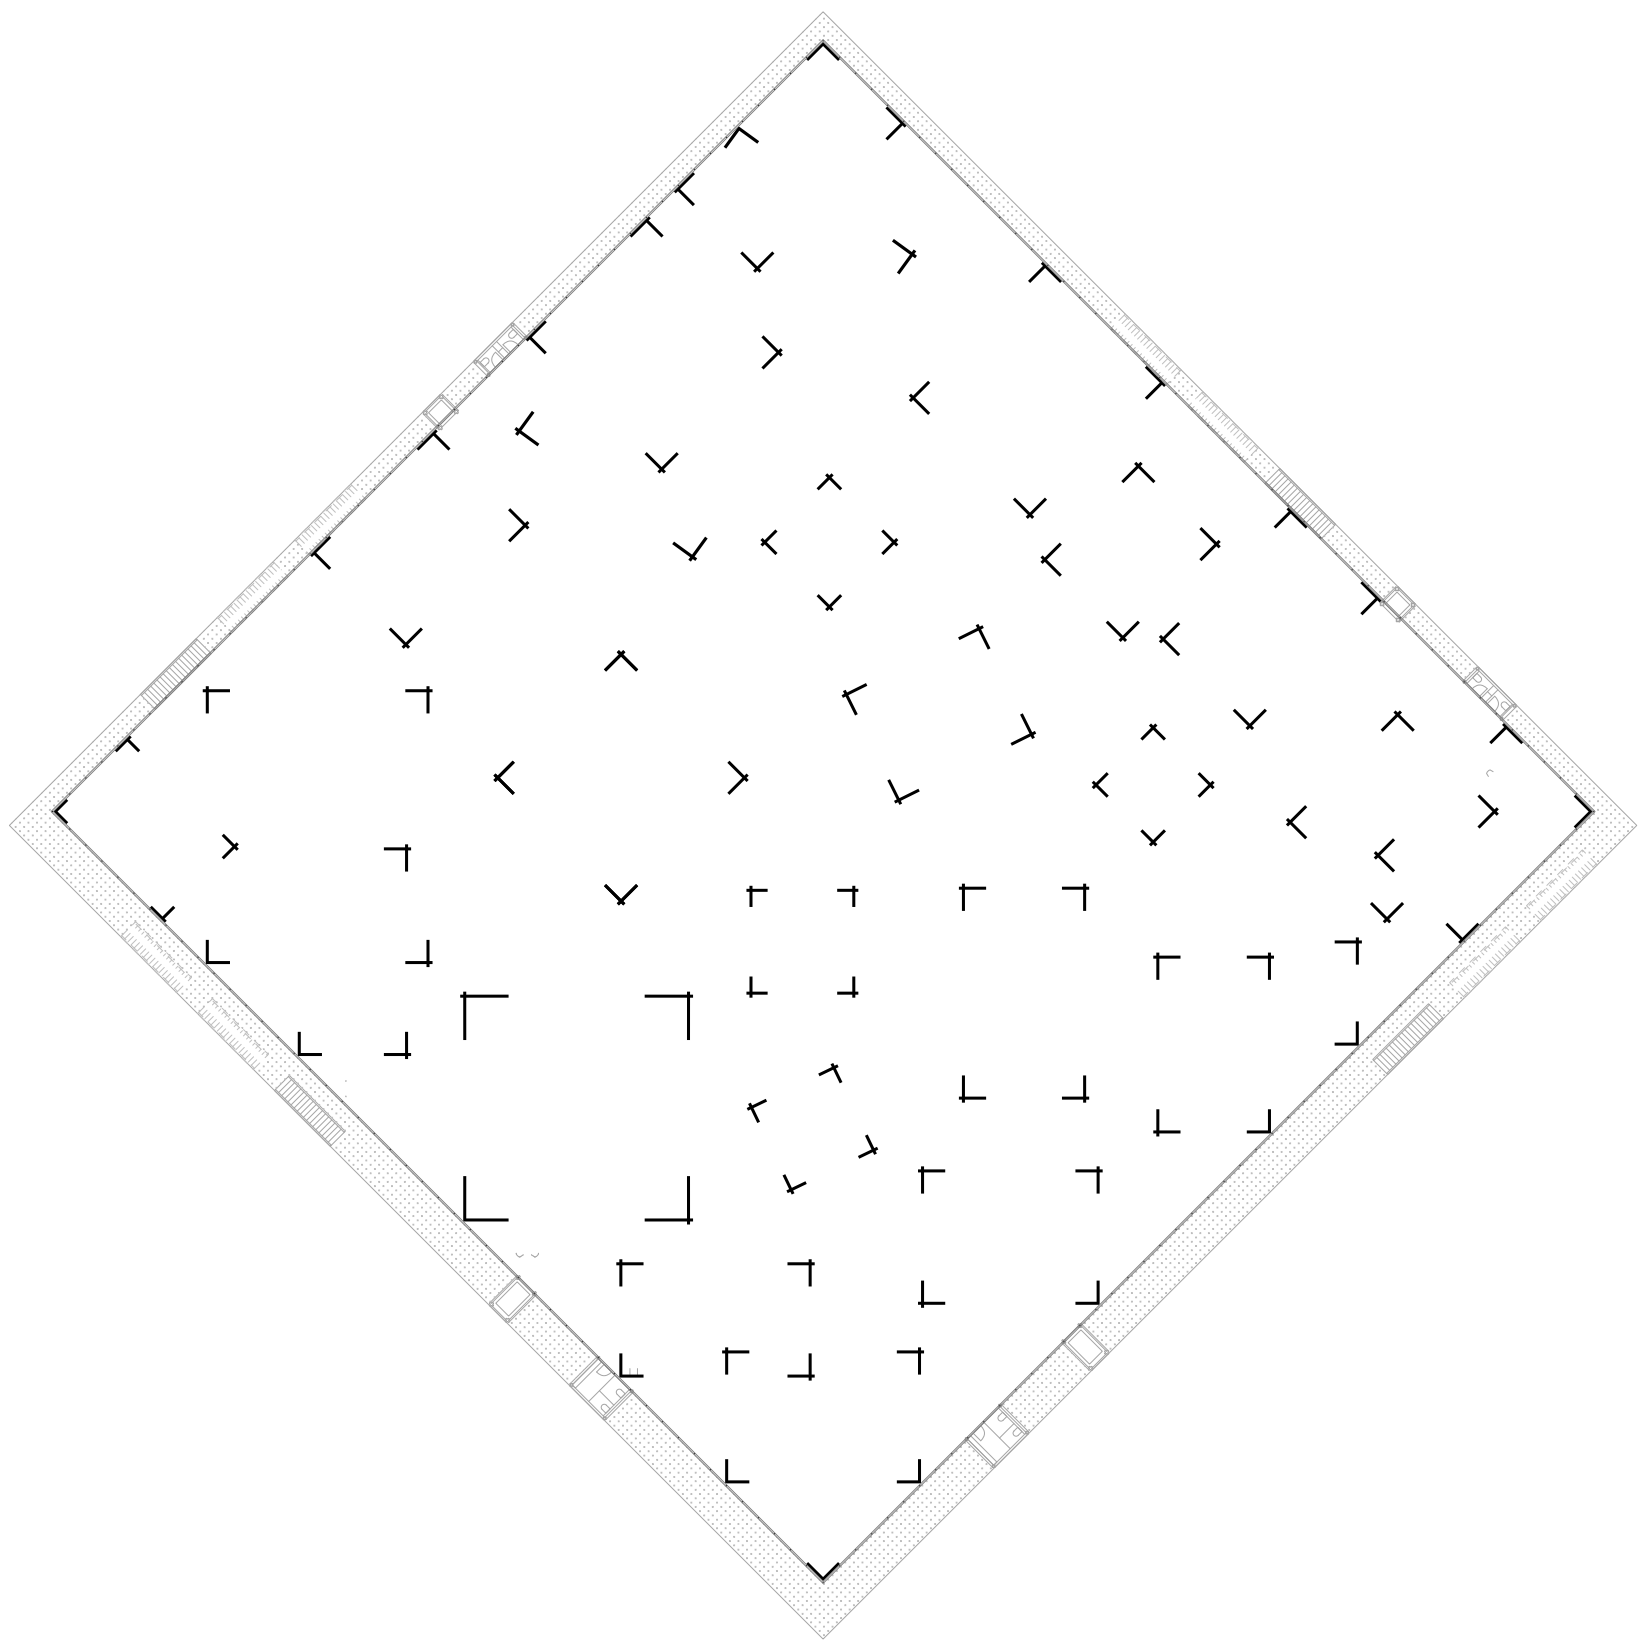

Structure floor plan 1 : 500

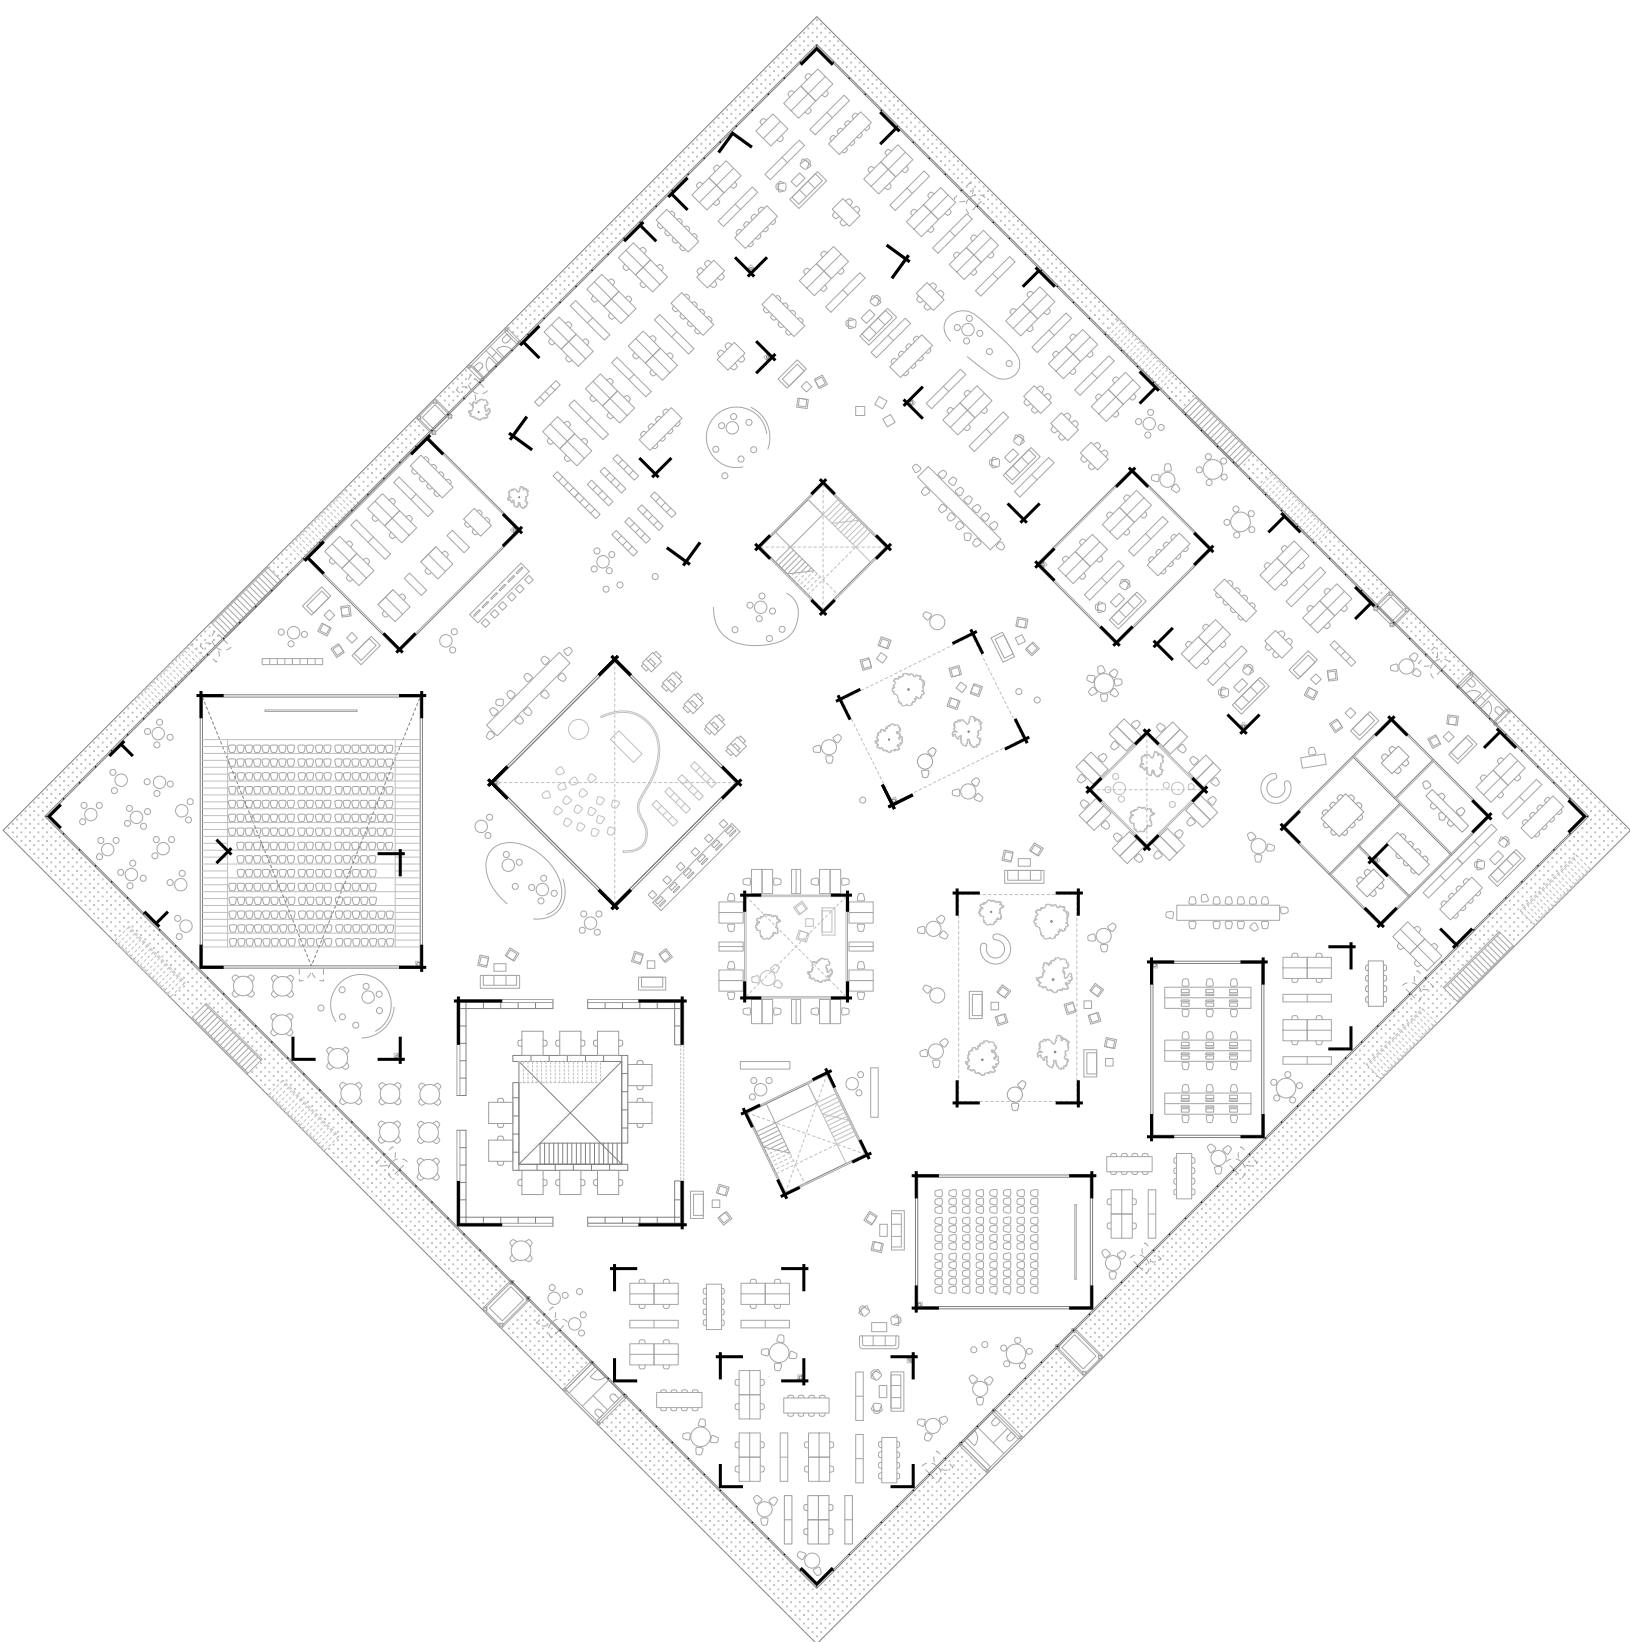

Level 1 floor plan 1 : 500



Ground floor plan 1 : 250

