




Plan 1:500

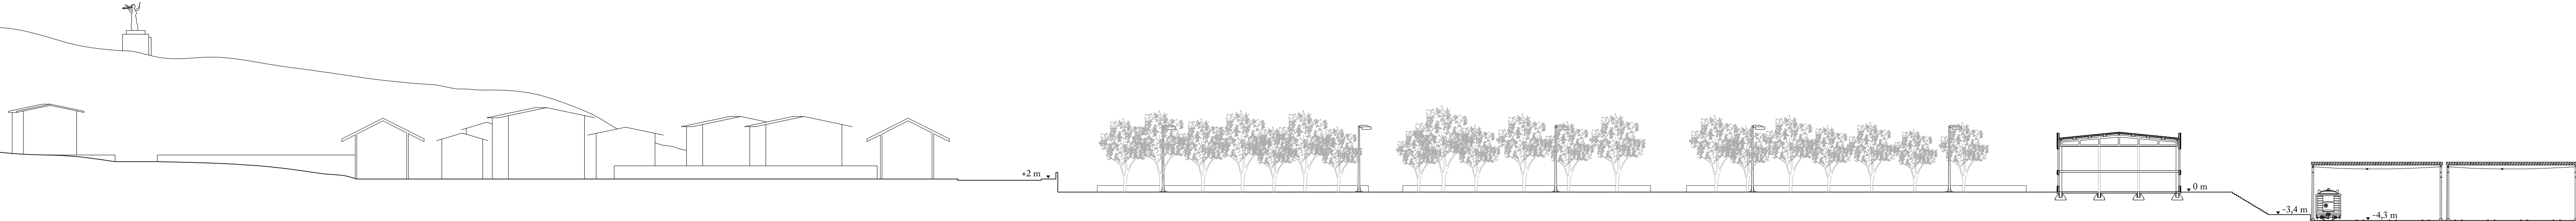

Coupe 1:500