



Porto Renait - Piscina do Porto
Jolan Haidinger

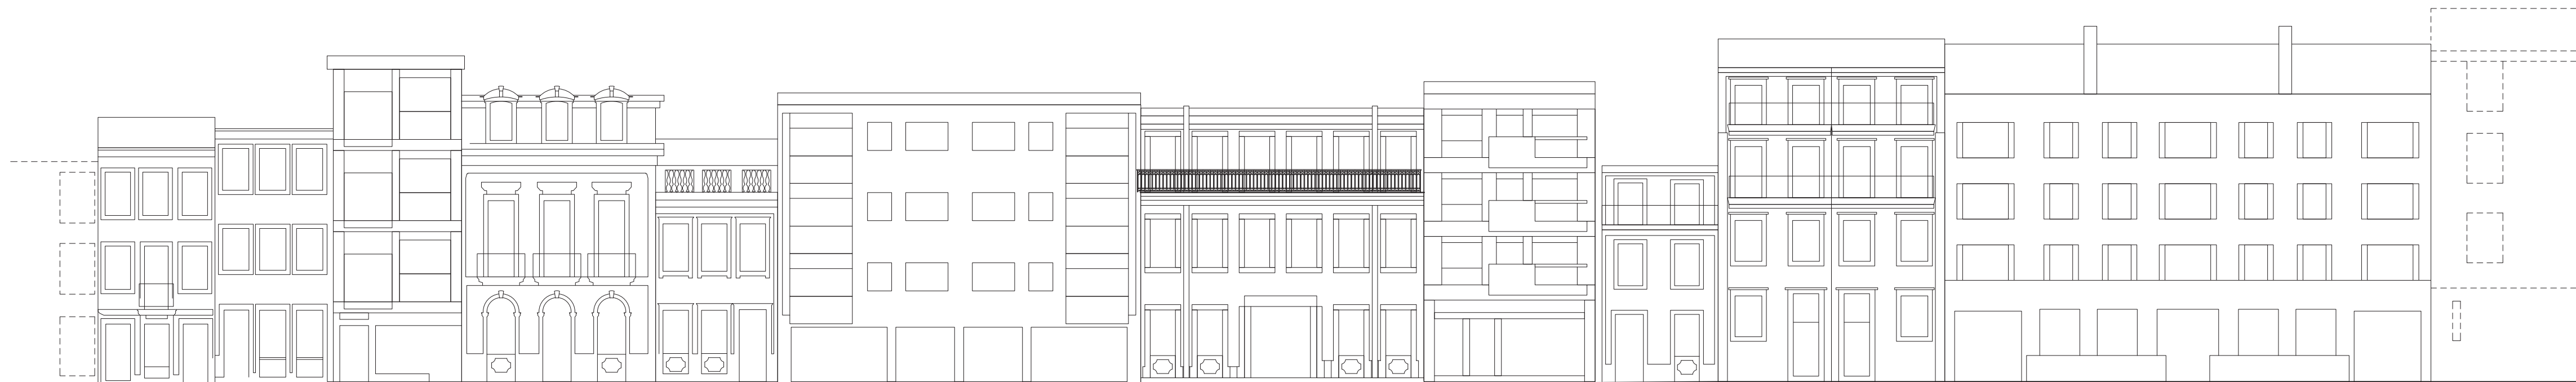

A Façade Rua Miguel Bombarda - 1 / 200

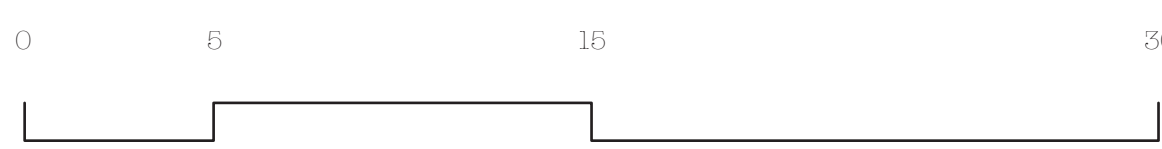

B

A

A

F

F

C



C

D



D

B

Plan Rez - 1 / 200

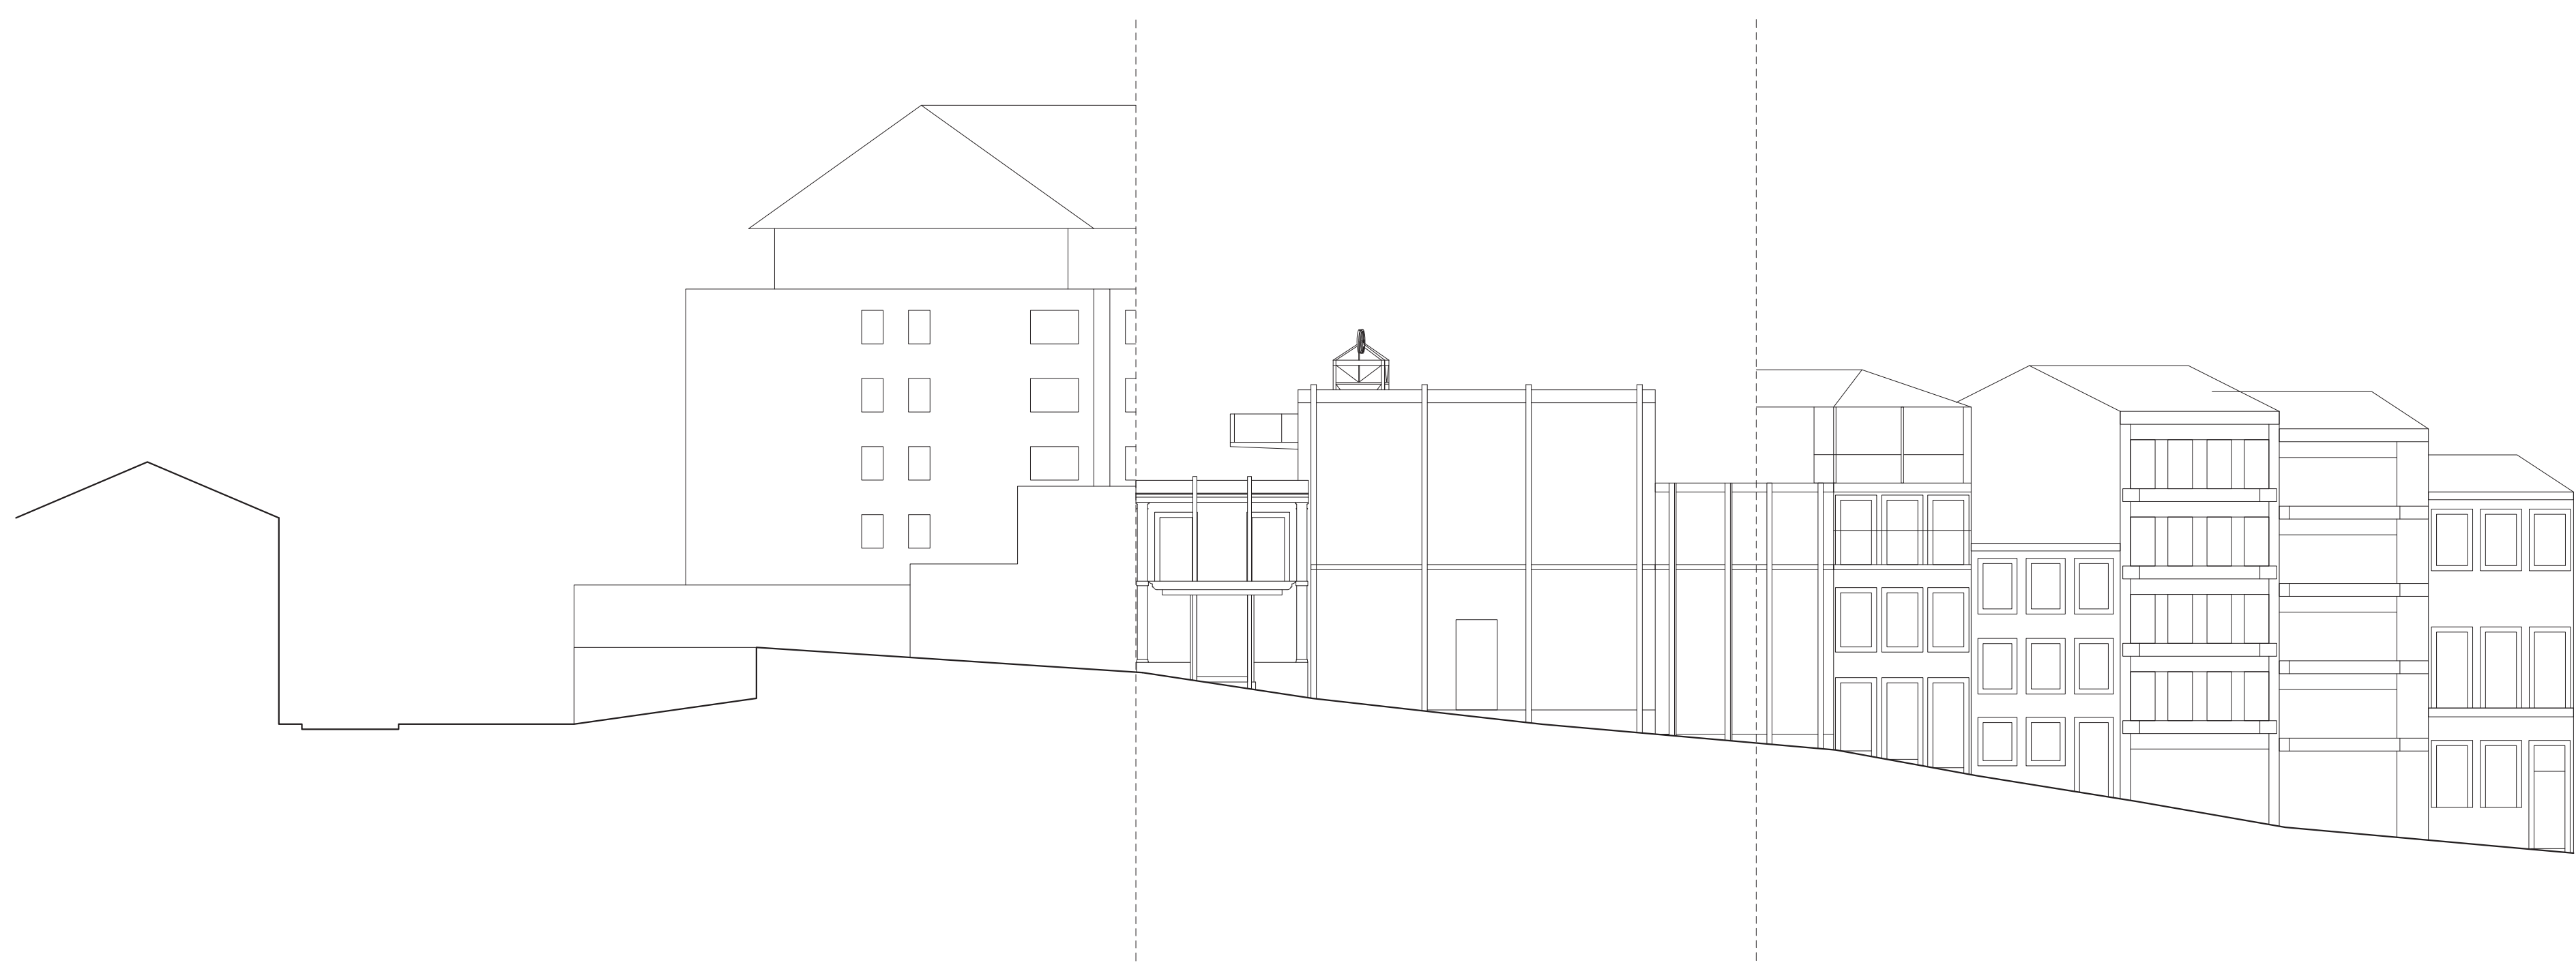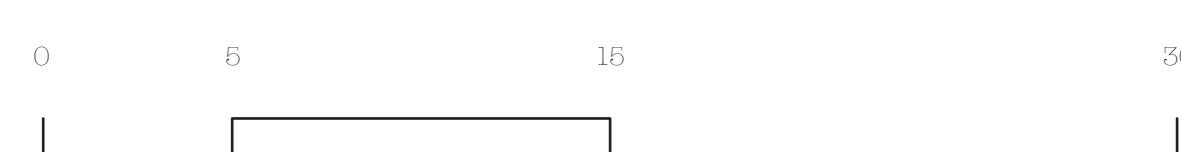

D Façade arrière - 1 / 200

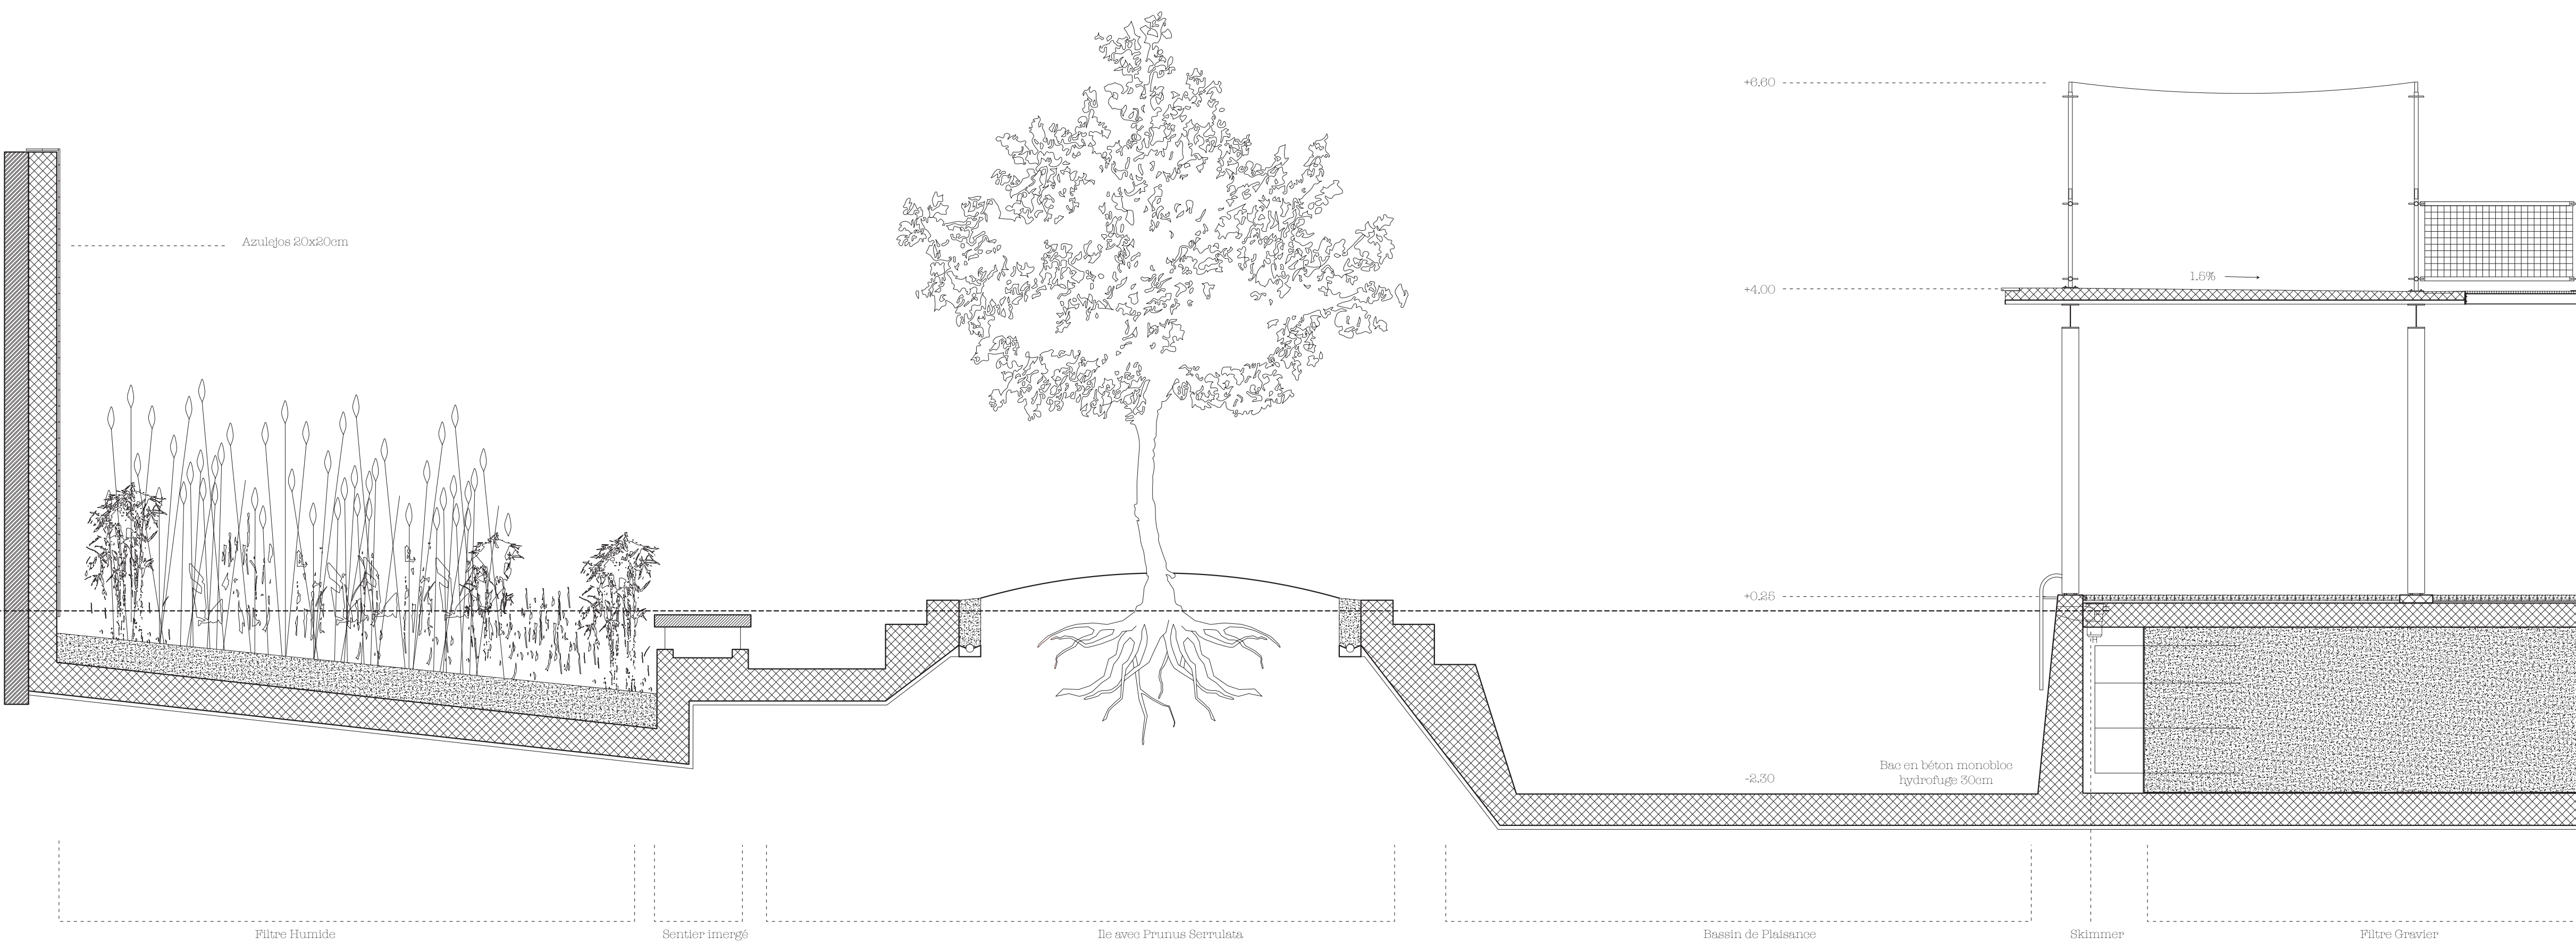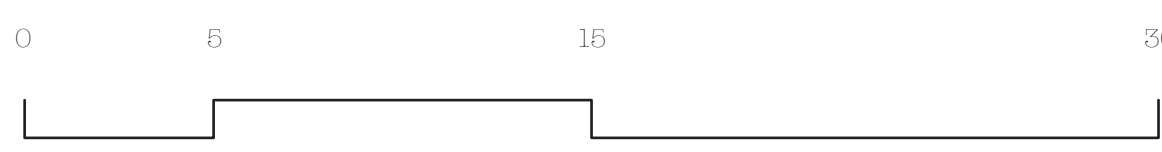

E Bassin - 1 / 50

