



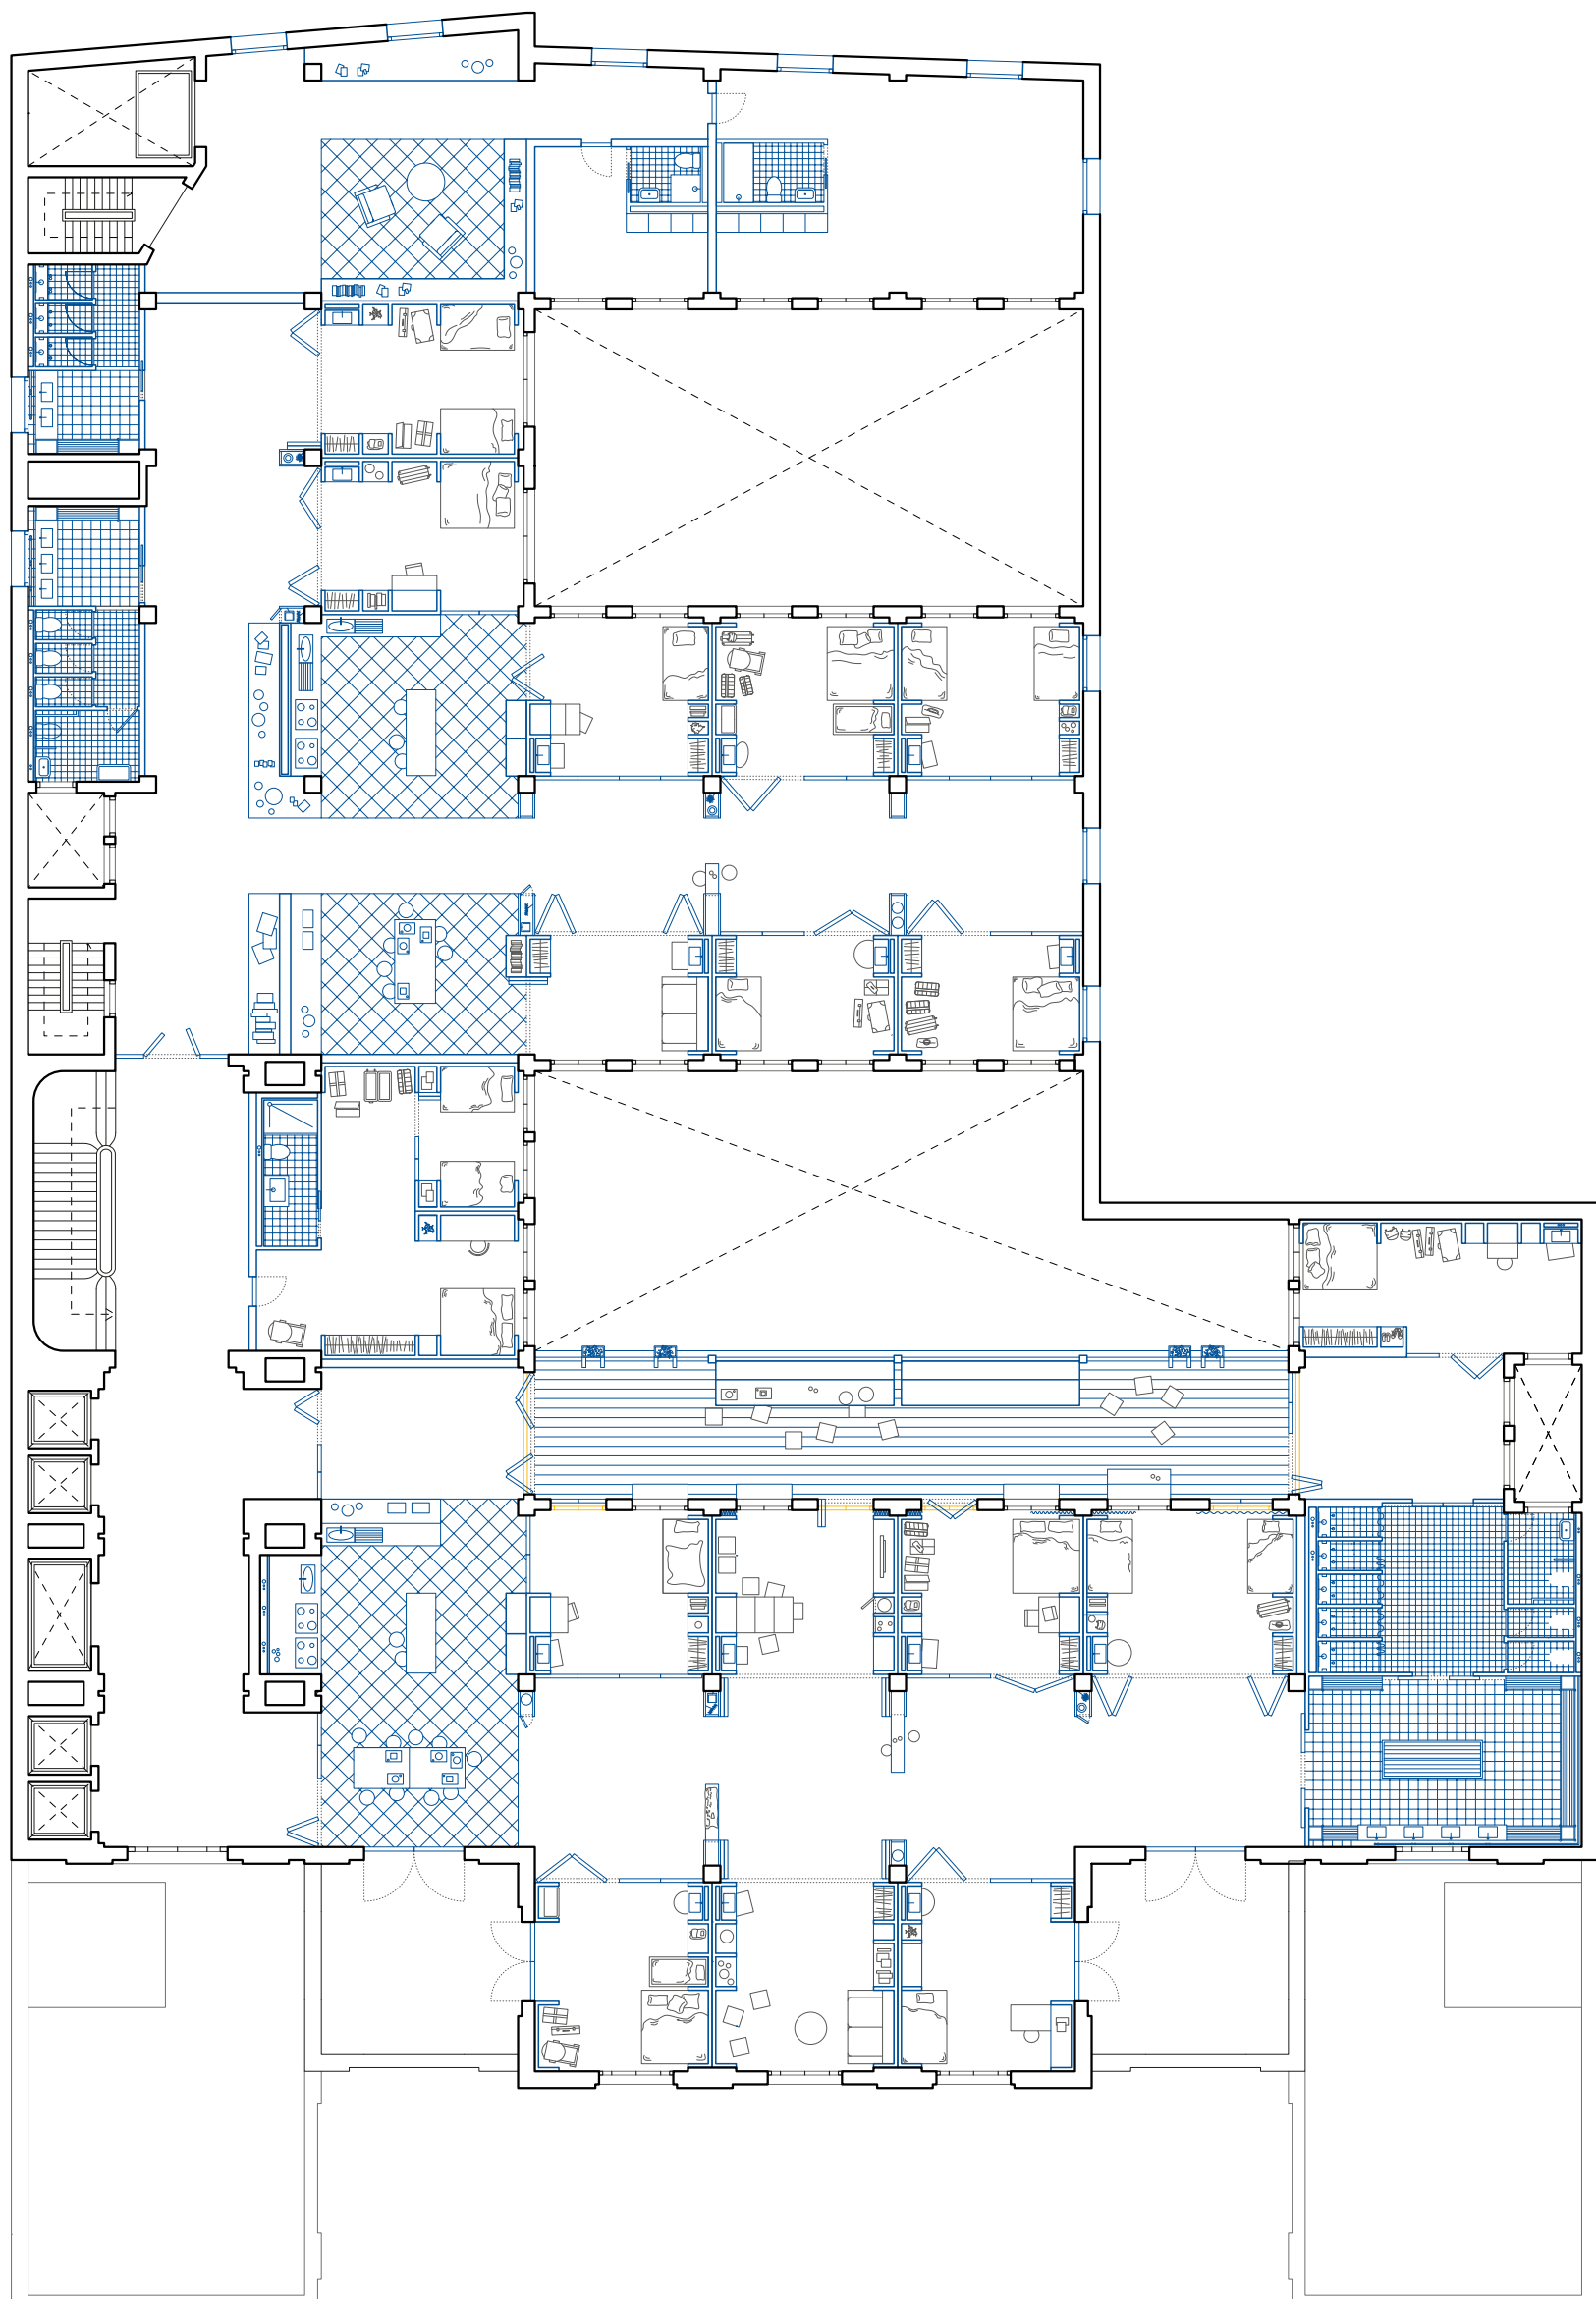

Floors 5-6-7-8-9 of housing,
with existing, **intervention** and appropriation
1:200

/


N

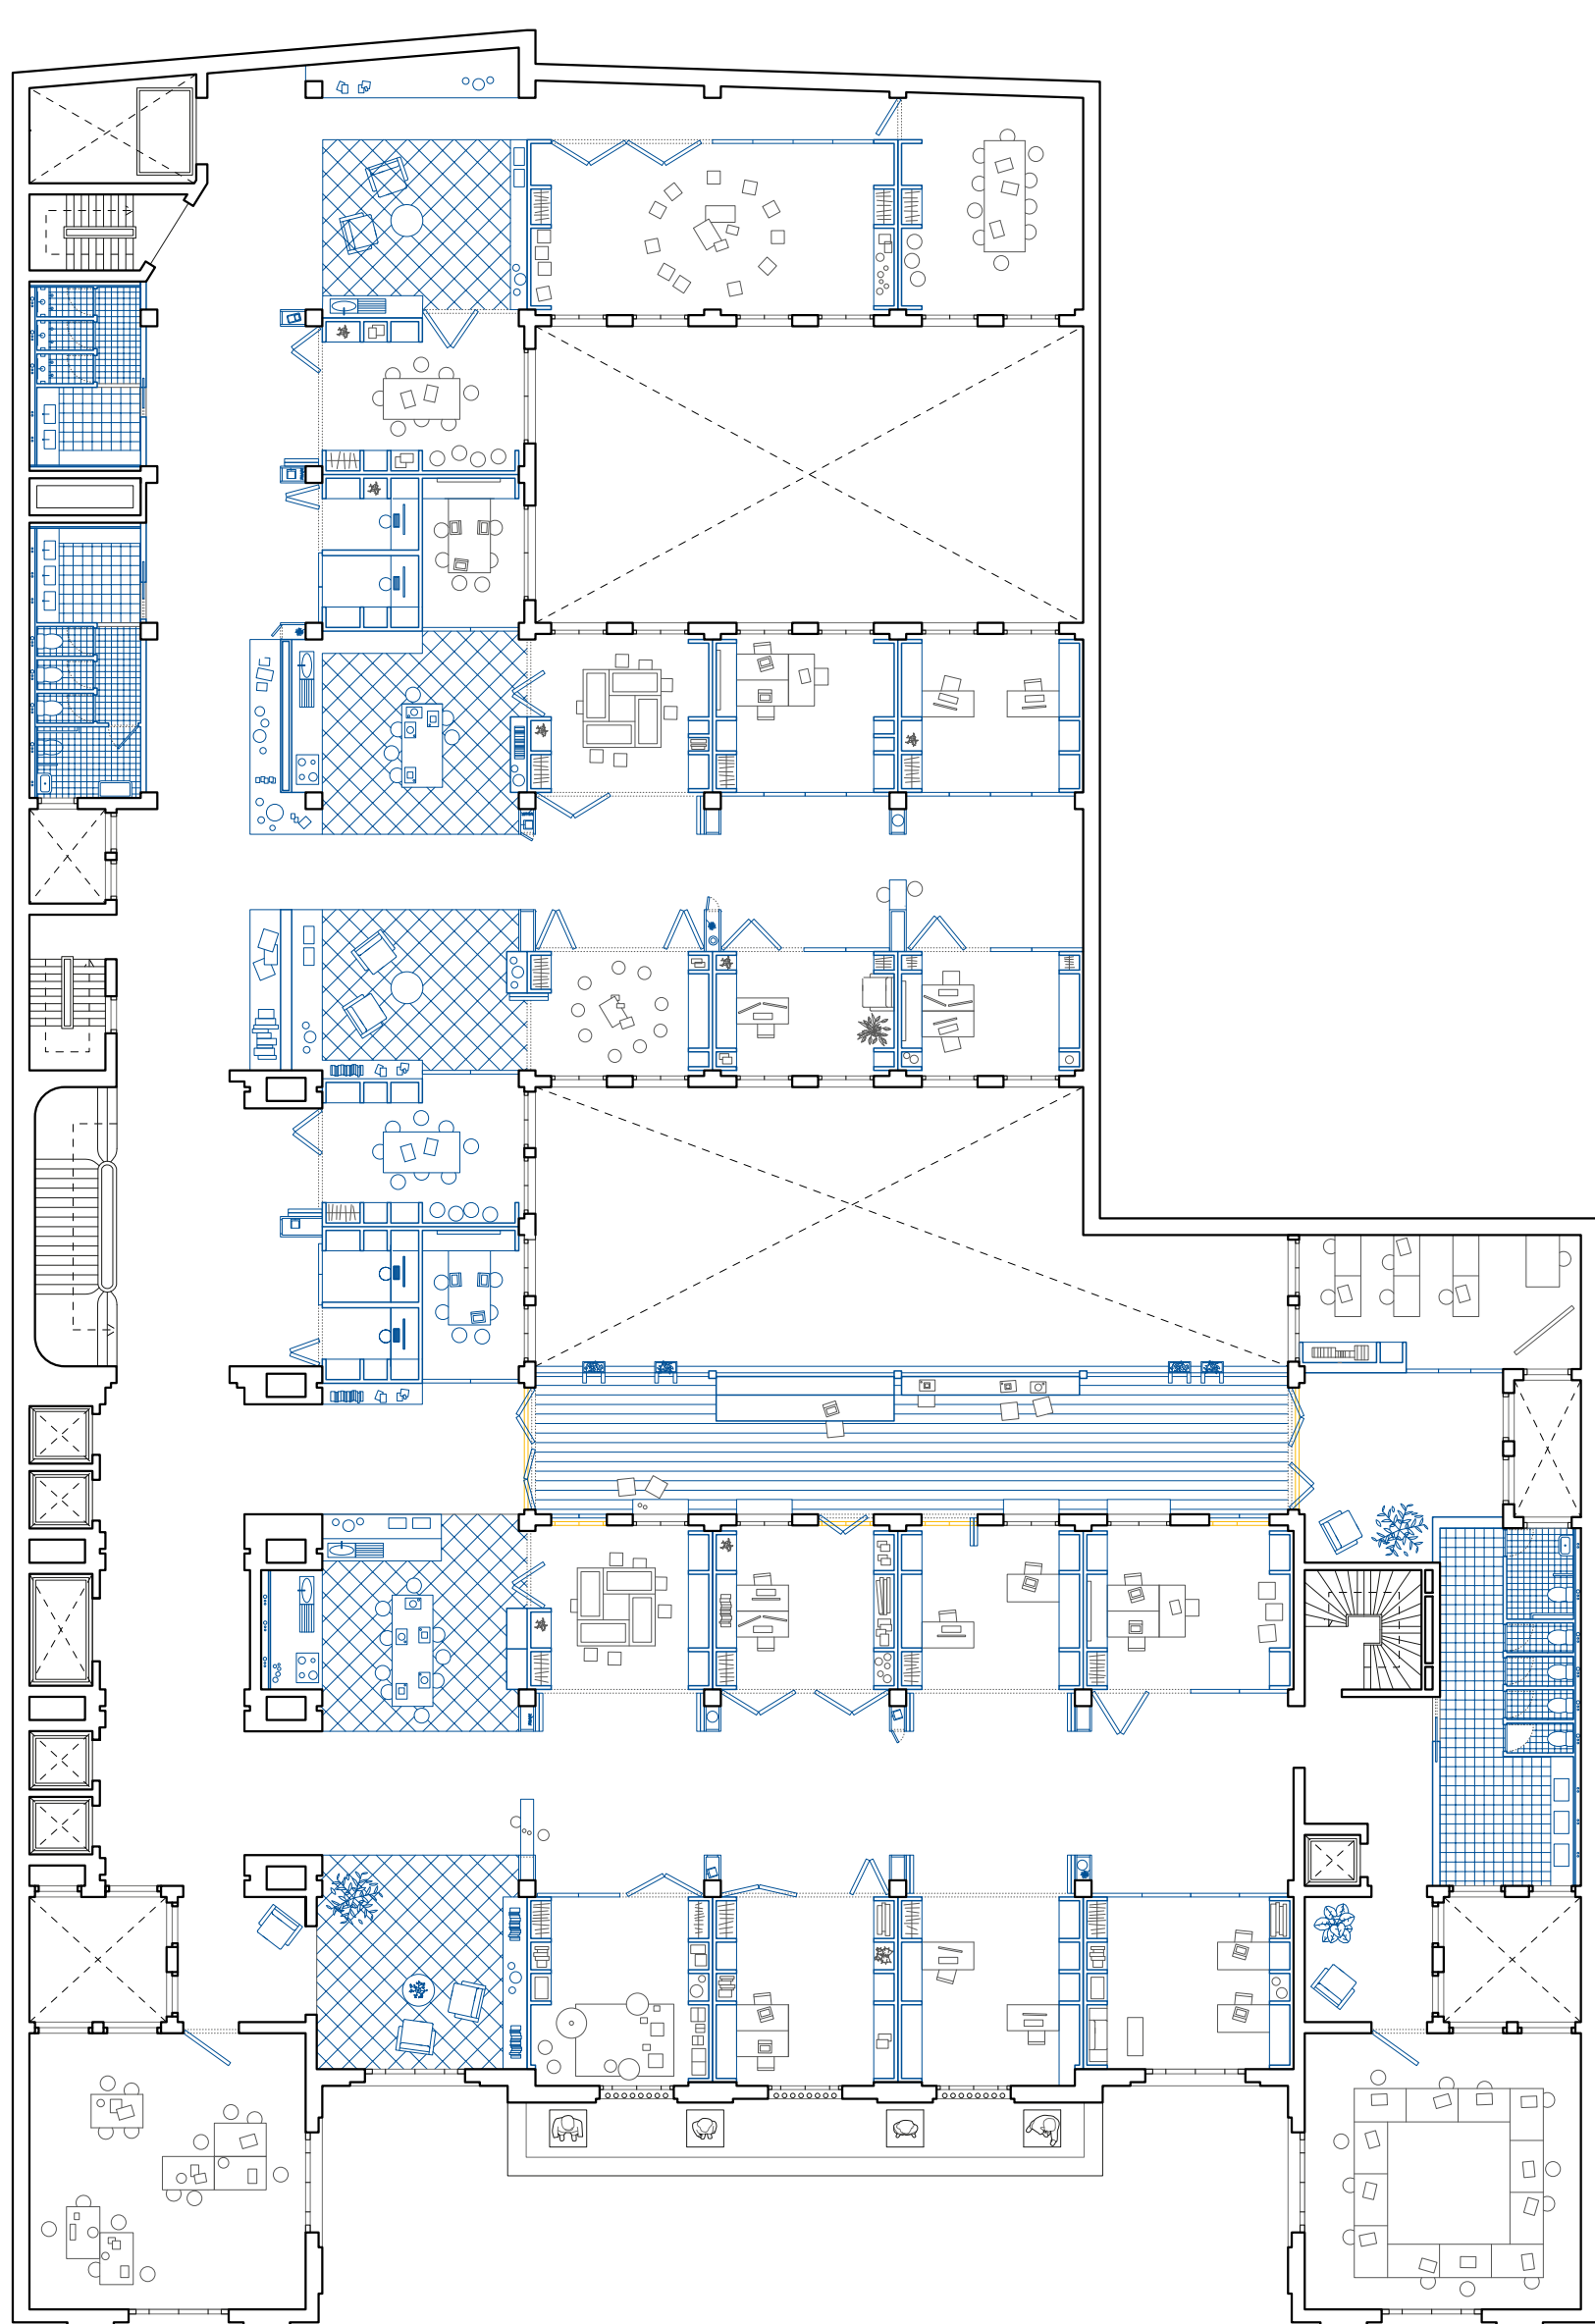

Floors 1-2-3-4 of offices and ateliers,
with existing, **intervention** and appropriation
1:200

/


N

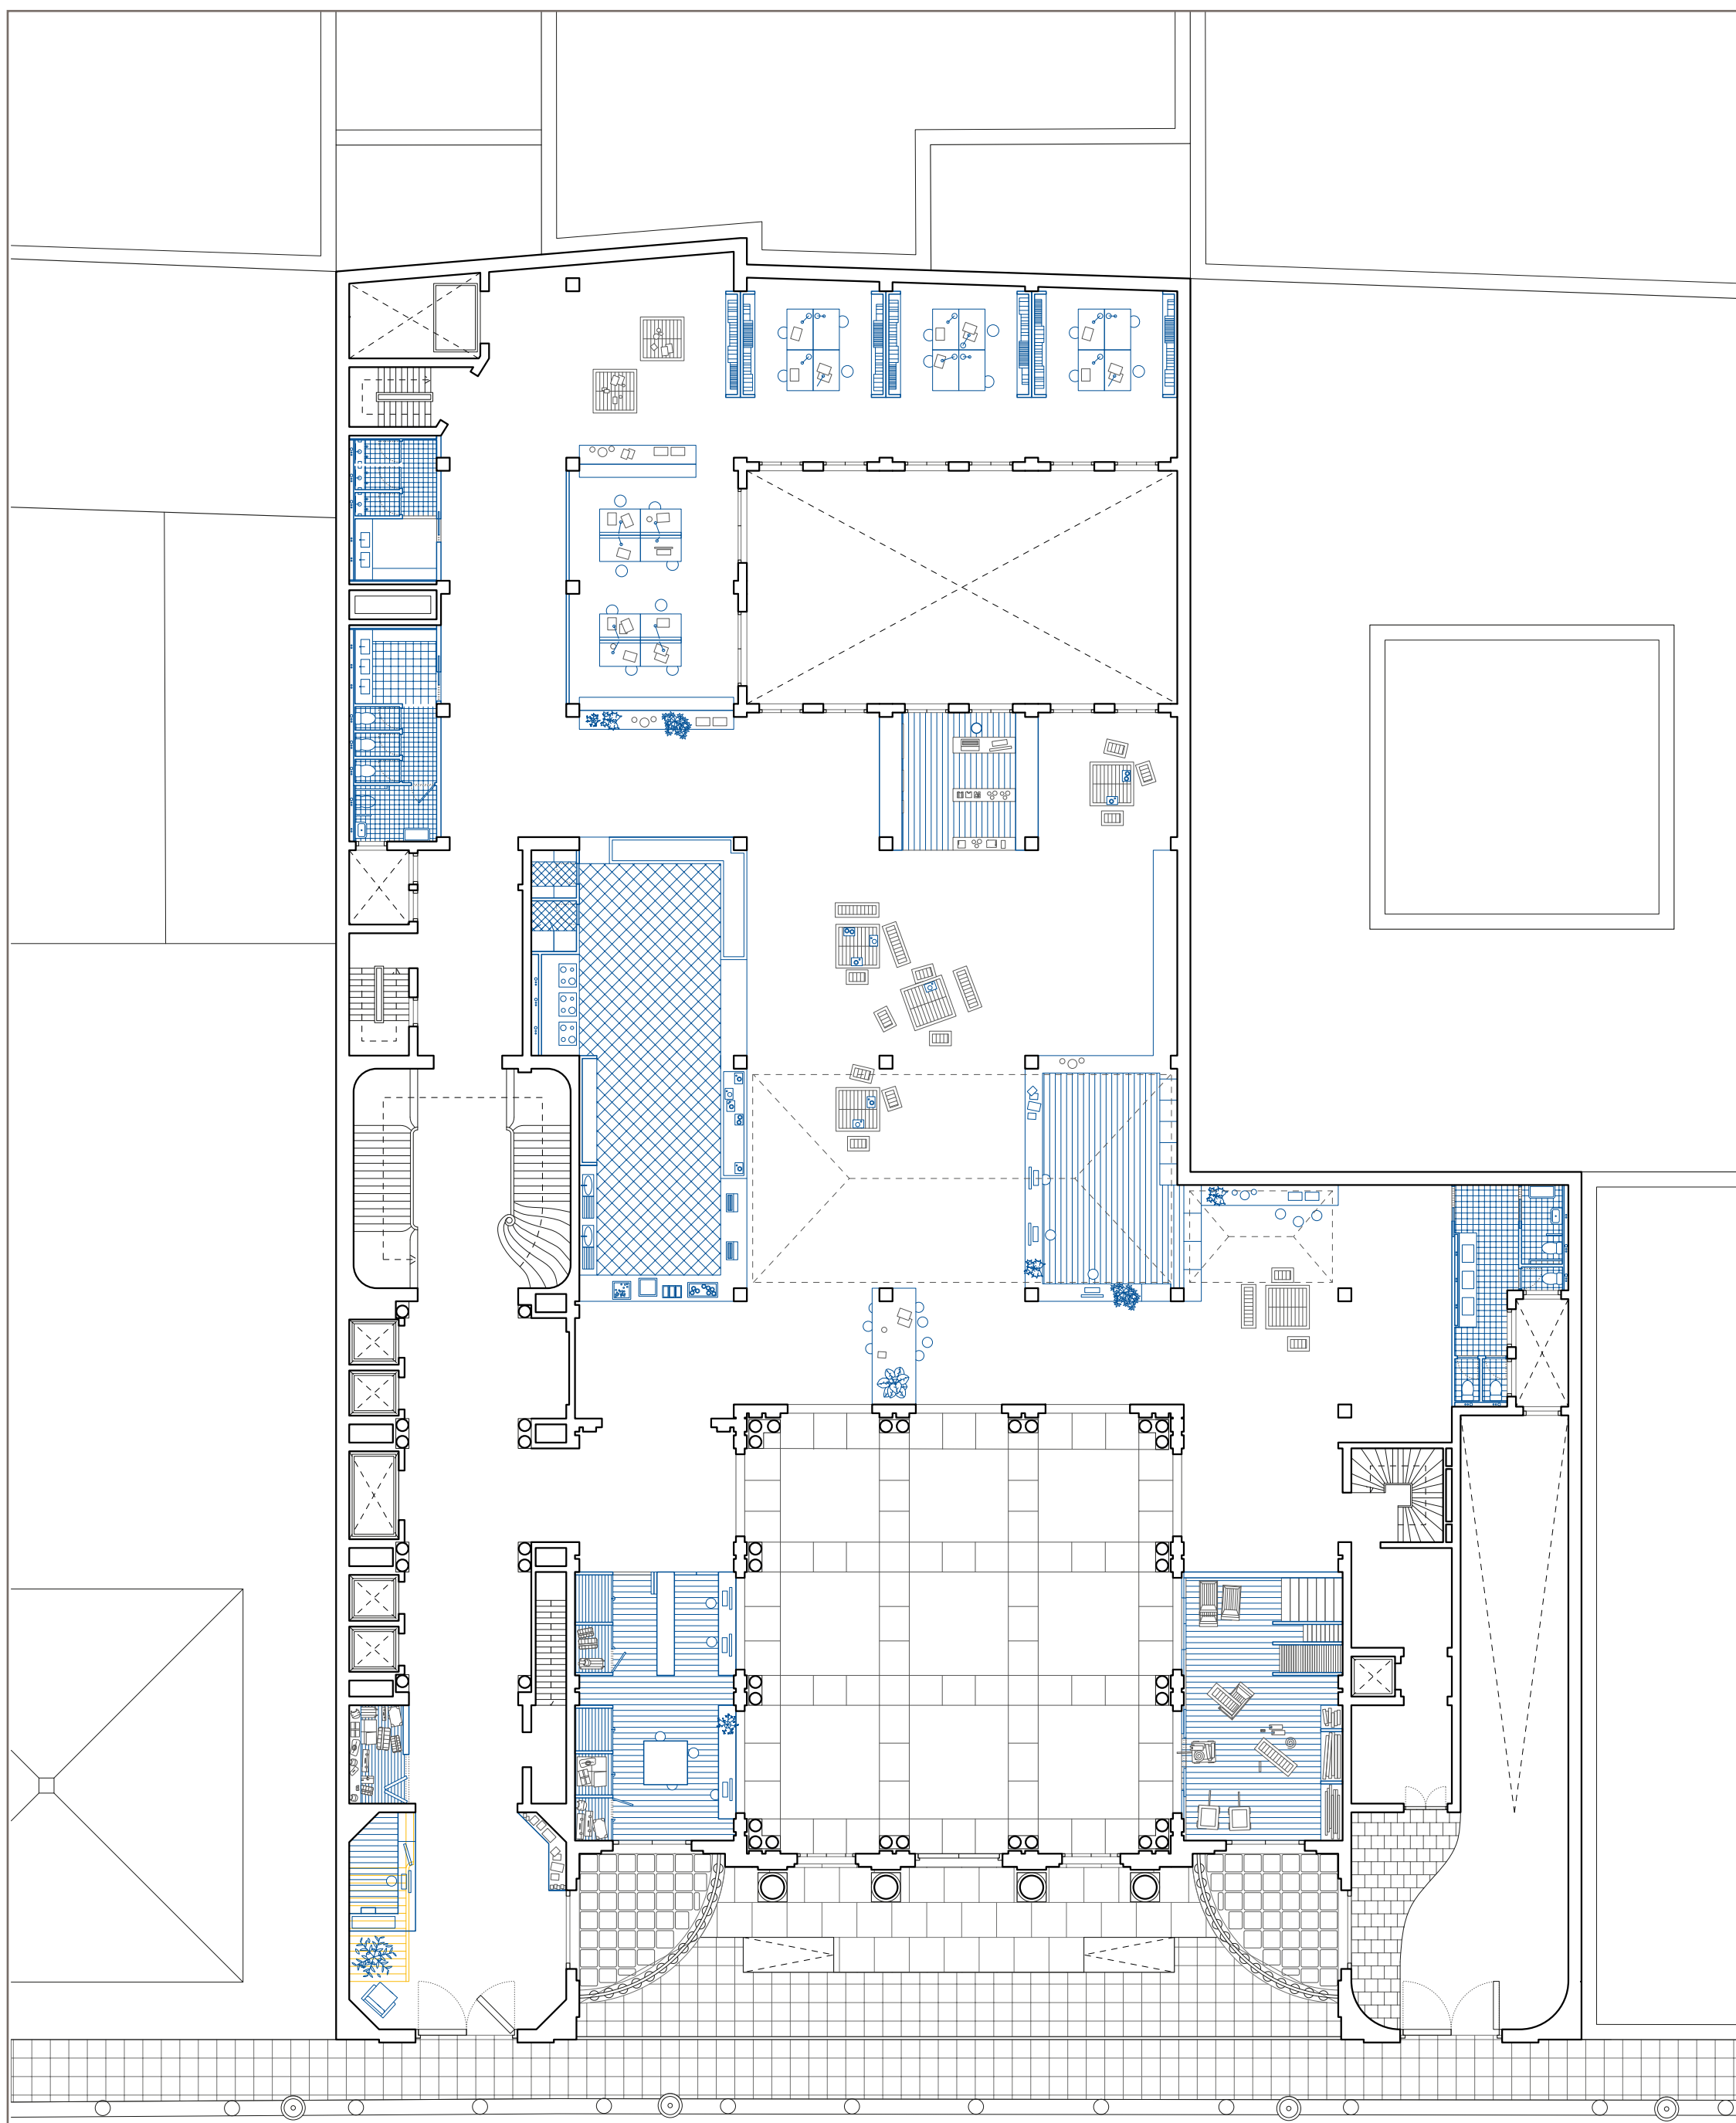

Ground Floor with existing, **intervention** and appropriation
1:200

/

N

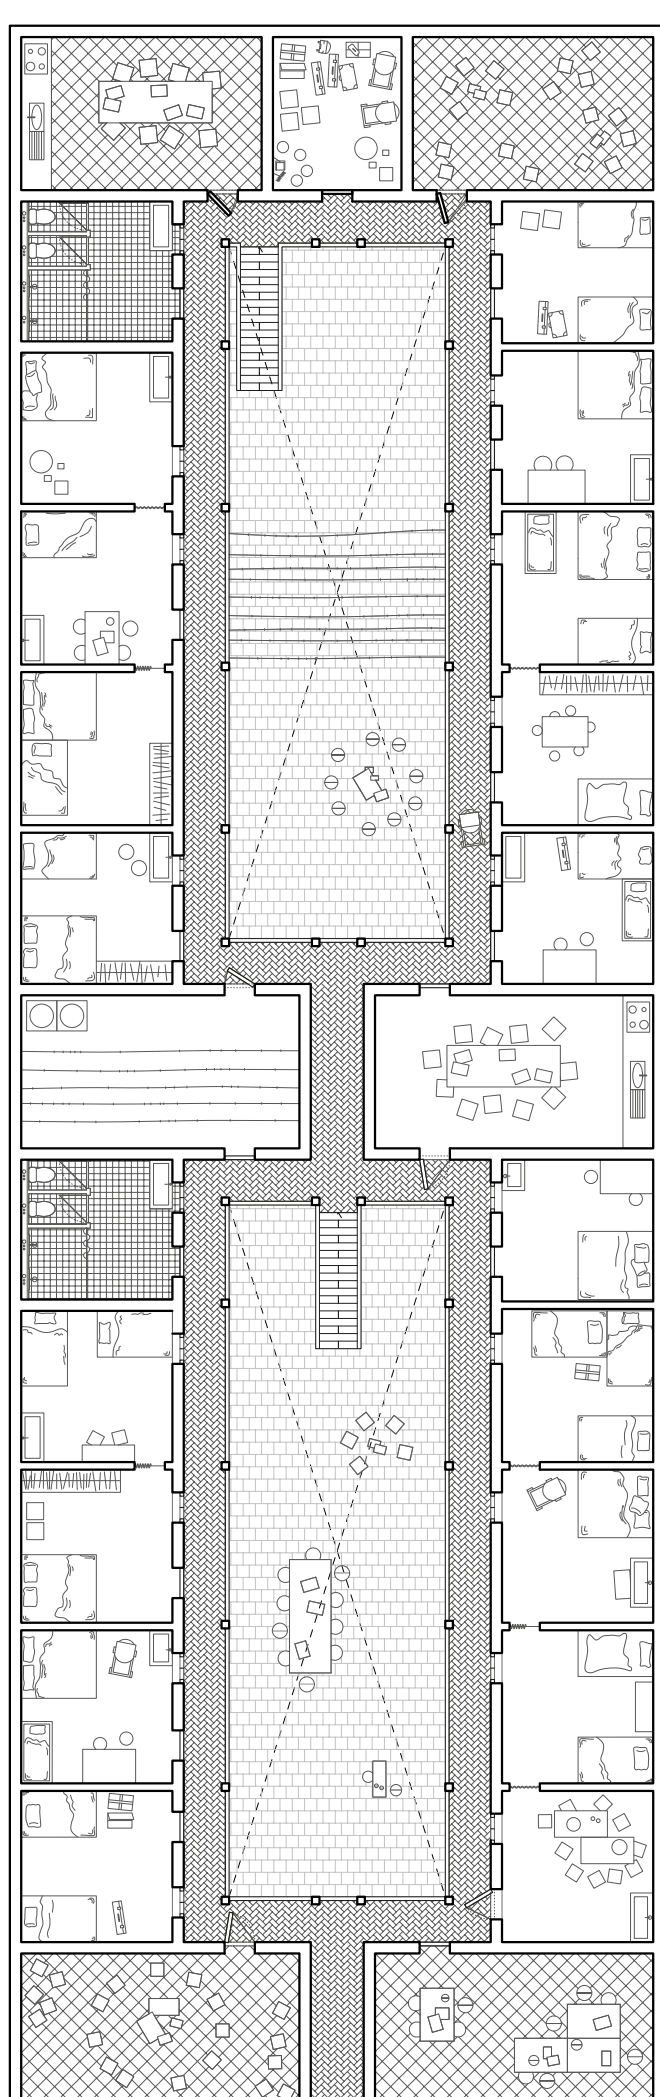

Reconstruction by author of an original structure of a *conventillo* and its
appropriation nowadays, reconstruction by author based on site visits
1:200