



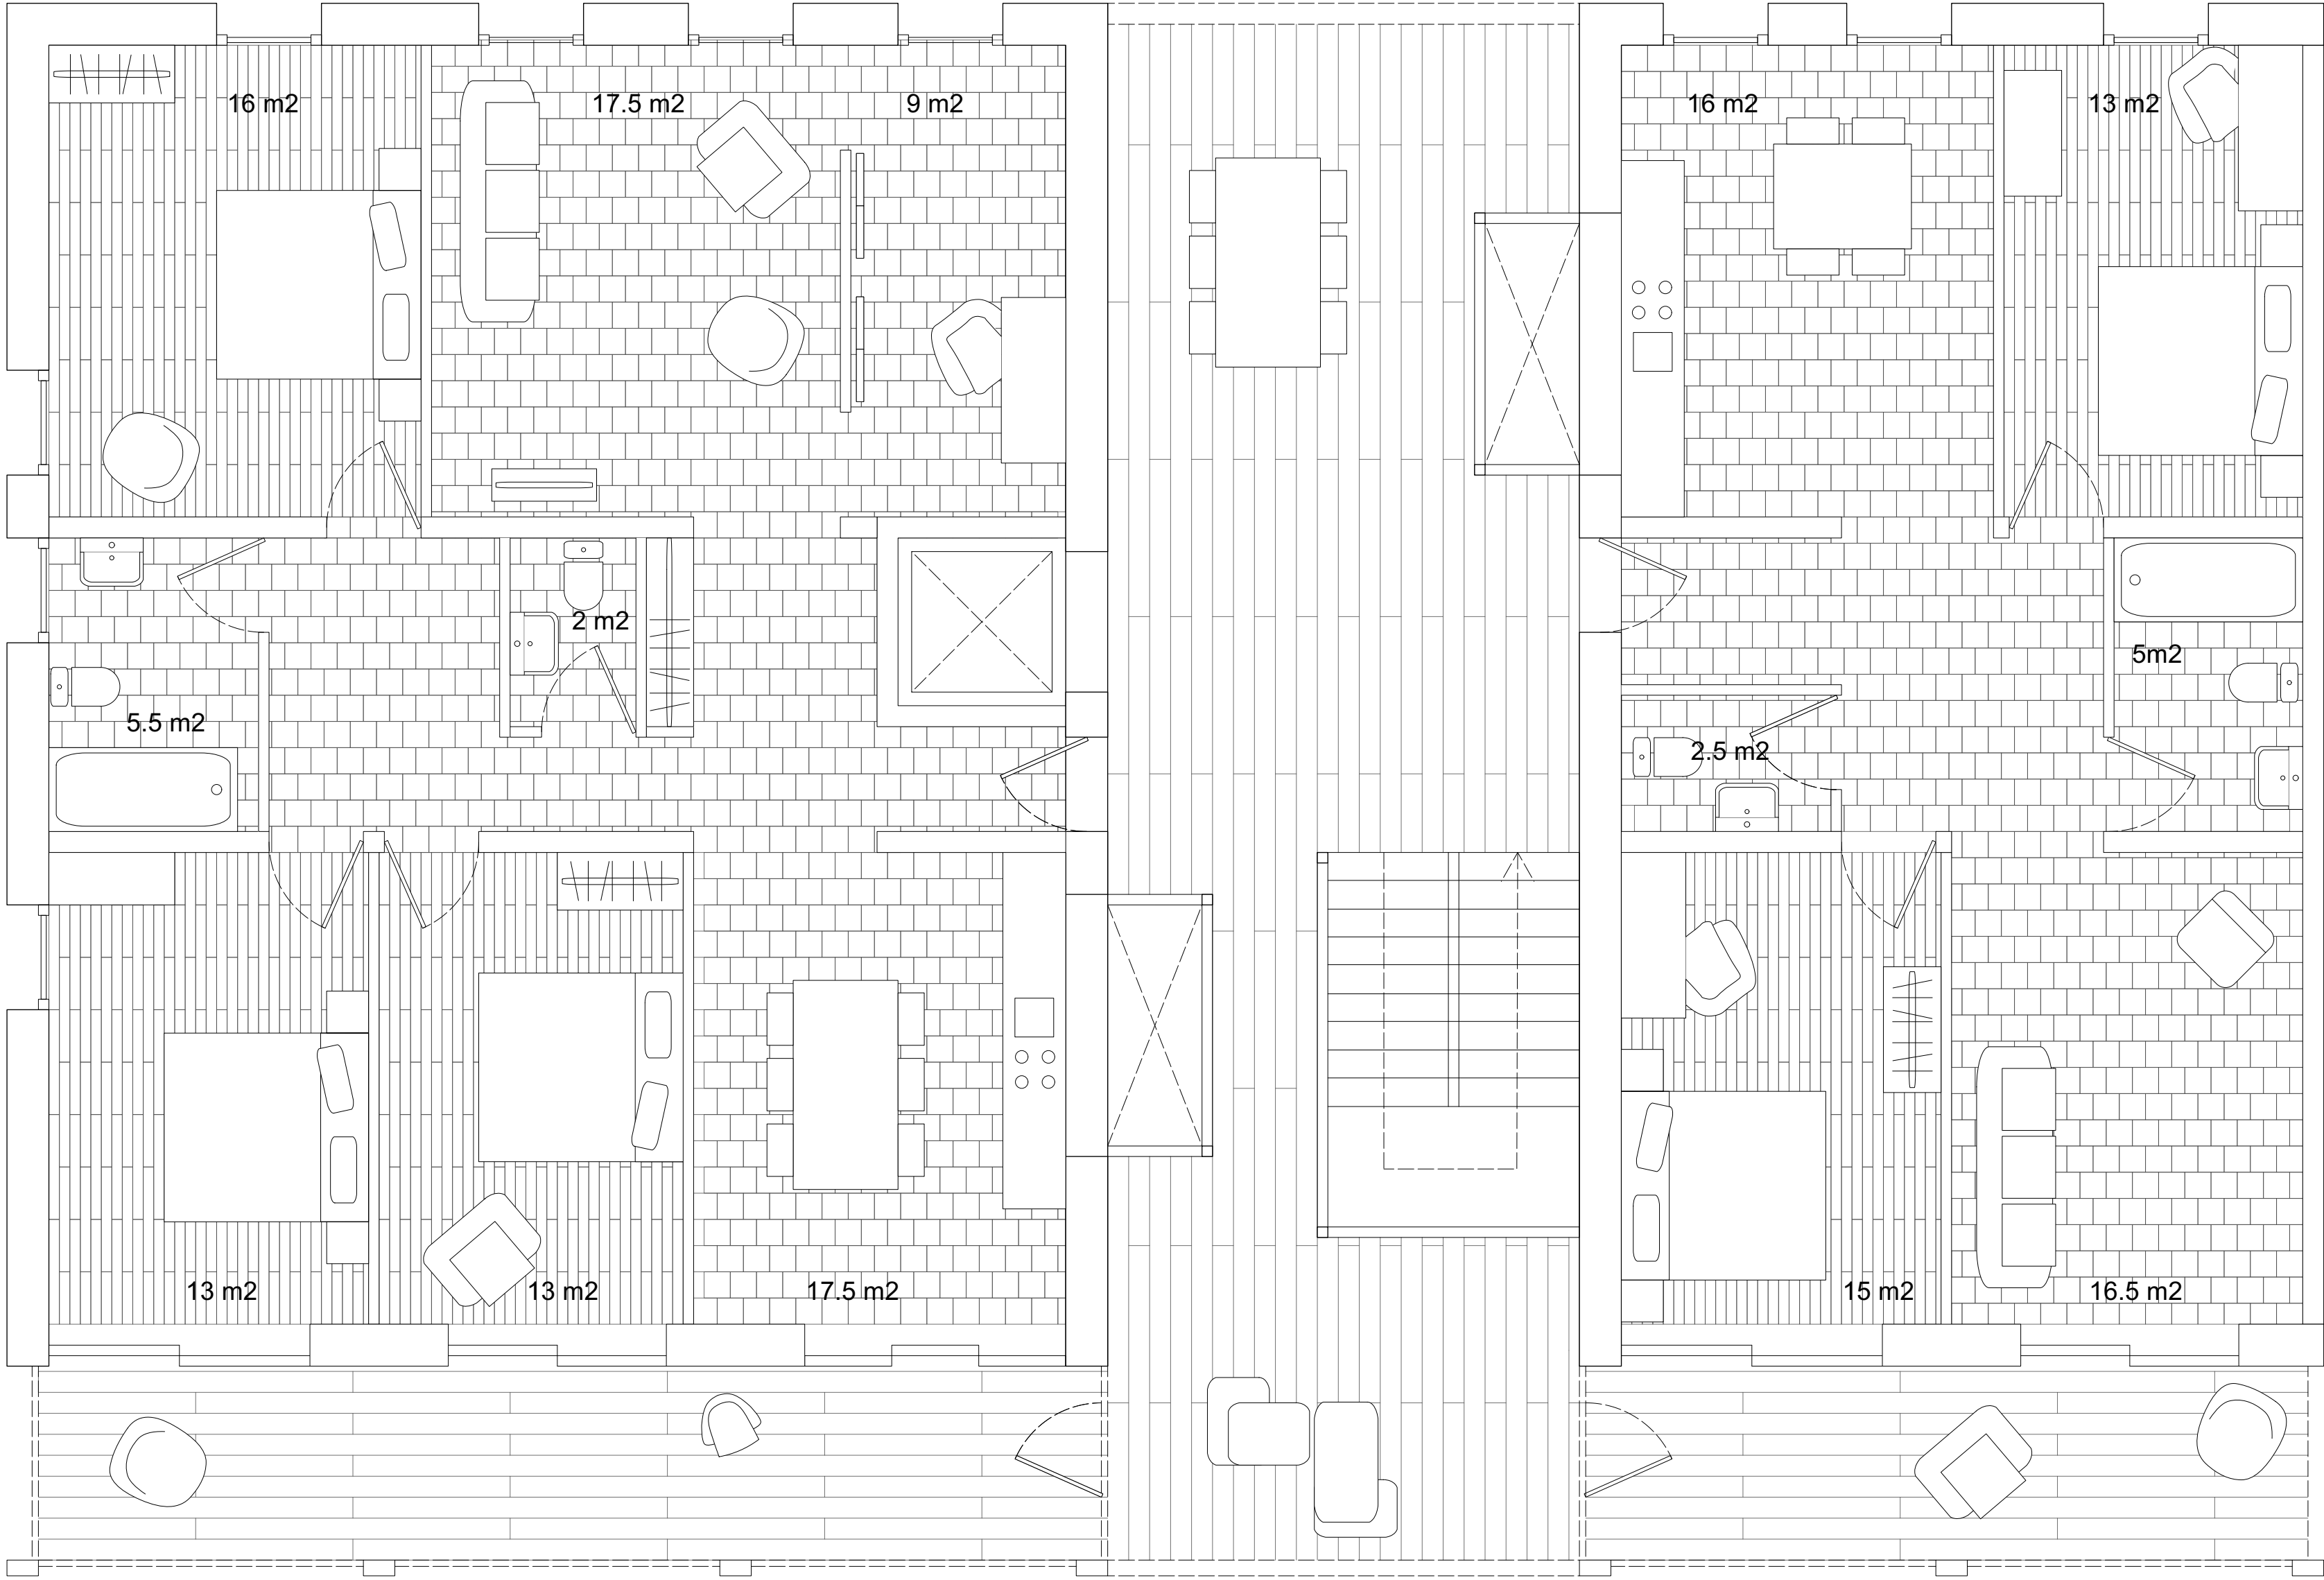

Plan 1: 50

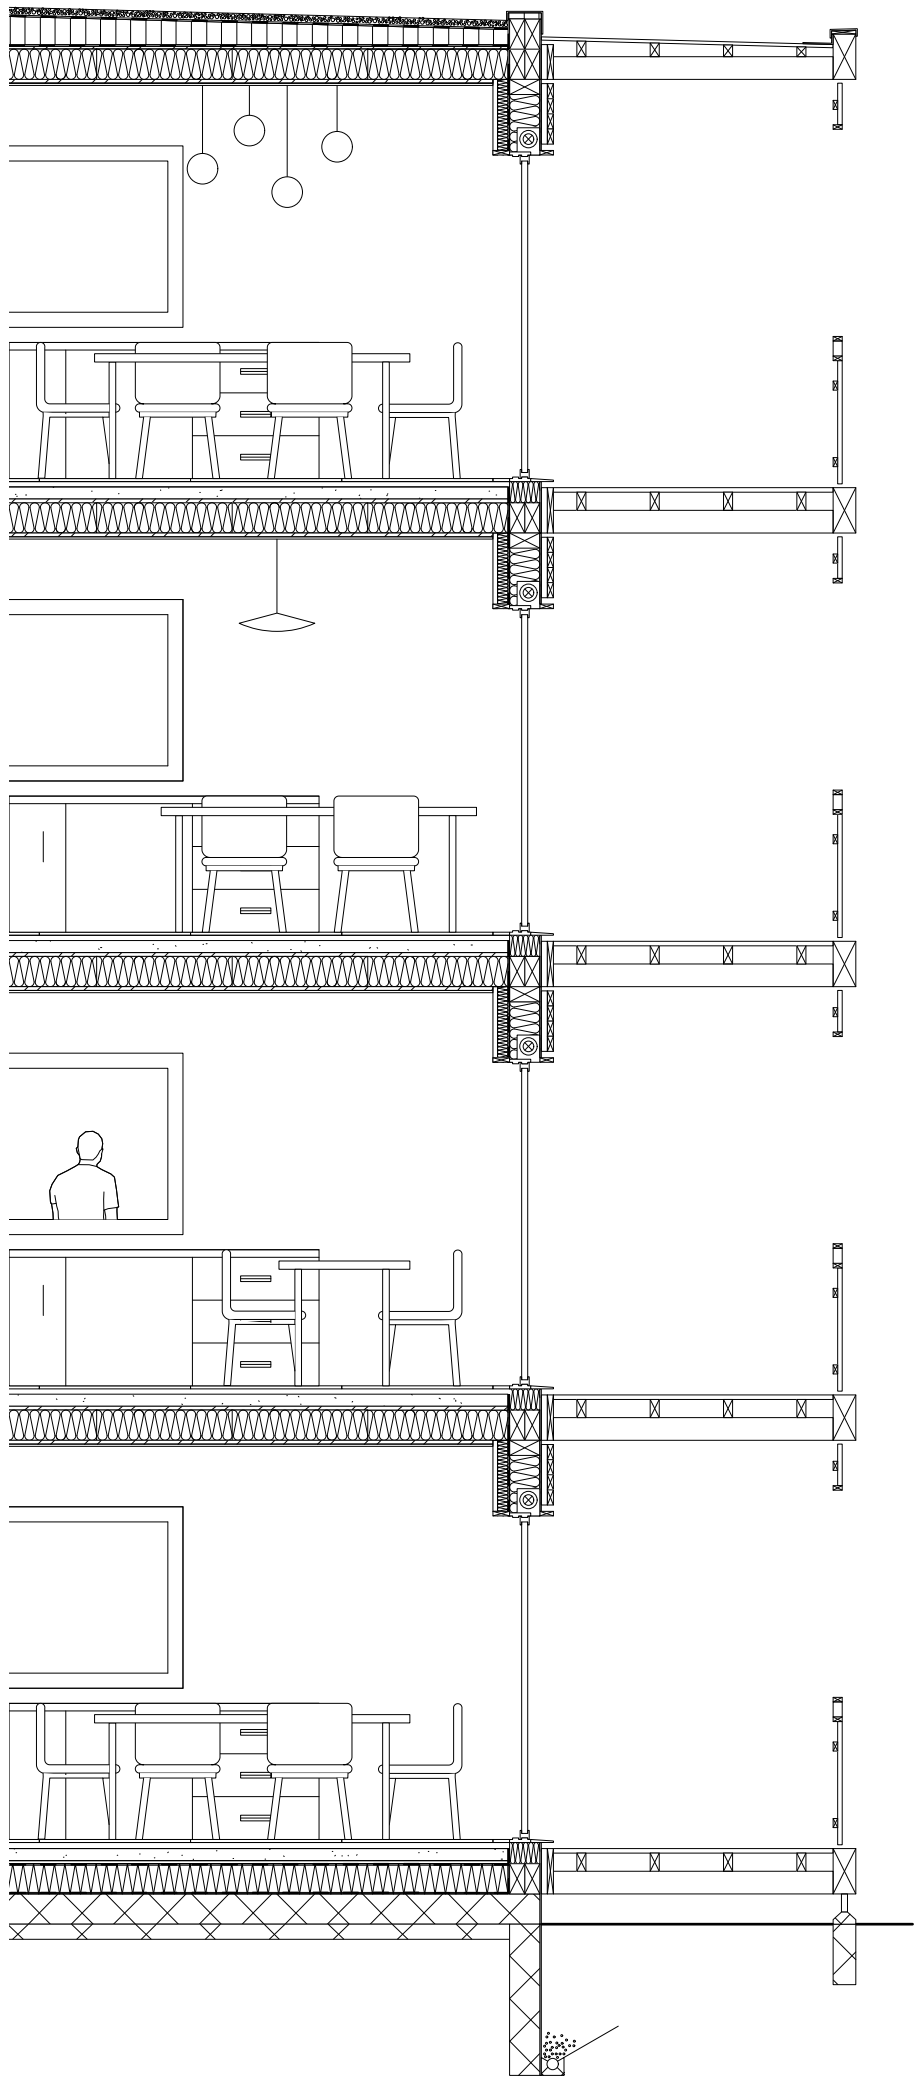

- Facade :**
- bardage en bois 40 mm
 - lattage vertical 40mm
 - pare-vapeur 1mm
 - montants bois + isolation 200mm
 - pare-vapeur 1mm
 - isolation + lattage vertical 70 mm
 - panneaux de fibroplâtre 30 mm
- Planchers :**
- parquet en bois 15 mm
 - chape coulée 80mm
 - panneaux osb 25mm
 - solives bois + isolation 200mm
 - pare-vapeur 1mm
 - panneaux osb 25mm
 - panneaux de fibroplâtre 30 mm

