




Section CC - 1:200

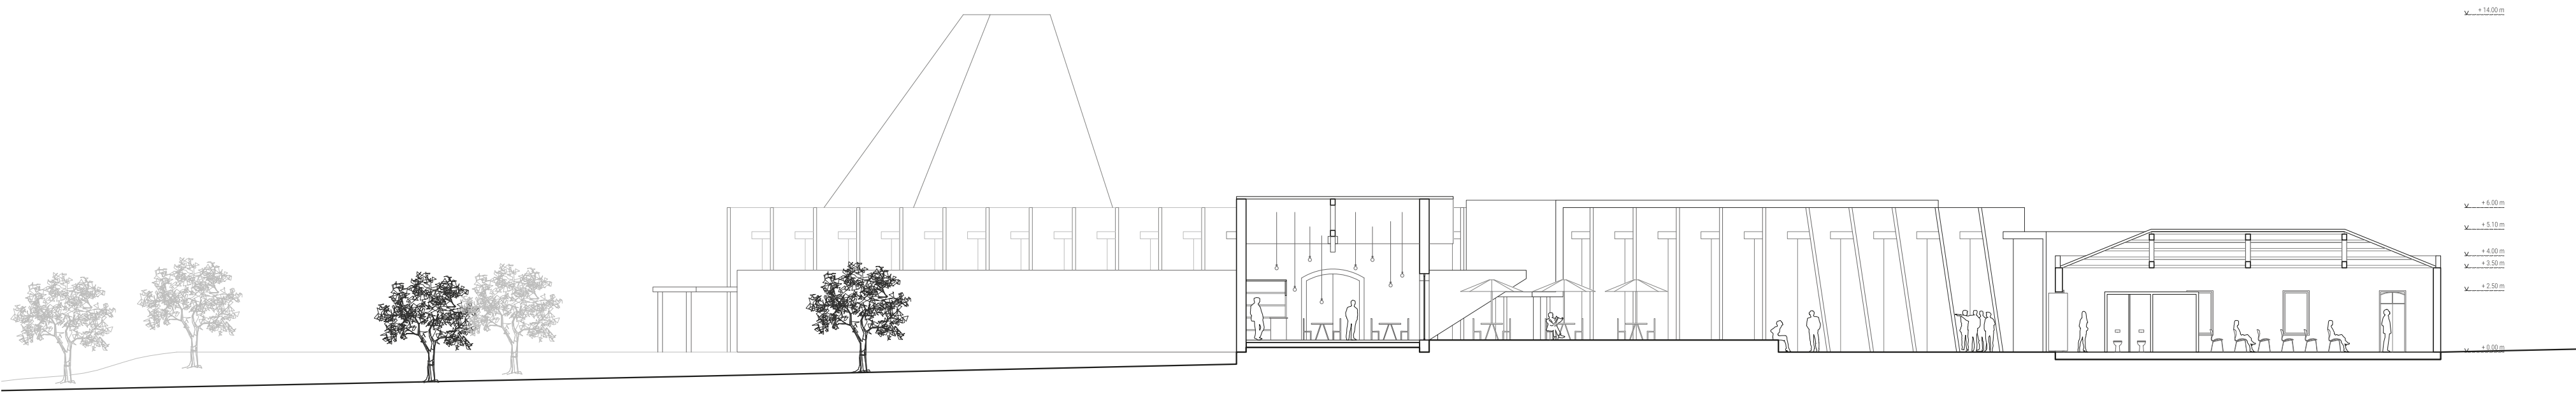

Section DD - 1:200

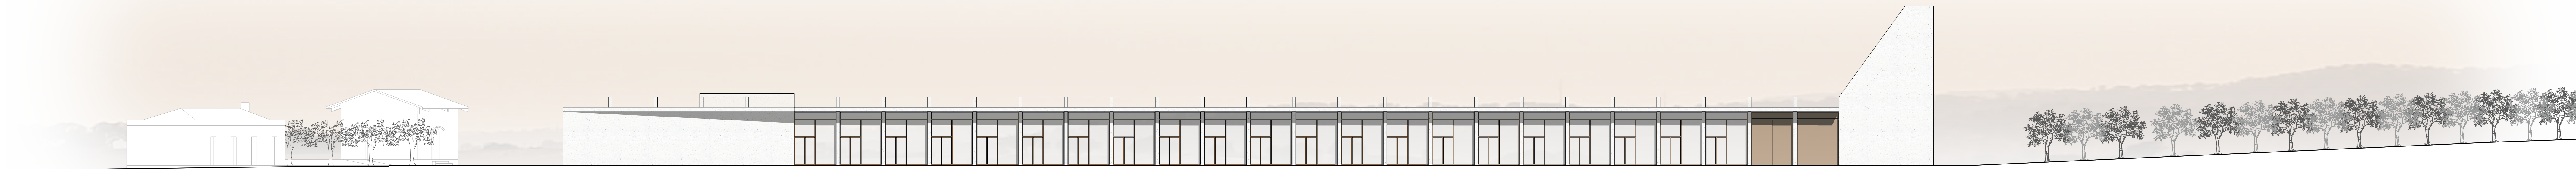

Elevation - WEST - 1:200

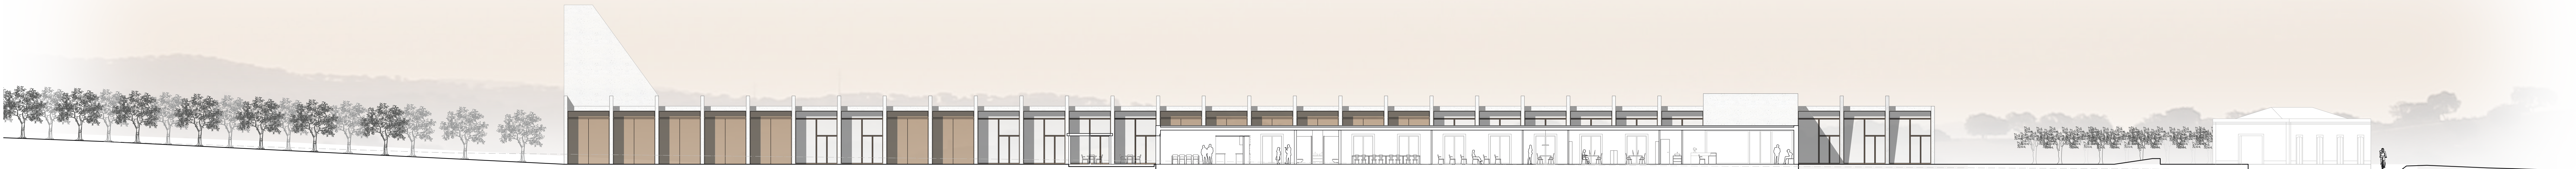

Section BB & elevation - EAST - 1:200




Vernacular "montes" from Alentejo




Vernacular "montes" - chimneys



Typical streets - chimneys presence

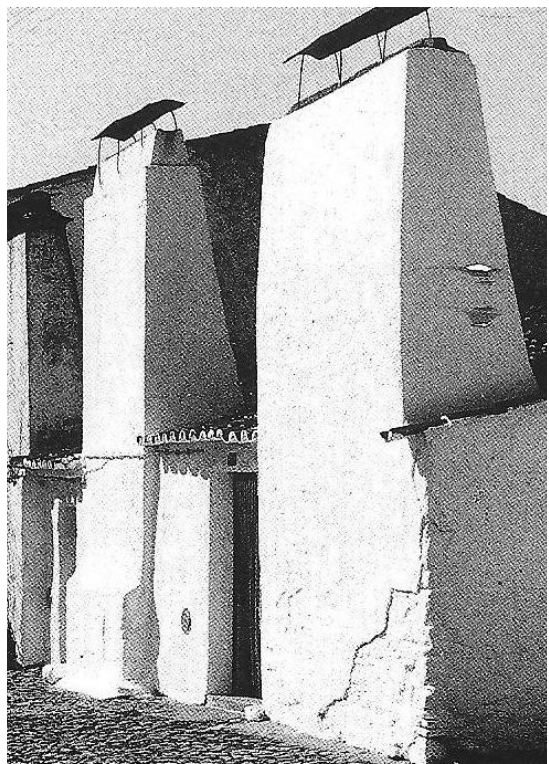


Materials - white color - shadows

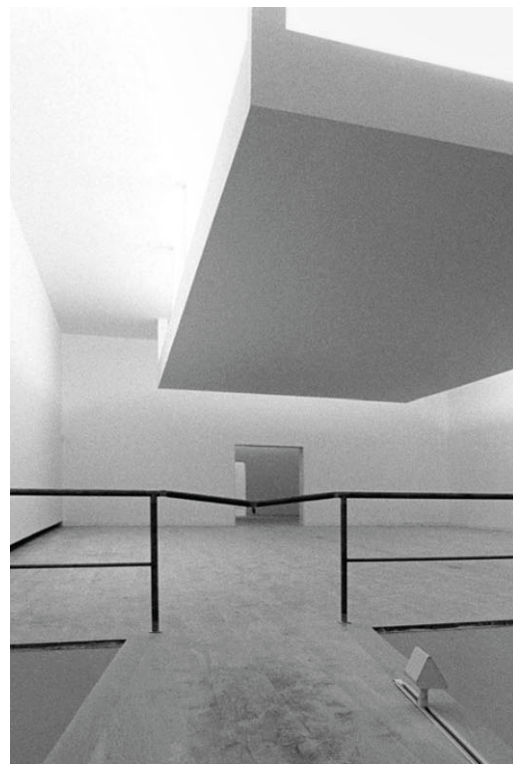

A. Siza Vieira - CGAC
Santiago de Compostela, ES



A. Siza Vieira - Superior Education School
Setúbal, PT

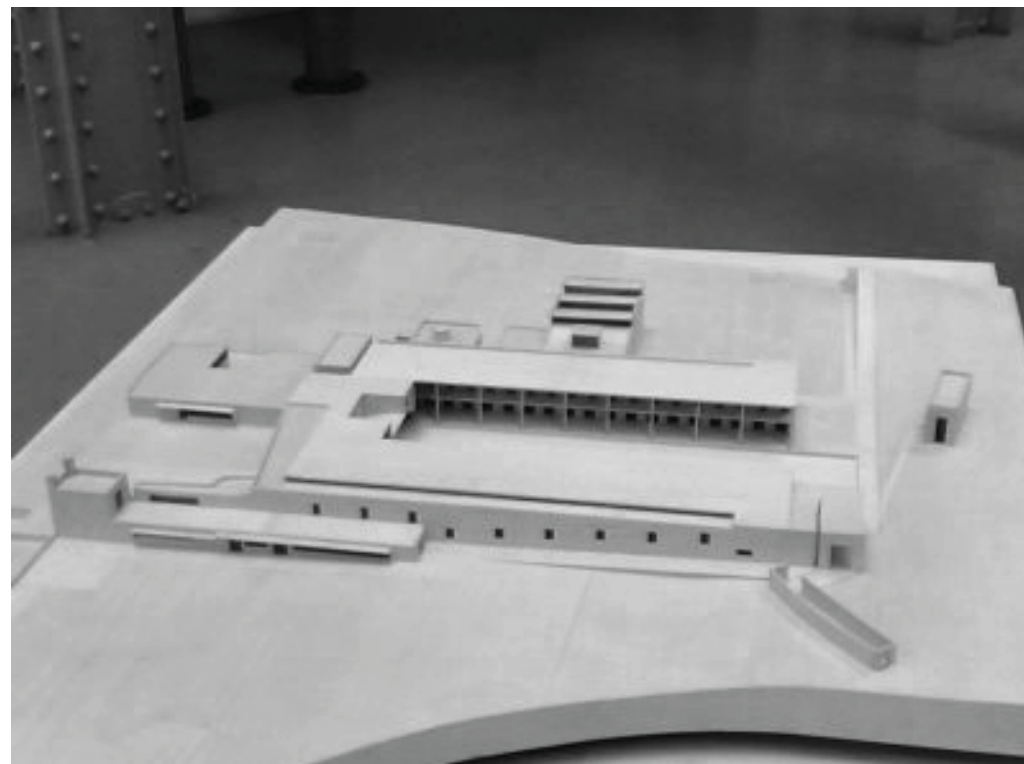

A. Siza Vieira - Superior Education School
Setúbal, PT



Souto de Moura - Casa das Histórias
Cascais, PT

Imagery - references & inspiration