




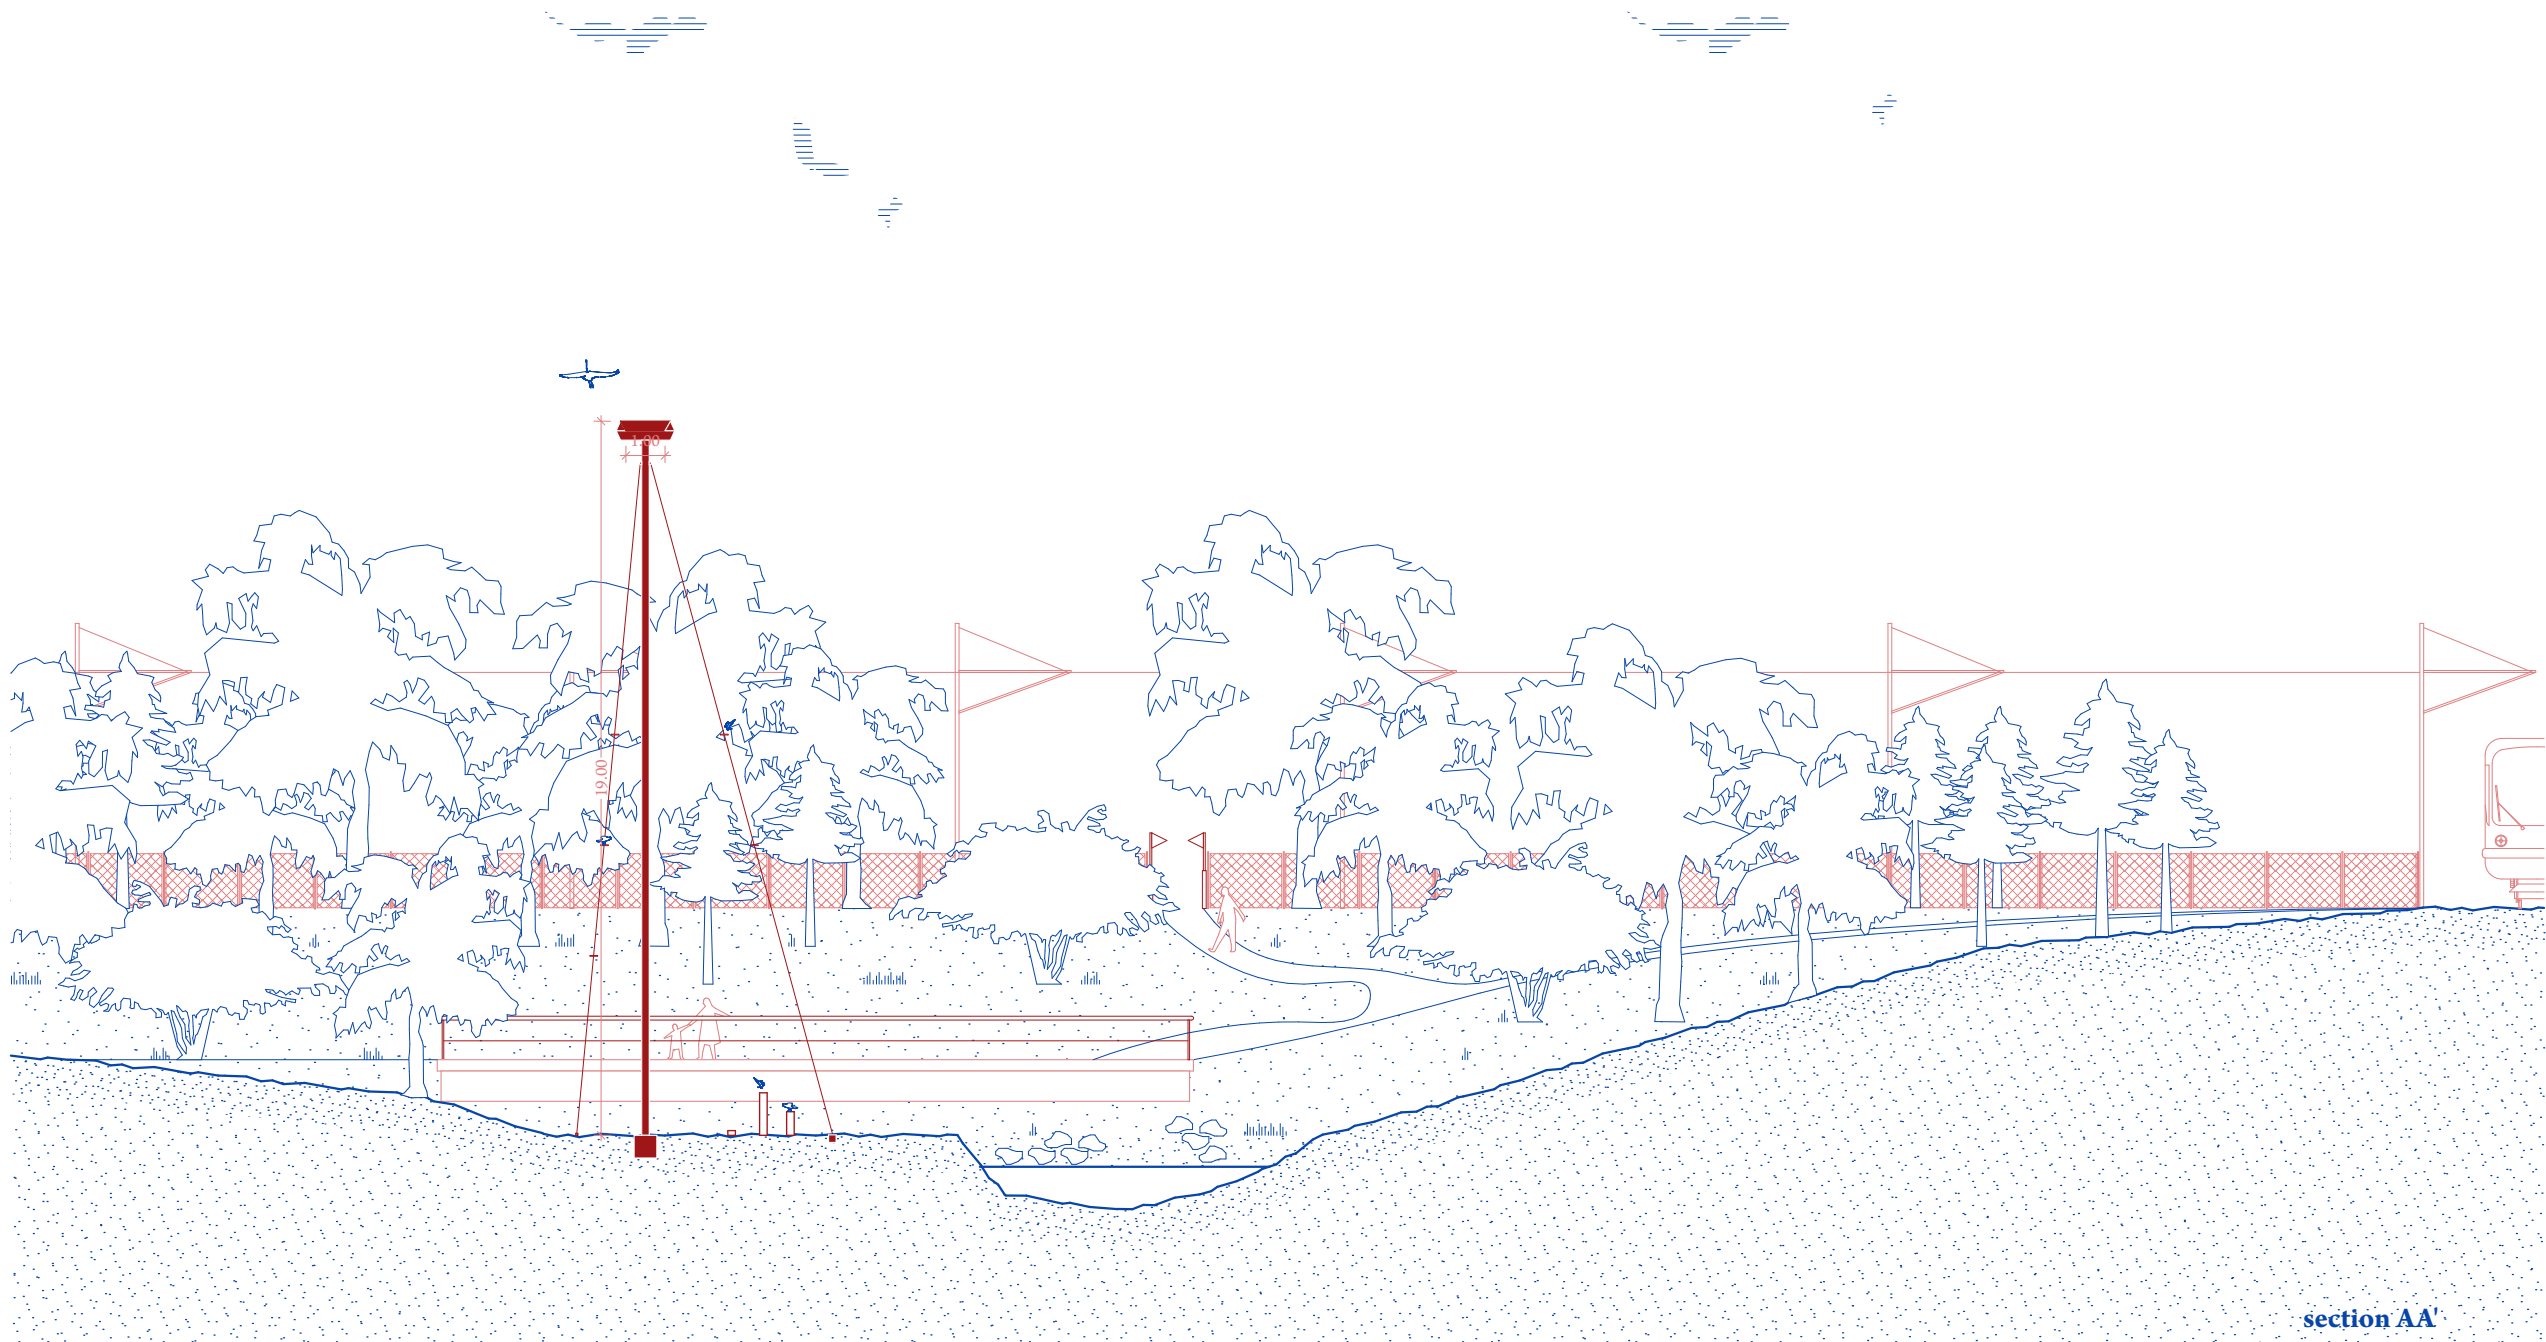

section AA'

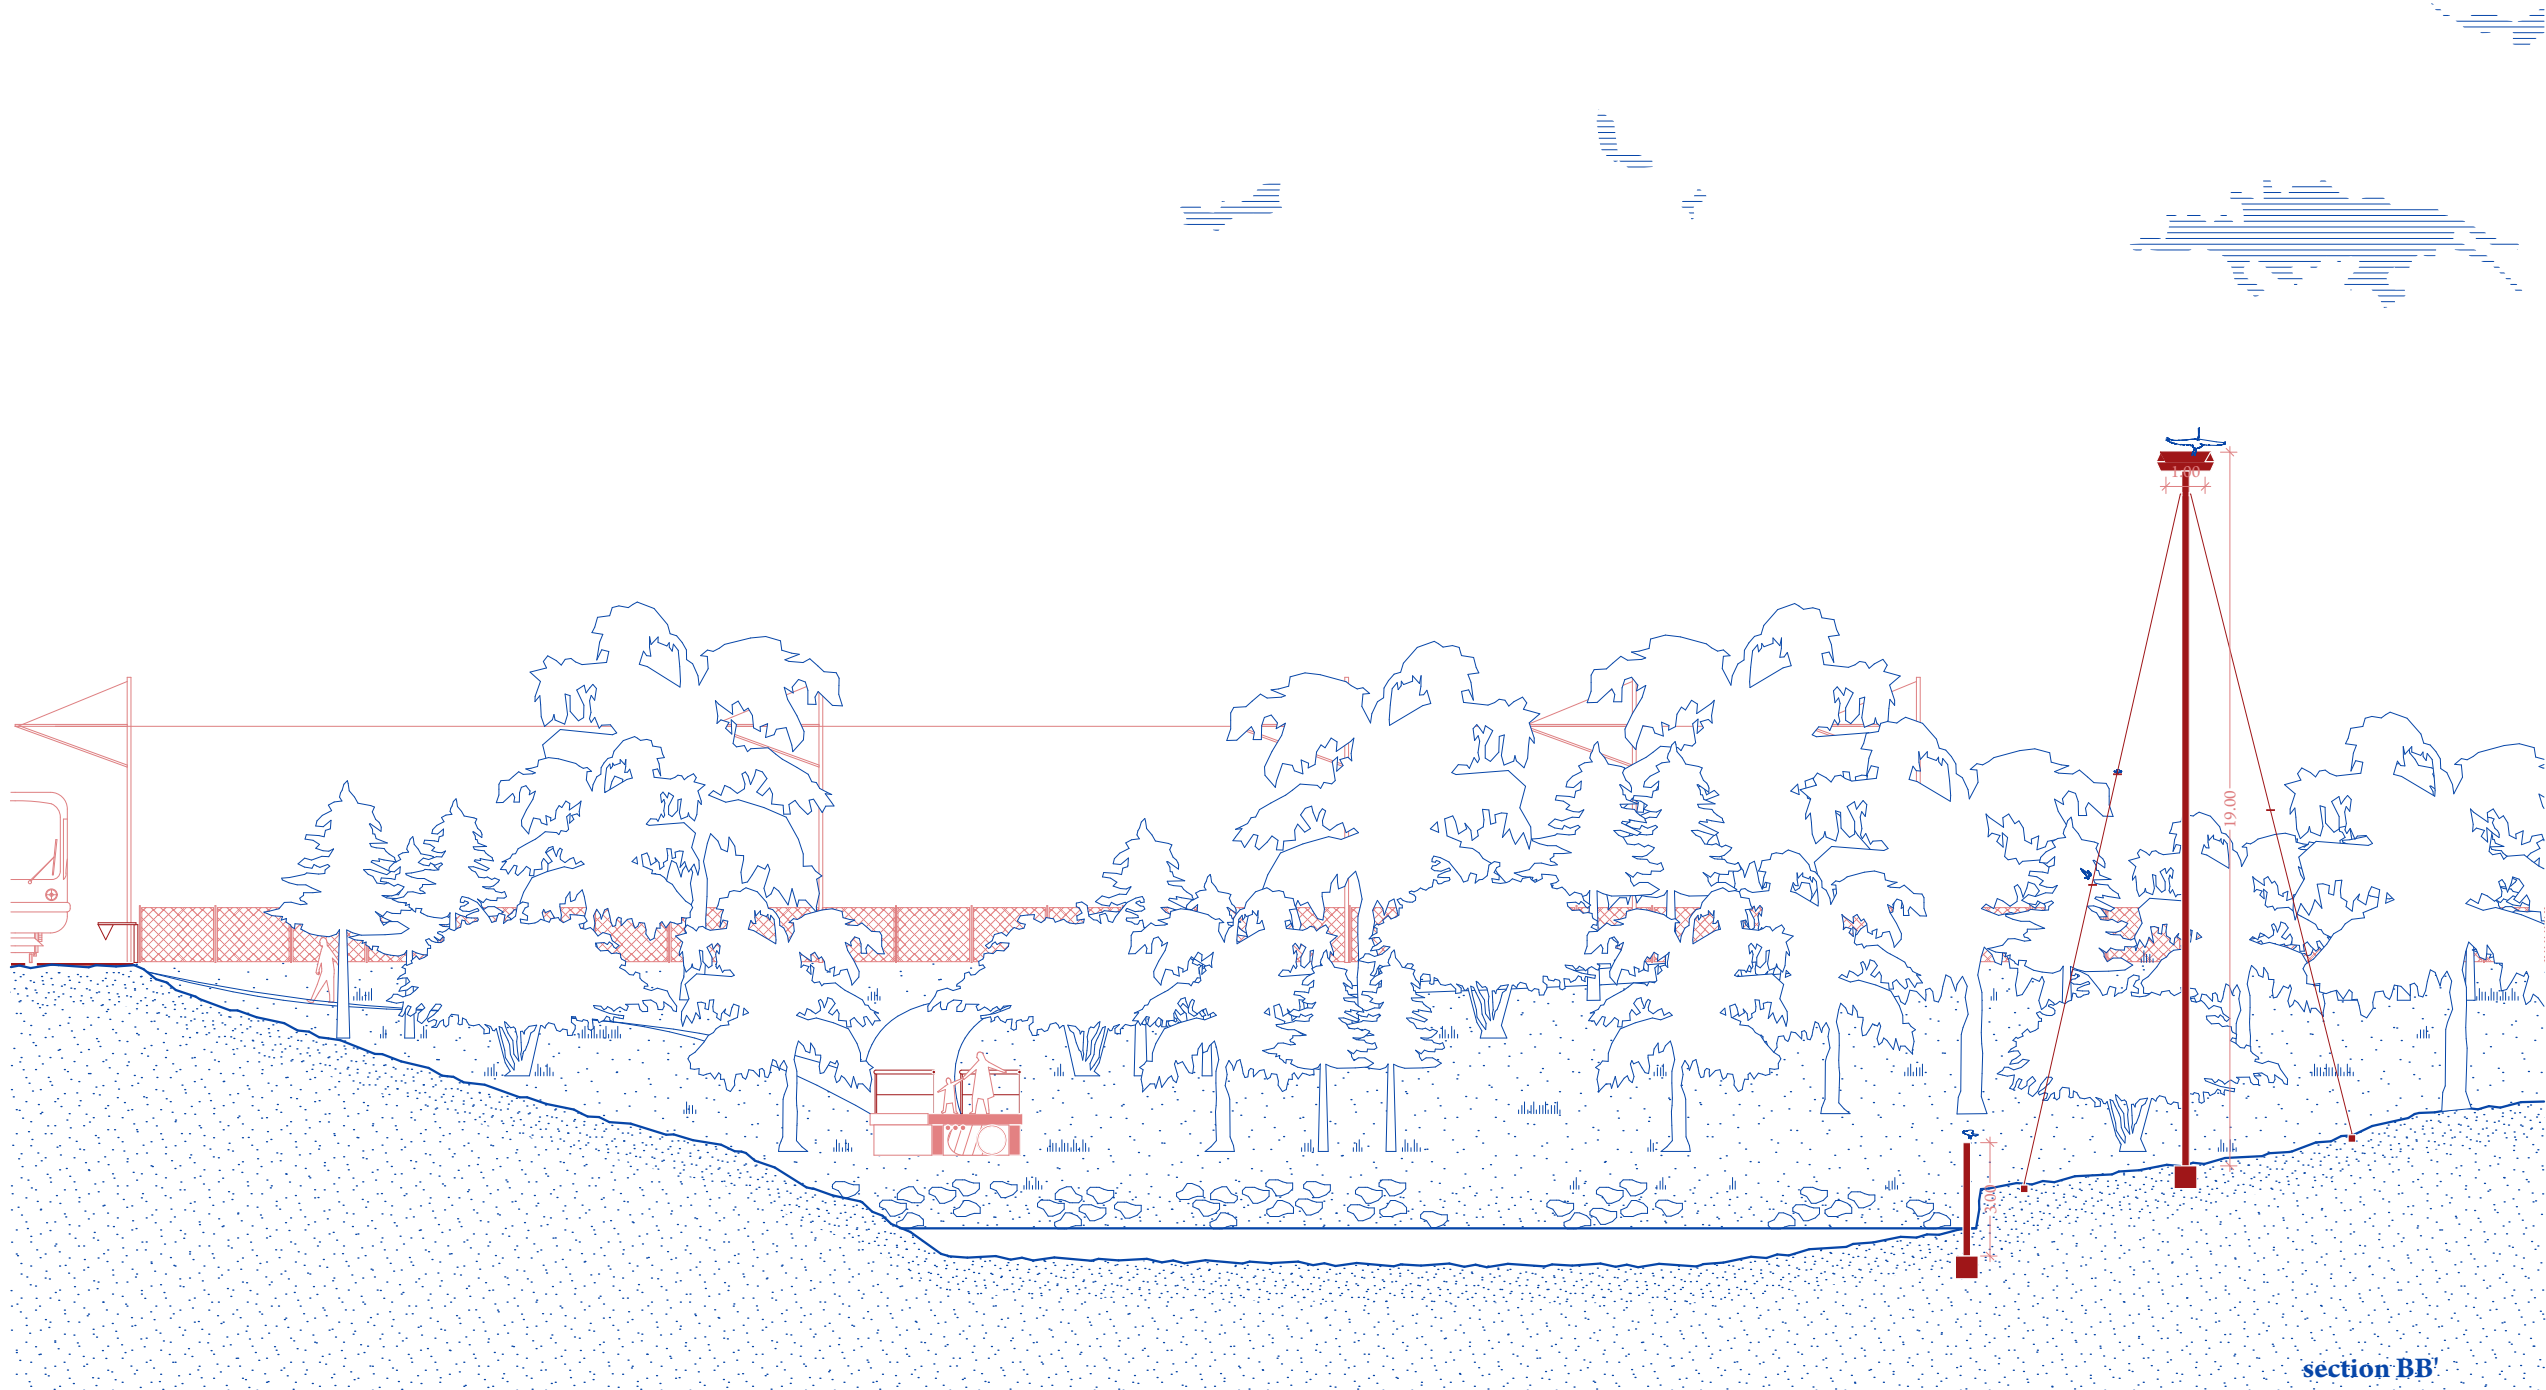

section BB'

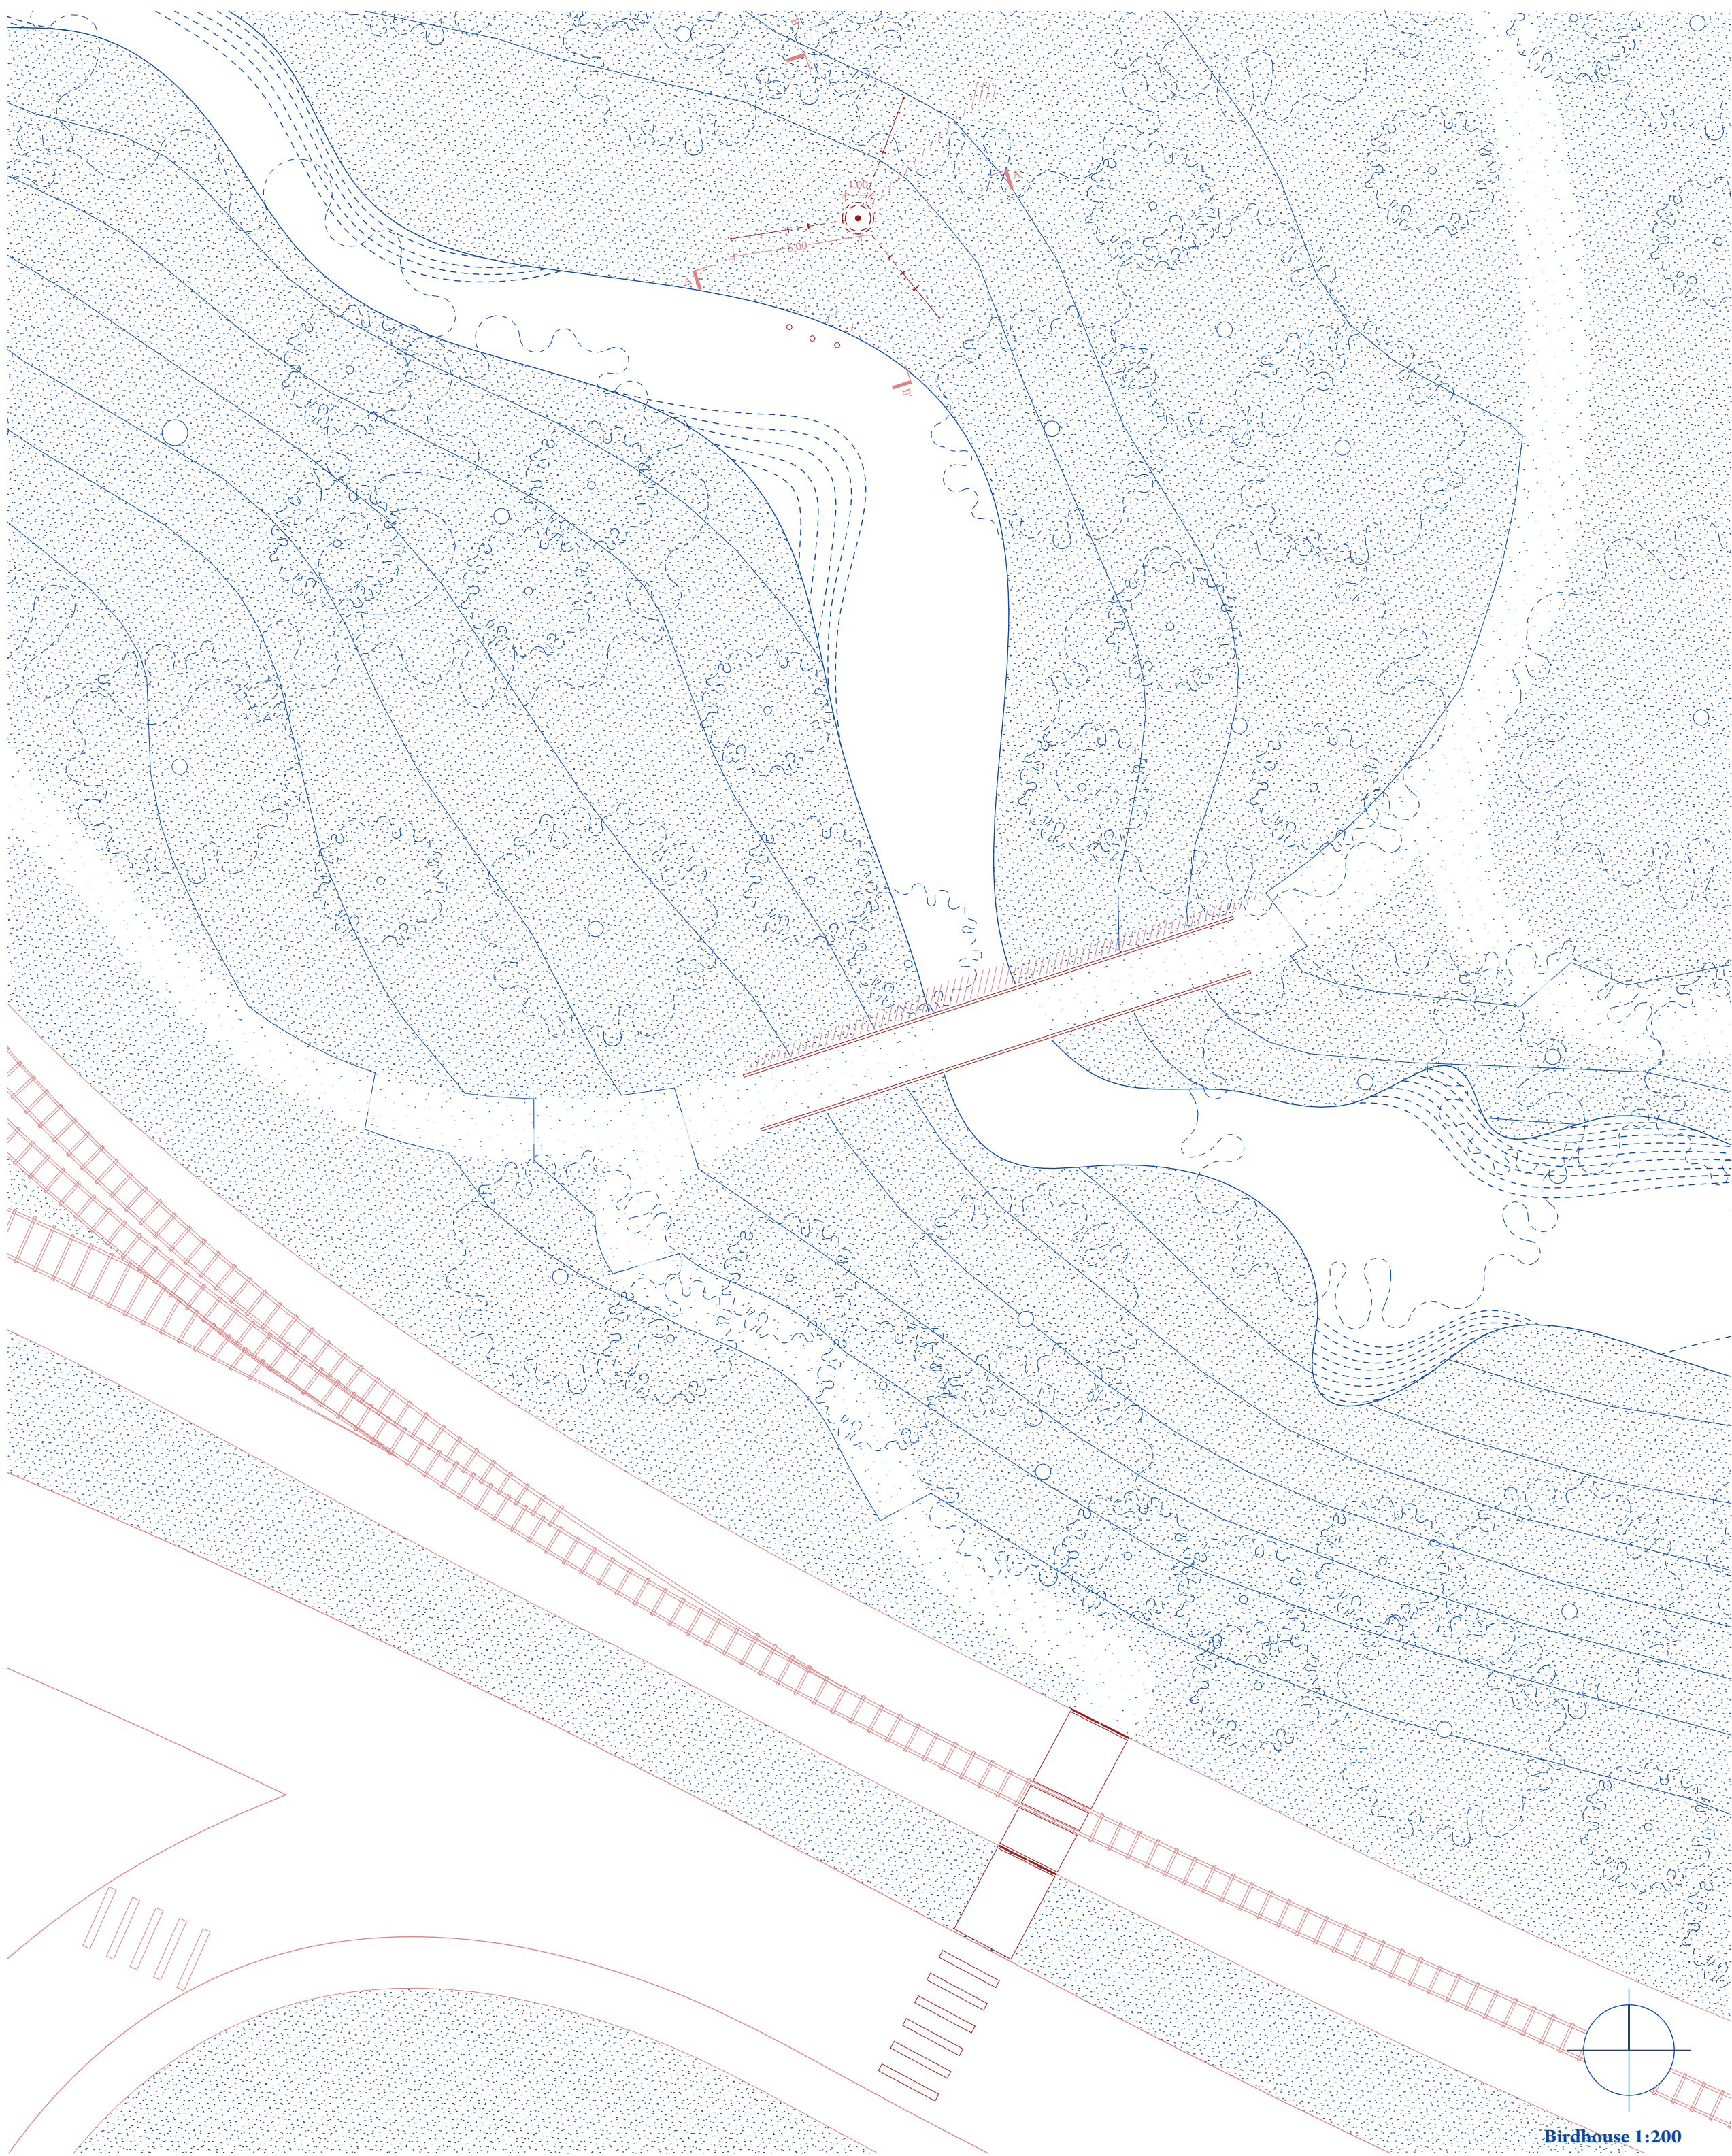

Birdhouse 1:200