
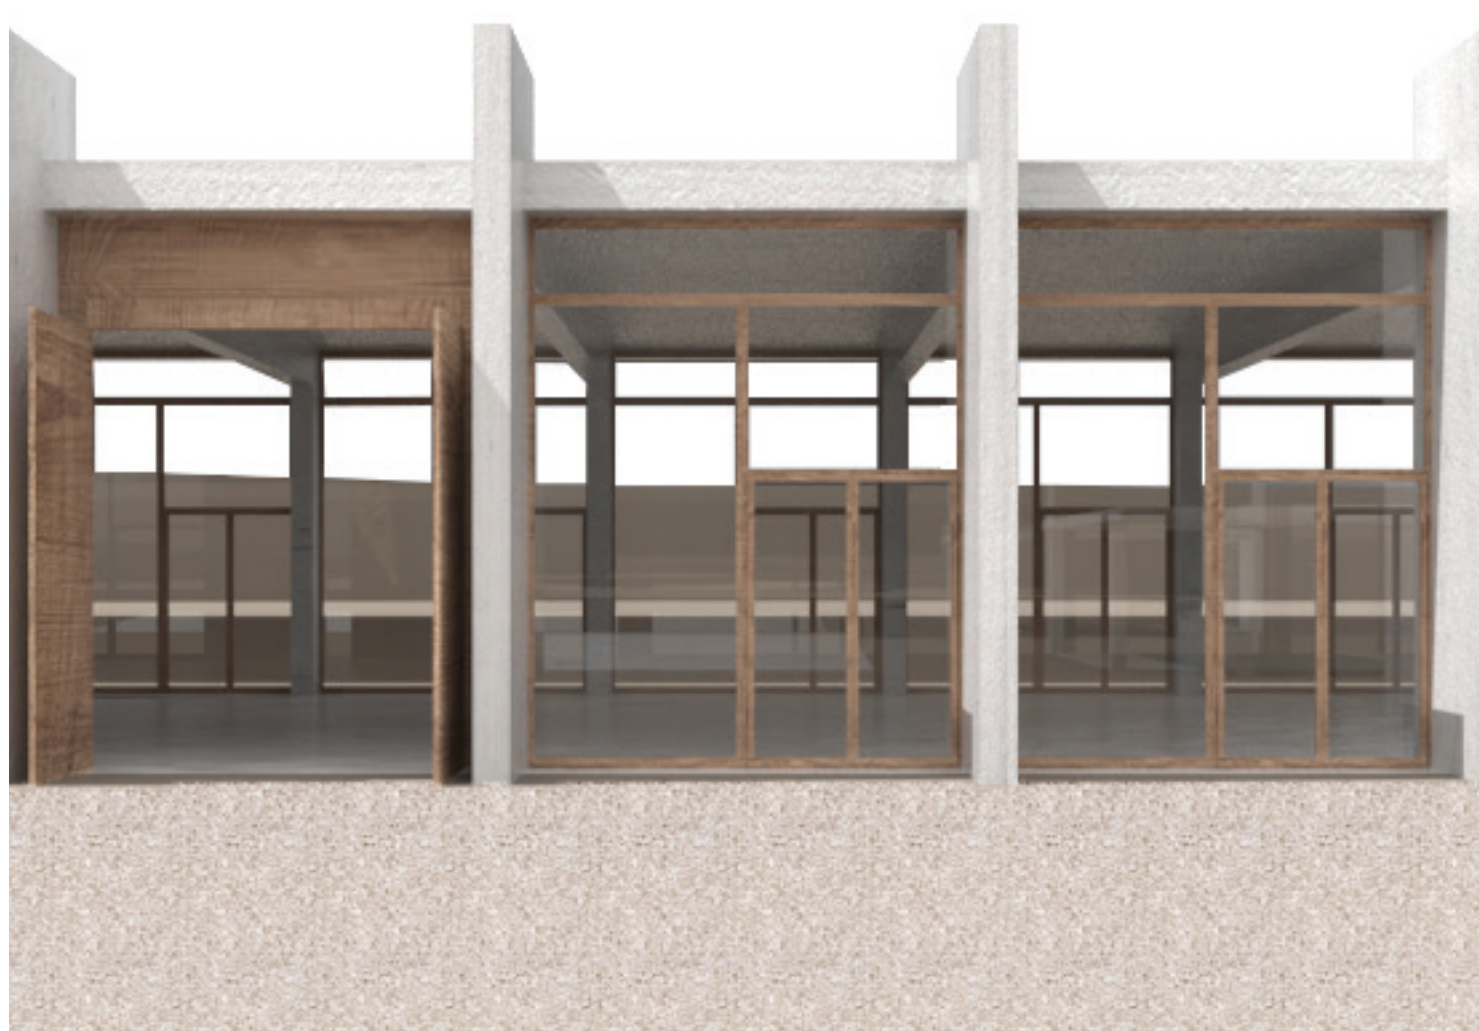
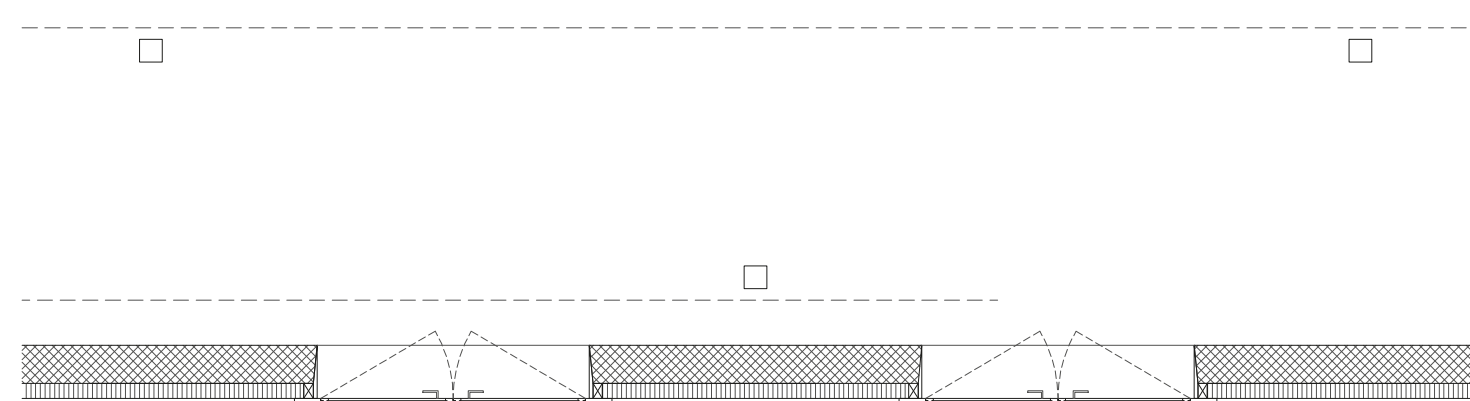
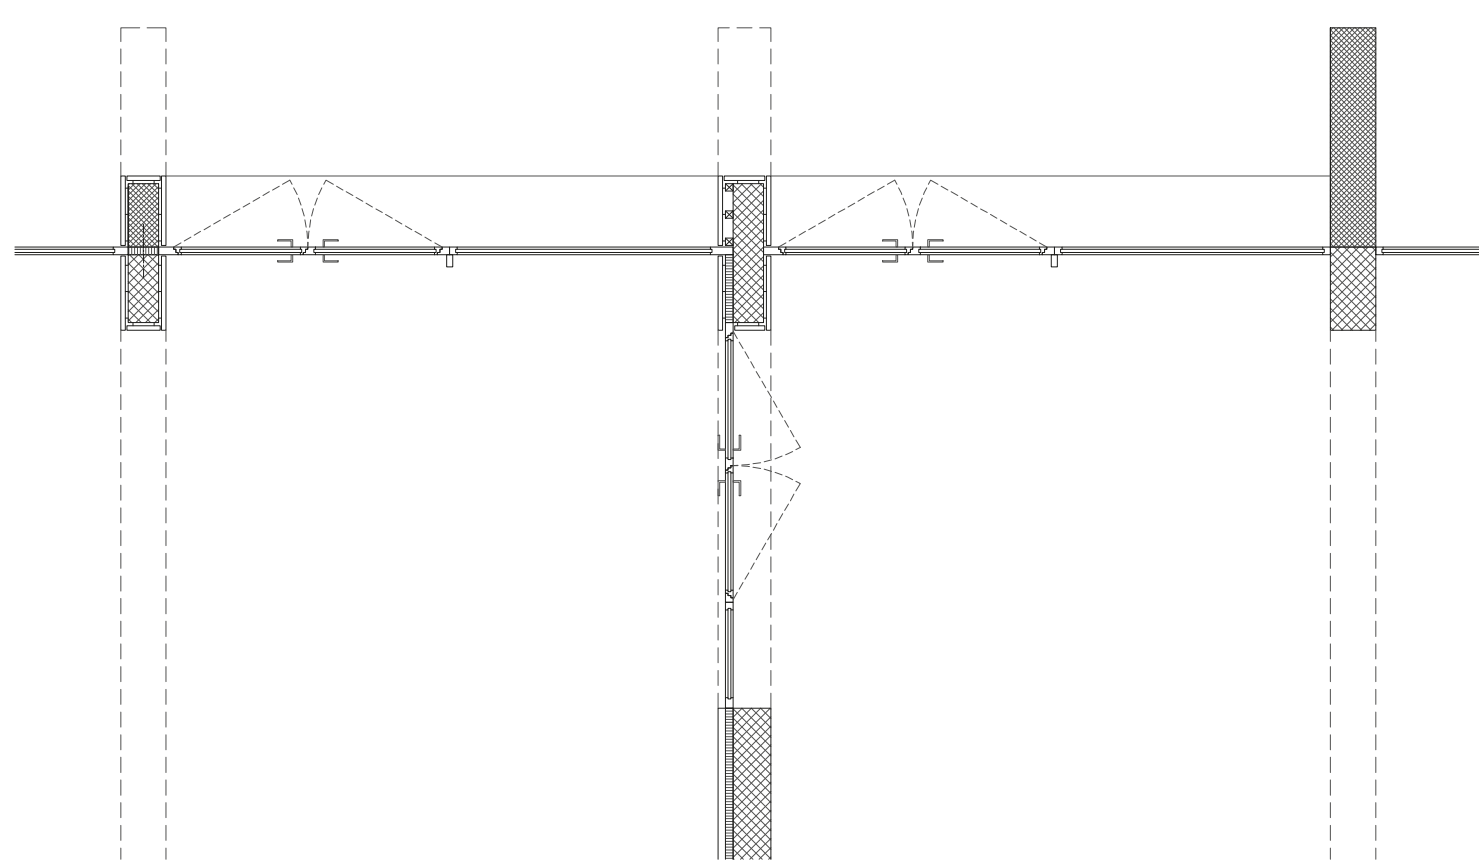
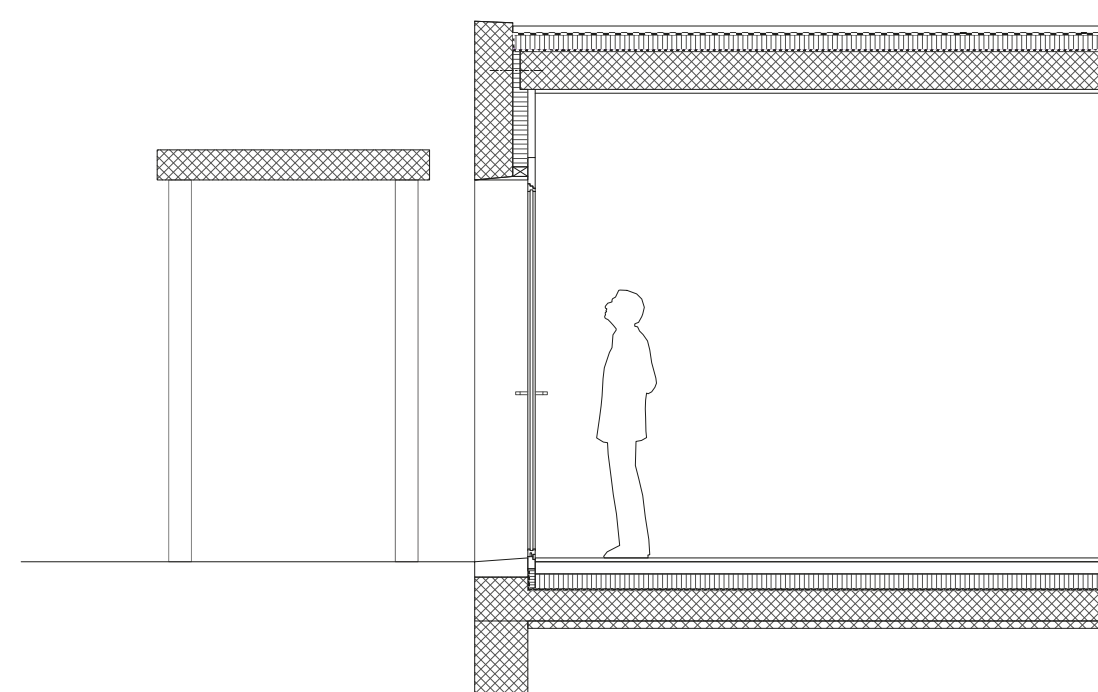


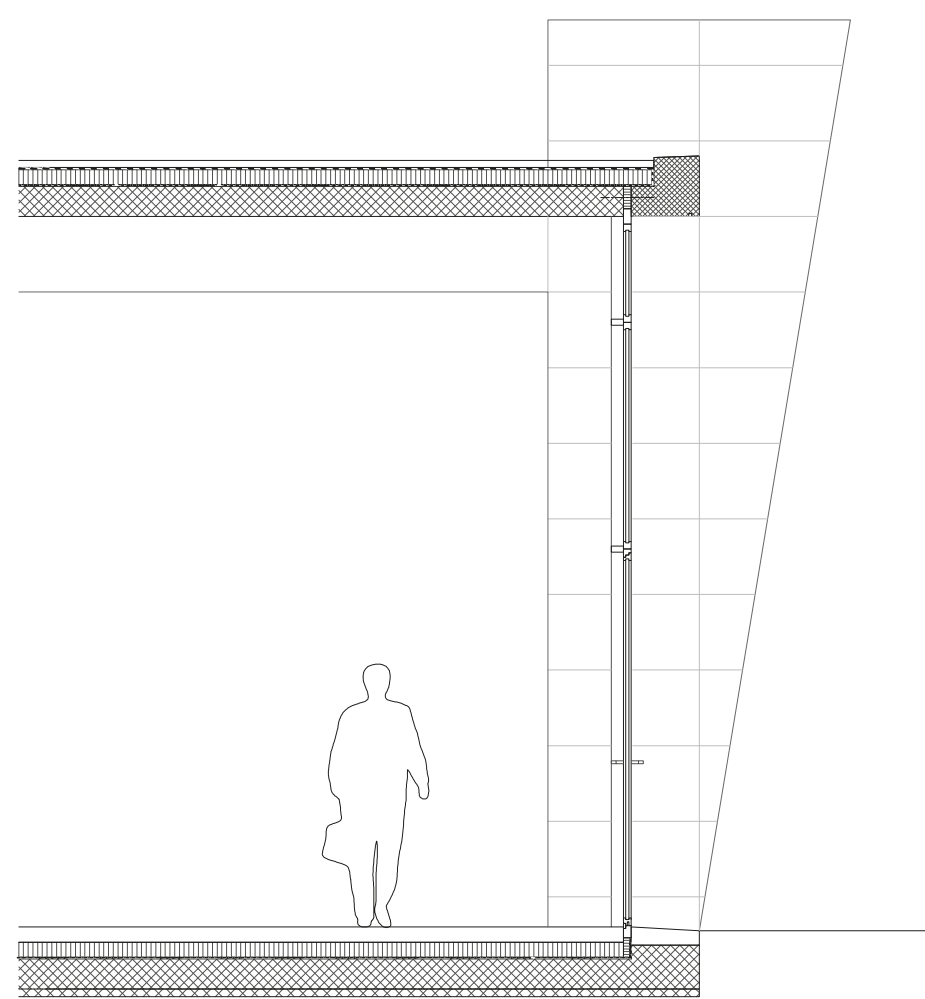

Detail factory - plan, elevation, section - 1:50

Detail admin unit - plan, elevation, section - 1:50