


Cork industry  
a contemporary approach in Alentejo railway landscape



Section AA - 1:200

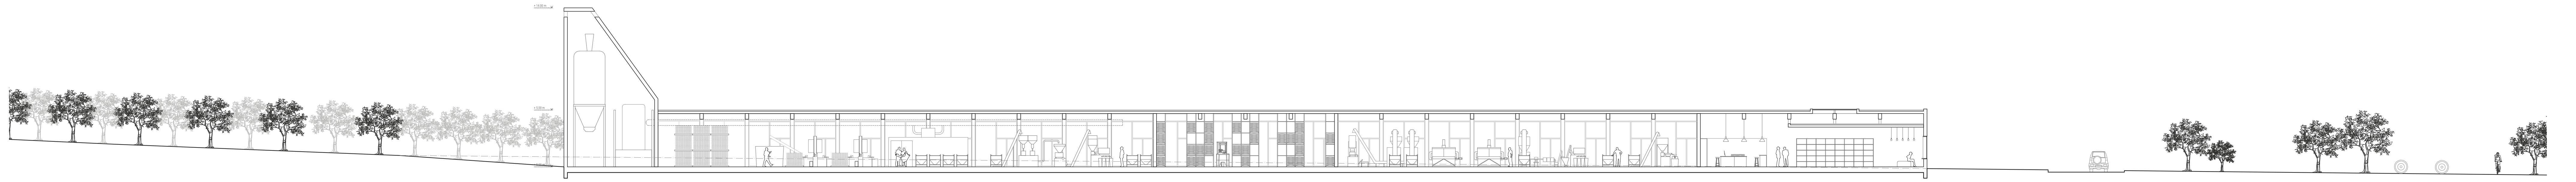

Plan - ground floor - 1:200