




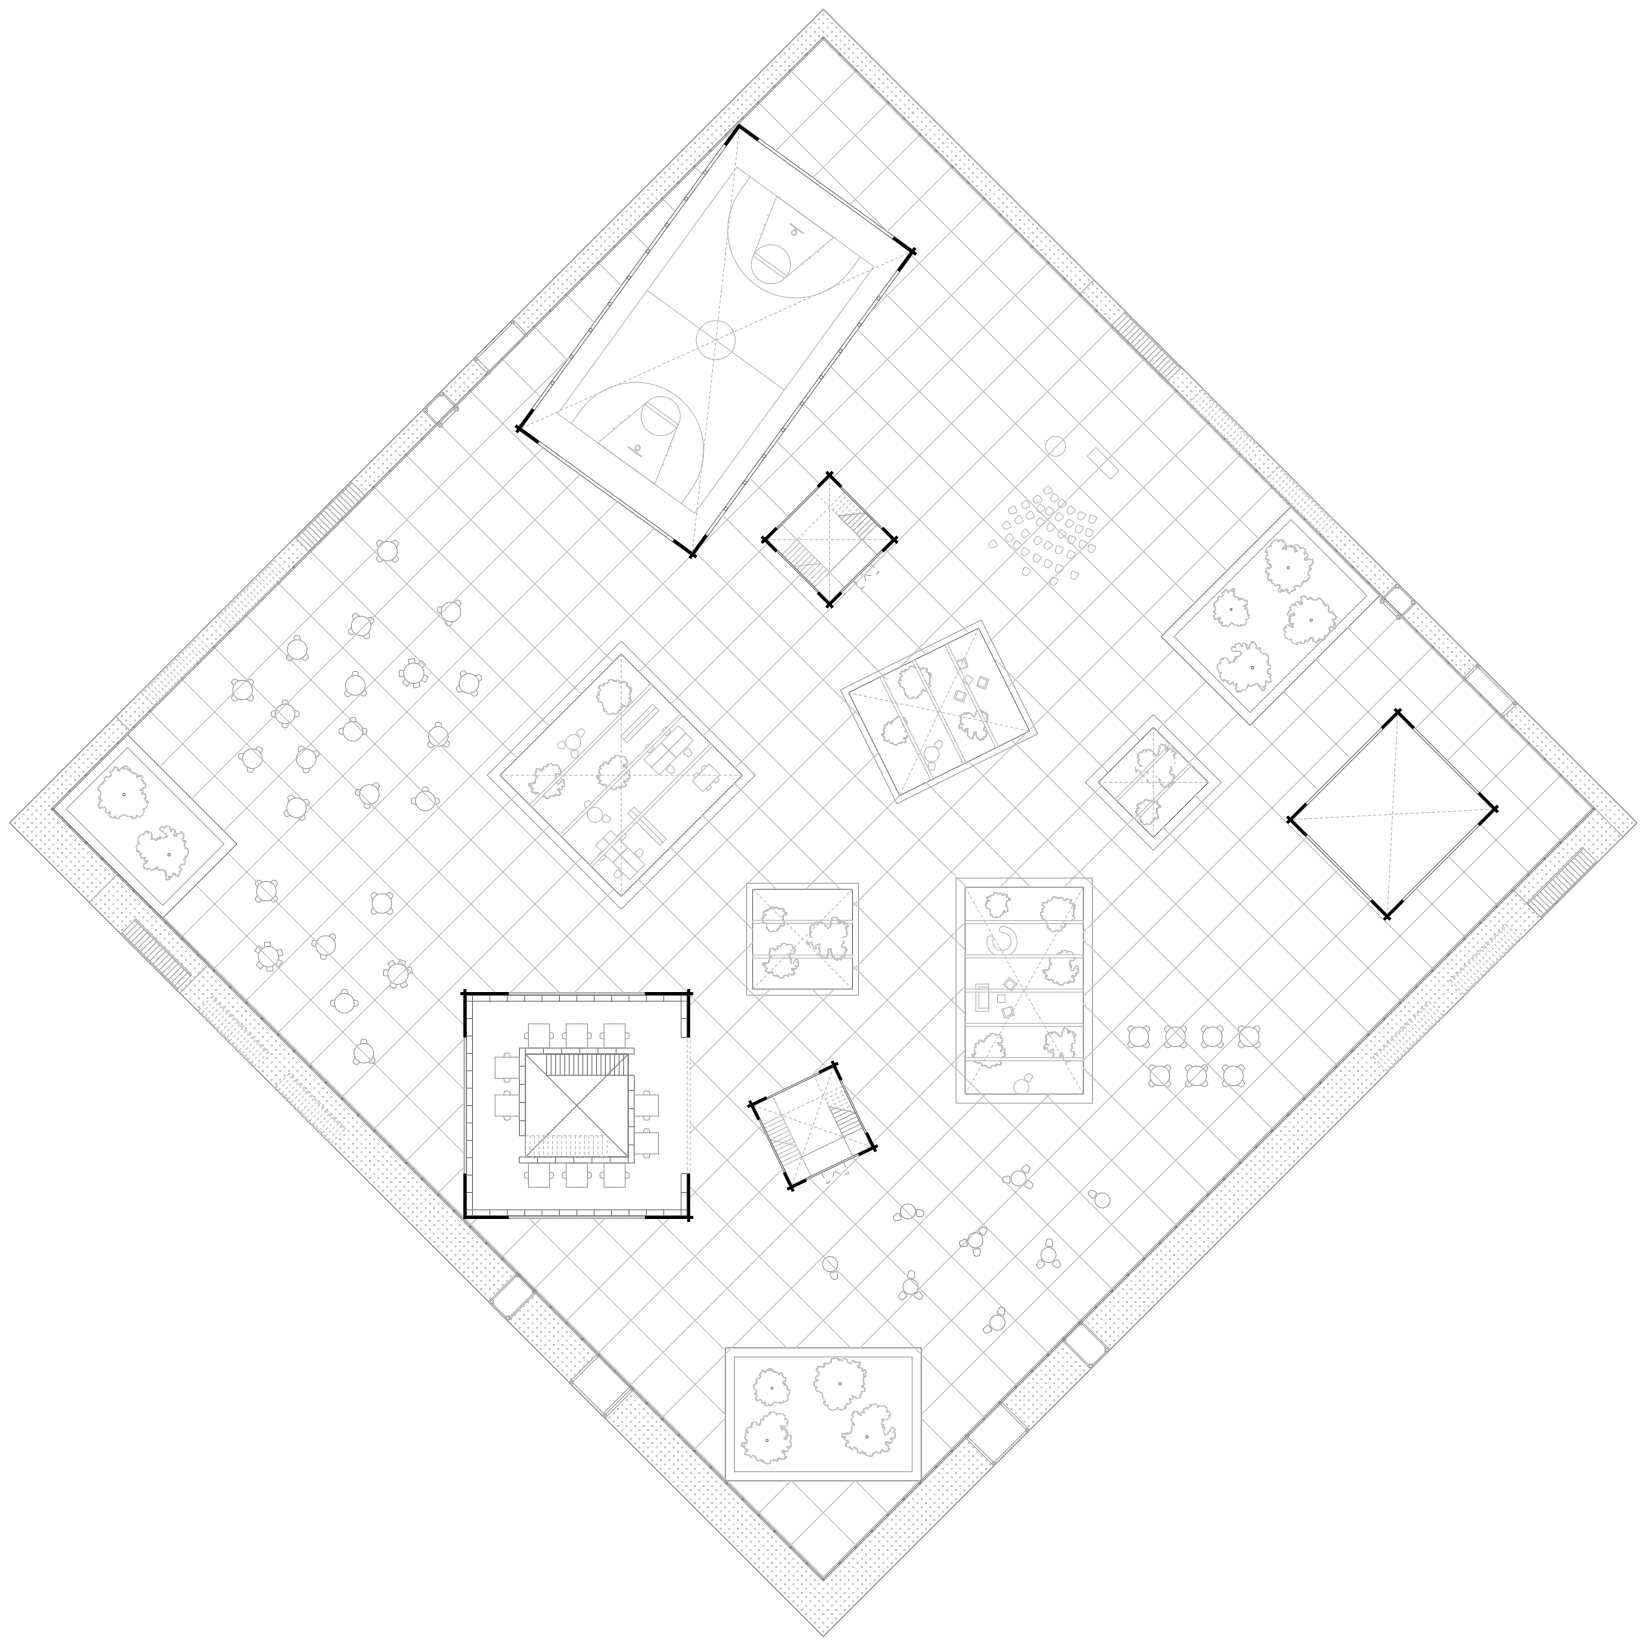

Roof floor plan 1 : 500

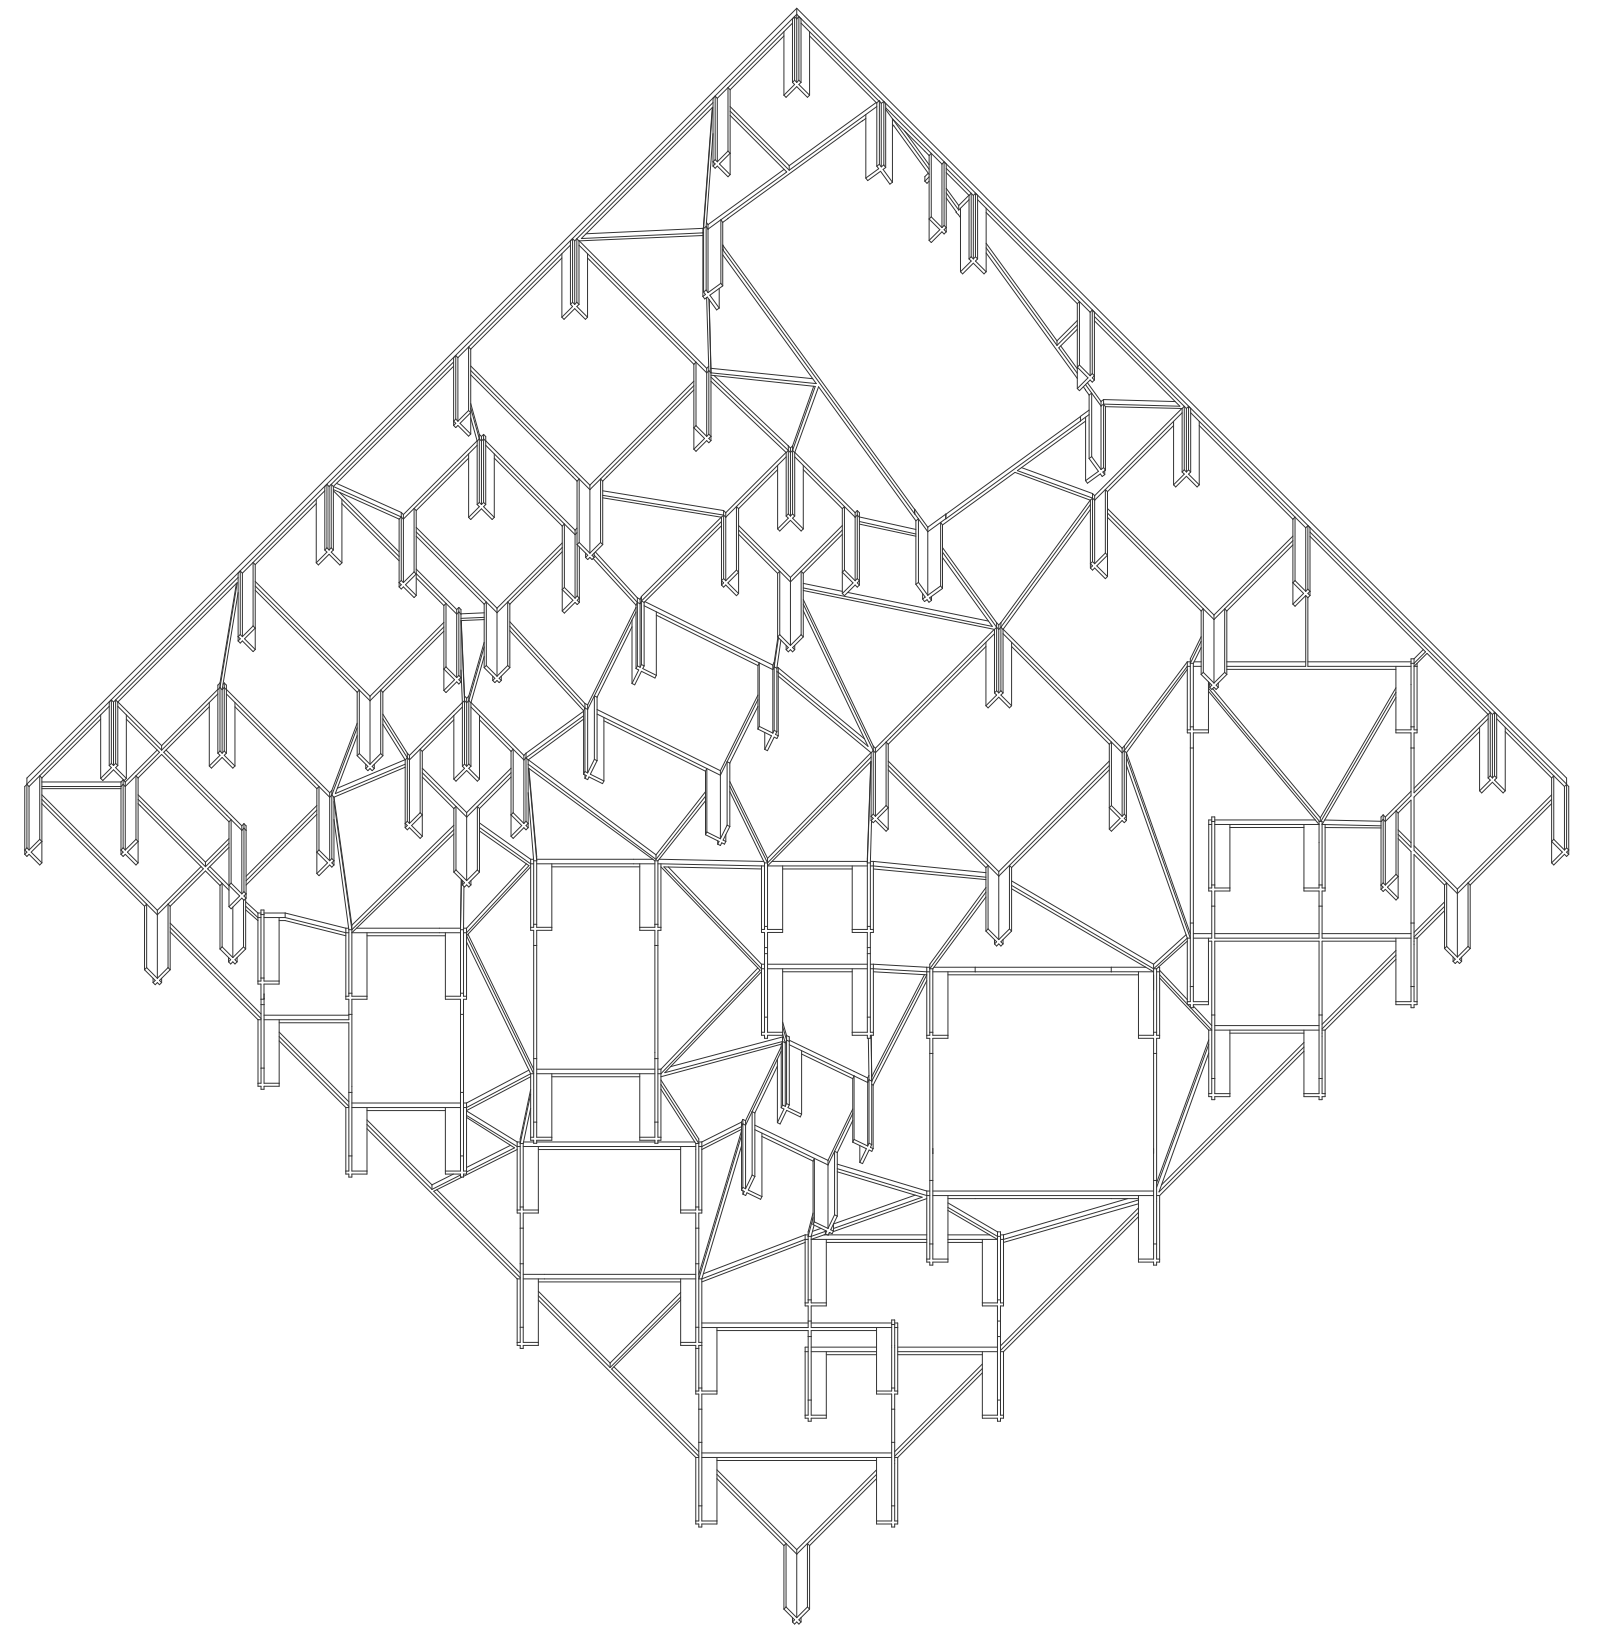

Ceiling axonometric 1 : 500

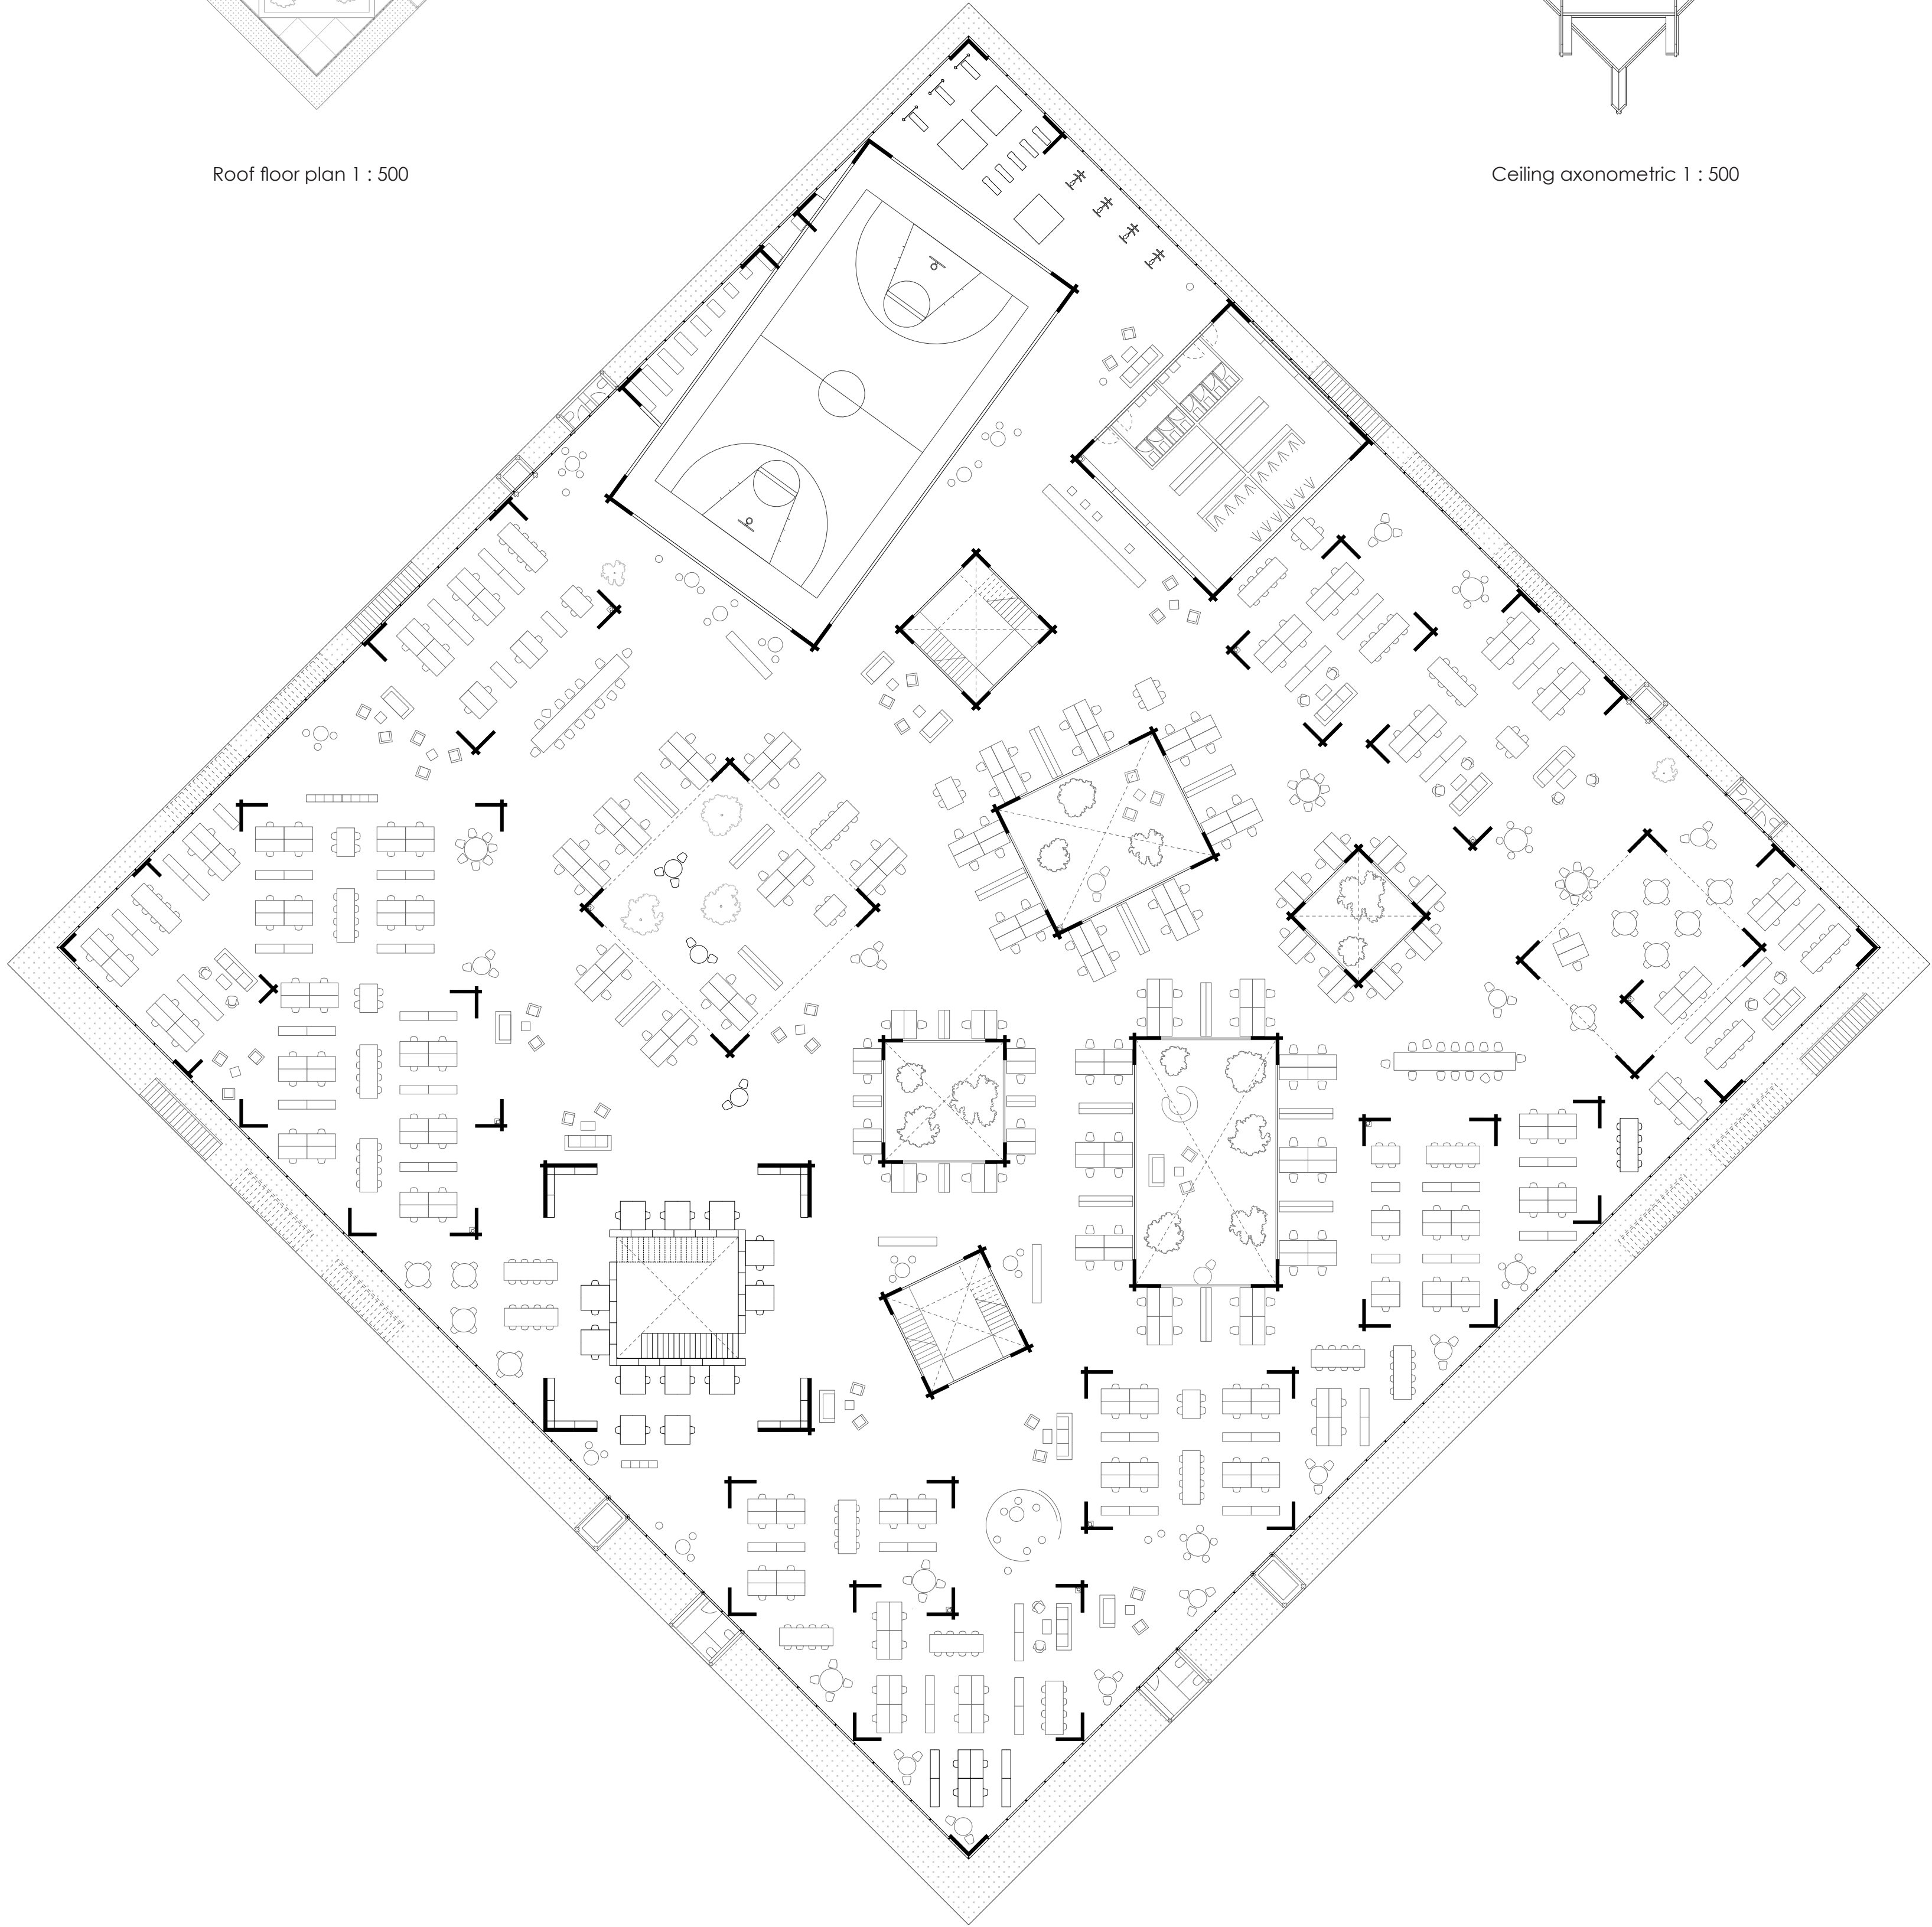

Level 2 floor plan 1 : 250

