



West elevation1:750

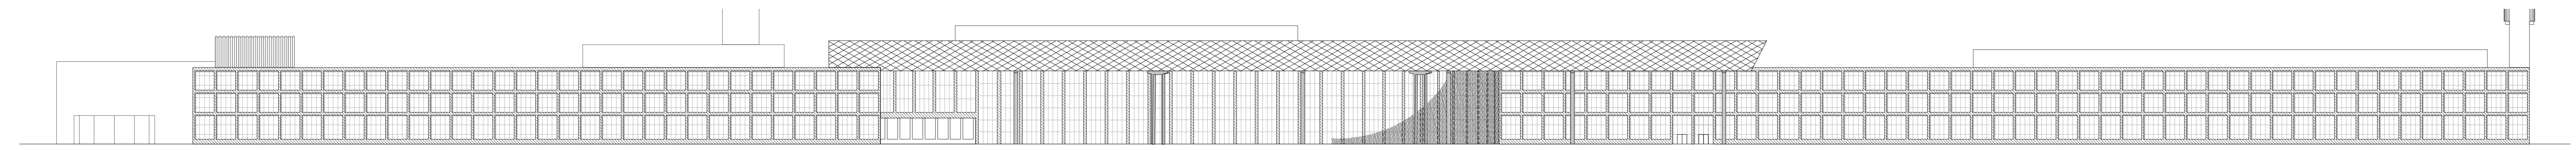

Section D-D' 1:750

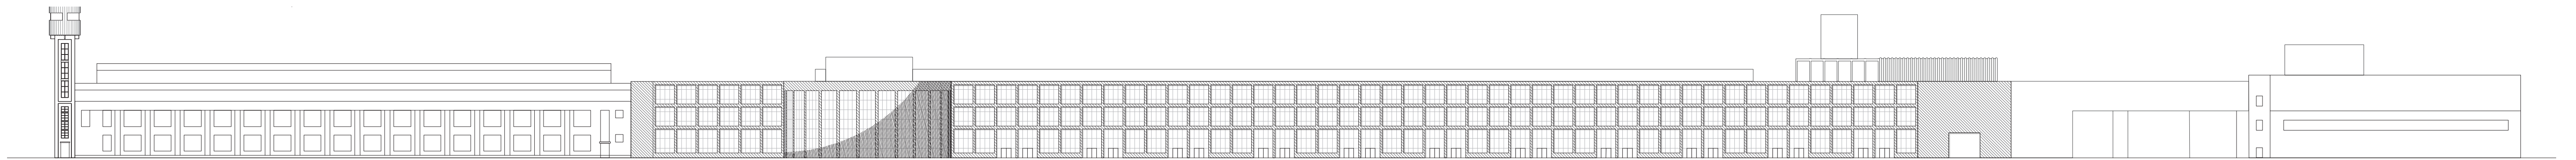


East elevation 1:750



North elevation 1:750

South elevation 1:750

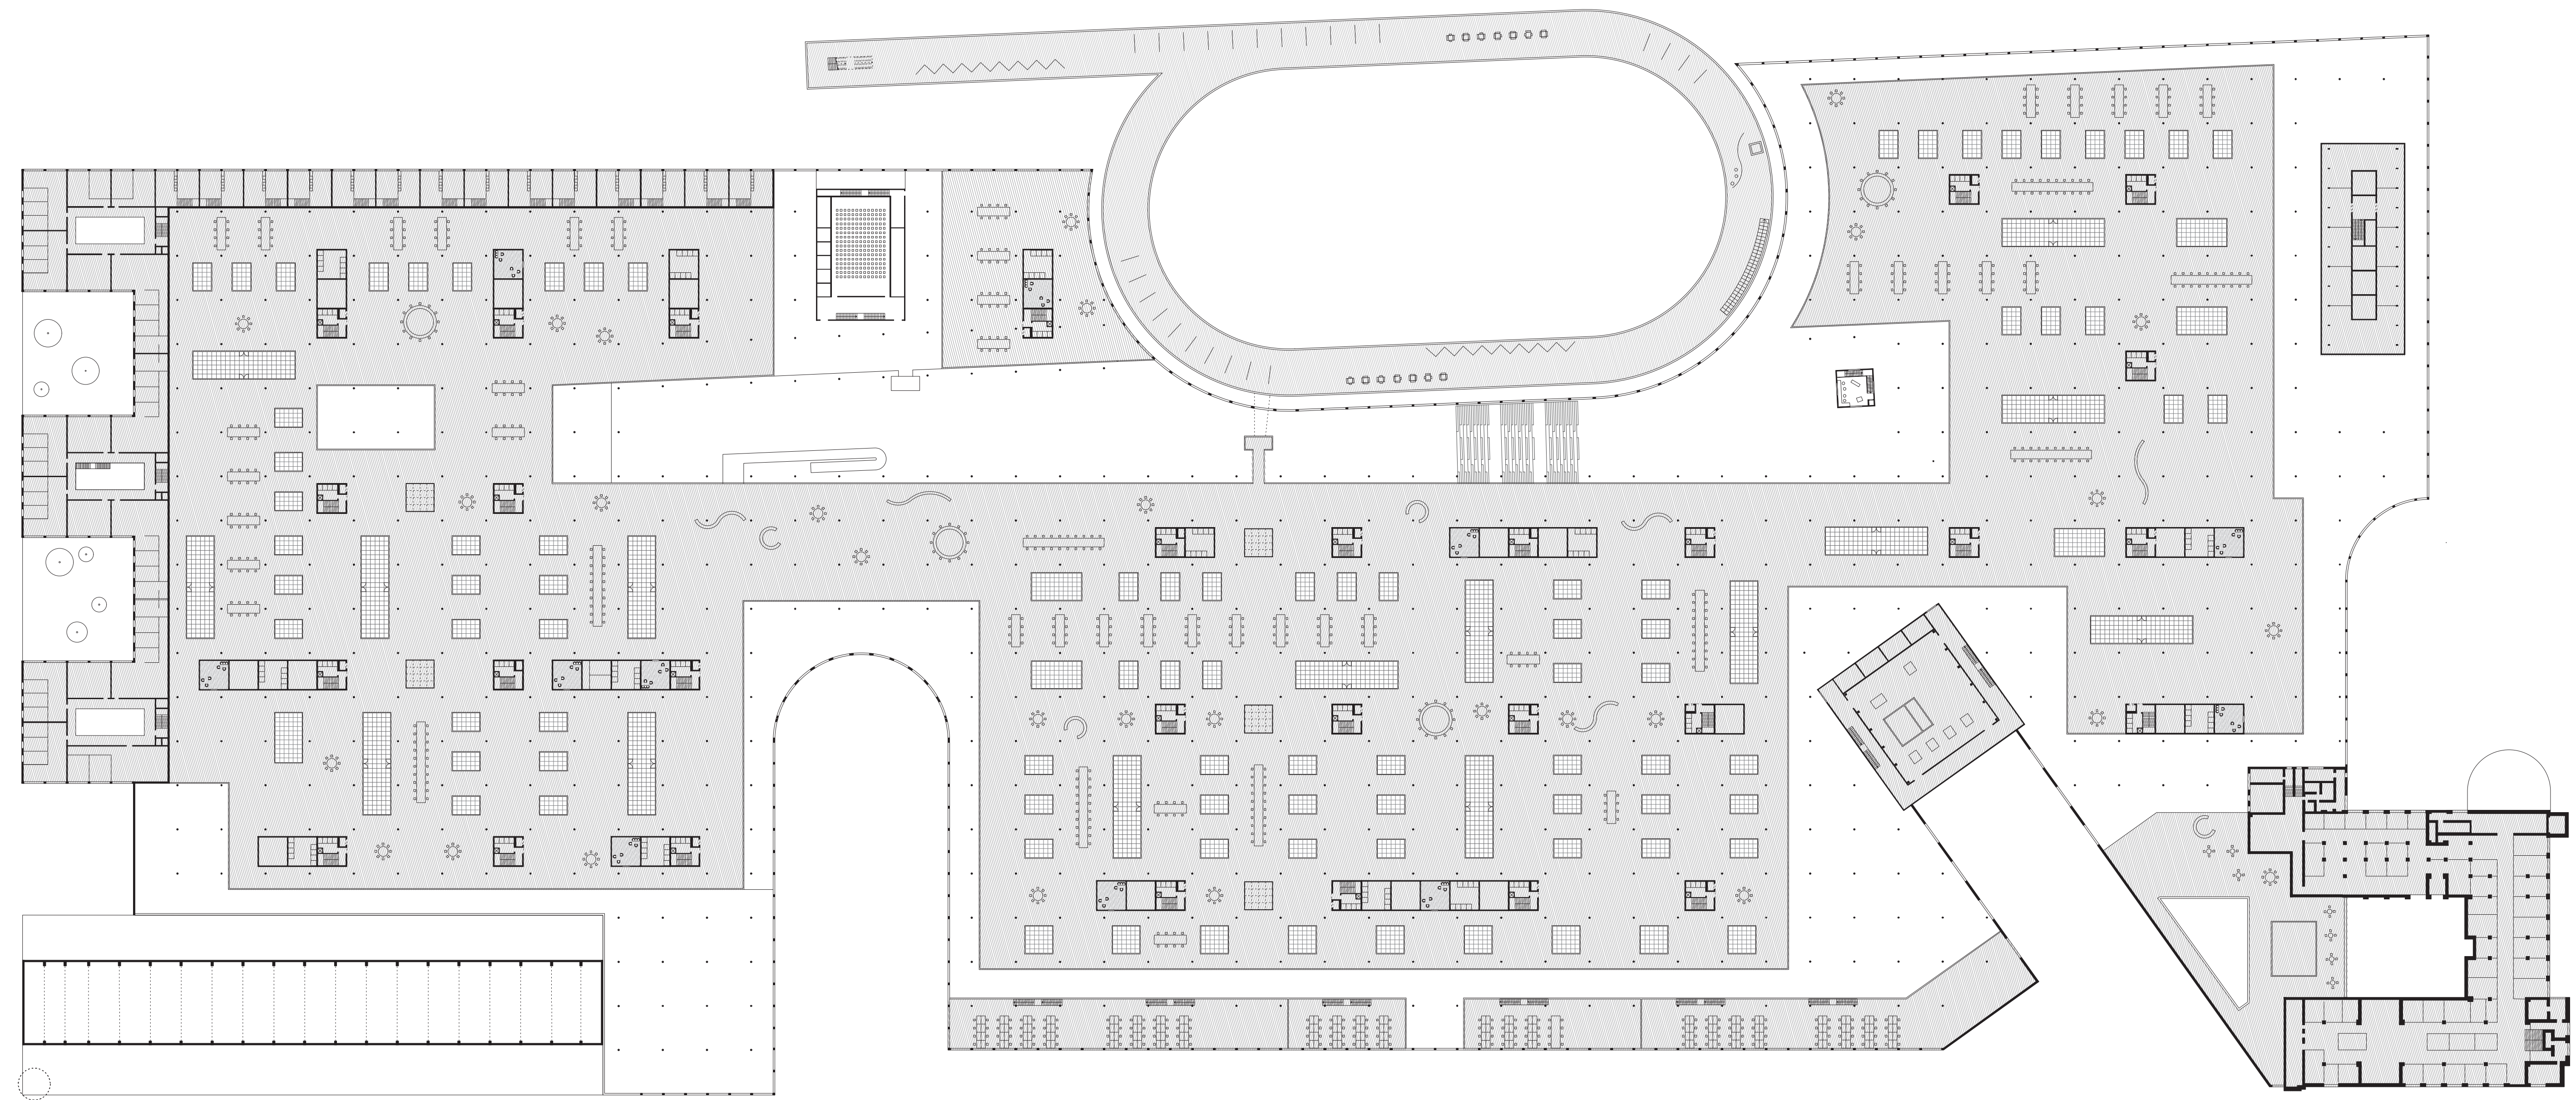

2nd floor 1:750