




Elevation transversale type 2 1:100

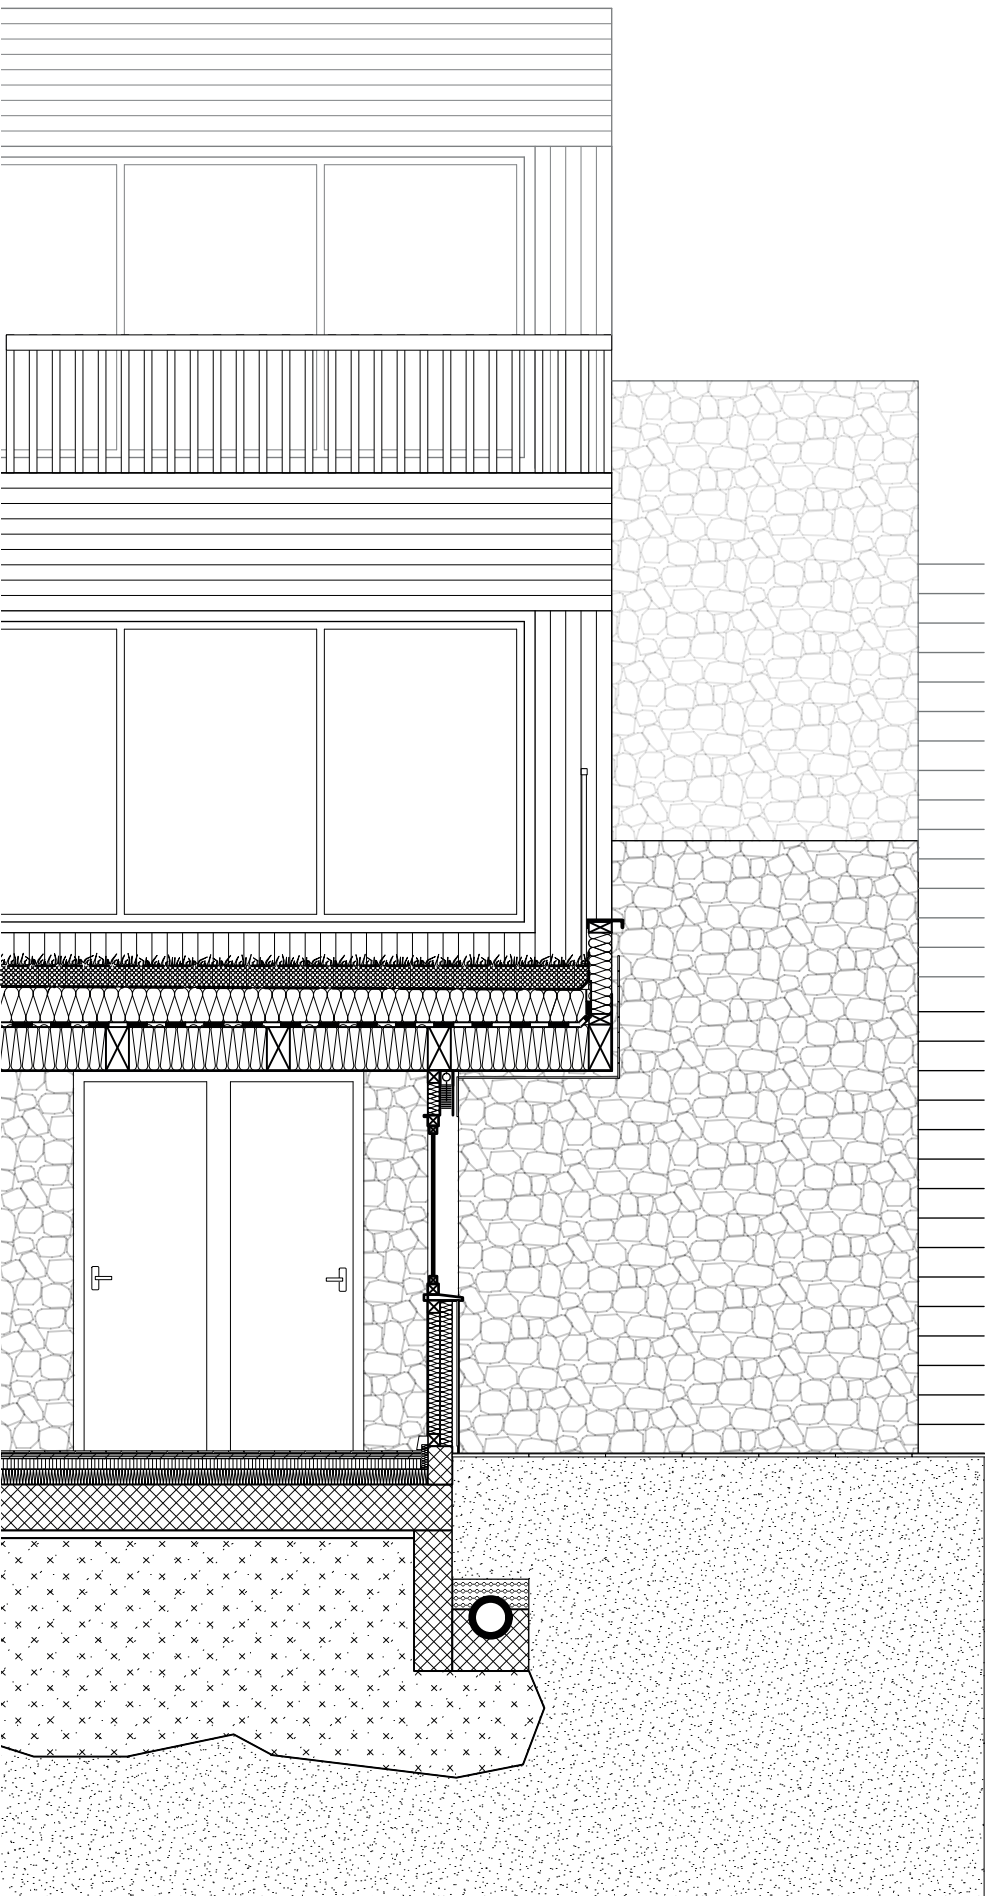


Coupe transversale type 2 1:100

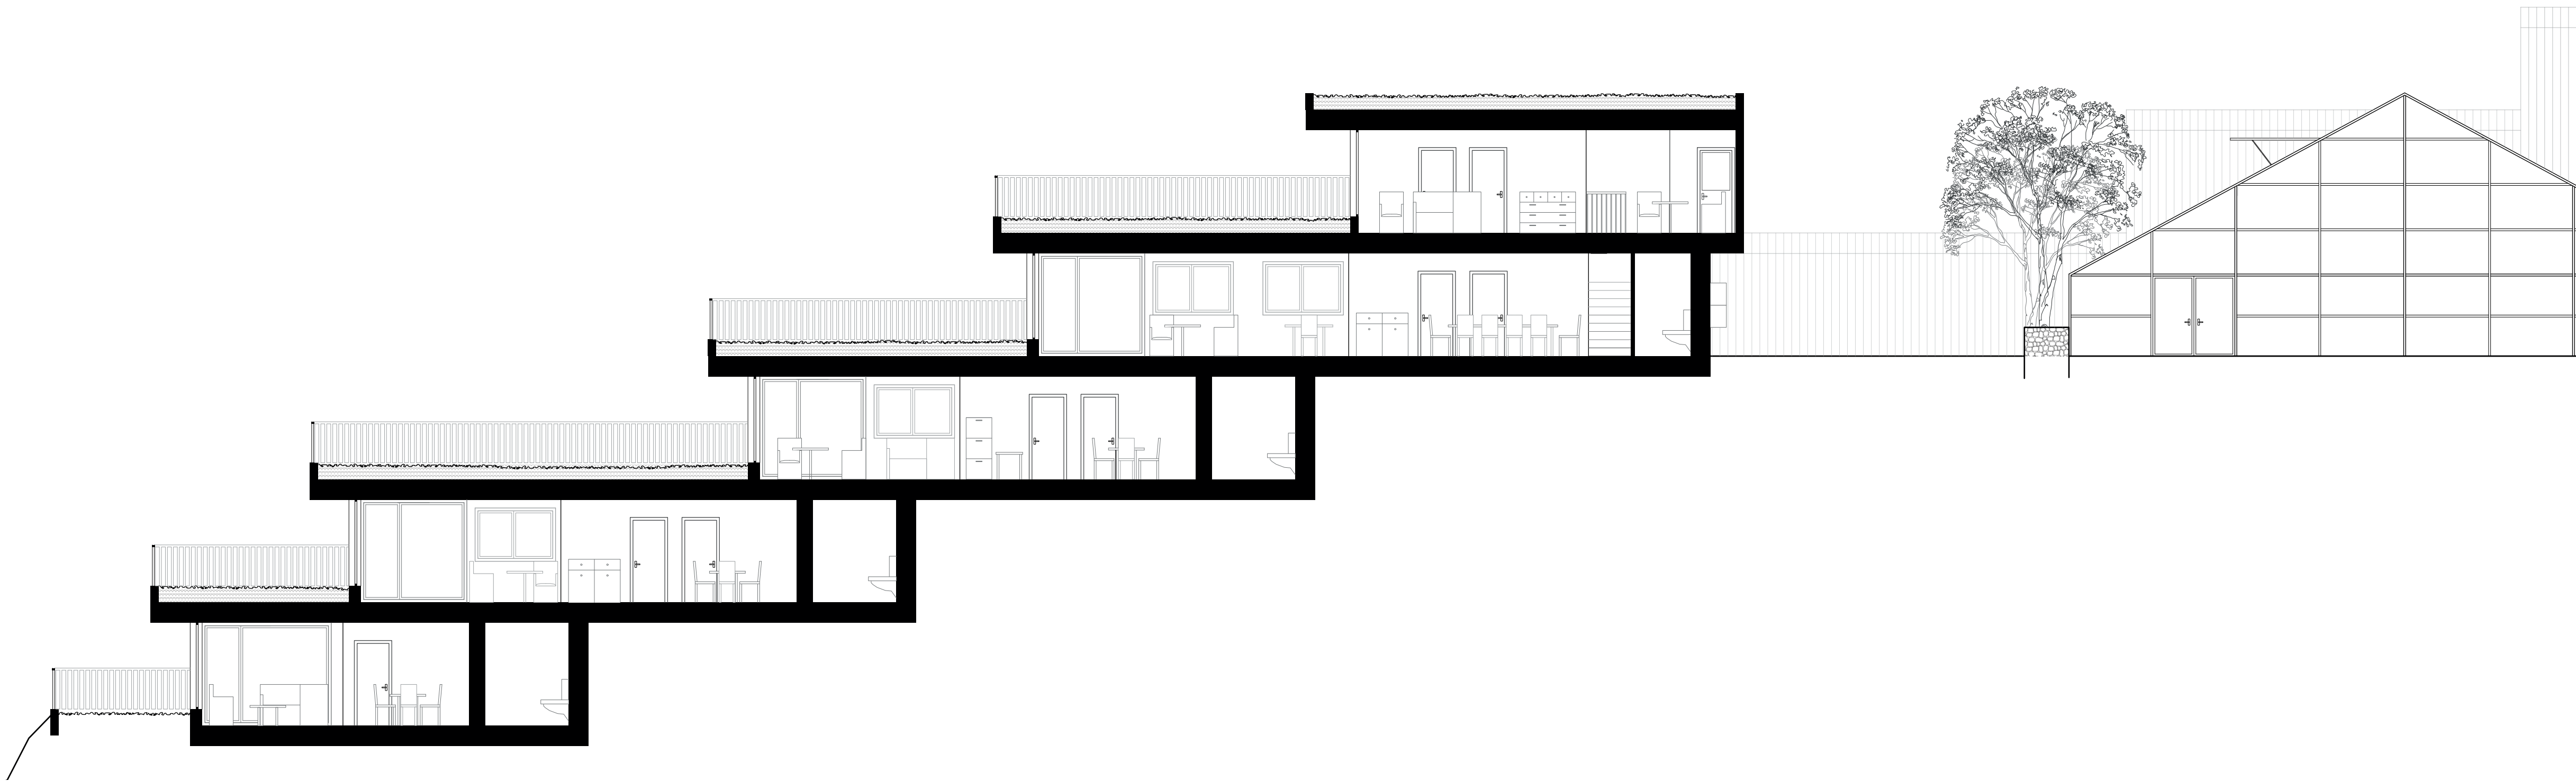

Elevation 1:50

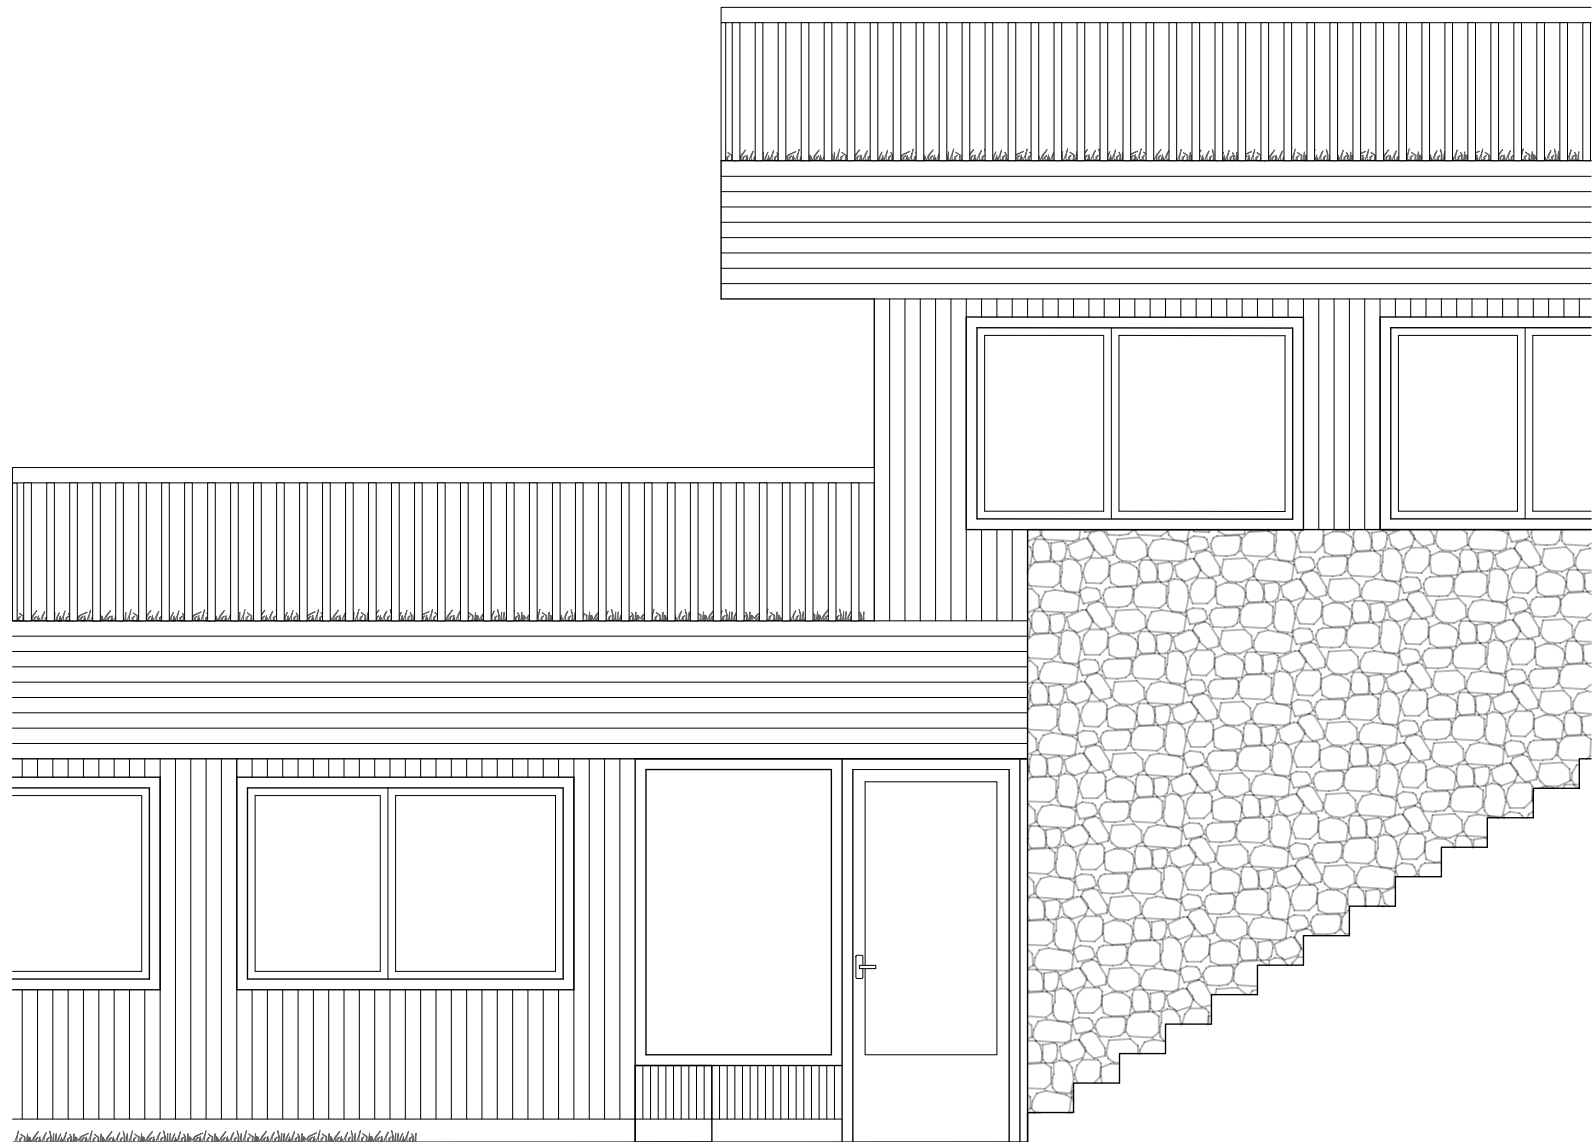

Elevation 1:50

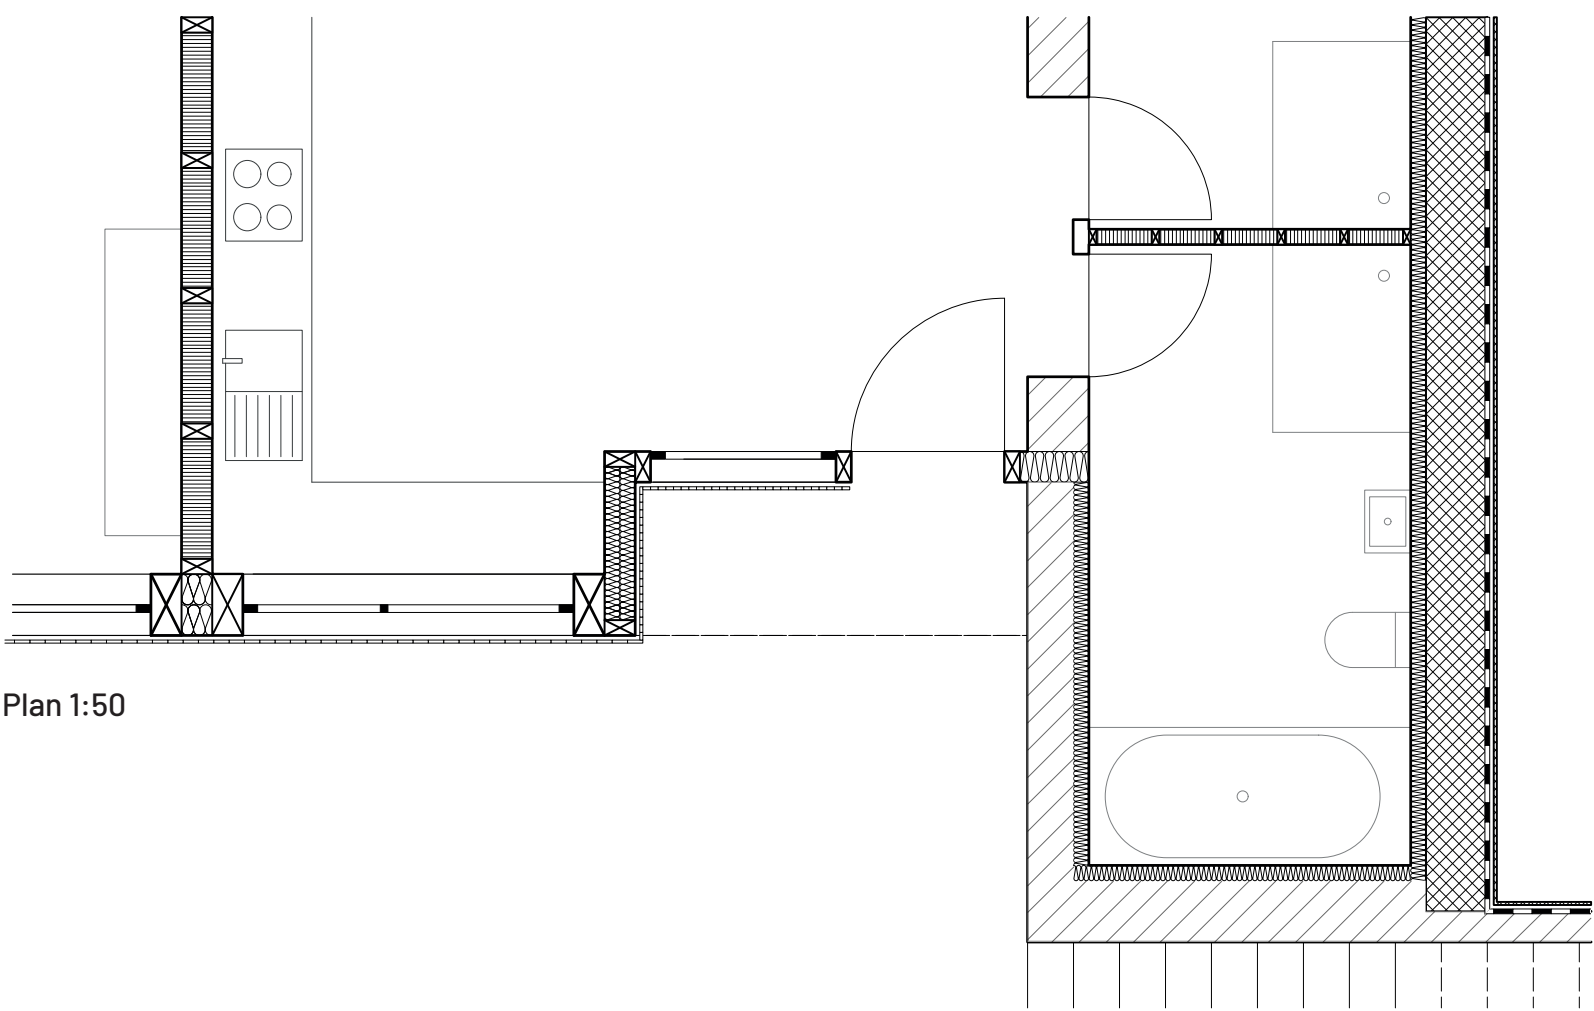

Plan 1:50