






Elevation sud 1:200

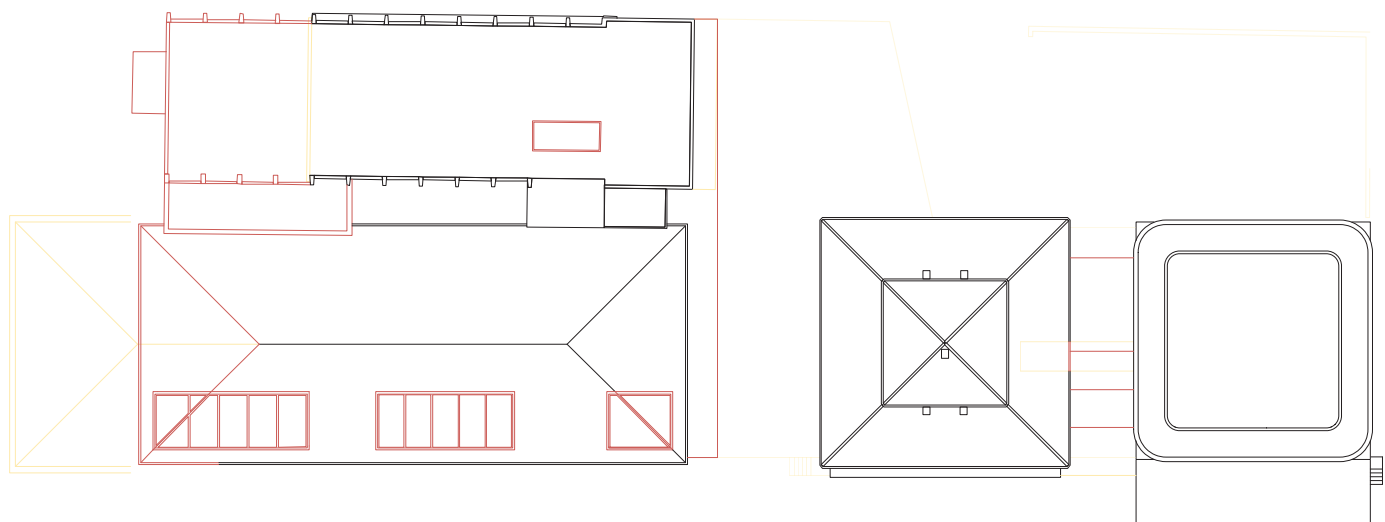

Plan toiture 1:500

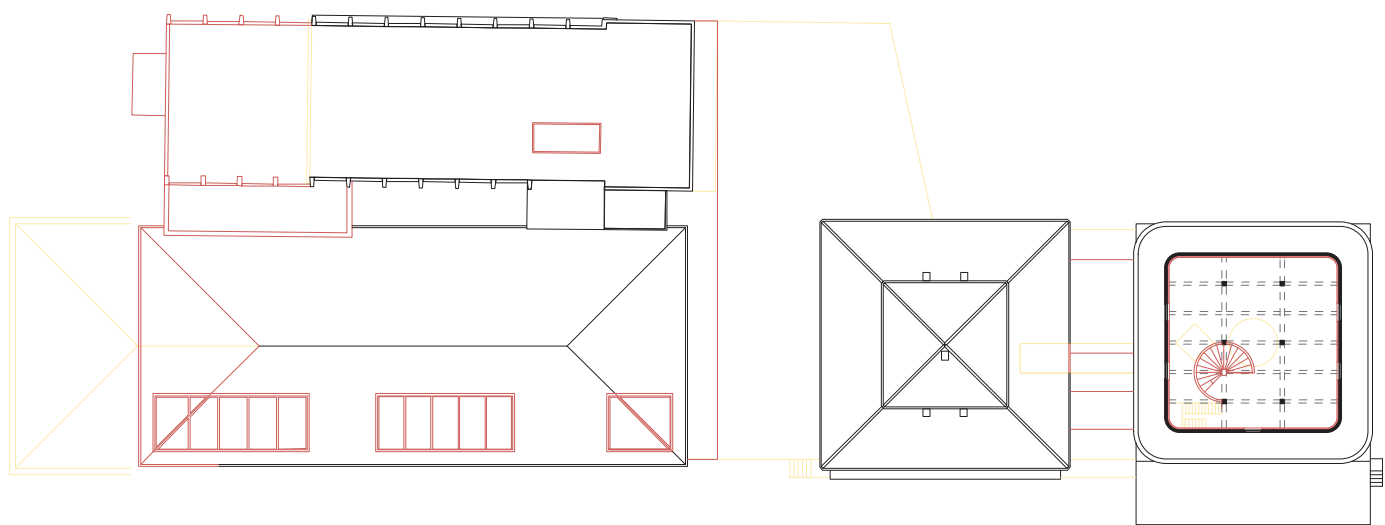


Plan niv.+6 1:500

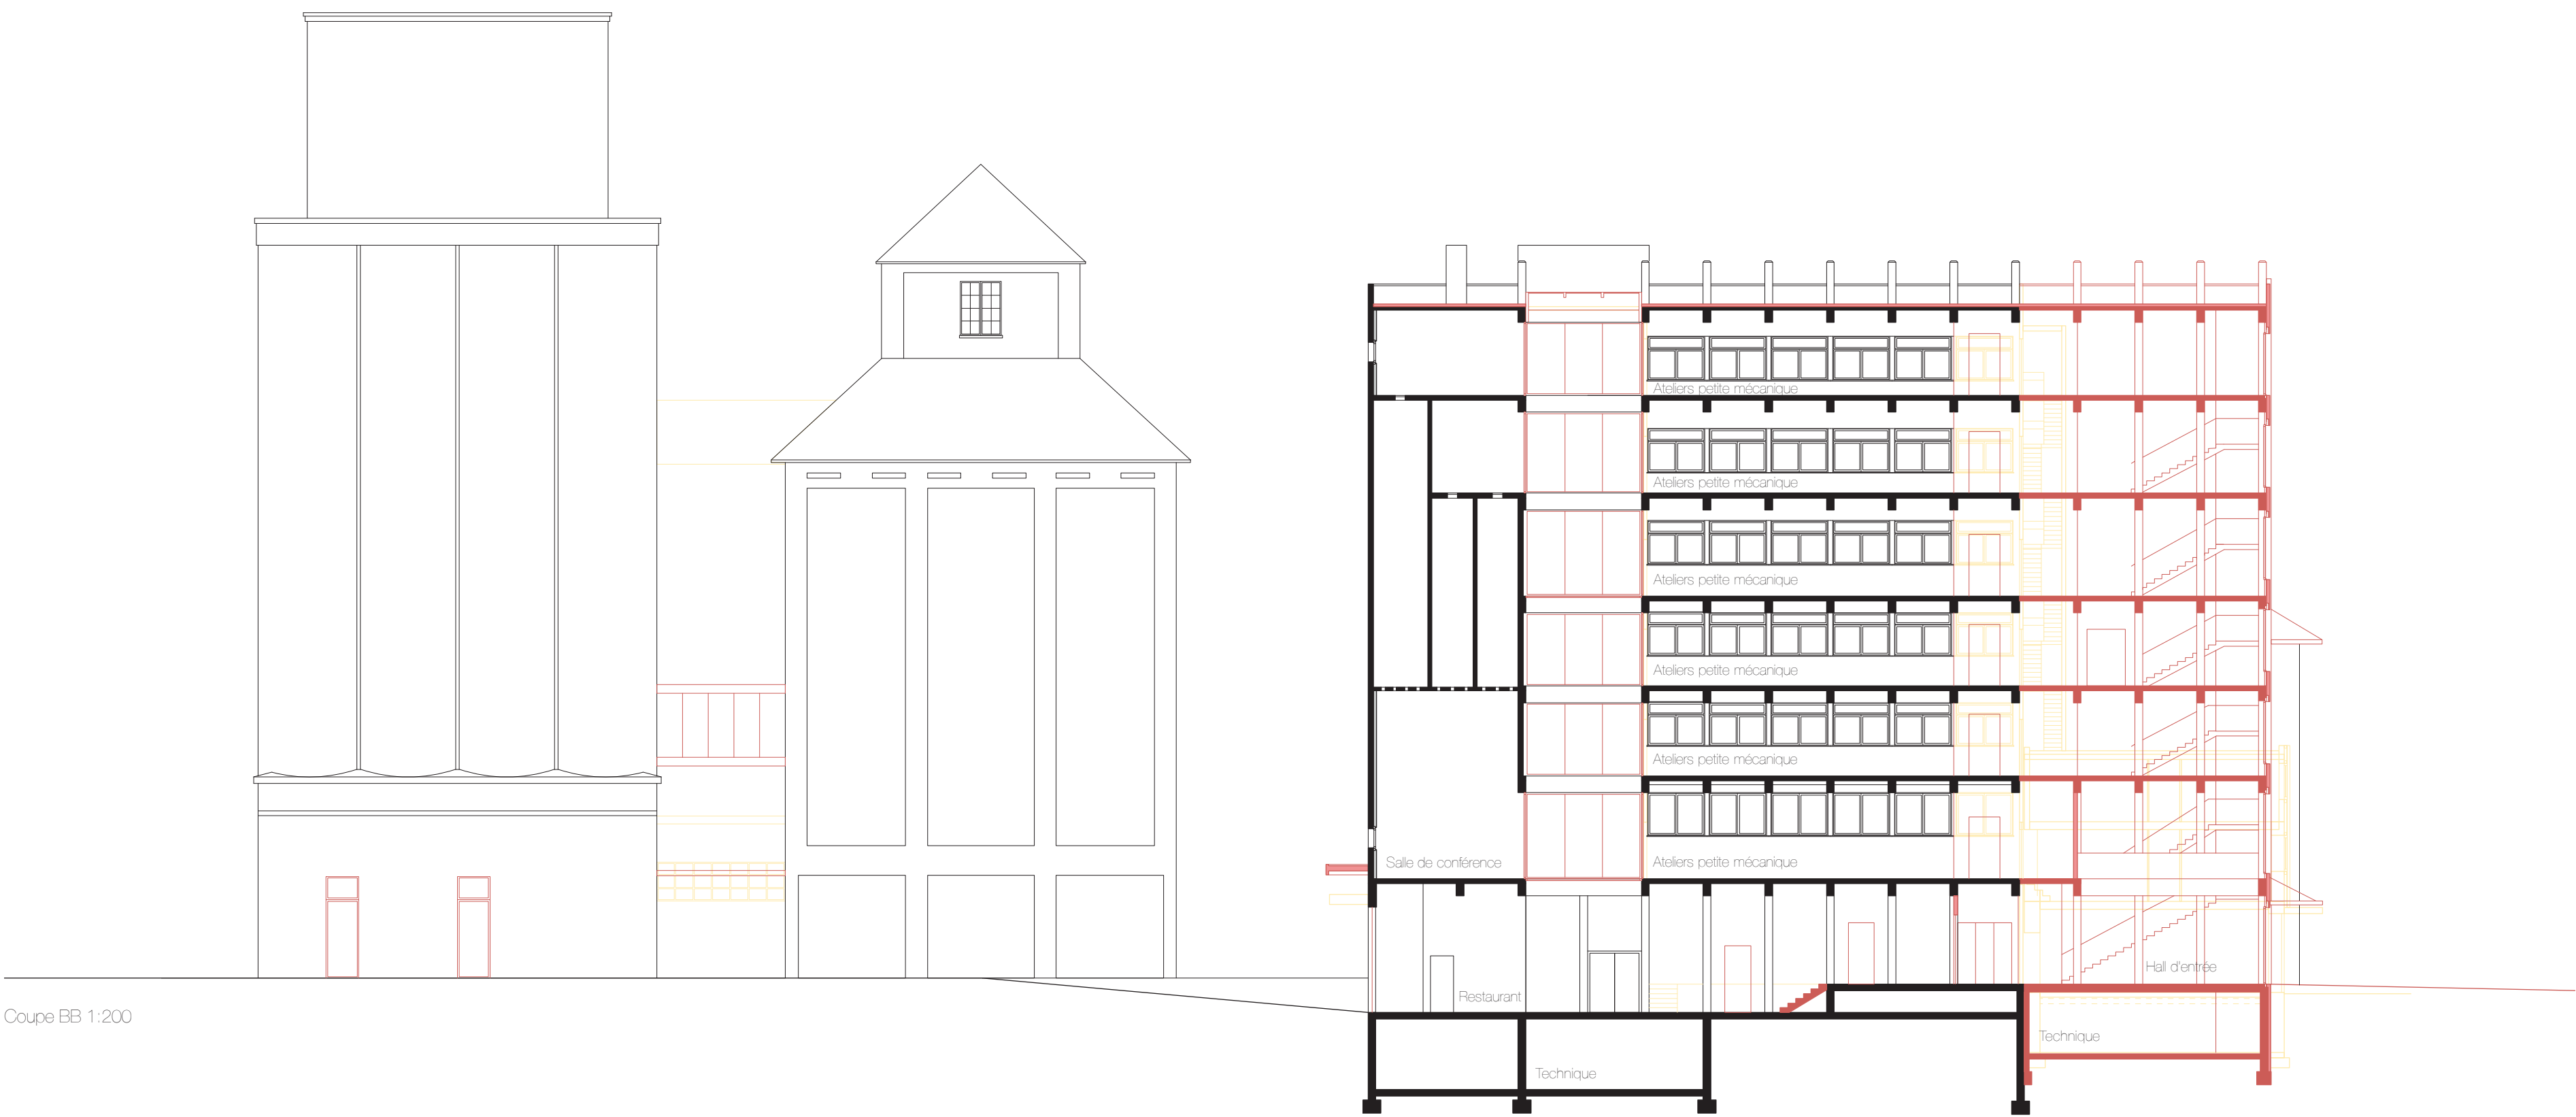


Coupe BB 1:200



Elevation ouest 1:200

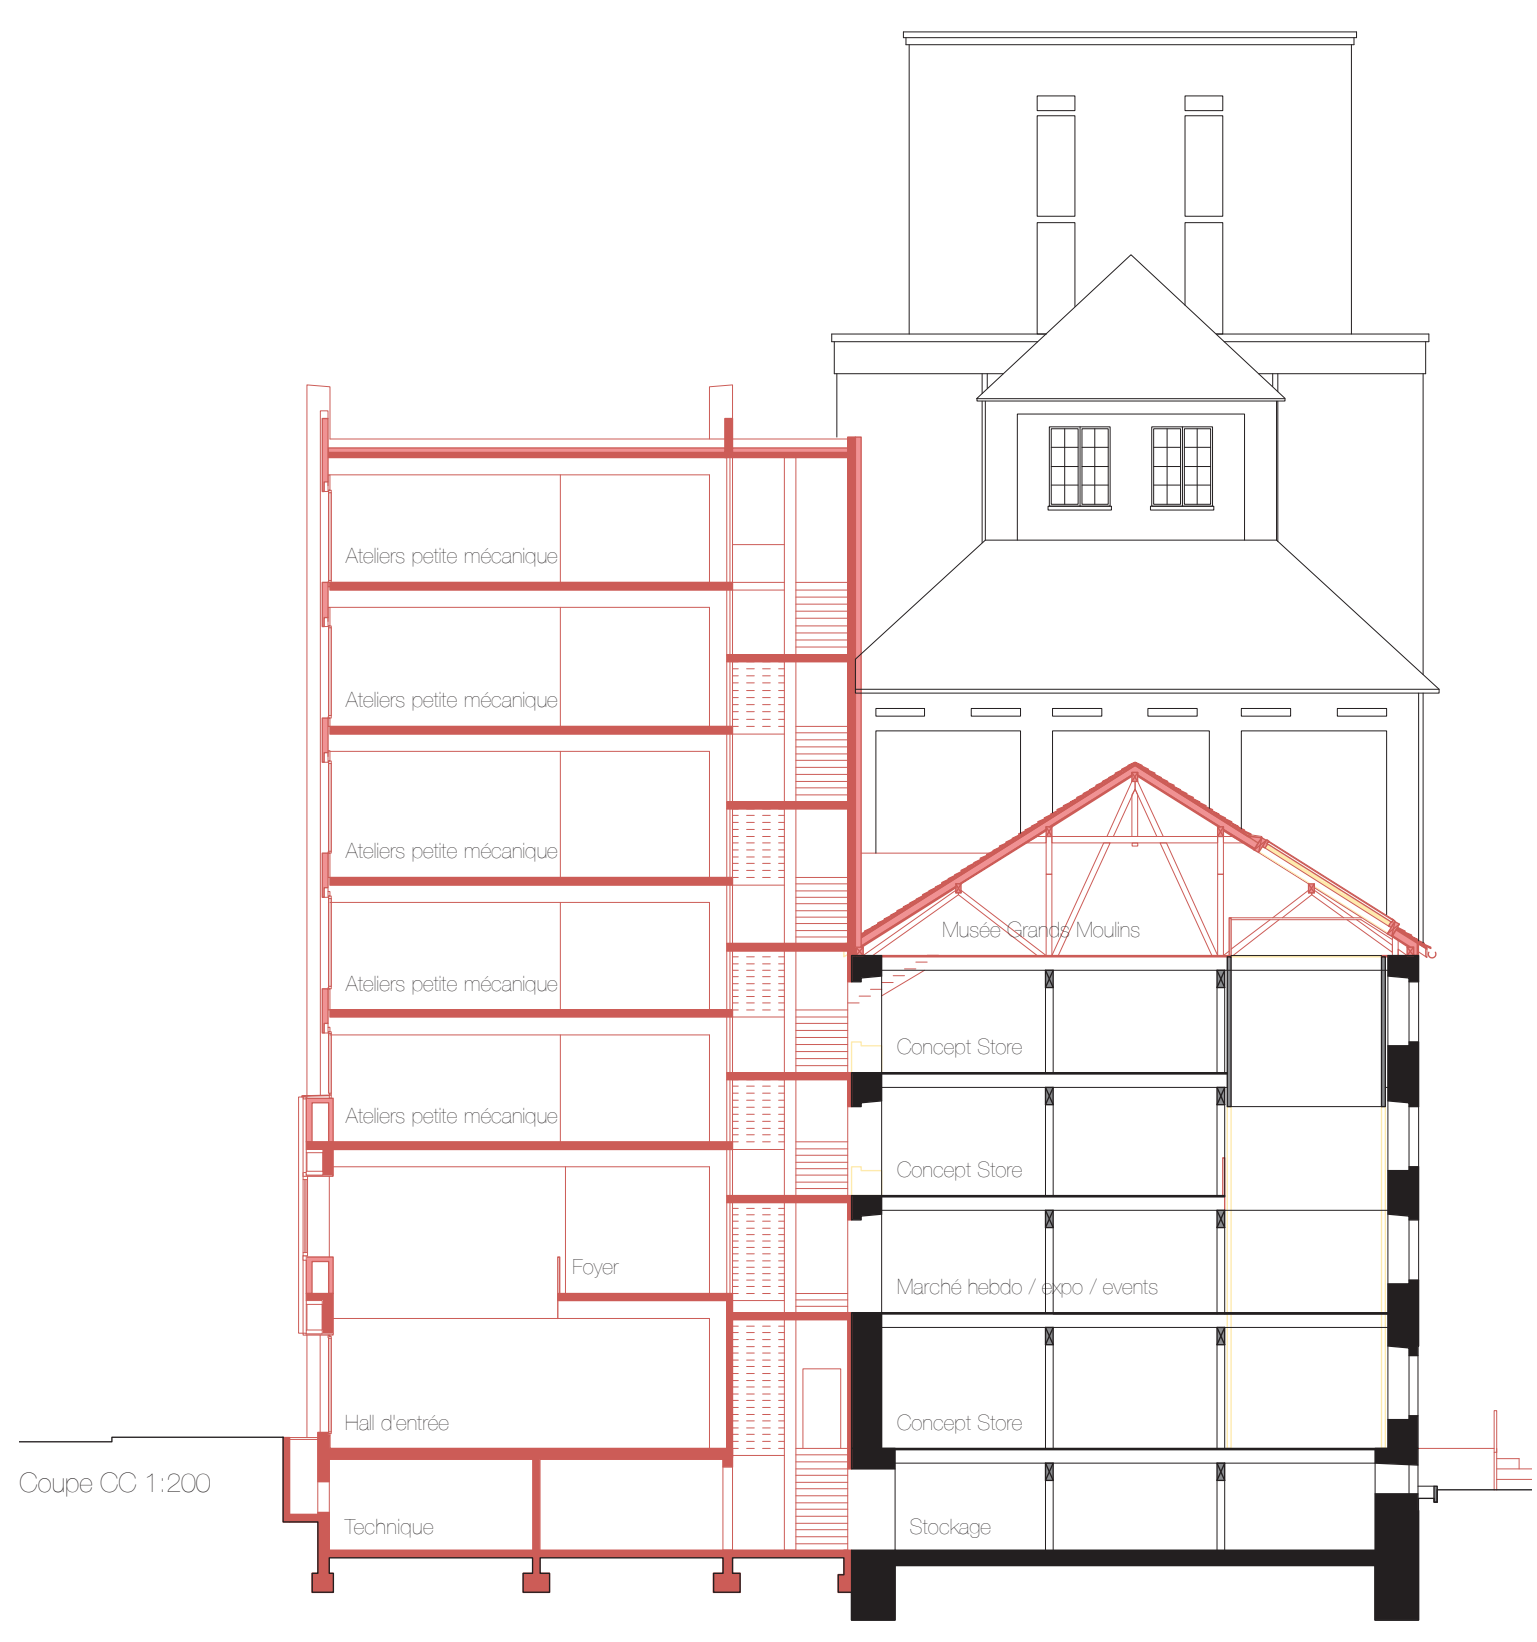


Coupe CC 1:200

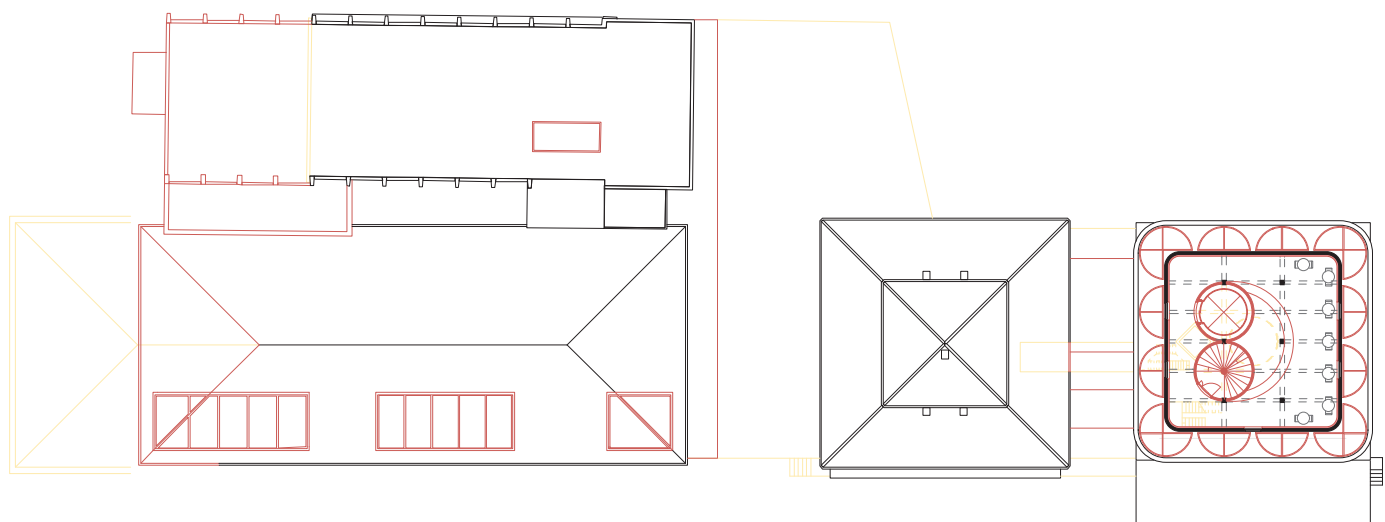


Plan niv.+7 1:500




Elevation nord 1:200

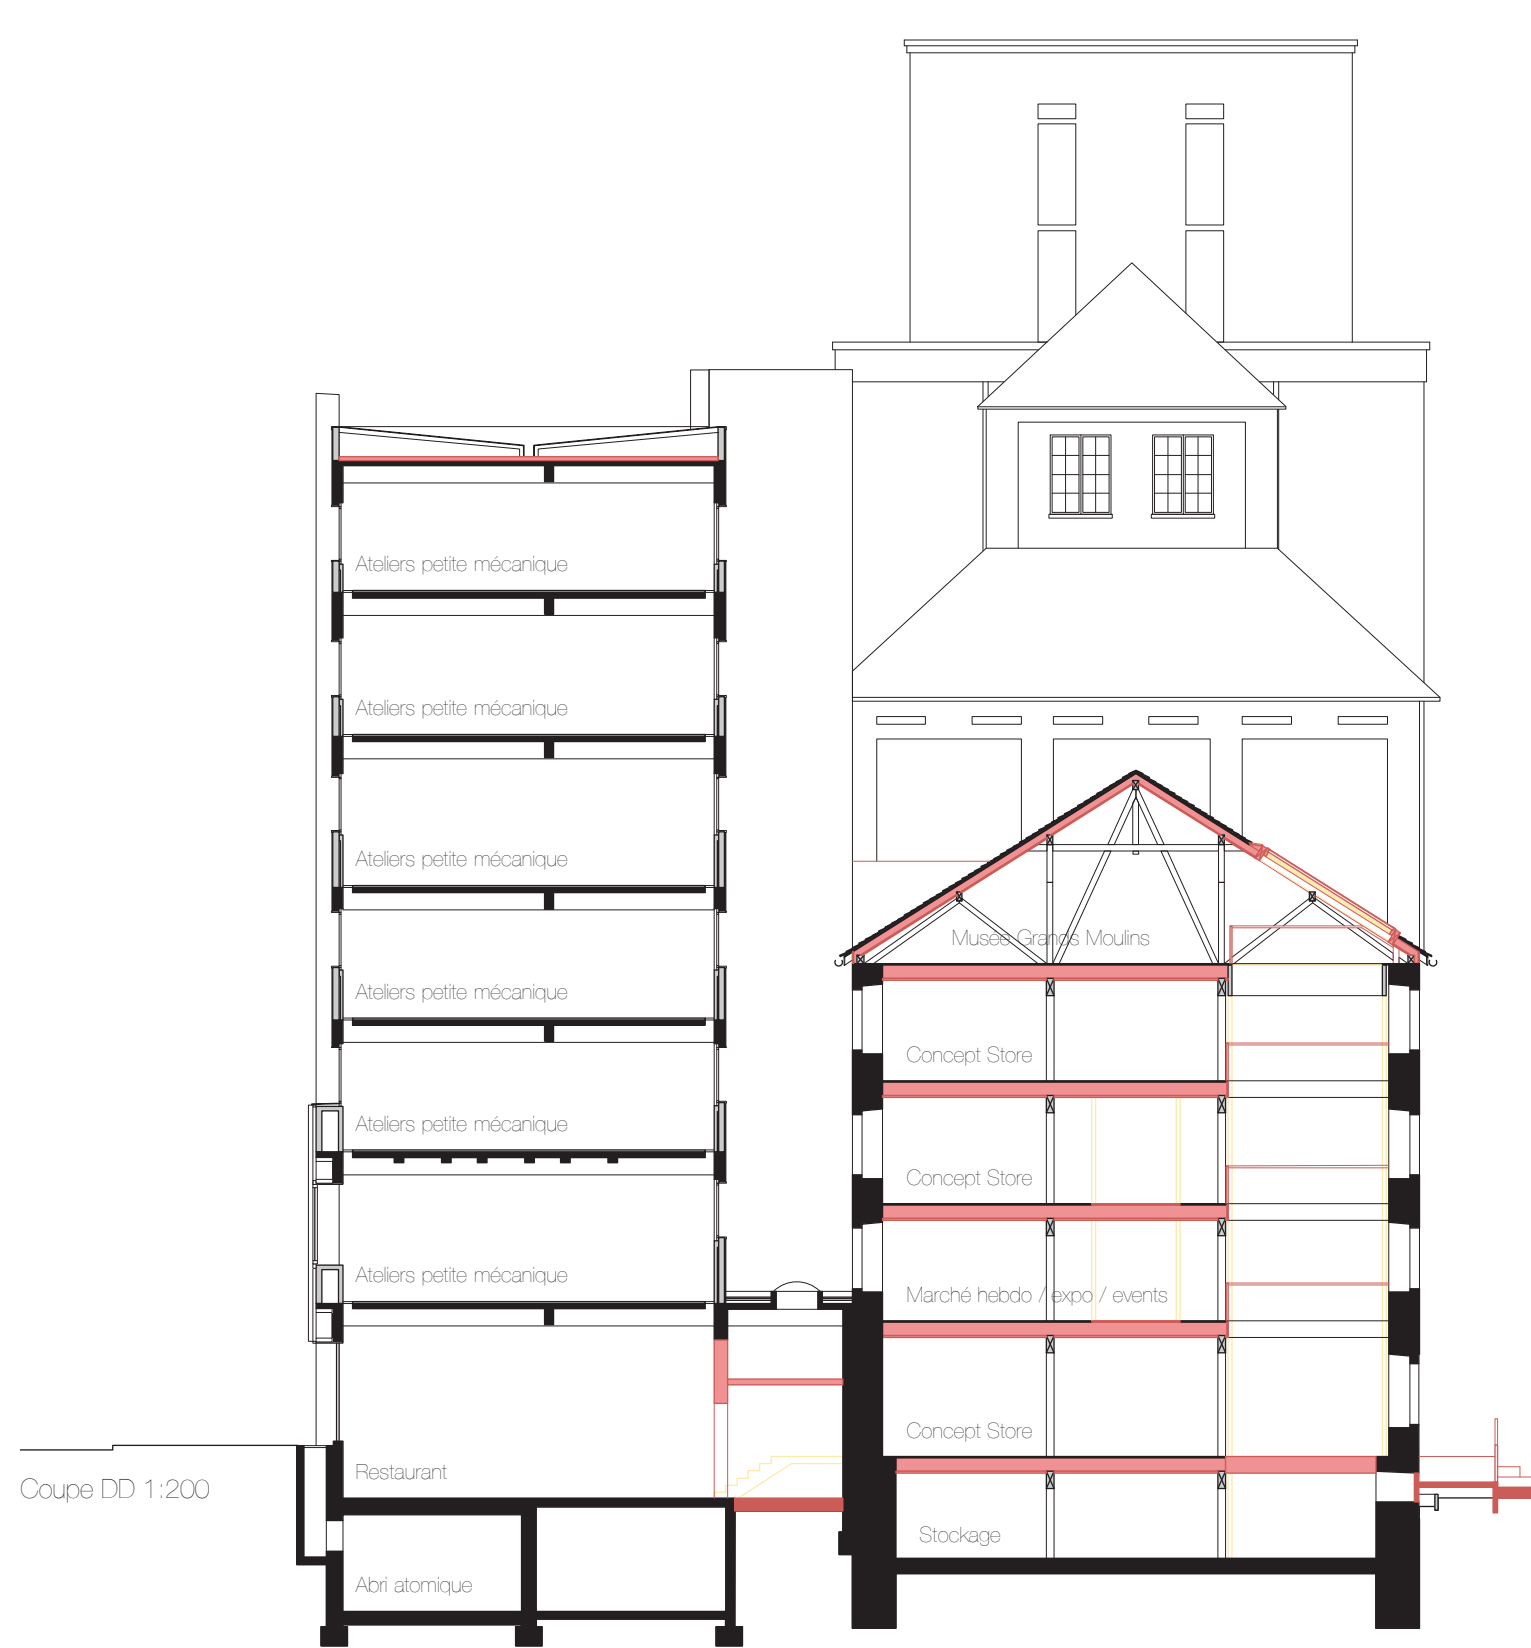


Coupe DD 1:200

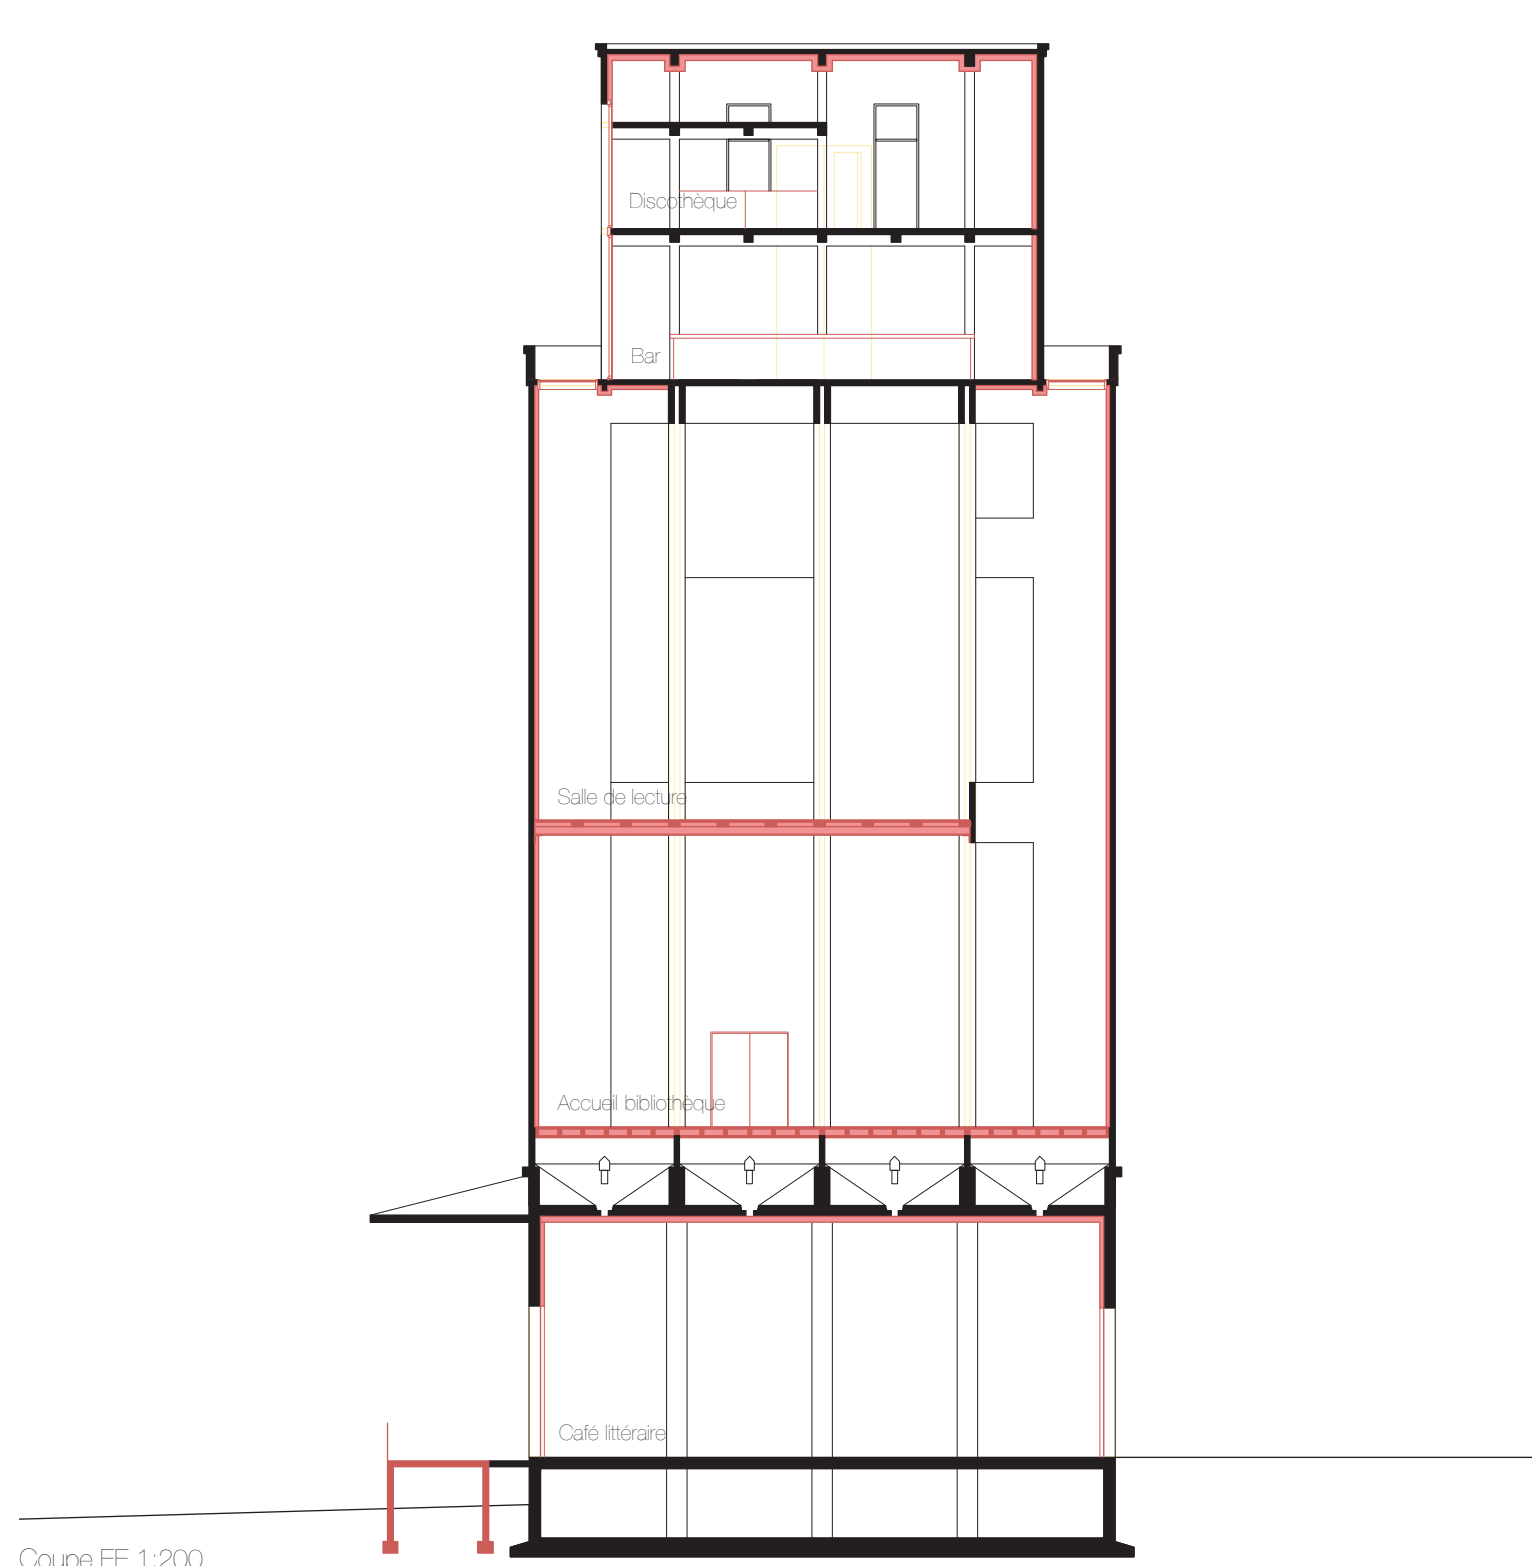

Coupe EE 1:200

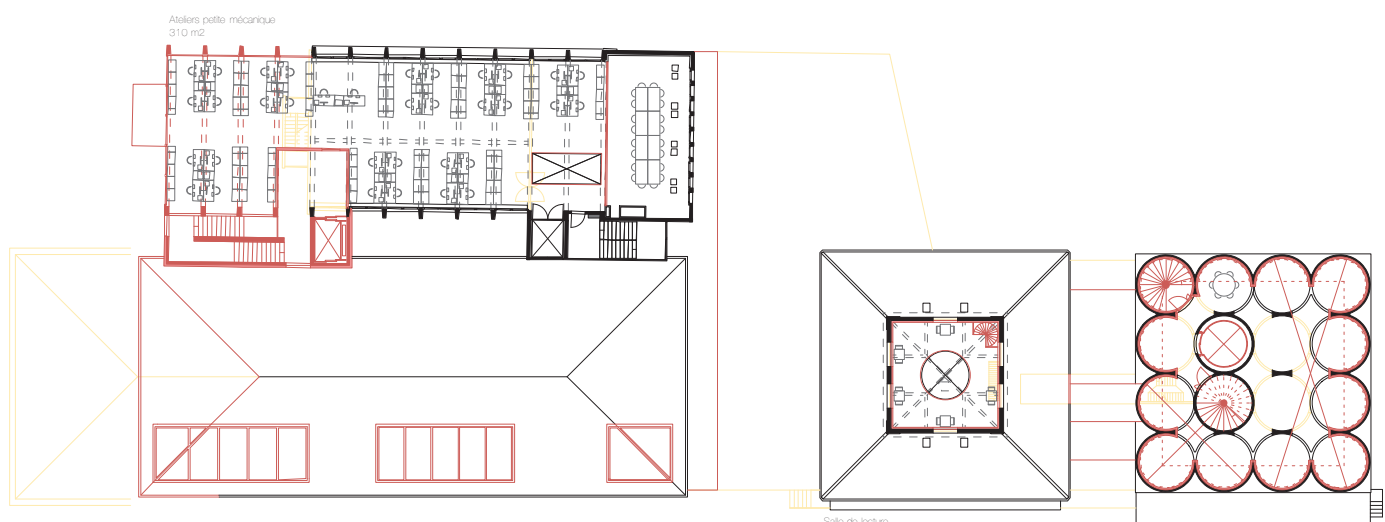

Plan niv.+6 1:500

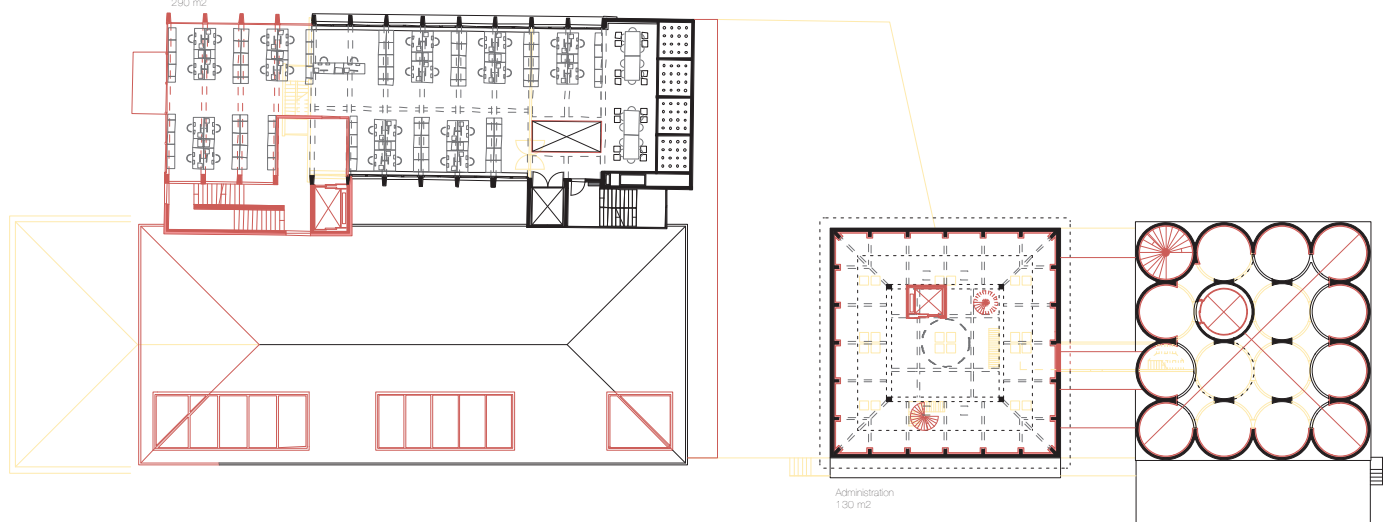

Plan niv.+5 1:500