

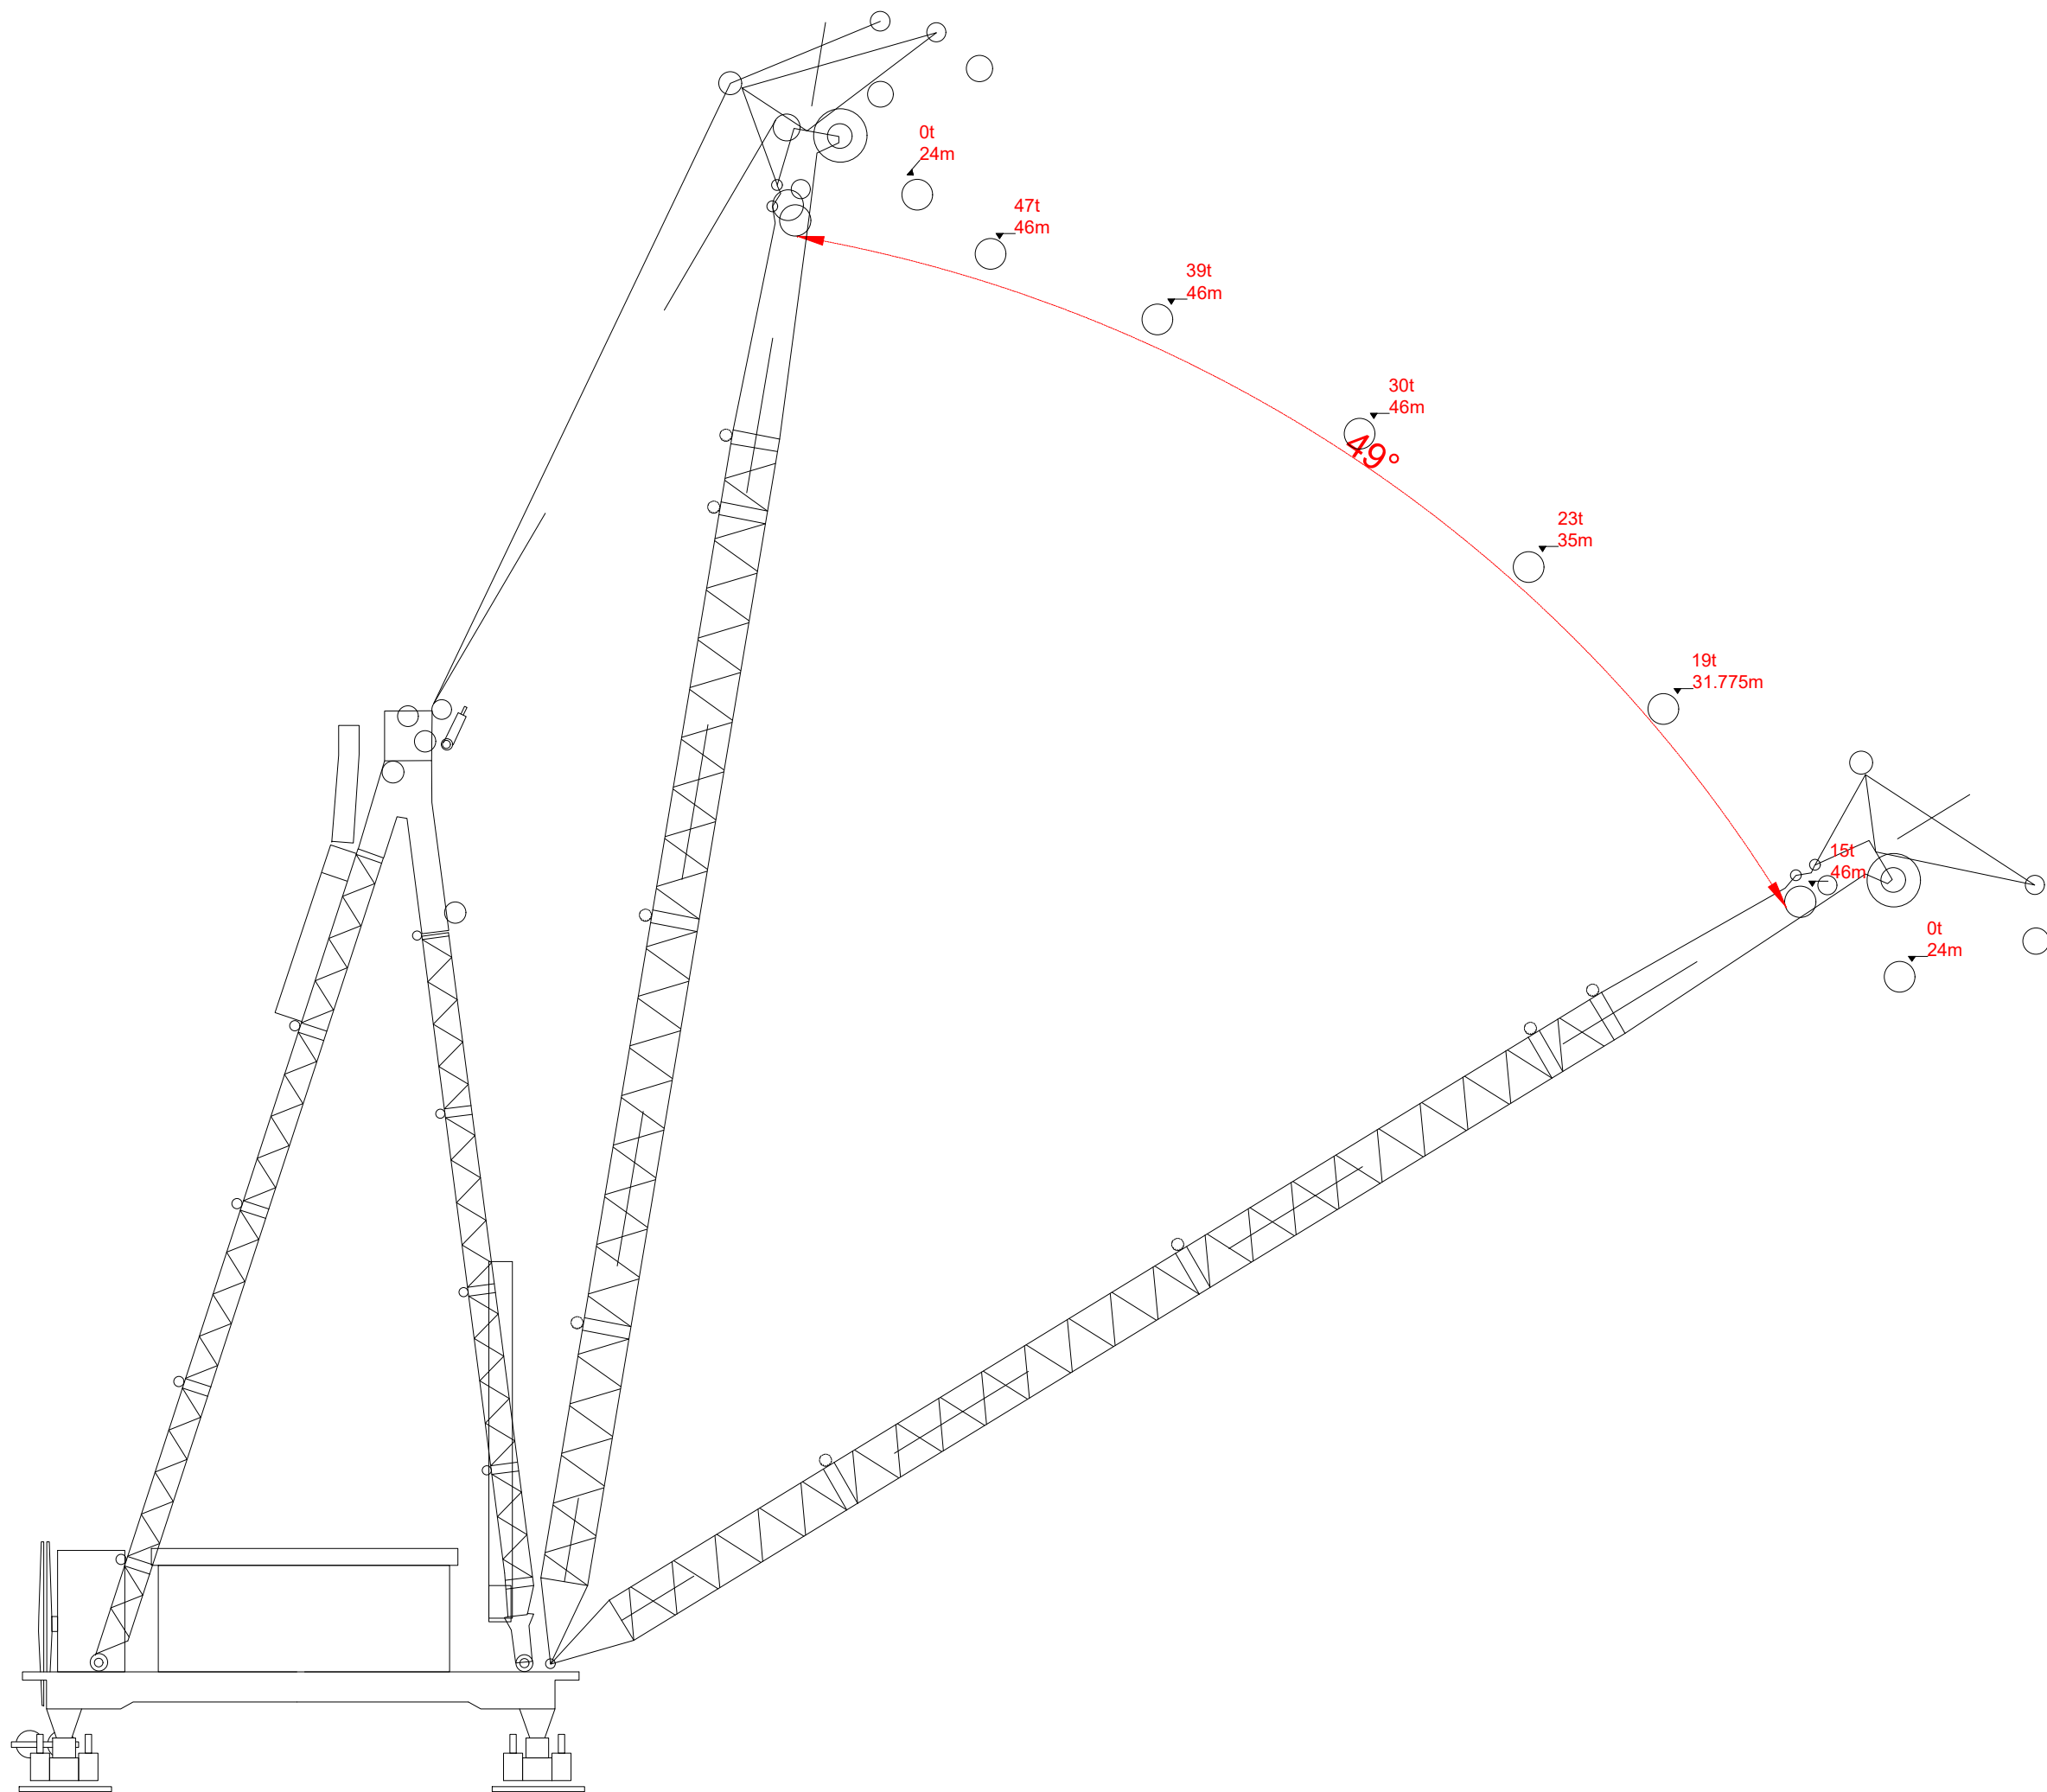
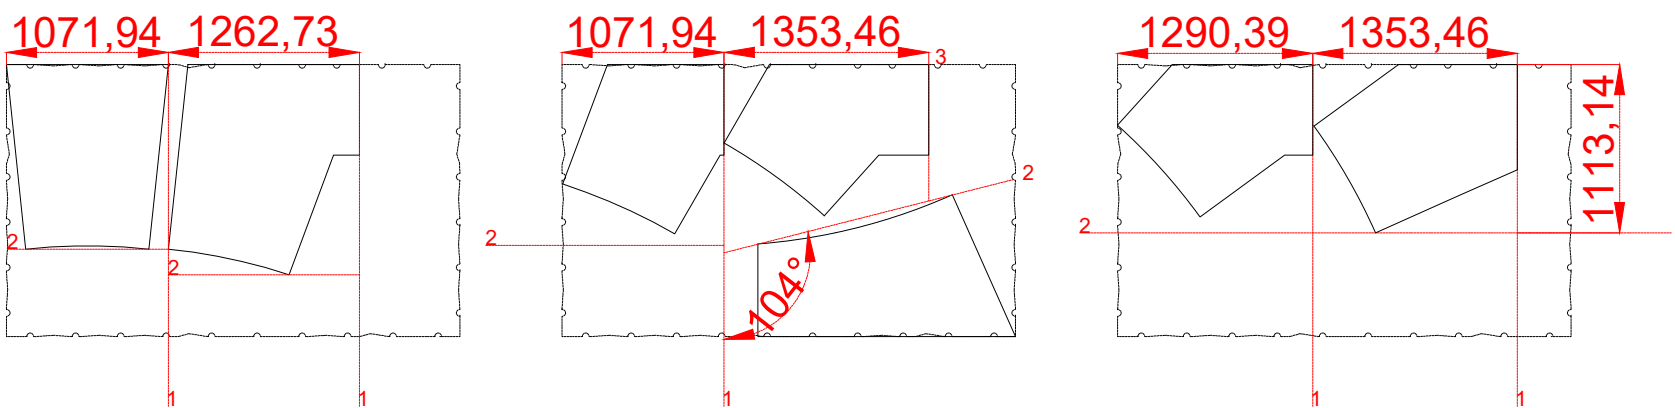
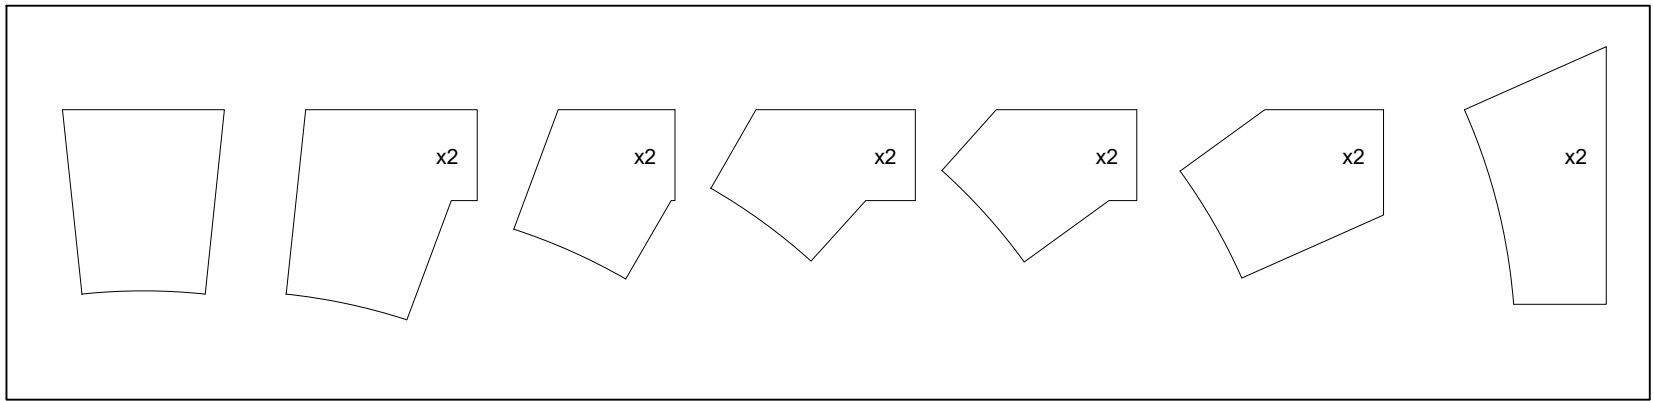
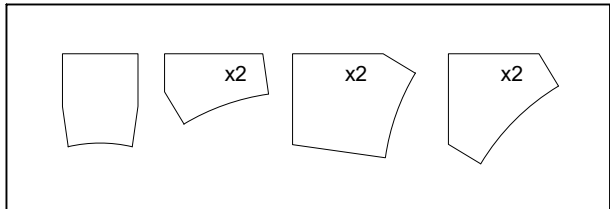
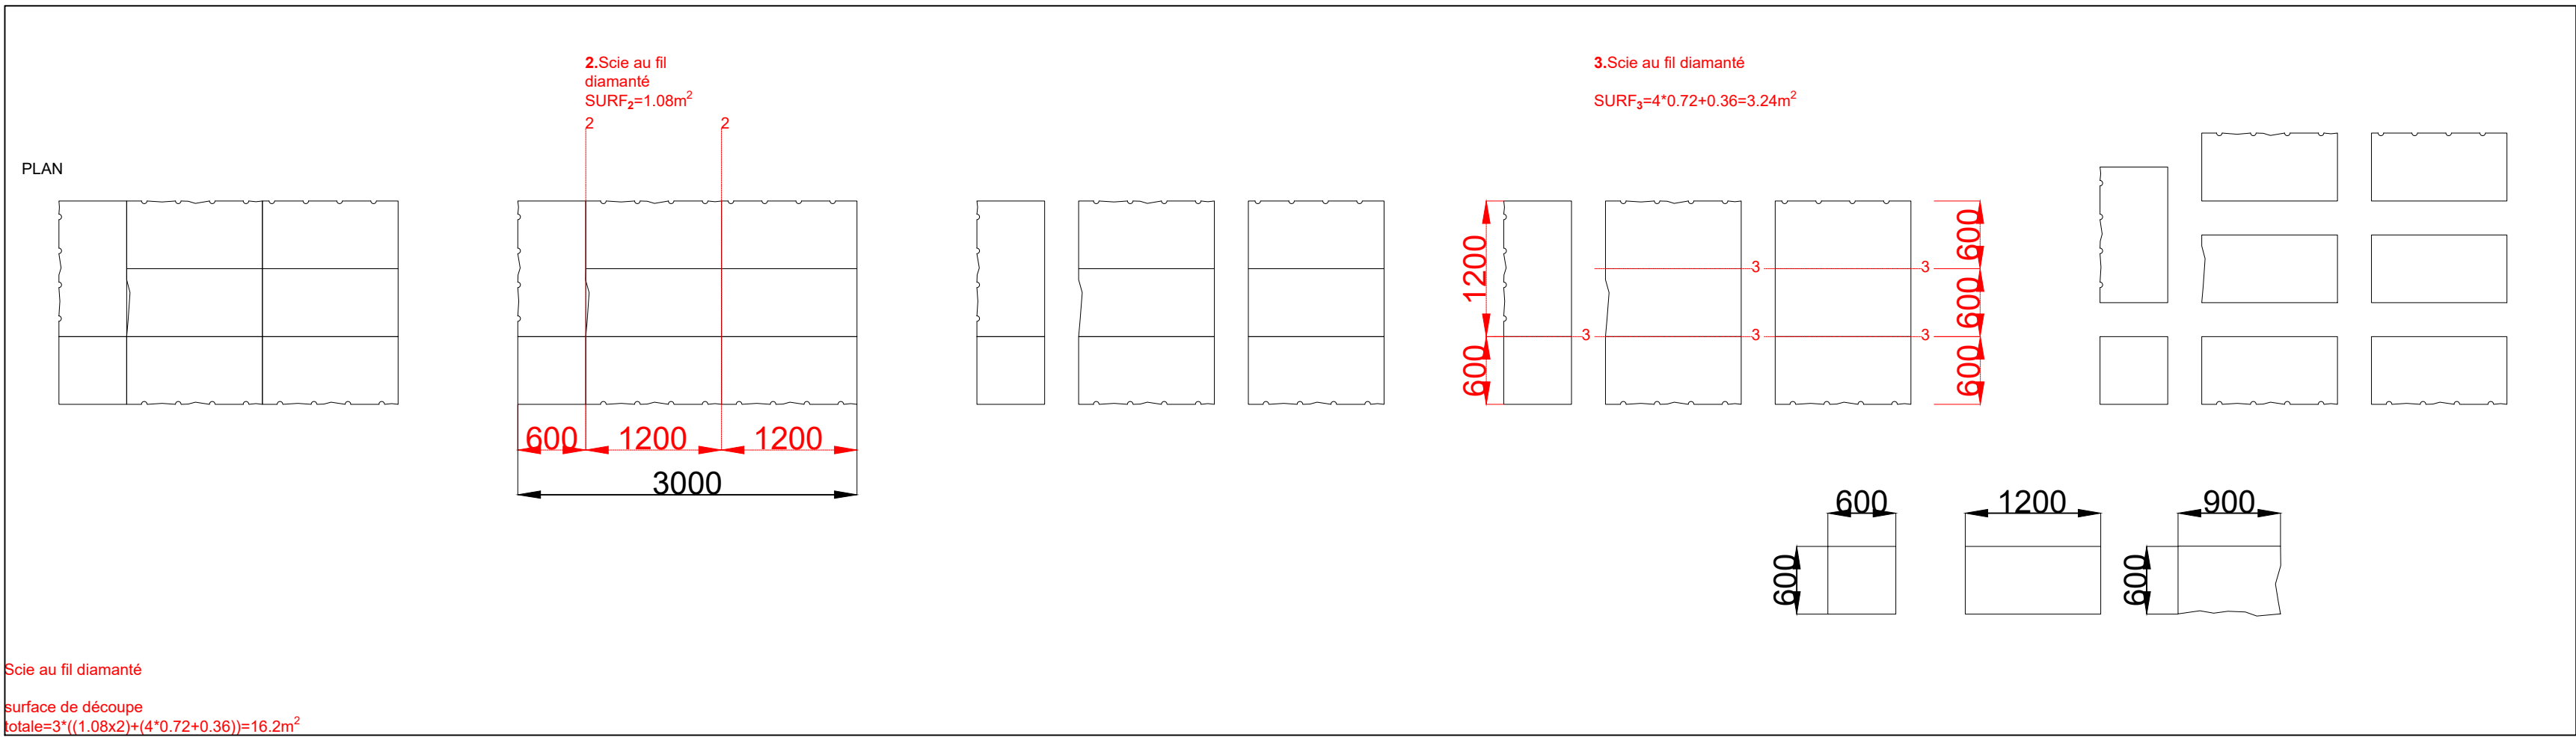
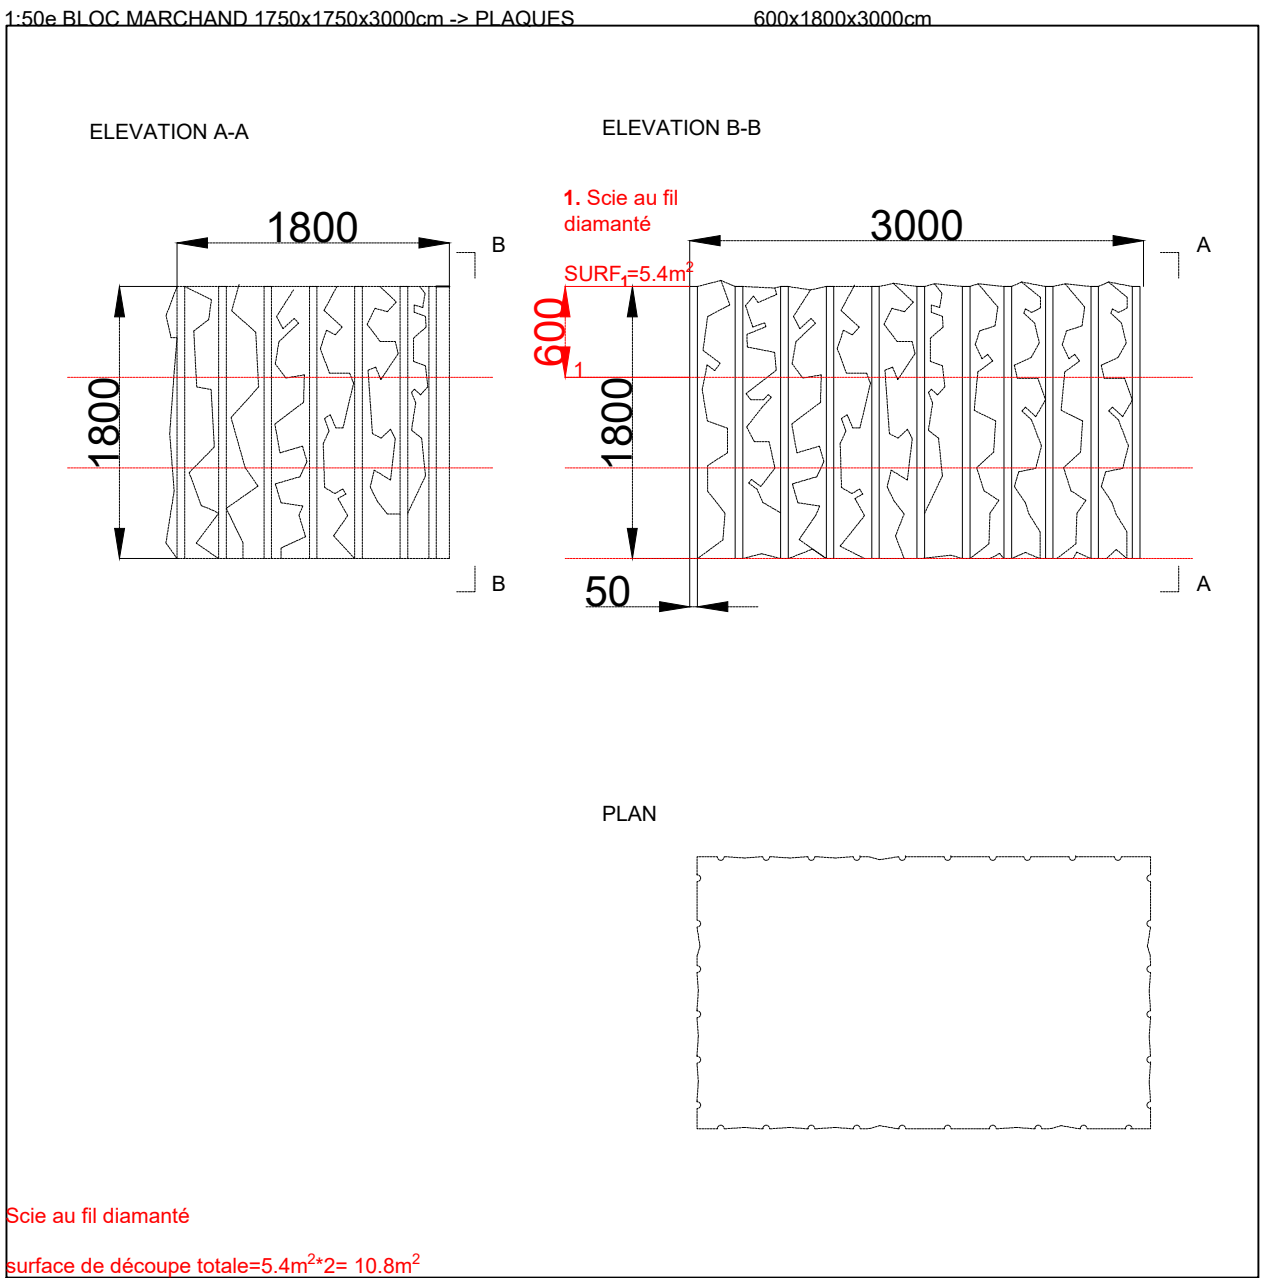
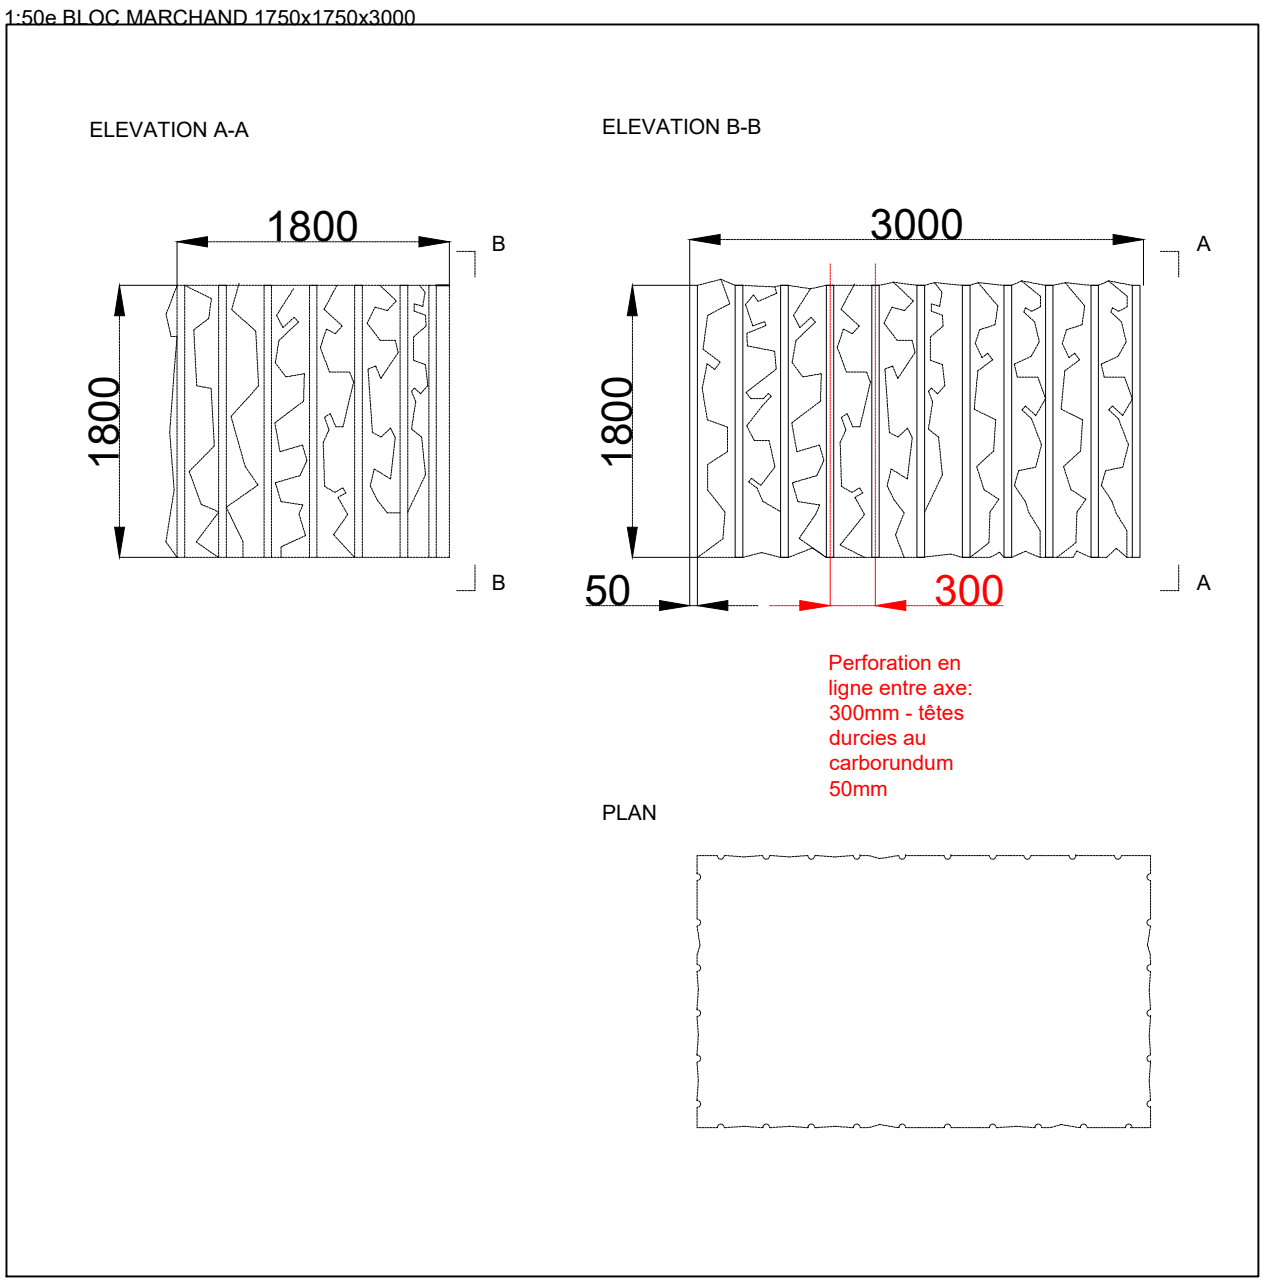


4h = 3bloc de 0.561_{ton} + 21 blocs de 1.123_{ton}
Scie à fil diamanté 447m²/h
16.2m²+10.8m²=27m²

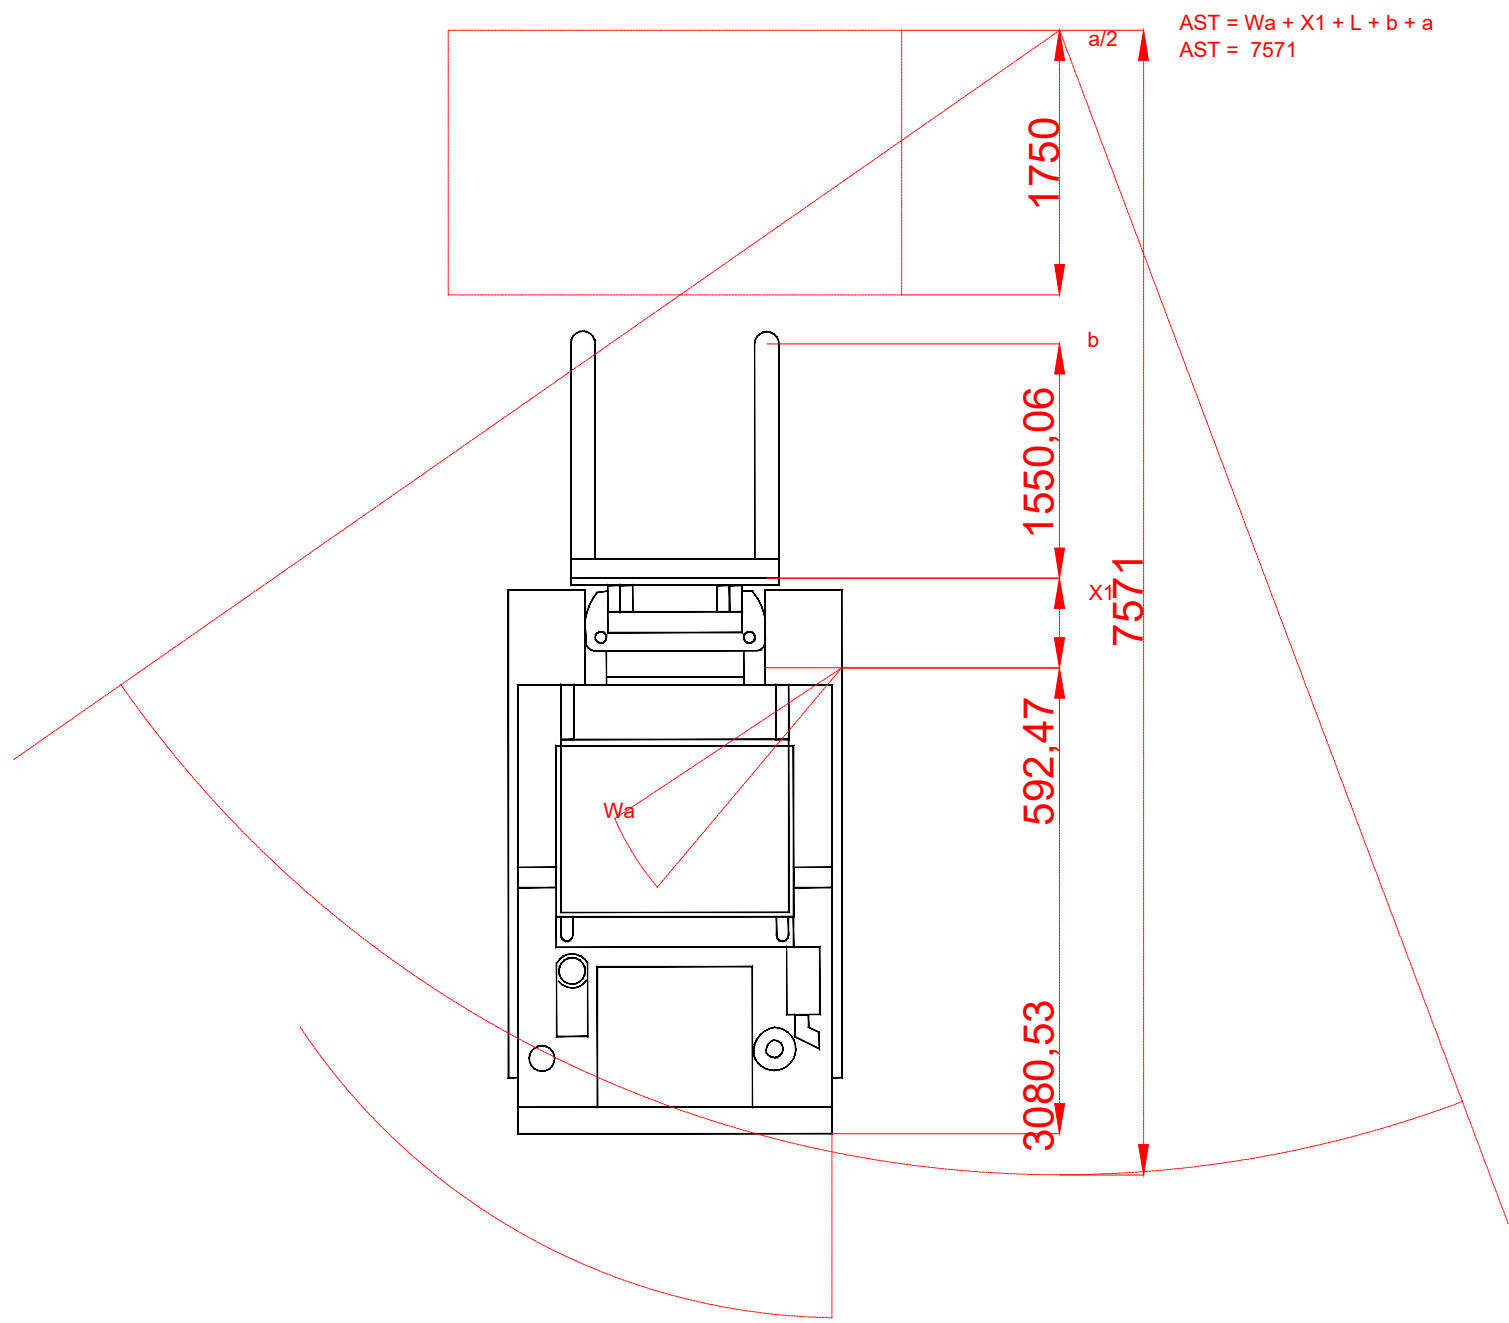

1:20e BLOCS 1200x600x600

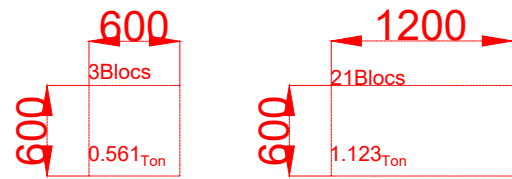