




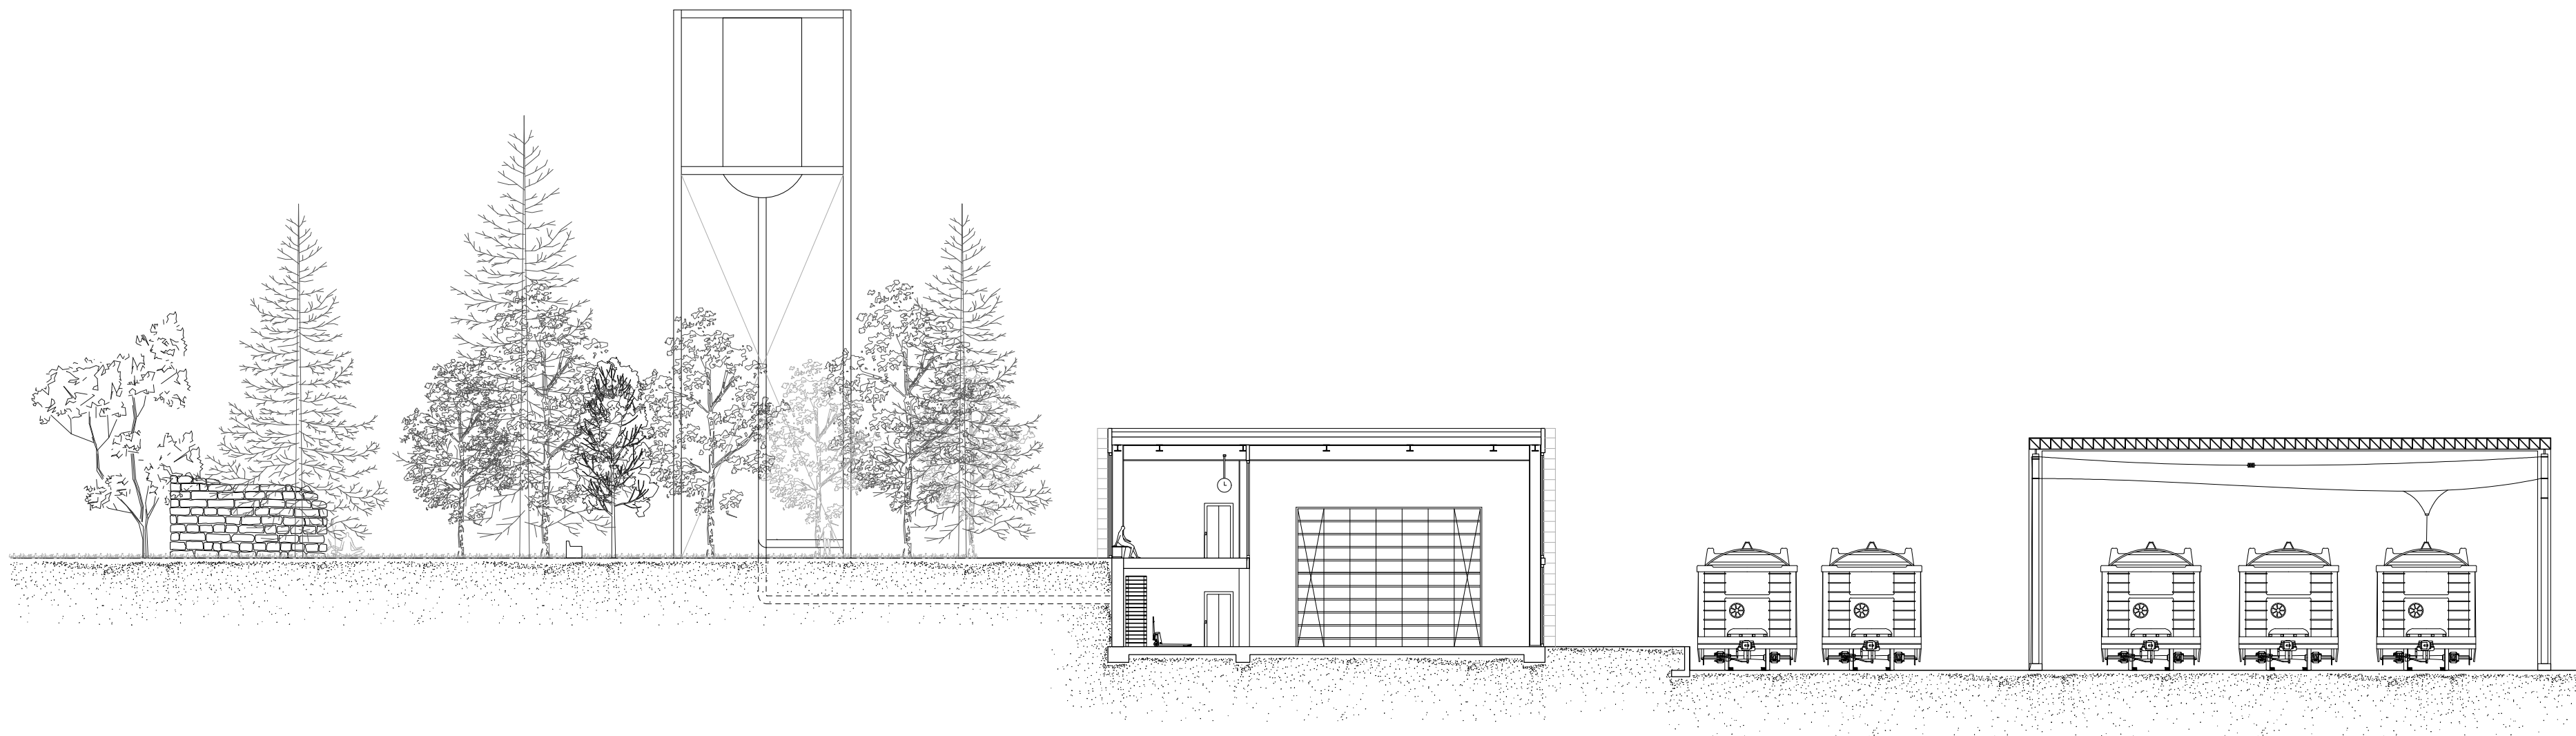

Coupe AA'

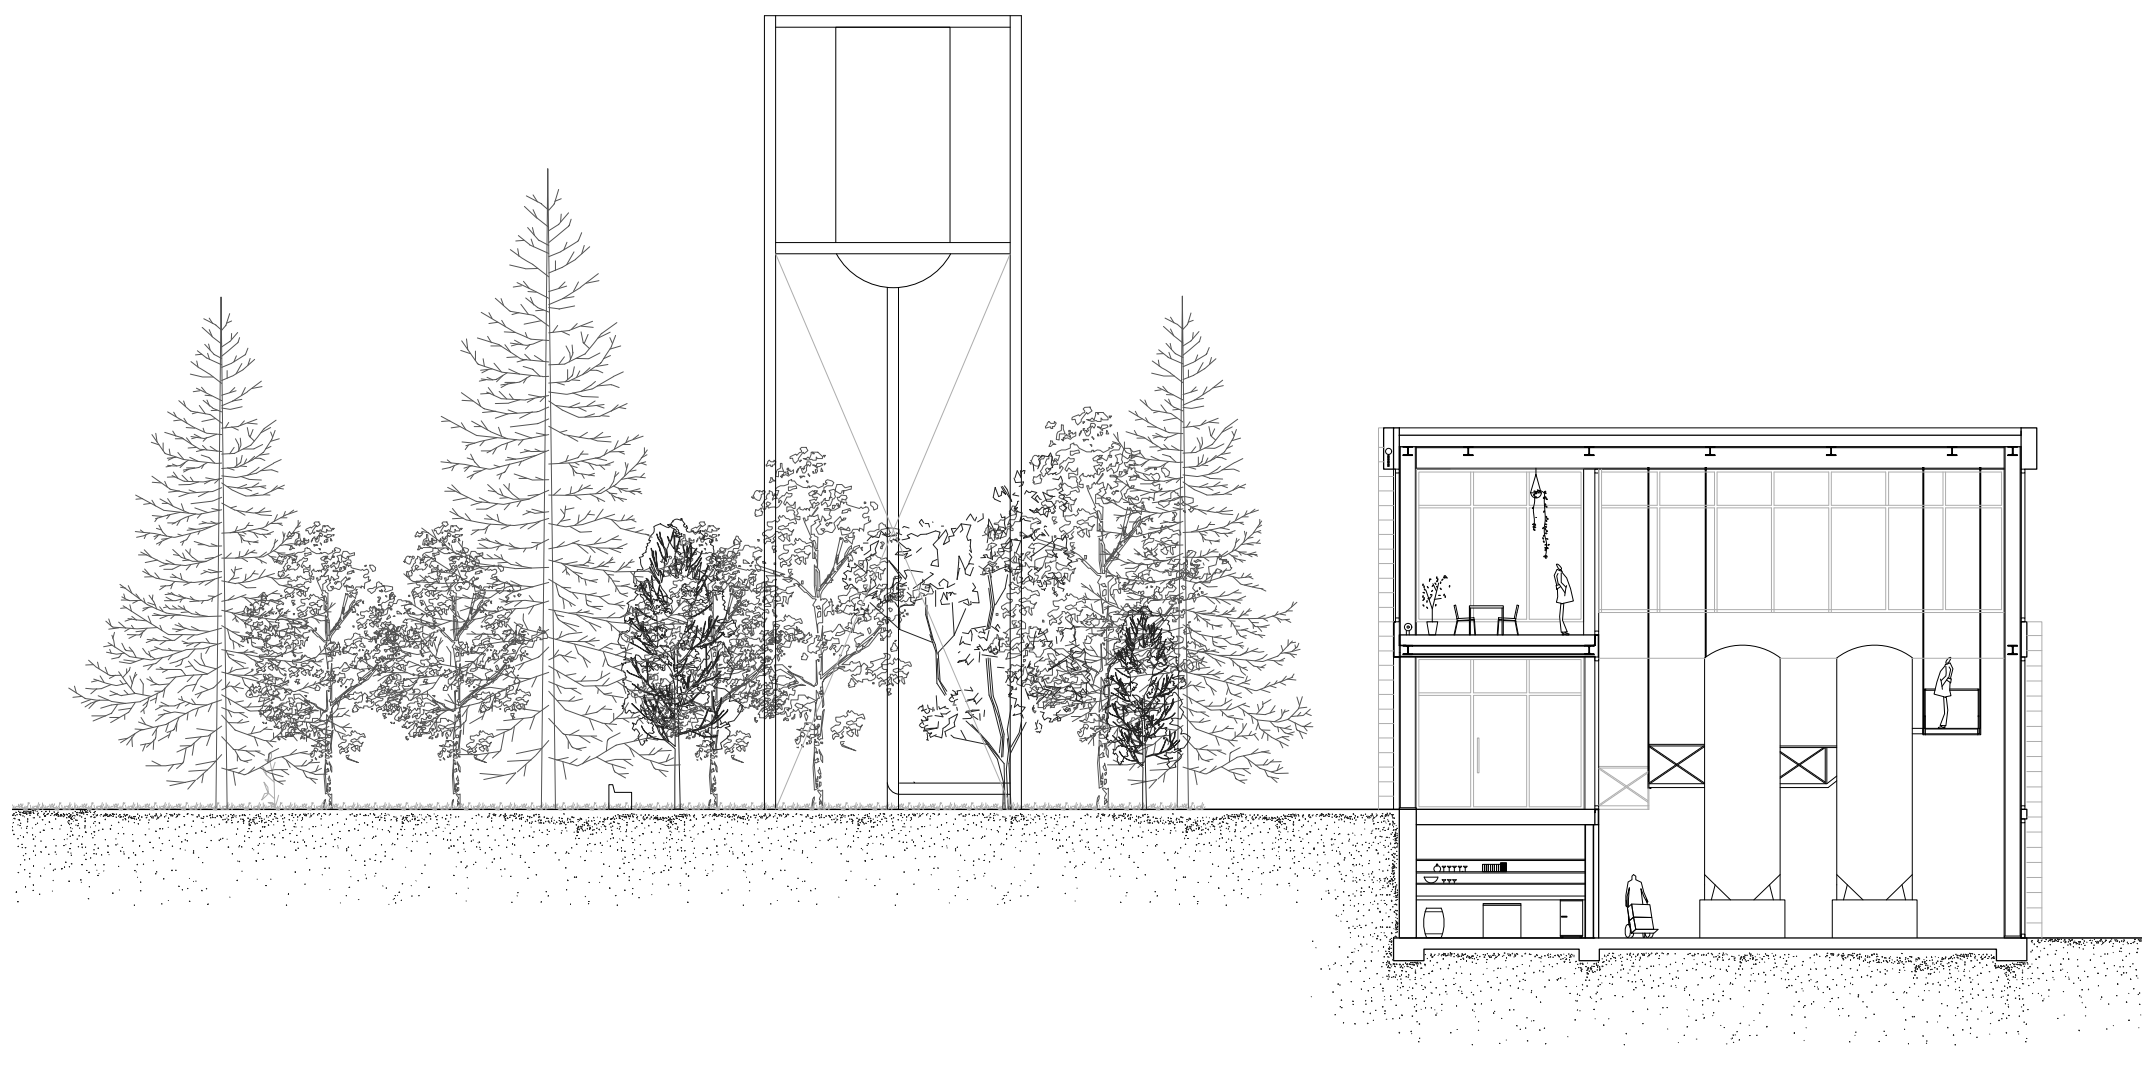


Coupe BB'

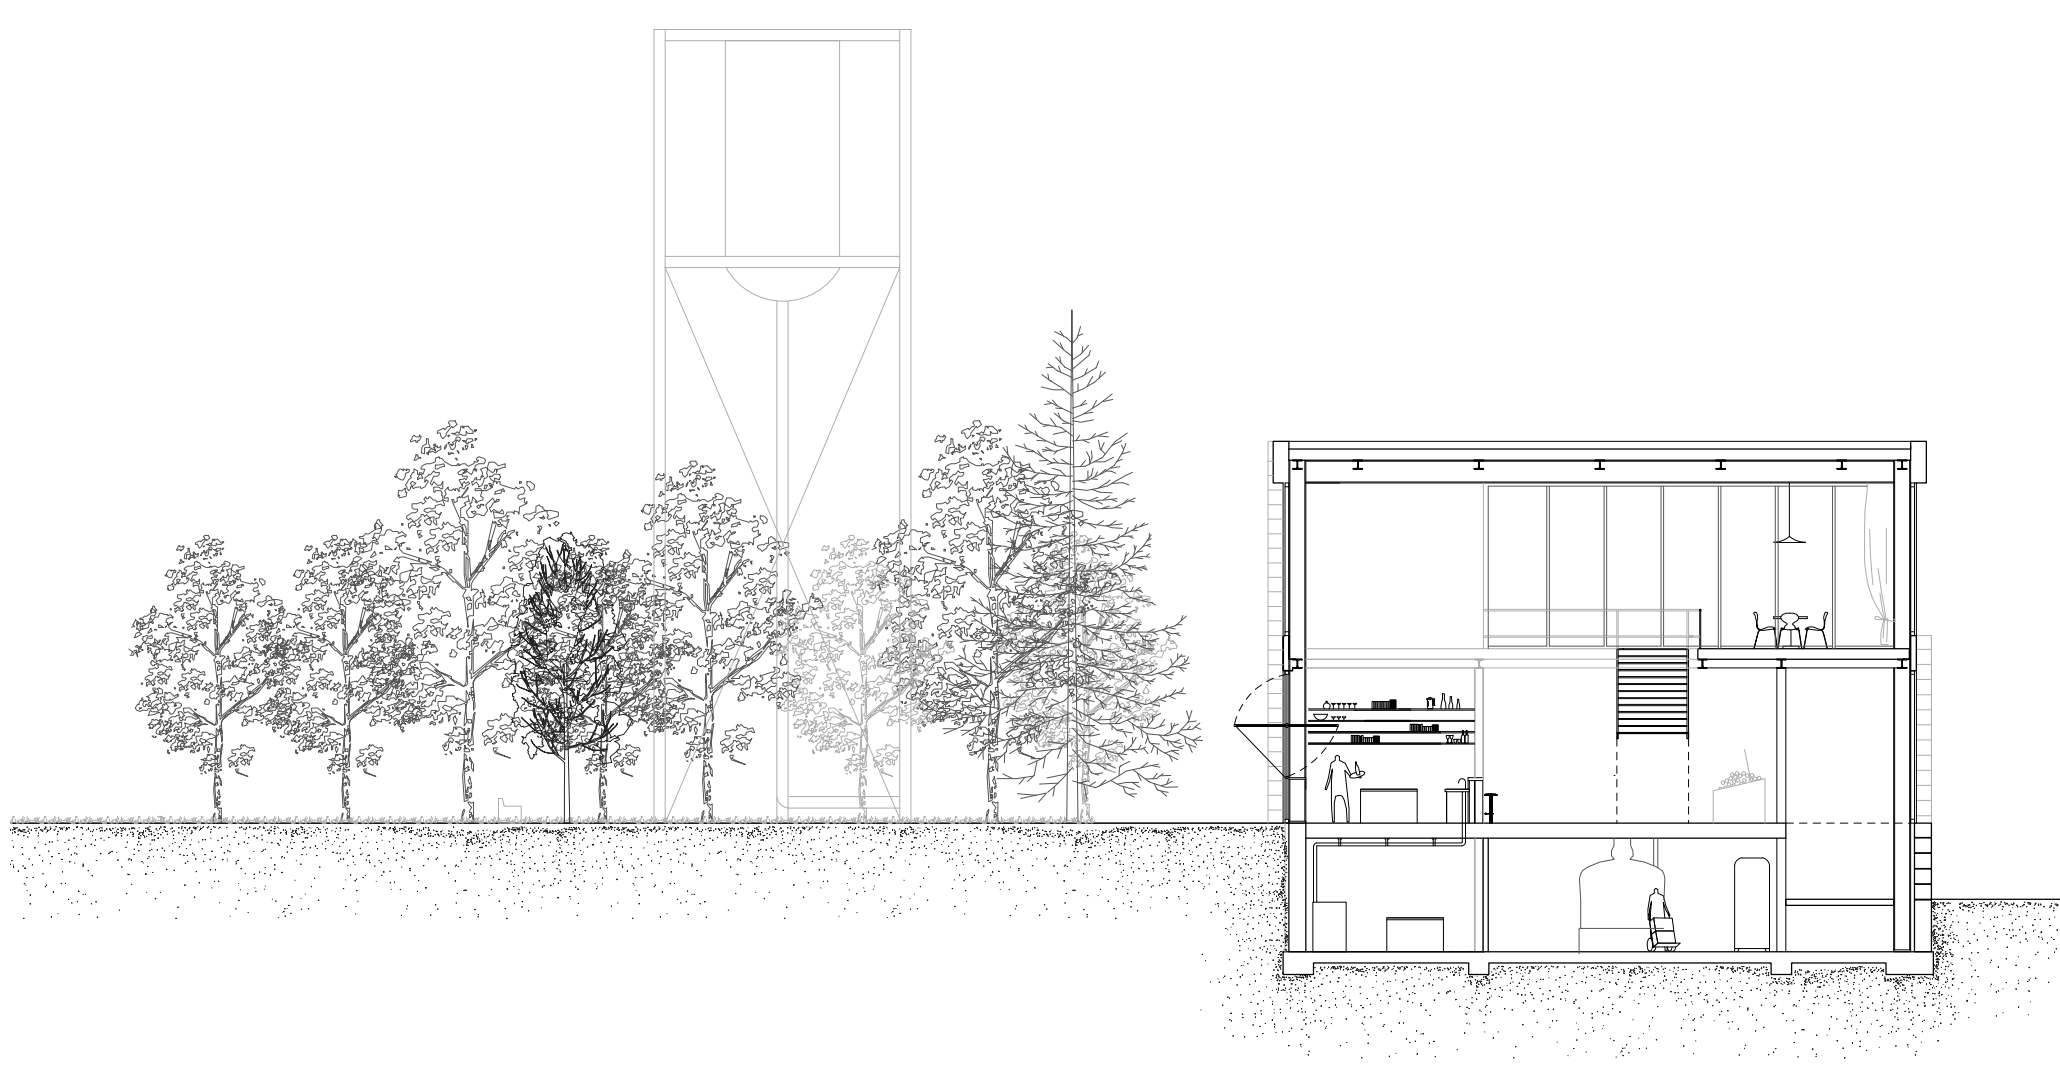

Coupe CC'


Plans, coupes et élévation 1:200

0 2 4 6 8 10 m

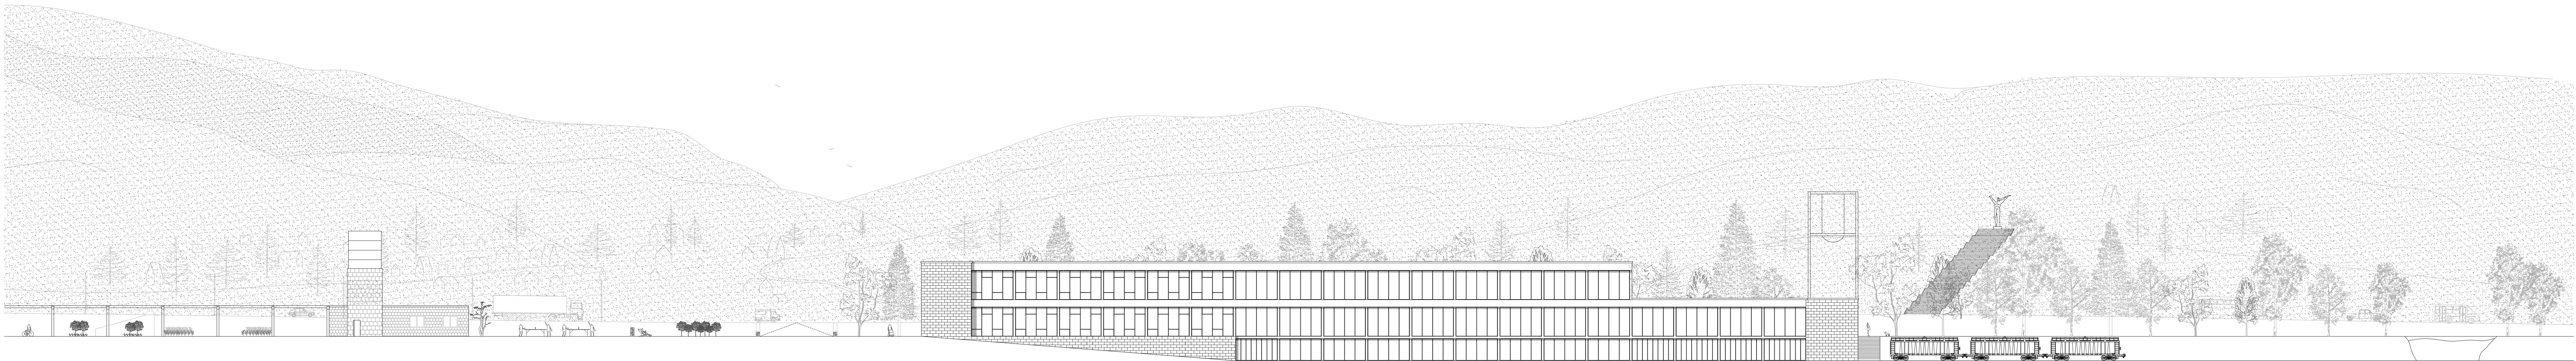

Élévation Est 1:300

0 3 6 9 12 15 m

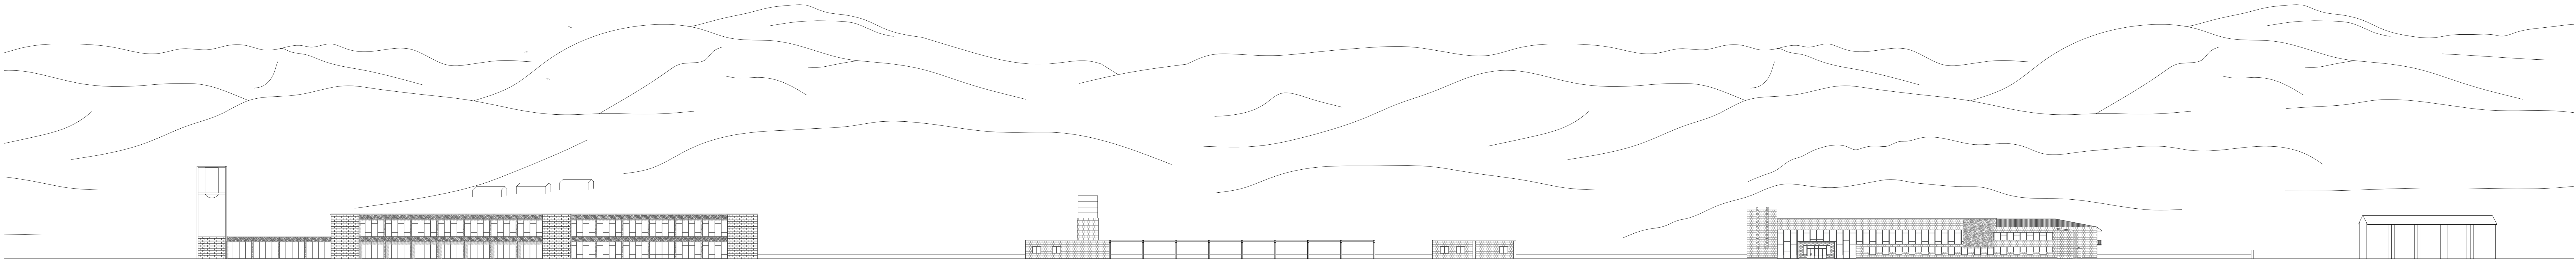

Élévation Ouest 1:500

0 5 10 15 20 25 m