




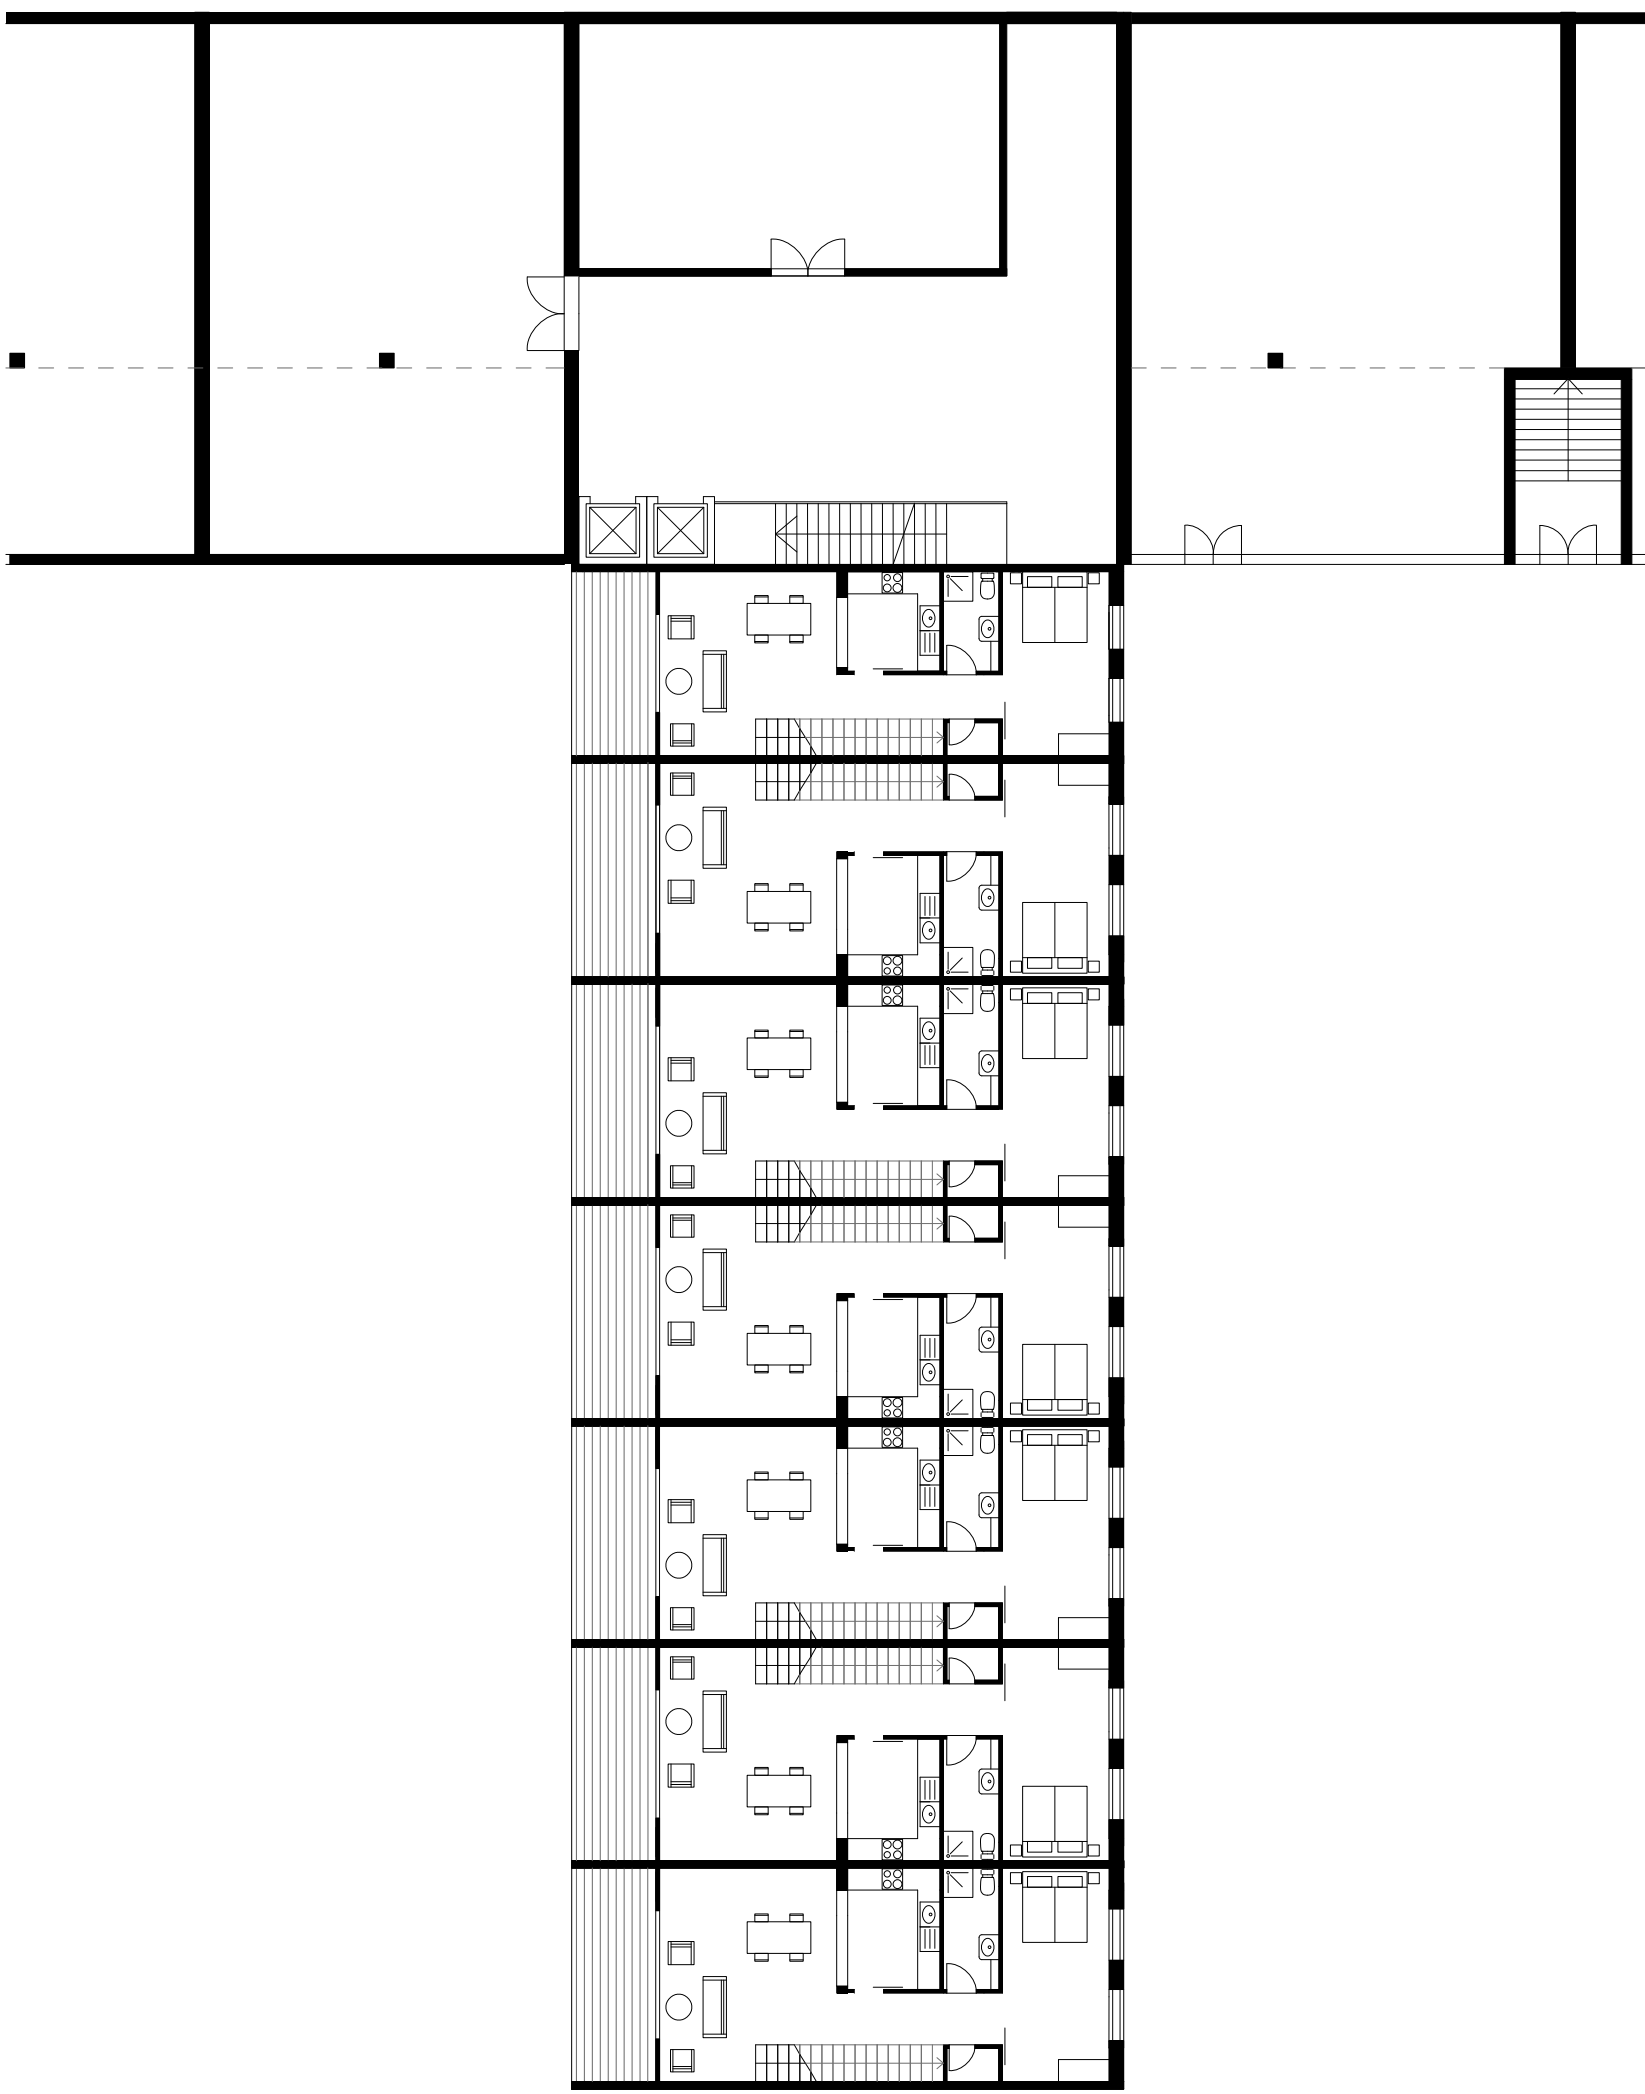


Plan du rez inf.
1 : 200

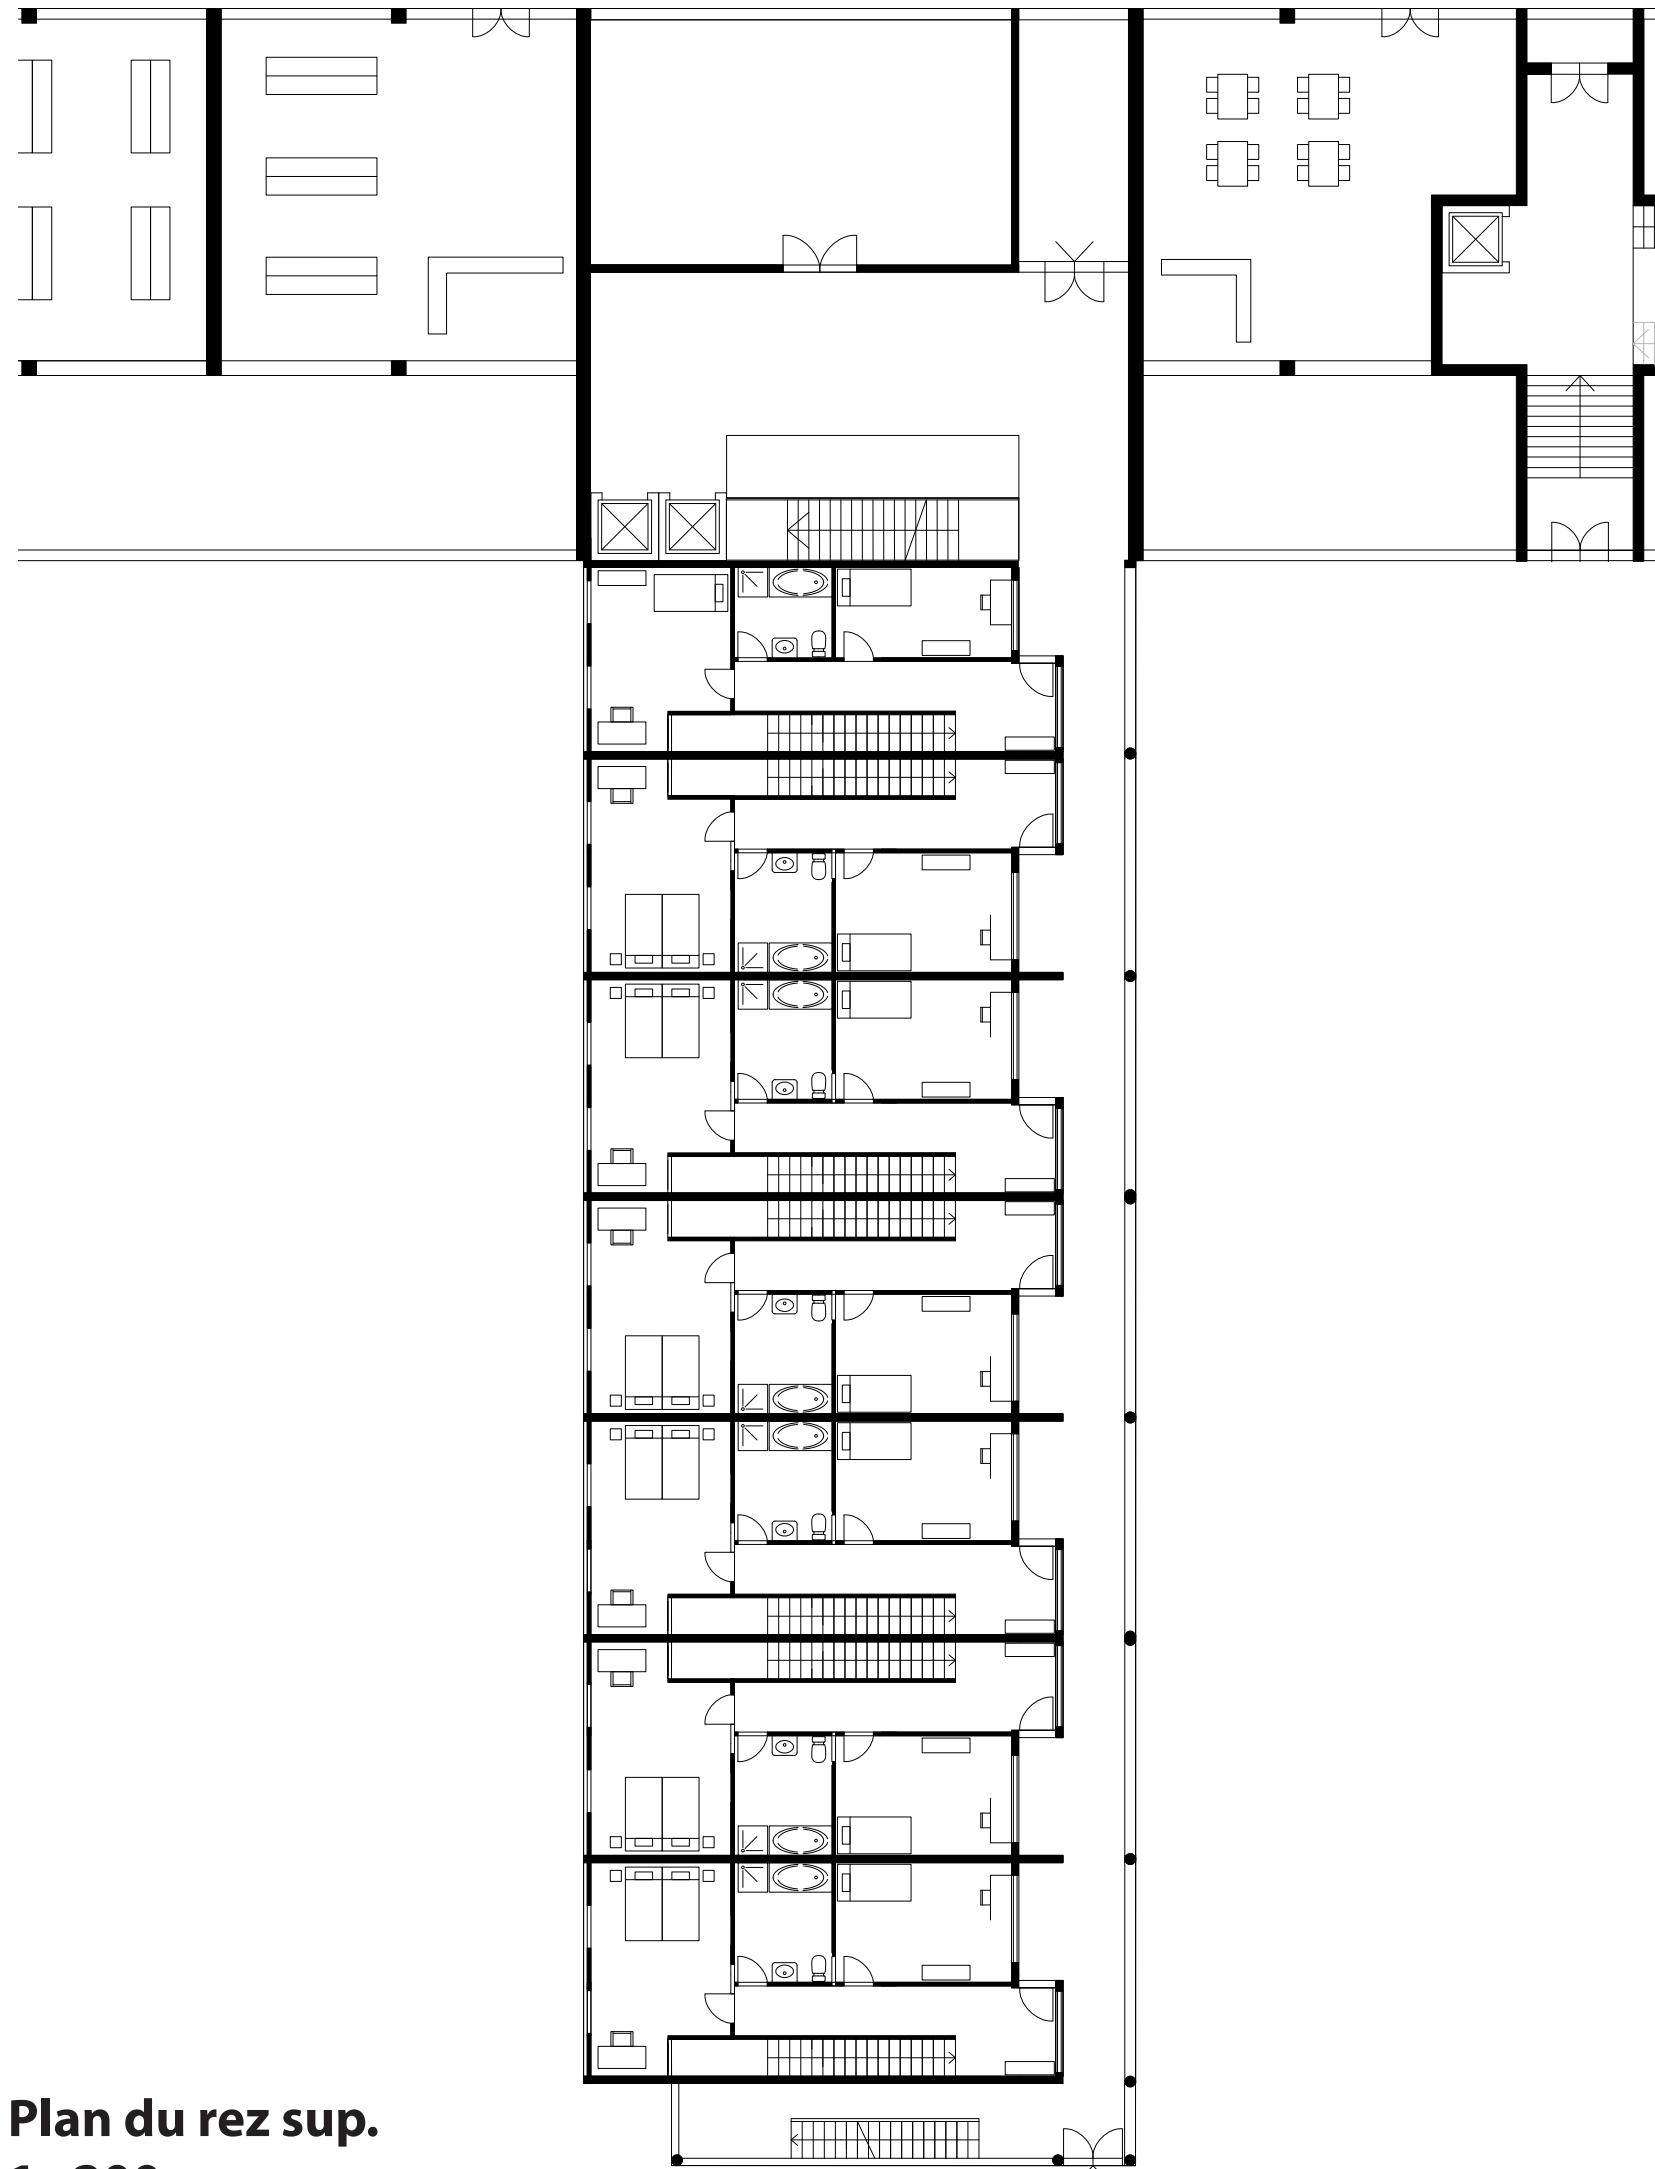


Plan du rez sup.
1 : 200

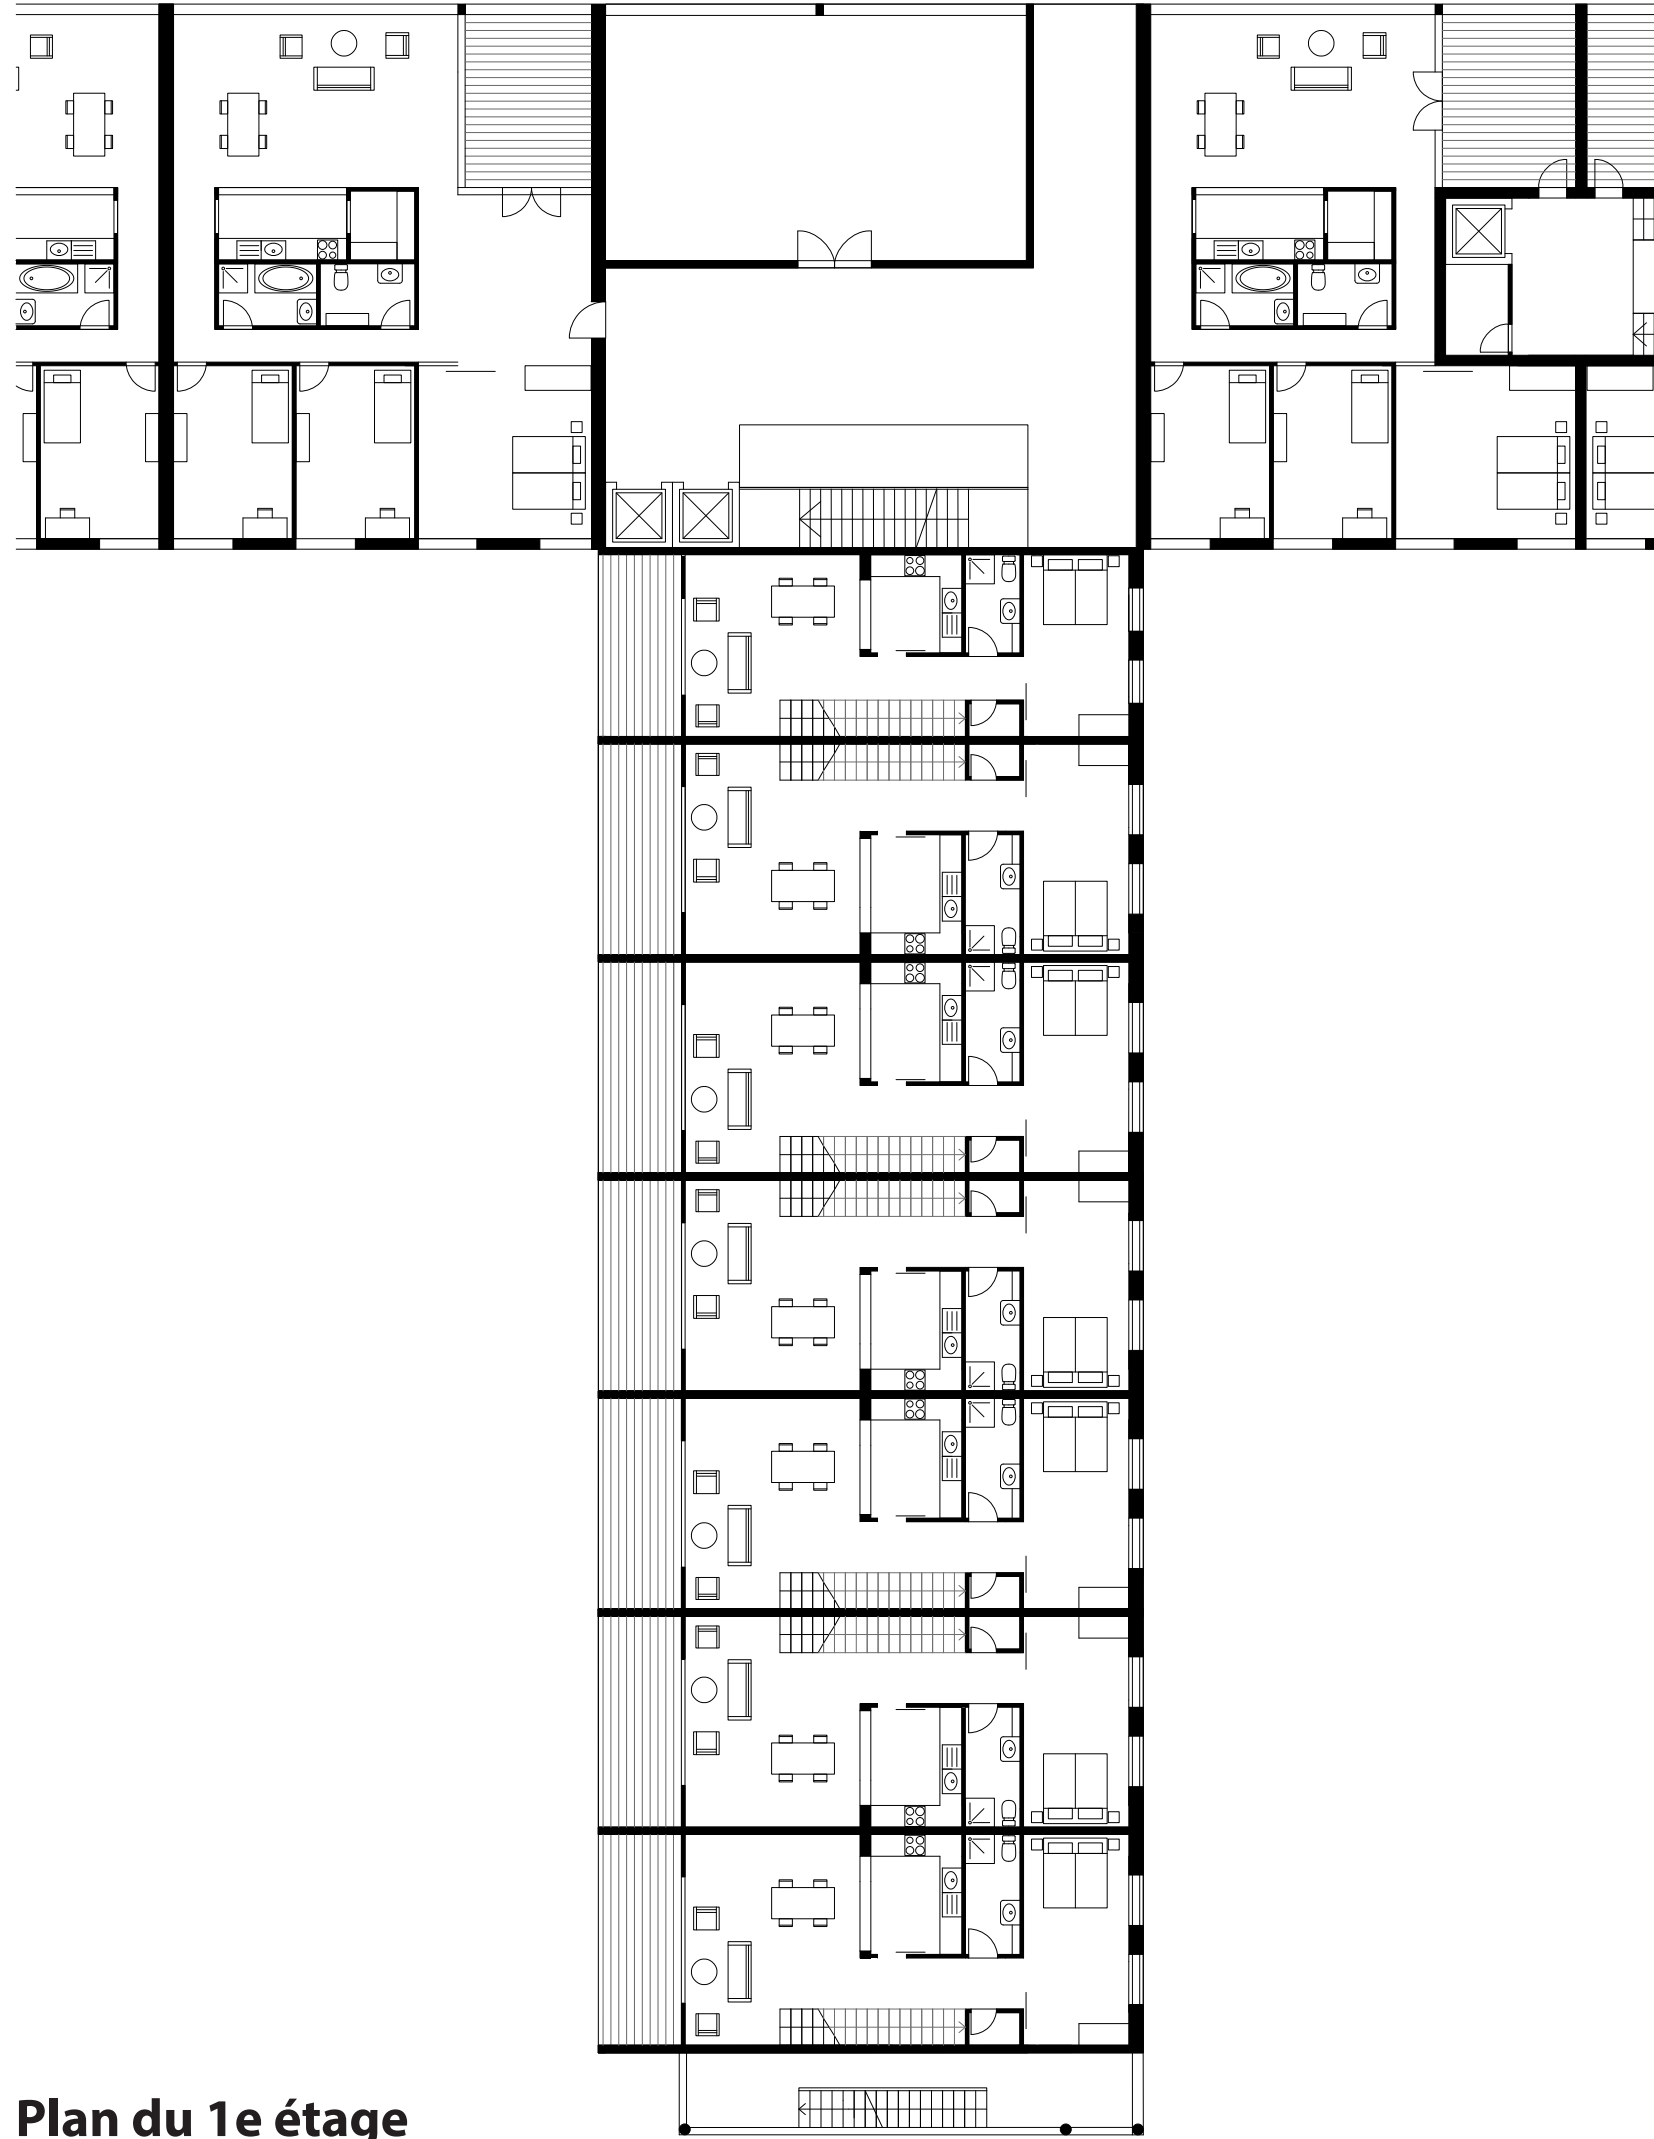



Plan du 1e étage
1 : 200

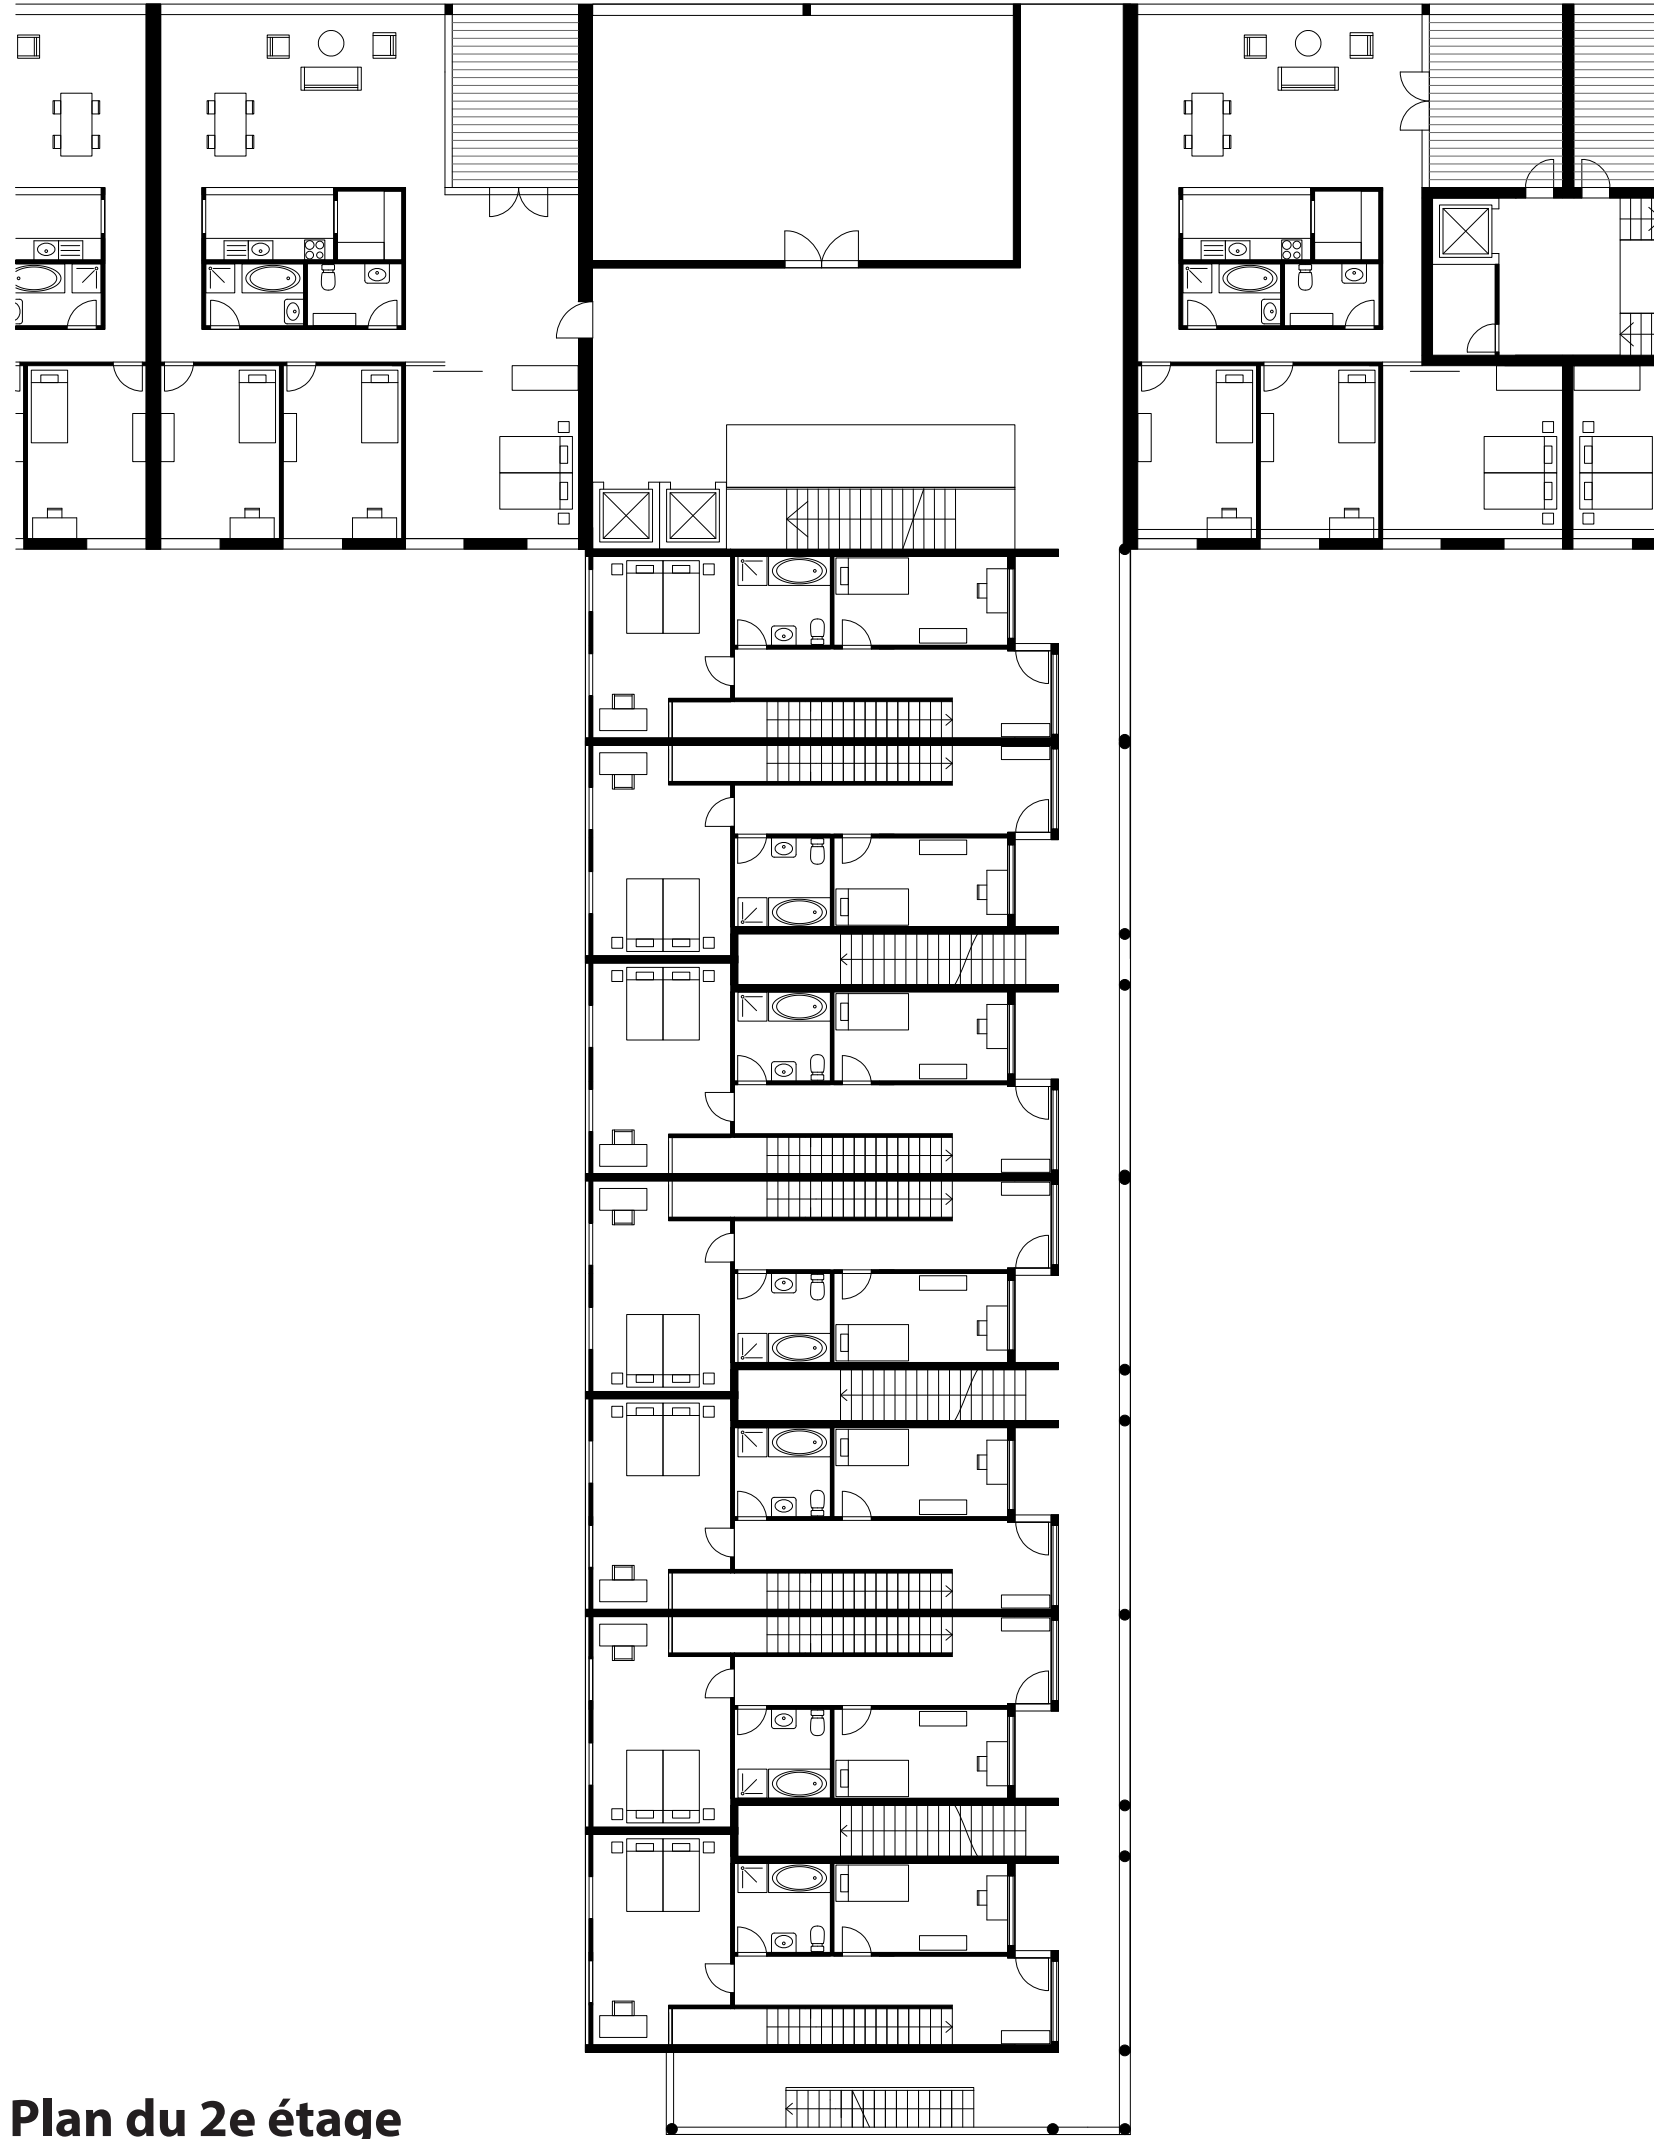



Plan du 2e étage
1 : 200

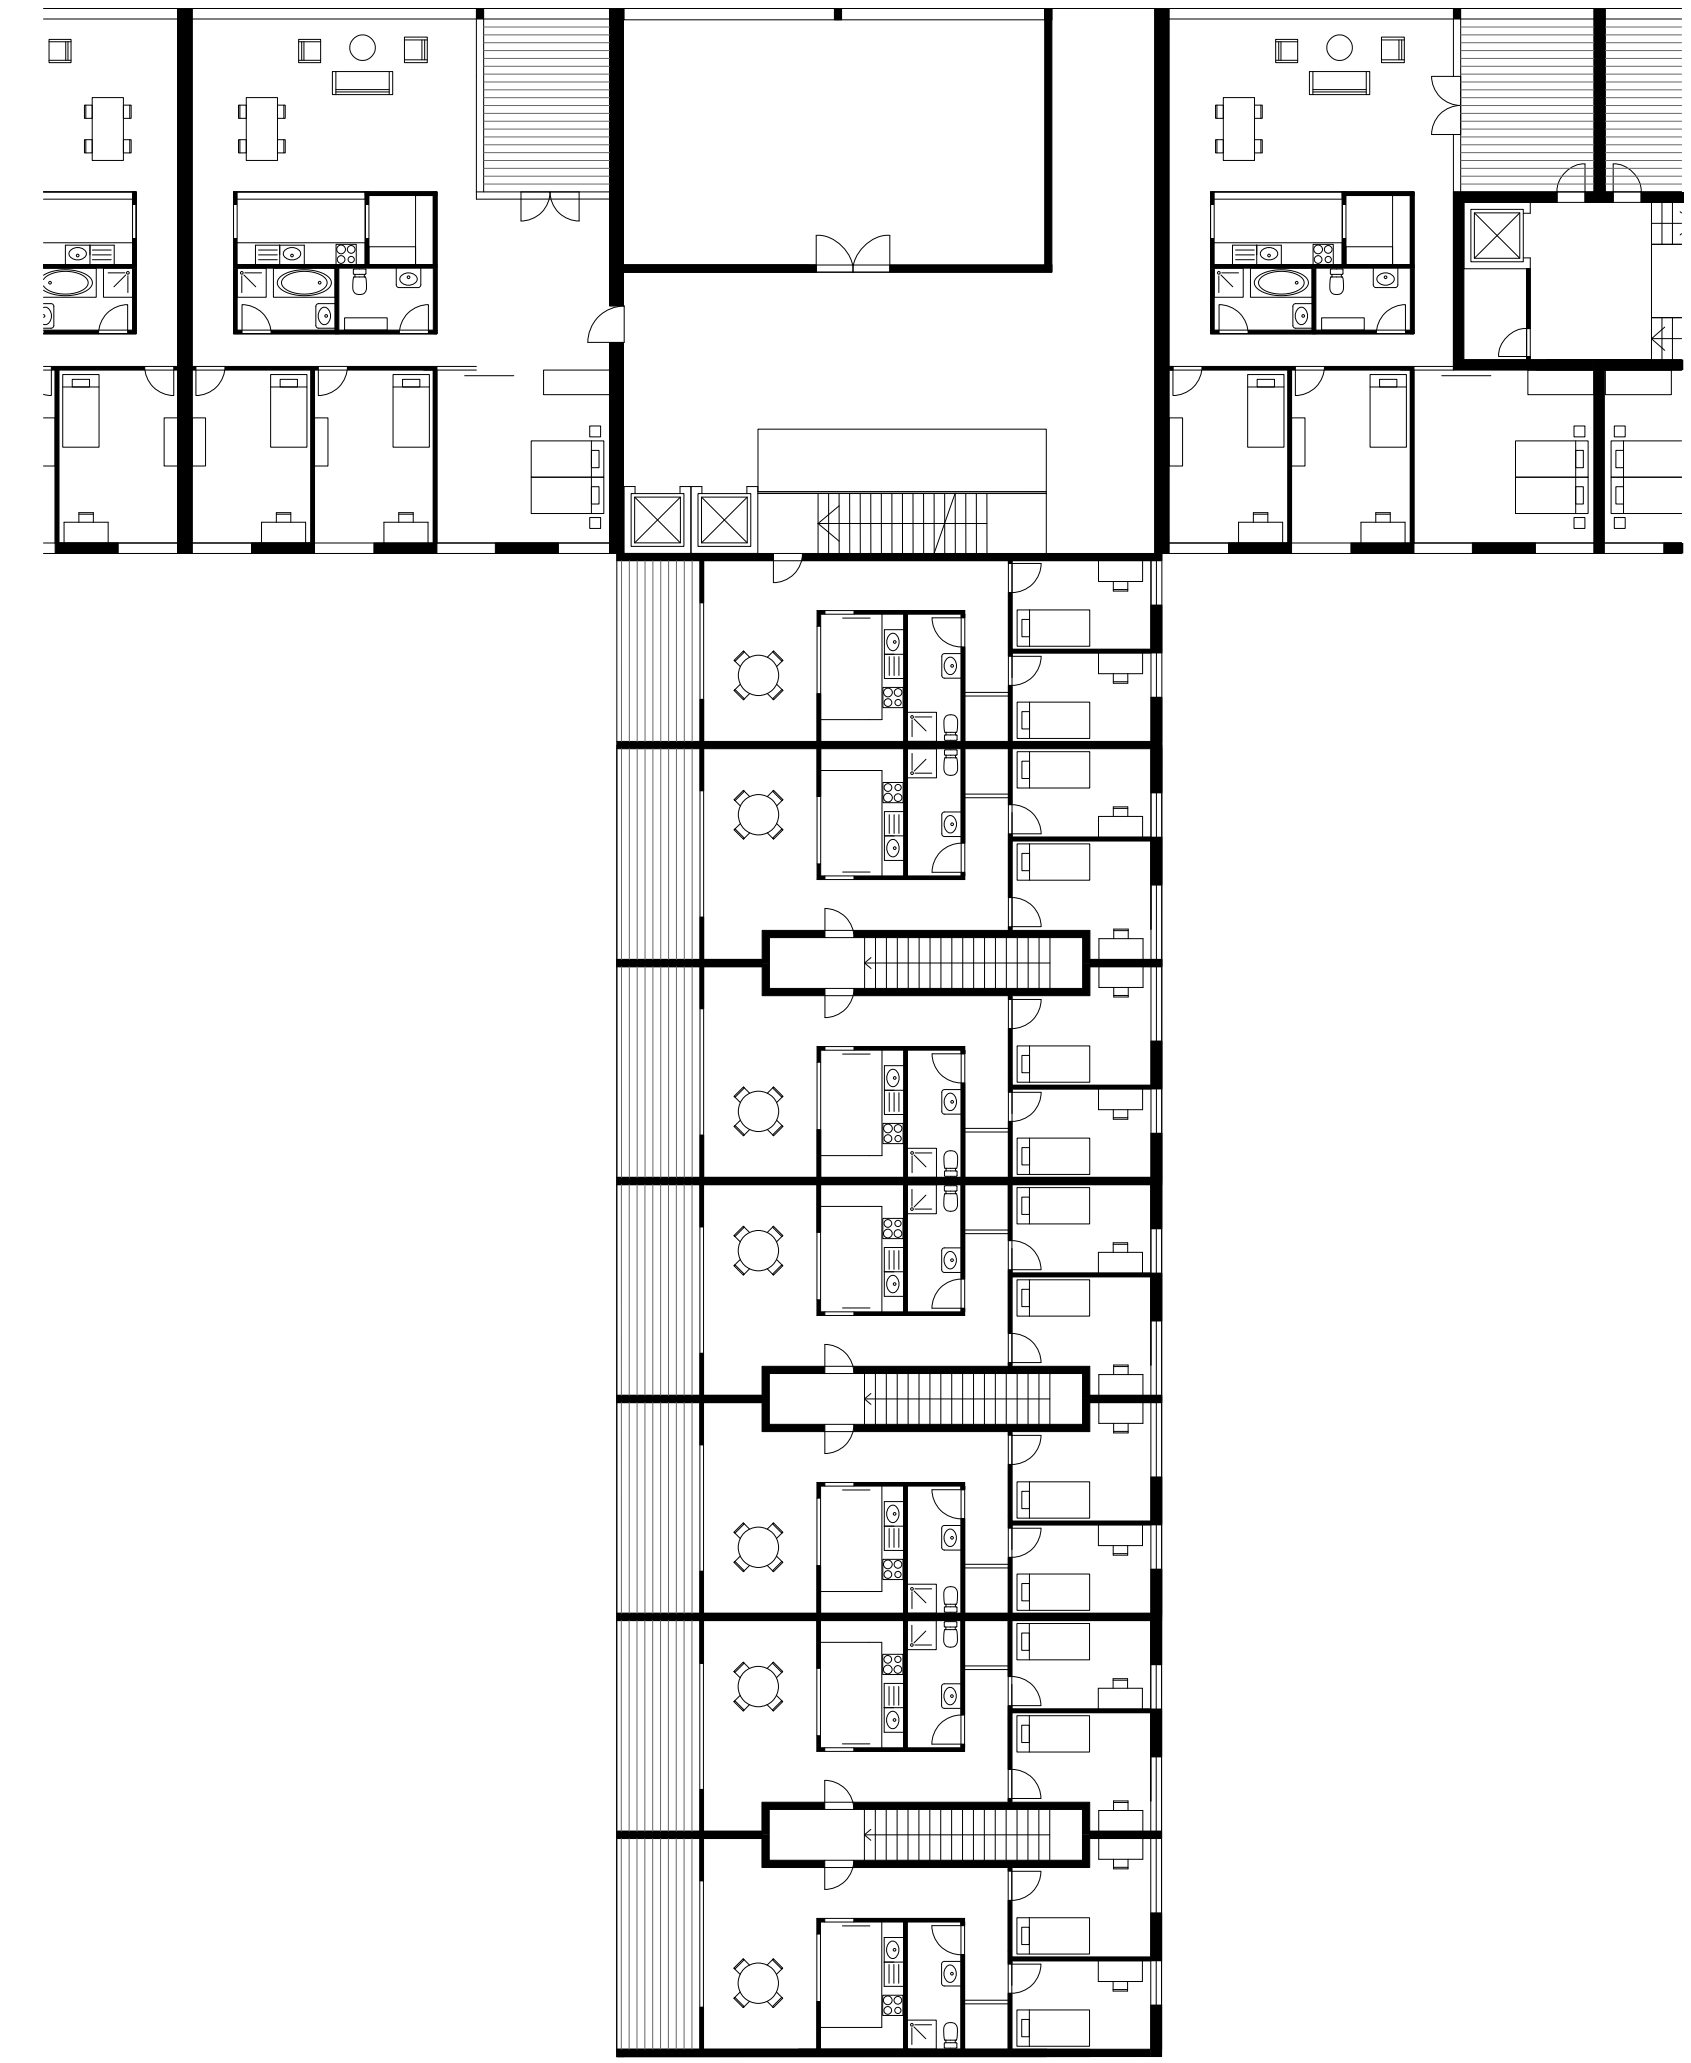

Plan du 3e étage
1 : 200

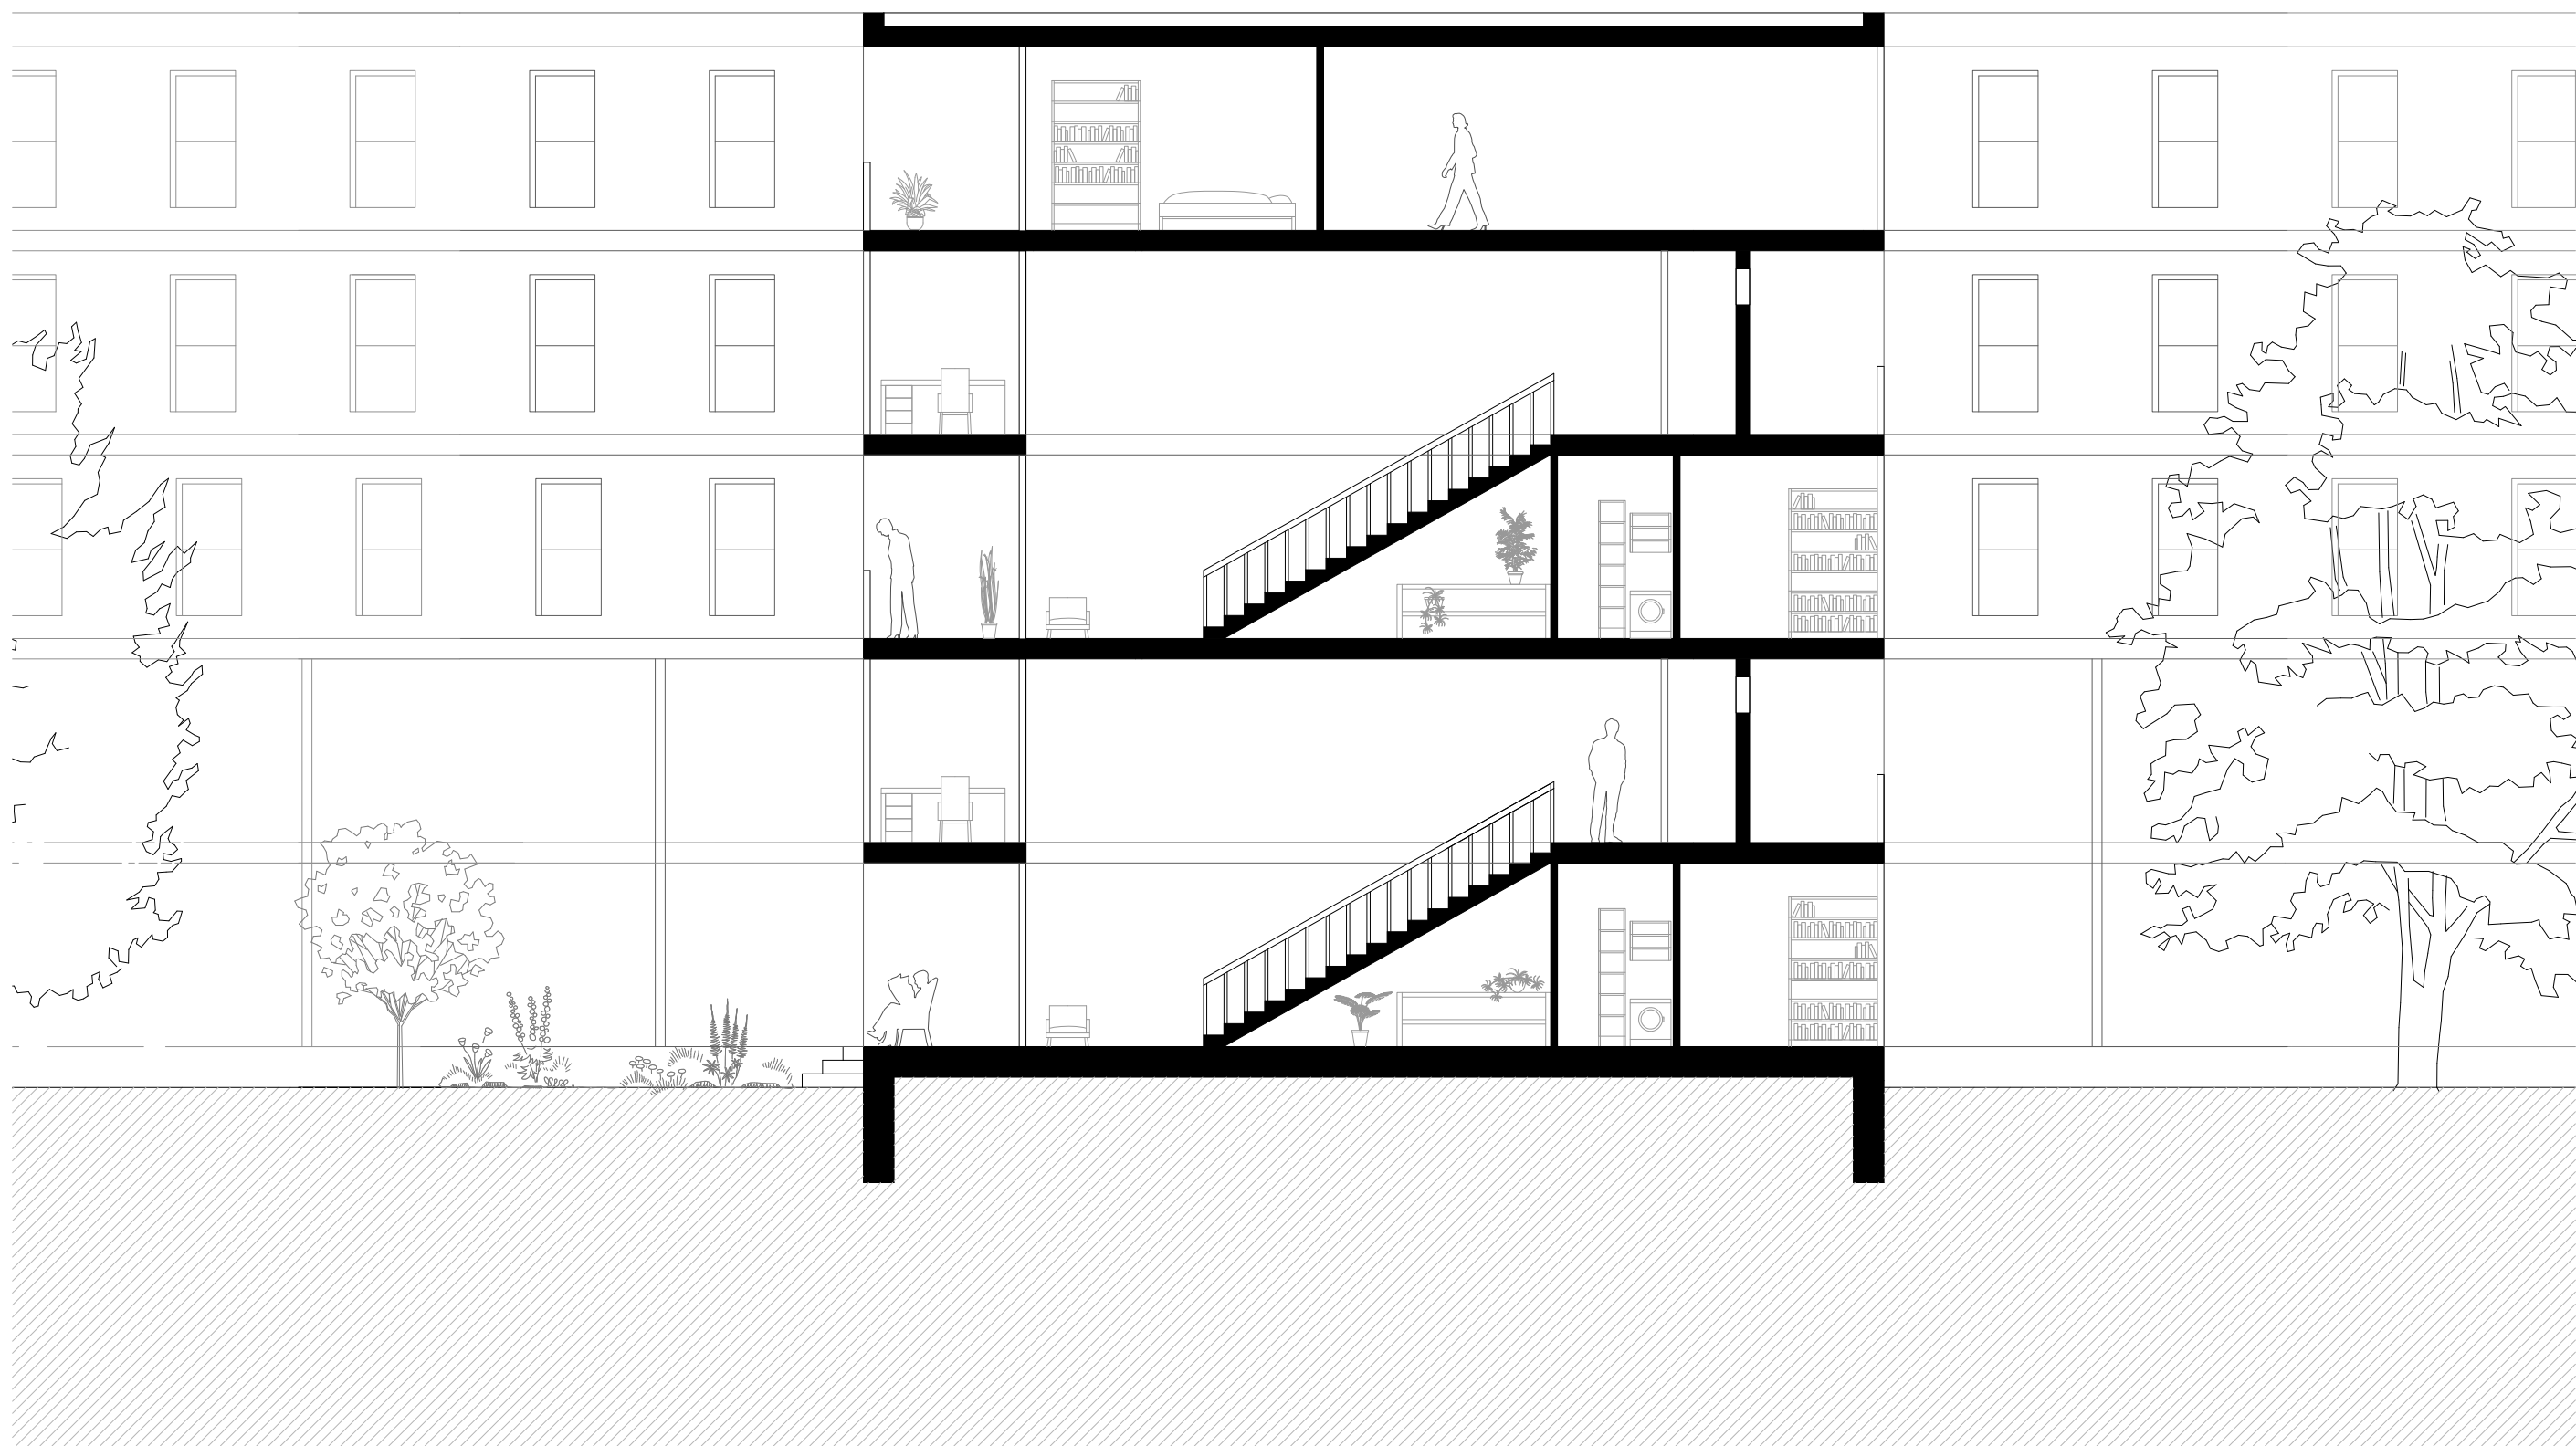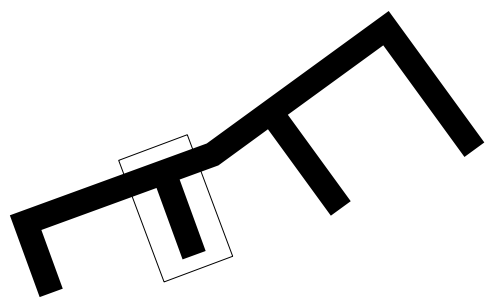

Coupes
1 : 100

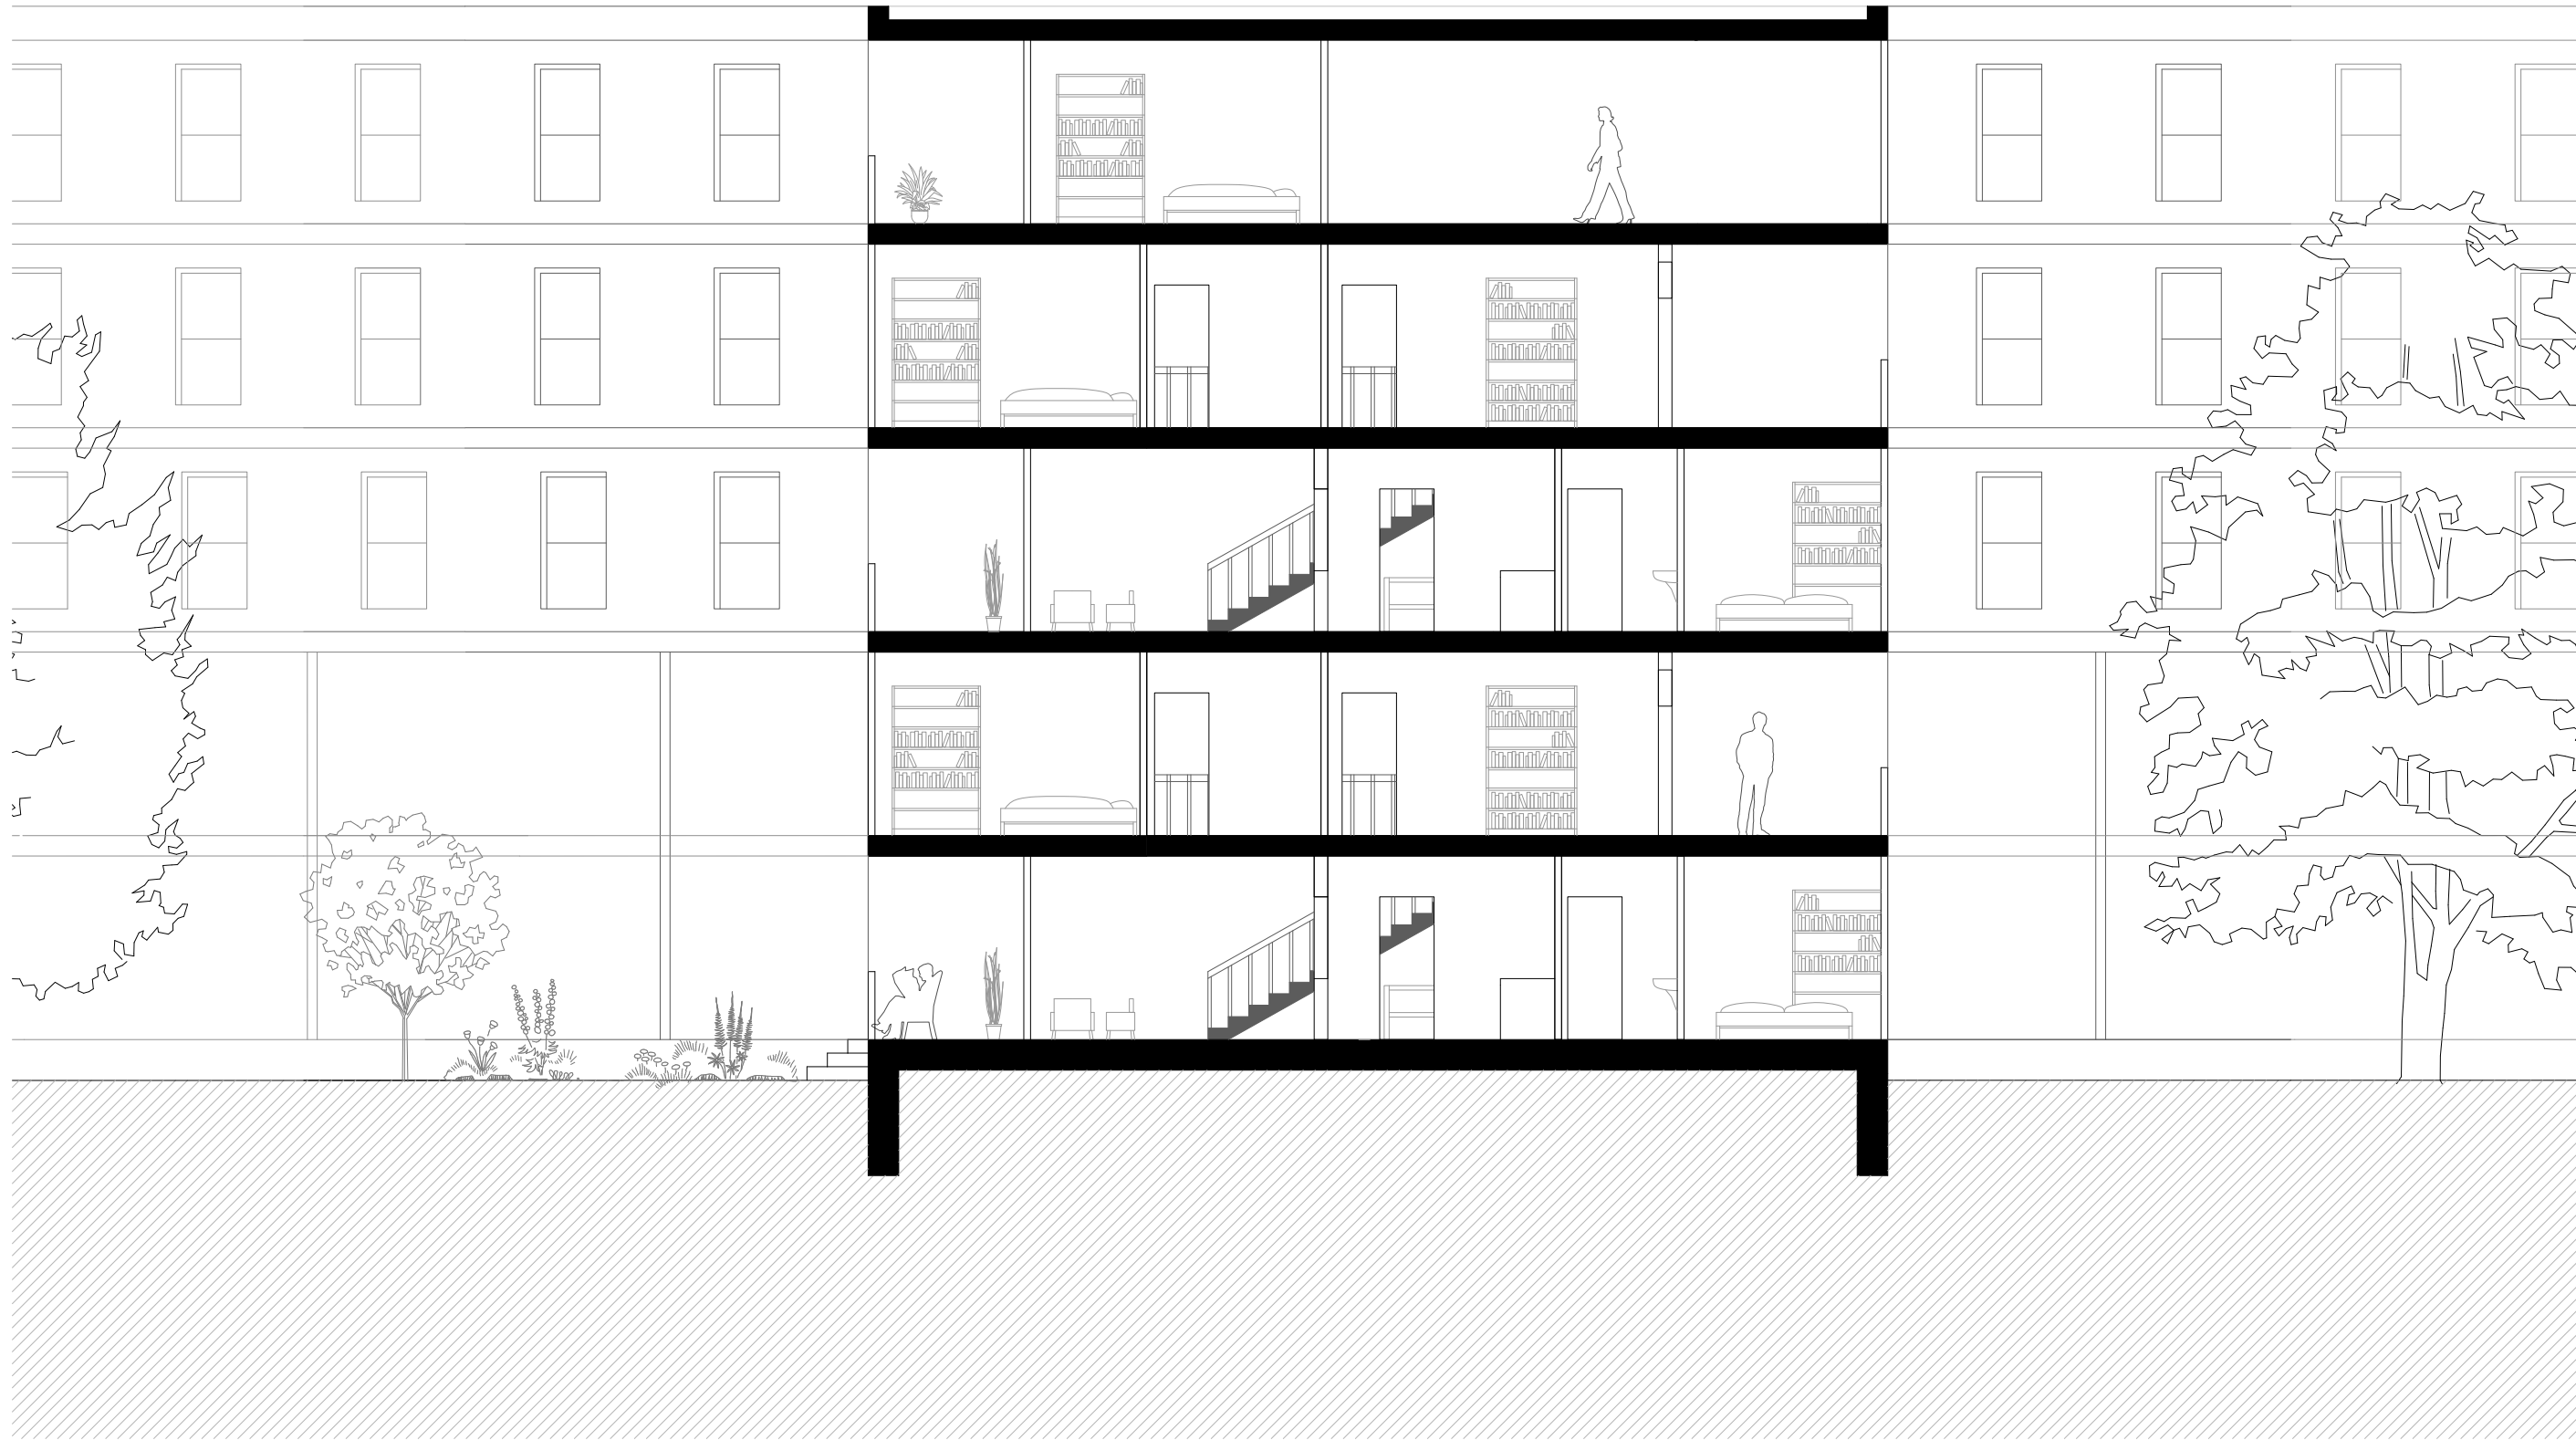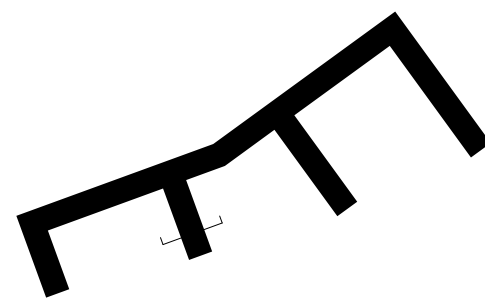

Elevations façade
1 : 200

