
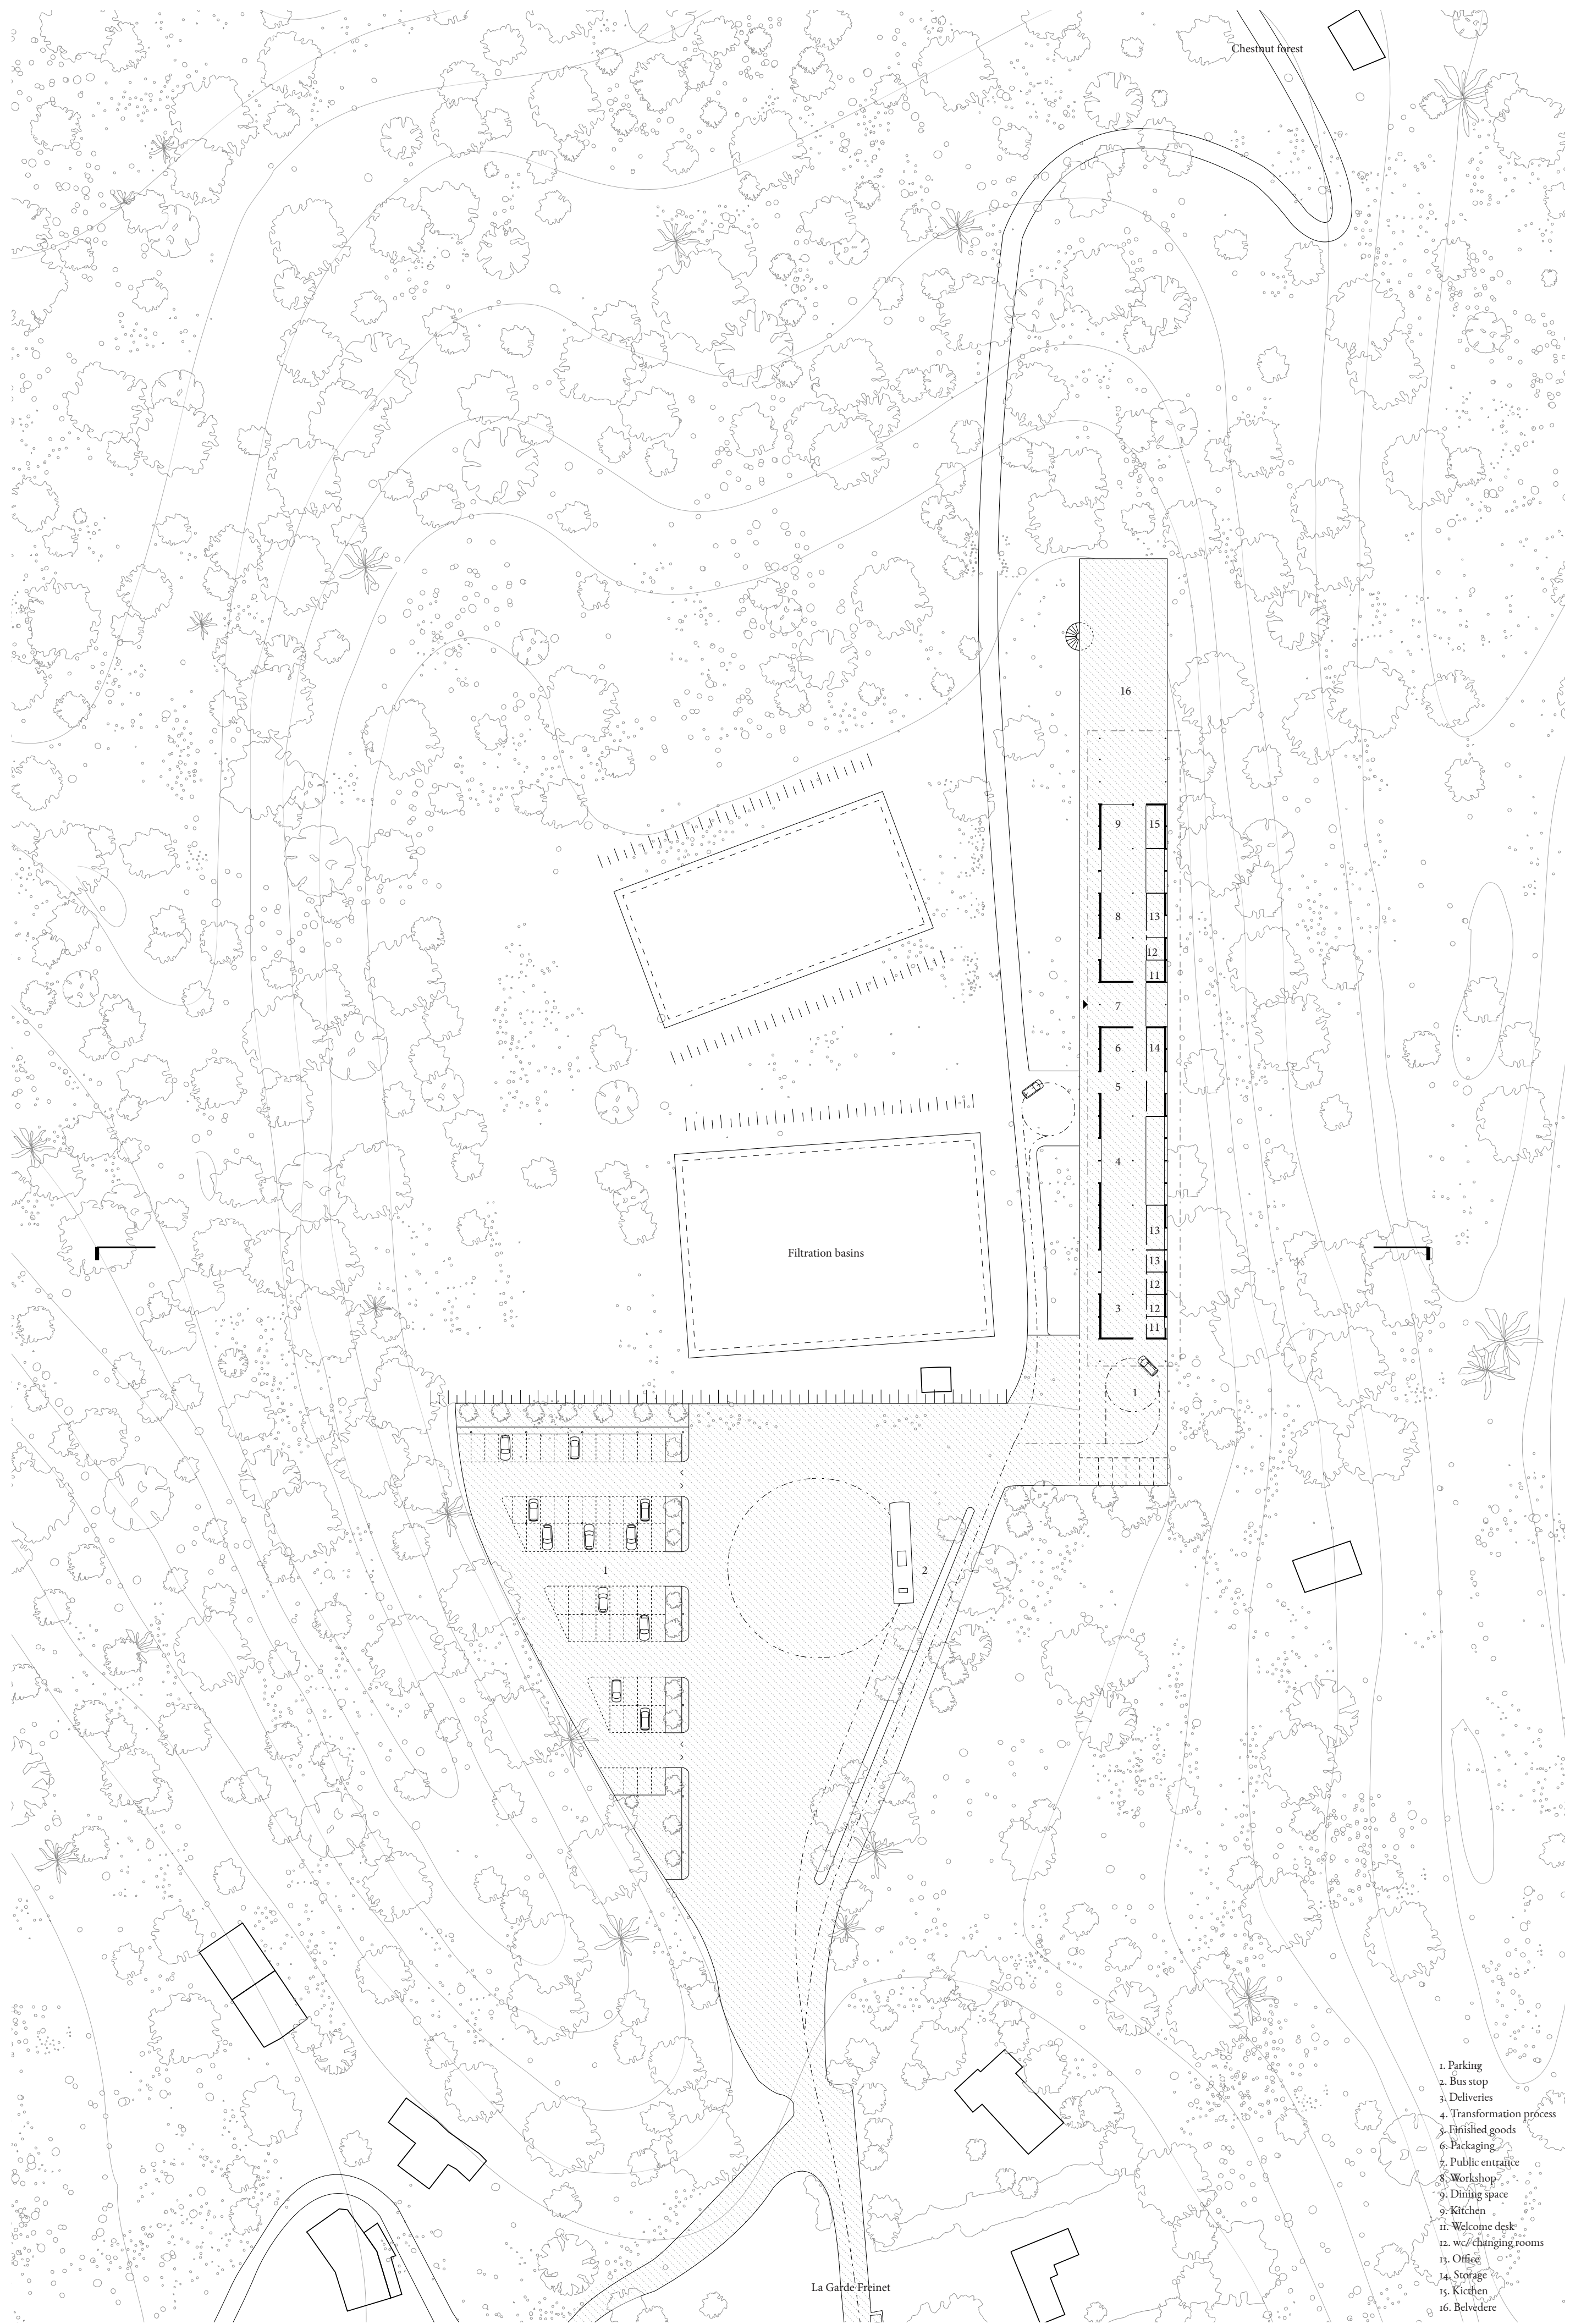


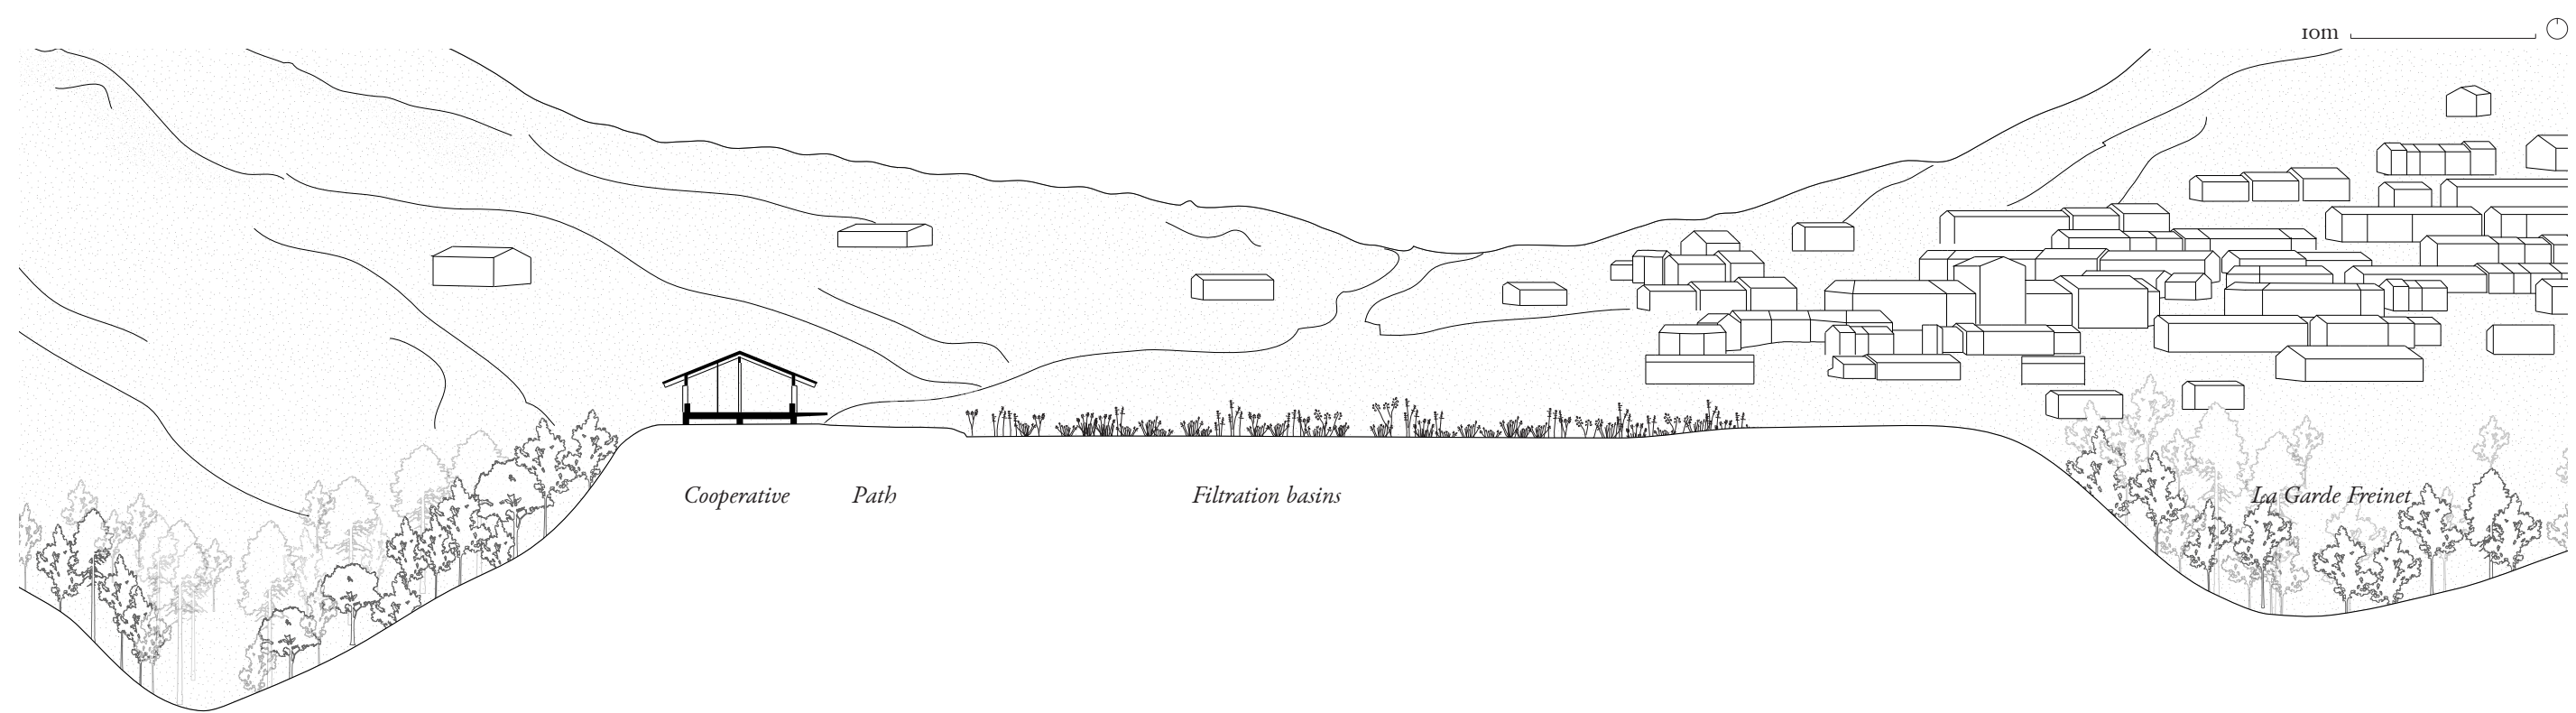

Site plan/section