


SUR LE SEUIL. Transformation of a car park into an urban scenography.


Encounter and exchange are all about accessibility to common public spaces. This project is the result of the reflection on a non-hierarchical place. It provides space for and encourages role exchange between host and visitor and thus facilitates cultural exchange. The site is a car park dating from the 1950s. It is located between two districts of Munich between which there is only a minute's walk, but that are extremely distant from each other by their use and their urban language. The space generated by the project is public and largely always accessible. On the one hand, it serves as a spatial threshold between the two districts, but also as a threshold, a connection and a place of dialogue for its users. The different programs of the building are intertwined and in constantly evolving relationships with each other. The contact is continuous.

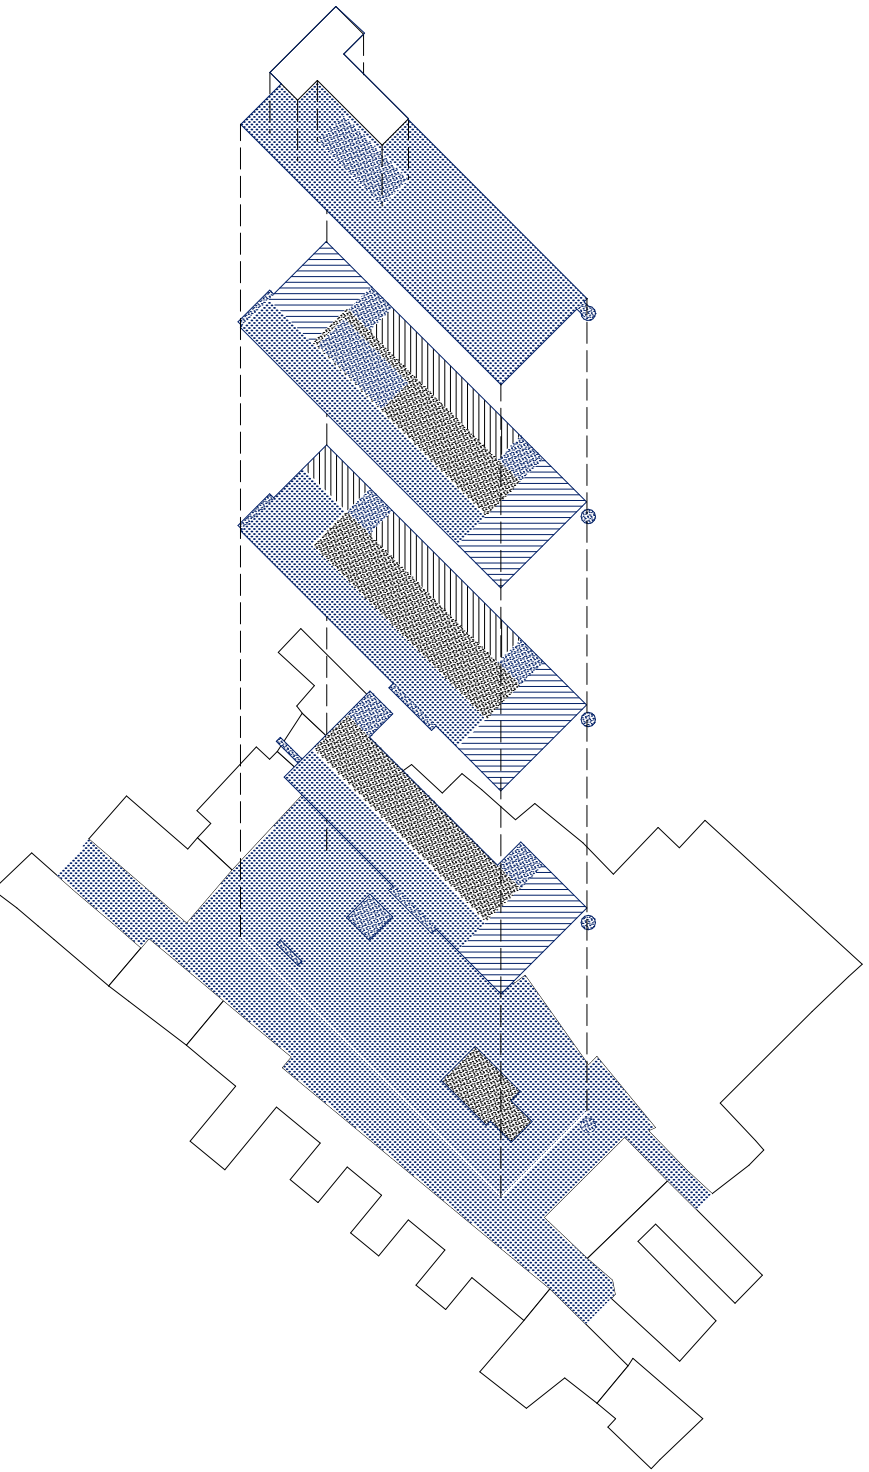

- public space, always accessible
- theatre room
- theatre
- workshops
- infrastructure

"Hauptbahnhof. That's where our own shops are. The Arab shops. Okay. There we buy the Arab bread, meat, everything that is Arabic we can buy there. And what else are we doing there? That's all." (Abdulkader)

"Yes, but in Munich we go to the Hauptbahnhof for everything we need. For example, if I need a mobile phone, I go to the Hauptbahnhof. I'm going to Hauptbahnhof for everything I need. You can say that we have everything we need there." (Mohammad)

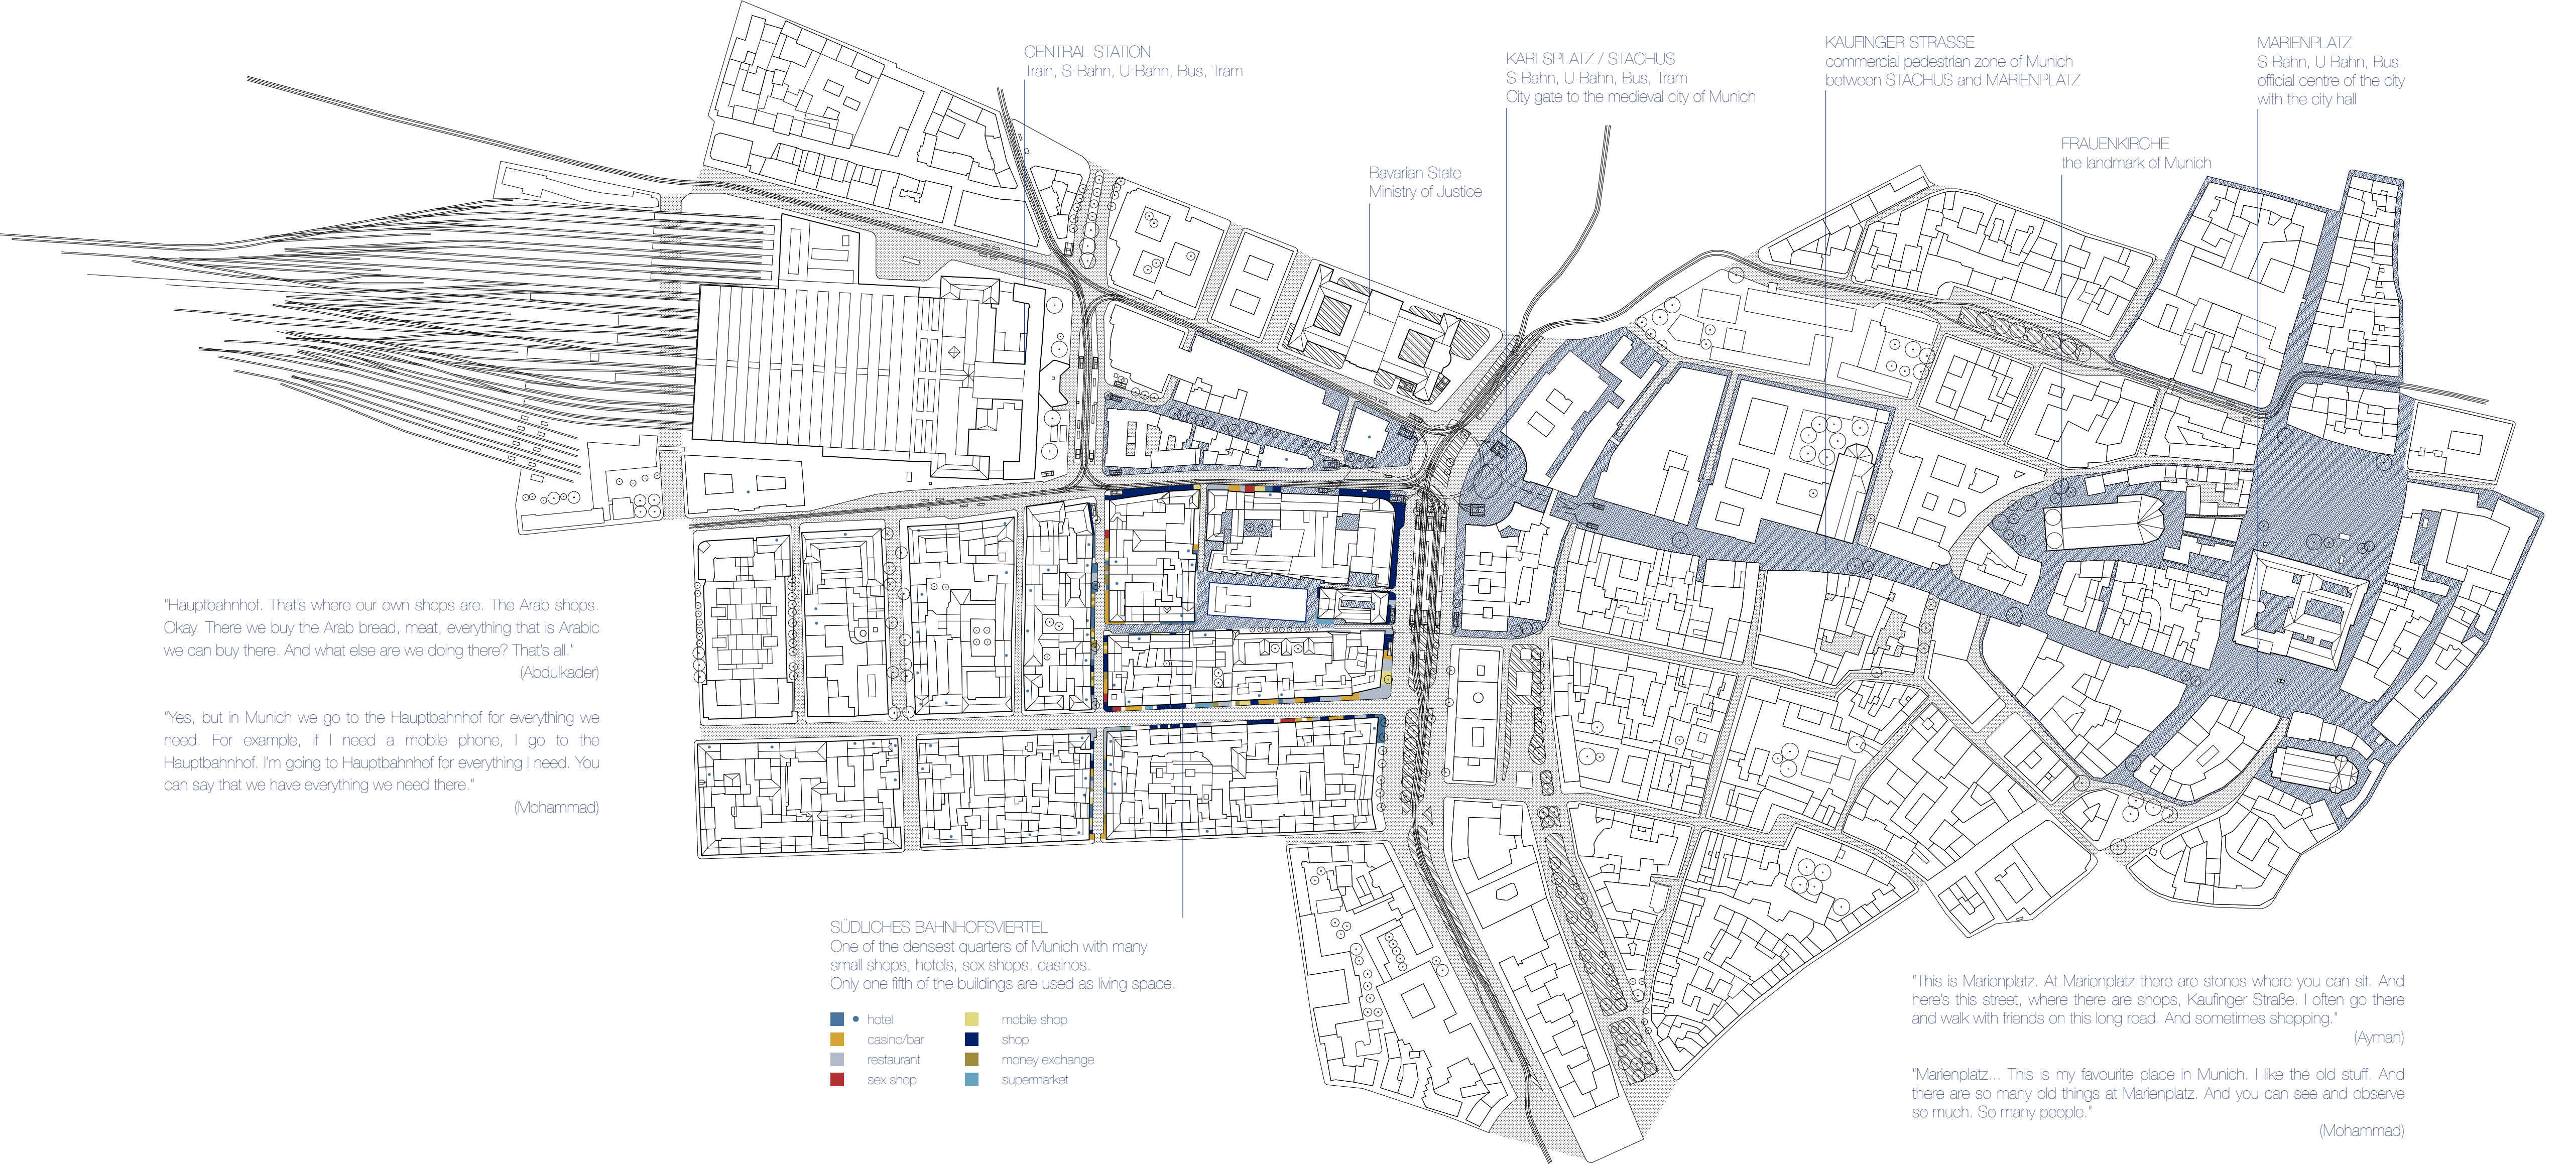


SÜDLICHES BAHNHOFVIERTEL
One of the densest quarters of Munich with many small shops, hotels, sex shops, casinos. Only one fifth of the buildings are used as living space.


"This is Marienplatz. At Marienplatz there are stories where you can sit. And here's this street, where there are shops, Kaufinger Straße. I often go there and walk with friends on this long road. And sometimes shopping." (Ayman)

"Marienplatz... This is my favourite place in Munich. I like the old stuff. And there are so many old things at Marienplatz. And you can see and observe so much. So many people." (Mohammad)


1:3500 | CITY CENTRE OF MUNICH

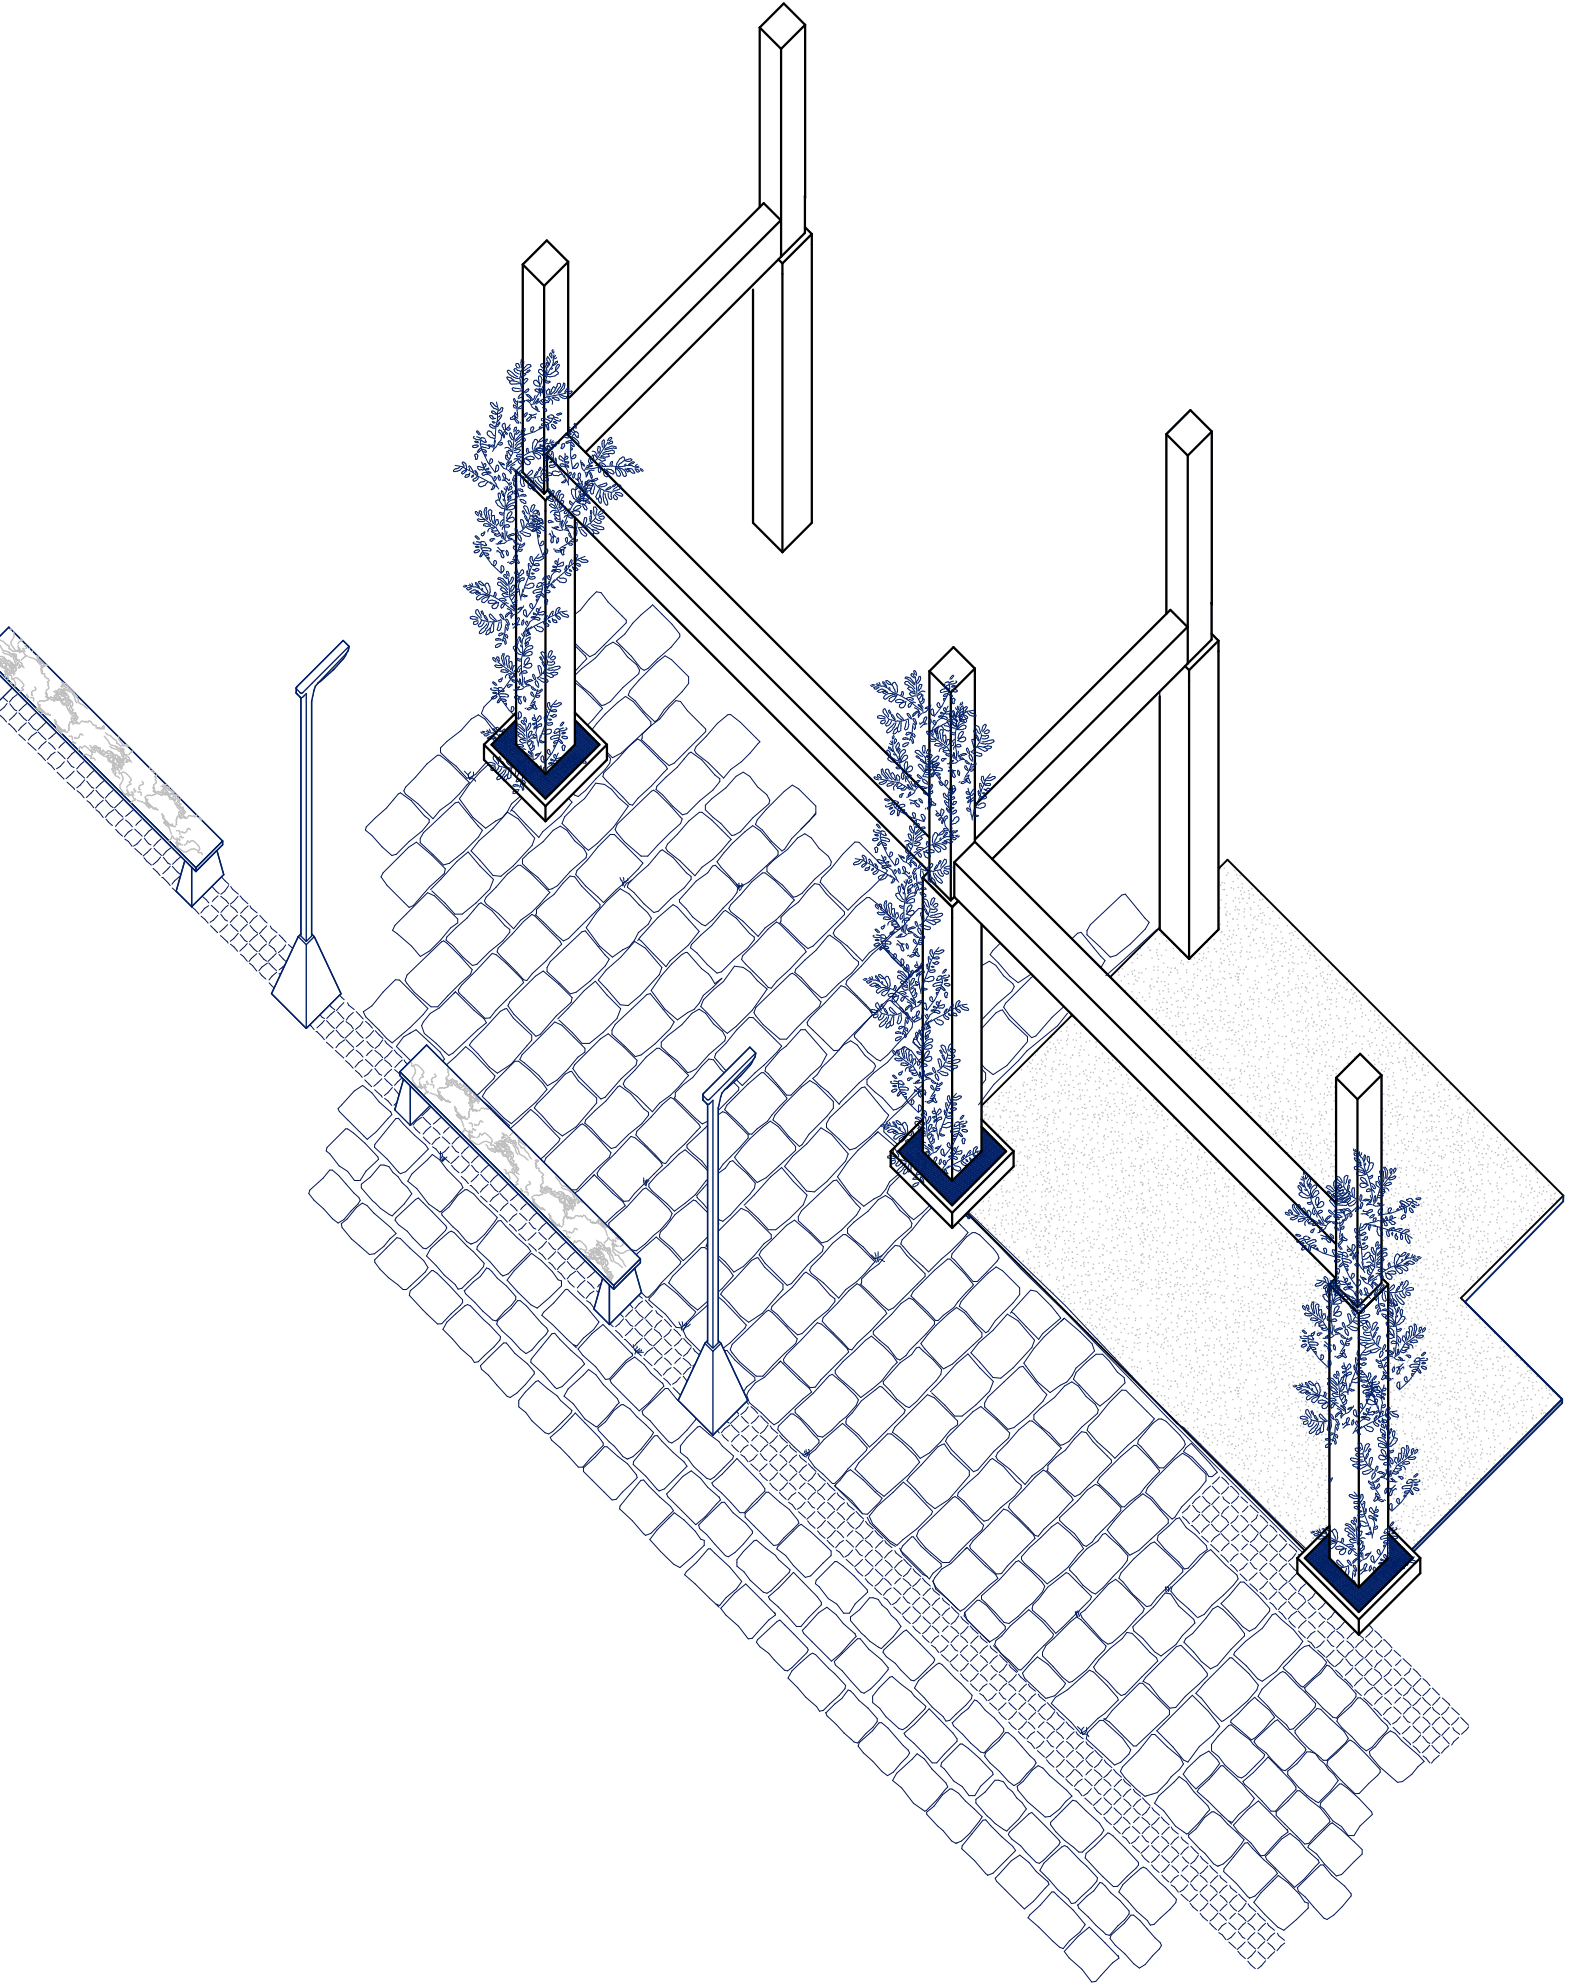


1:100 | THRESHOLD: CITY - BUILDING

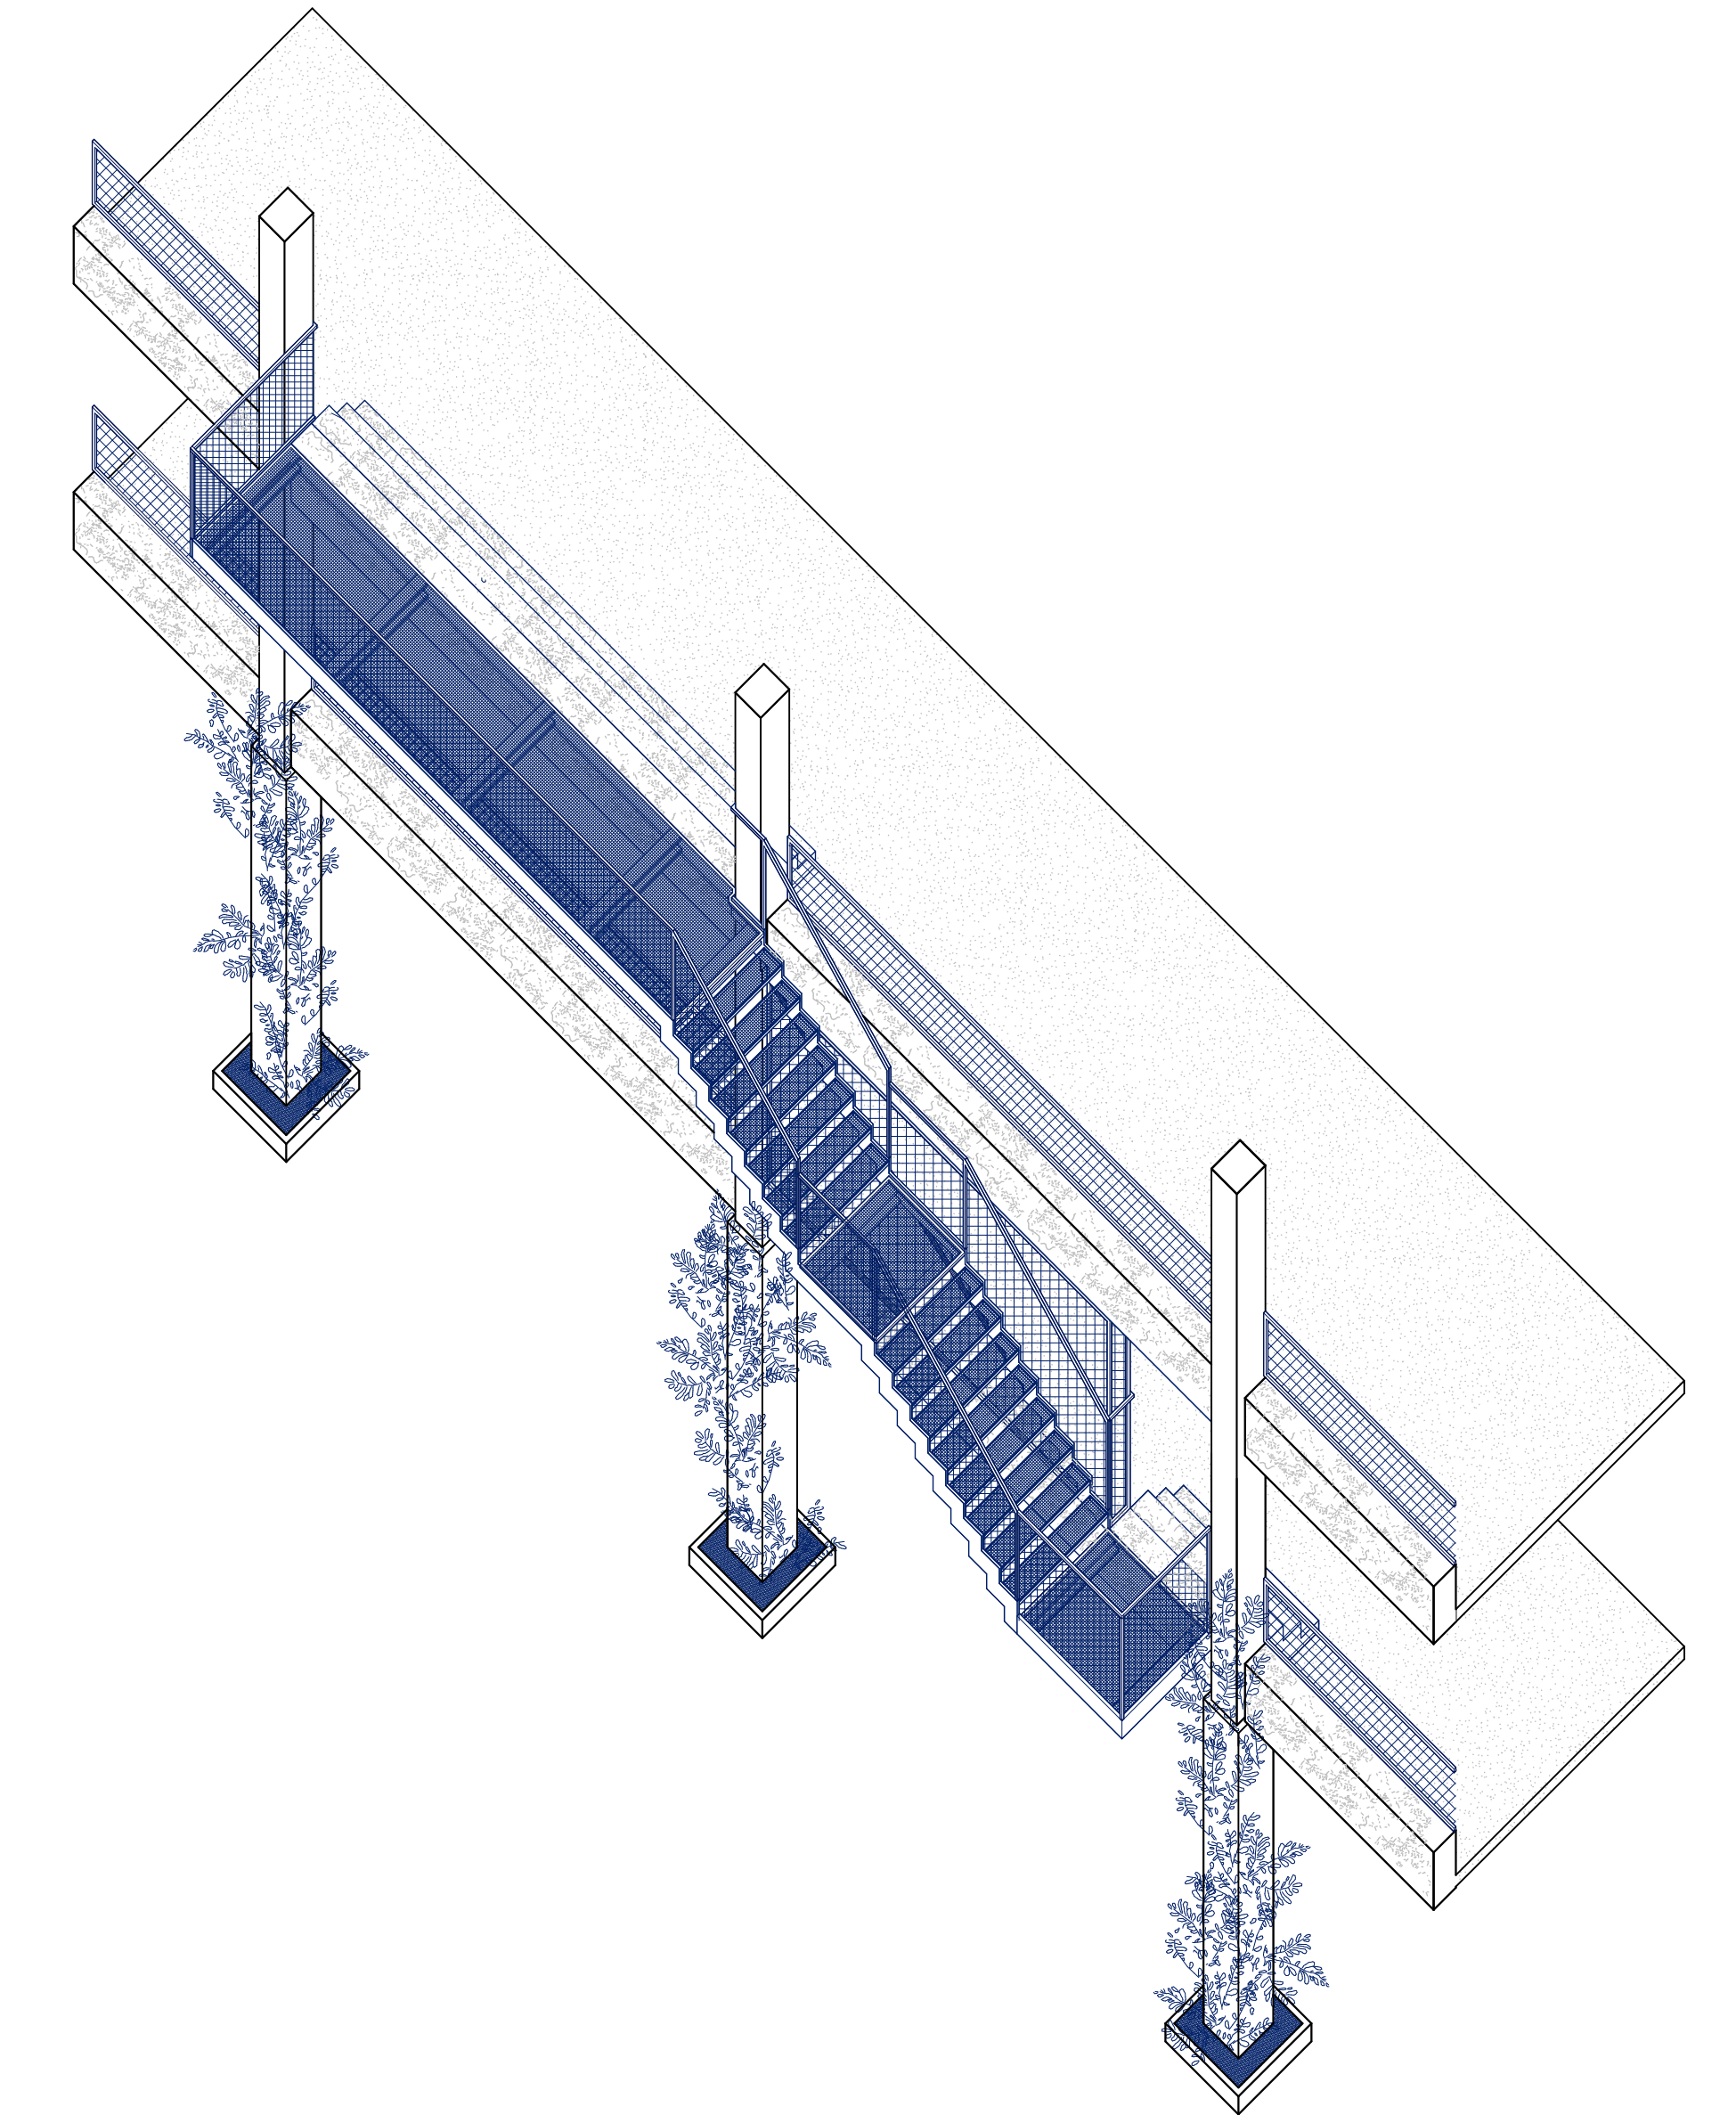

1:75 | THRESHOLD: STAIRS

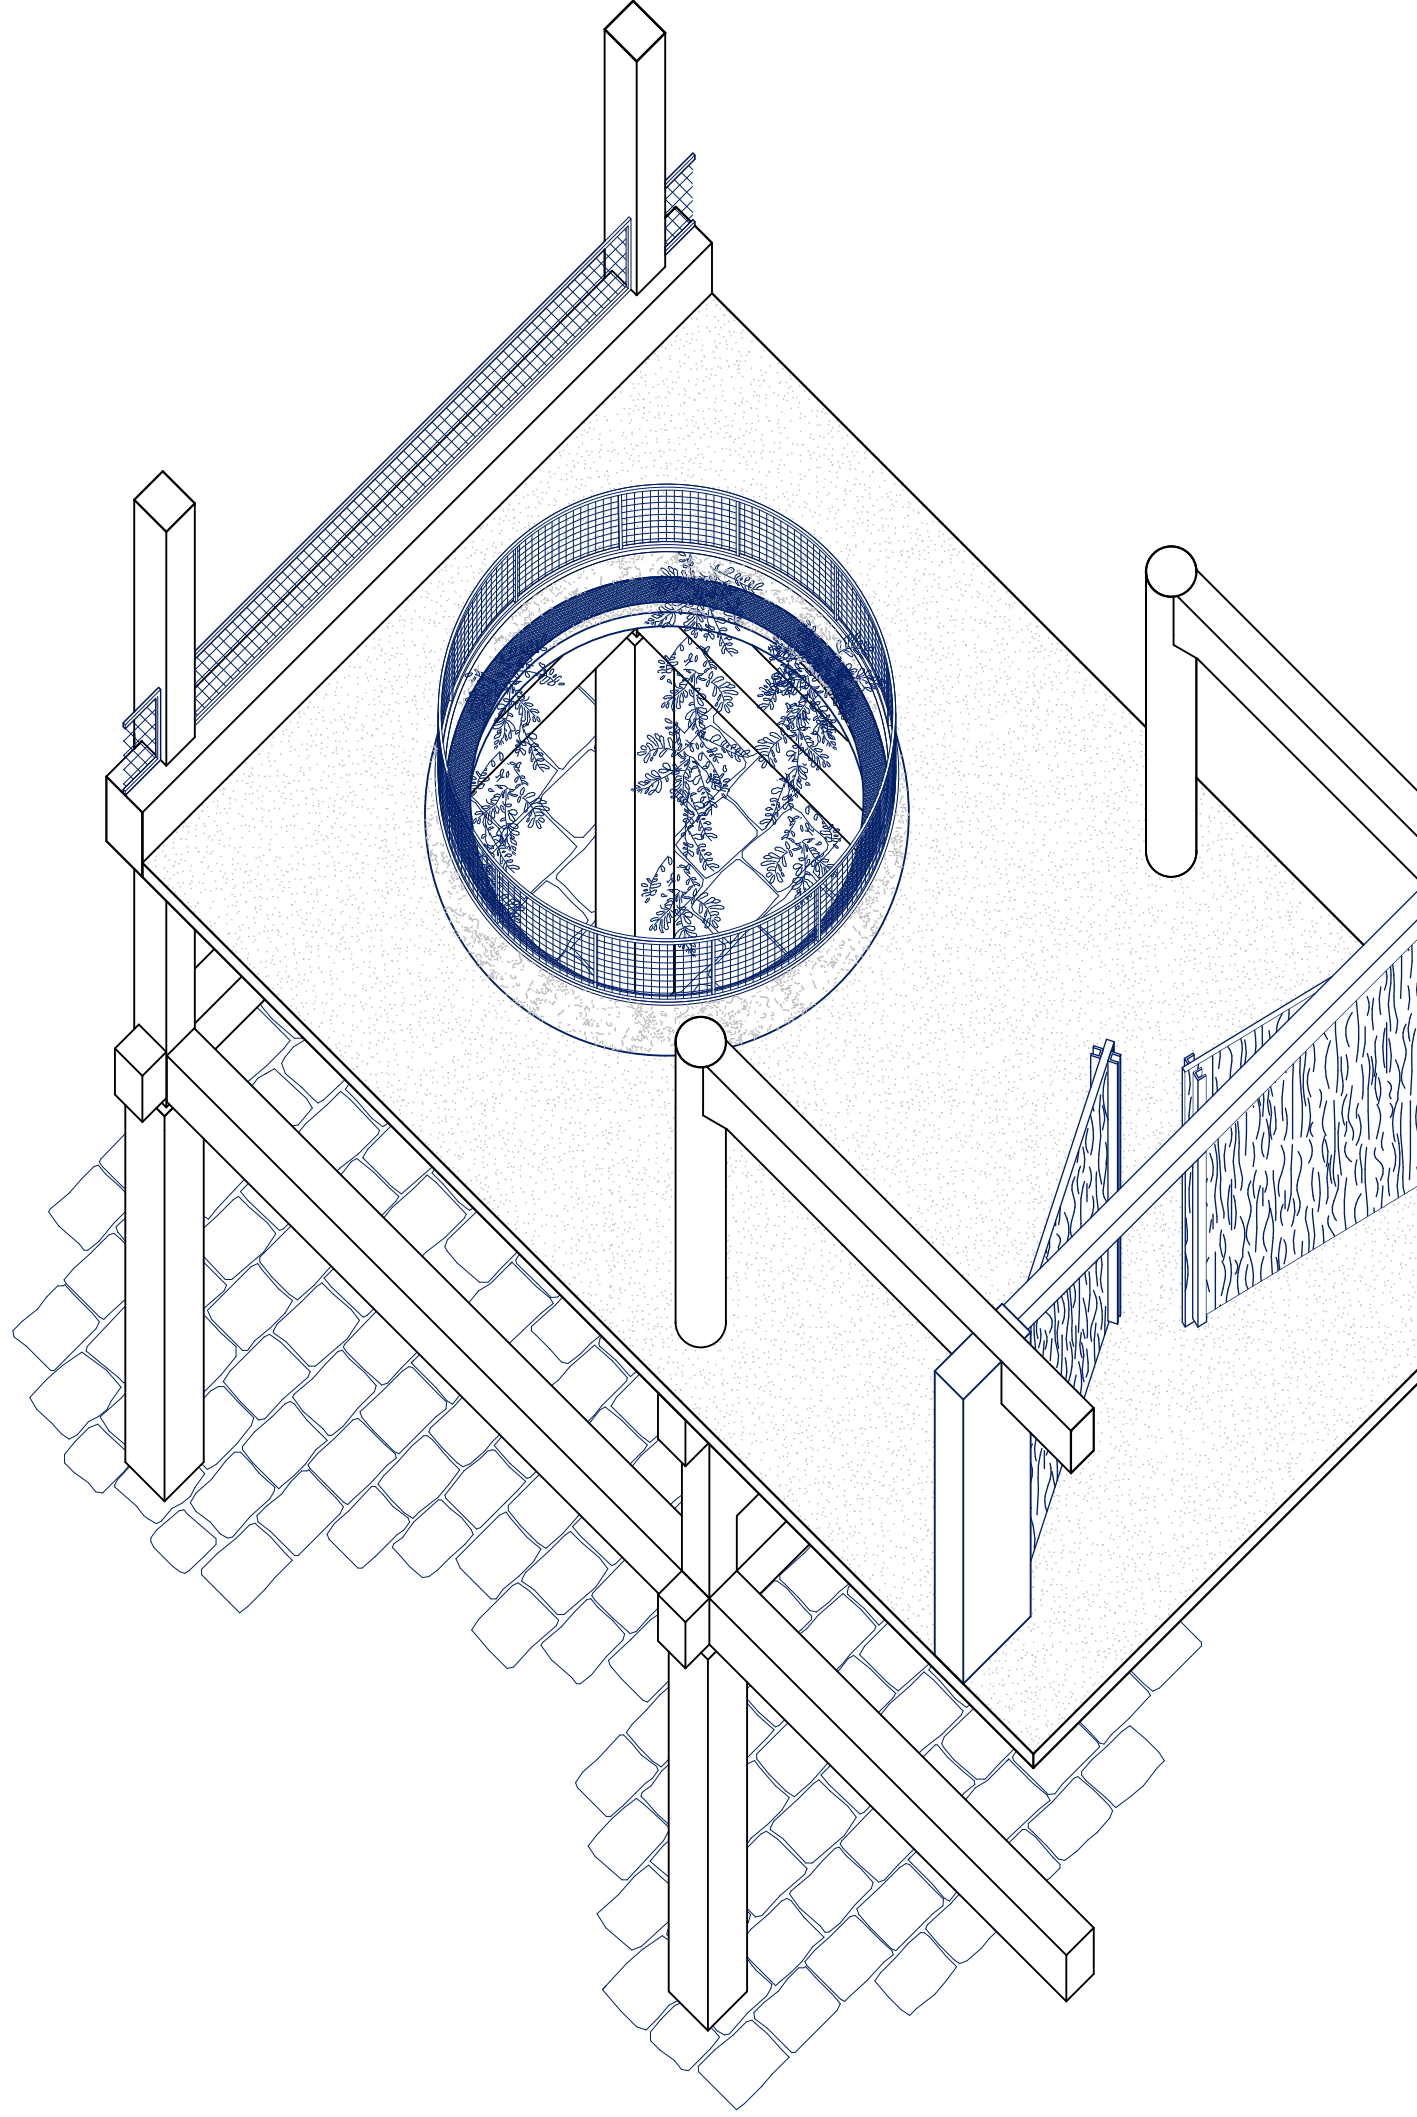

1:75 | THRESHOLD: TERRACE - GROUND FLOOR

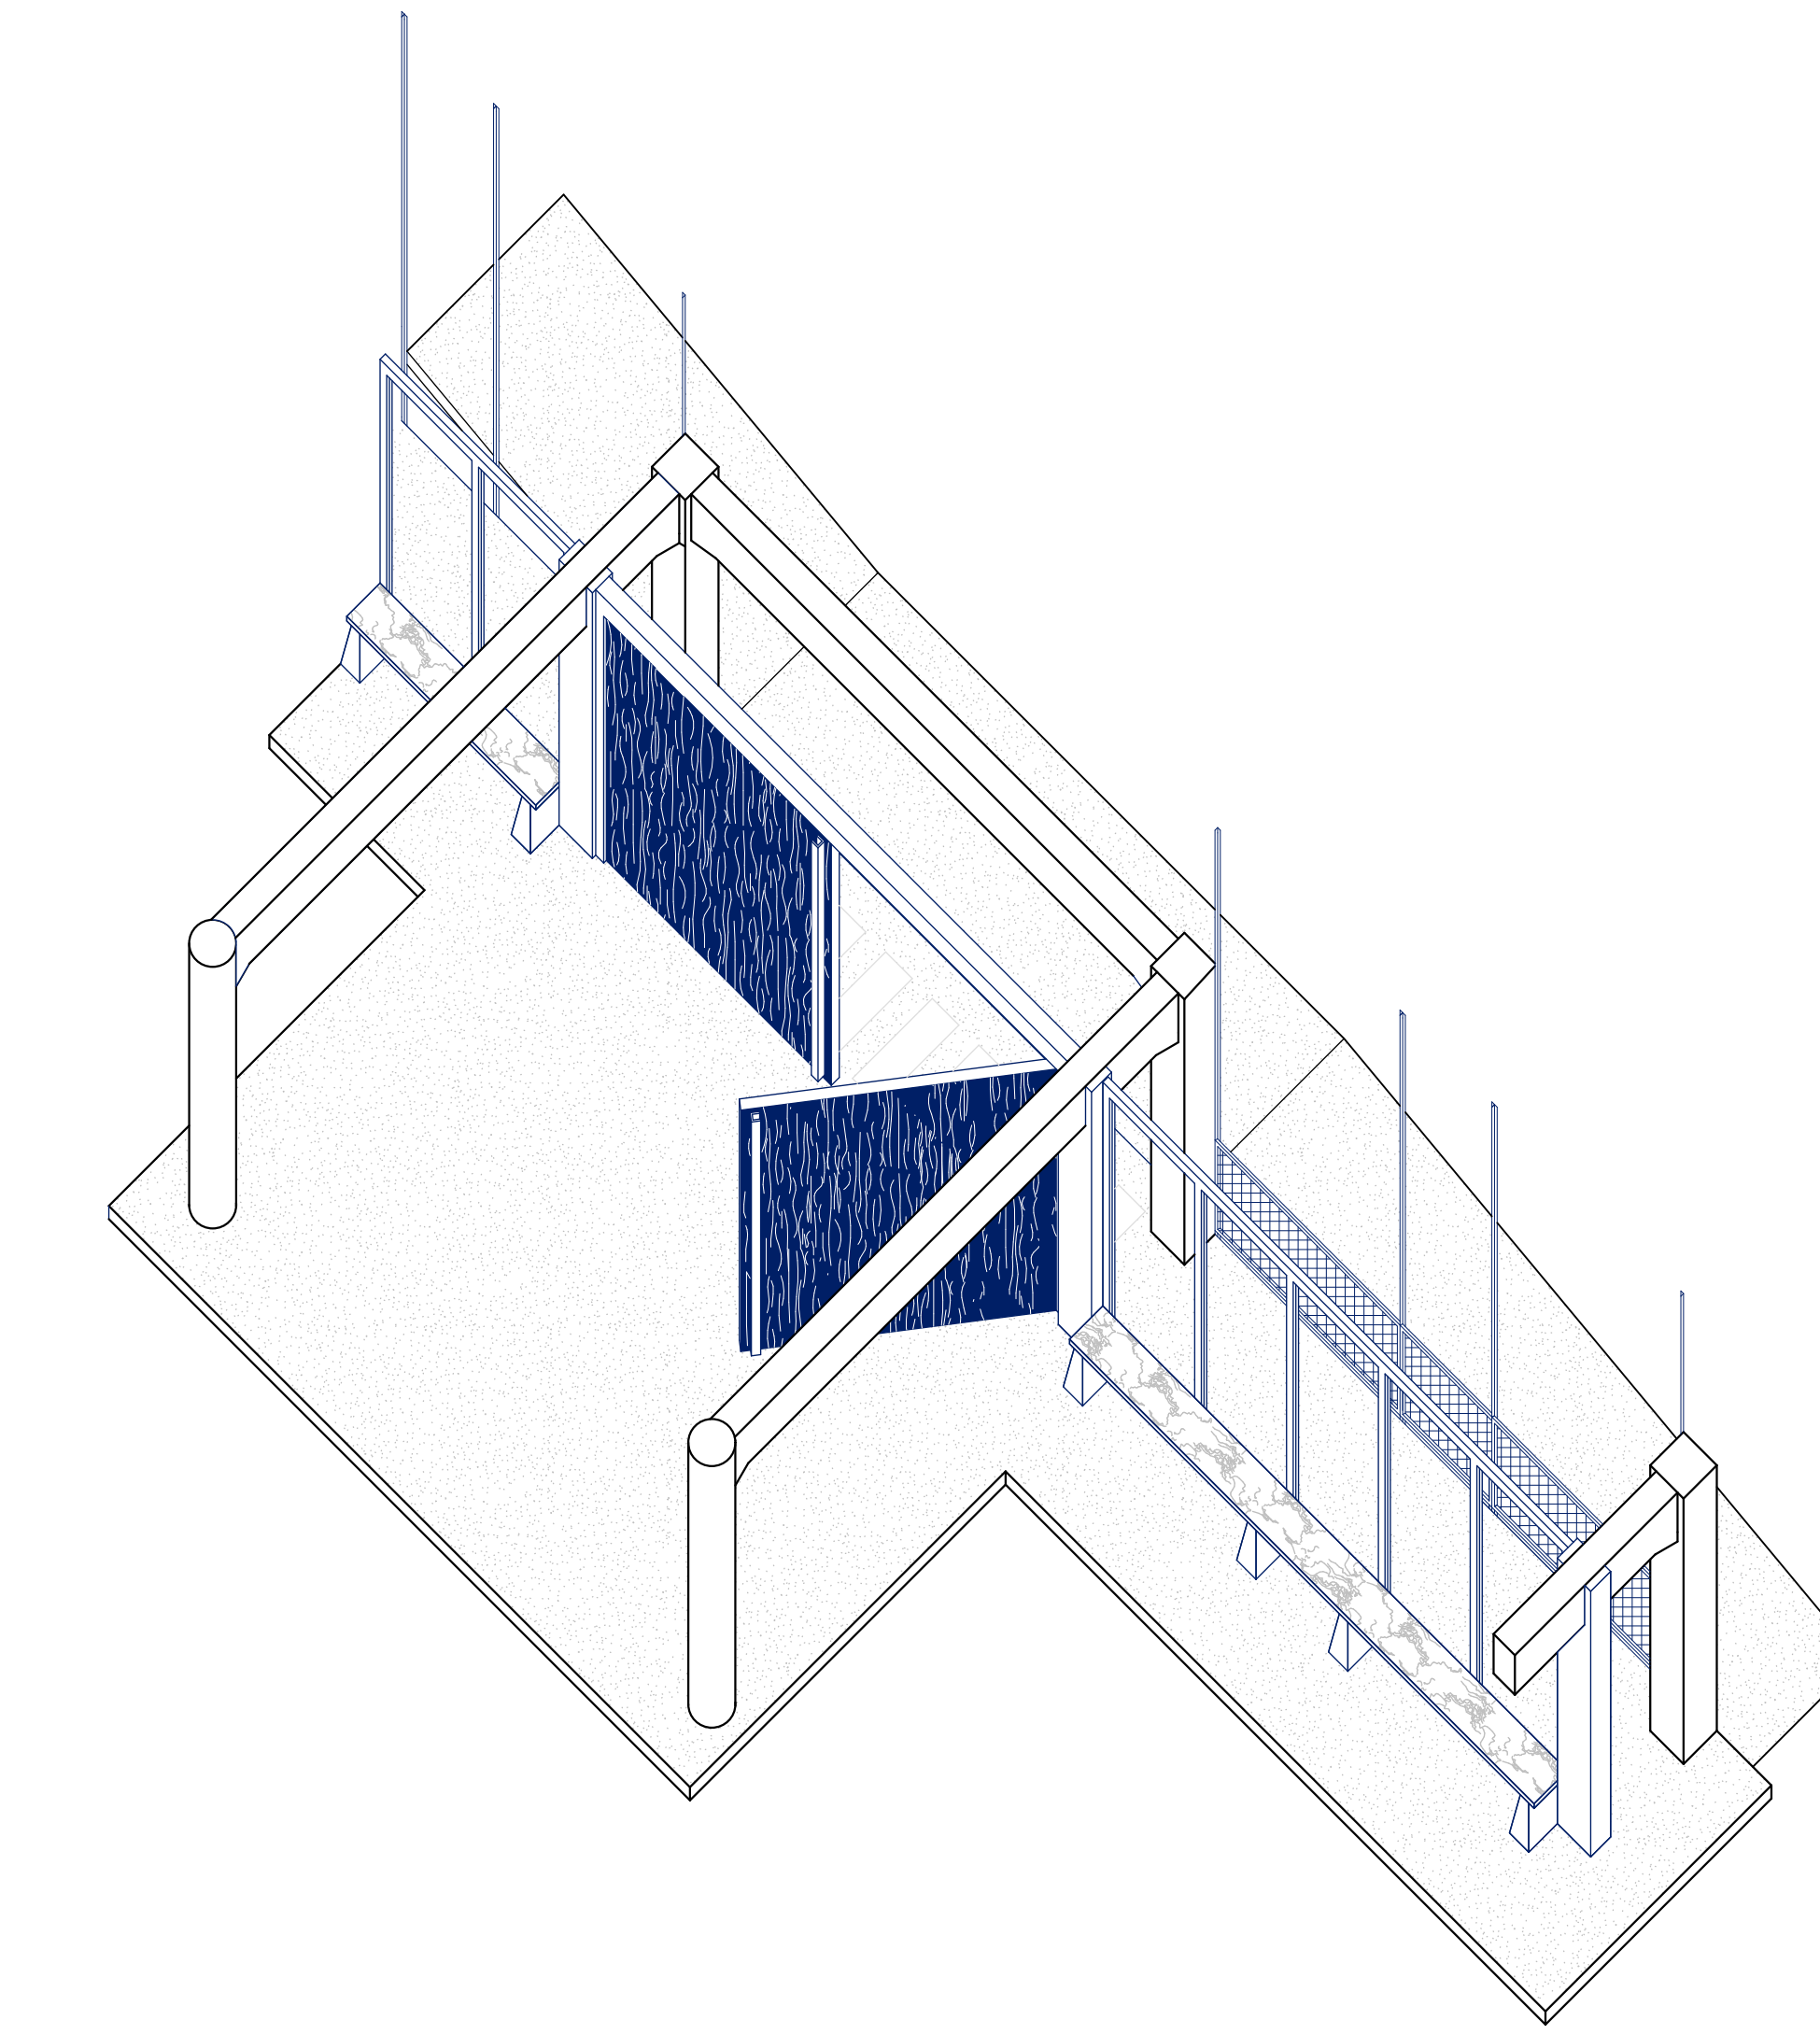

1:75 | THRESHOLD: TERRACE - THEATRE