


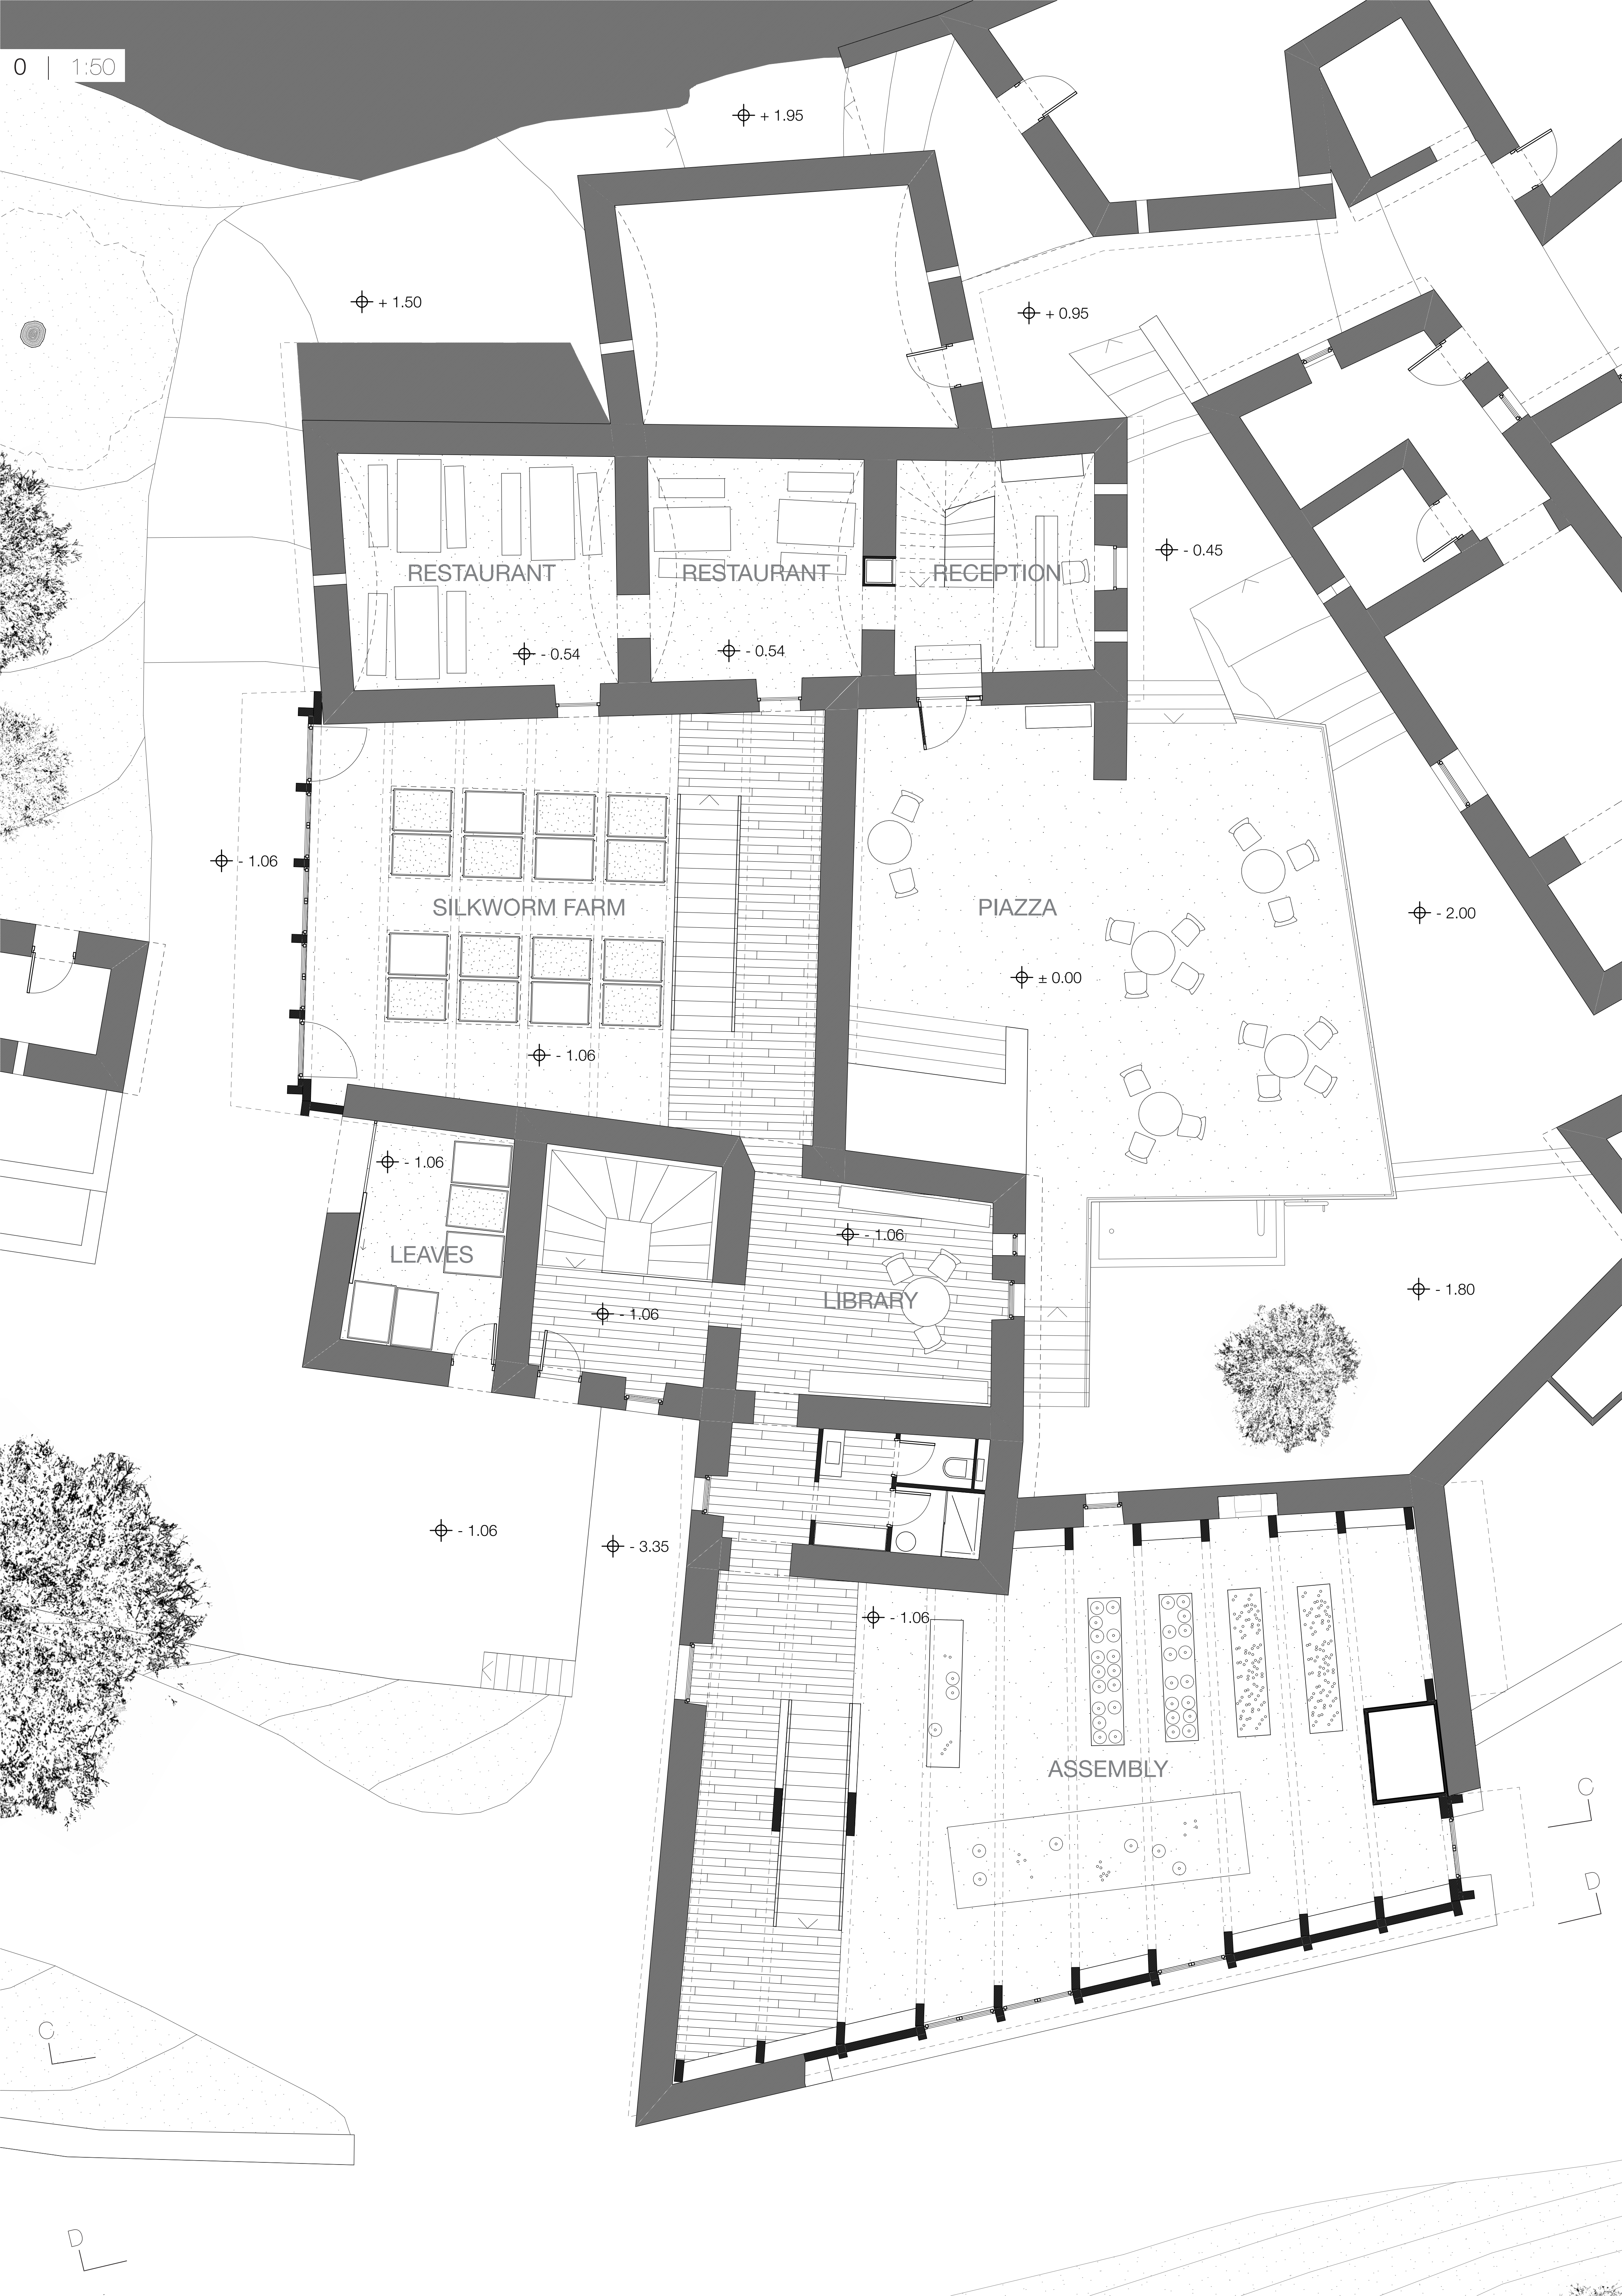

⊕ + 1.95

⊕ + 1.50

⊕ + 0.95

RESTAURANT

RESTAURANT

RECEPTION

⊕ - 0.45

⊕ - 0.54

⊕ - 0.54

⊕ - 1.06

SILKWORM FARM

⊕ - 1.06

PIAZZA

⊕ ± 0.00

⊕ - 2.00

⊕ - 1.06

LEAVES

⊕ - 1.06

LIBRARY

⊕ - 1.06

⊕ - 1.80

⊕ - 1.06

⊕ - 3.35

⊕ - 1.06

ASSEMBLY

C

D