









Deconstruction

Third Stage

Second Stage

First Stage

Existing

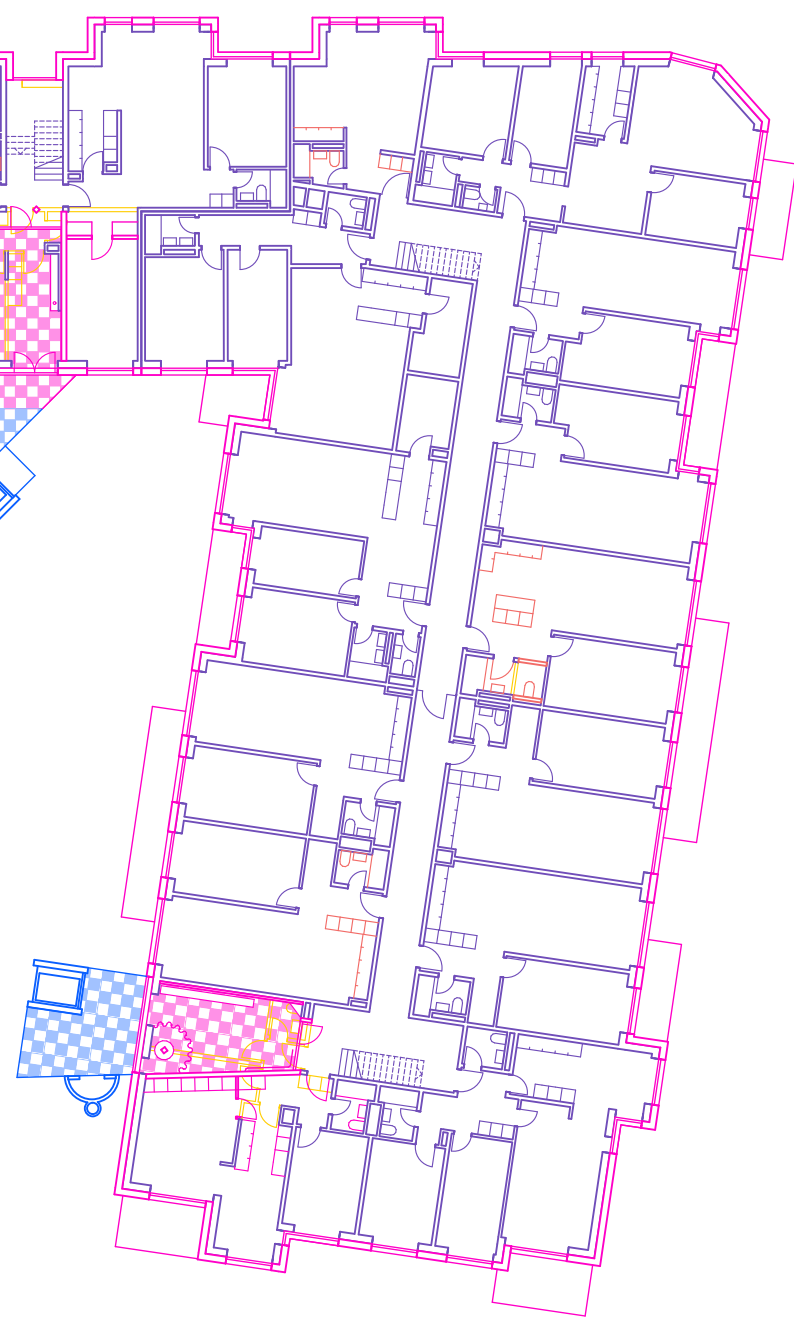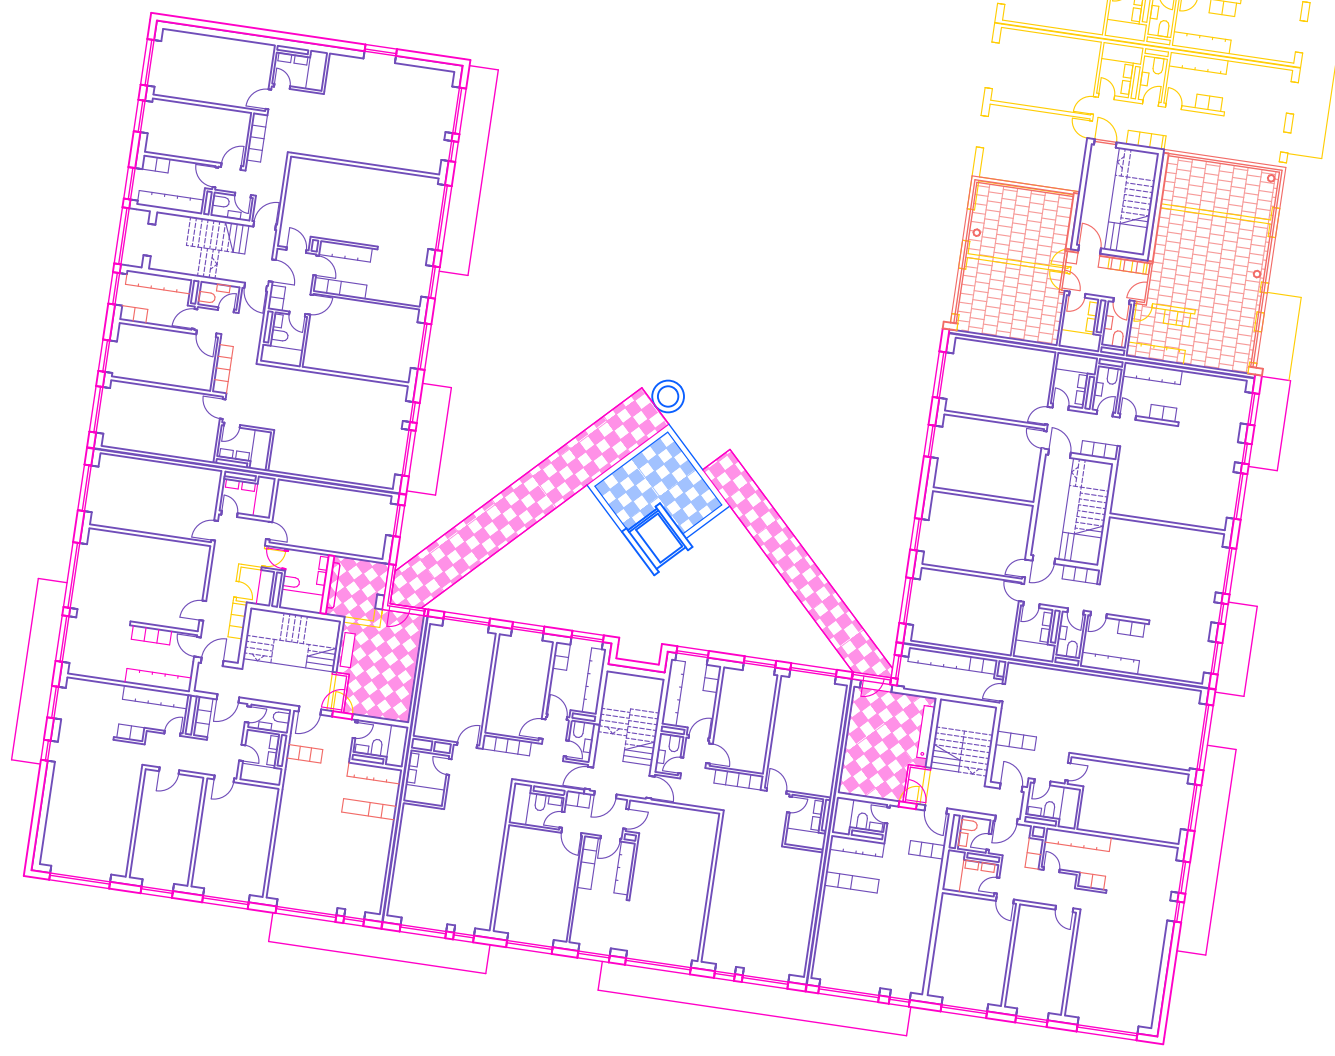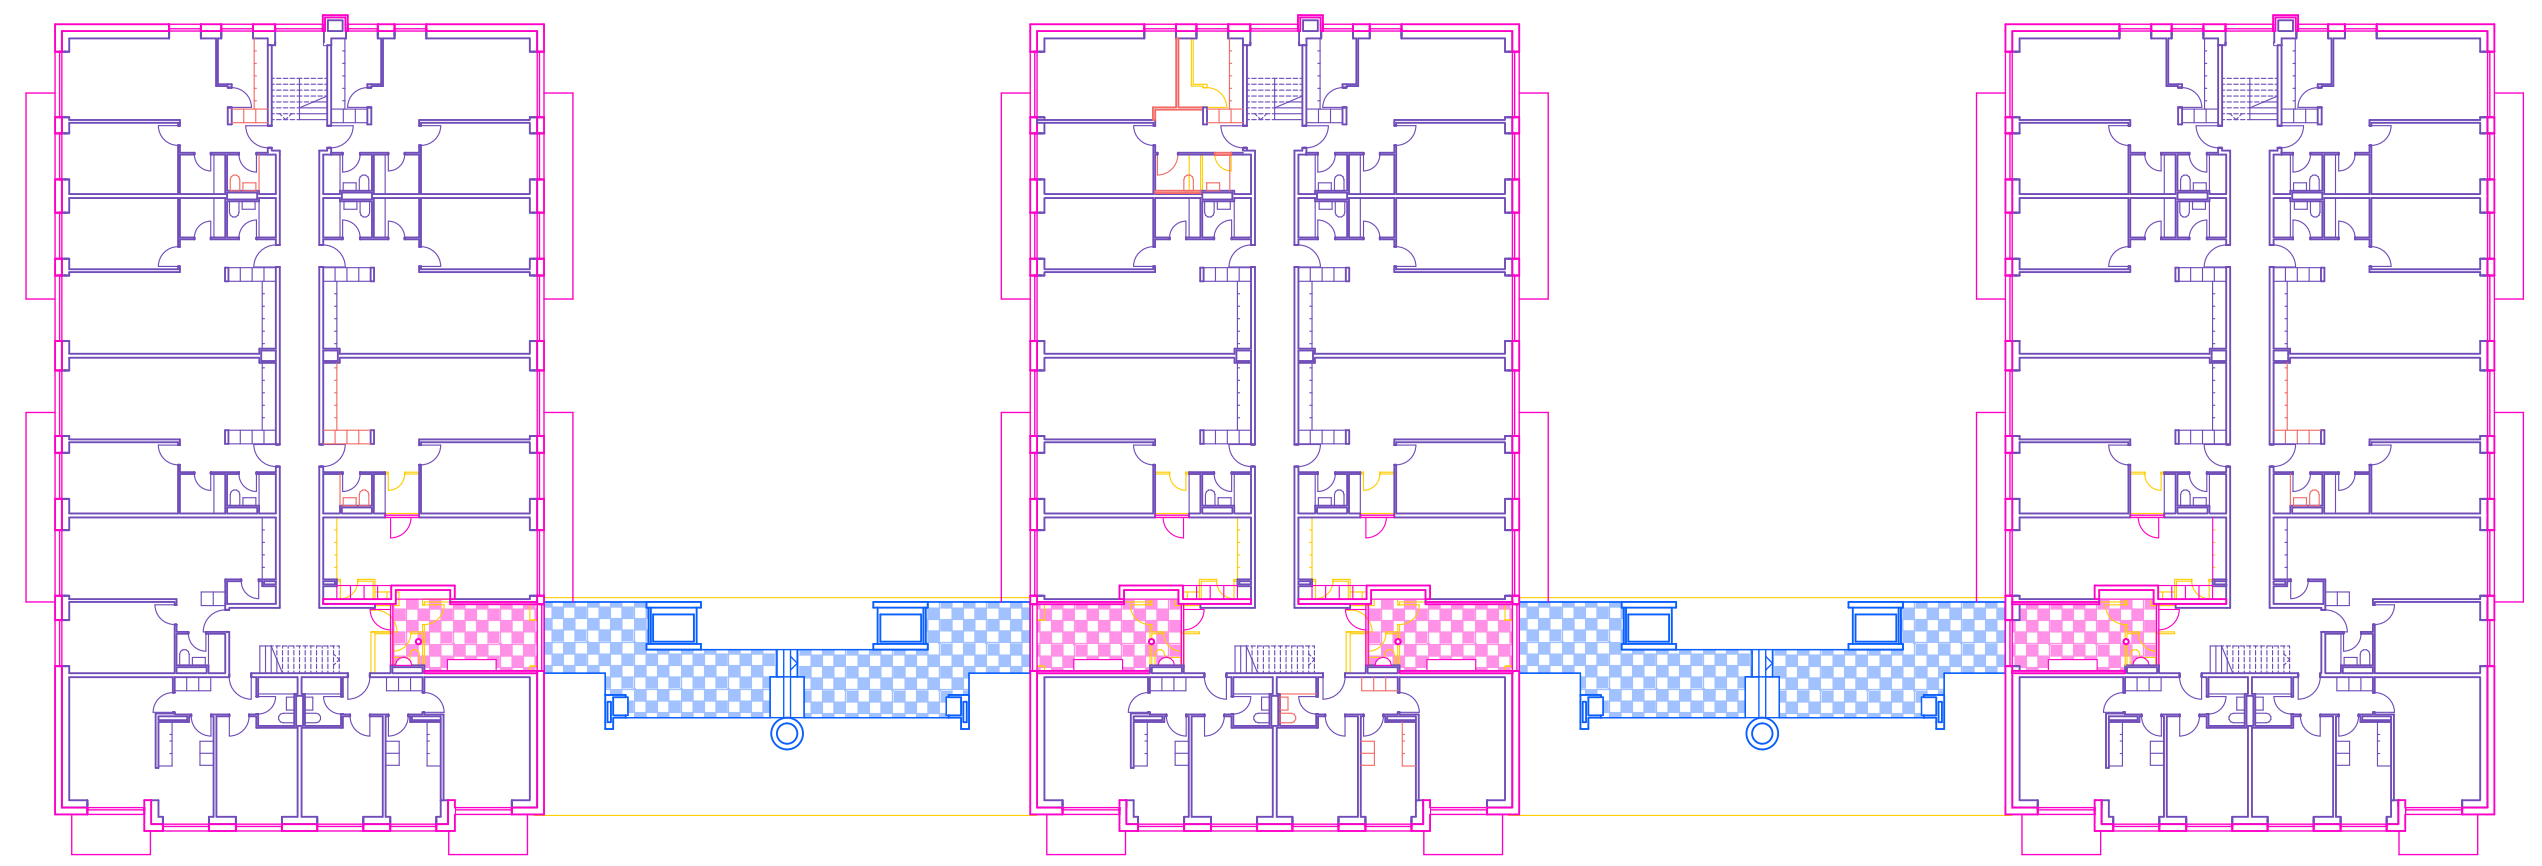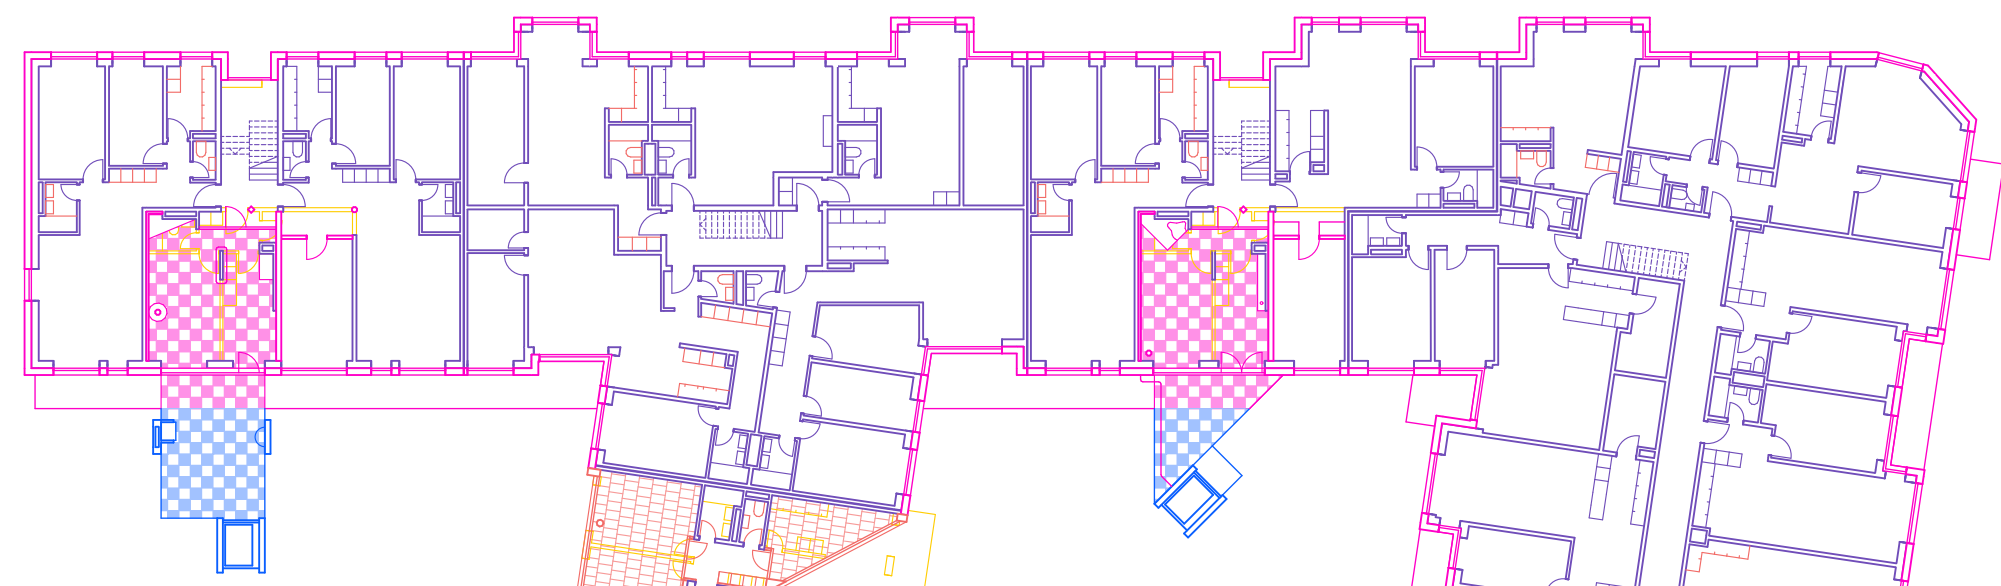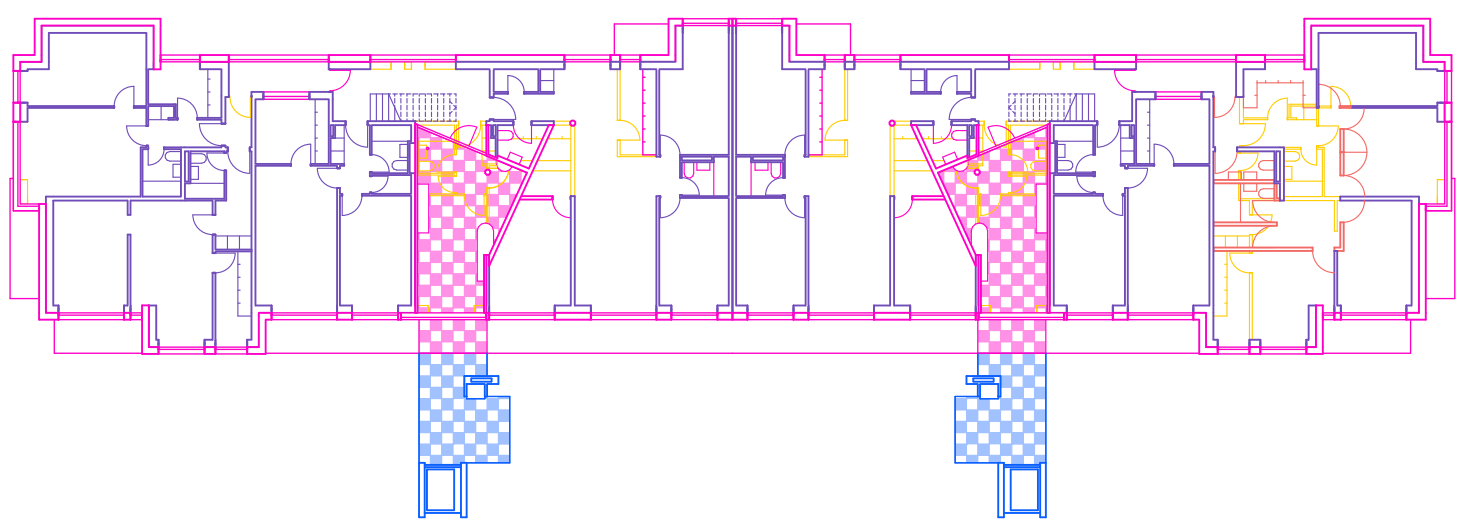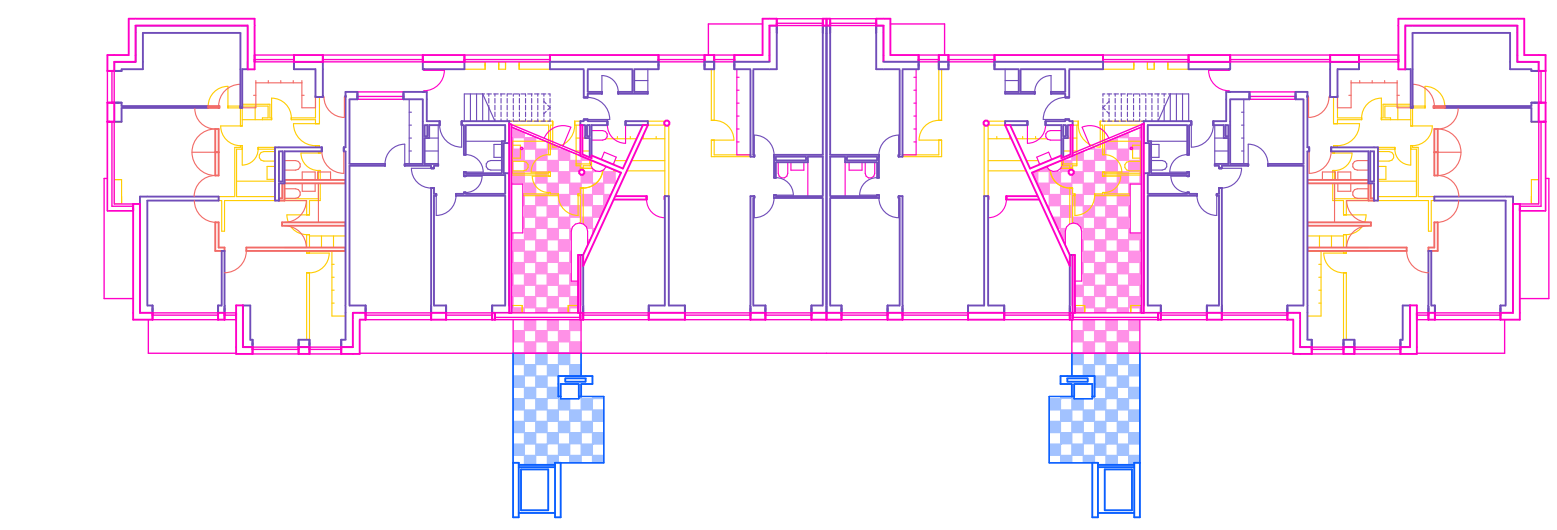

The Standardfloor
Level +1