






PLAN FOYER TATTES 1_50

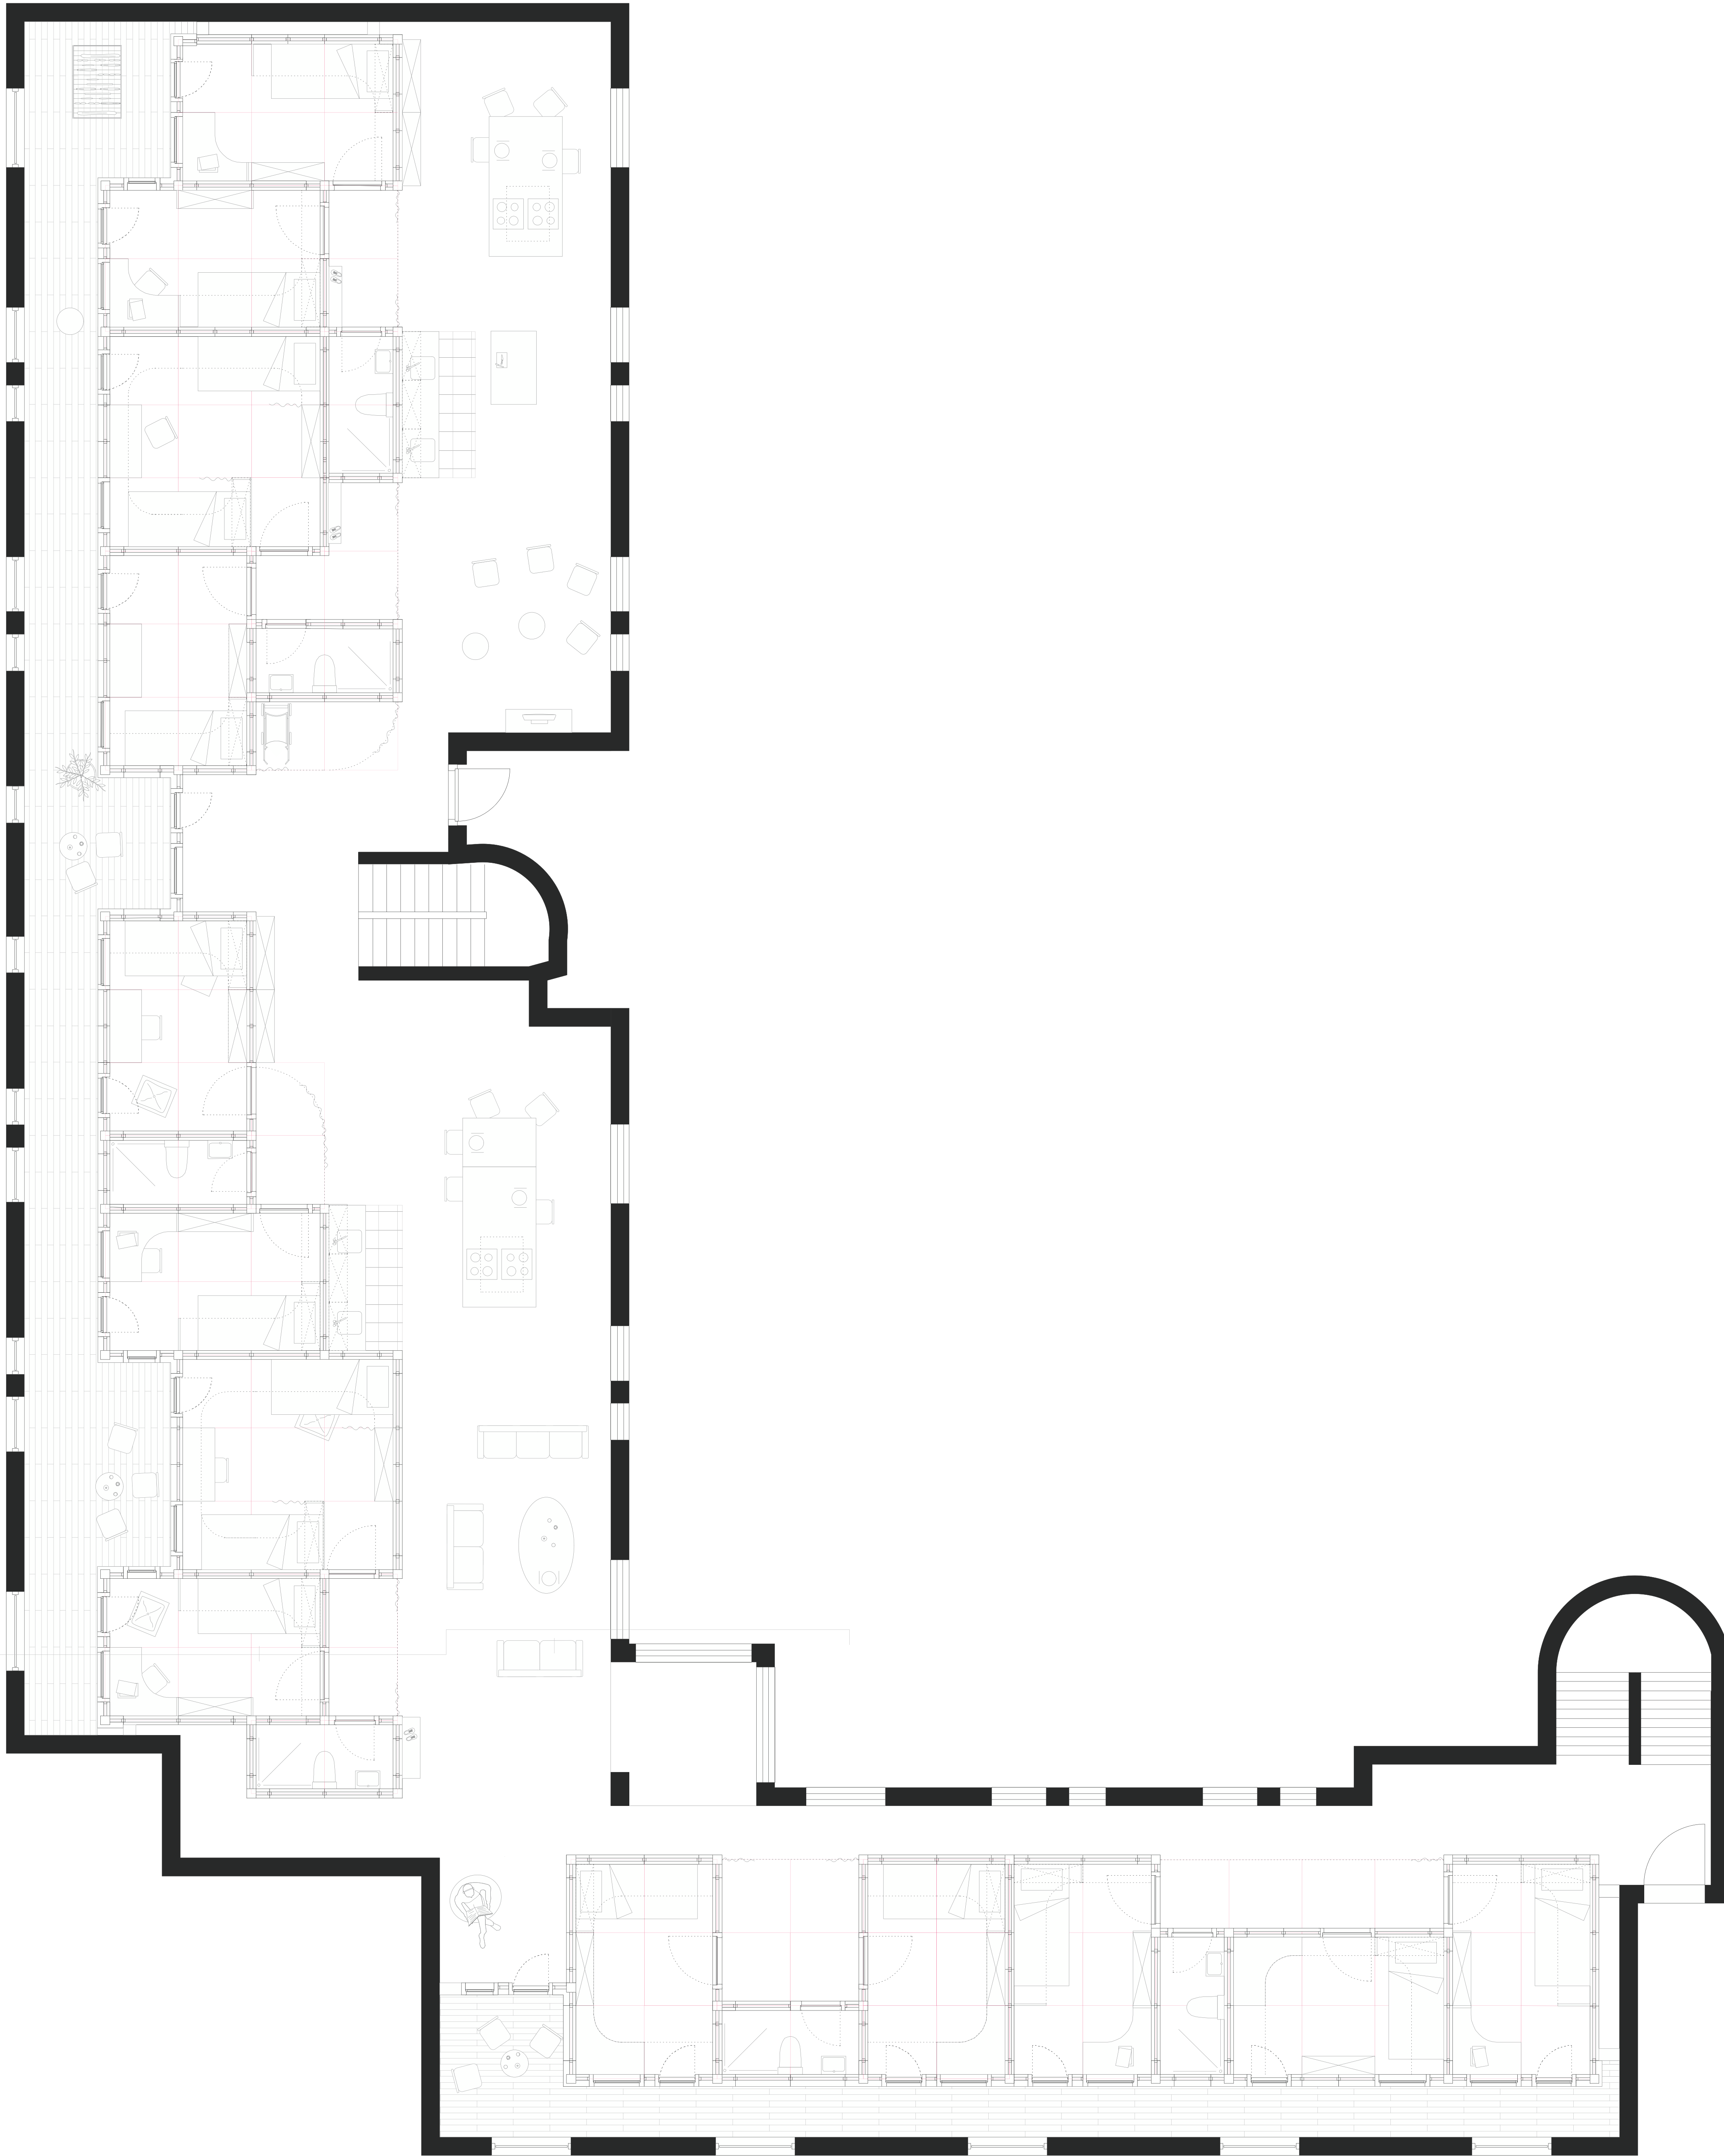

COUPE A FOYER SACONNEX 1_25

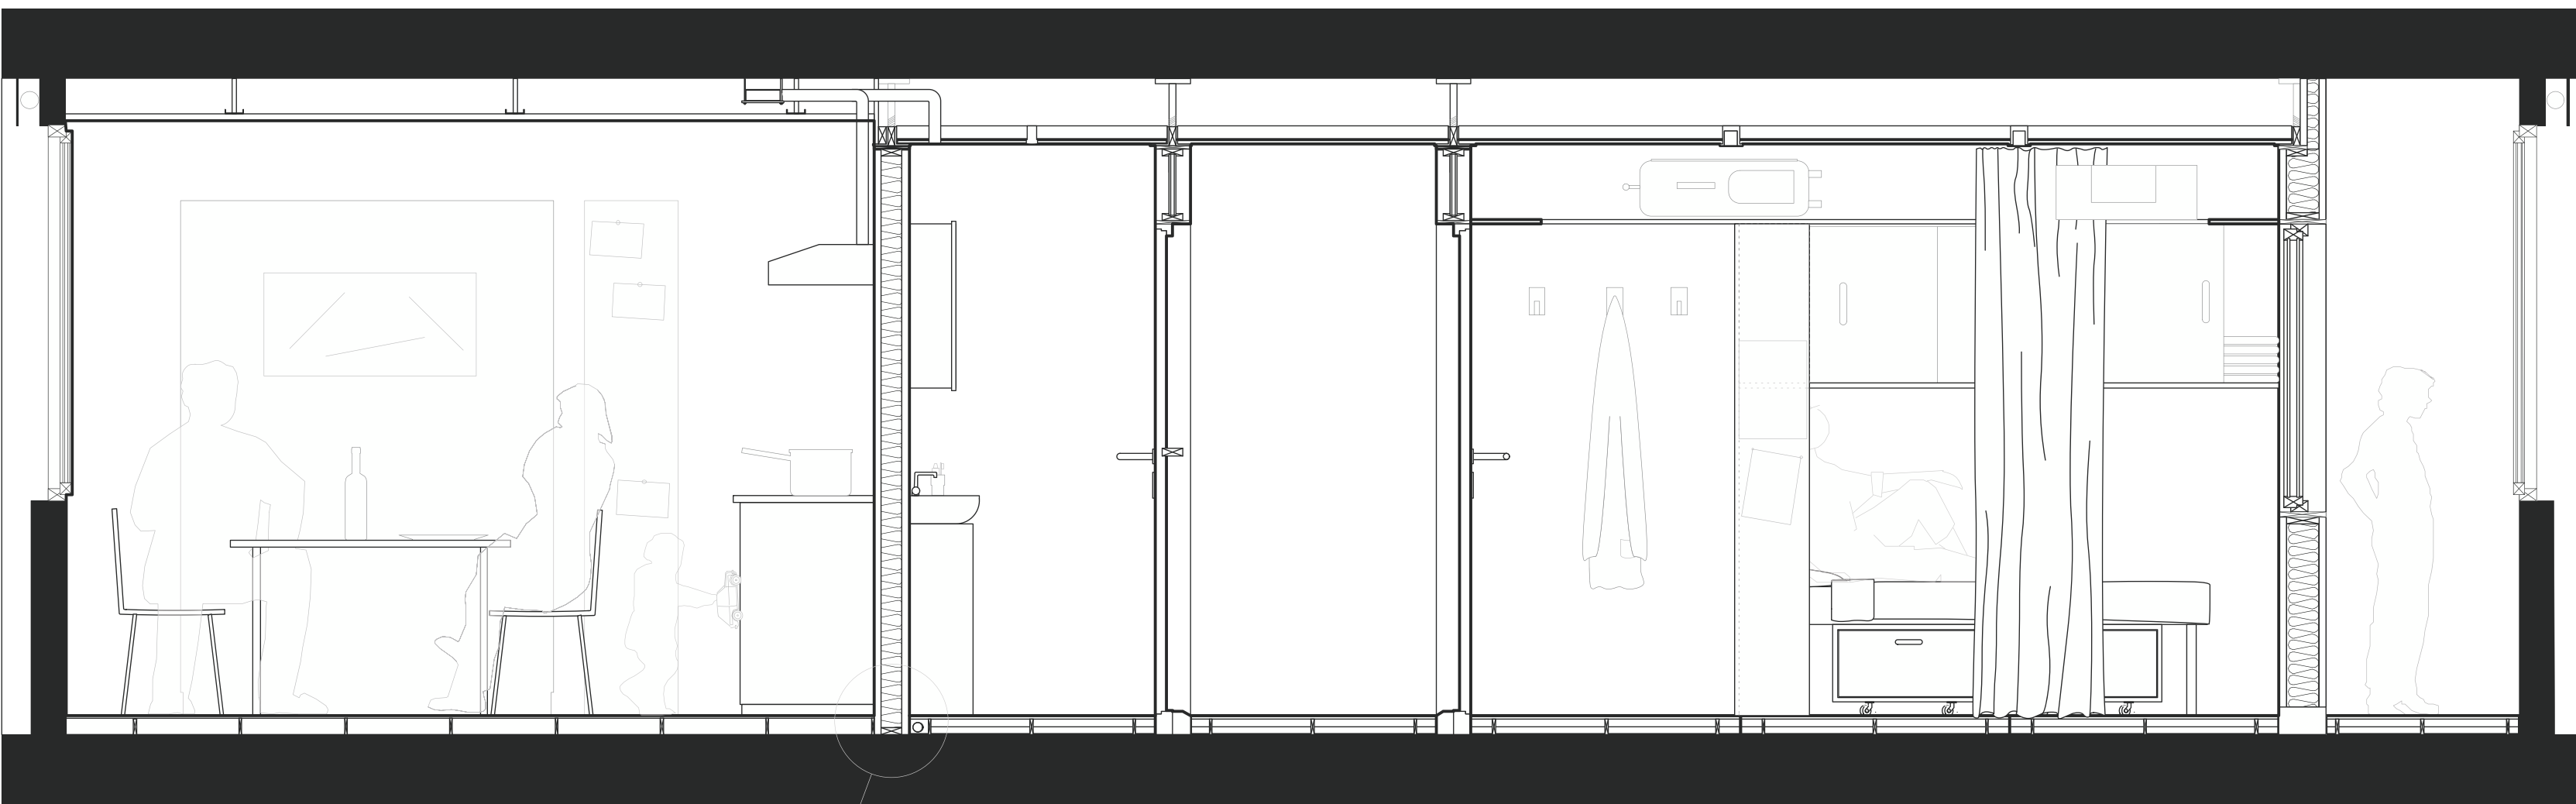


COUPE B FOYER SACCONE 1_25

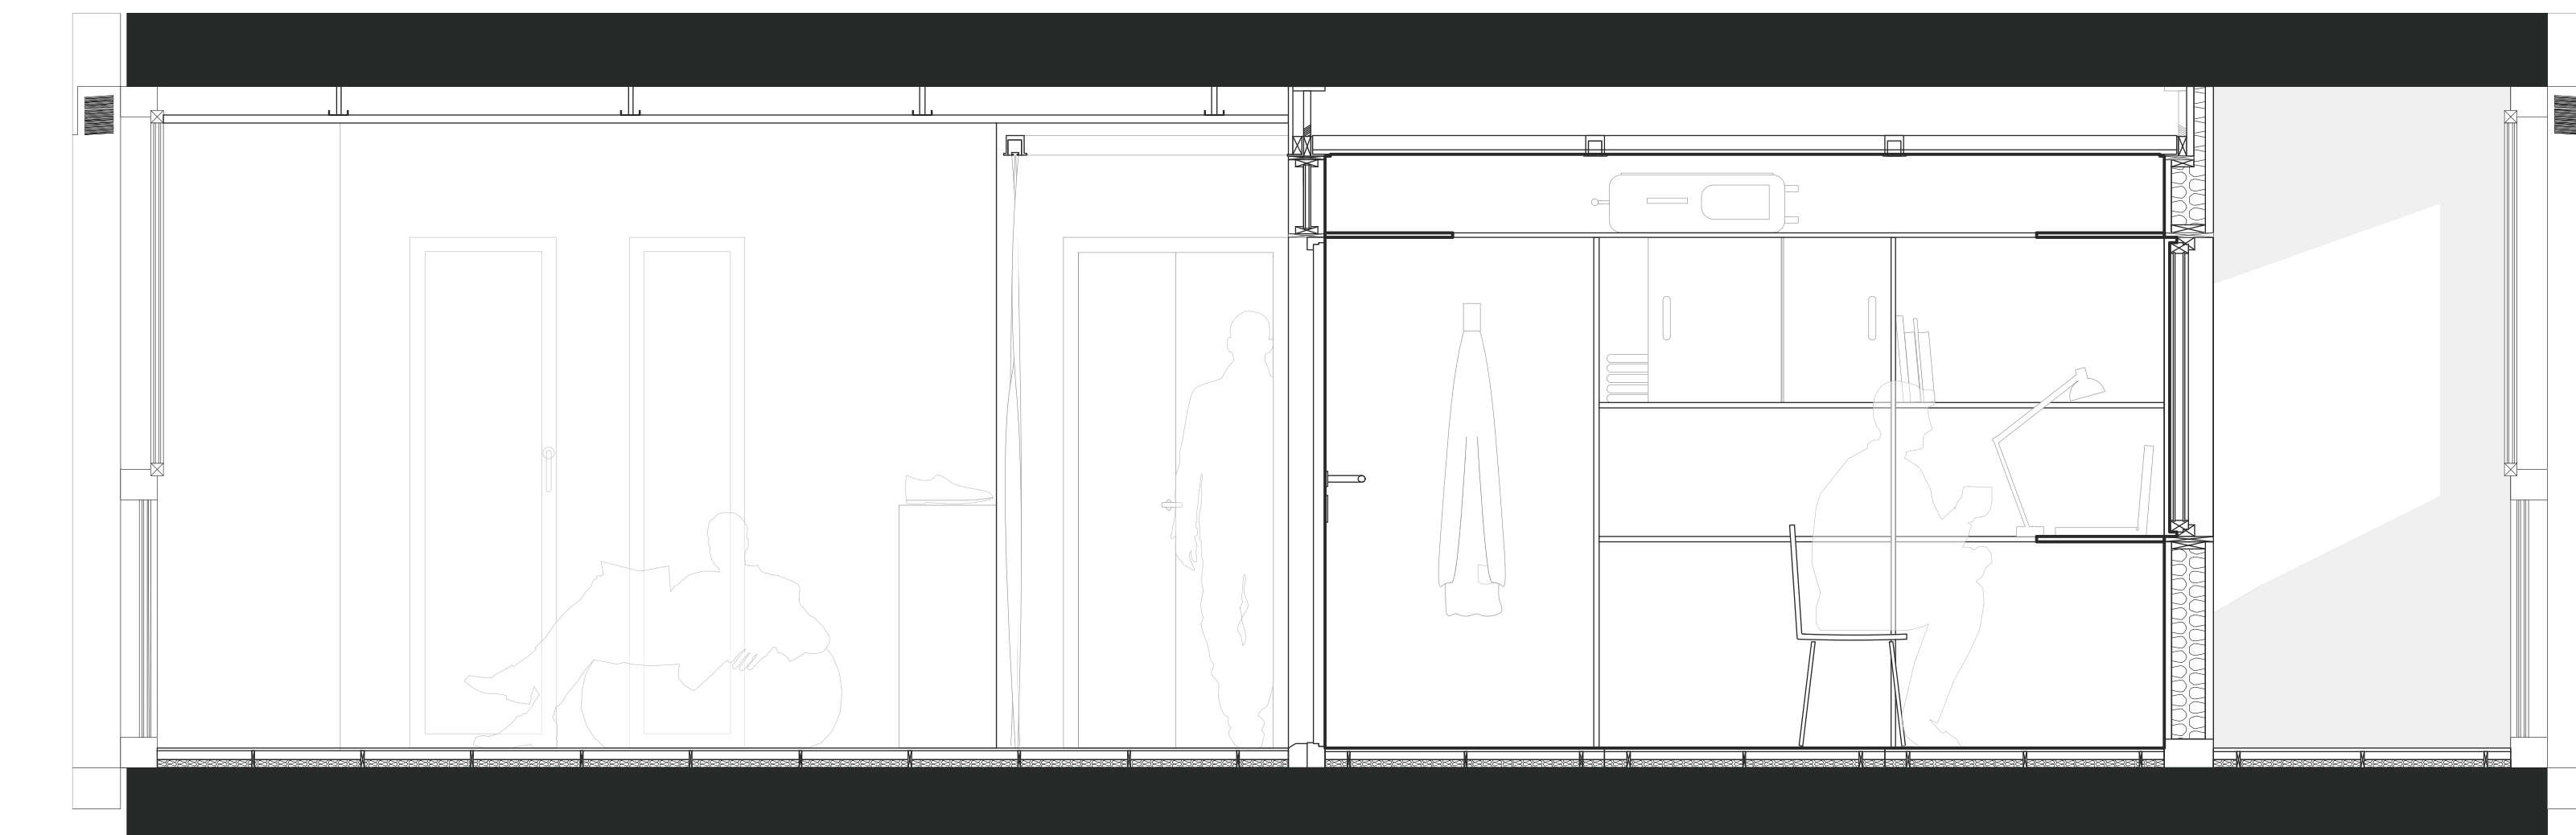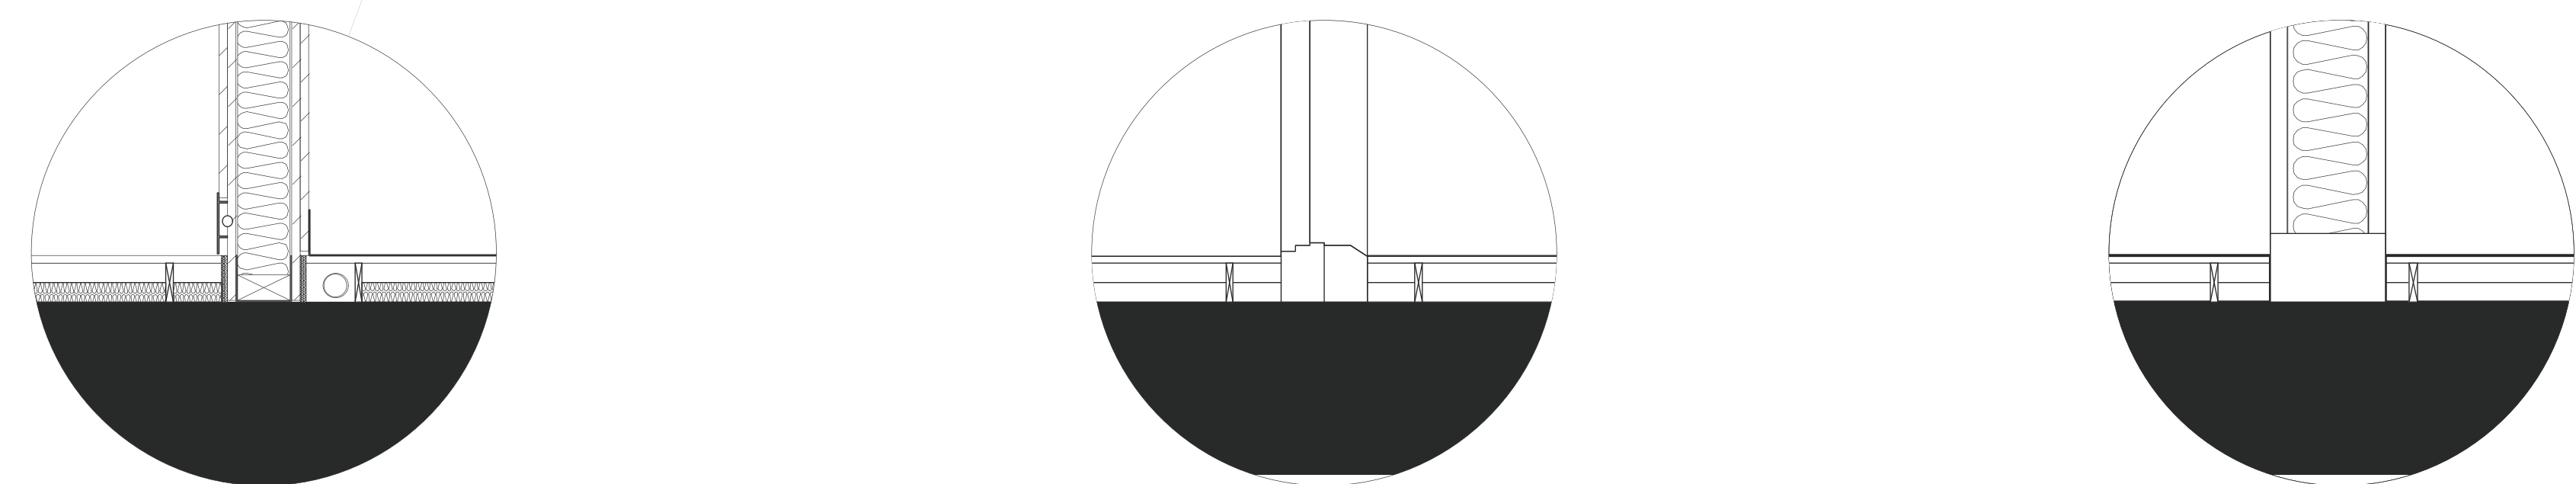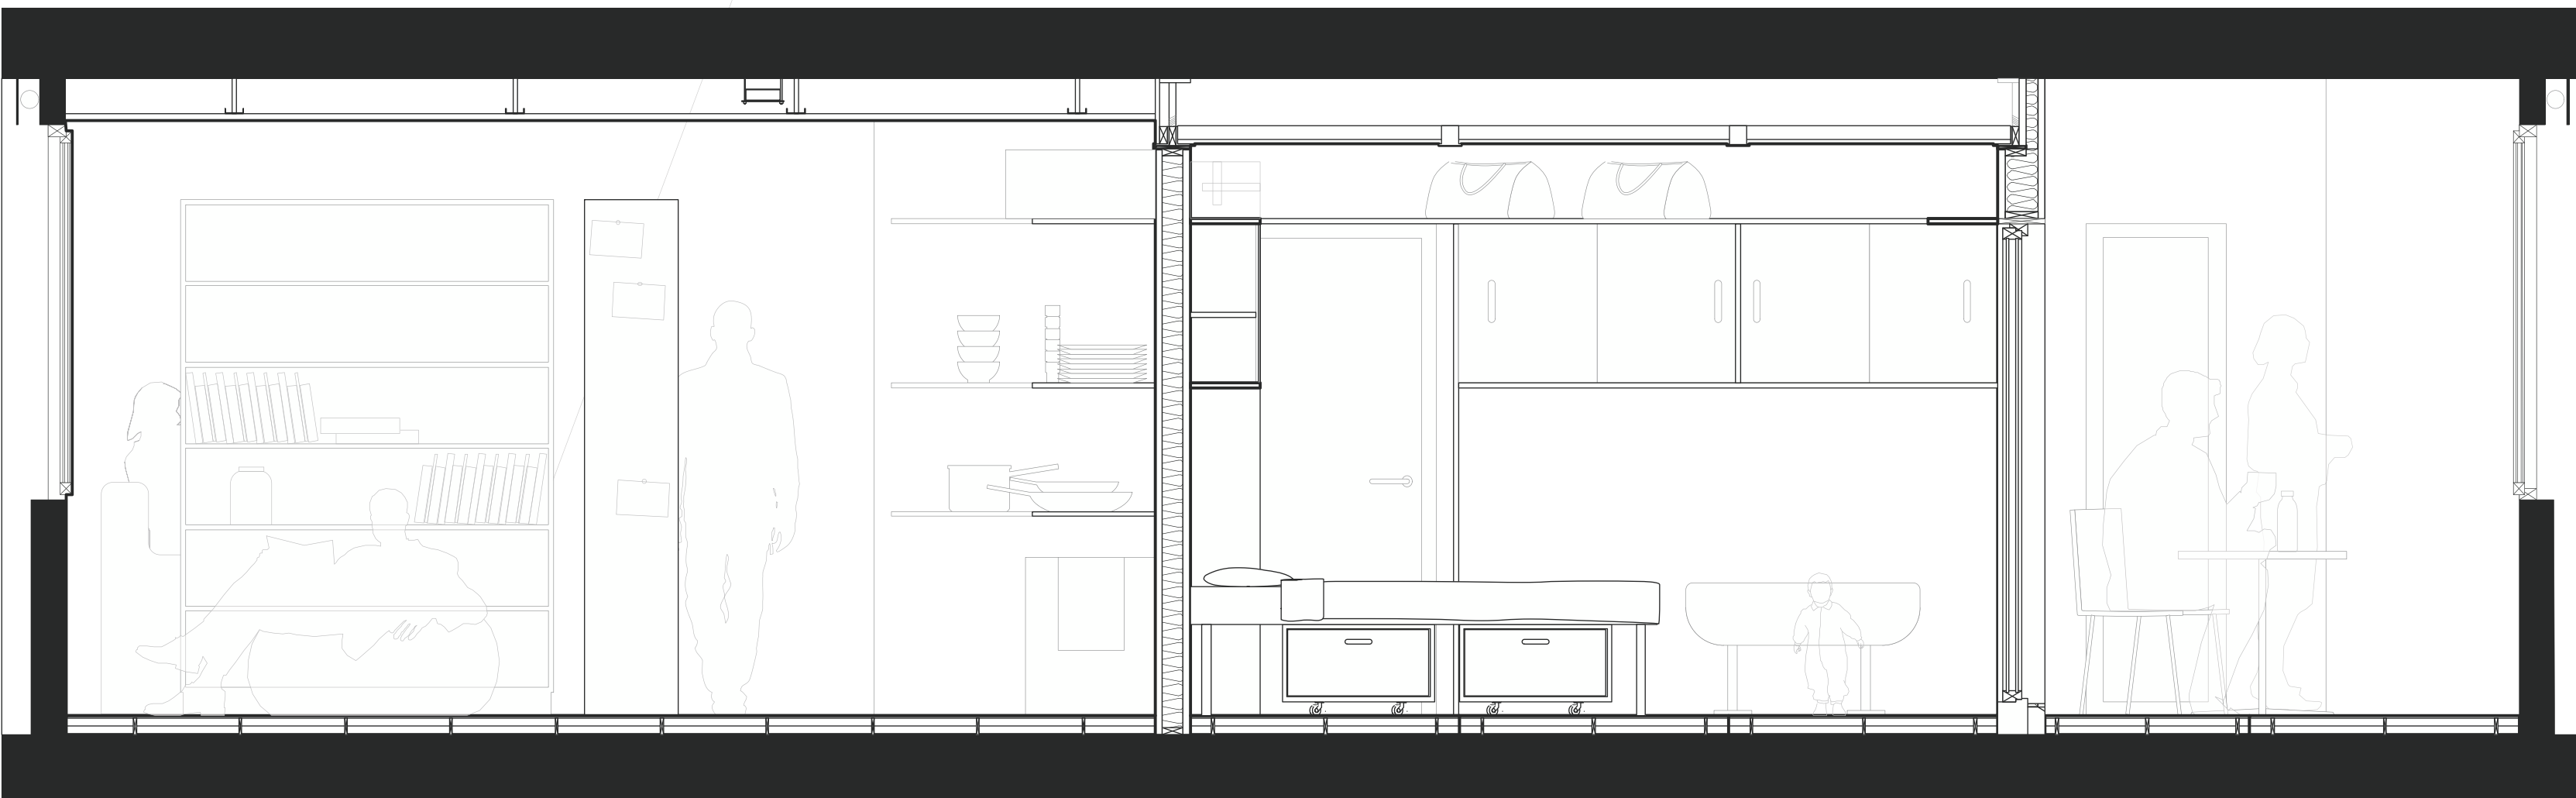

COUPE FOYER TATTES 1_25

PLAN FOYER SACCONE 1_50

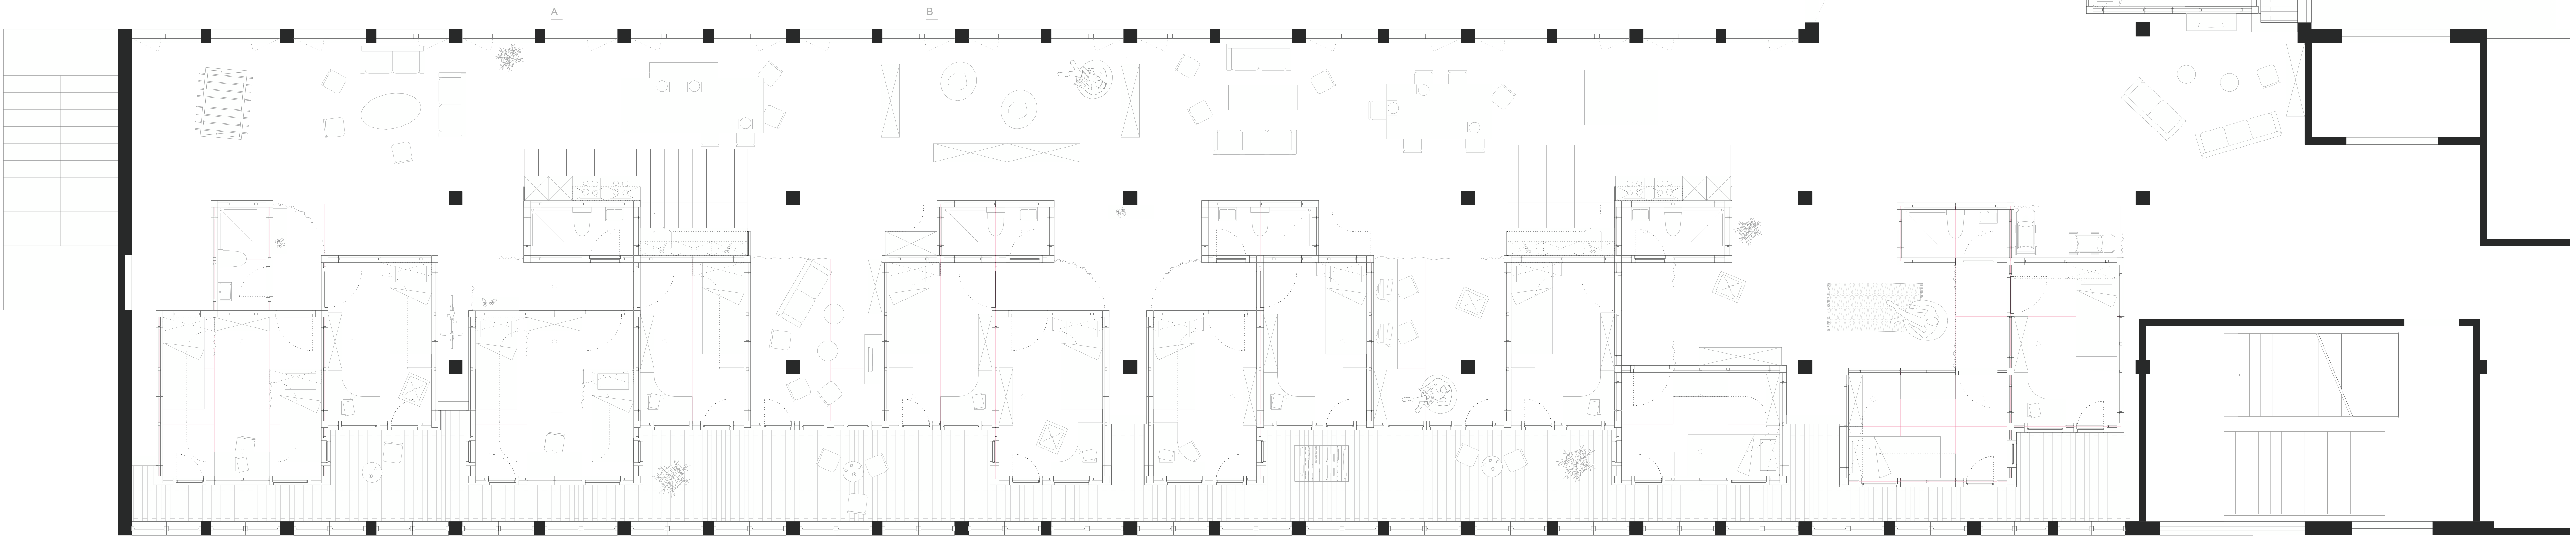

PLAN FOYER SACCONE 1_50

