

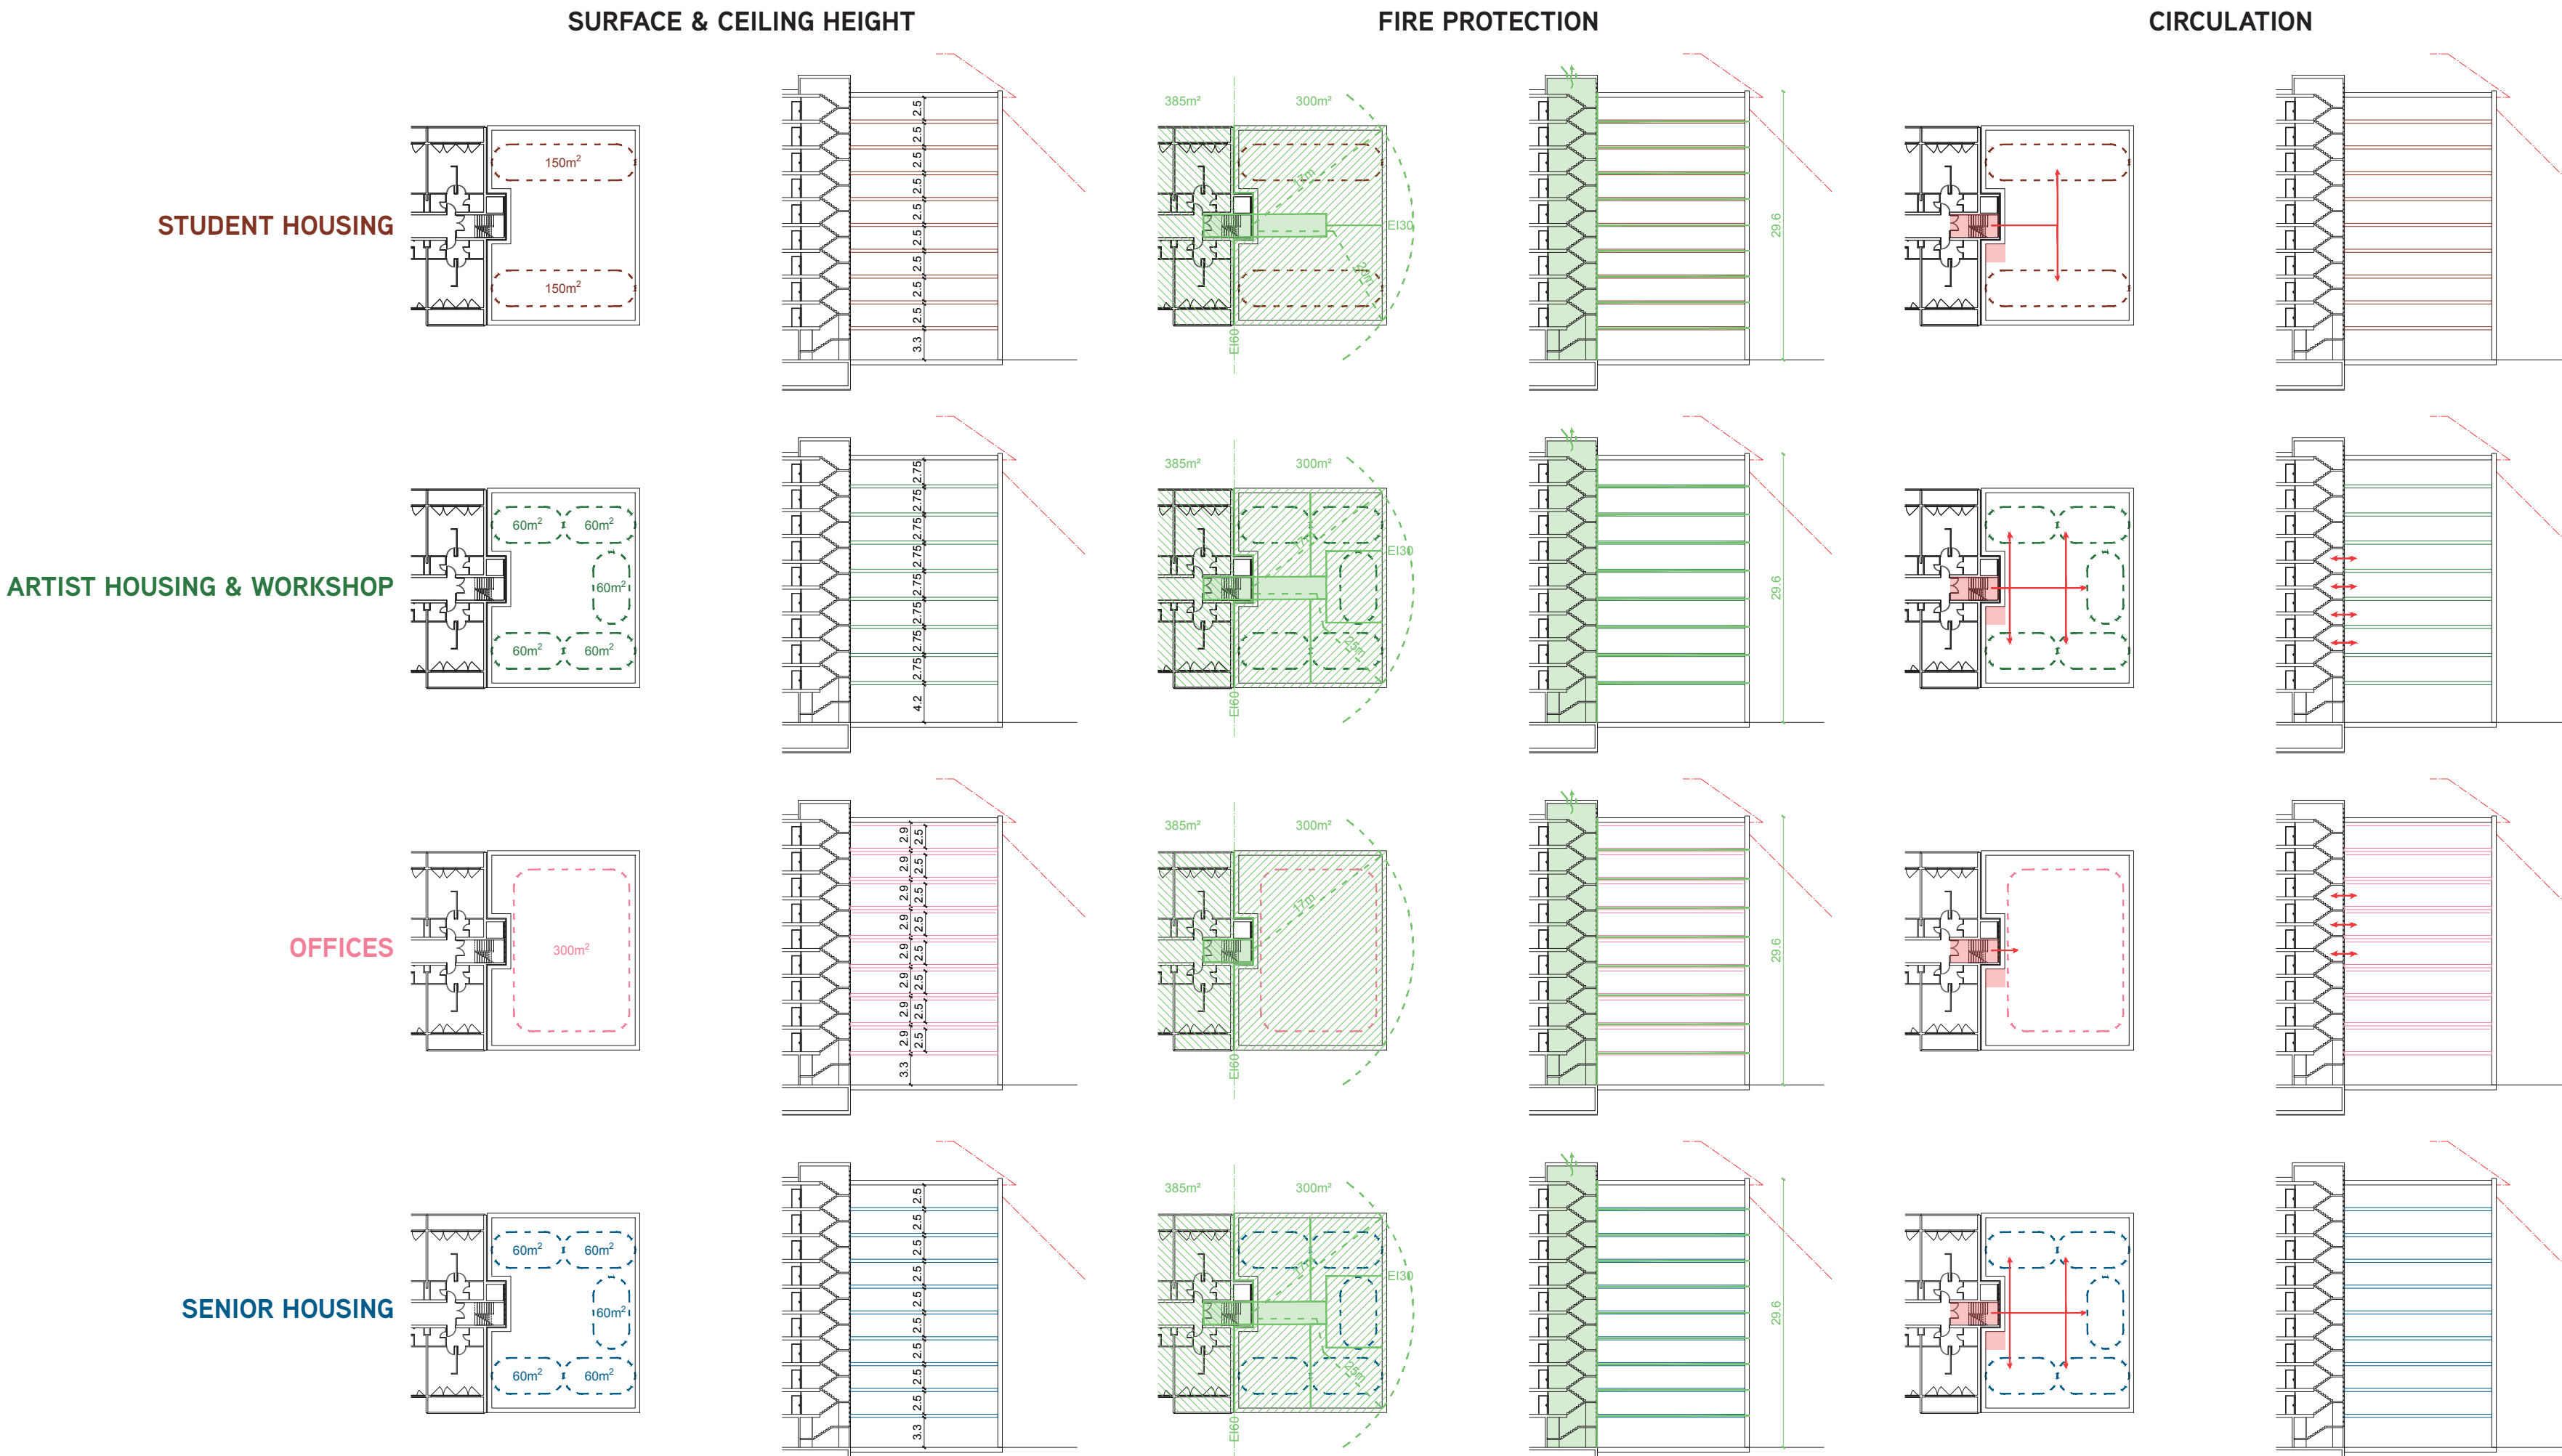



1. CONSTRAINTS: LAWS

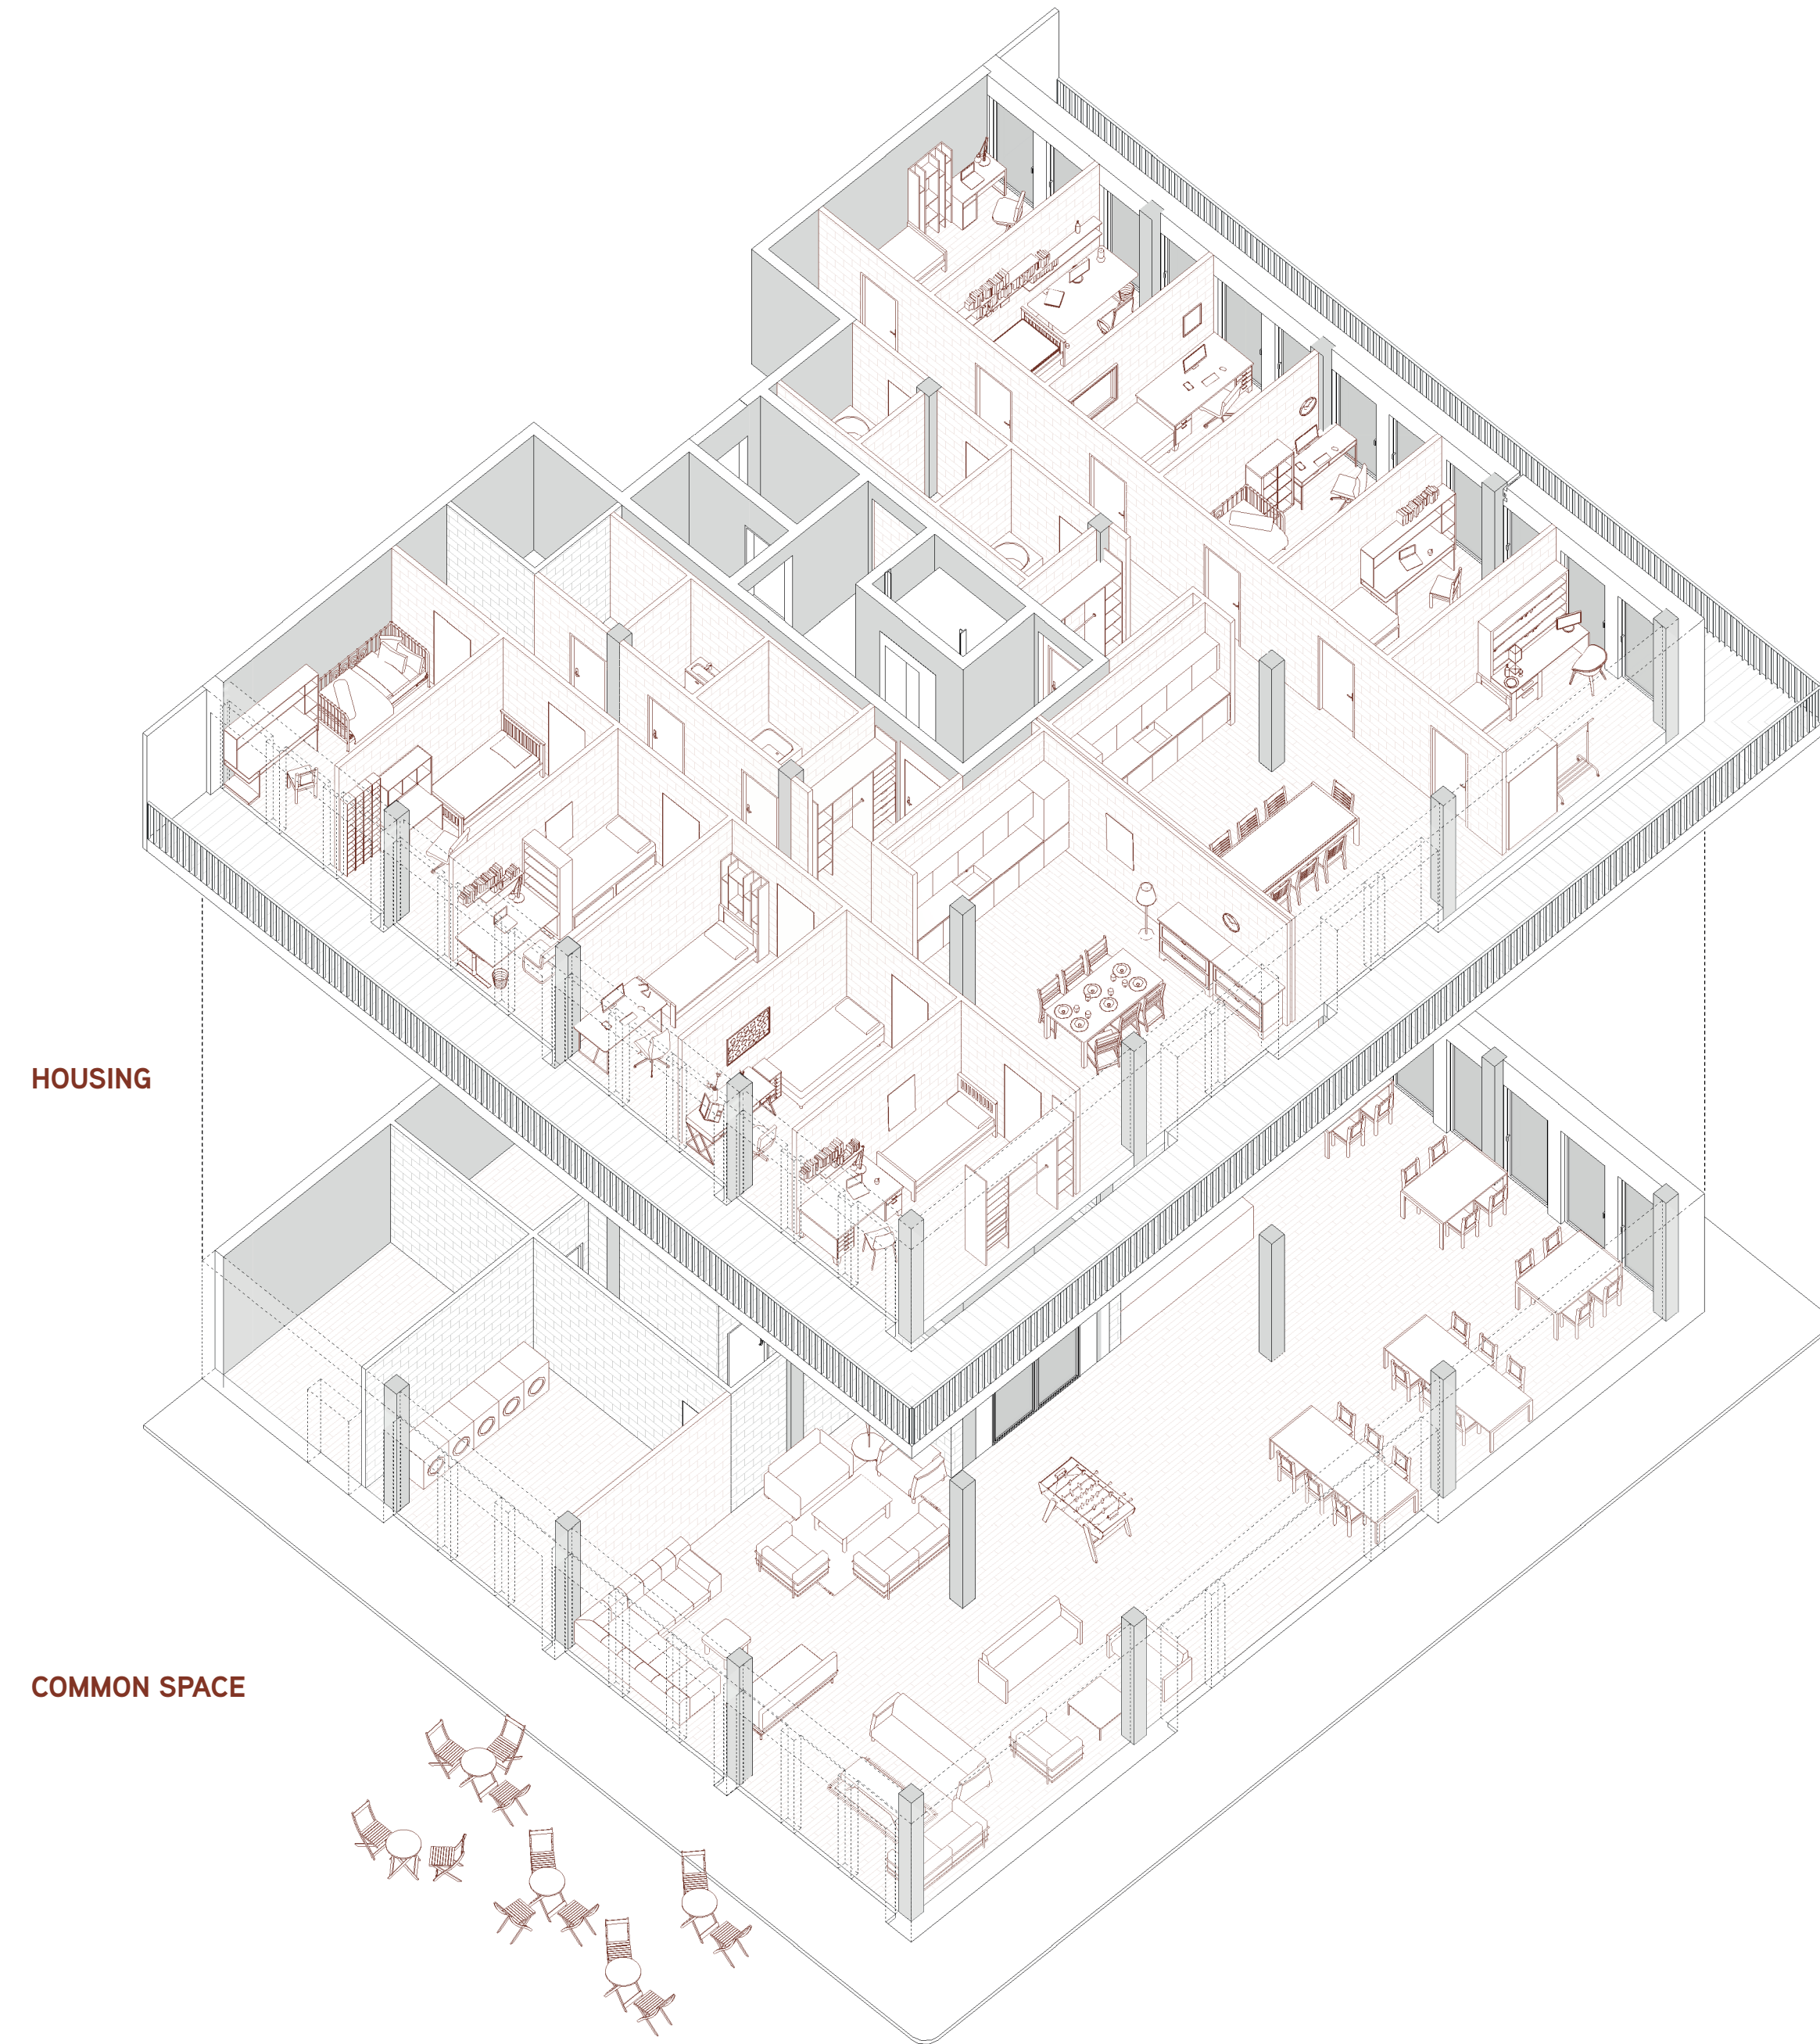


2. CONSTRAINTS: ARCHITECTURAL INTENT

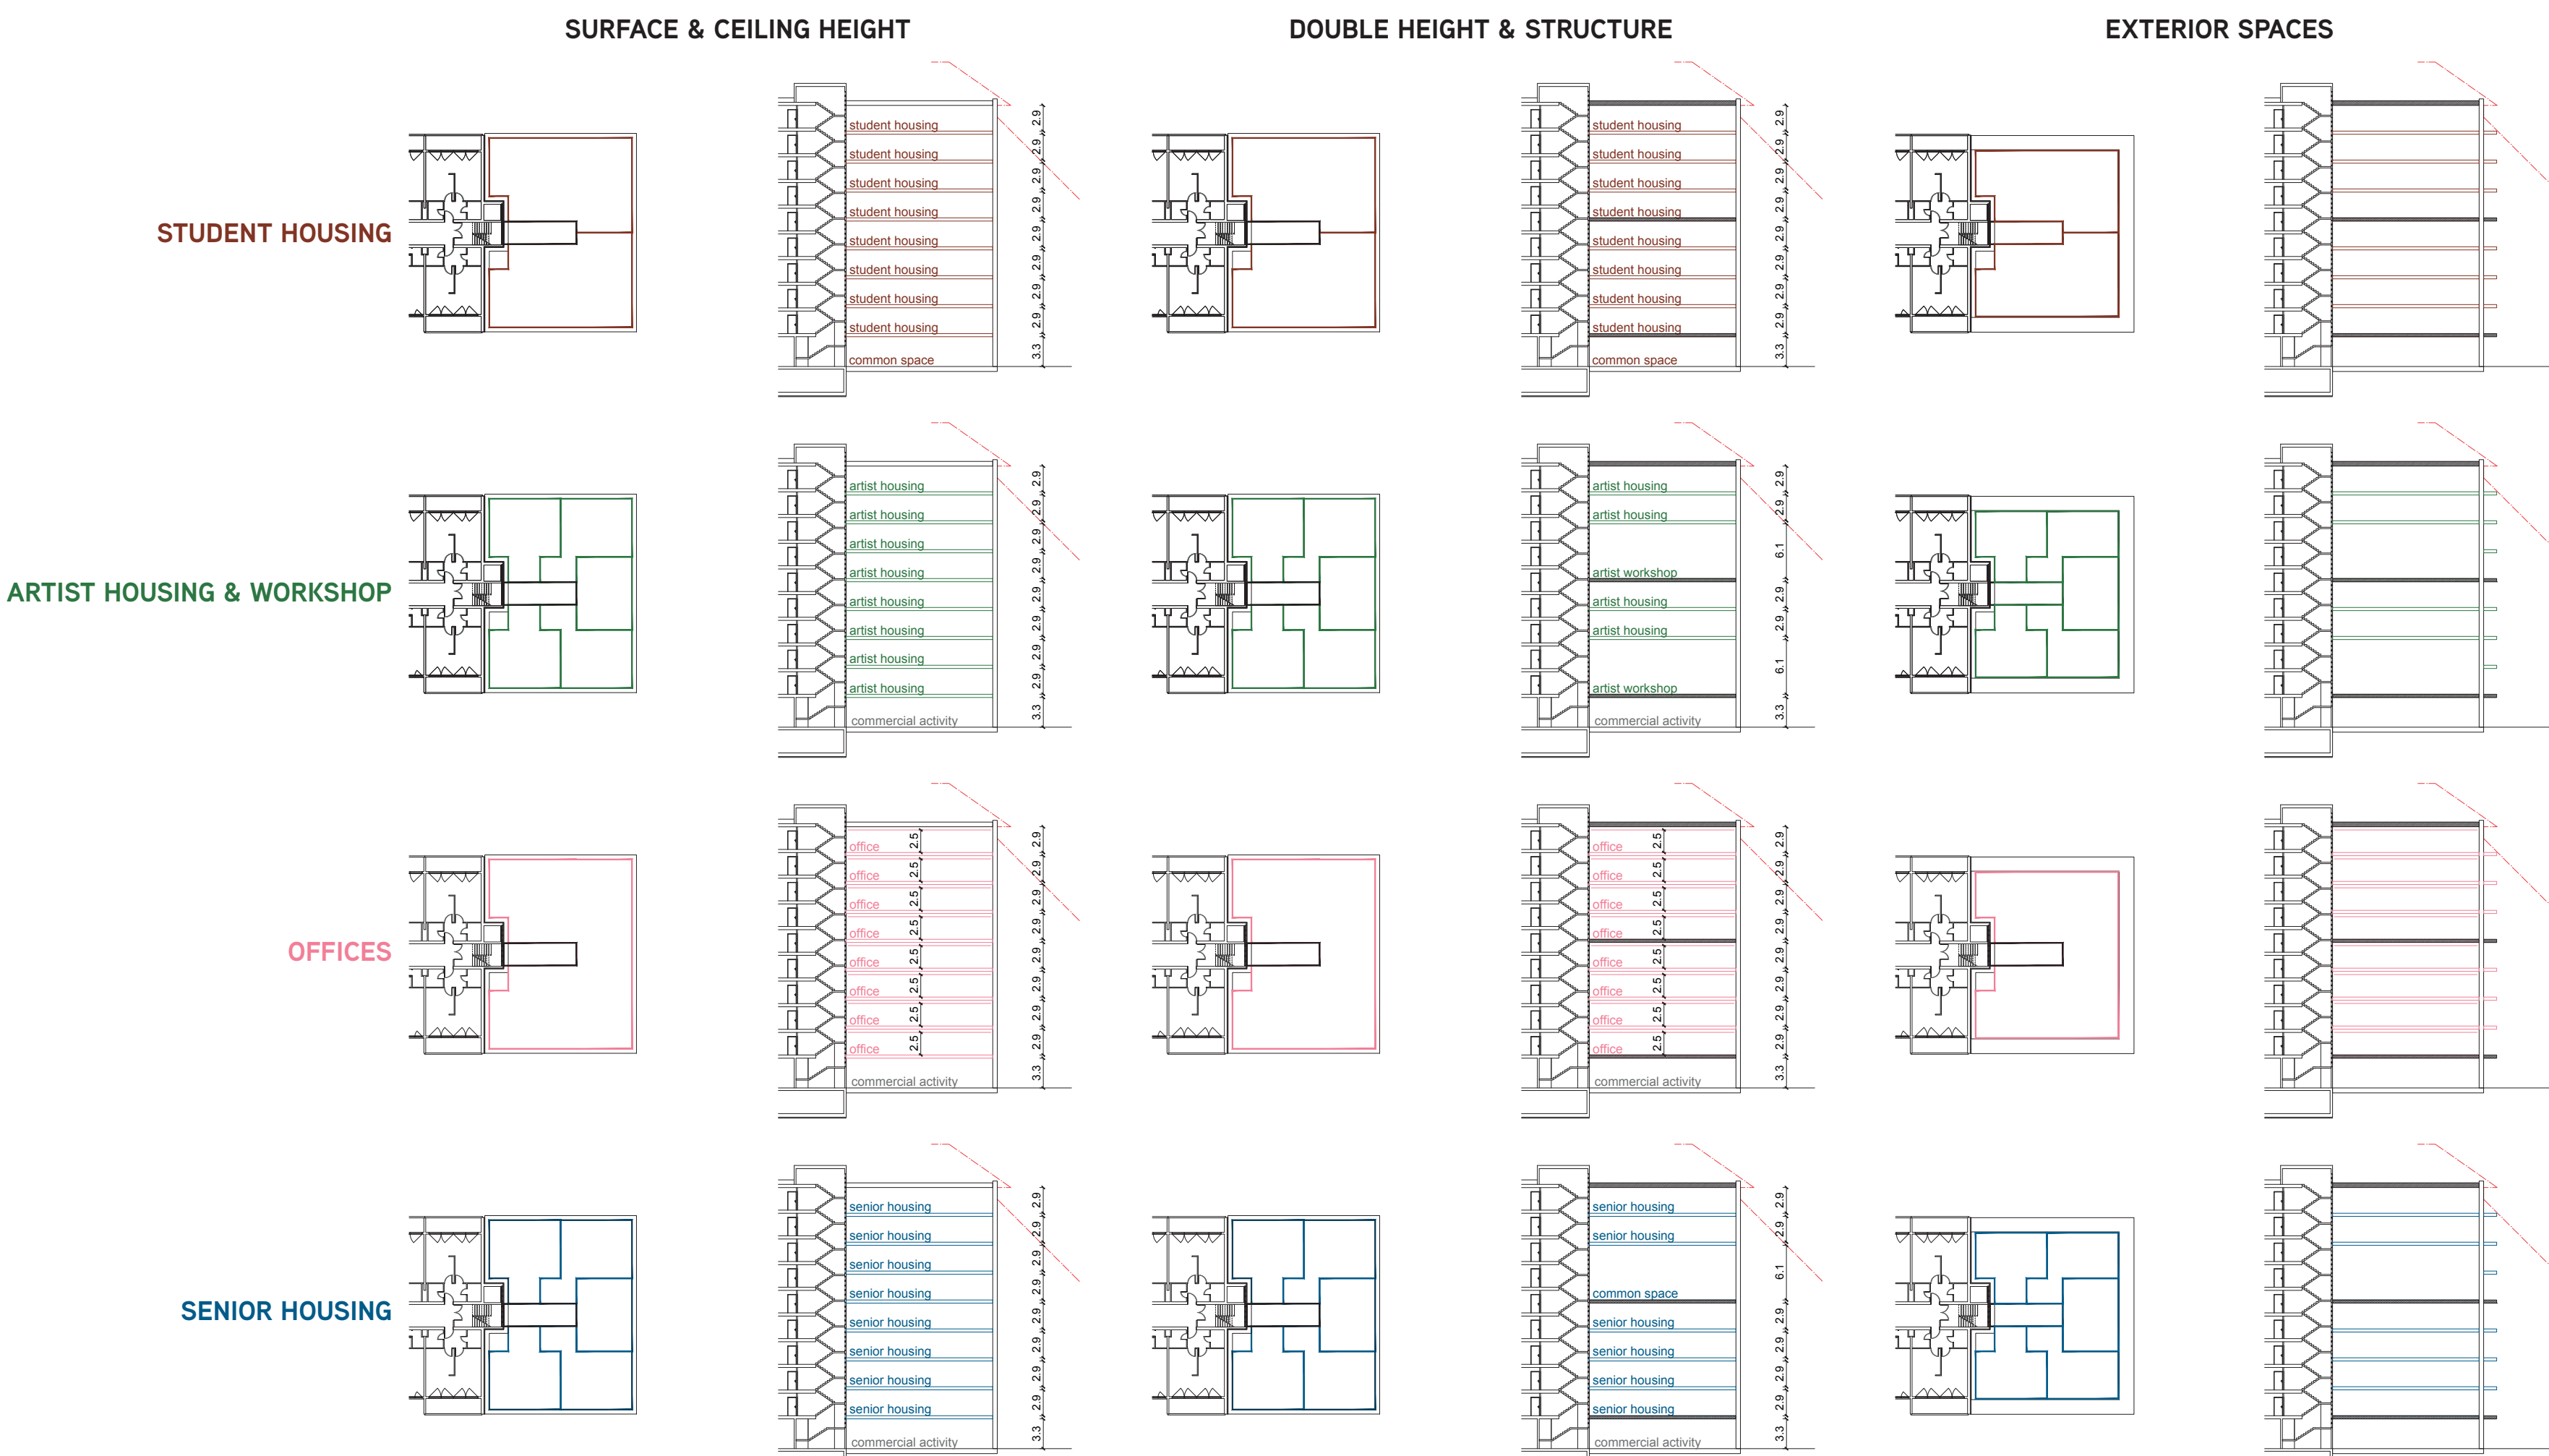

SCENARIO 1:
STUDENT HOUSING

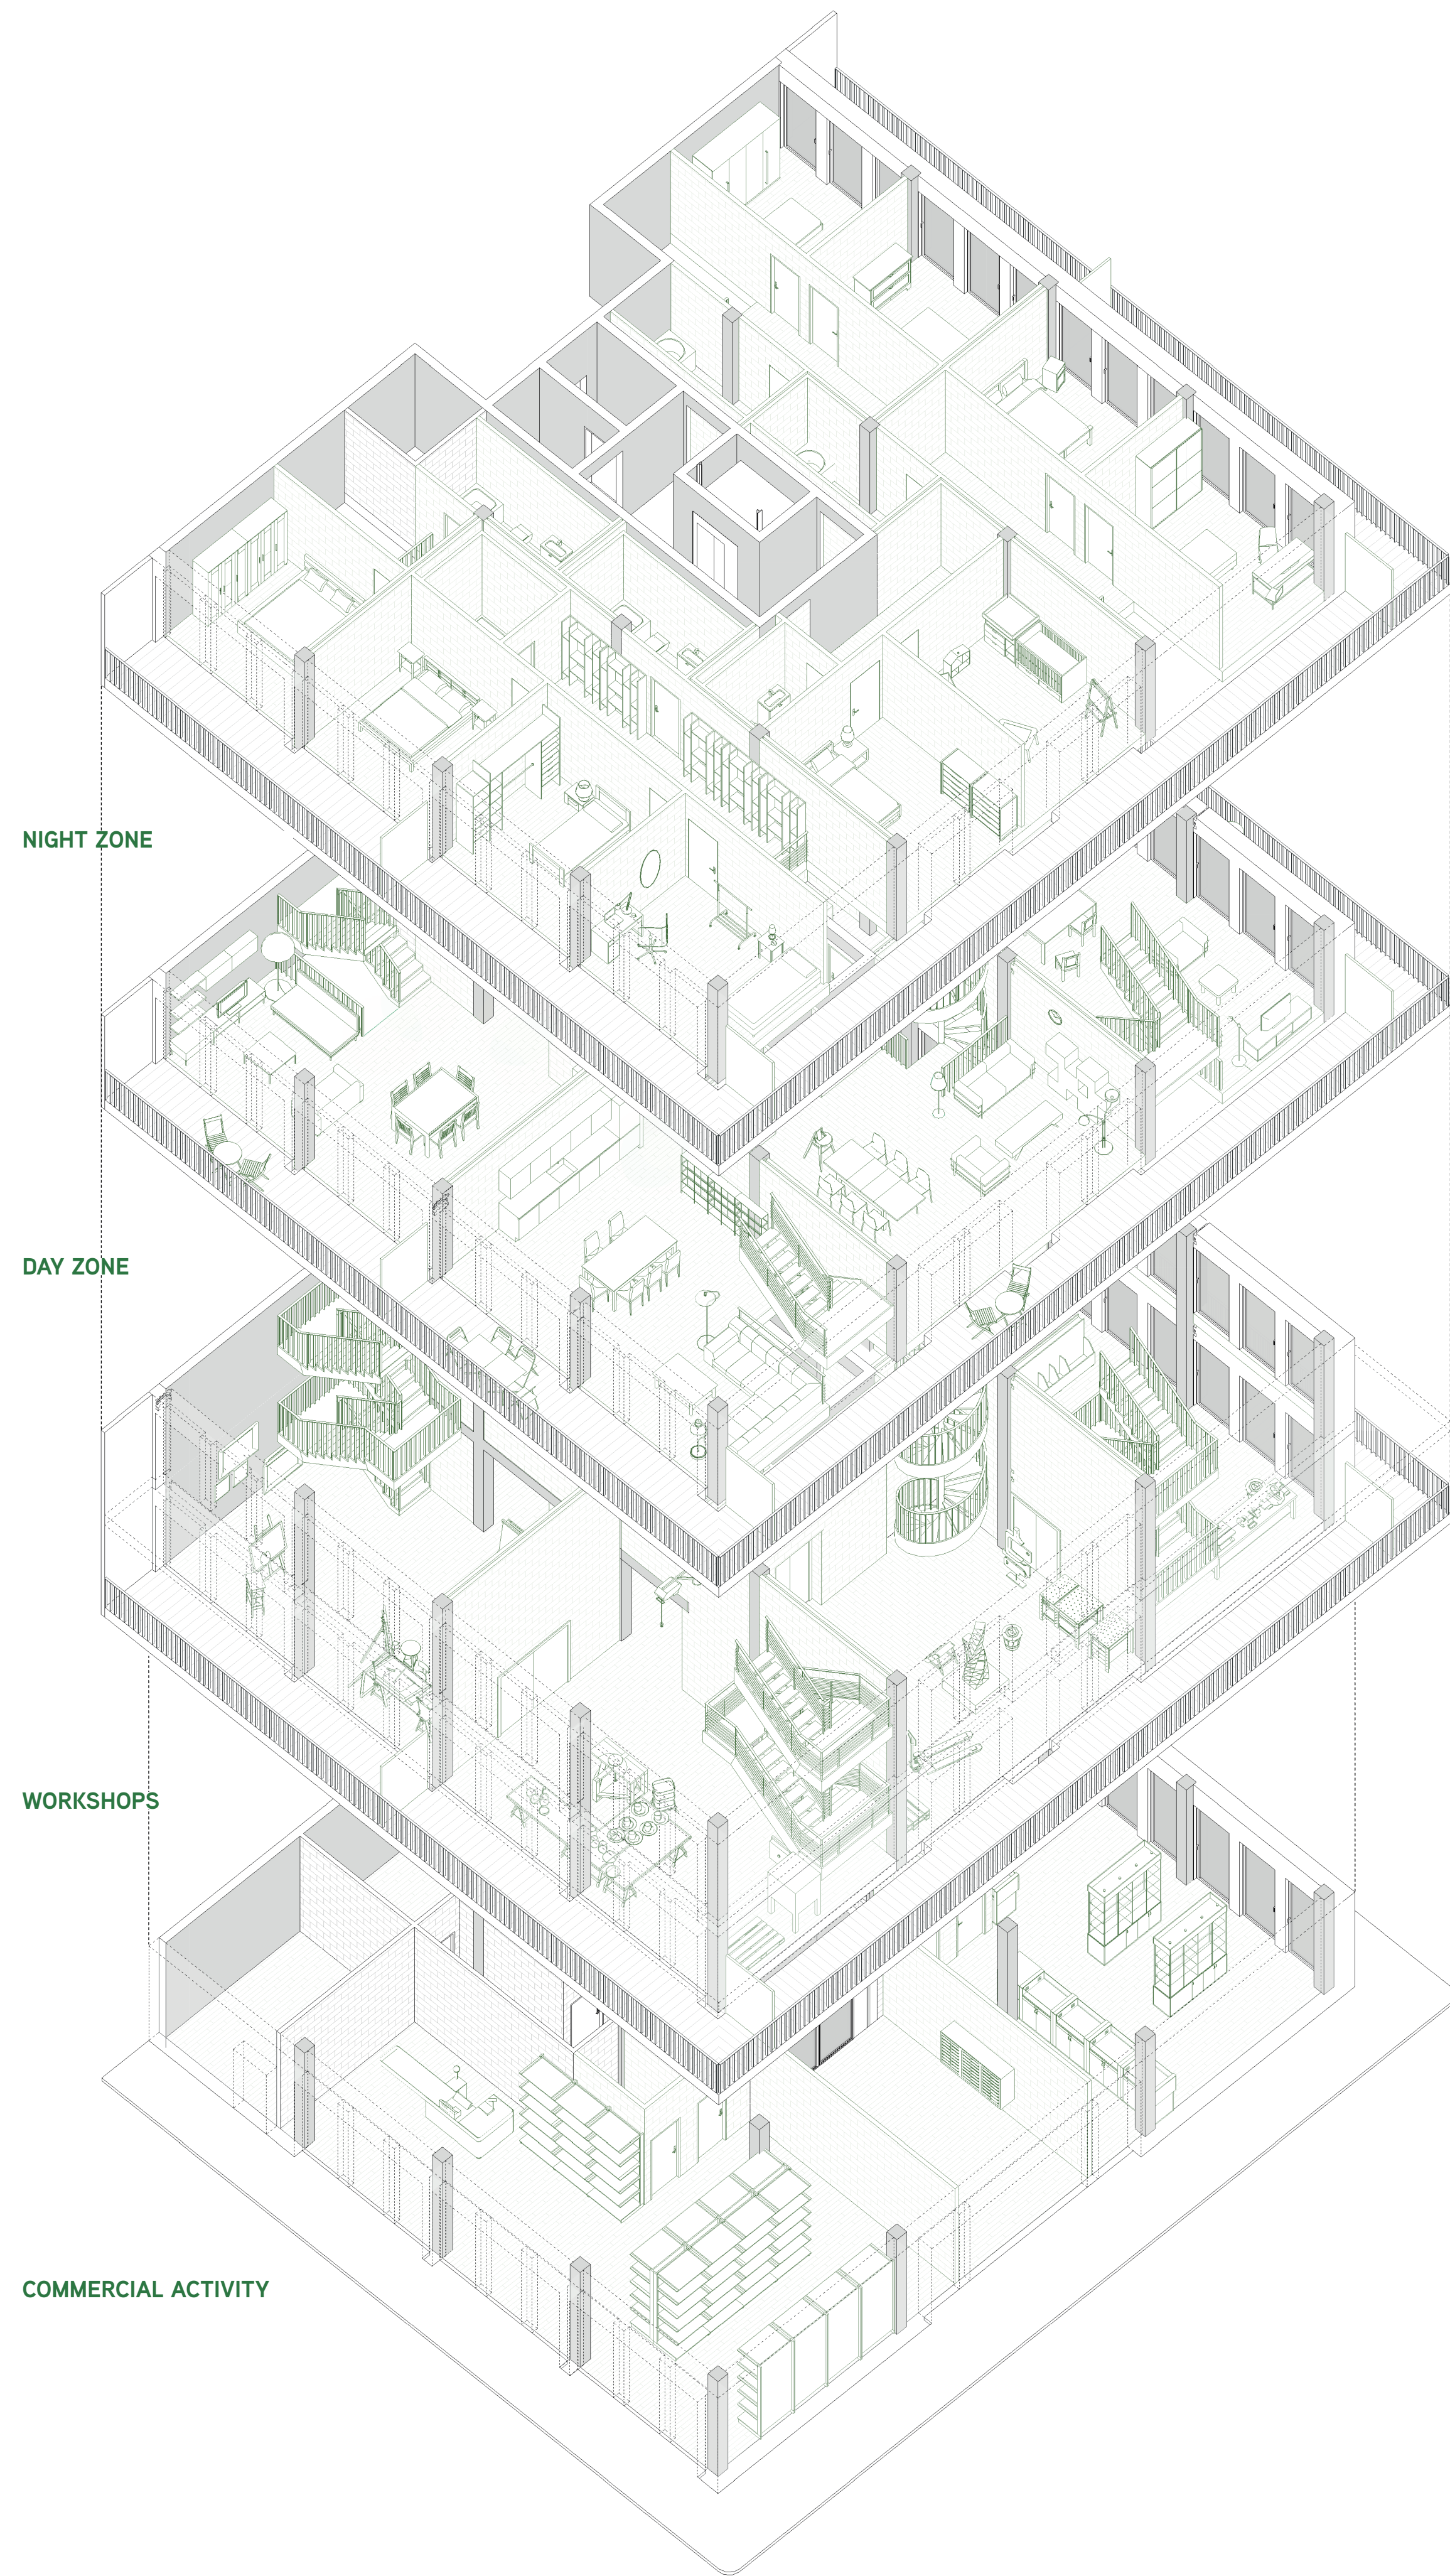

SCENARIO 2:
ARTIST HOUSING & WORKSHOP

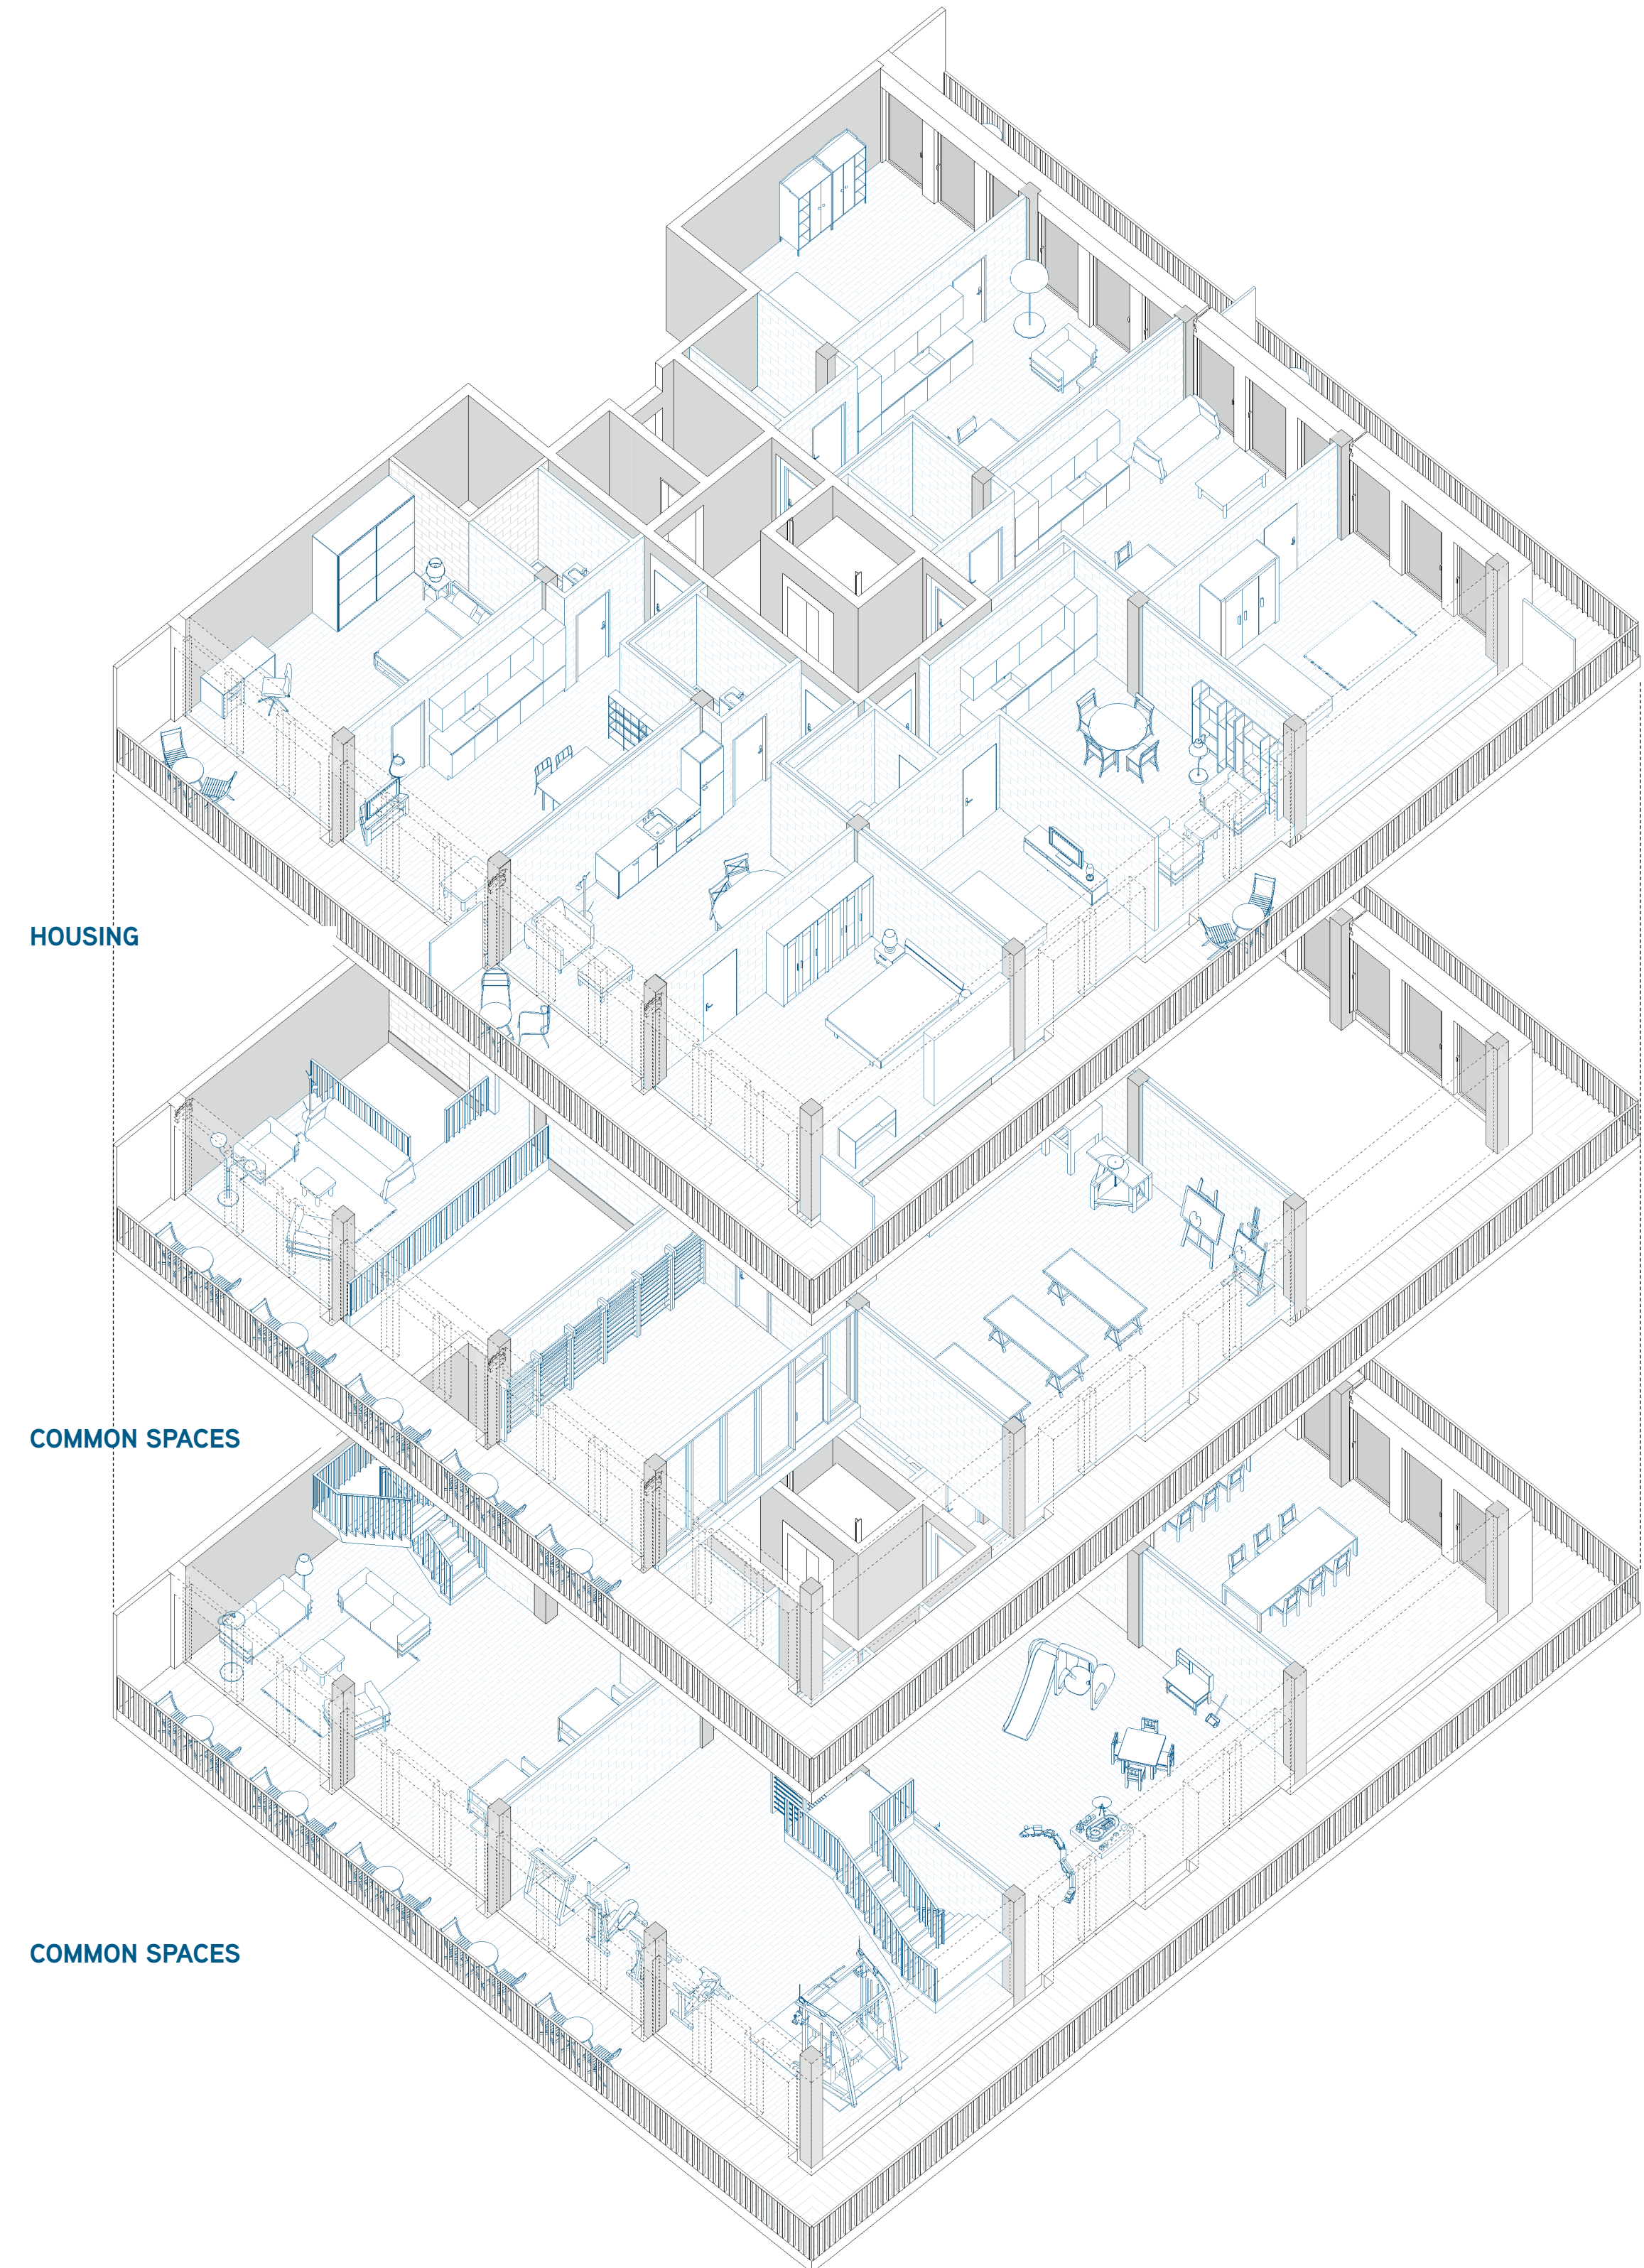

SCENARIO 3:
SENIOR HOUSING

