




SECTION BB | 1:200

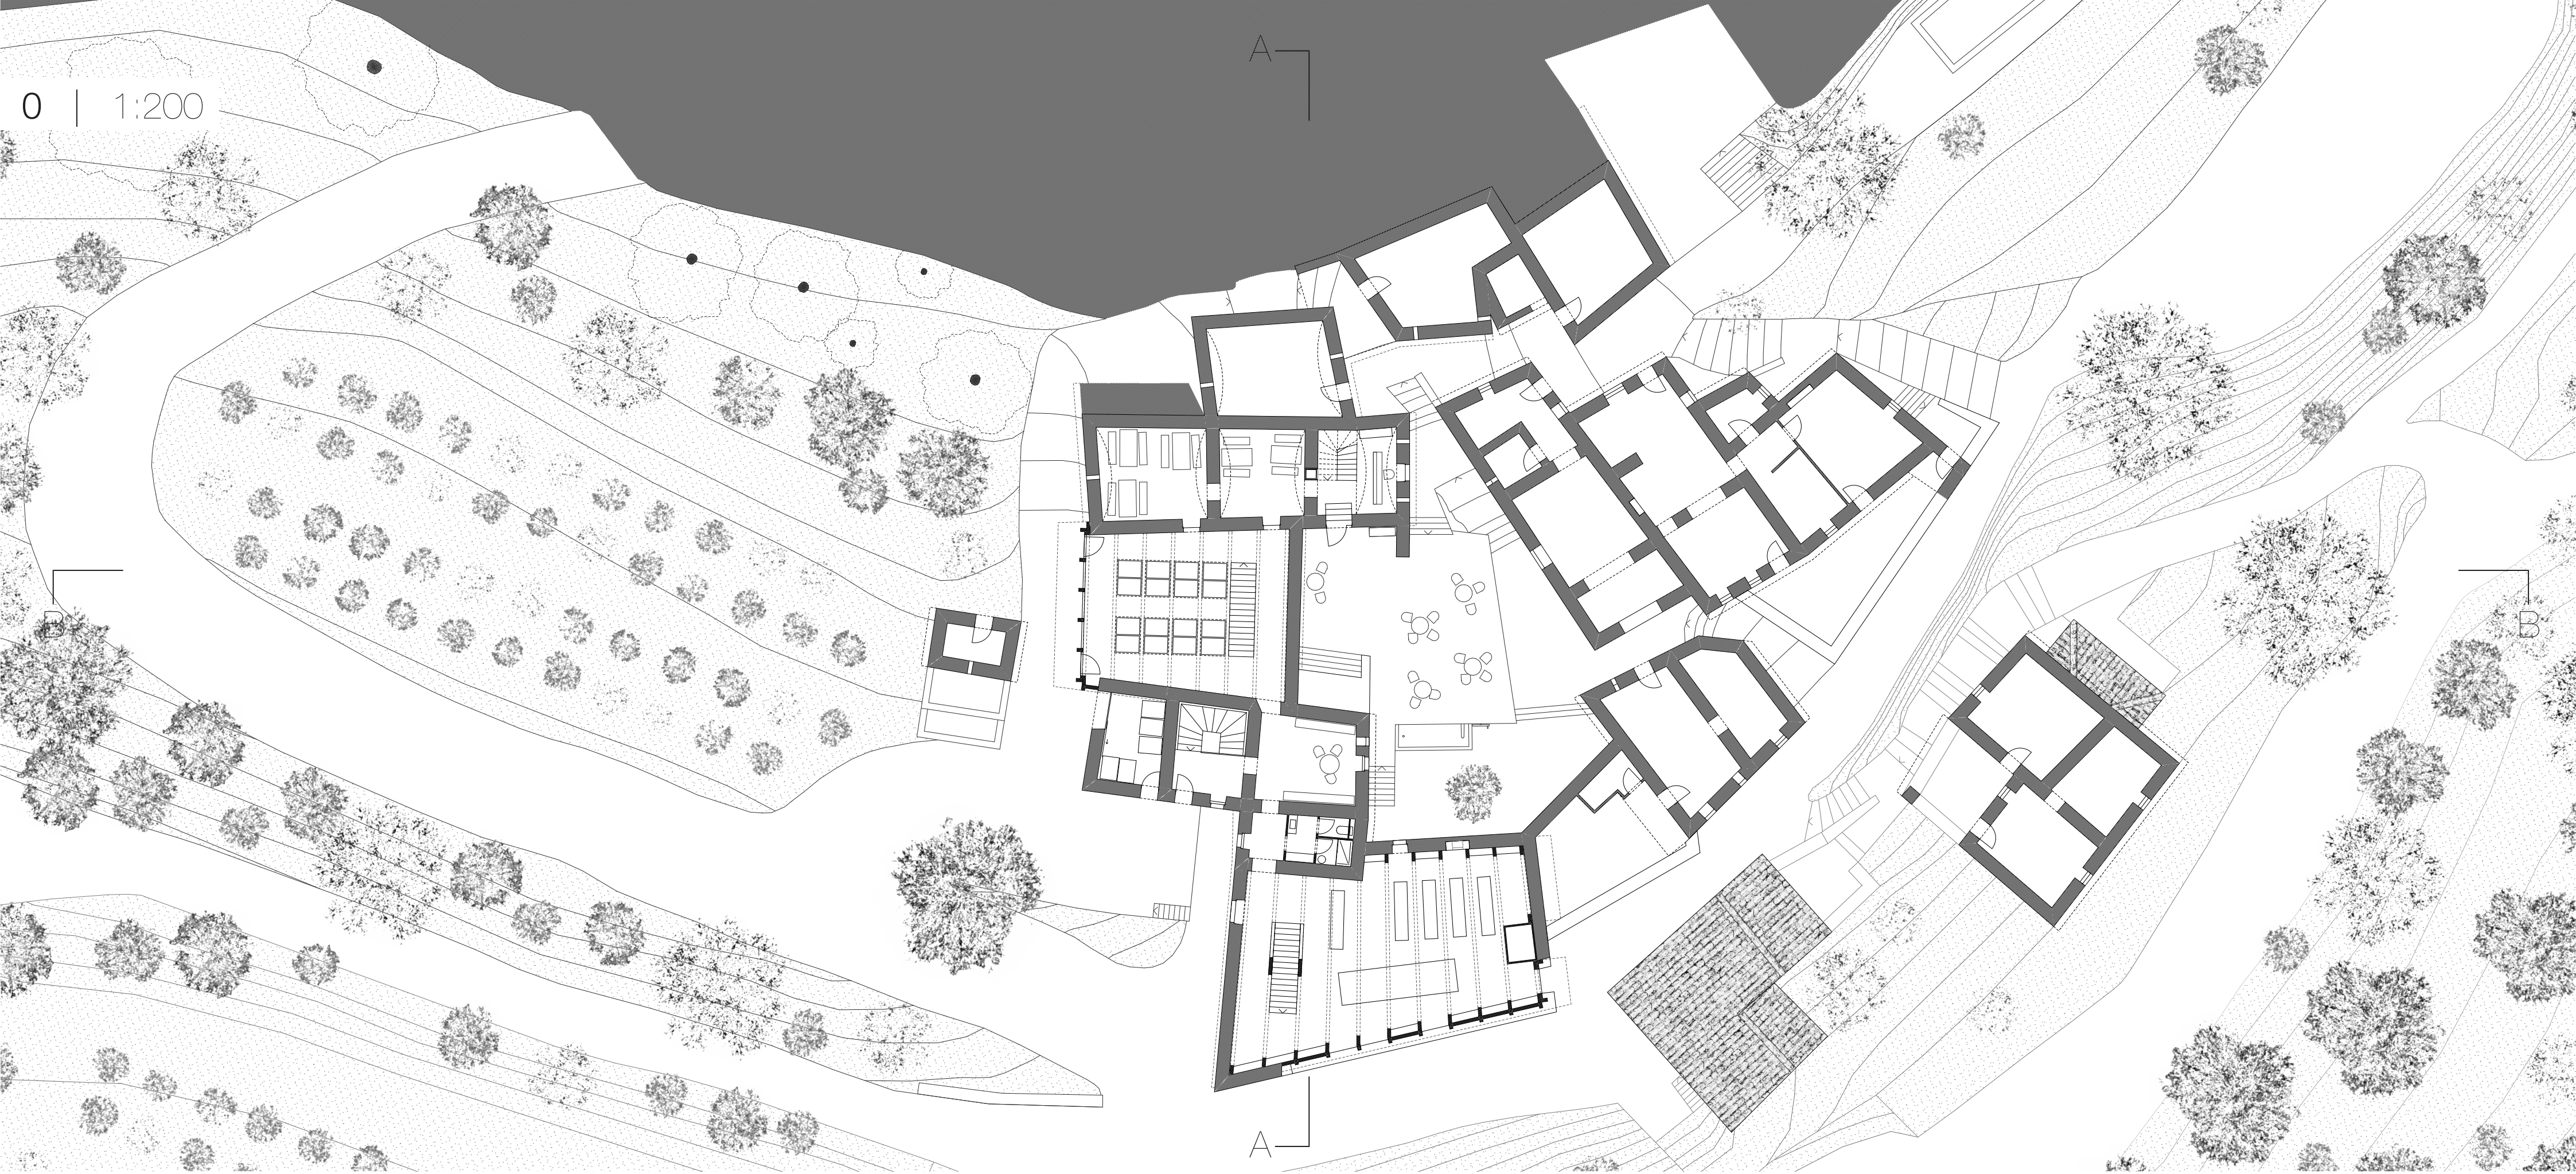