




0.5m

Deconstruction

Third Stage

Second Stage

Existing

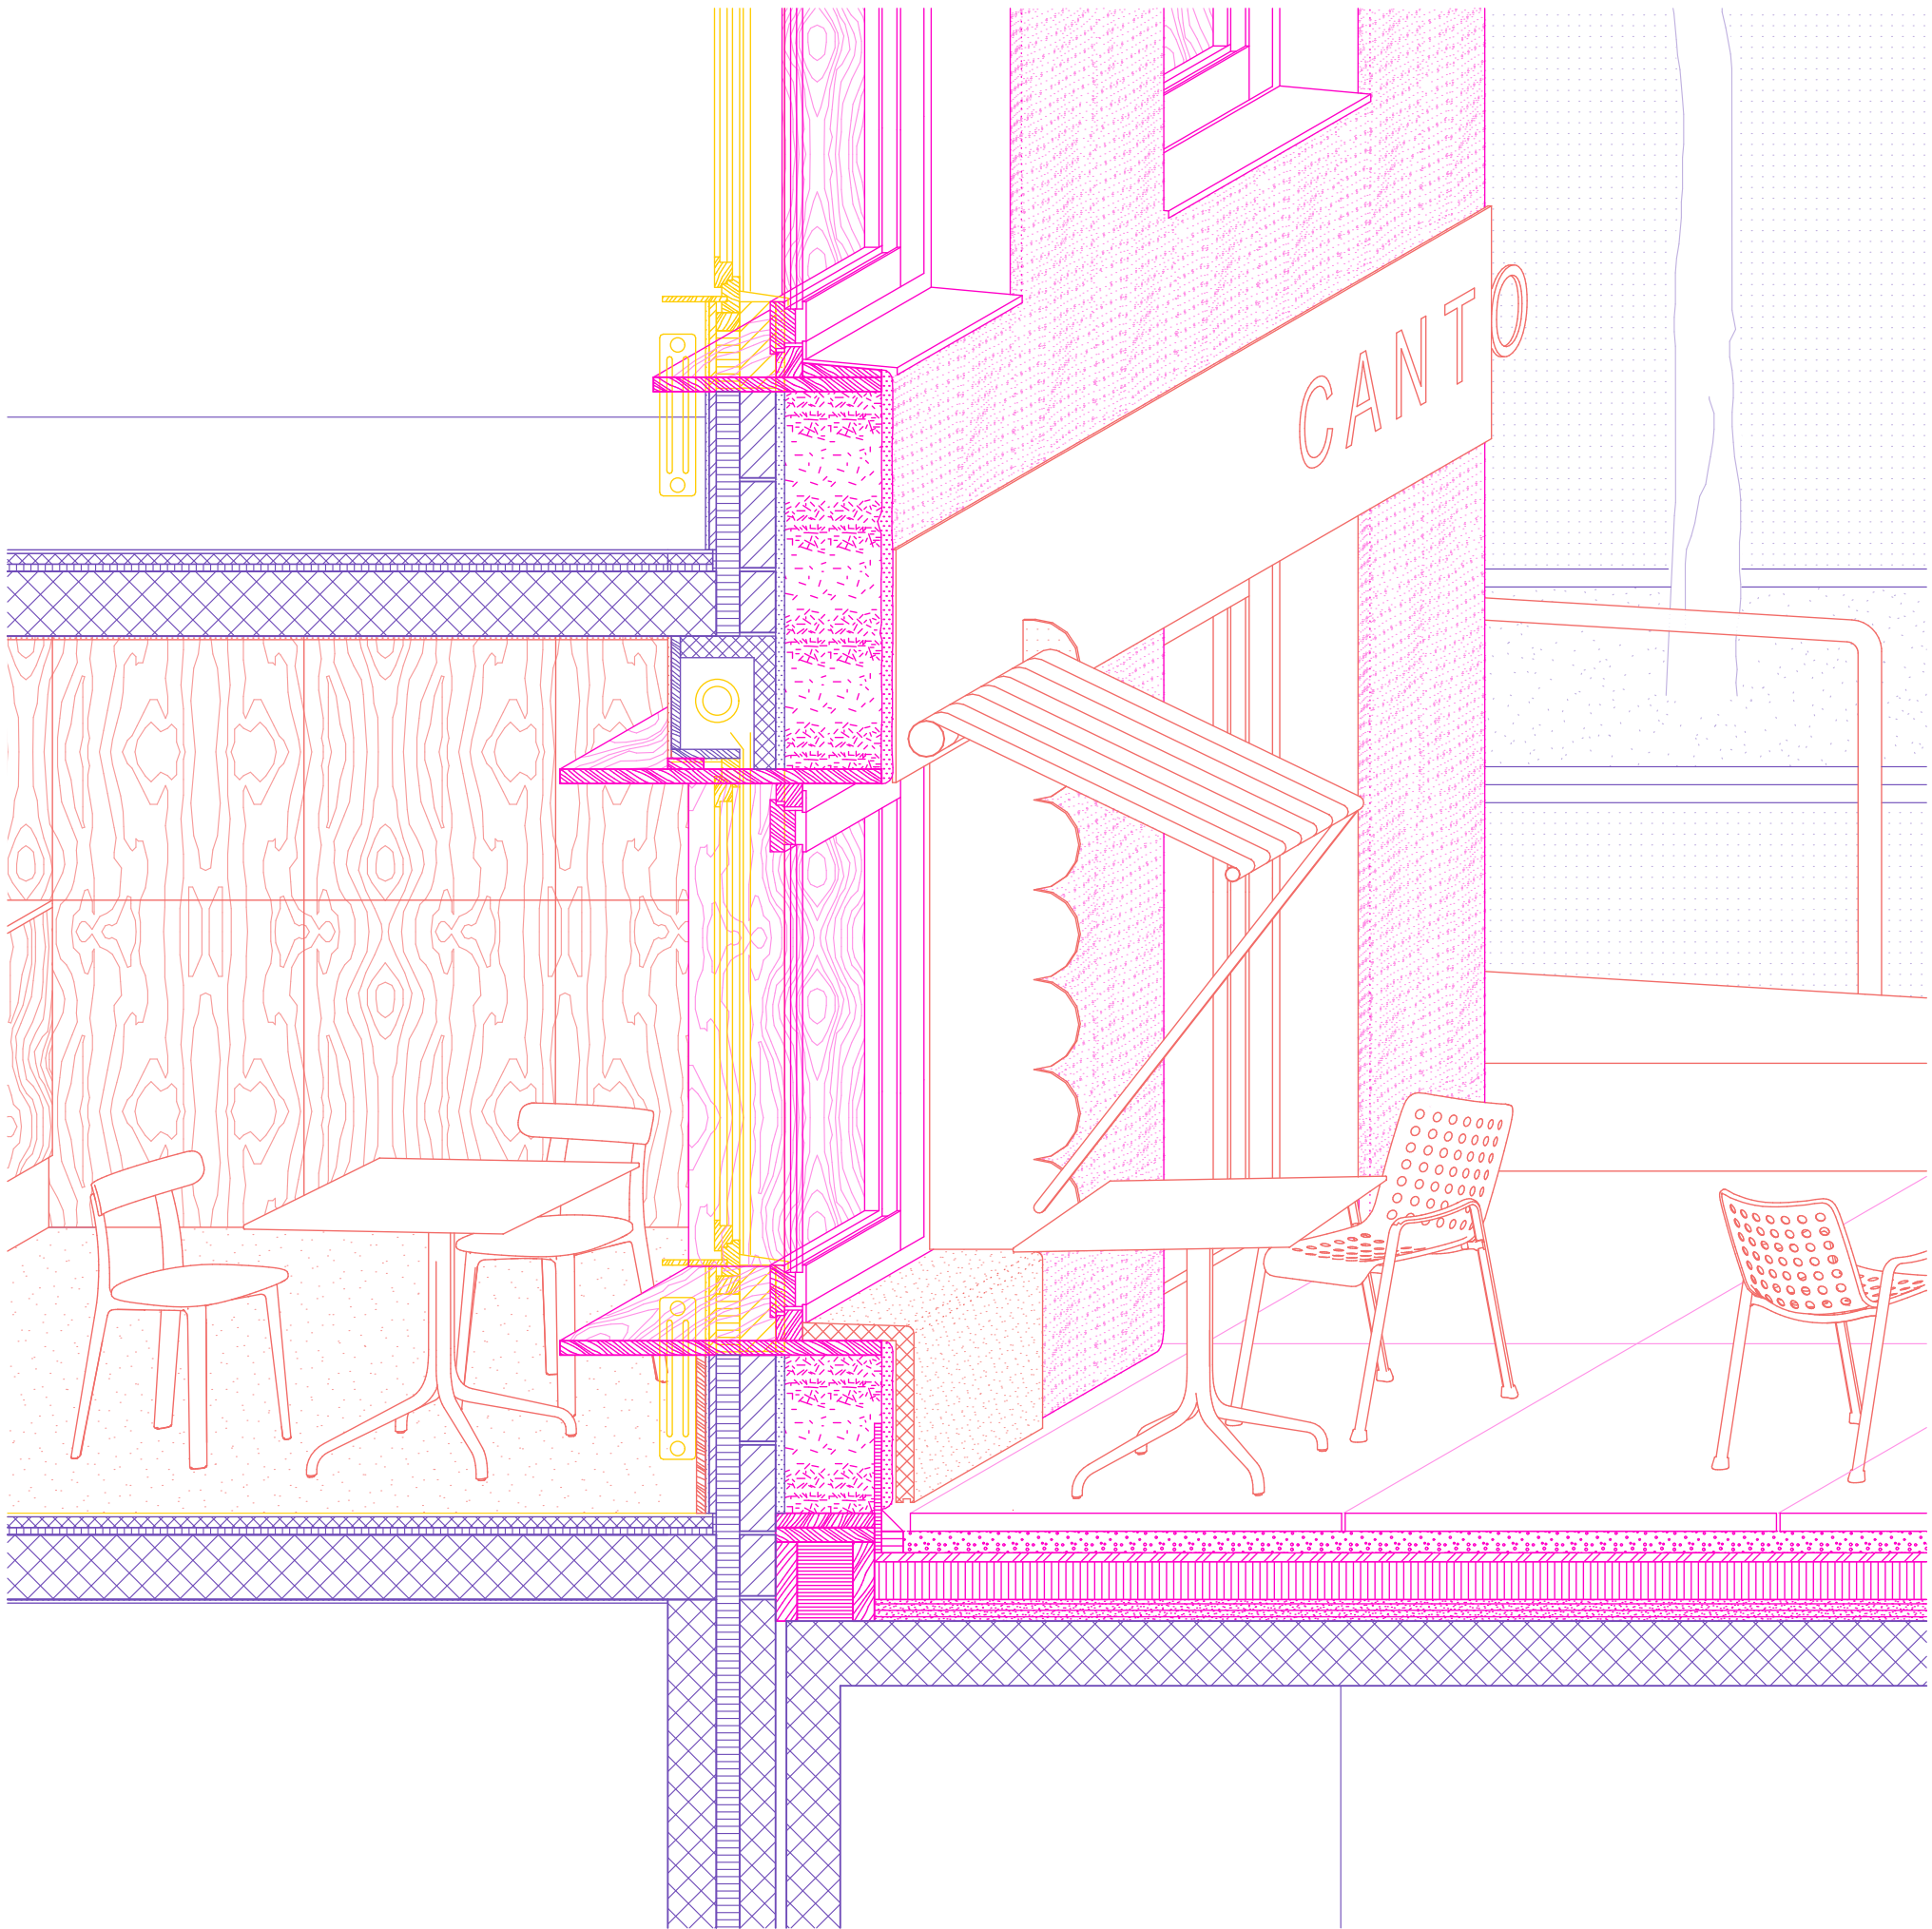

A new Public
Detail