


2ème sous-sol 1/200 


1er sous-sol 1/200

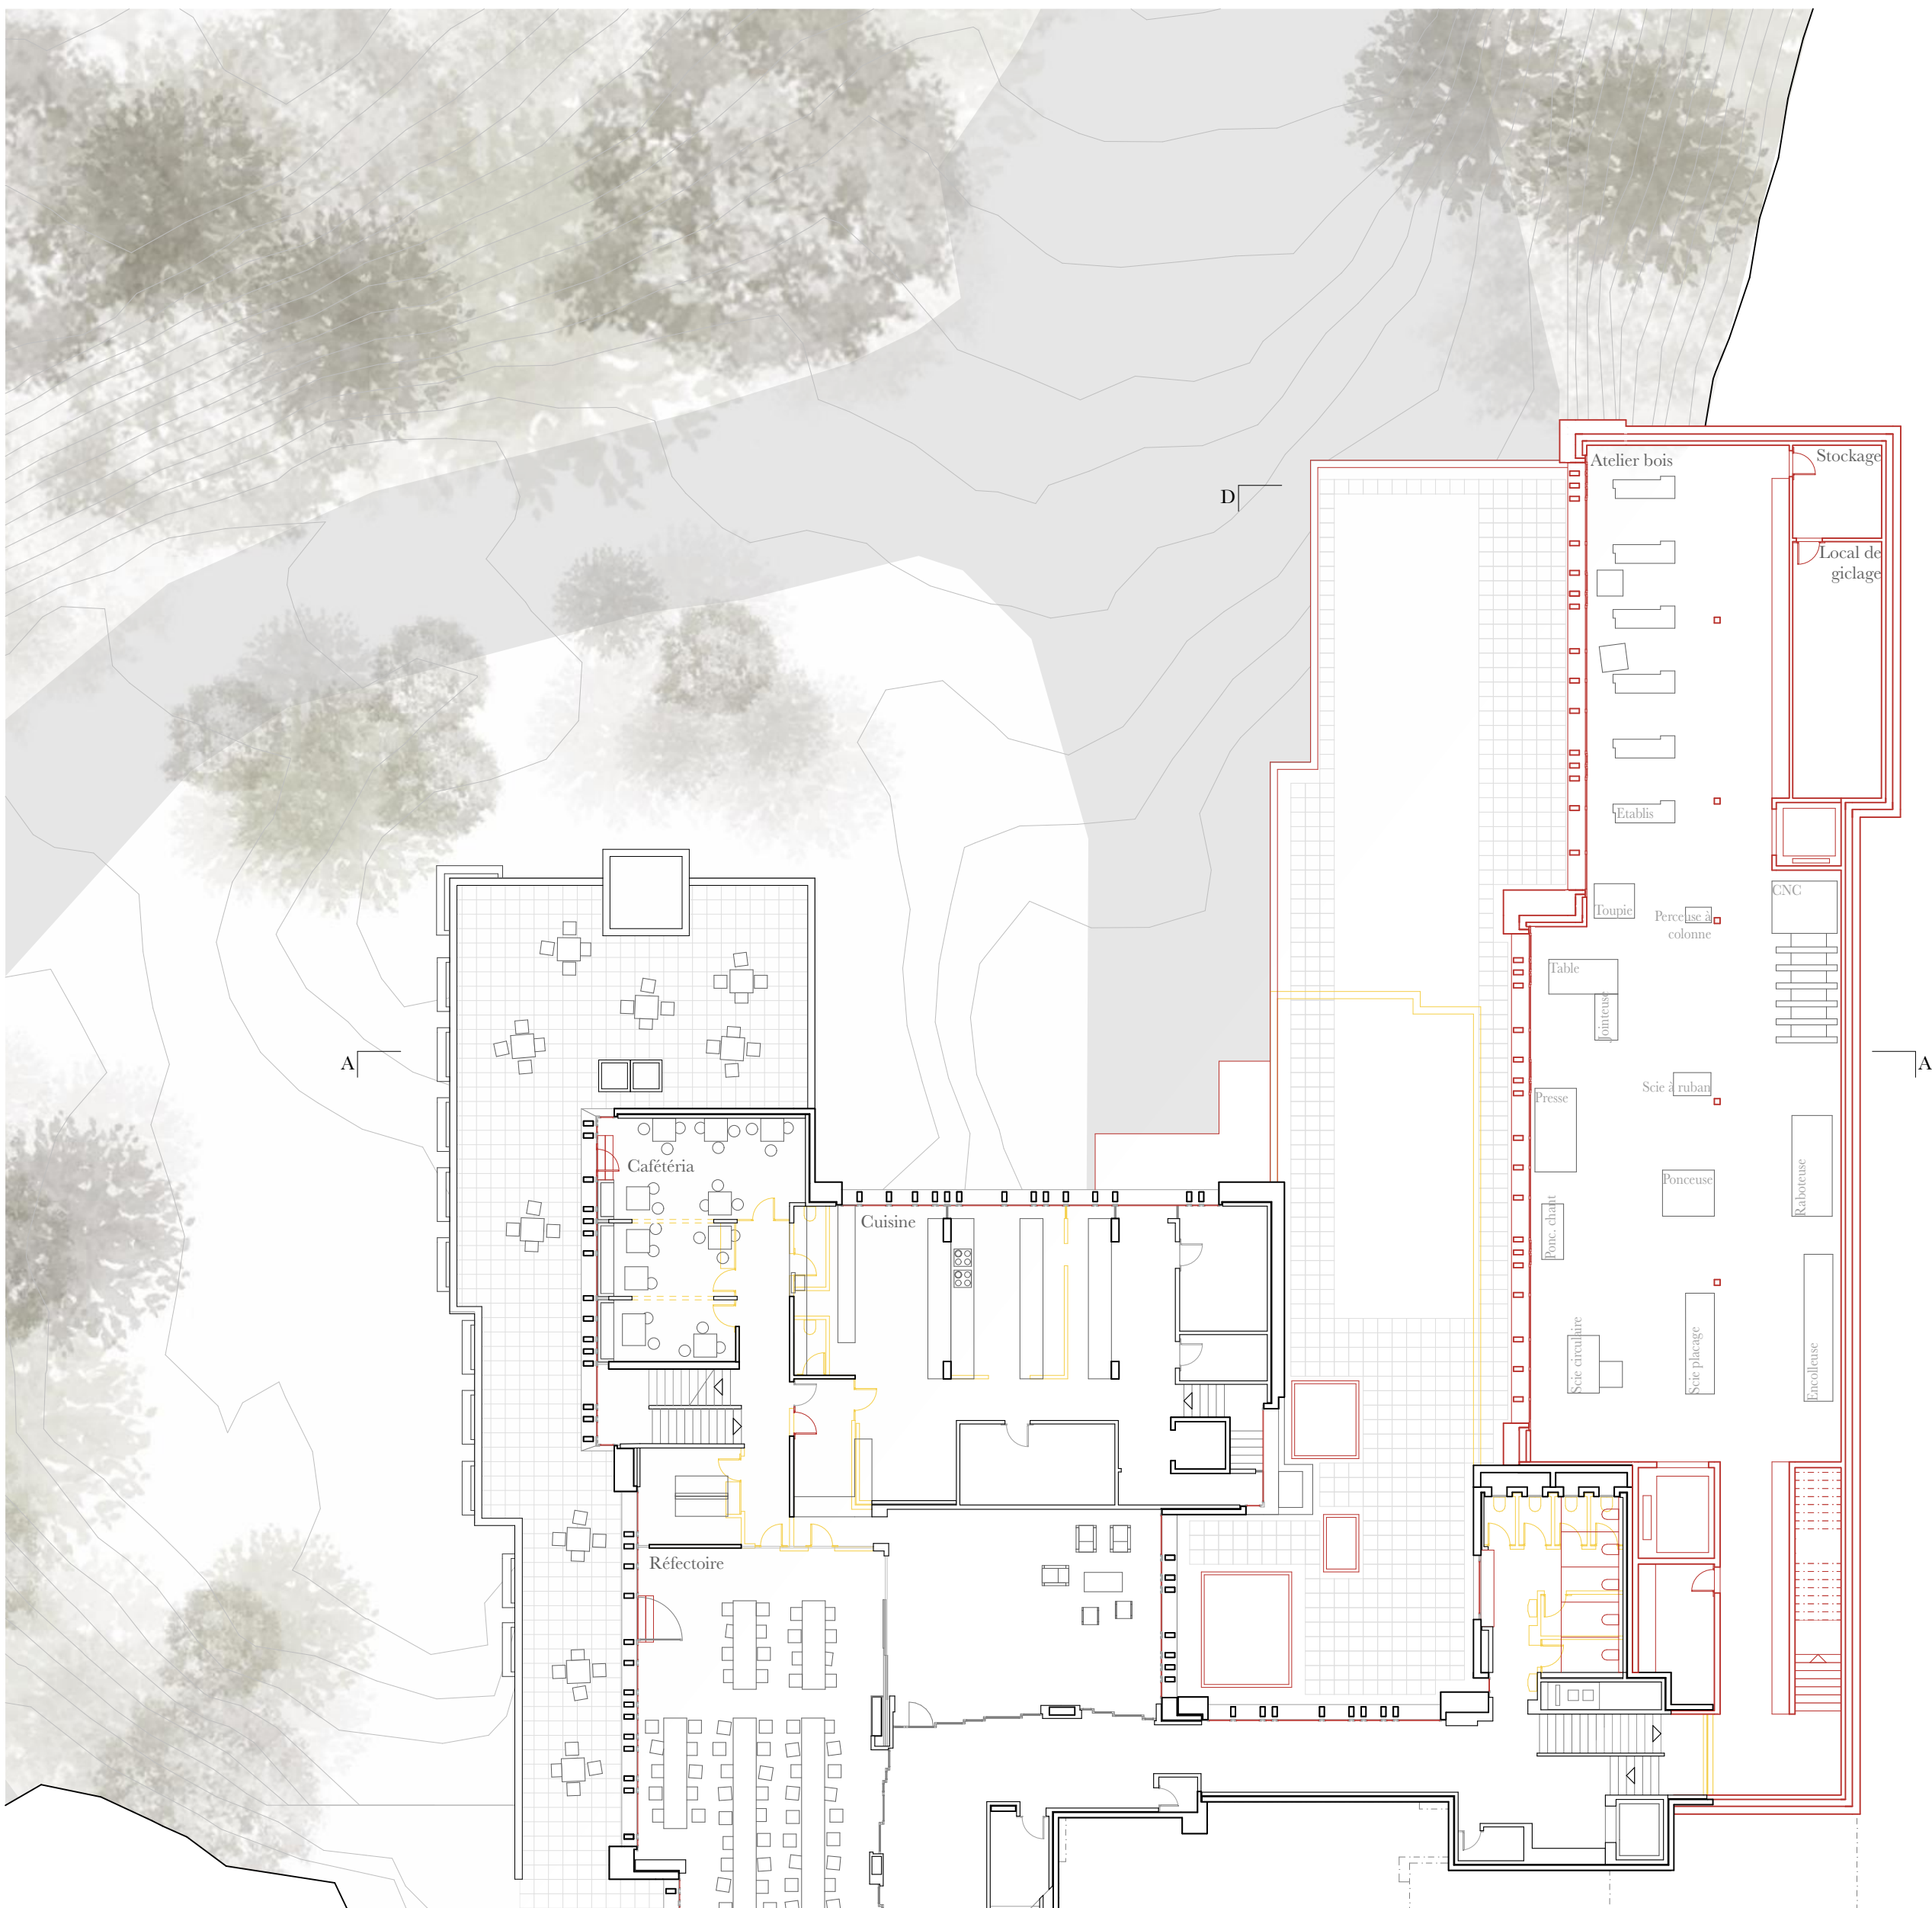


Rez-de-chaussée 1/200




1er étage 1/200

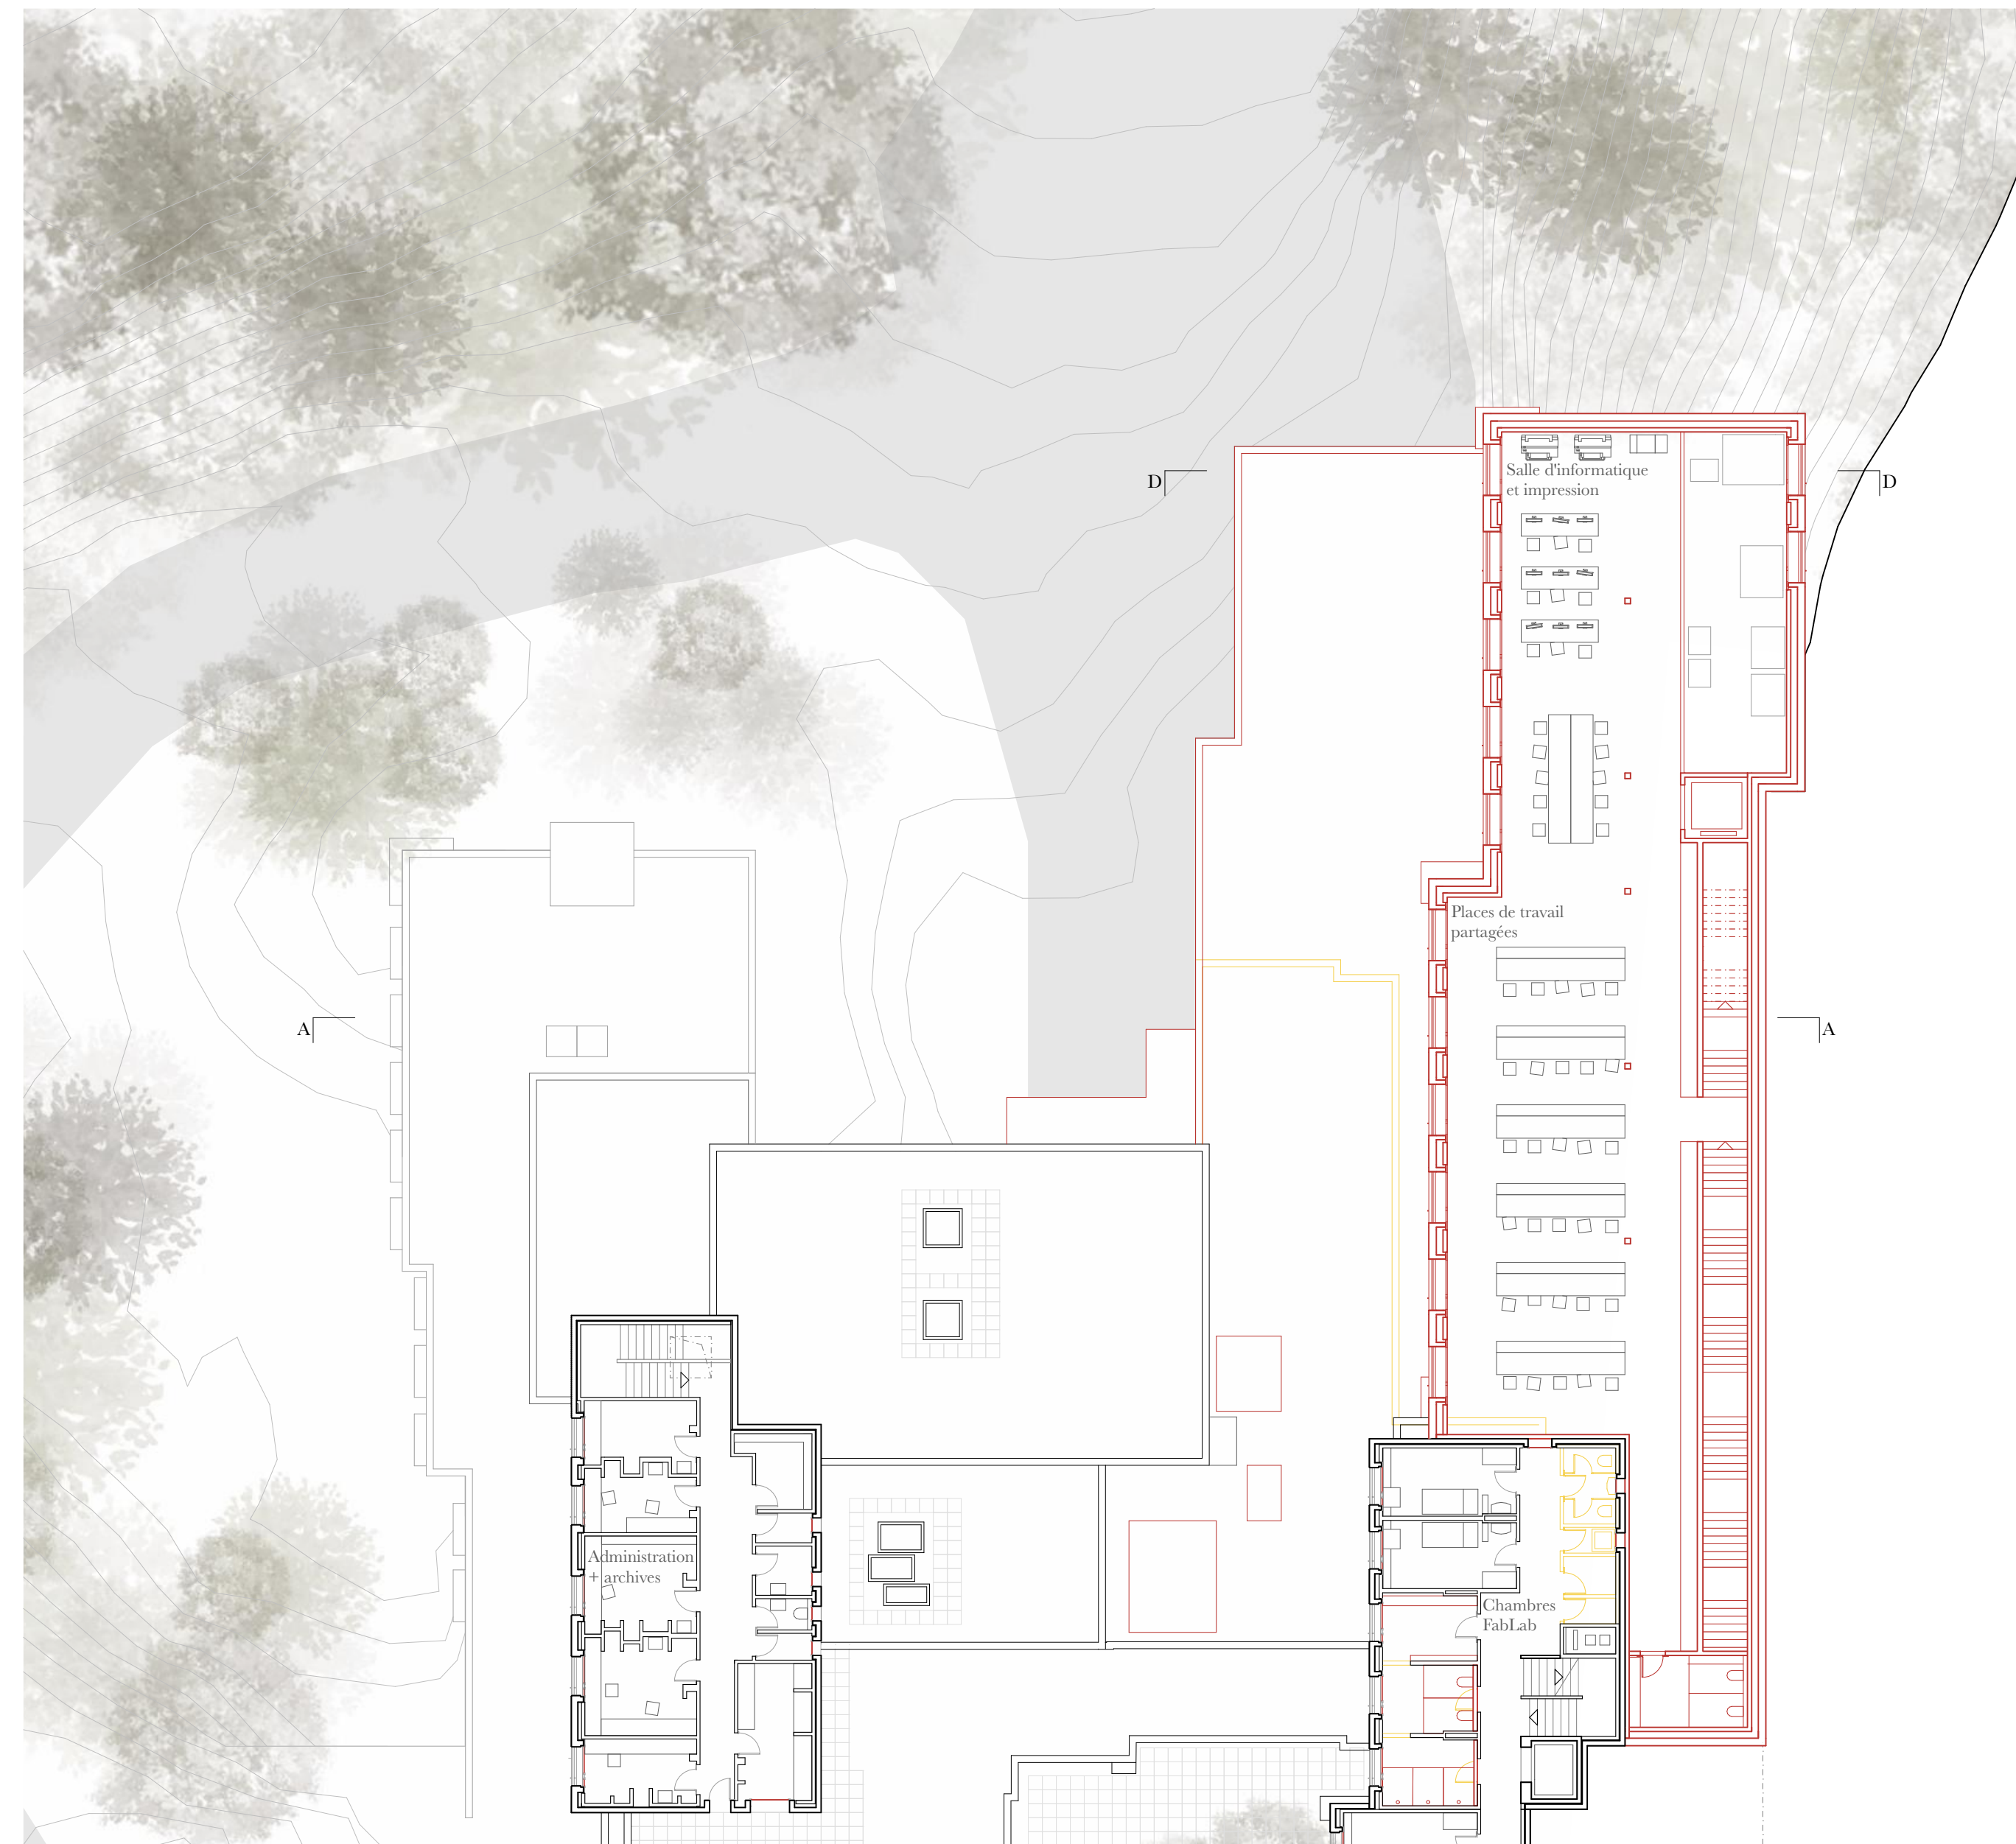

2ème étage 1/200

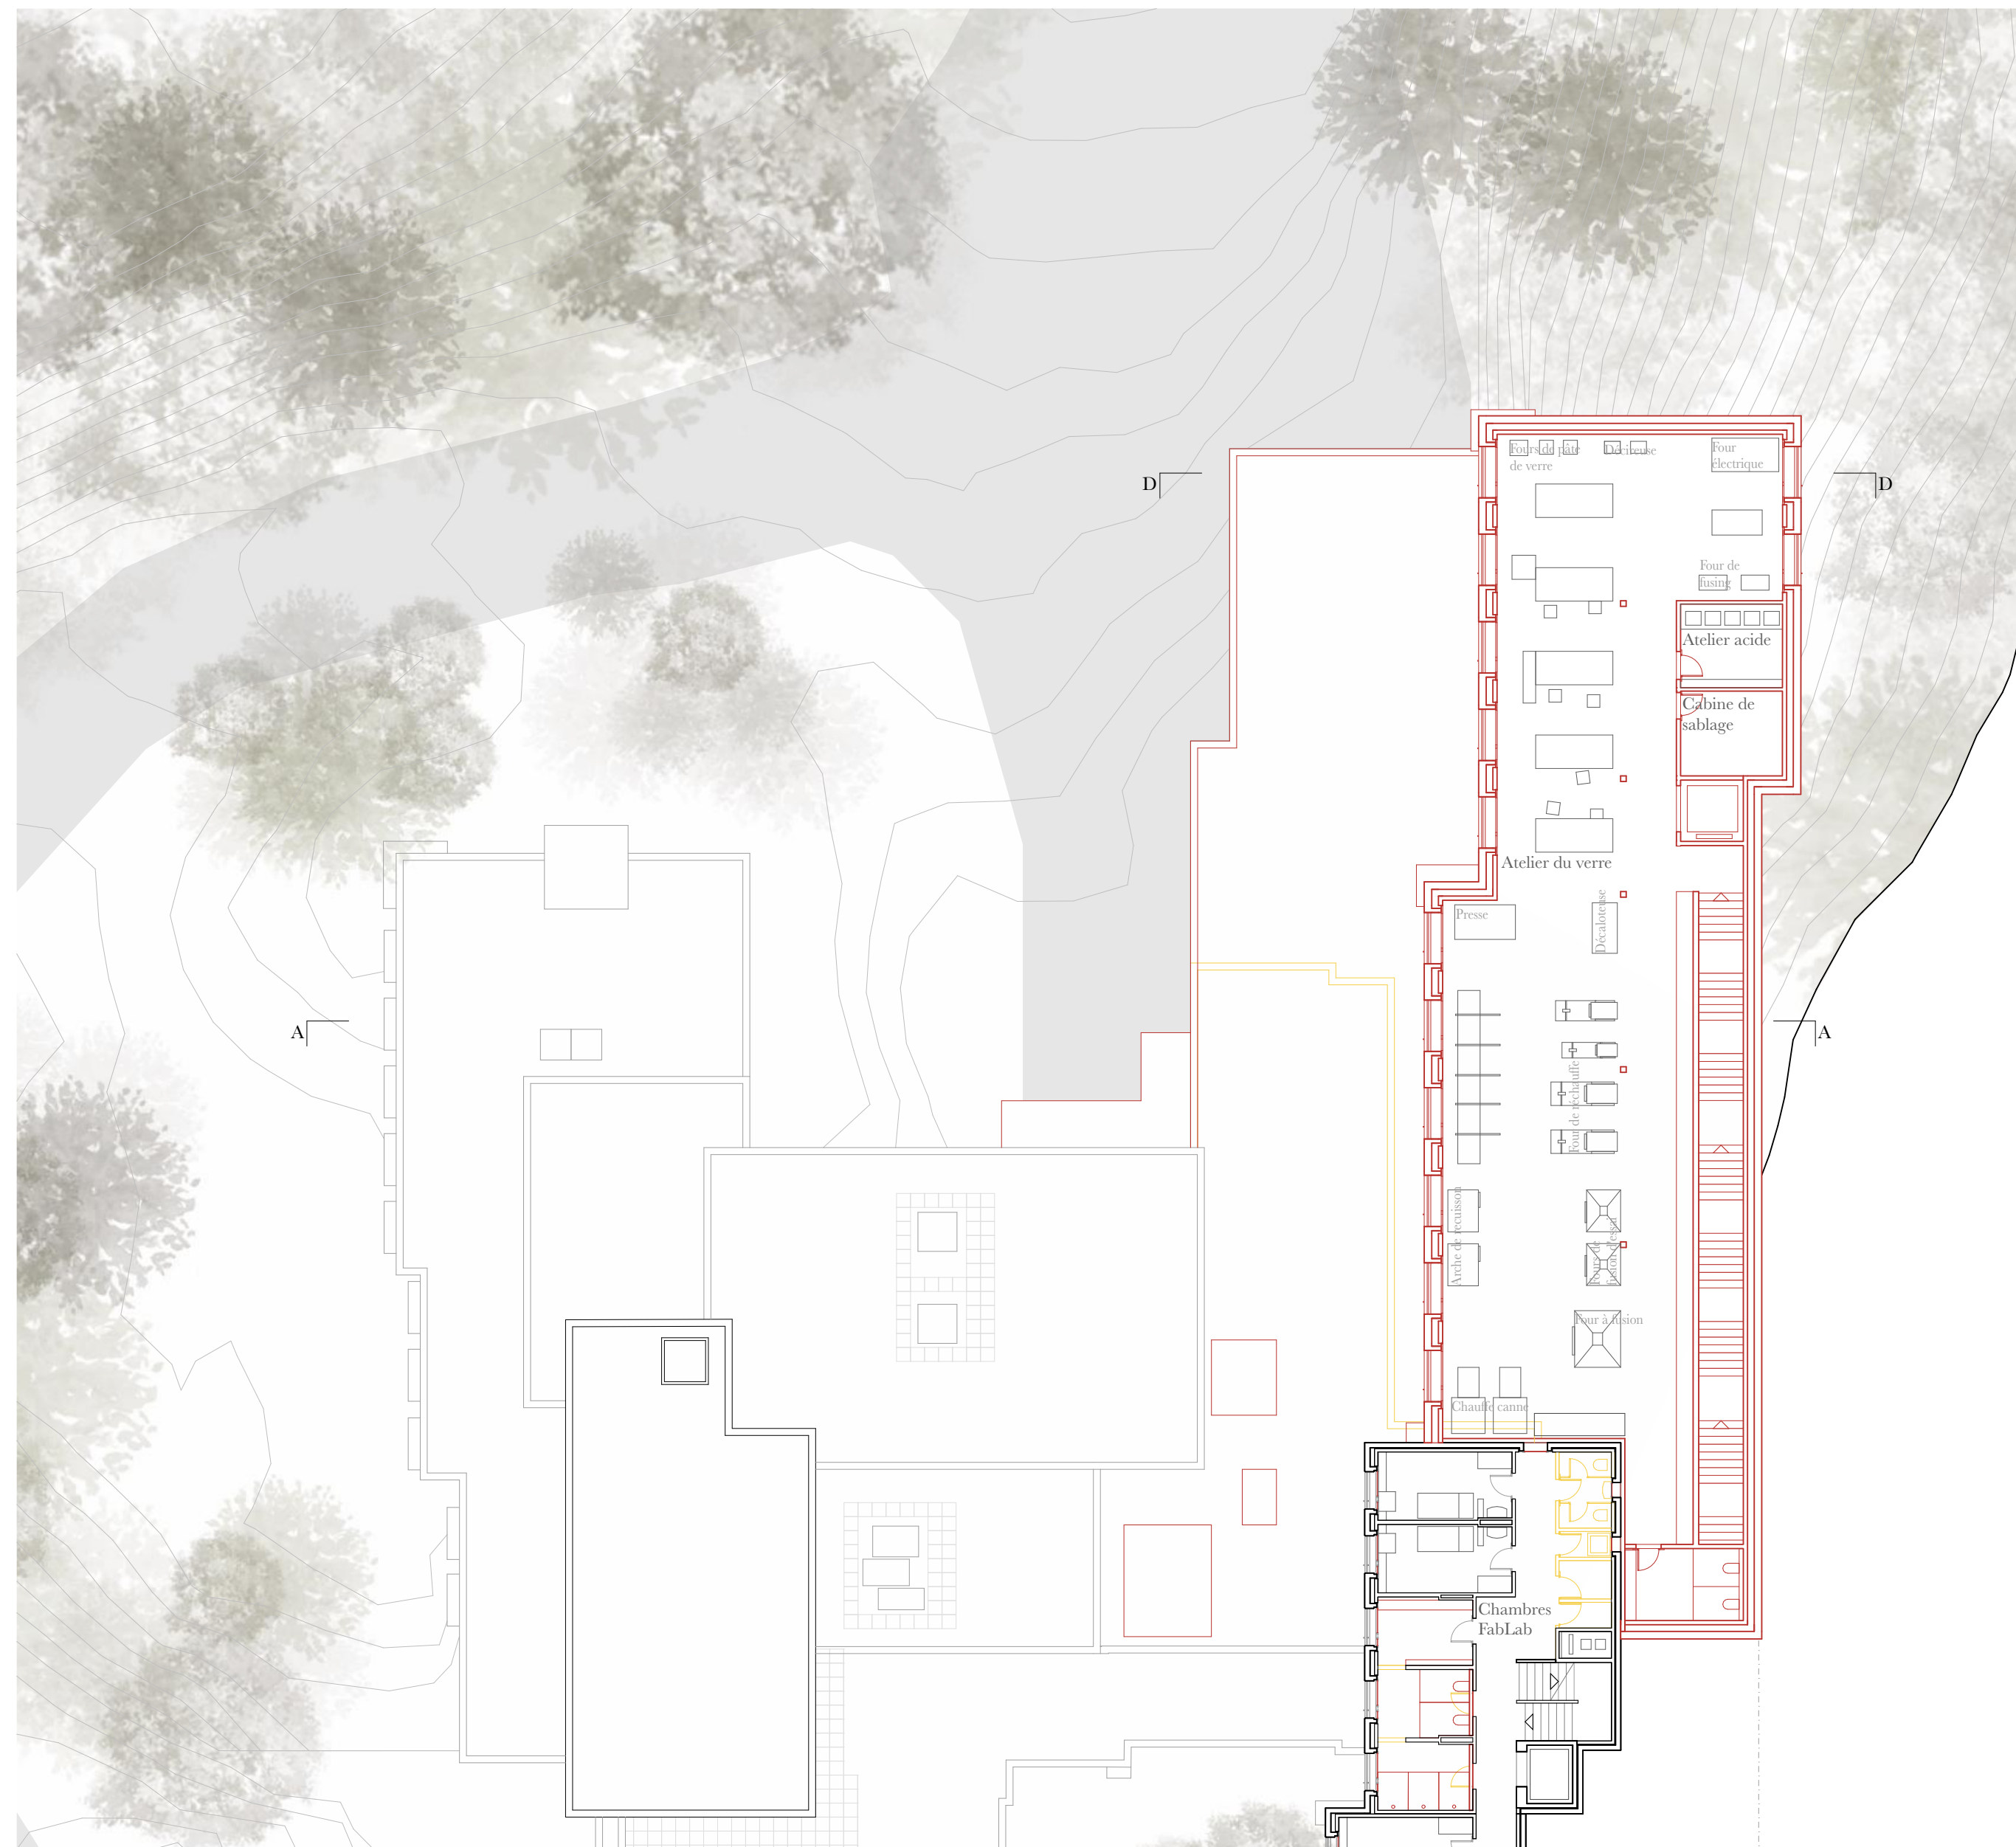

3ème + 4ème étages 1/200

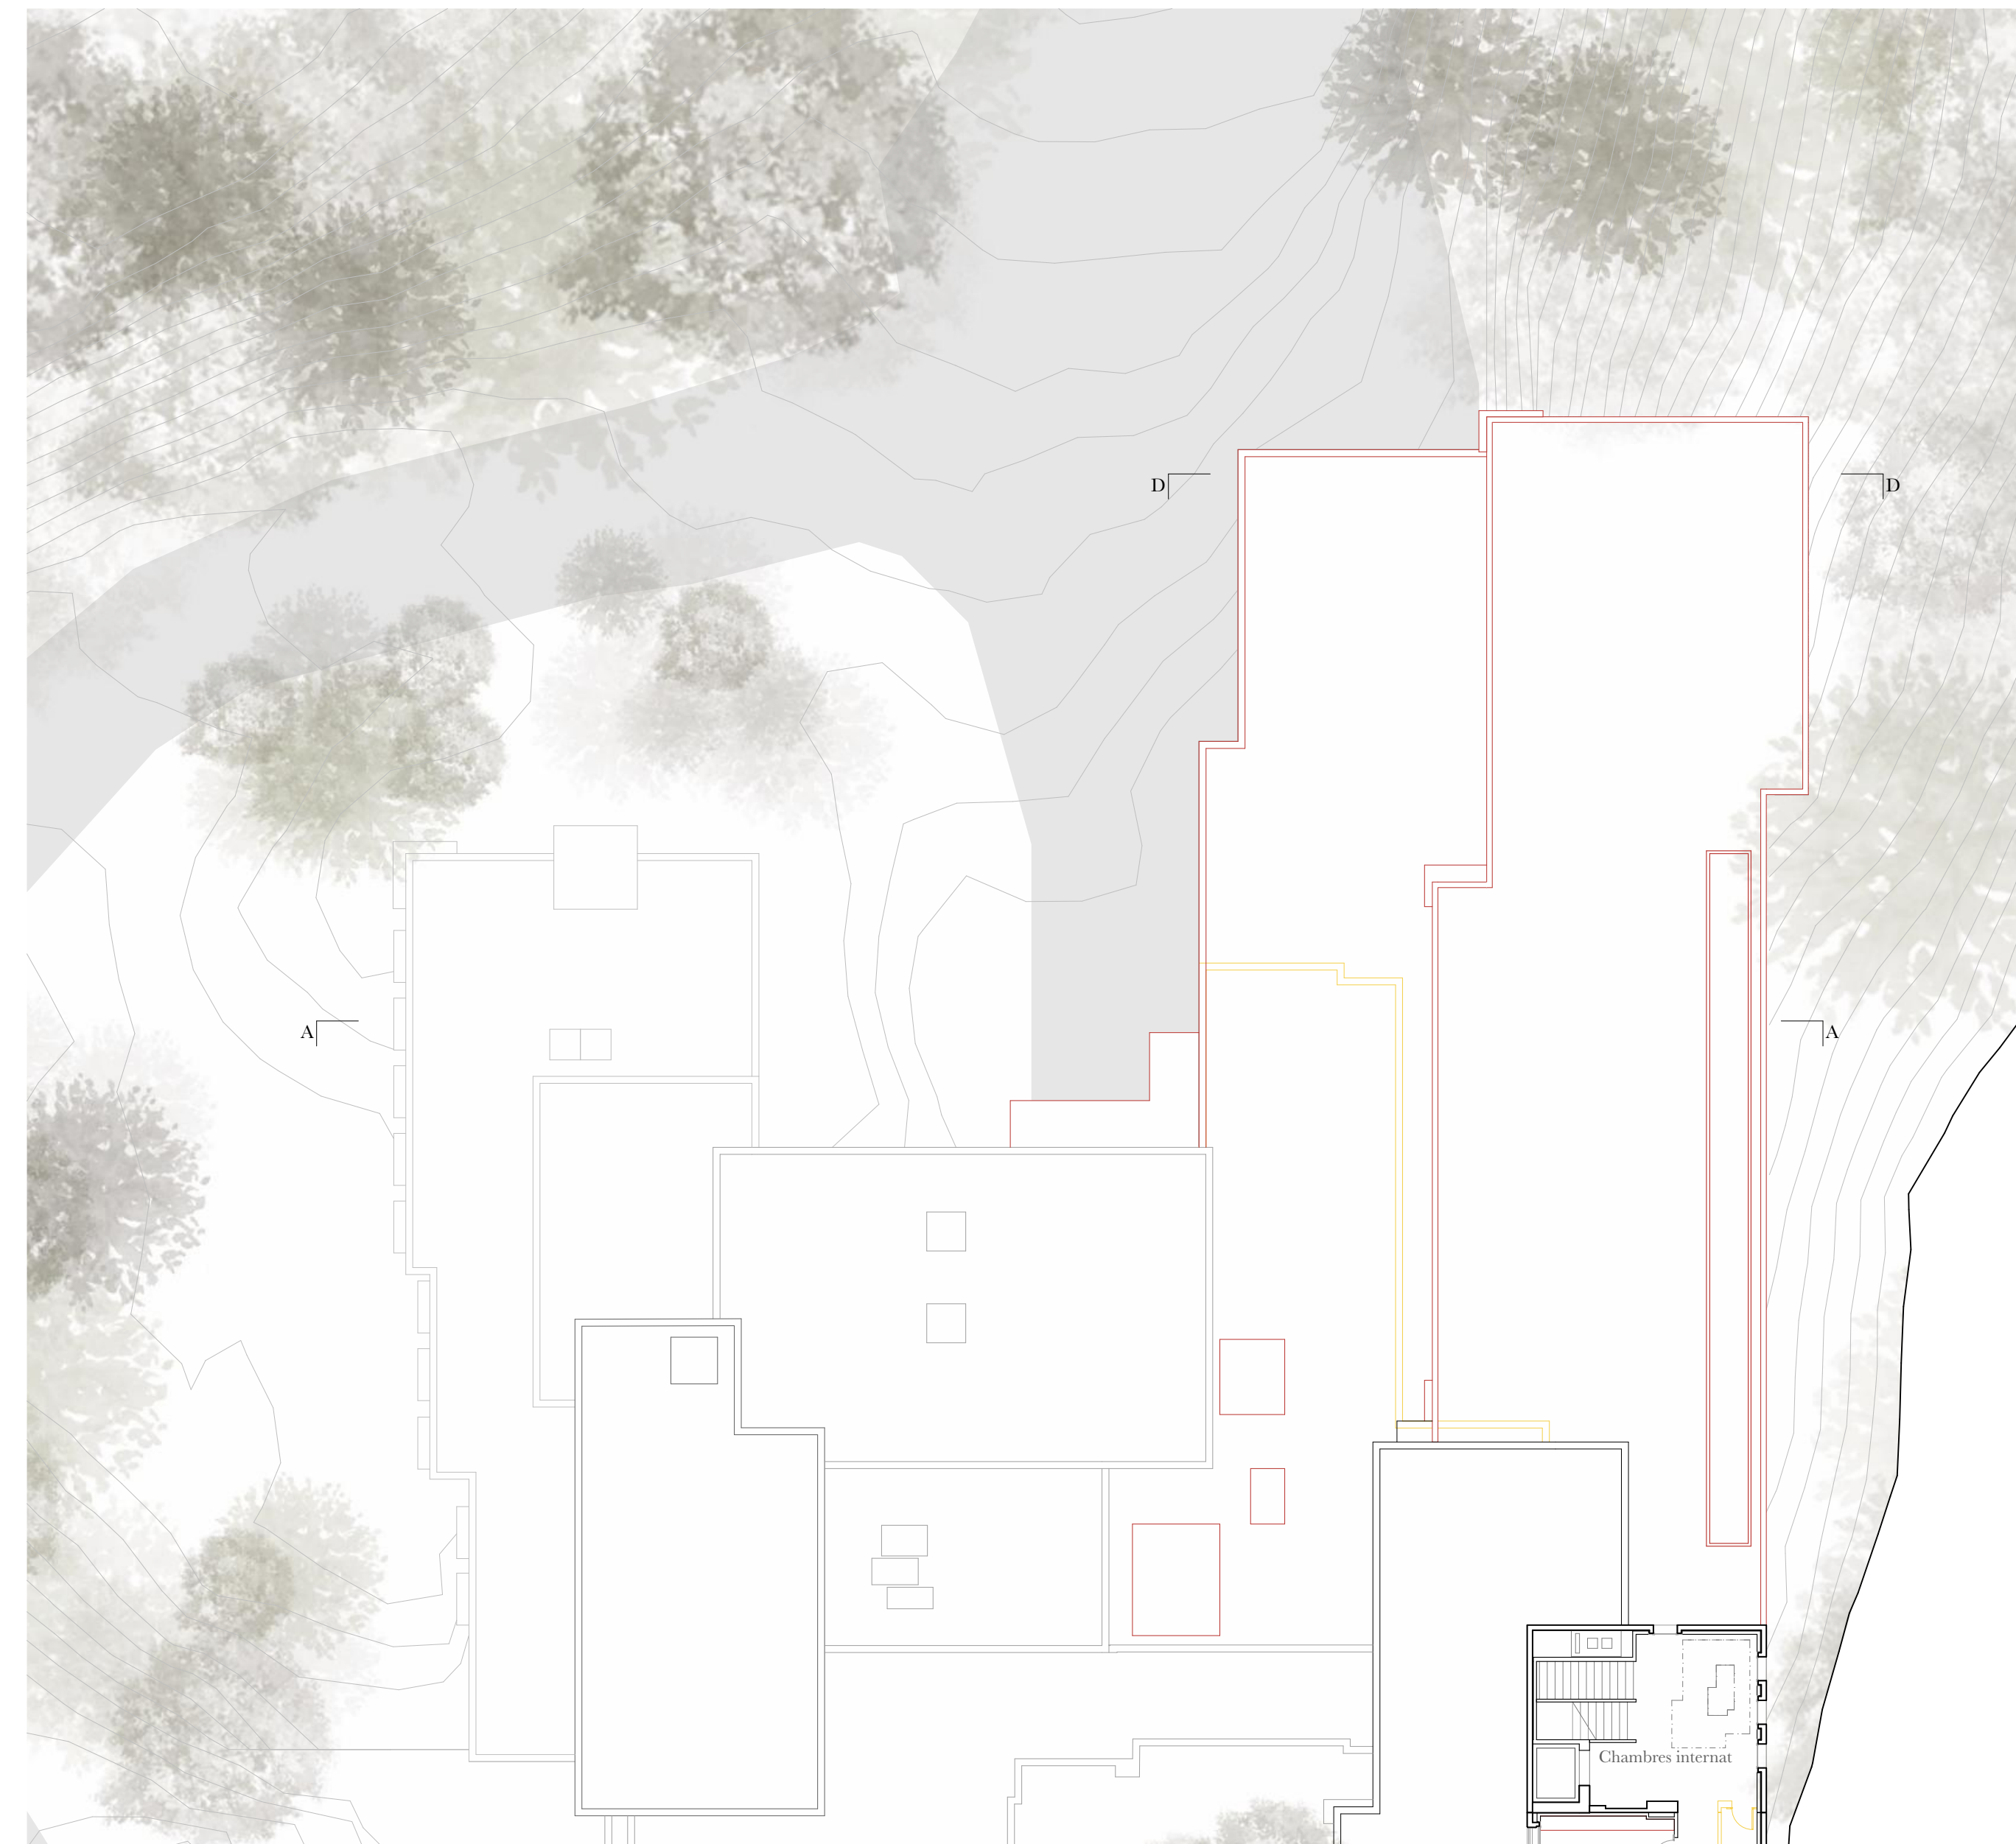

3ème sous-sol 1/200

