





COUPE AA' 1/100




COUPE BB' 1/100

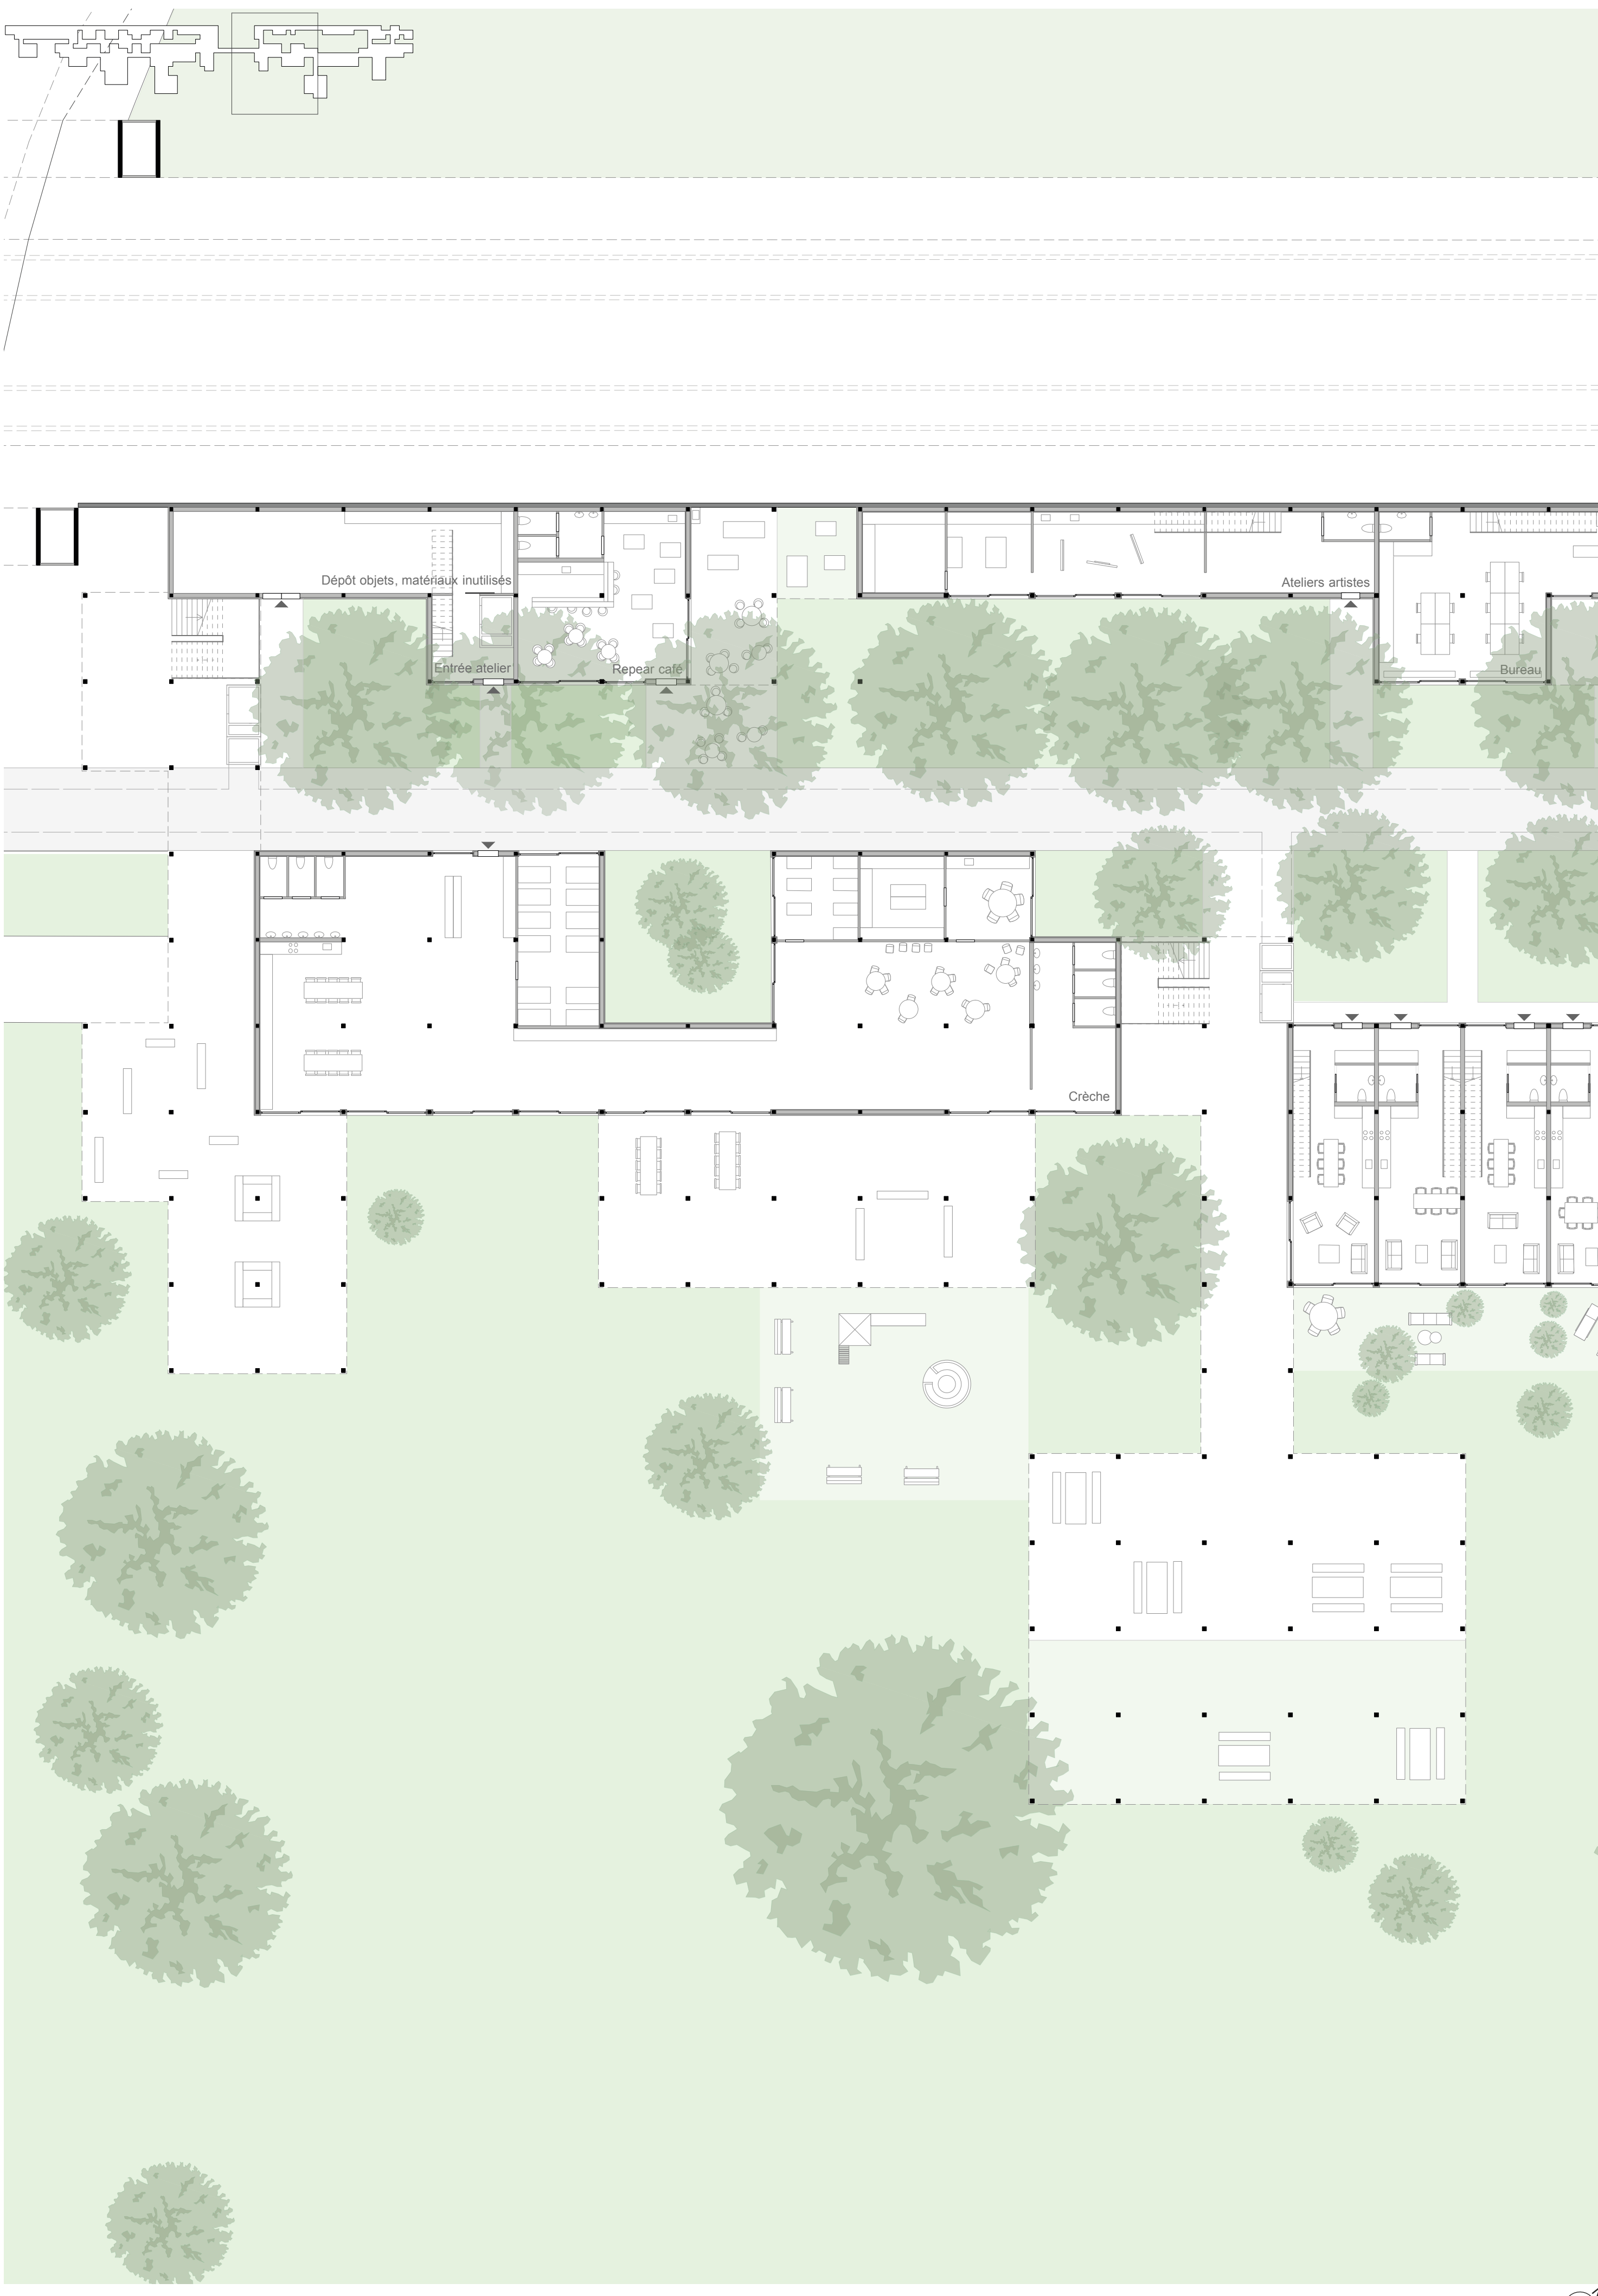


PLAN NIVEAU 0 / 1200

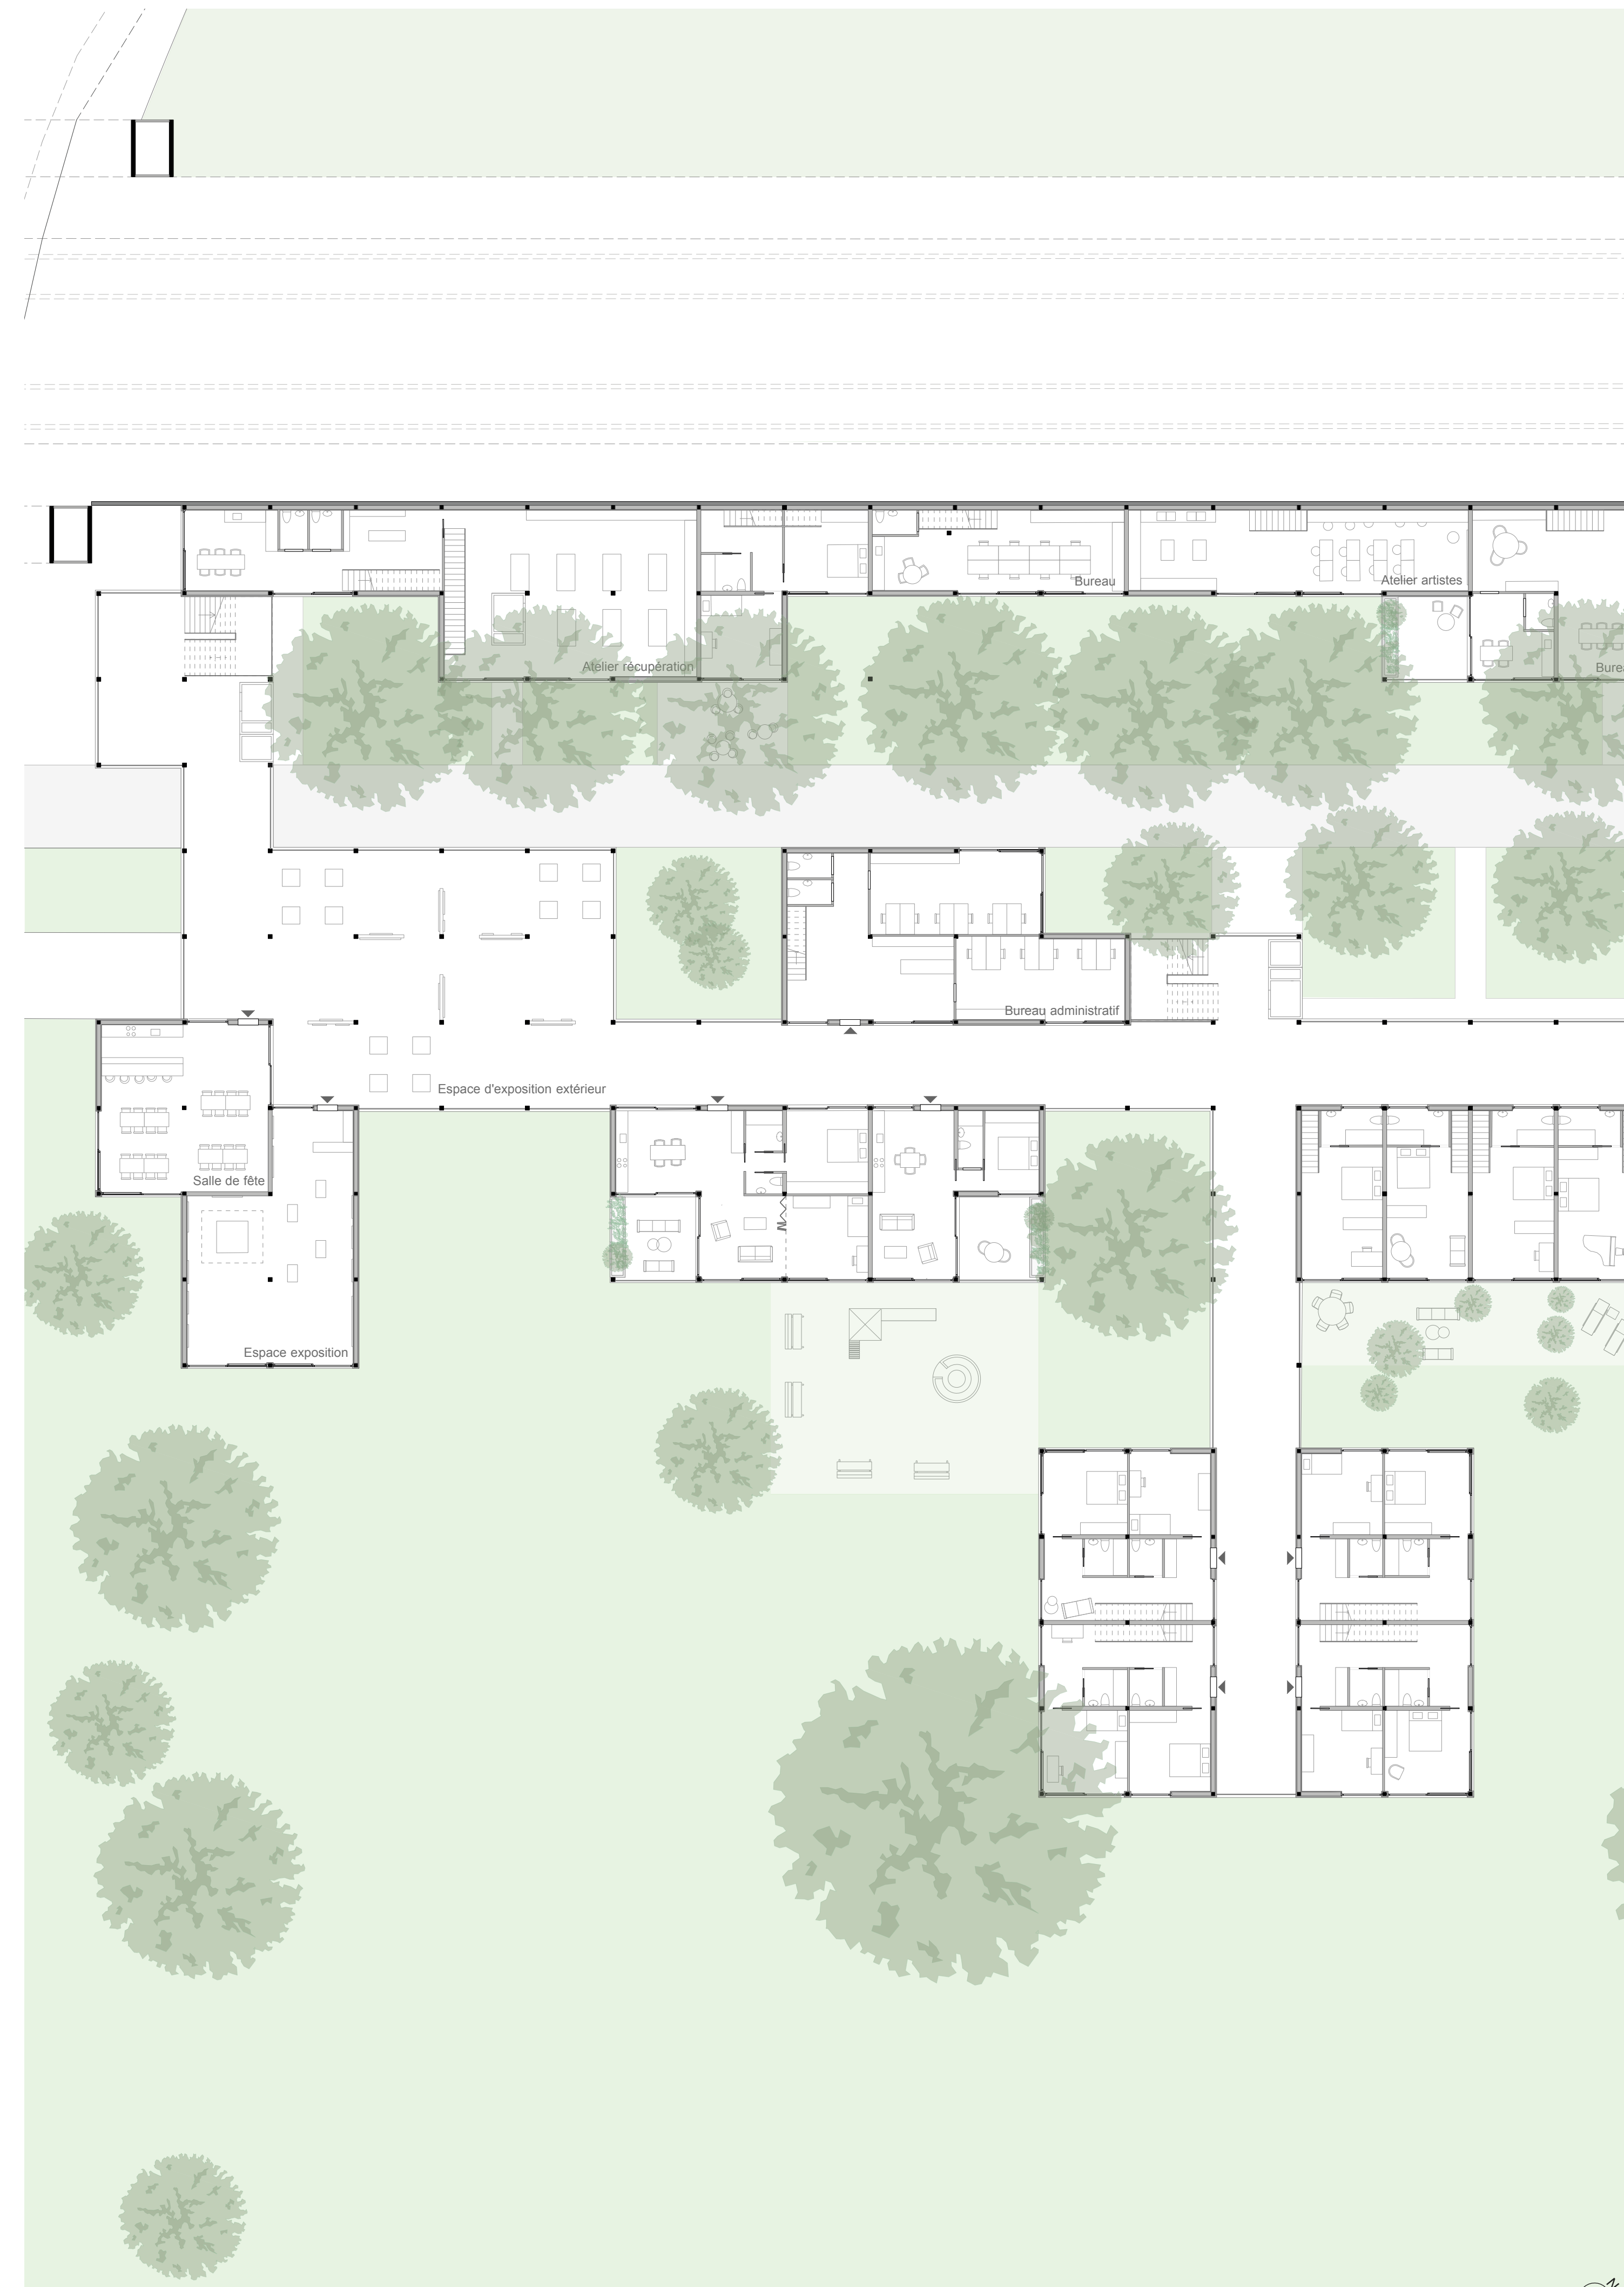

PLAN NIVEAU 1 / 1200

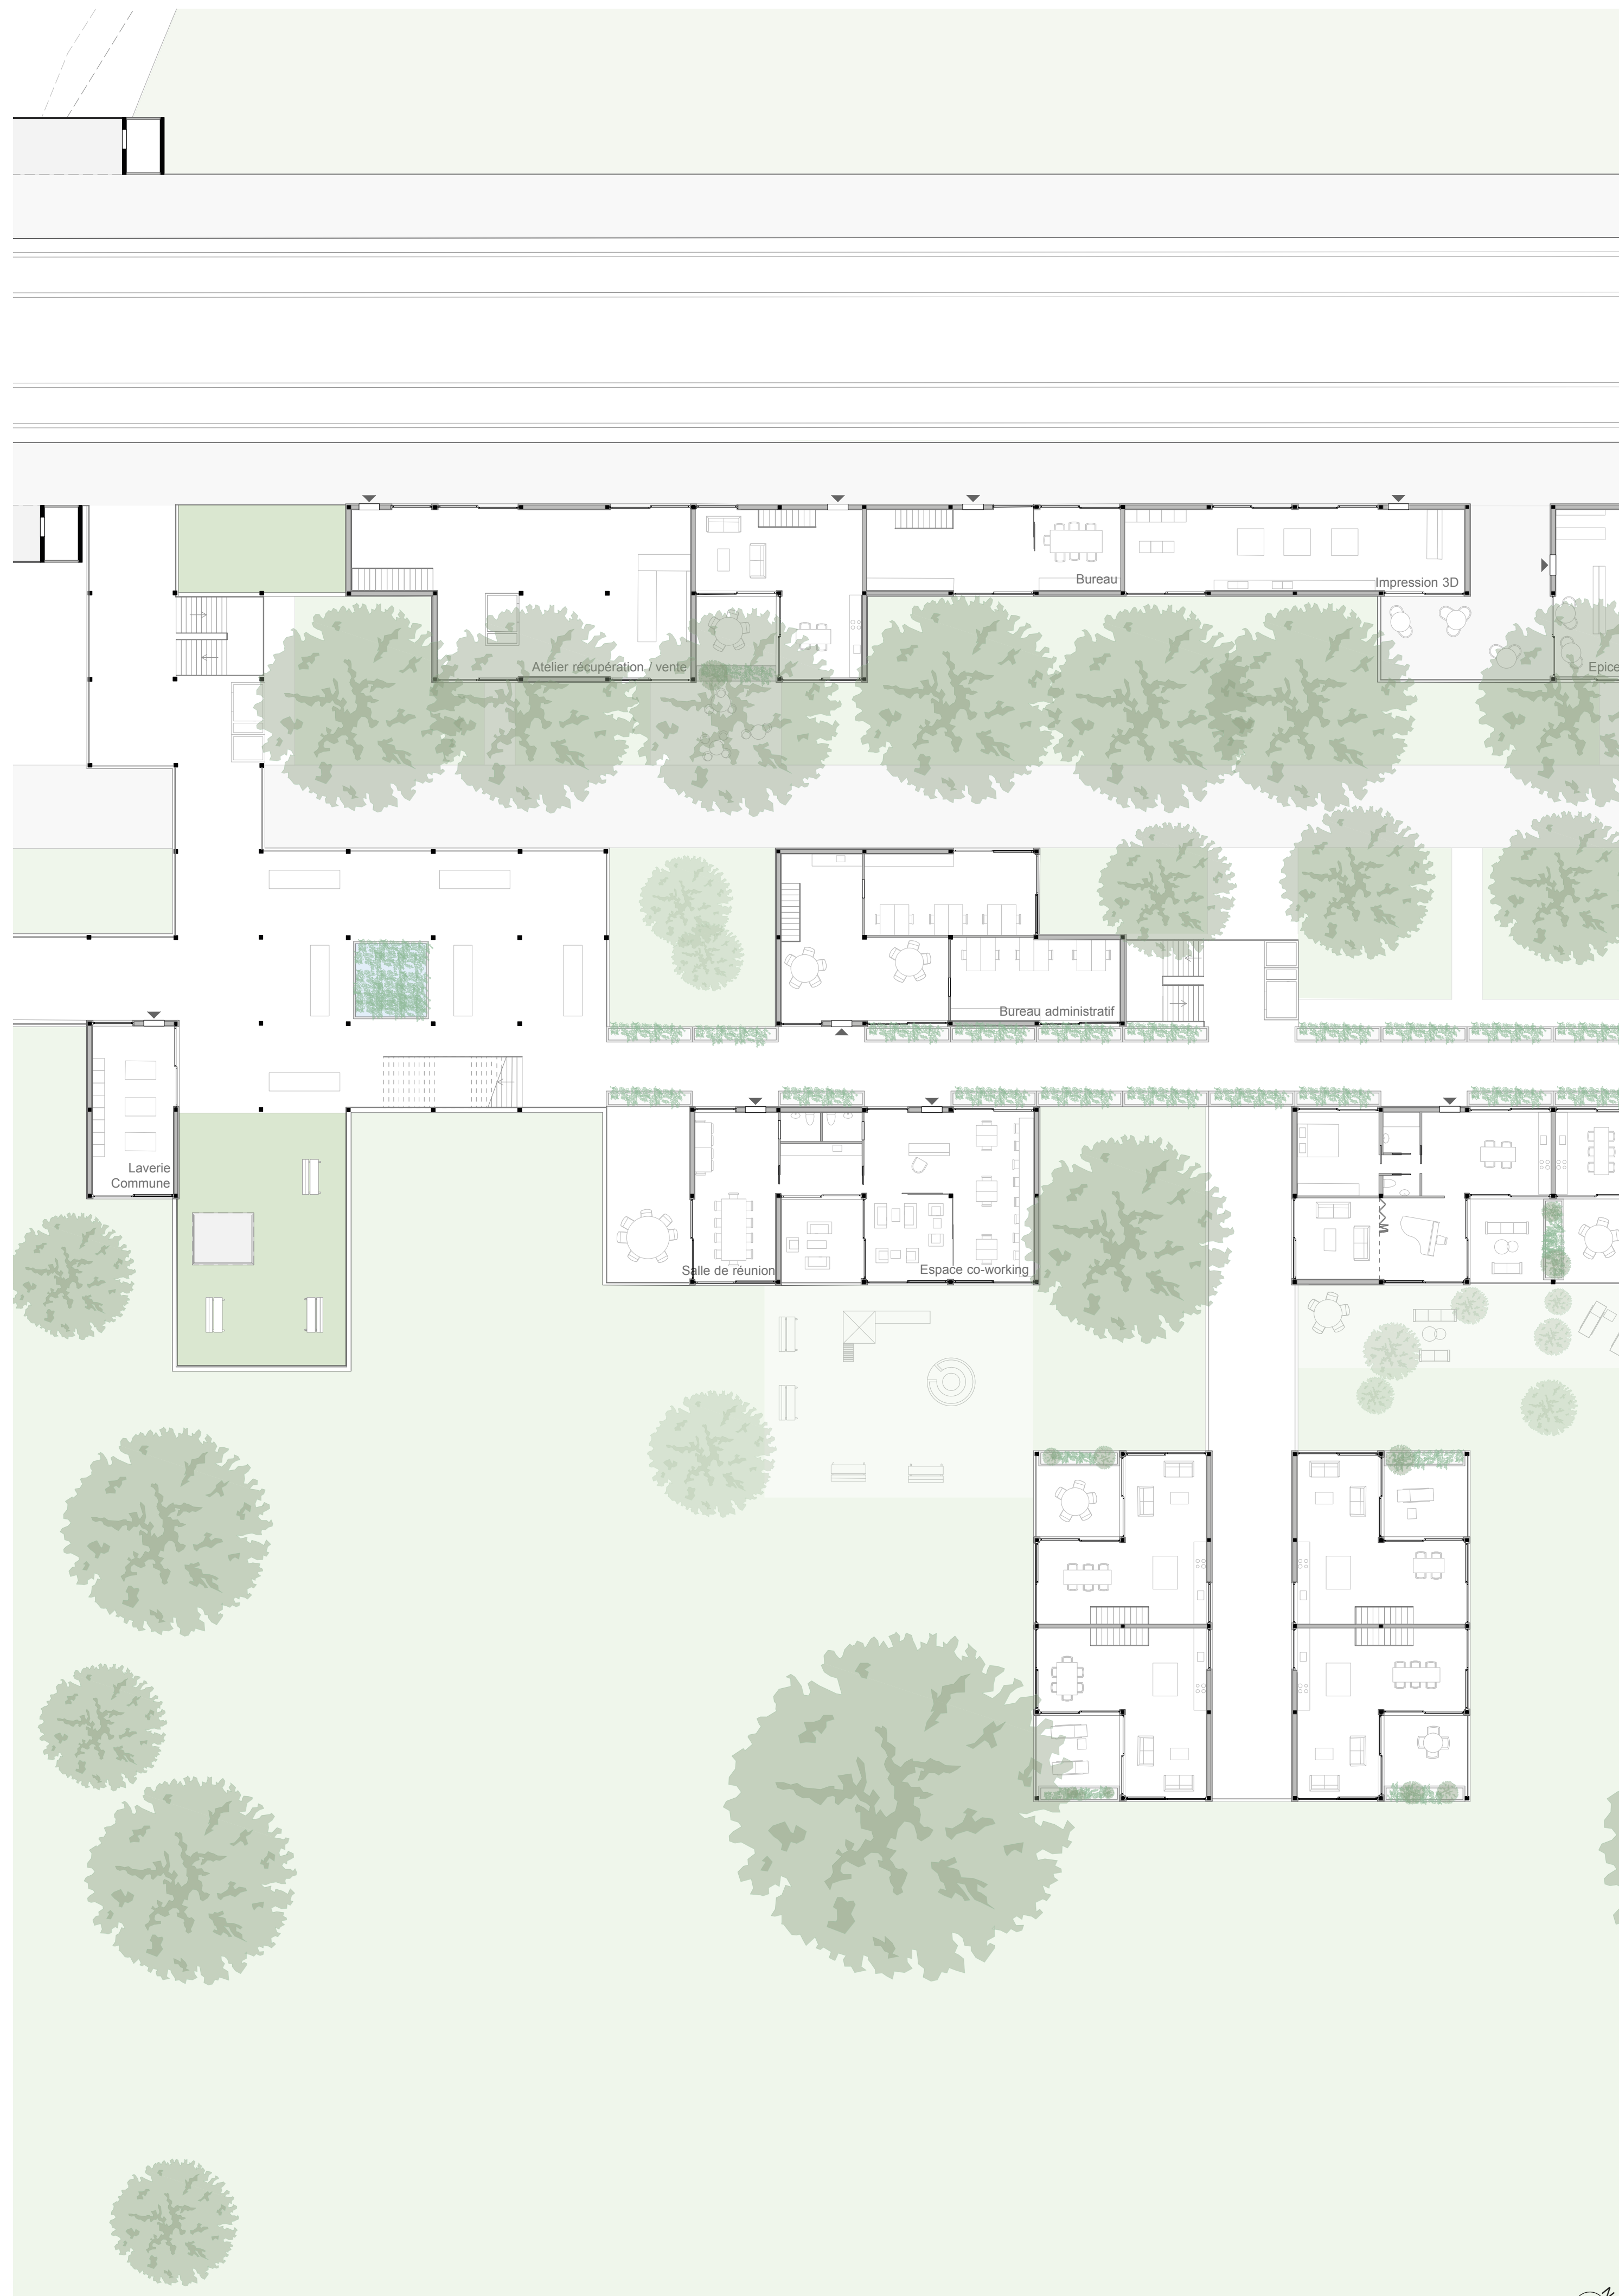

PLAN NIVEAU 2 / 1200

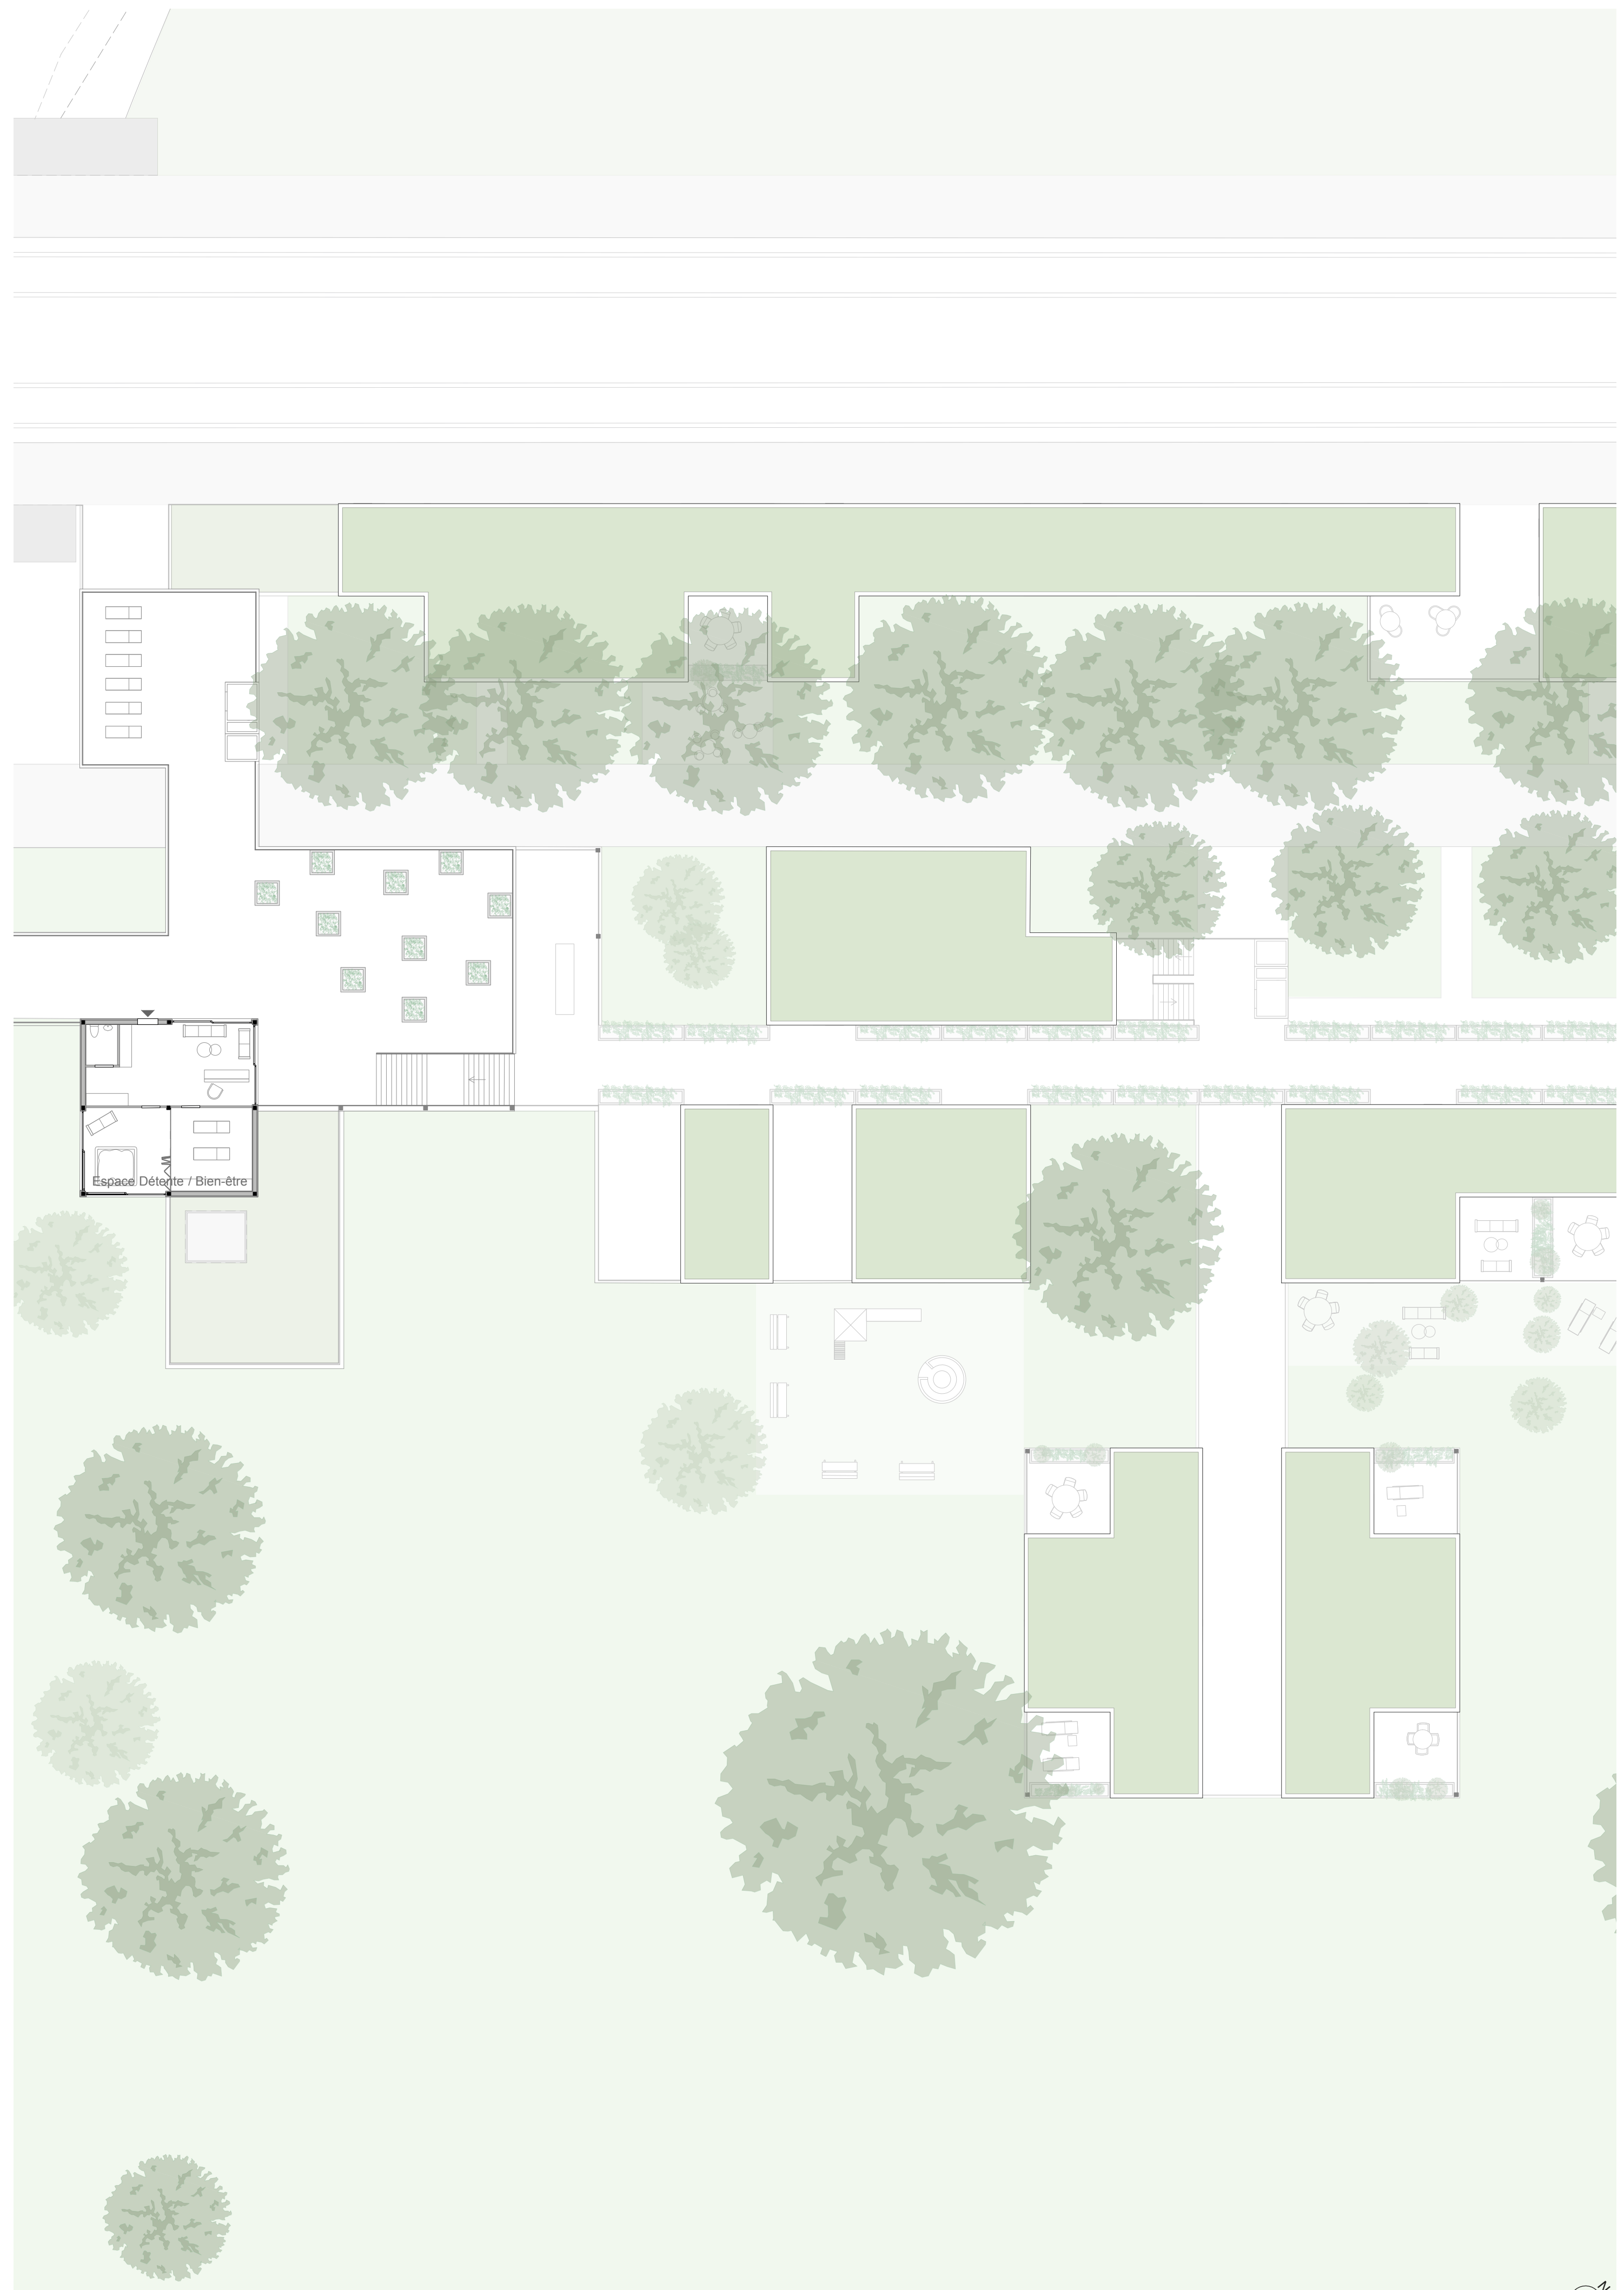

PLAN NIVEAU 3 / 1200

