




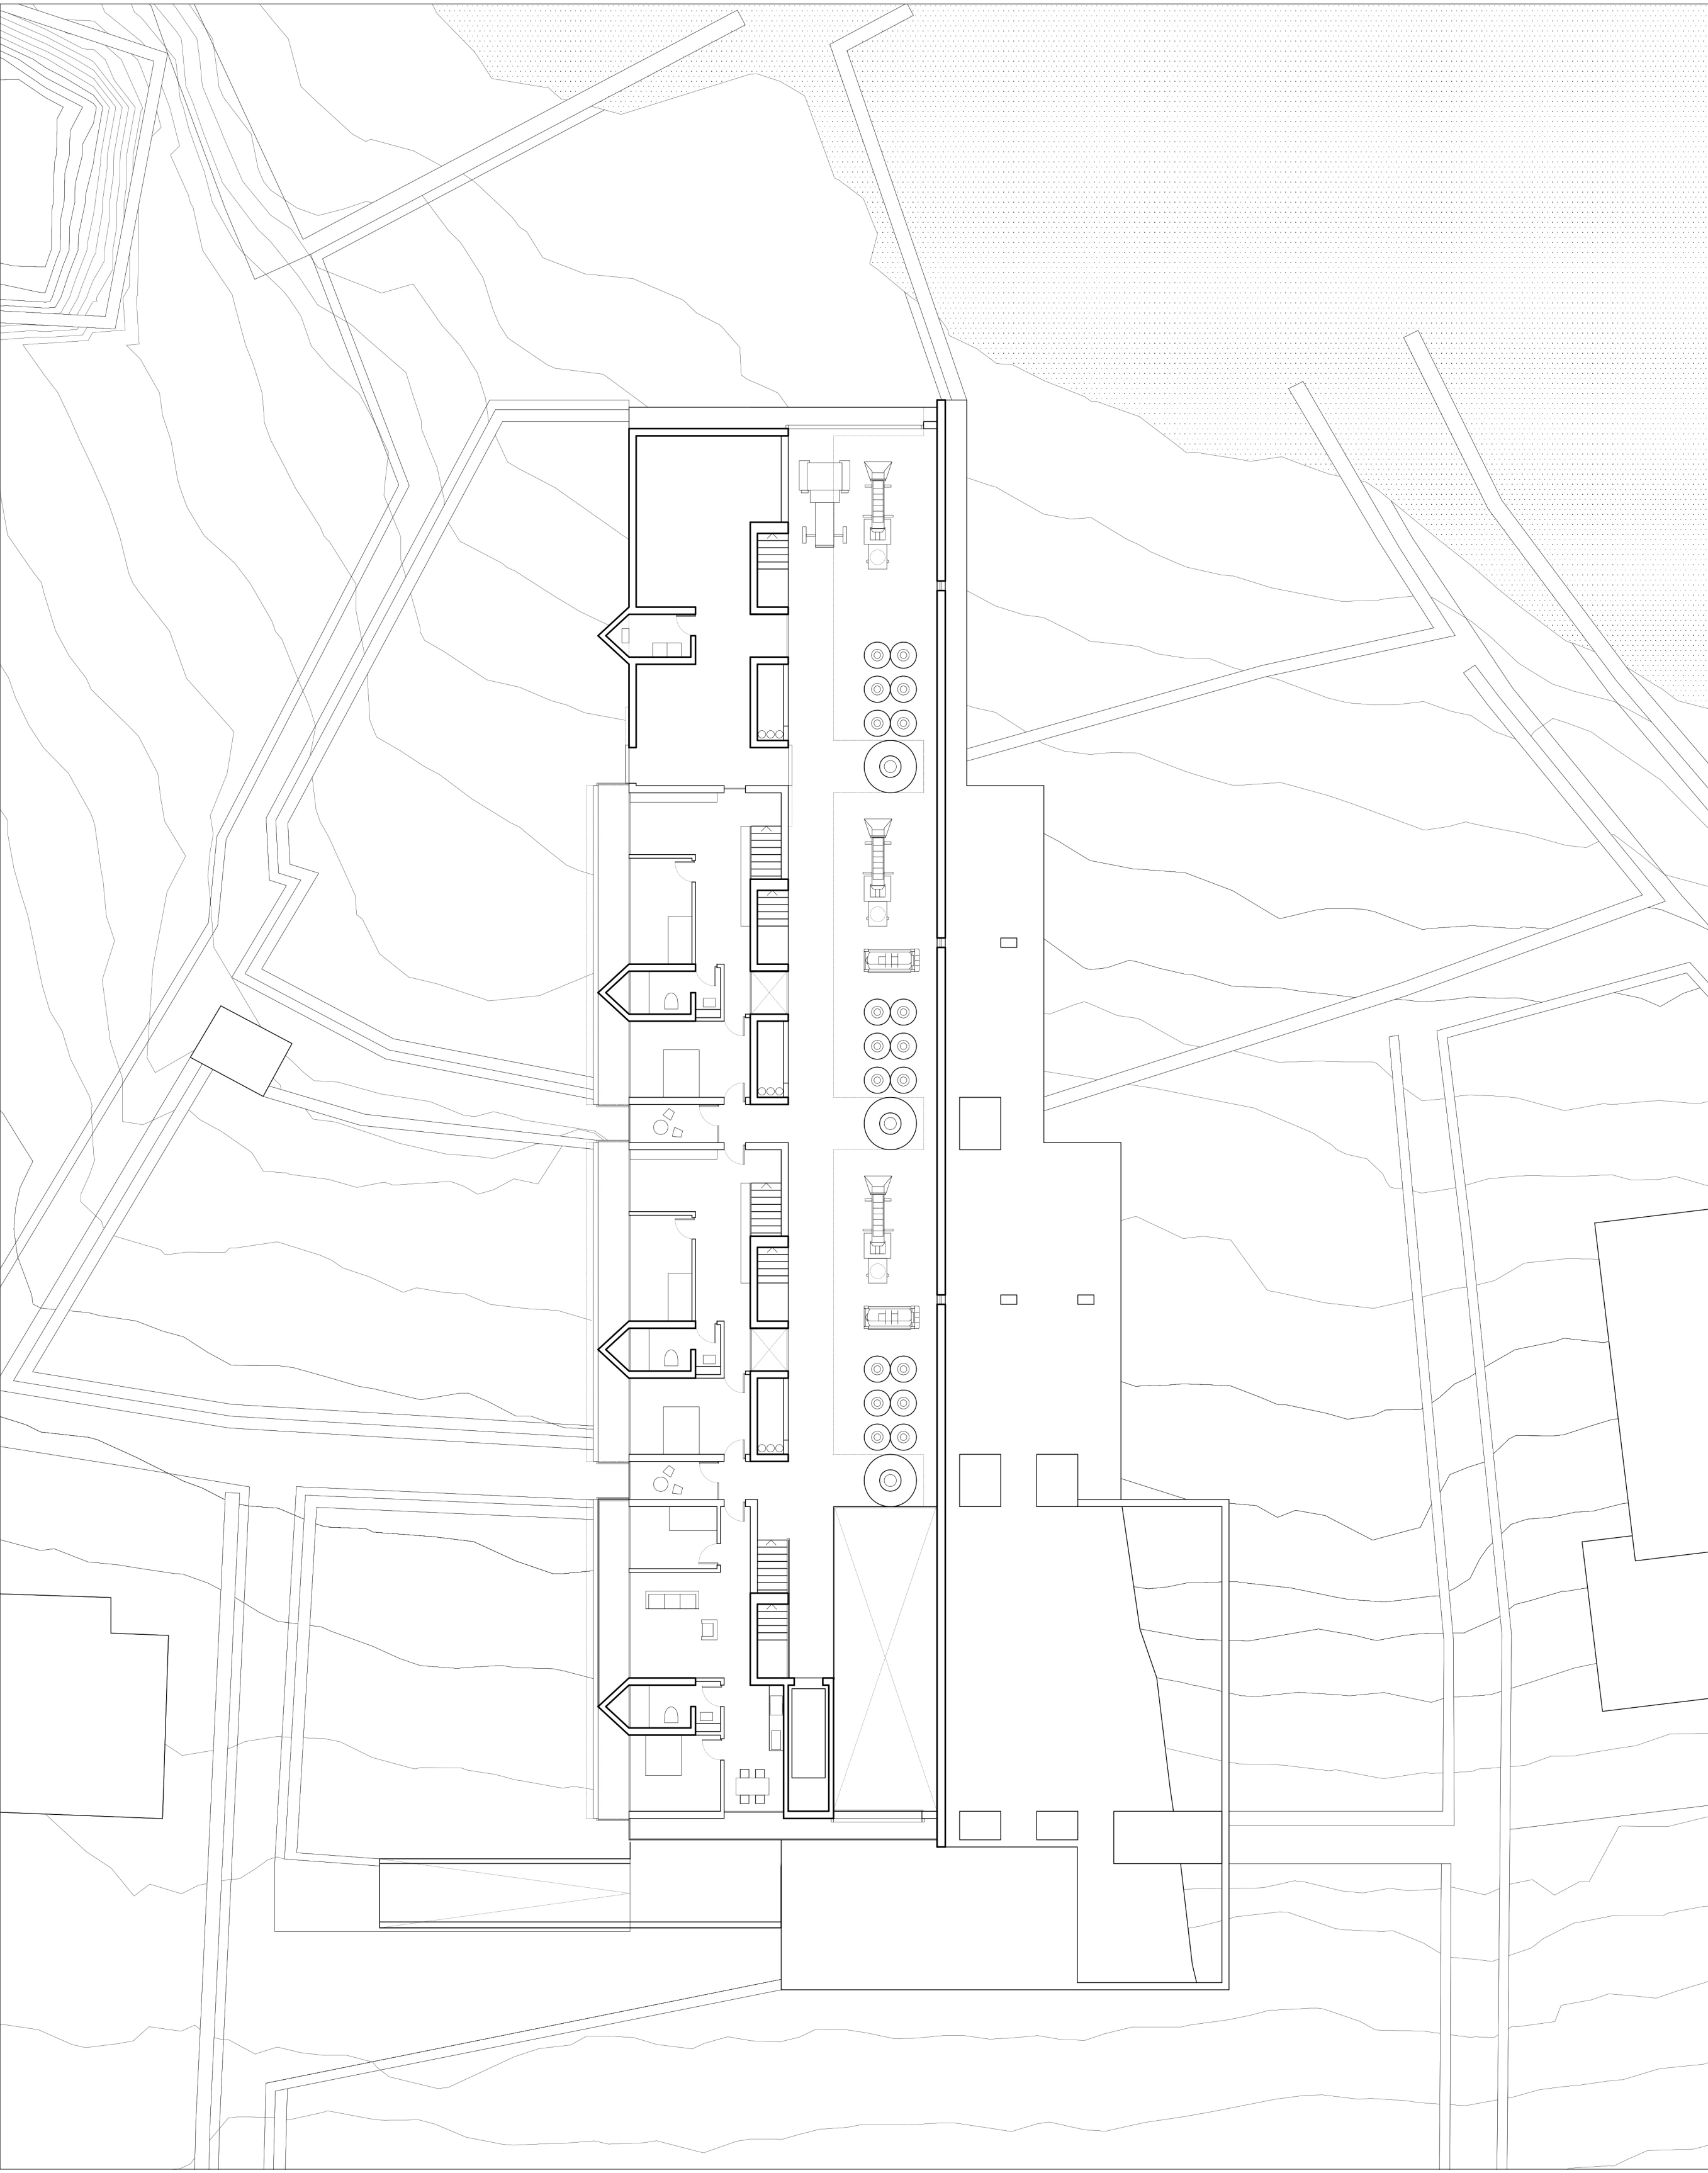


Plan ± 0.00m 1:200

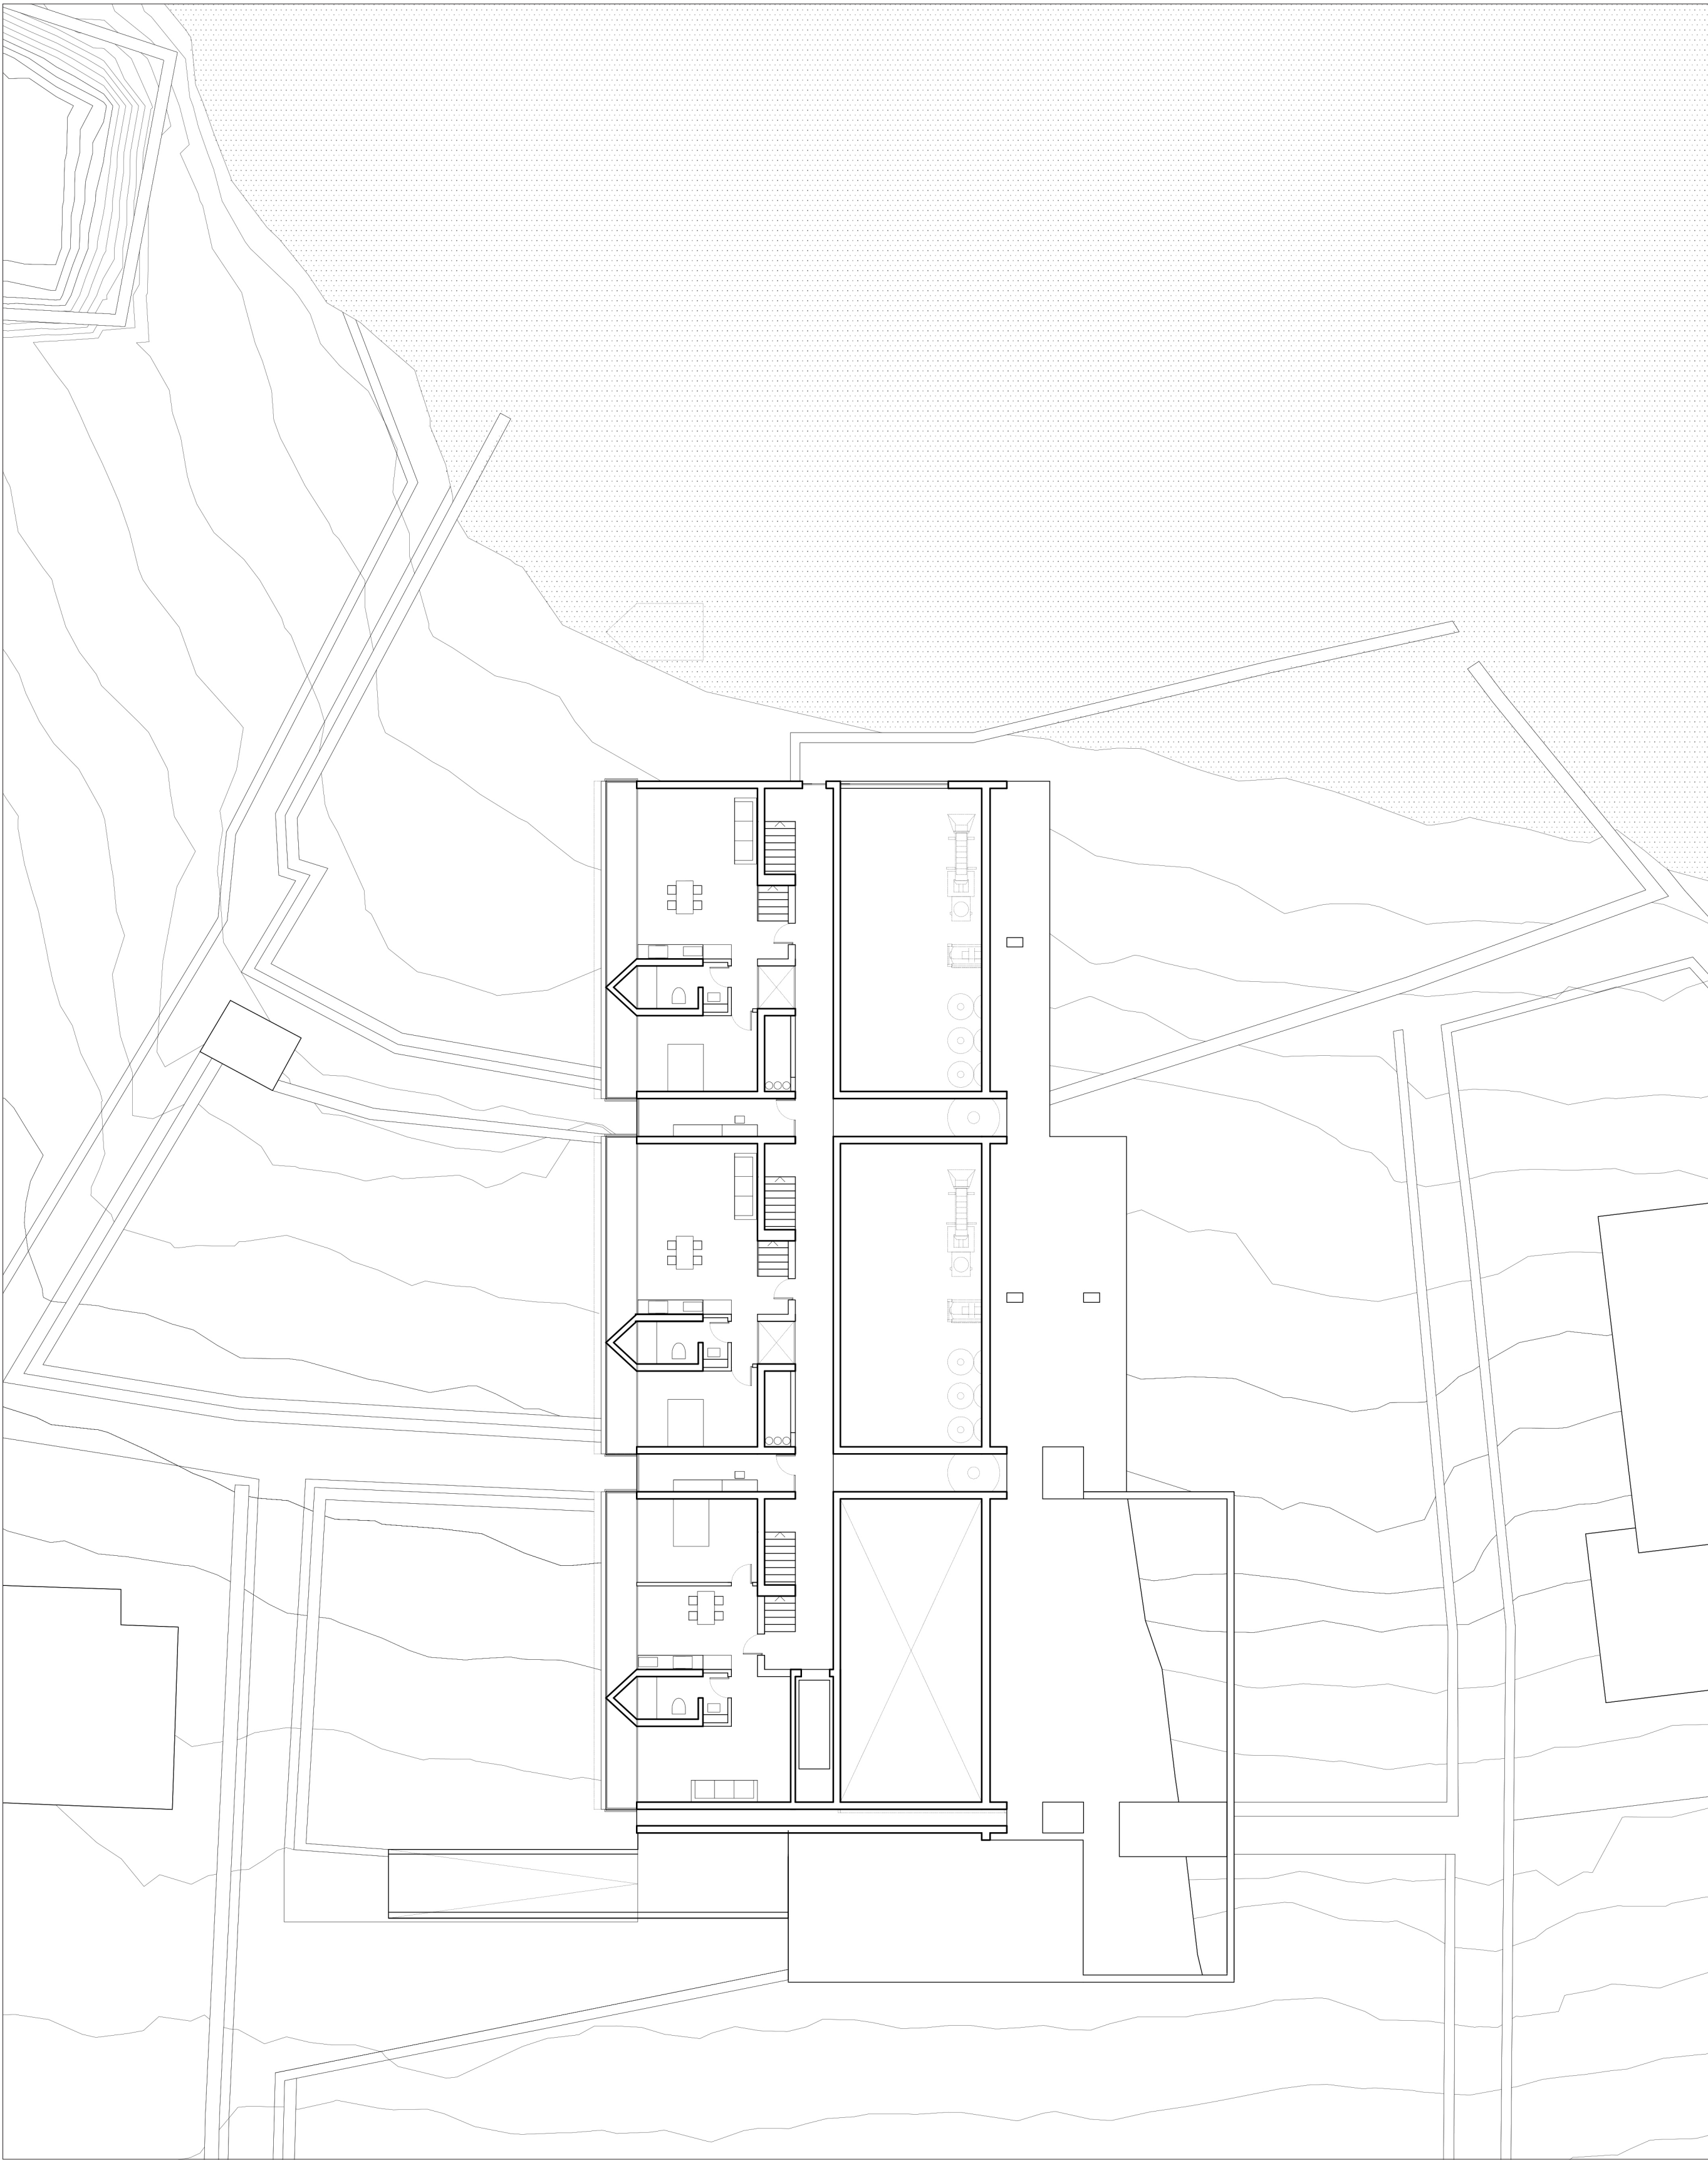


Plan - 2.70m 1:200

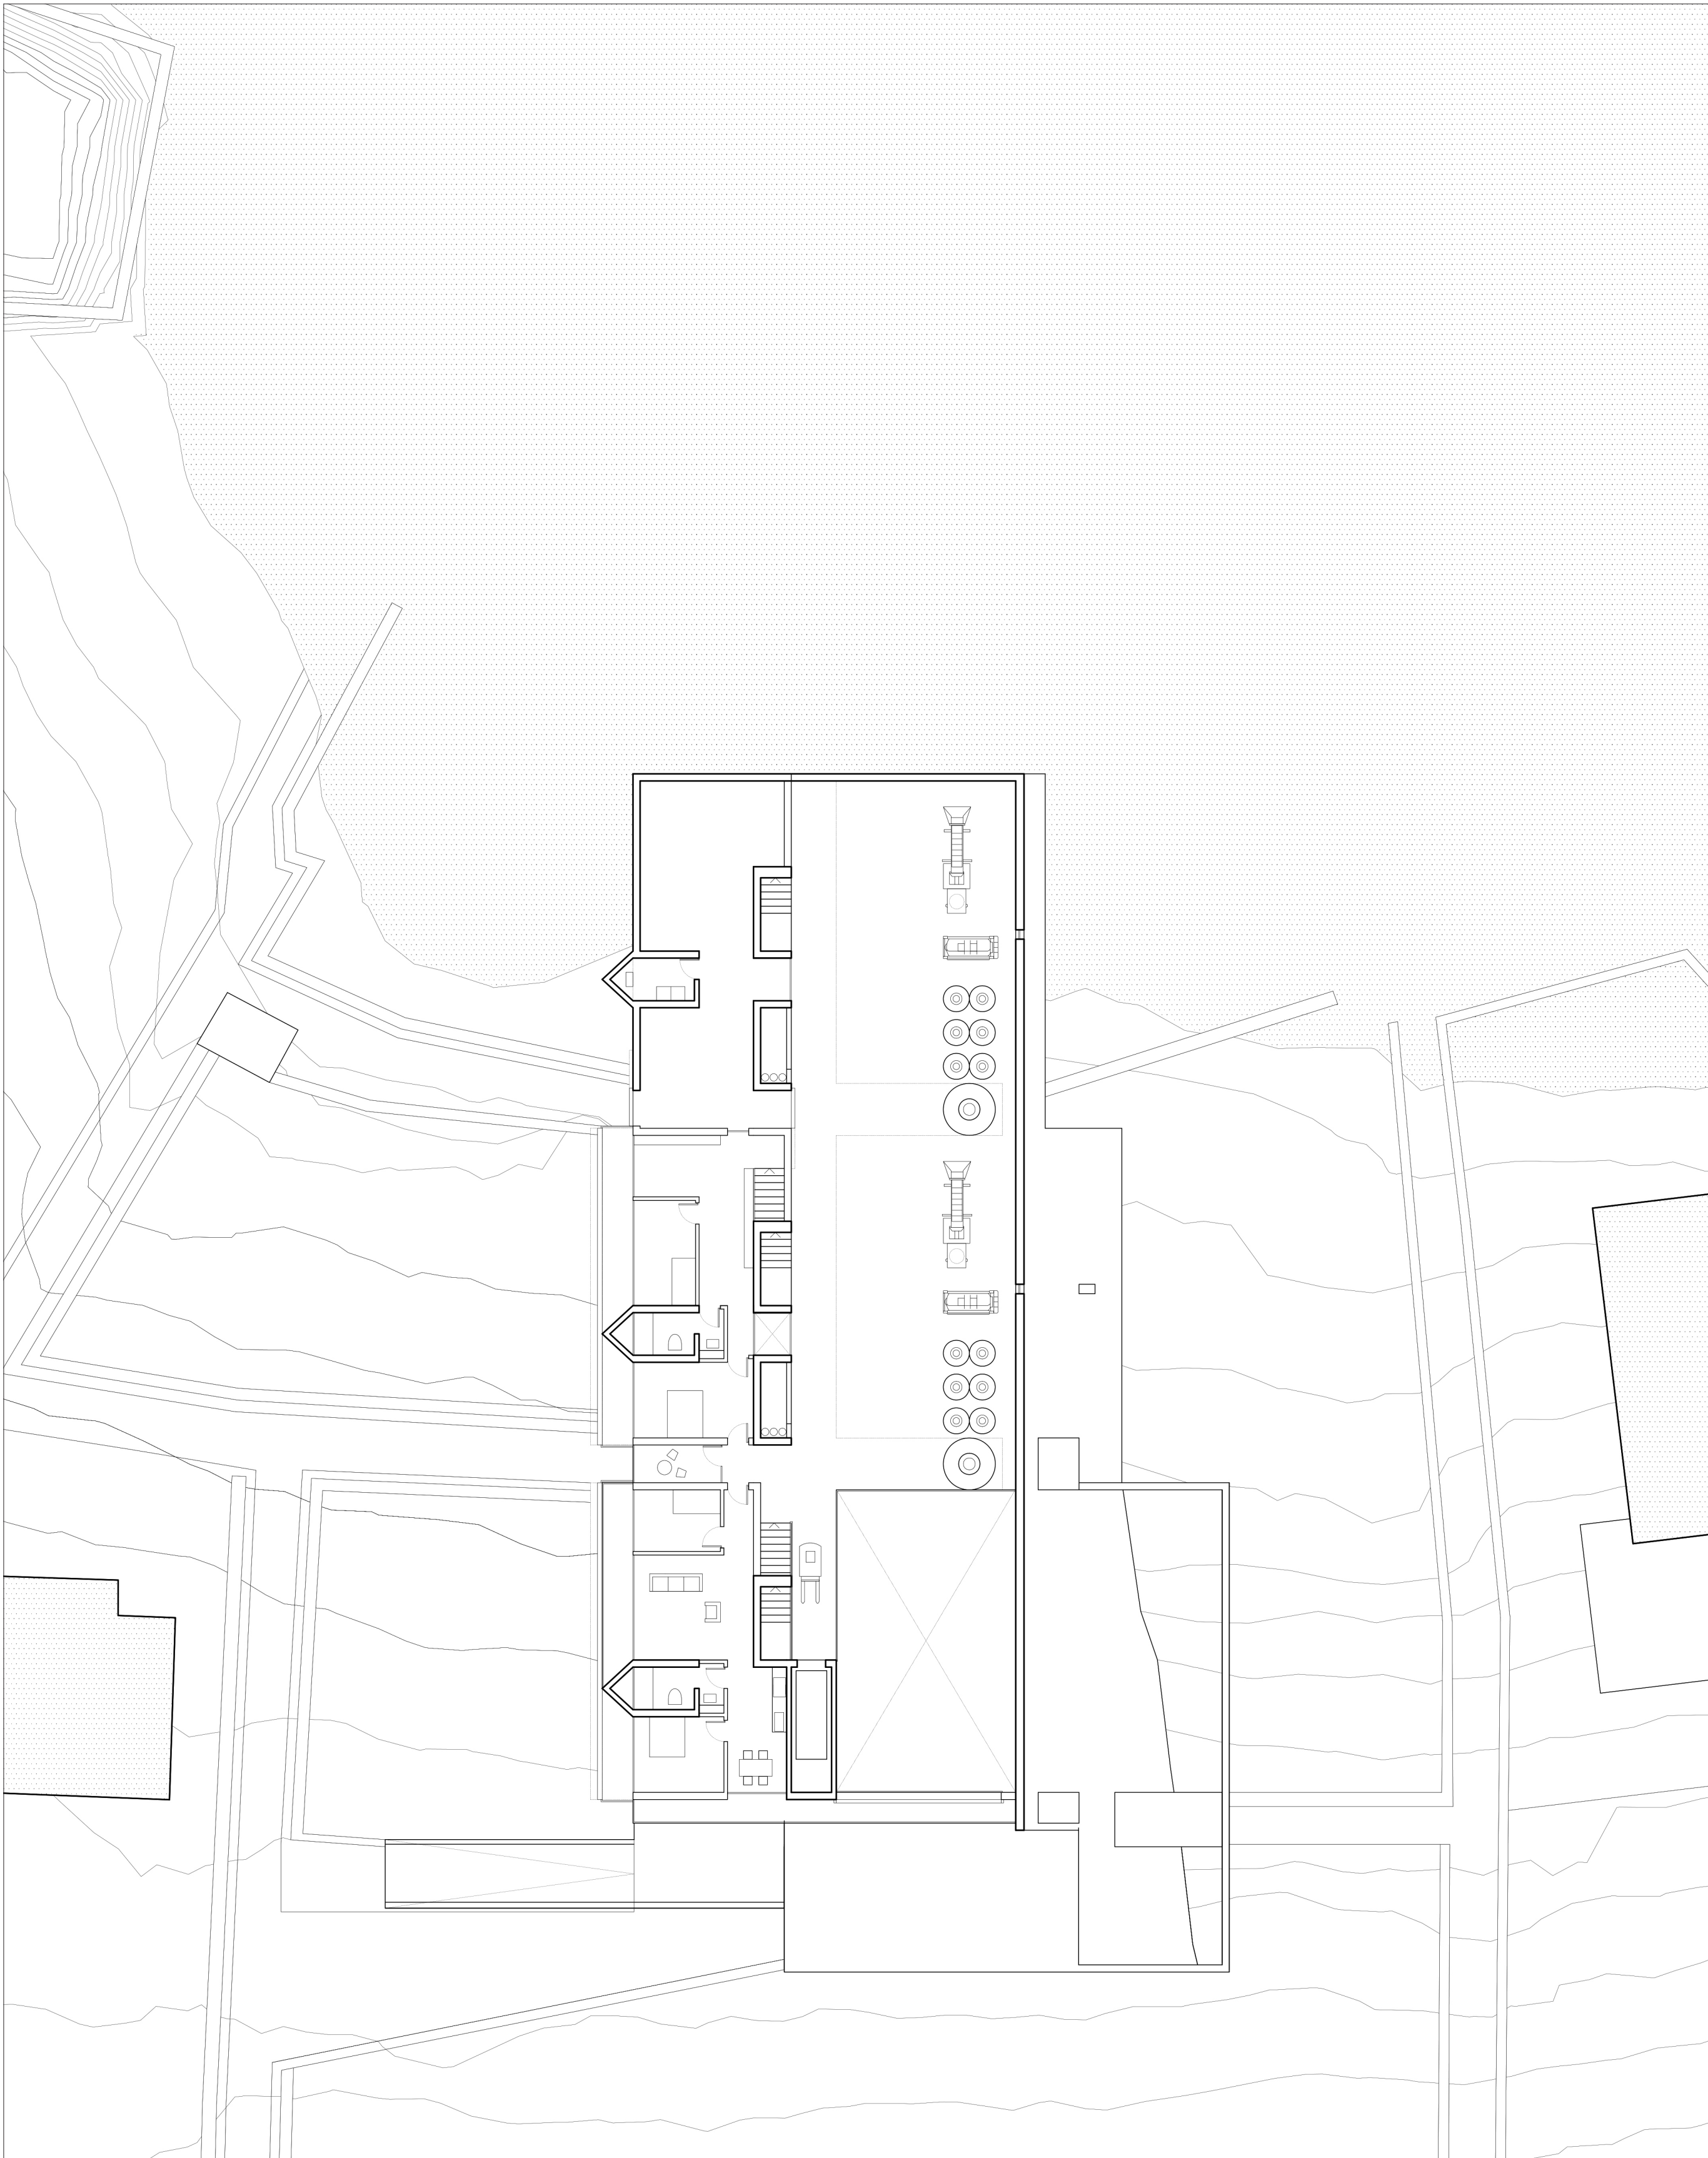


Plan - 5.40m 1:200

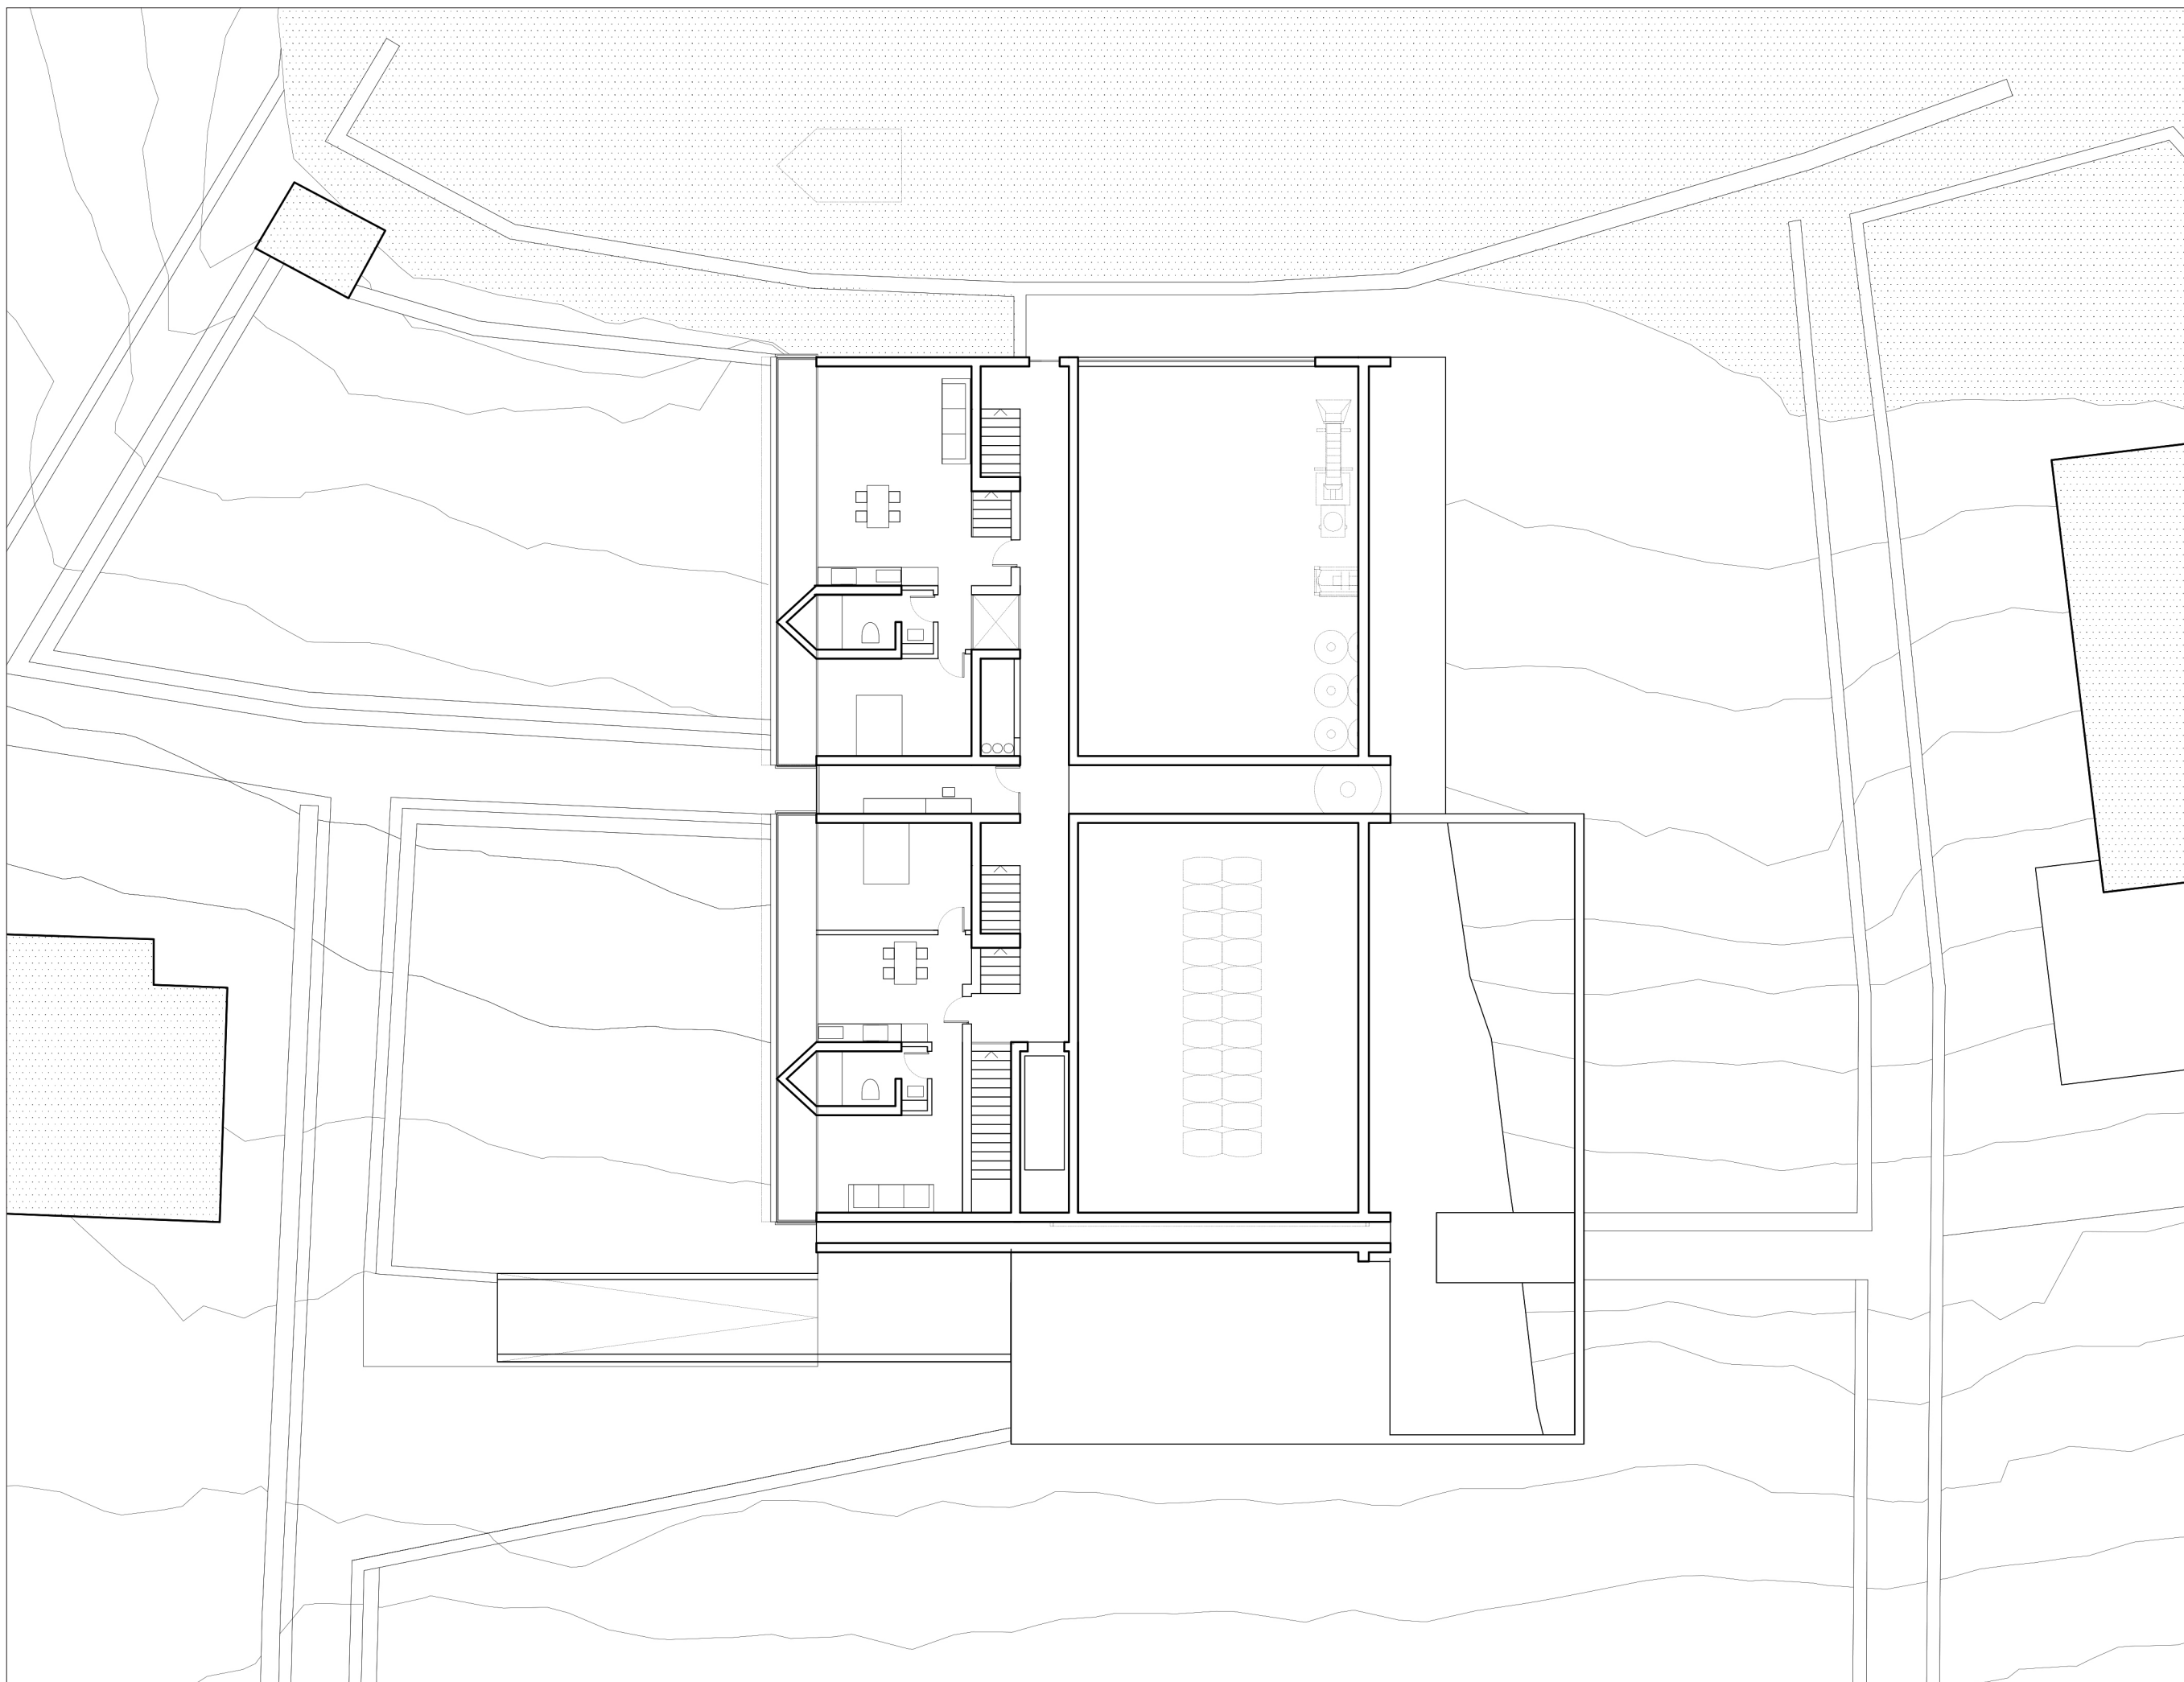

Plan - 8.10m 1:200

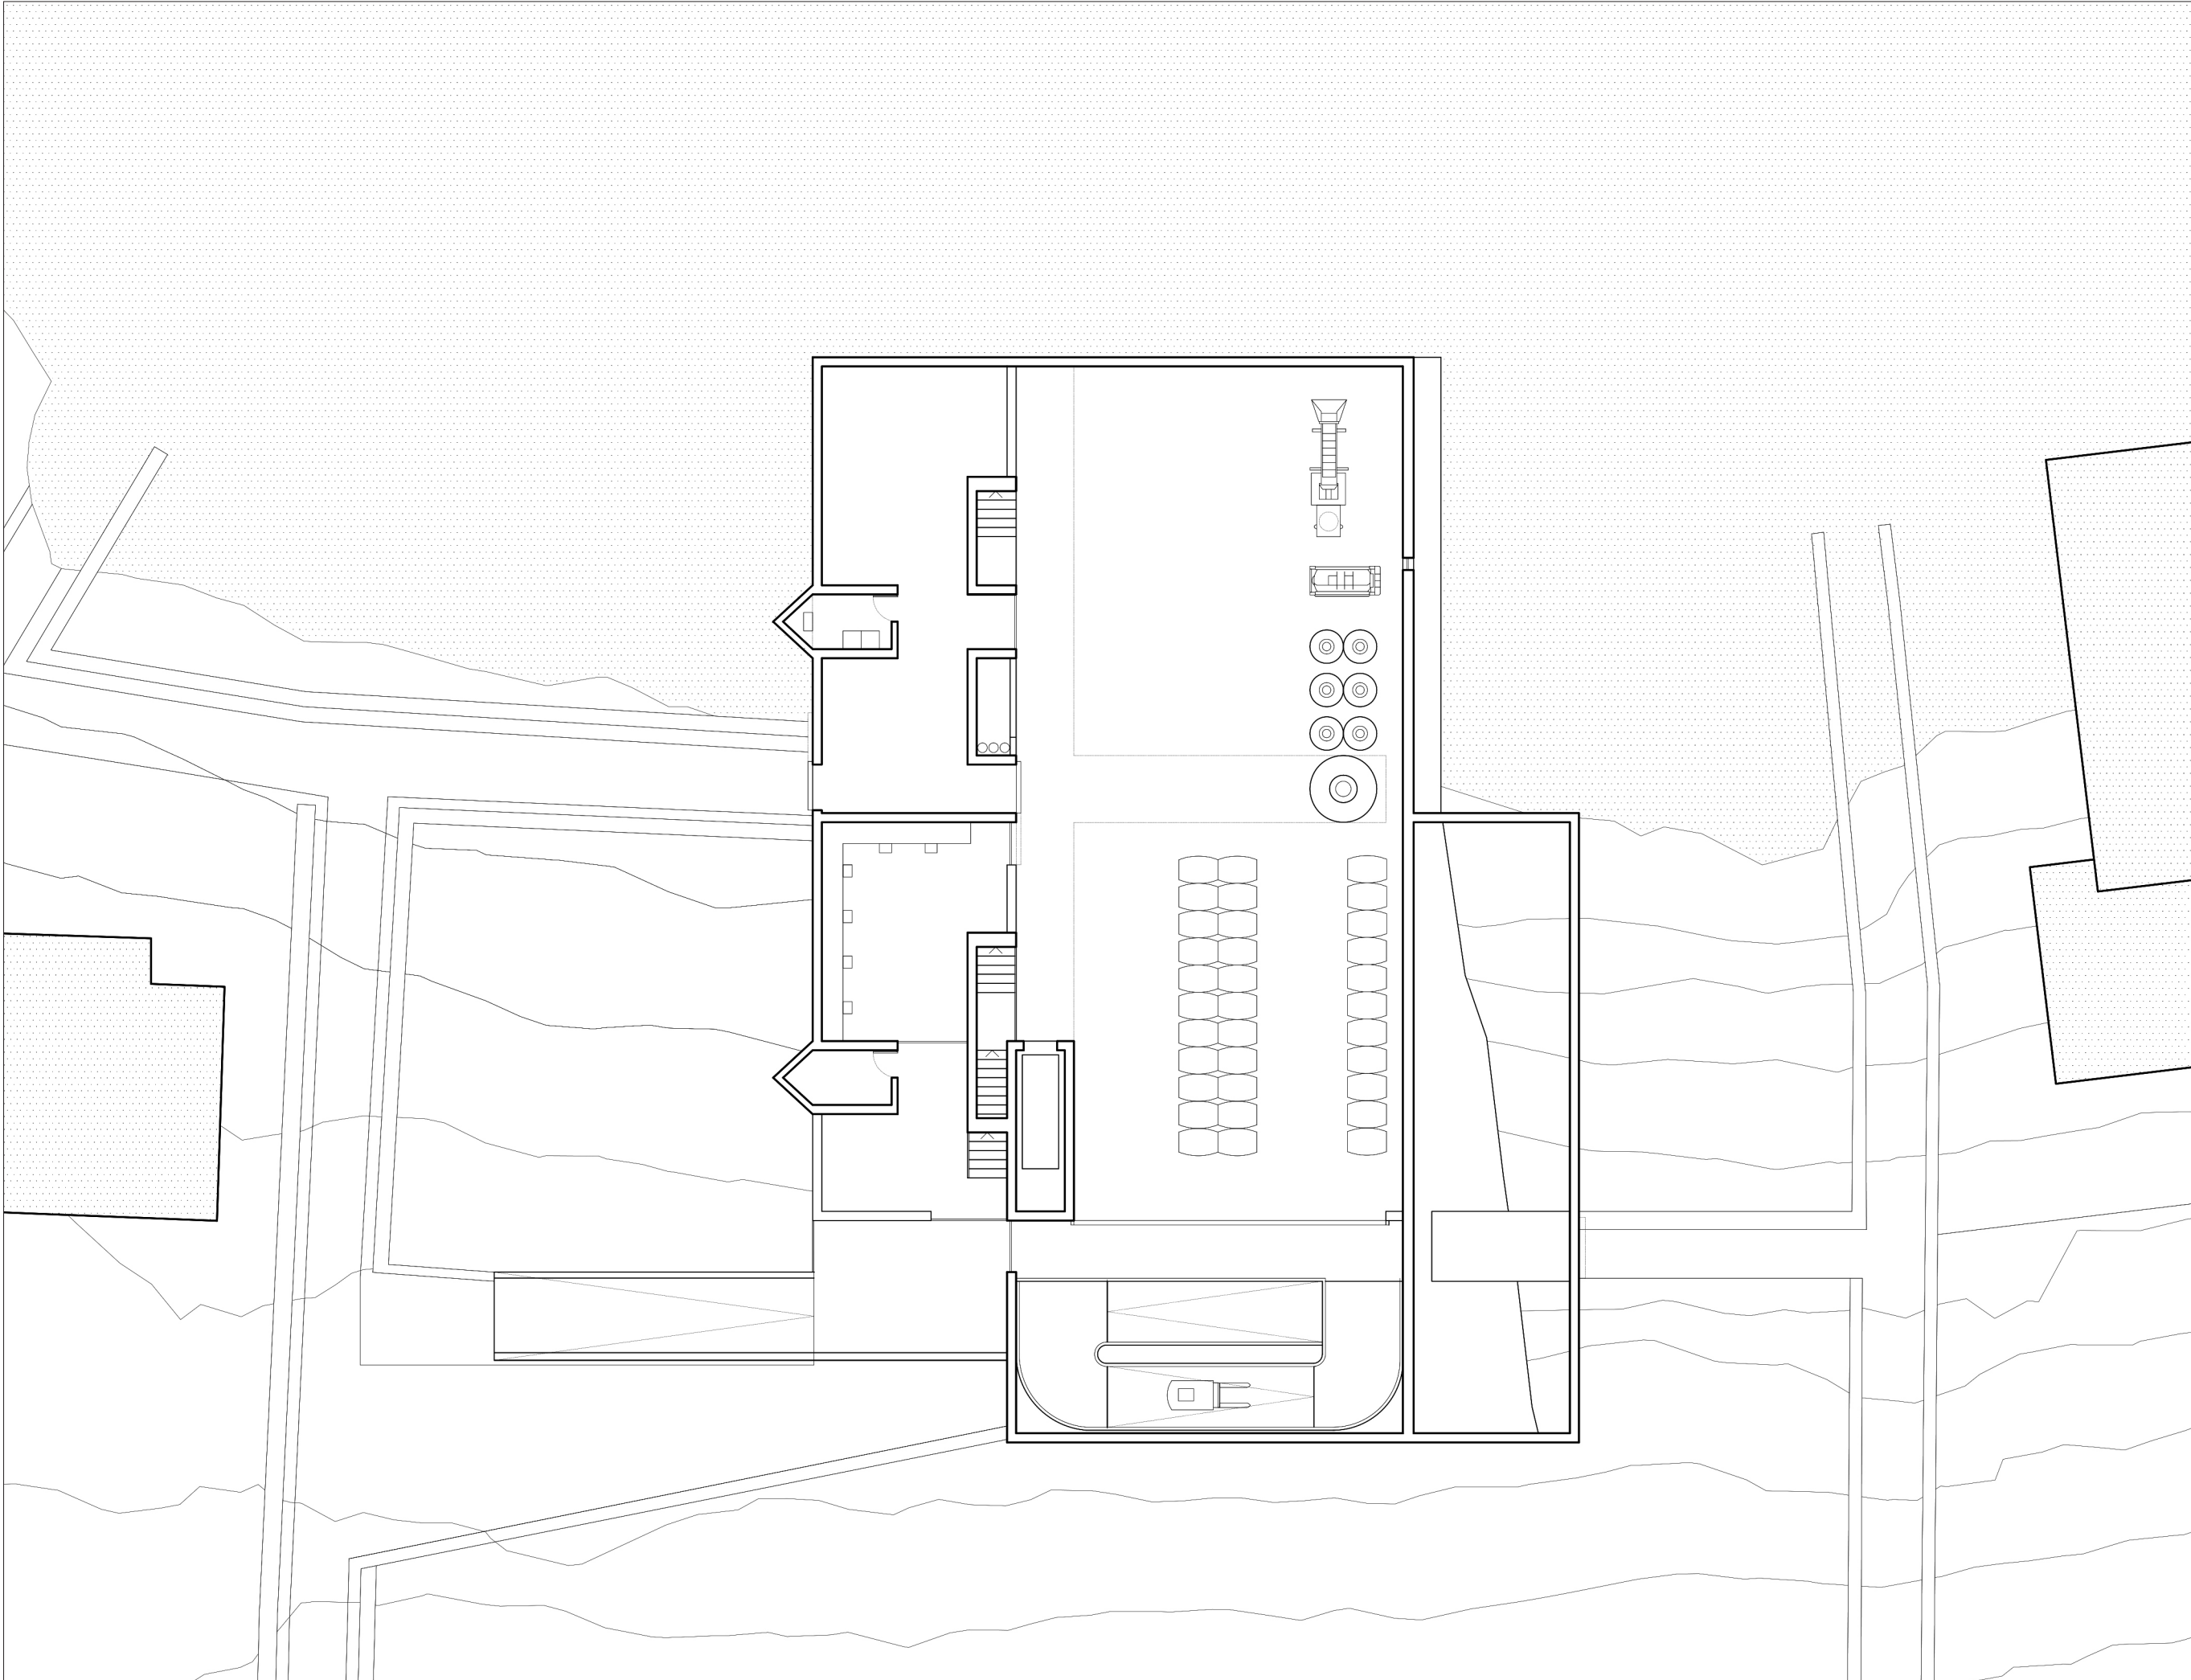

Plan - 10.80m 1:200

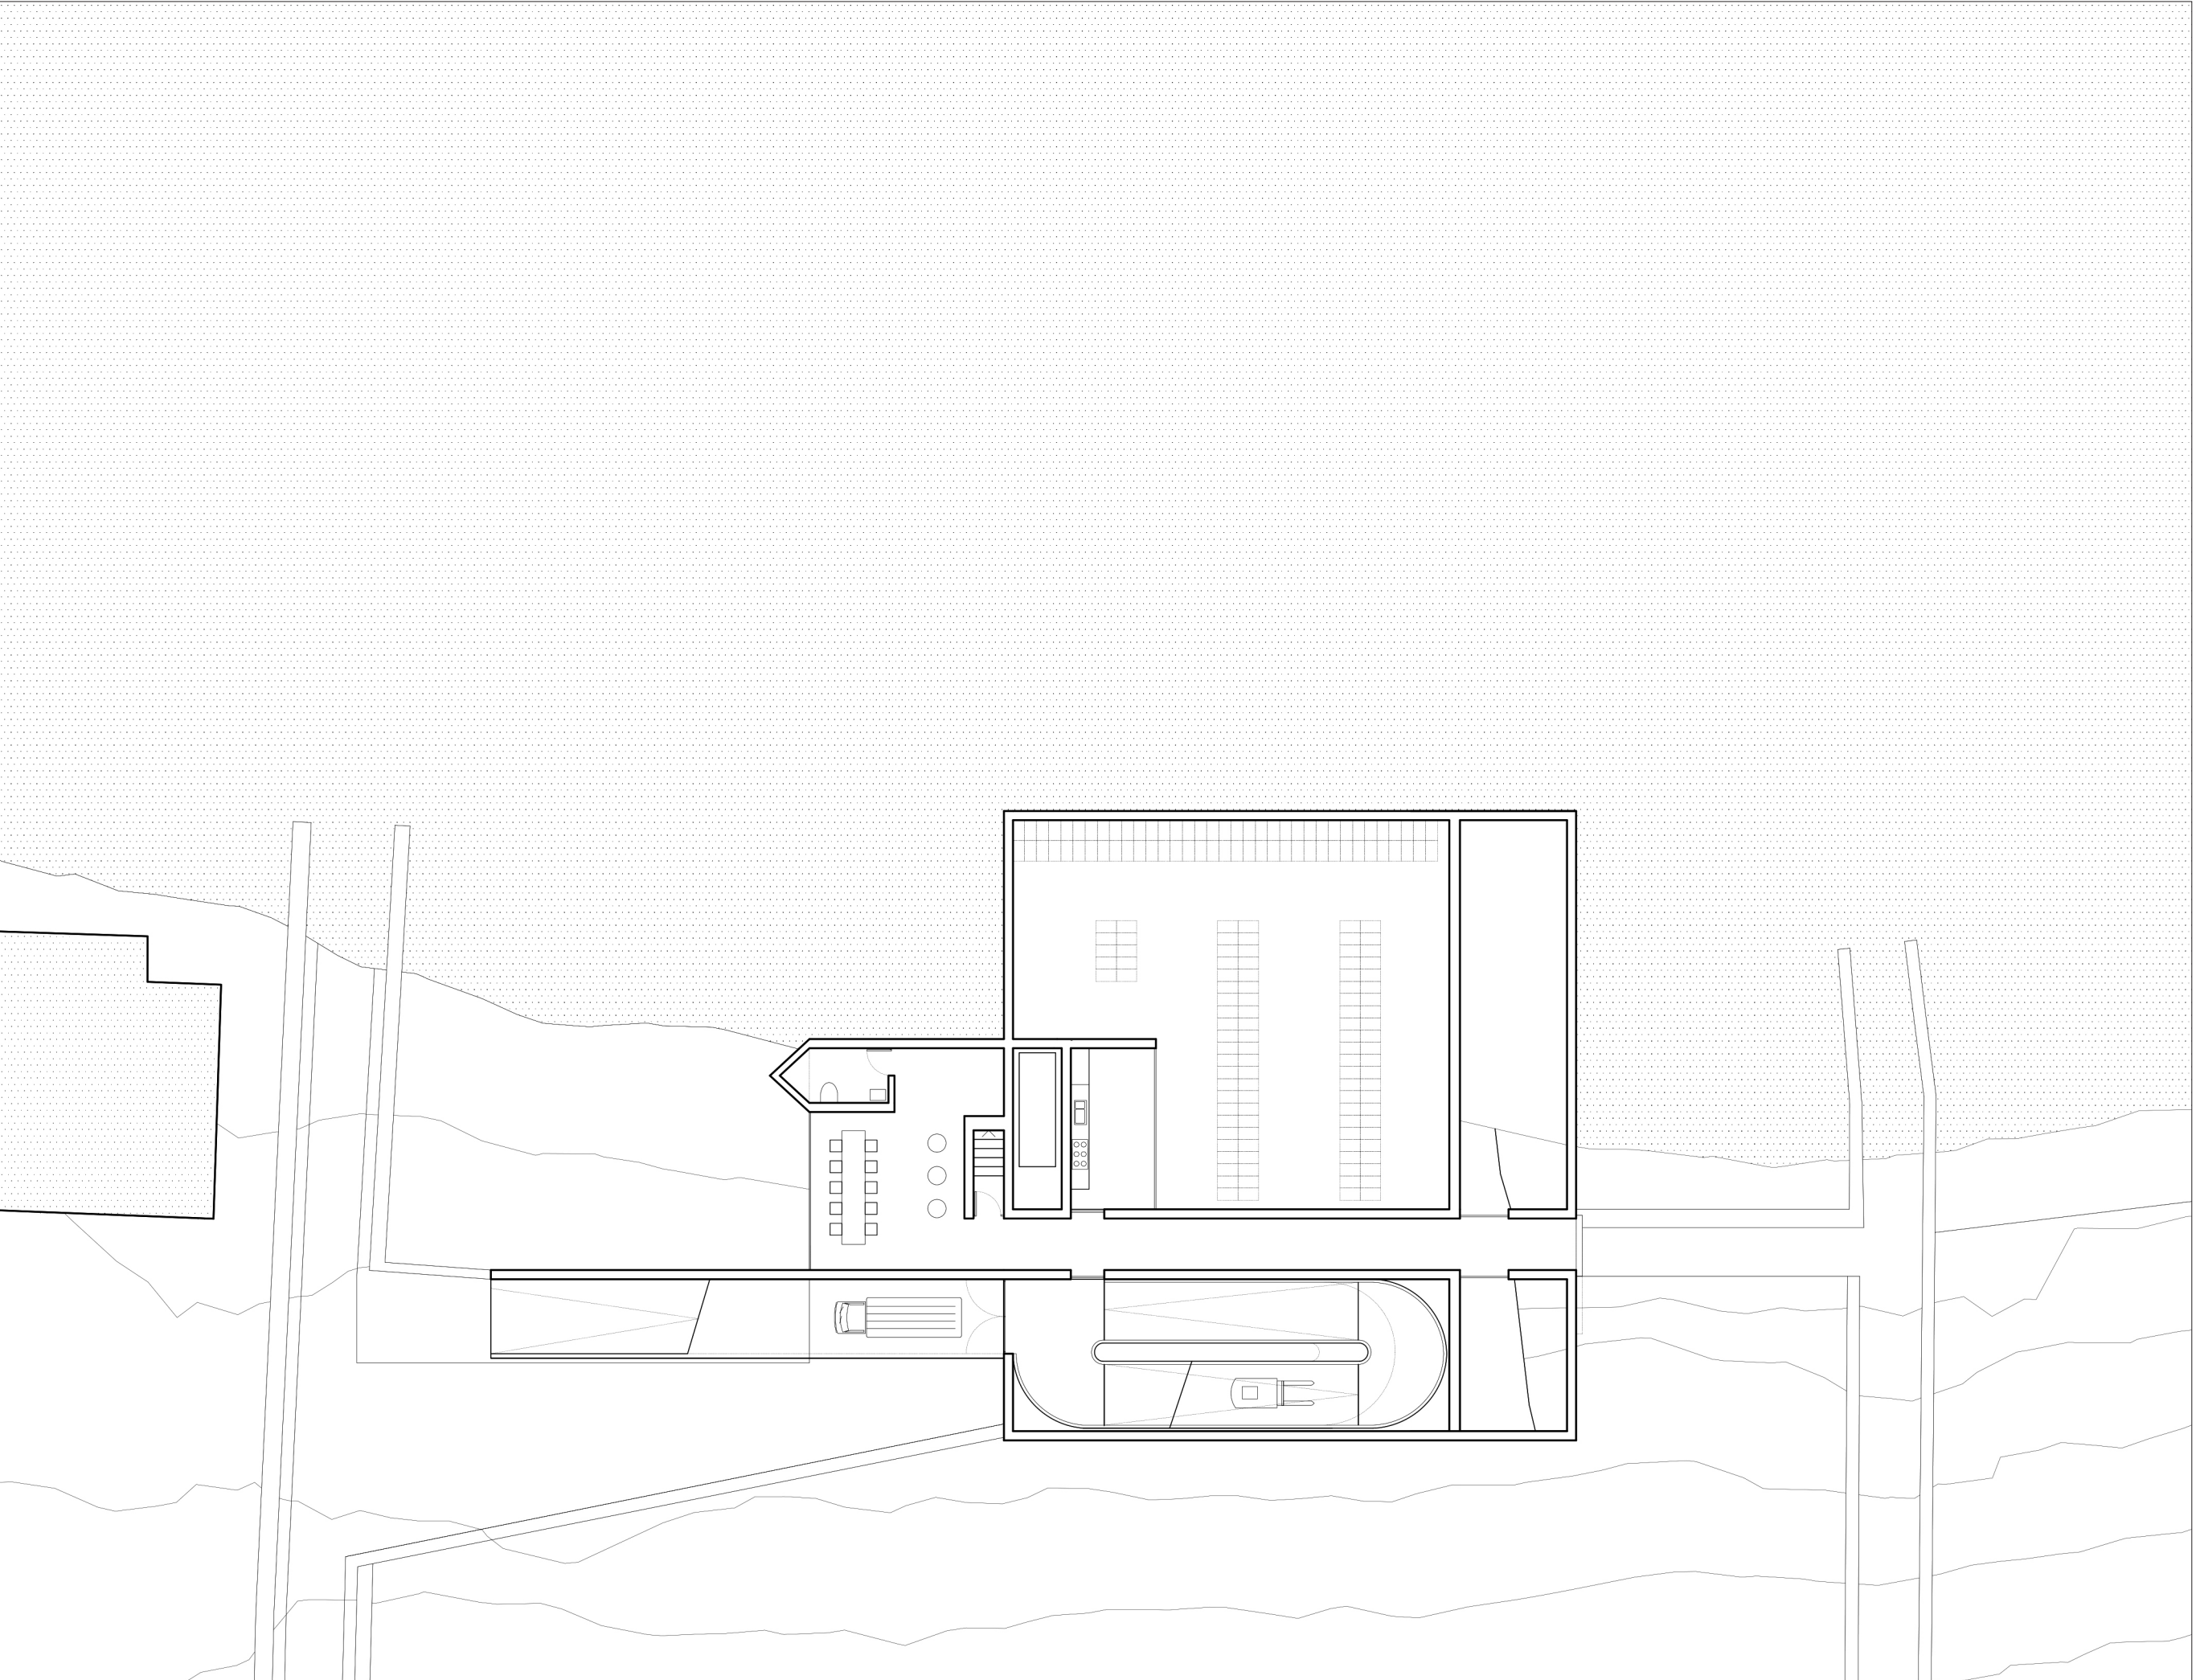

Plan - 13.50m 1:200