


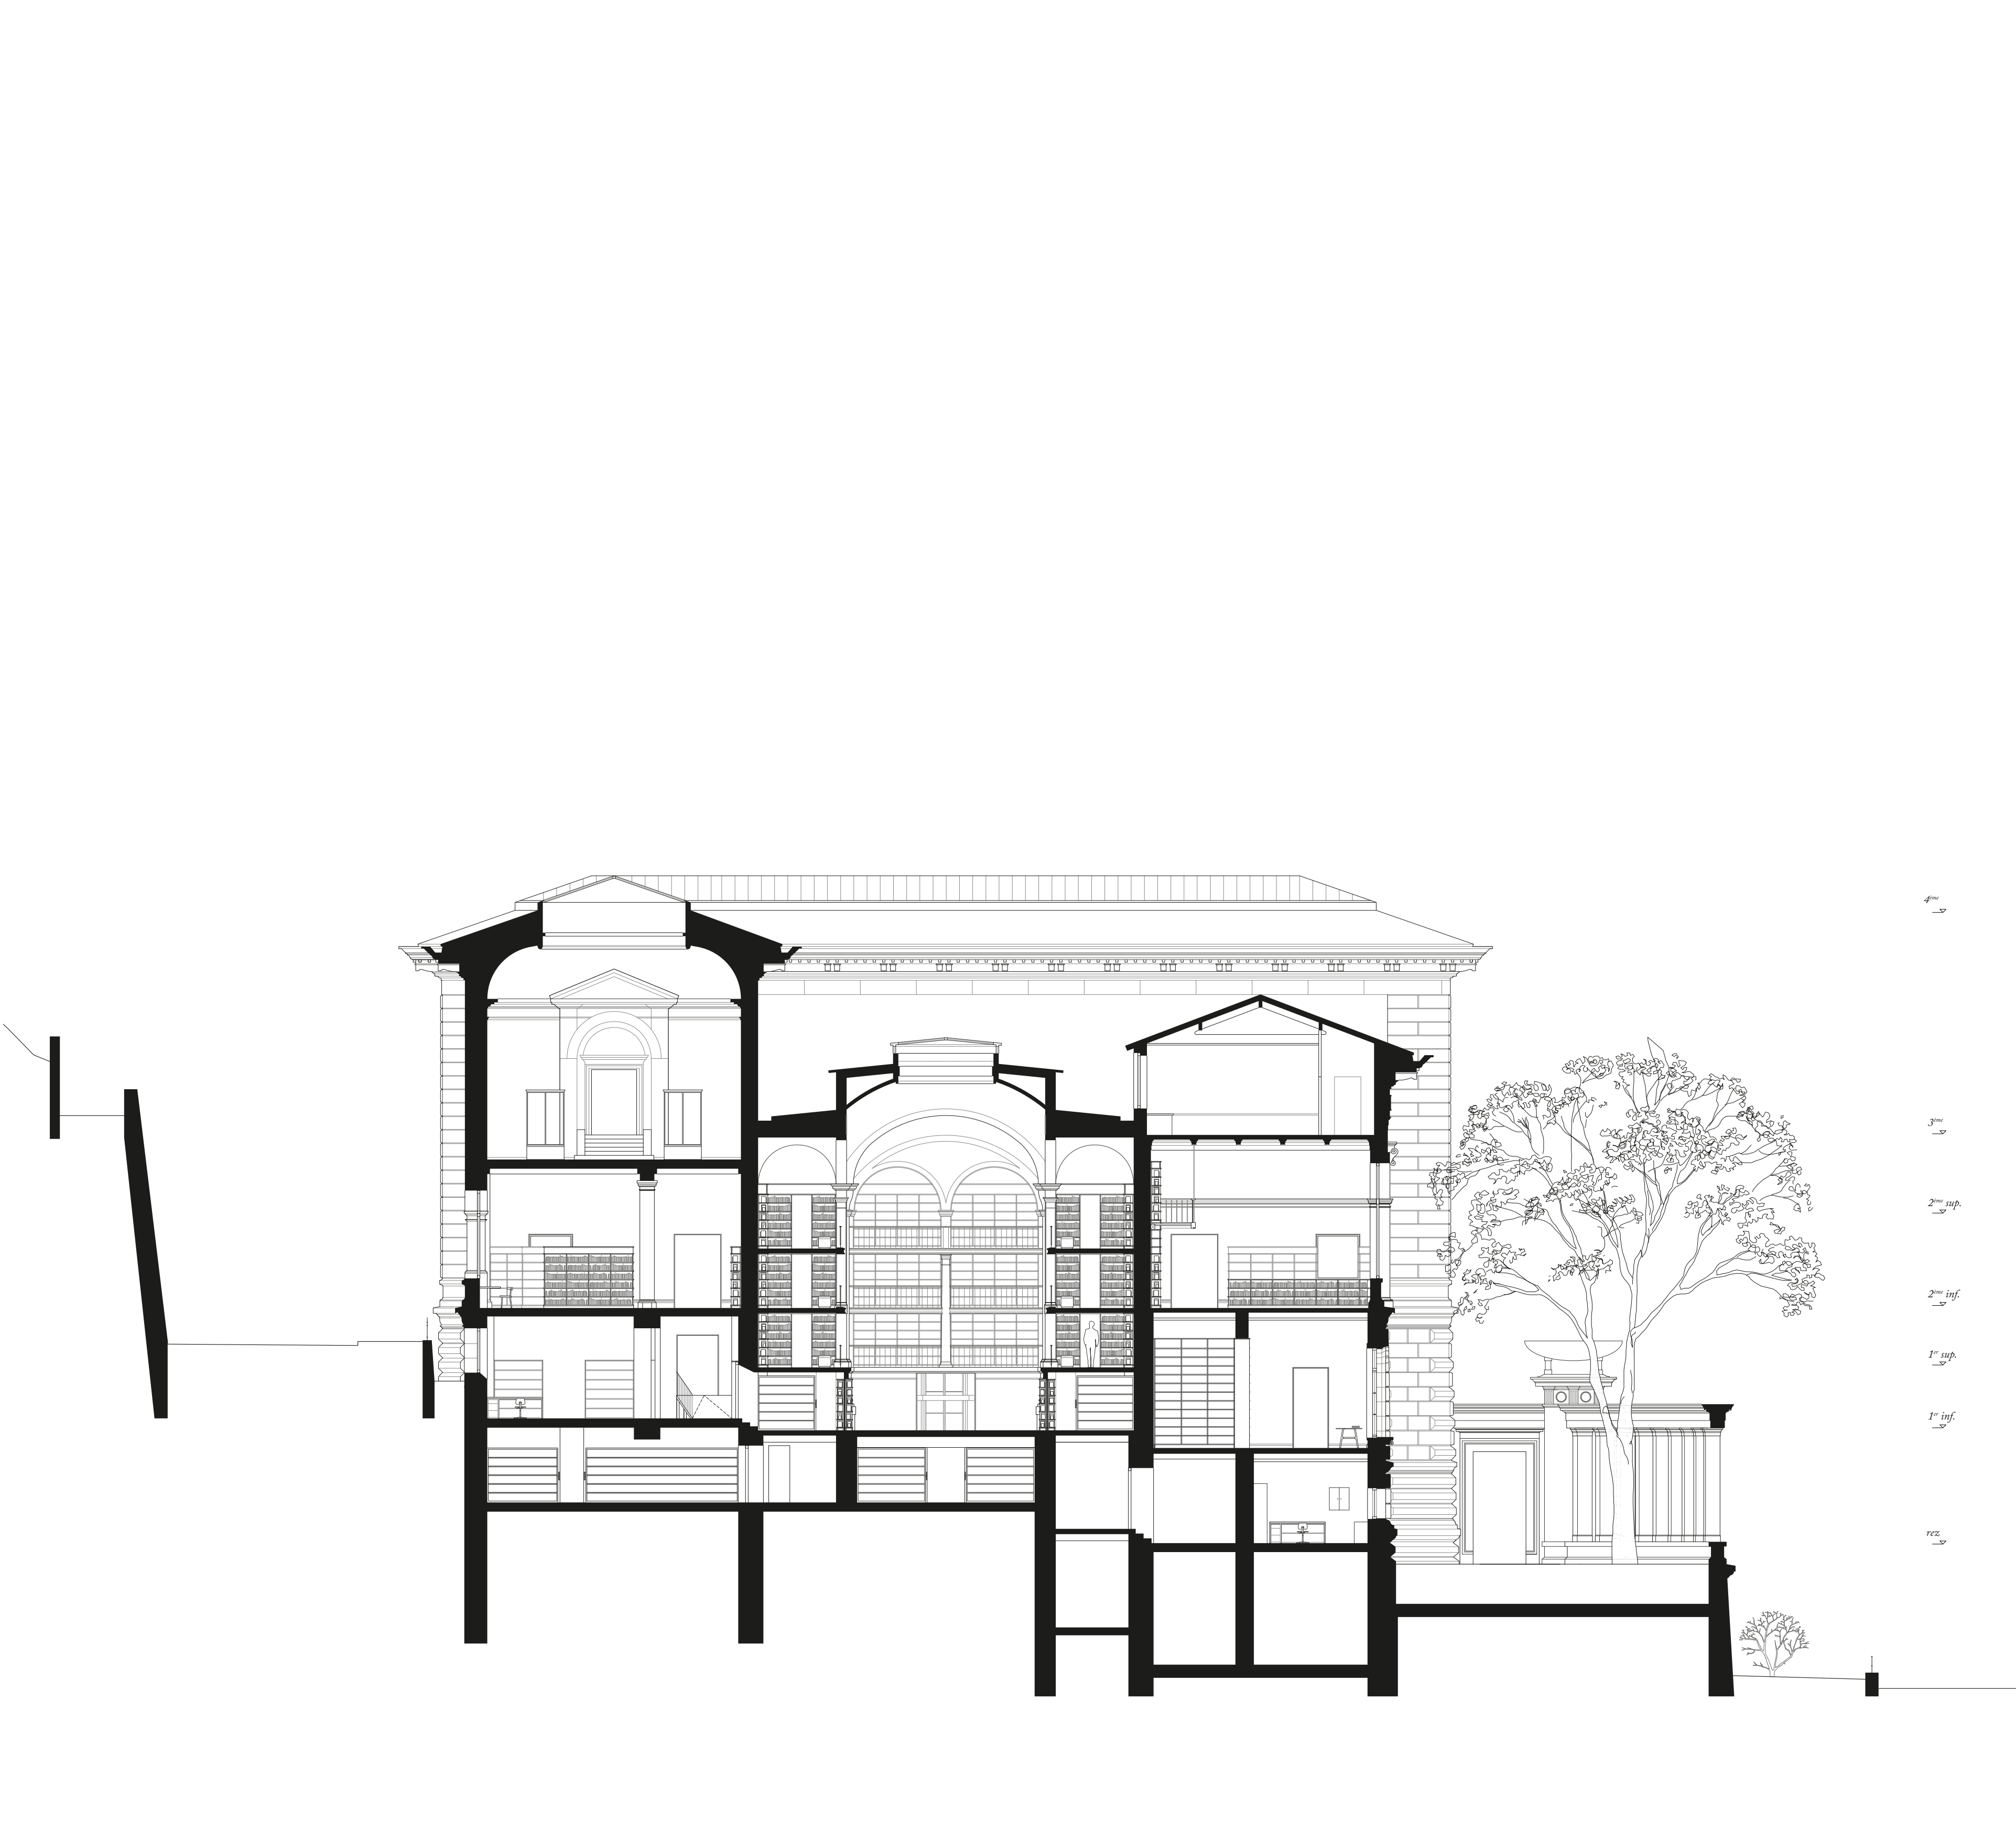
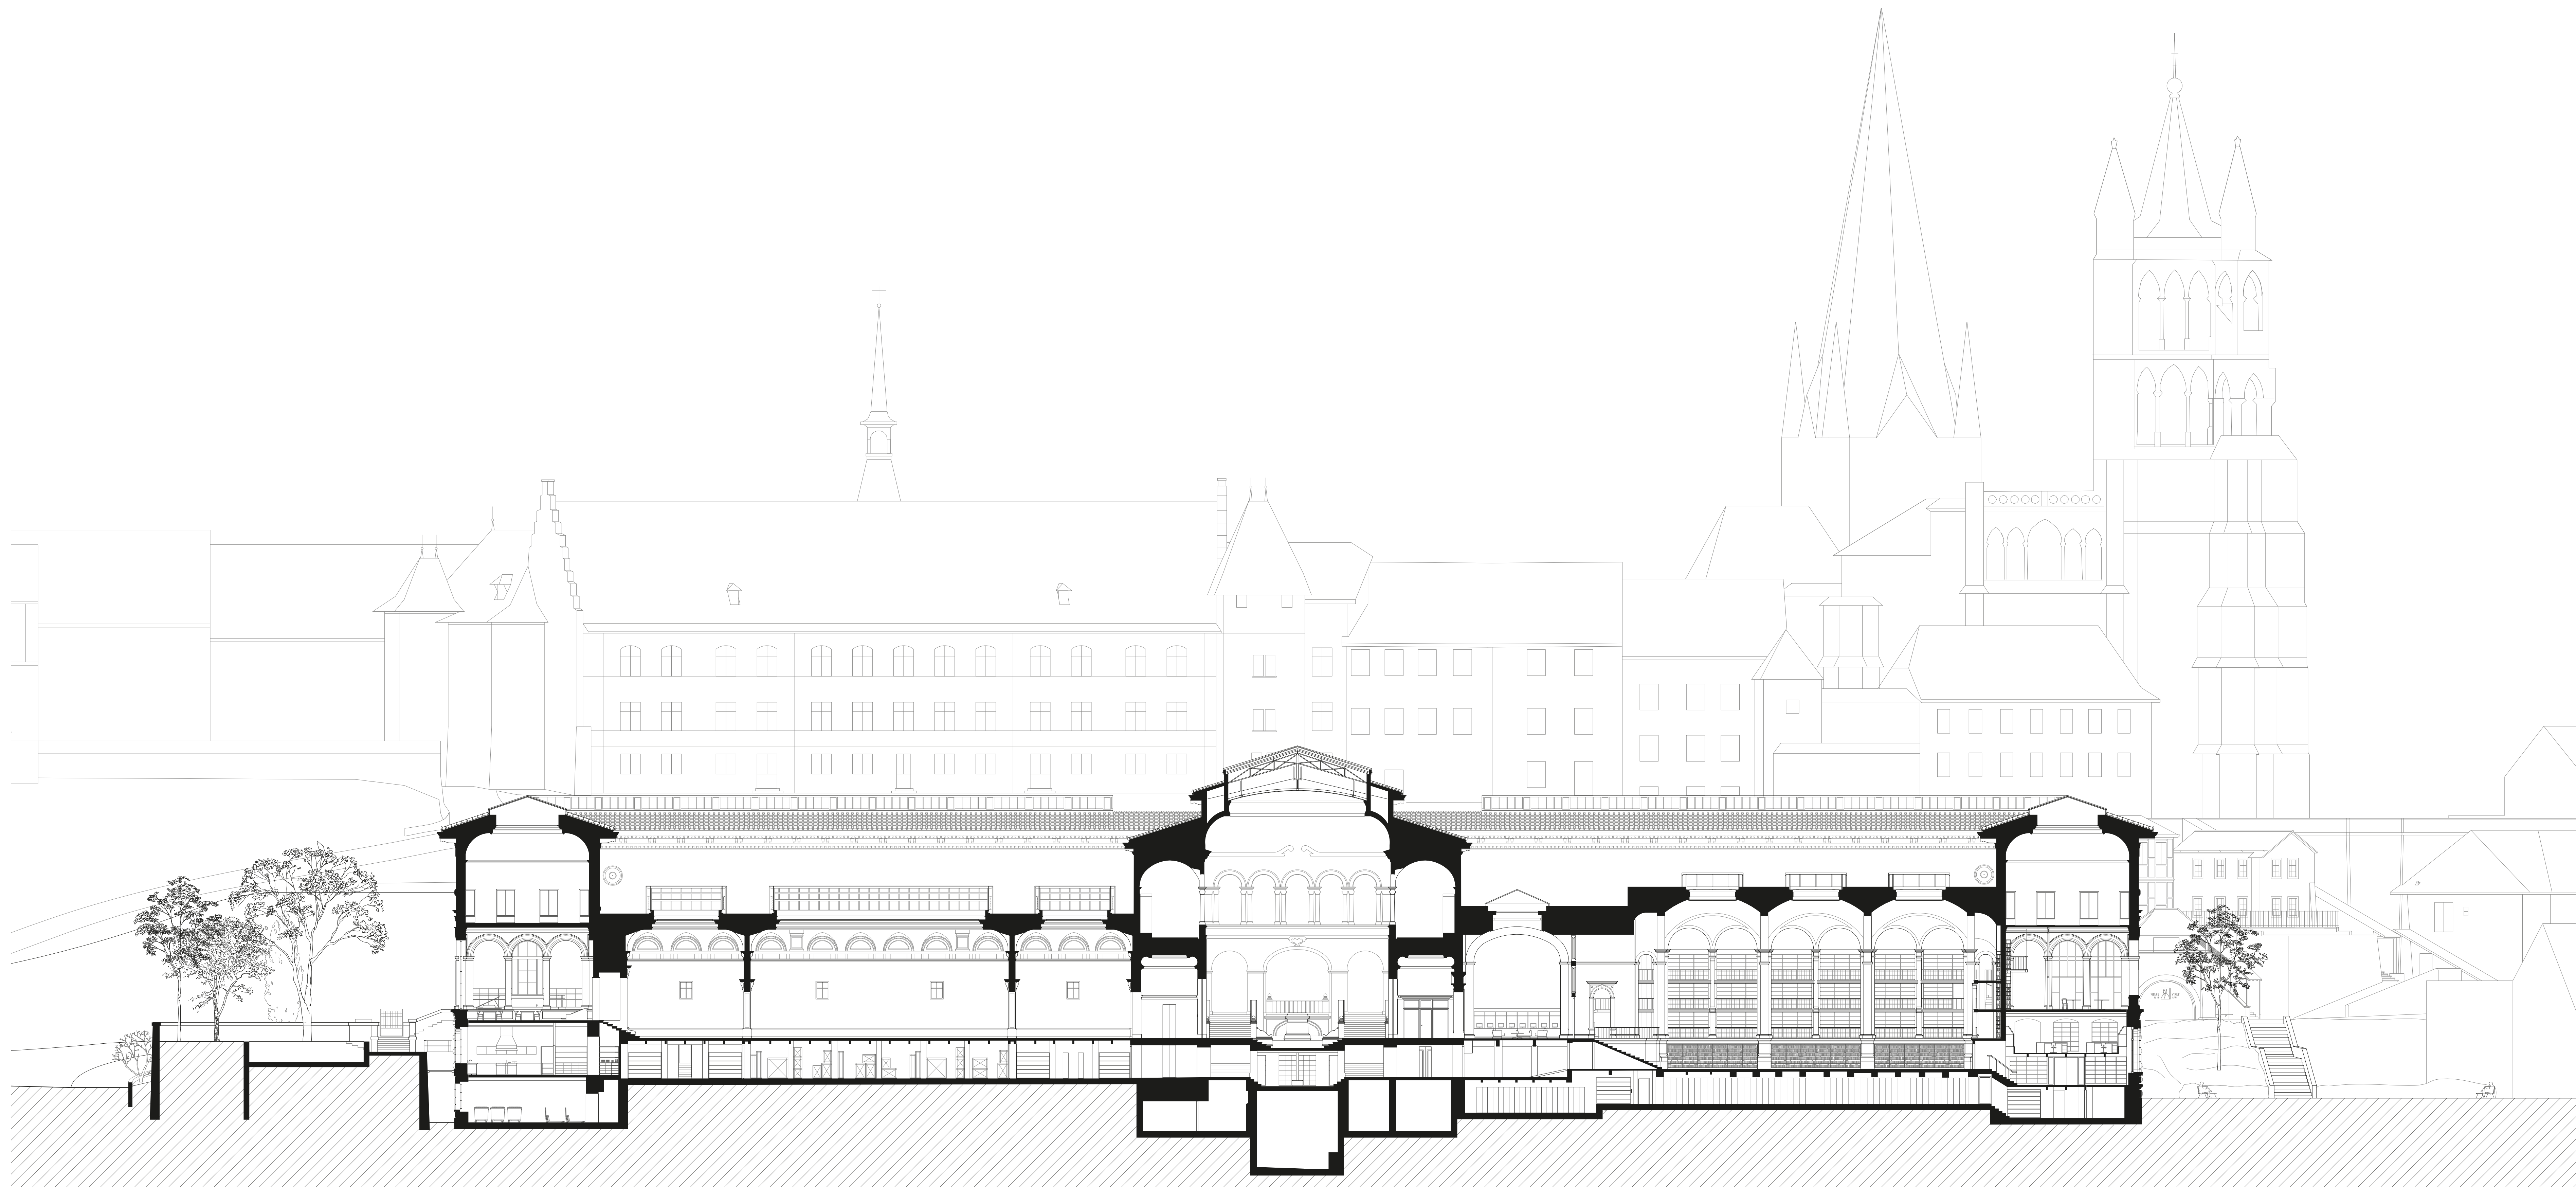


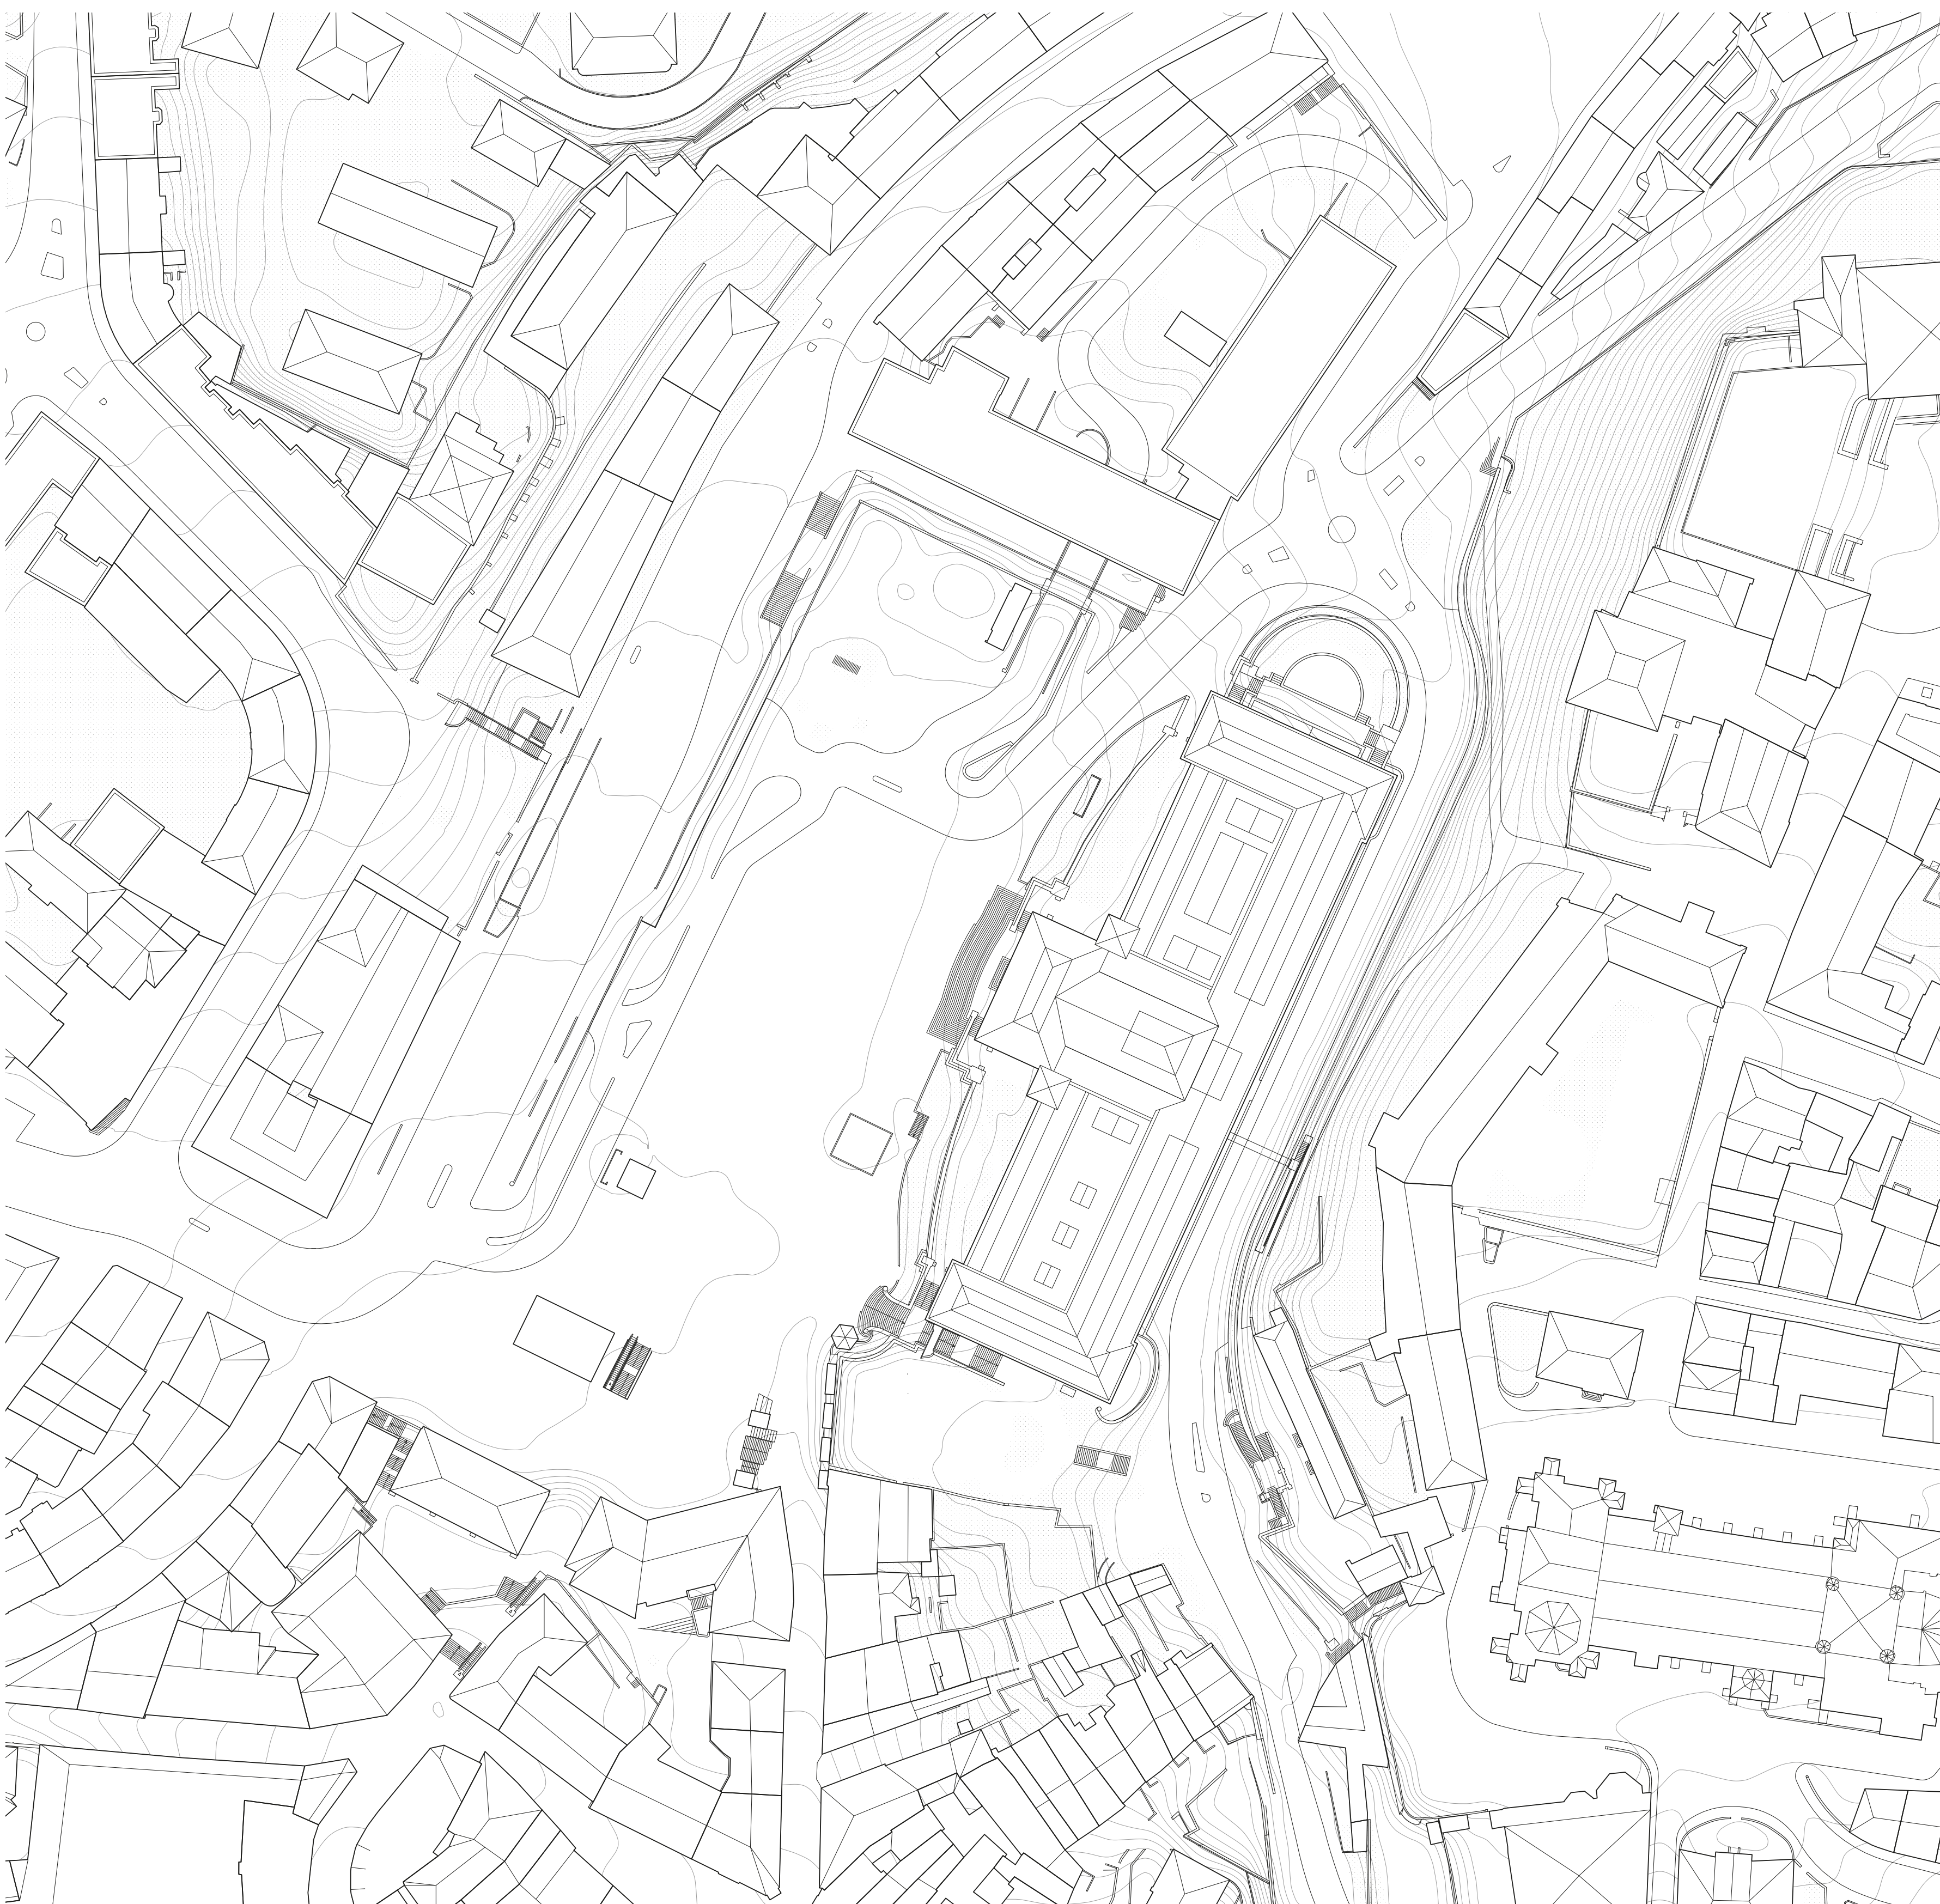

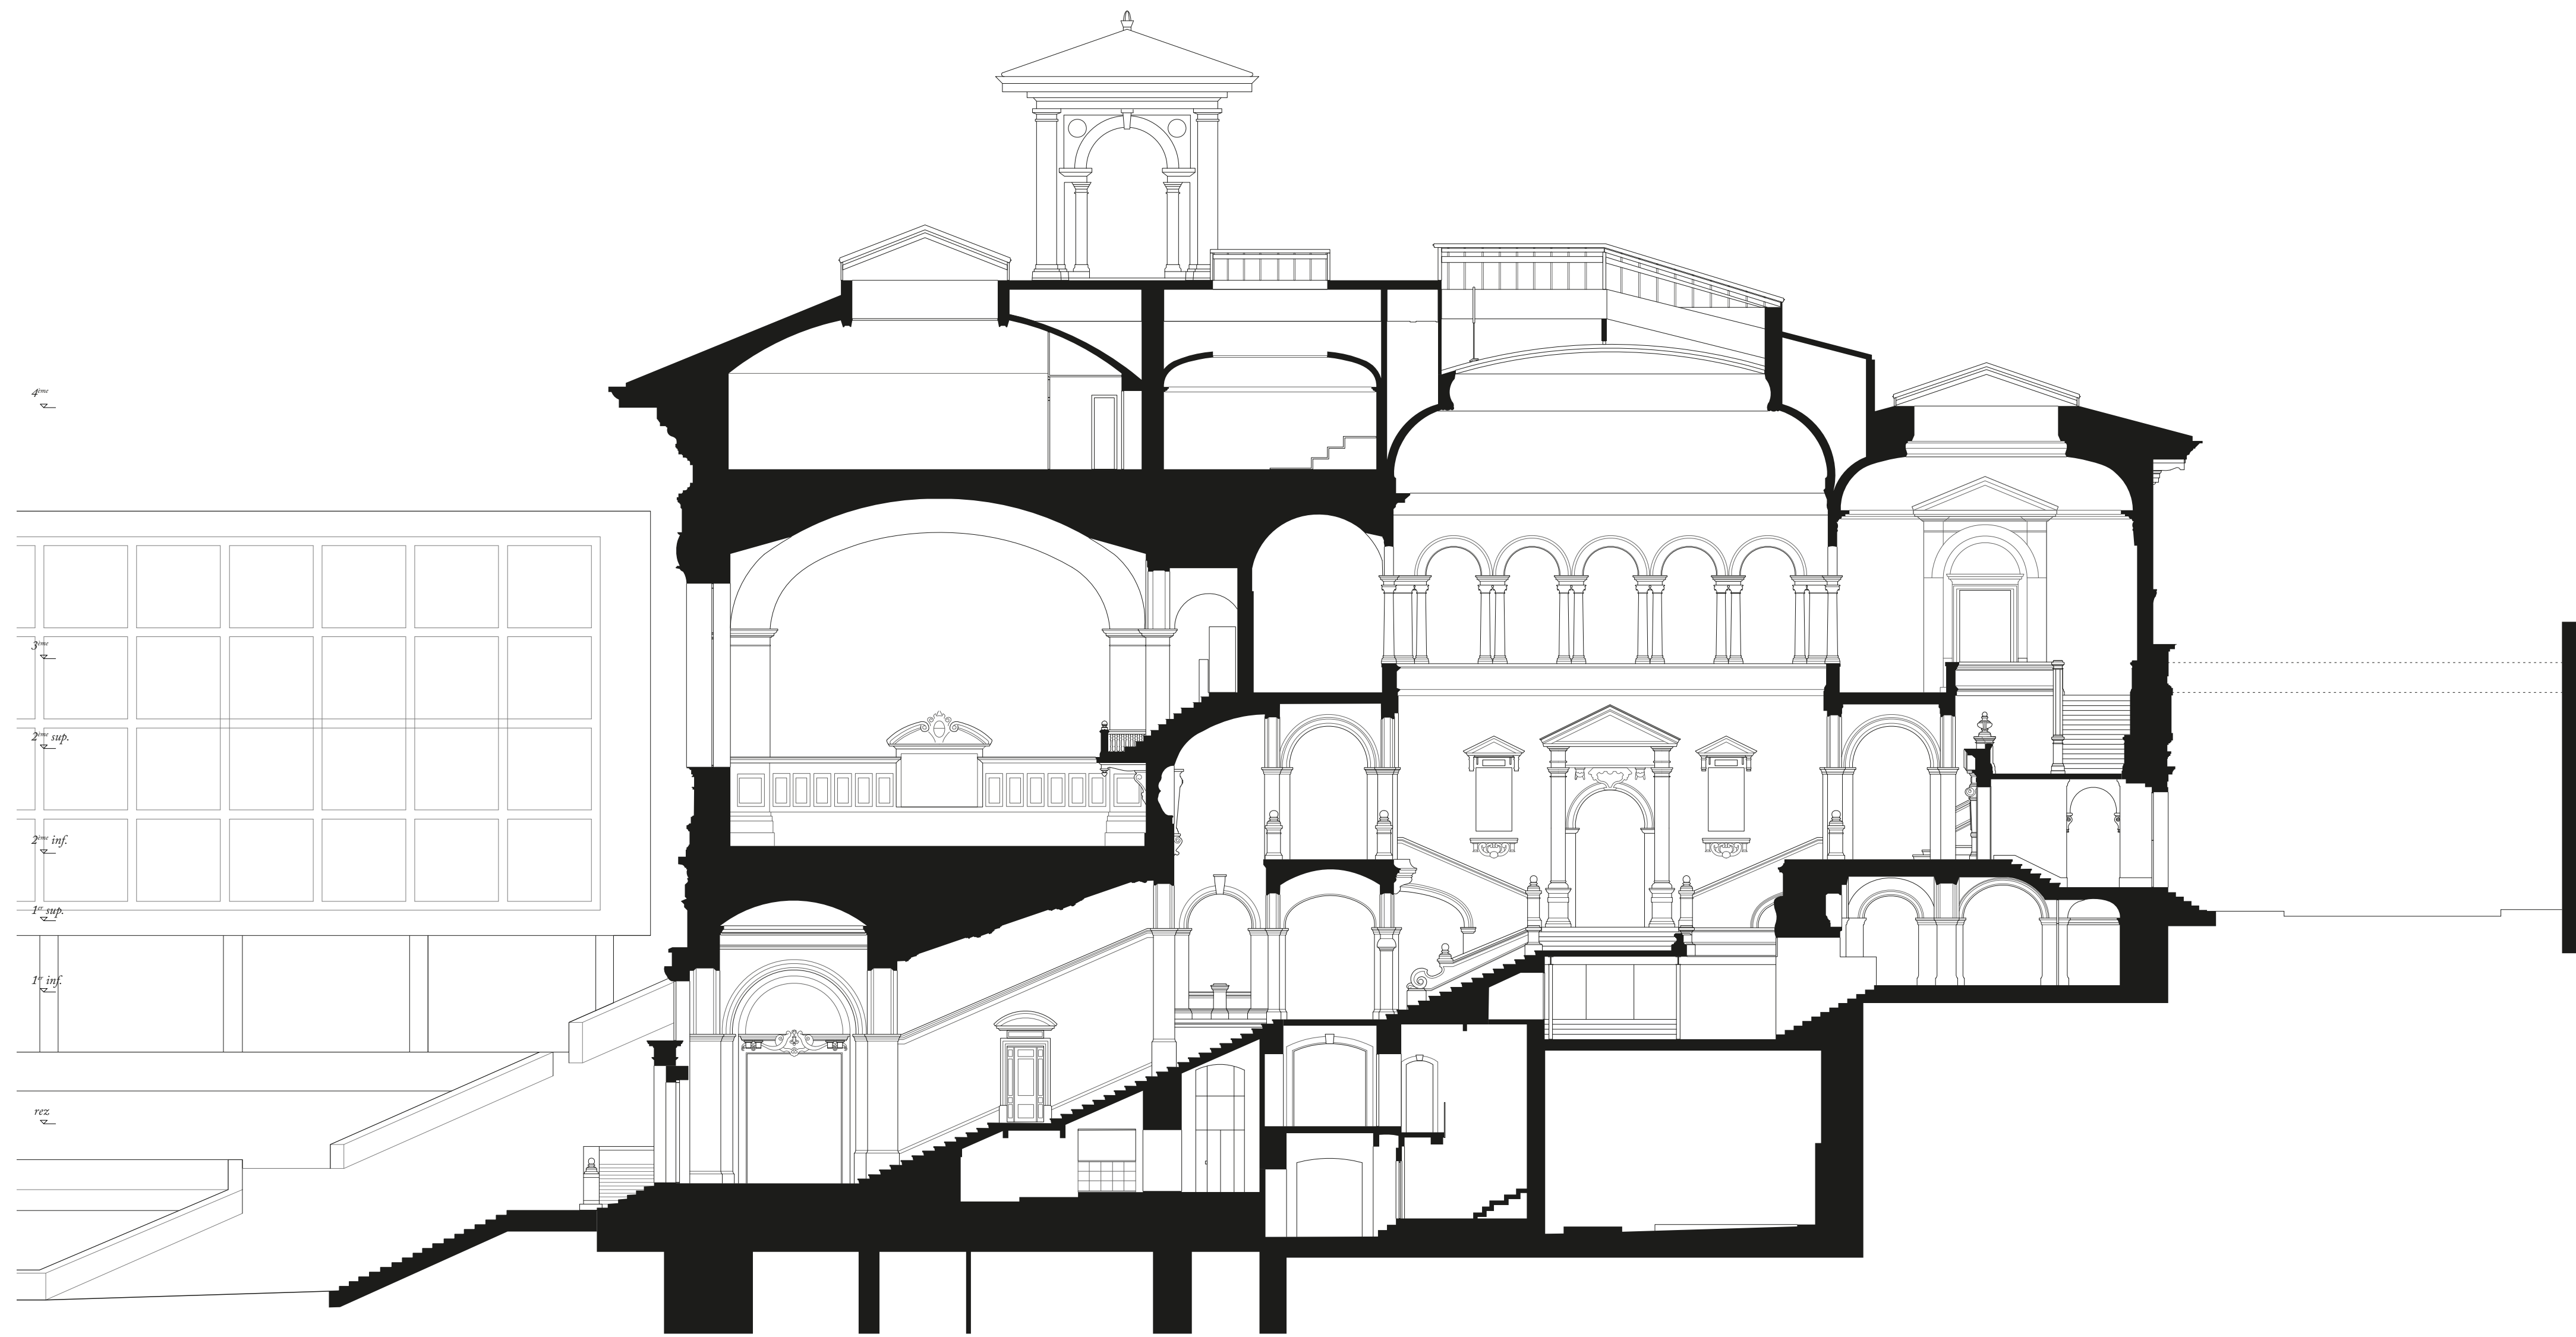


Coupe BB' - 1:150

0 5 10 m
| | | | |

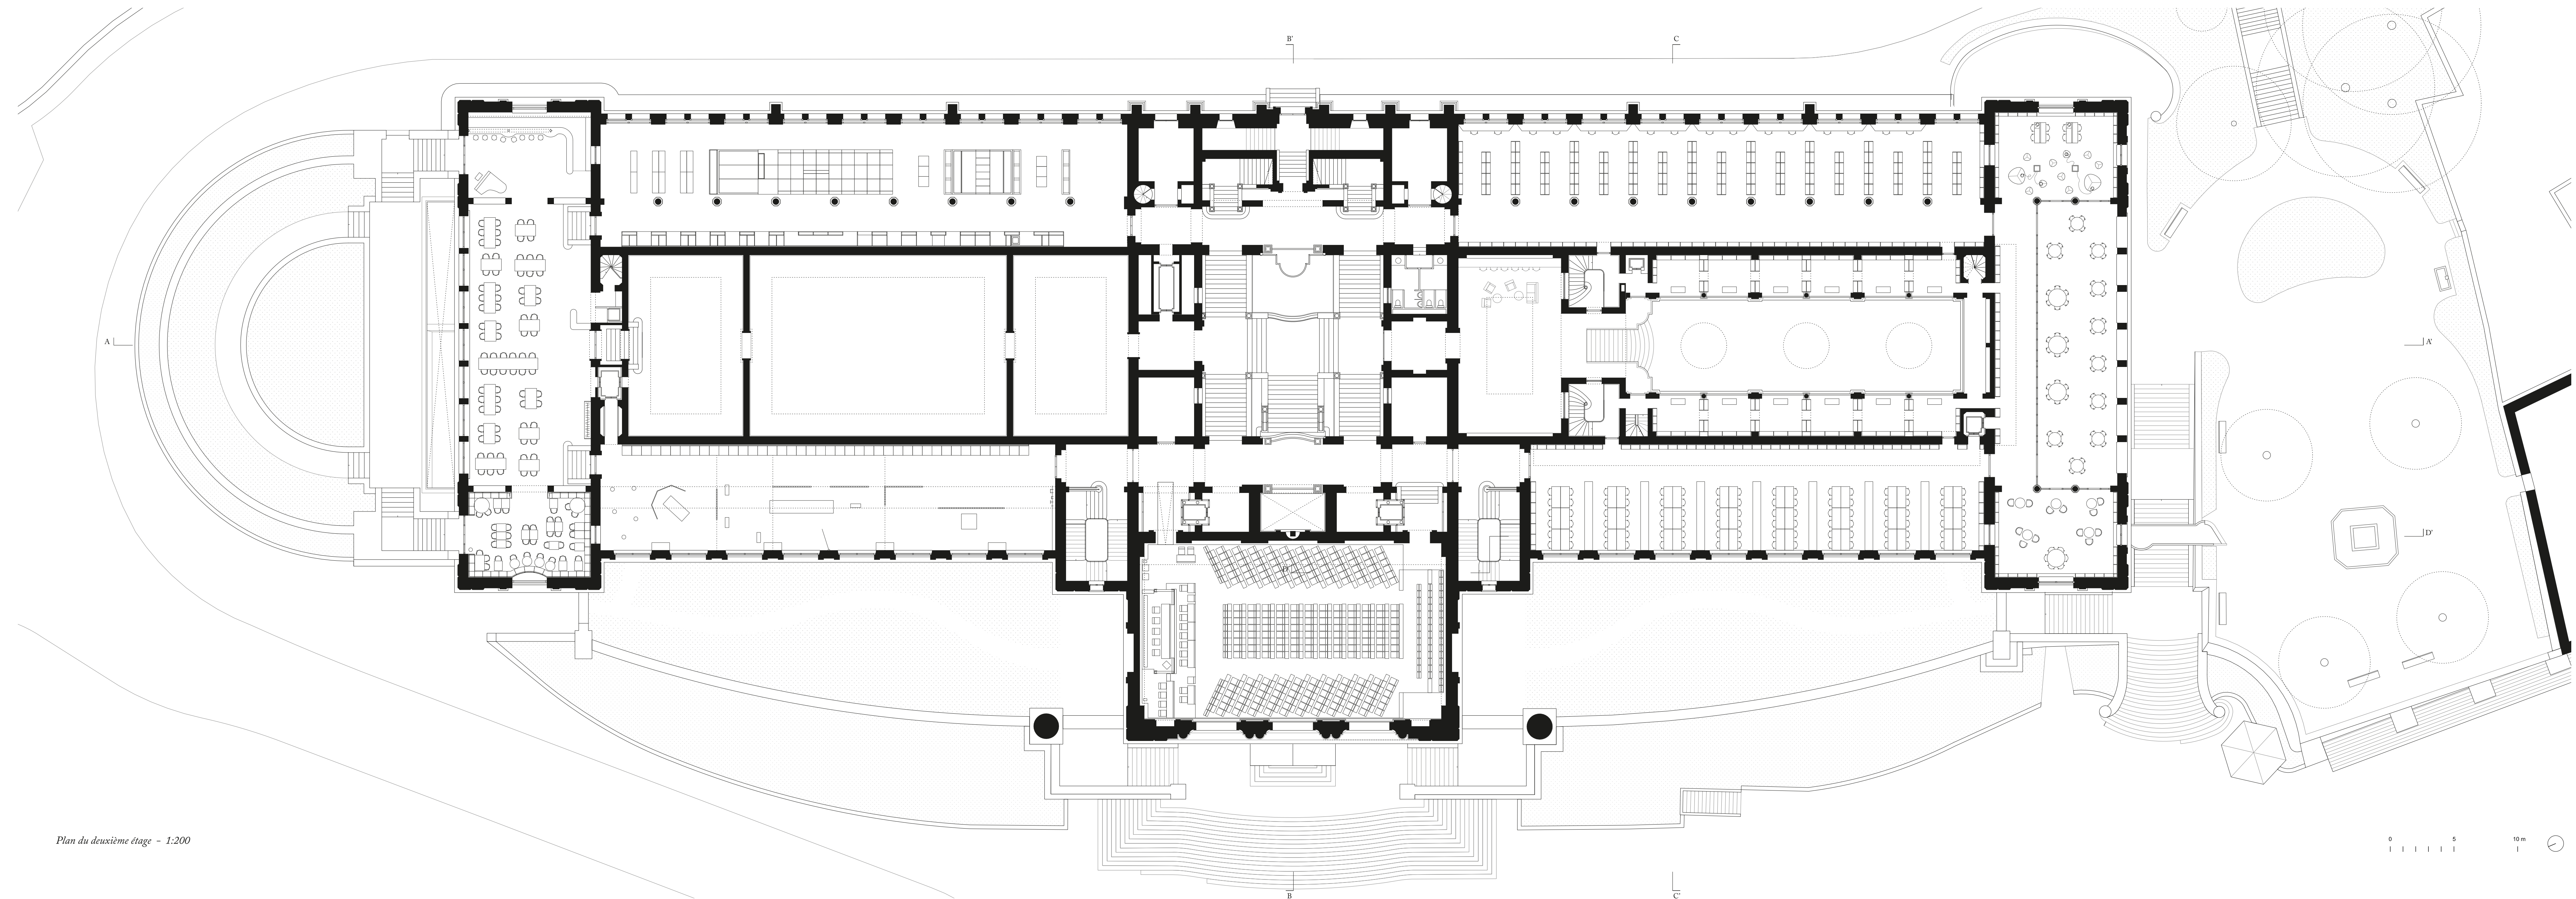

Plan du deuxième étage - 1:200

0 5 10 m
| | | | |

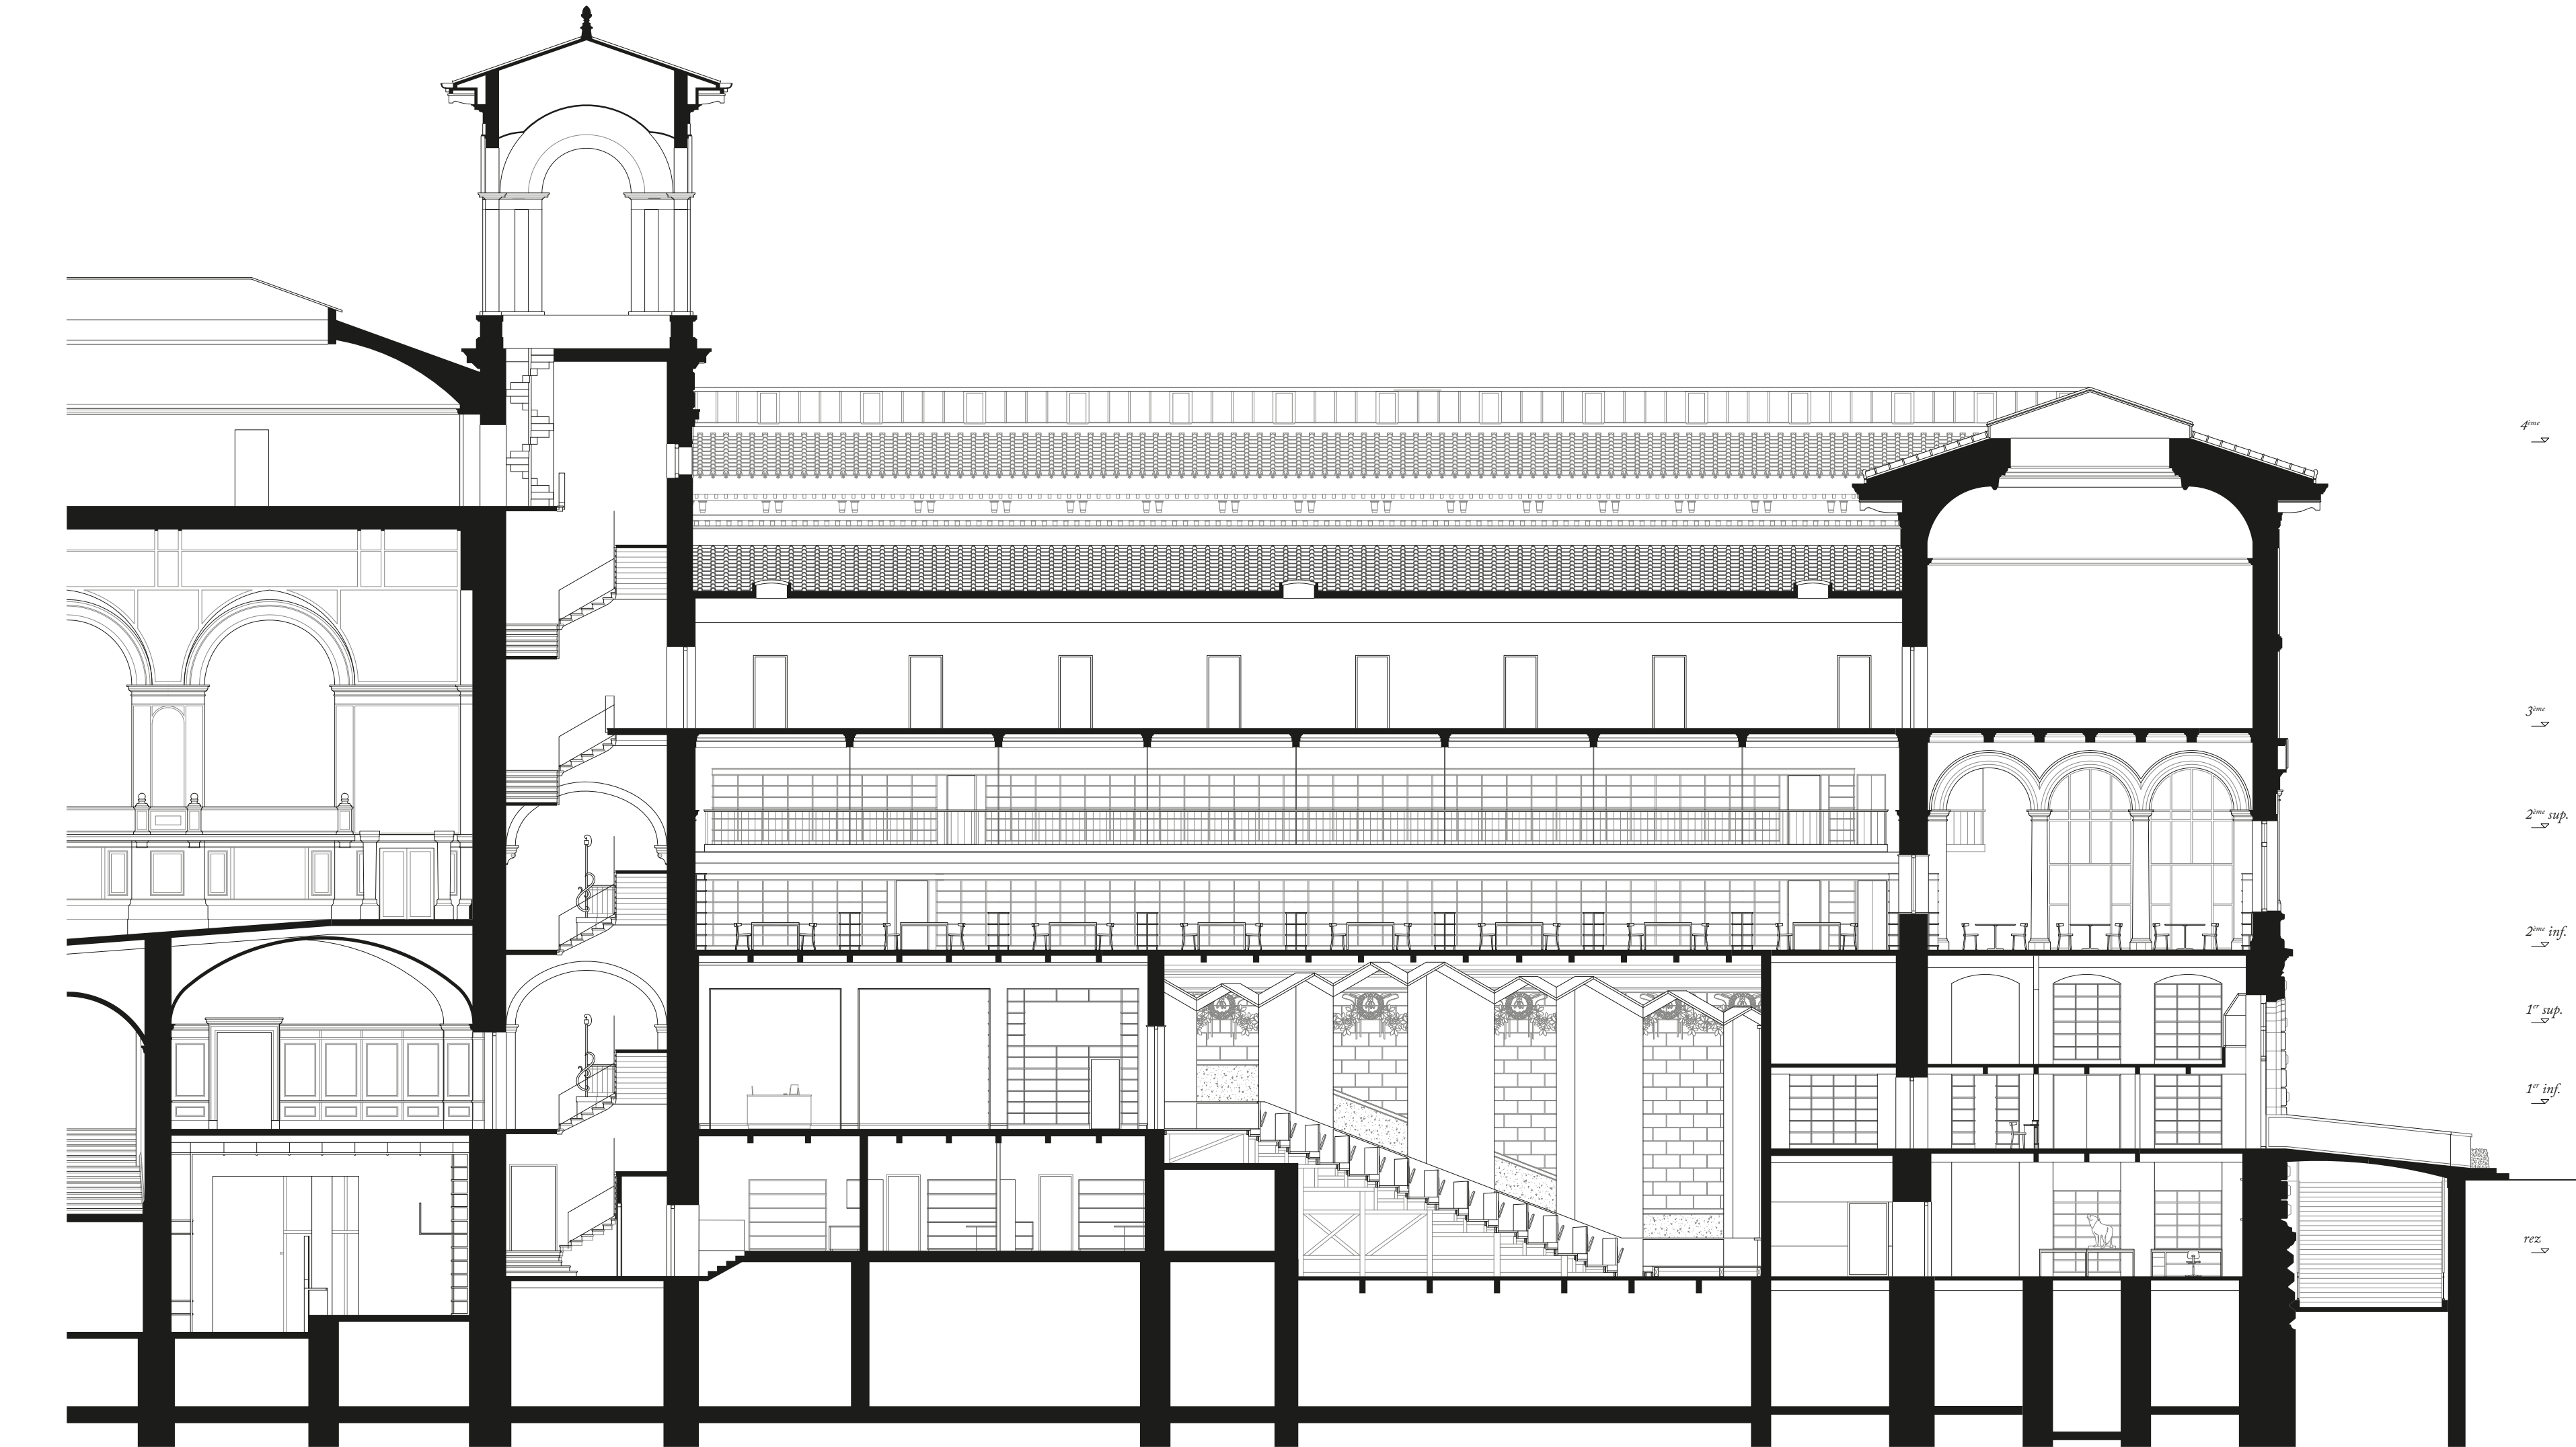

Coupe DD' - 1:150

0 5 10 m
| | | | |

