


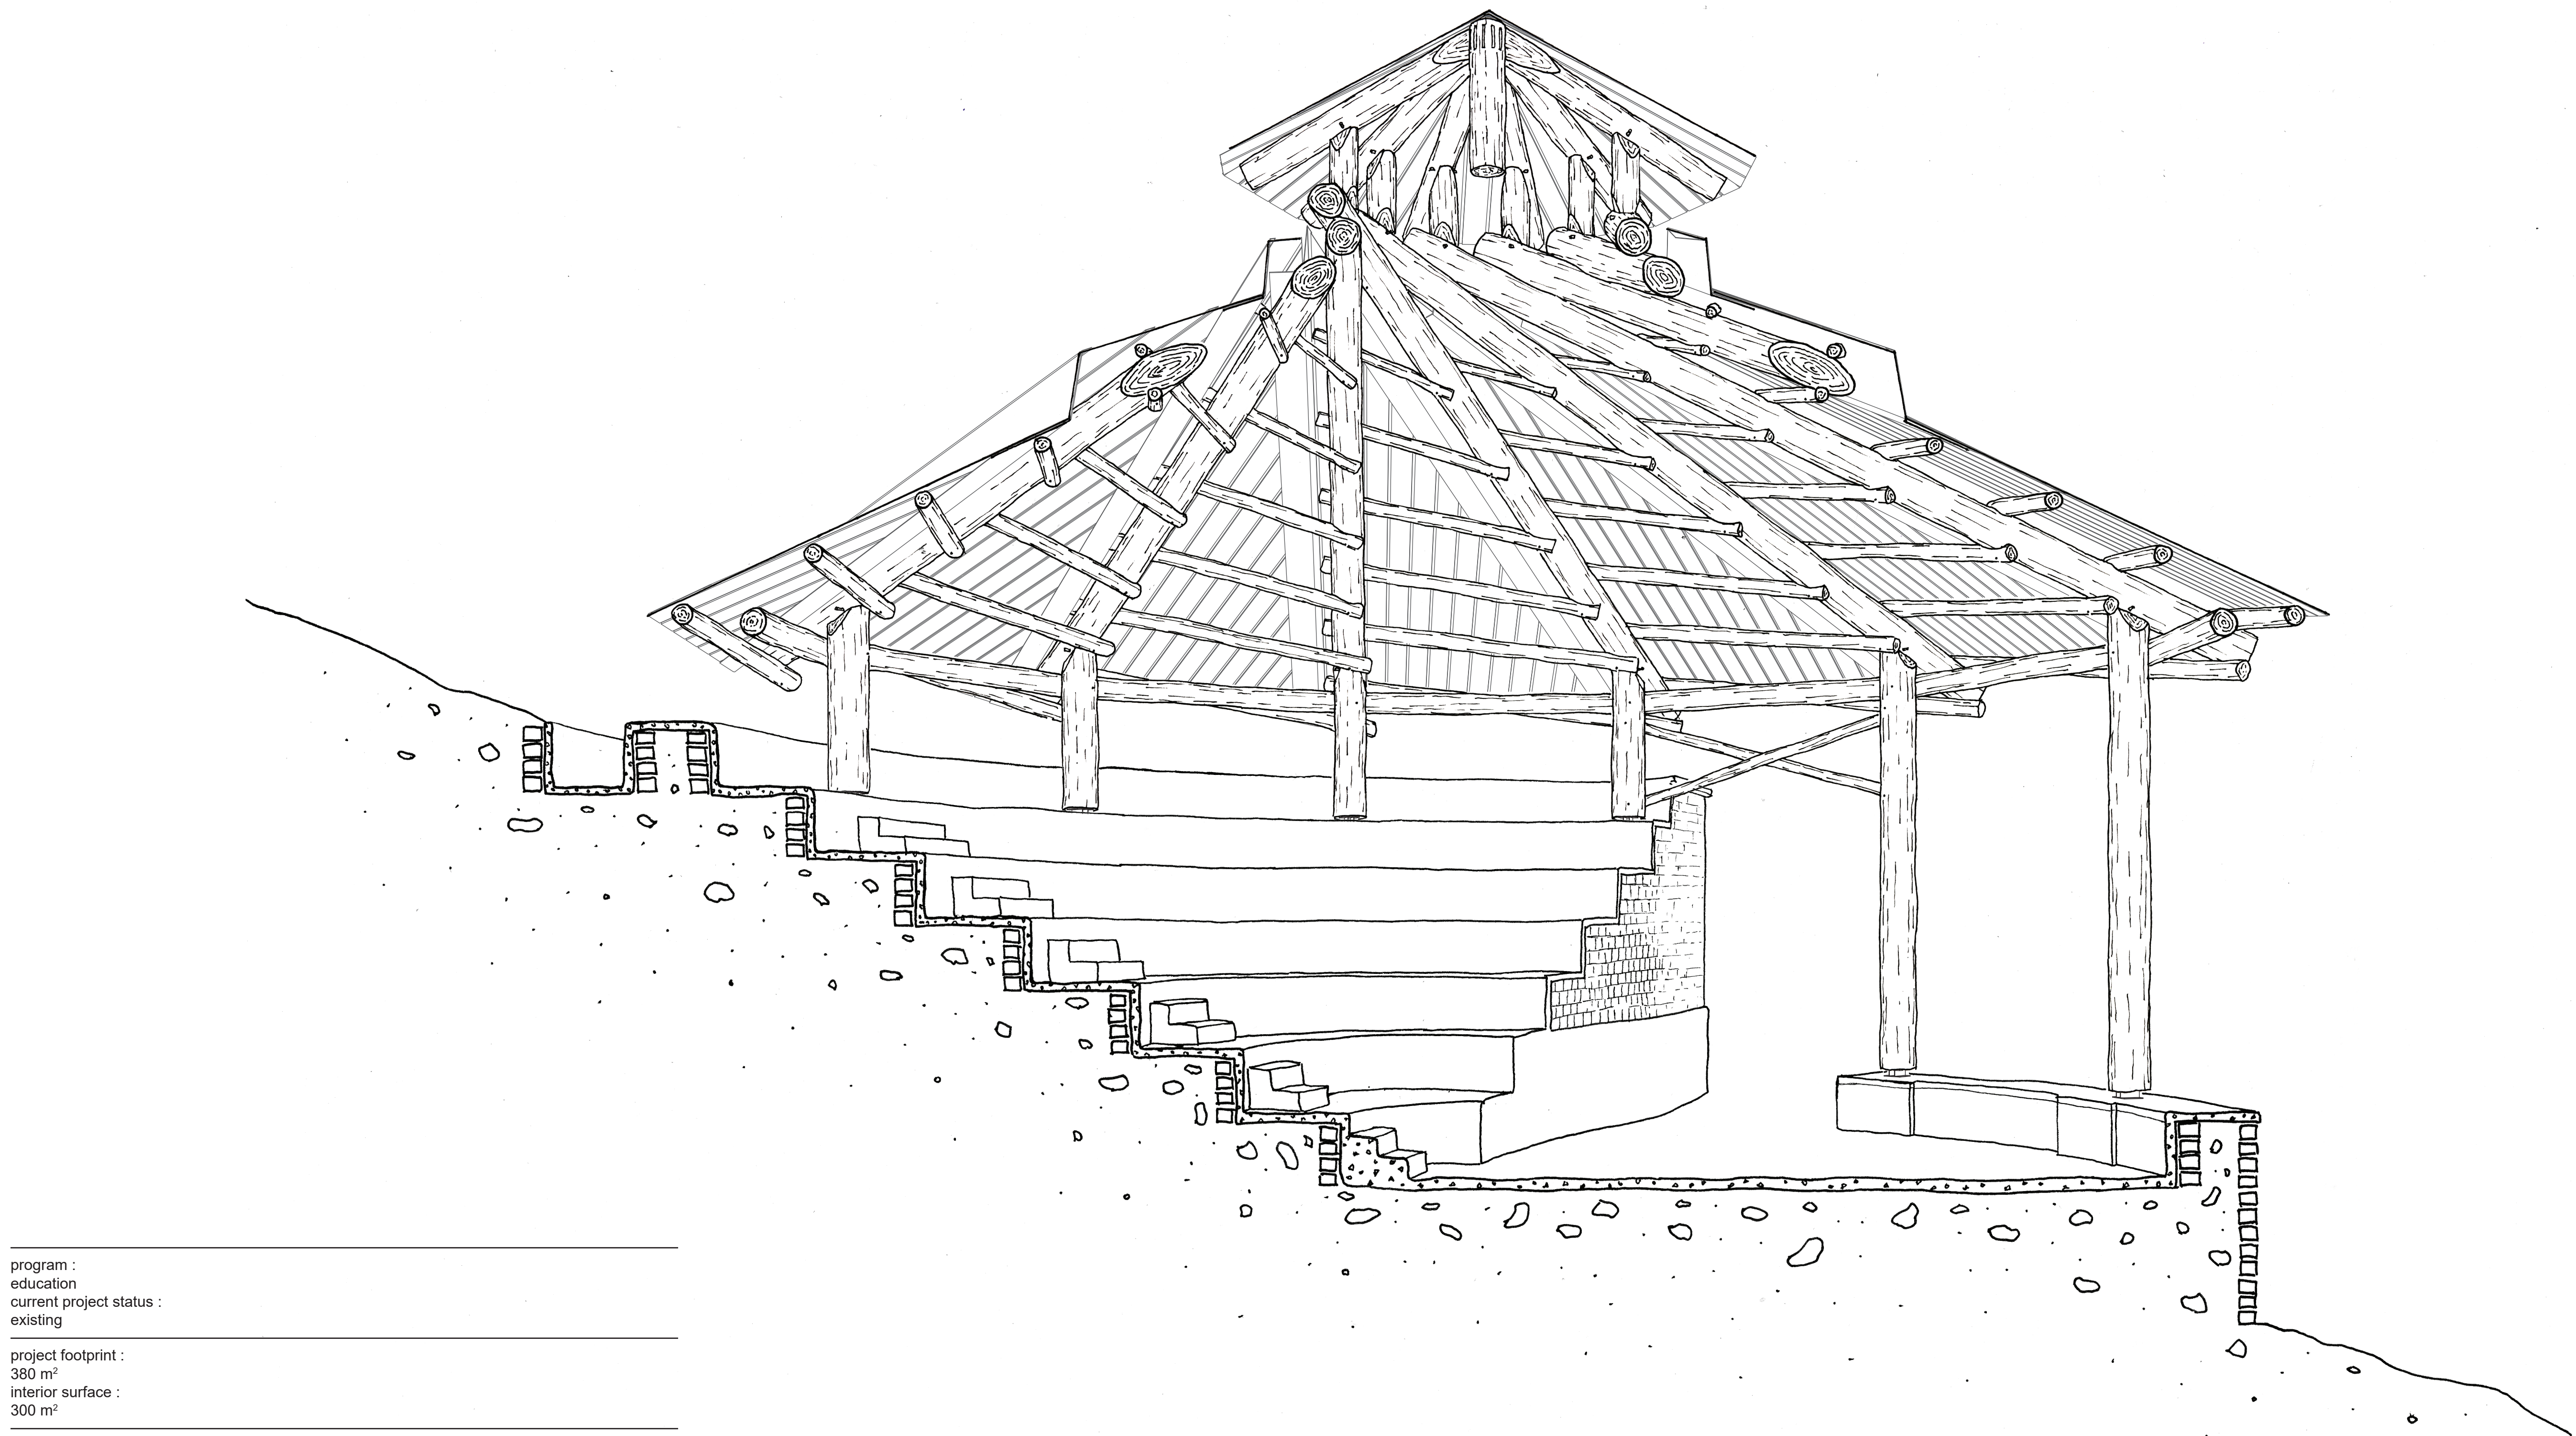

program :
education
current project status :
existing

project footprint :
380 m²
interior surface :
300 m²