



ROOM ORGANISATION (2)

- Organisation in relation to the program
- Production rooms separated from secondary room

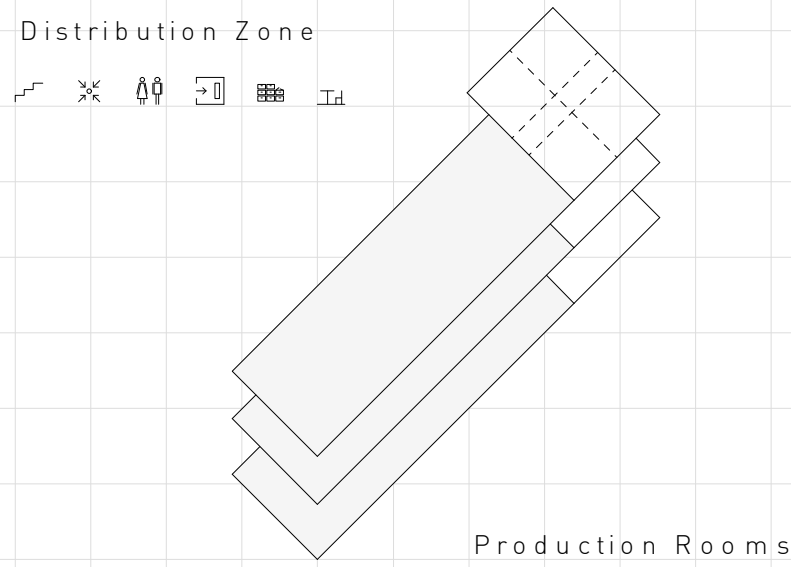


BASIC LAYOUT

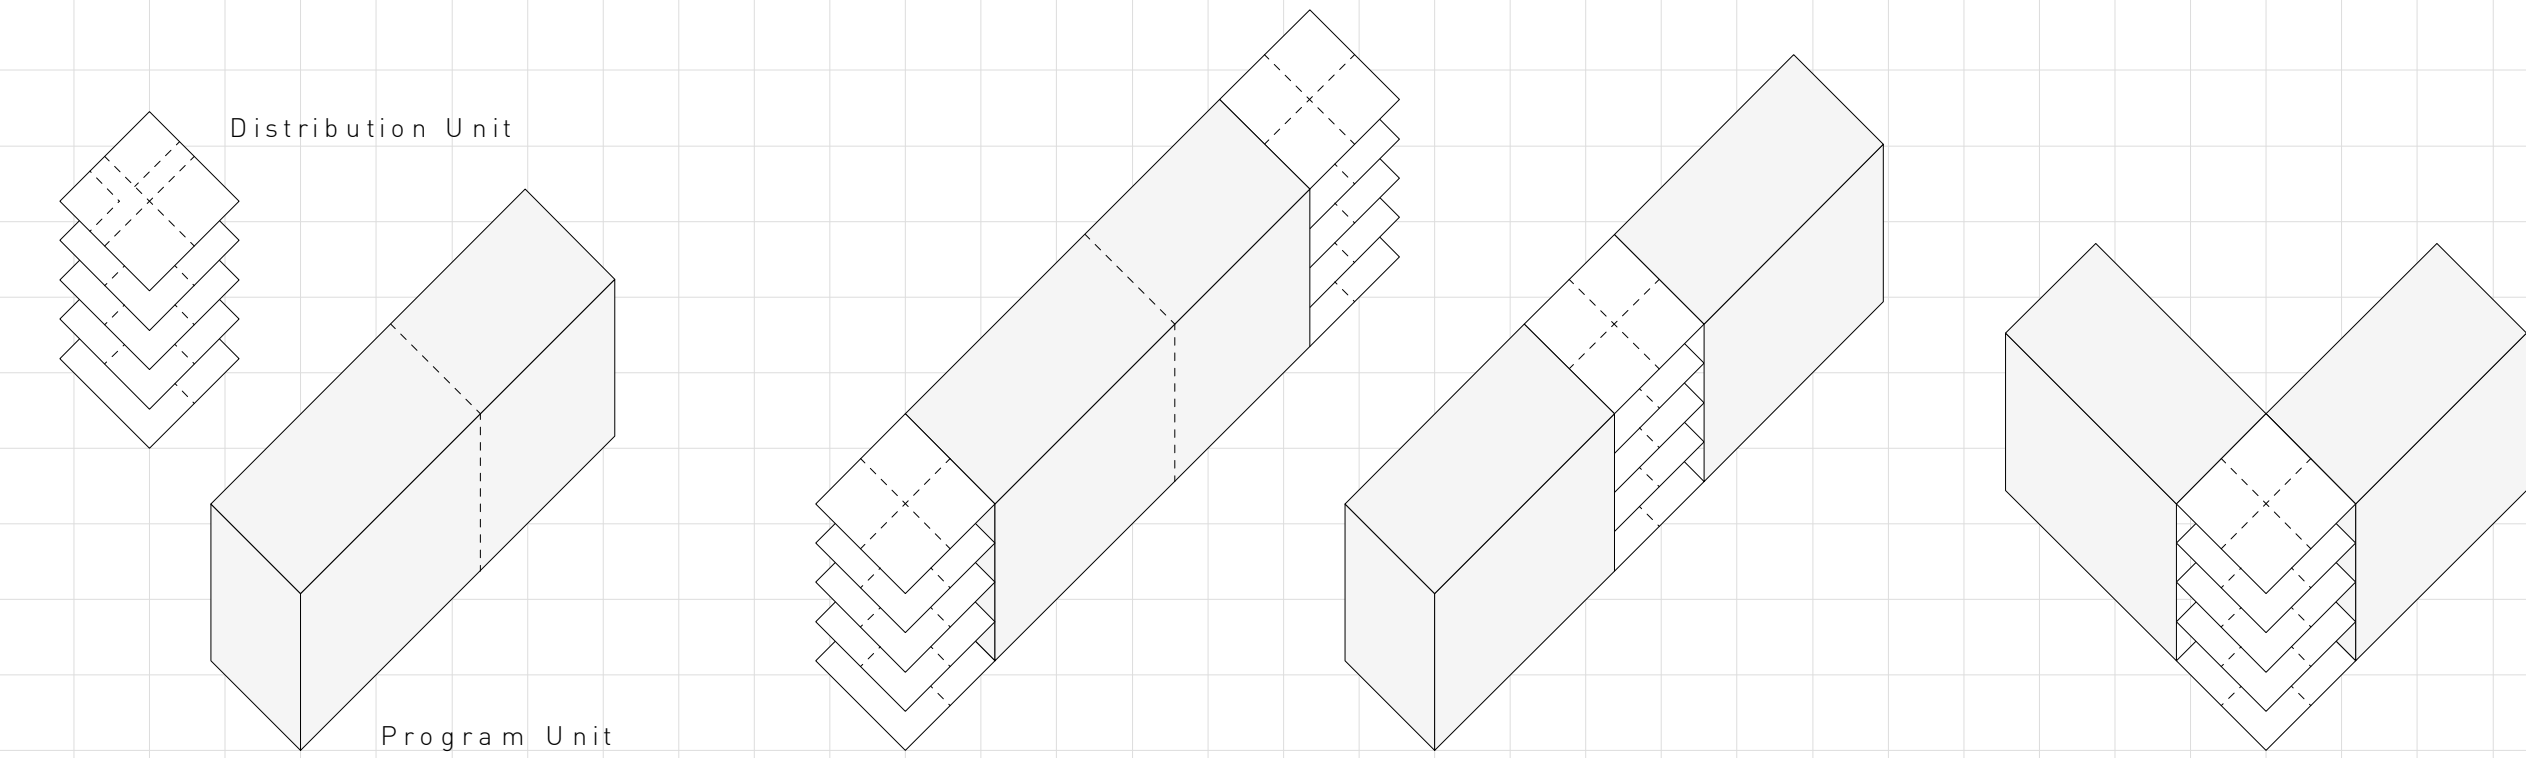


STRUCTURAL SYSTEM (4)

- Regular aligned grid, generous room height
- Low room depth, one or two support rows

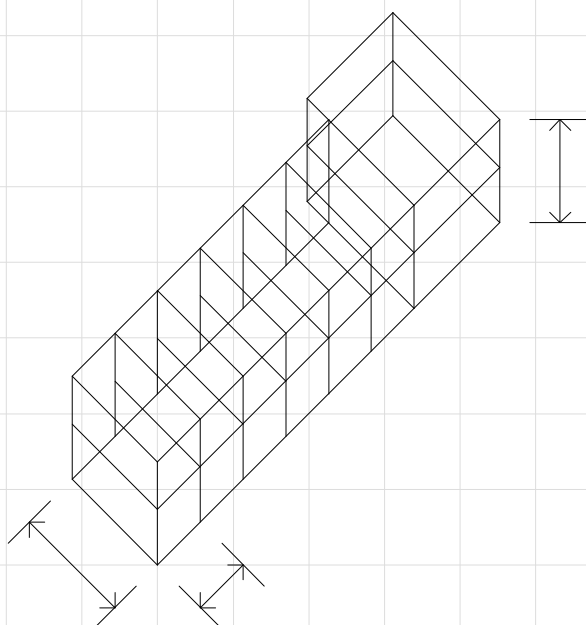


BUILDING DIMENSION AND STRUCTURE

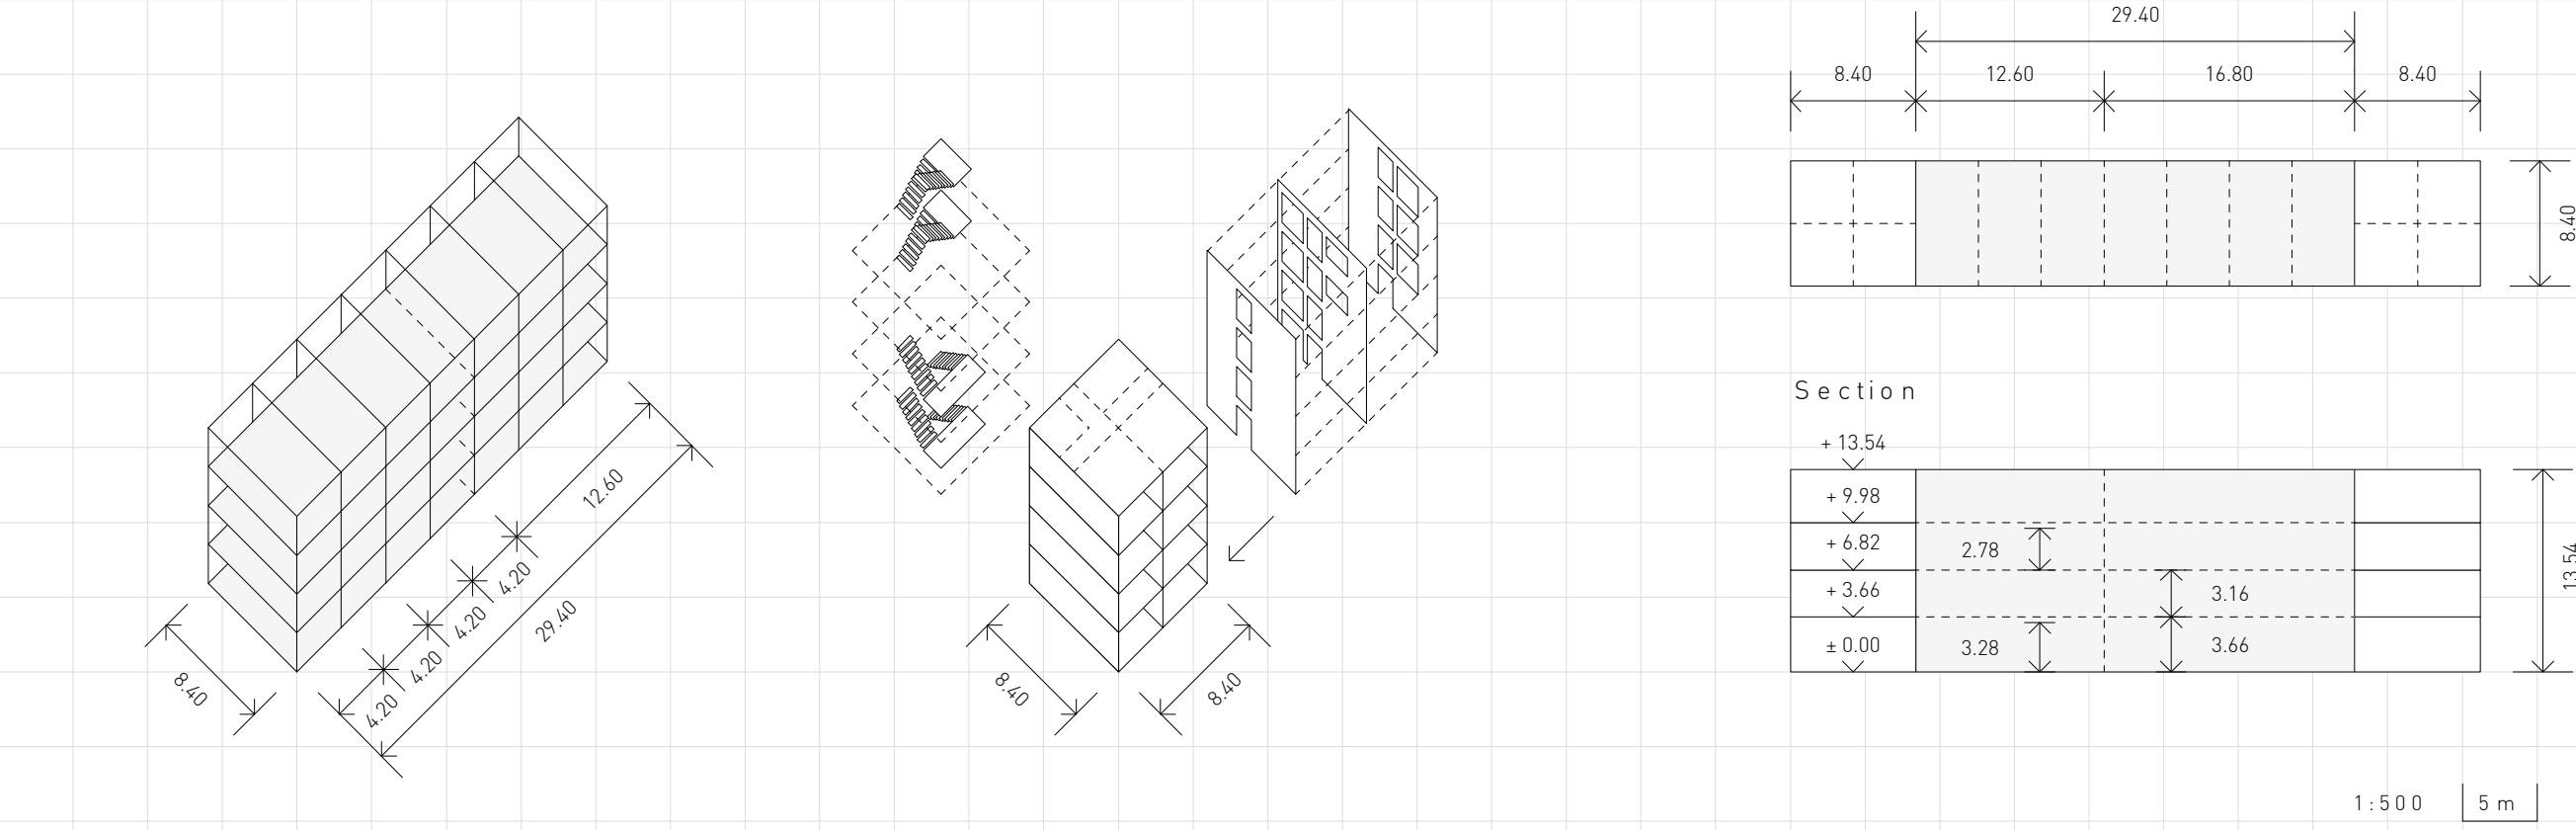


FACADE AND WINDOWS (3)

- Regular facade grid following the structure
- Large windows with regular partitioned wings

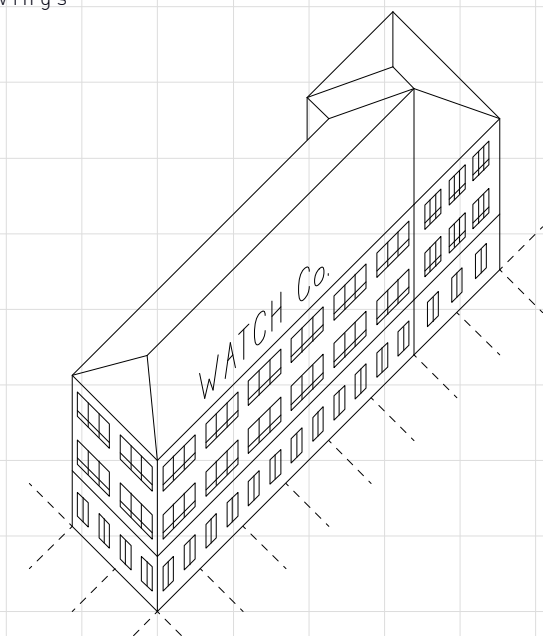


FACADE DESIGN

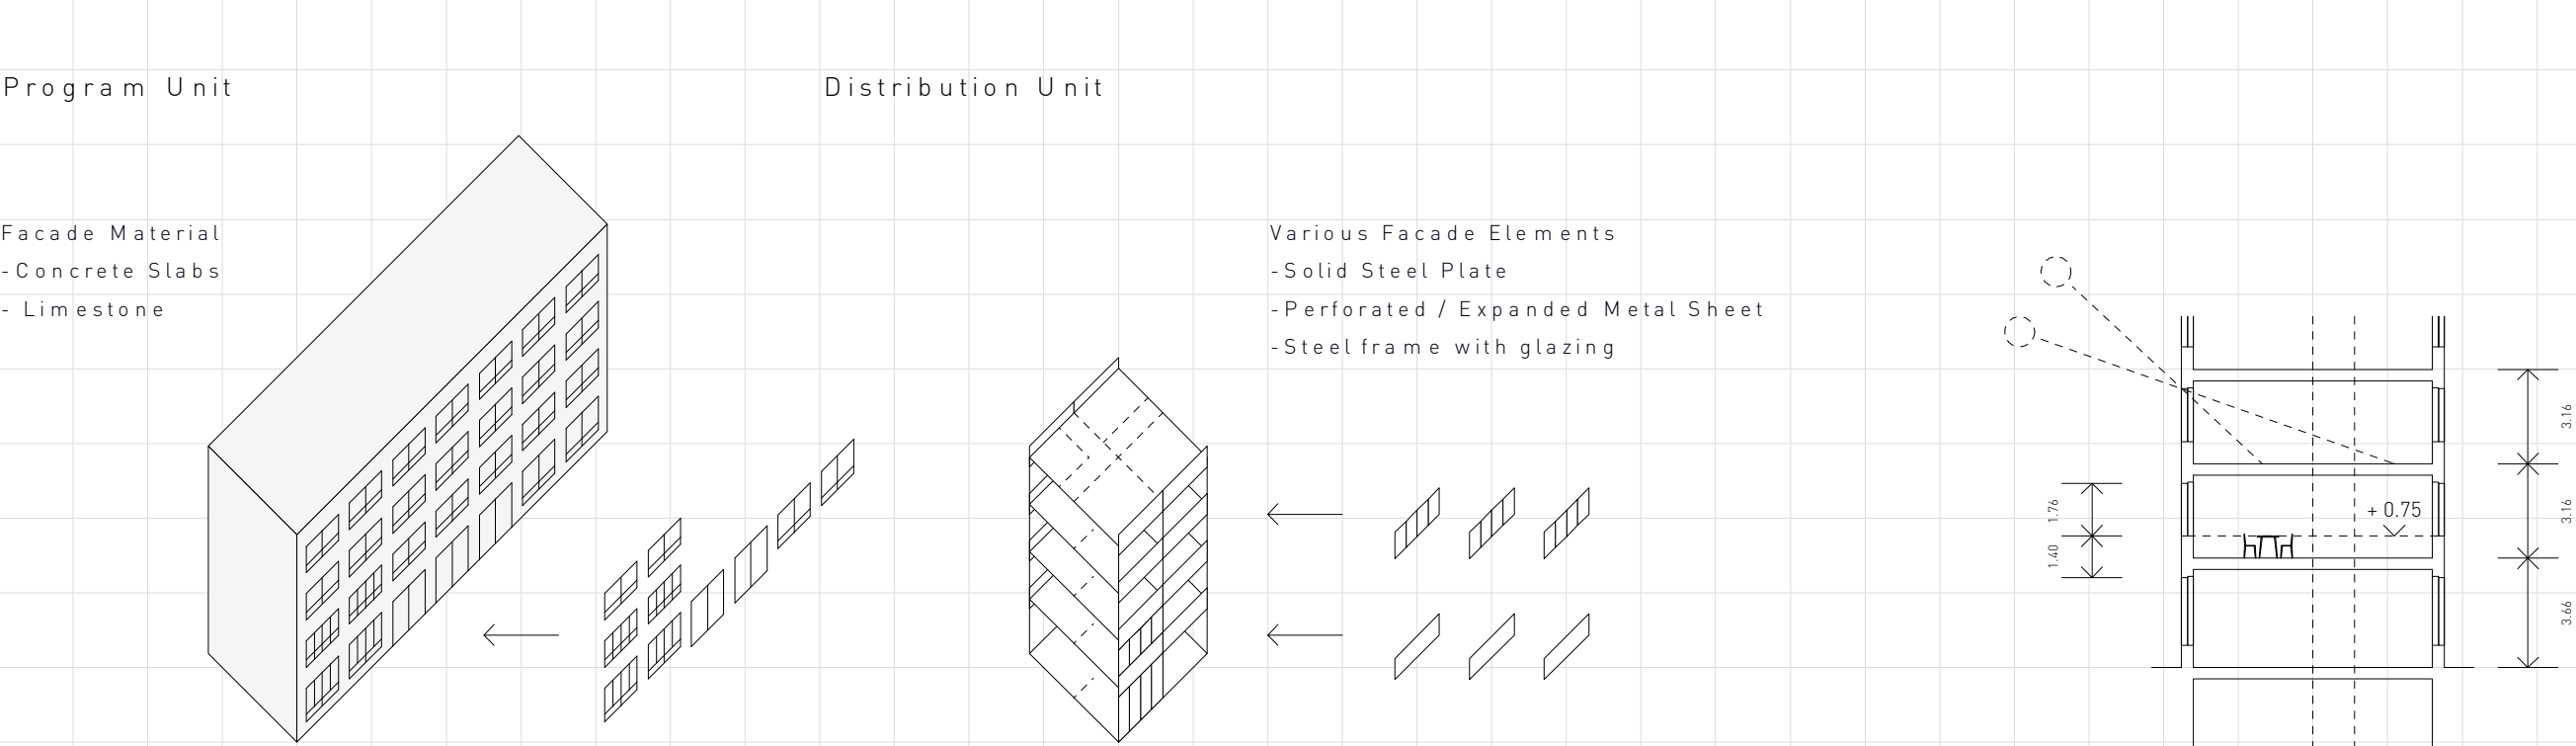


MODULARITY (5)

- Simple building volumes allowed extensions
- Adaption to the development of the industry

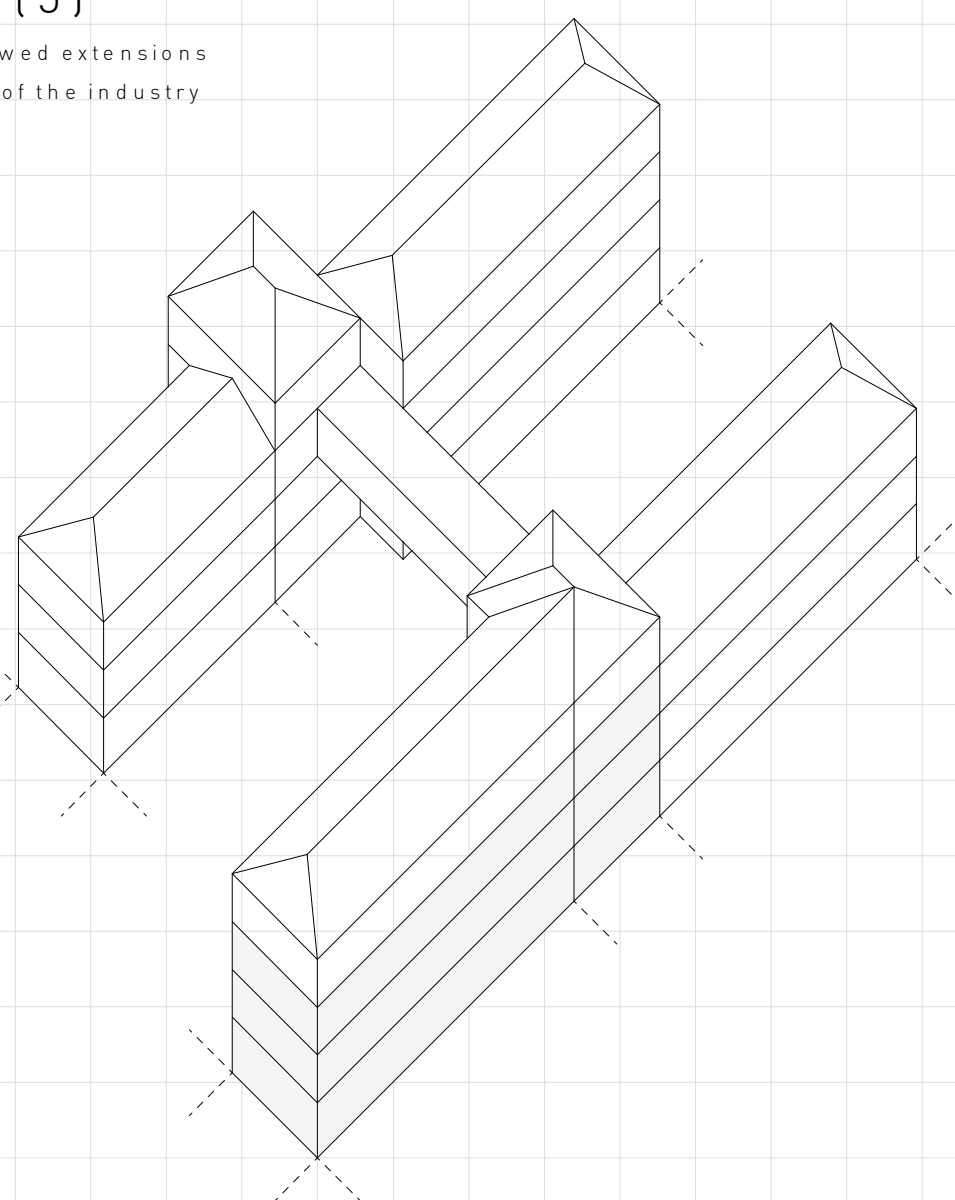


URBAN ARRANGEMENT

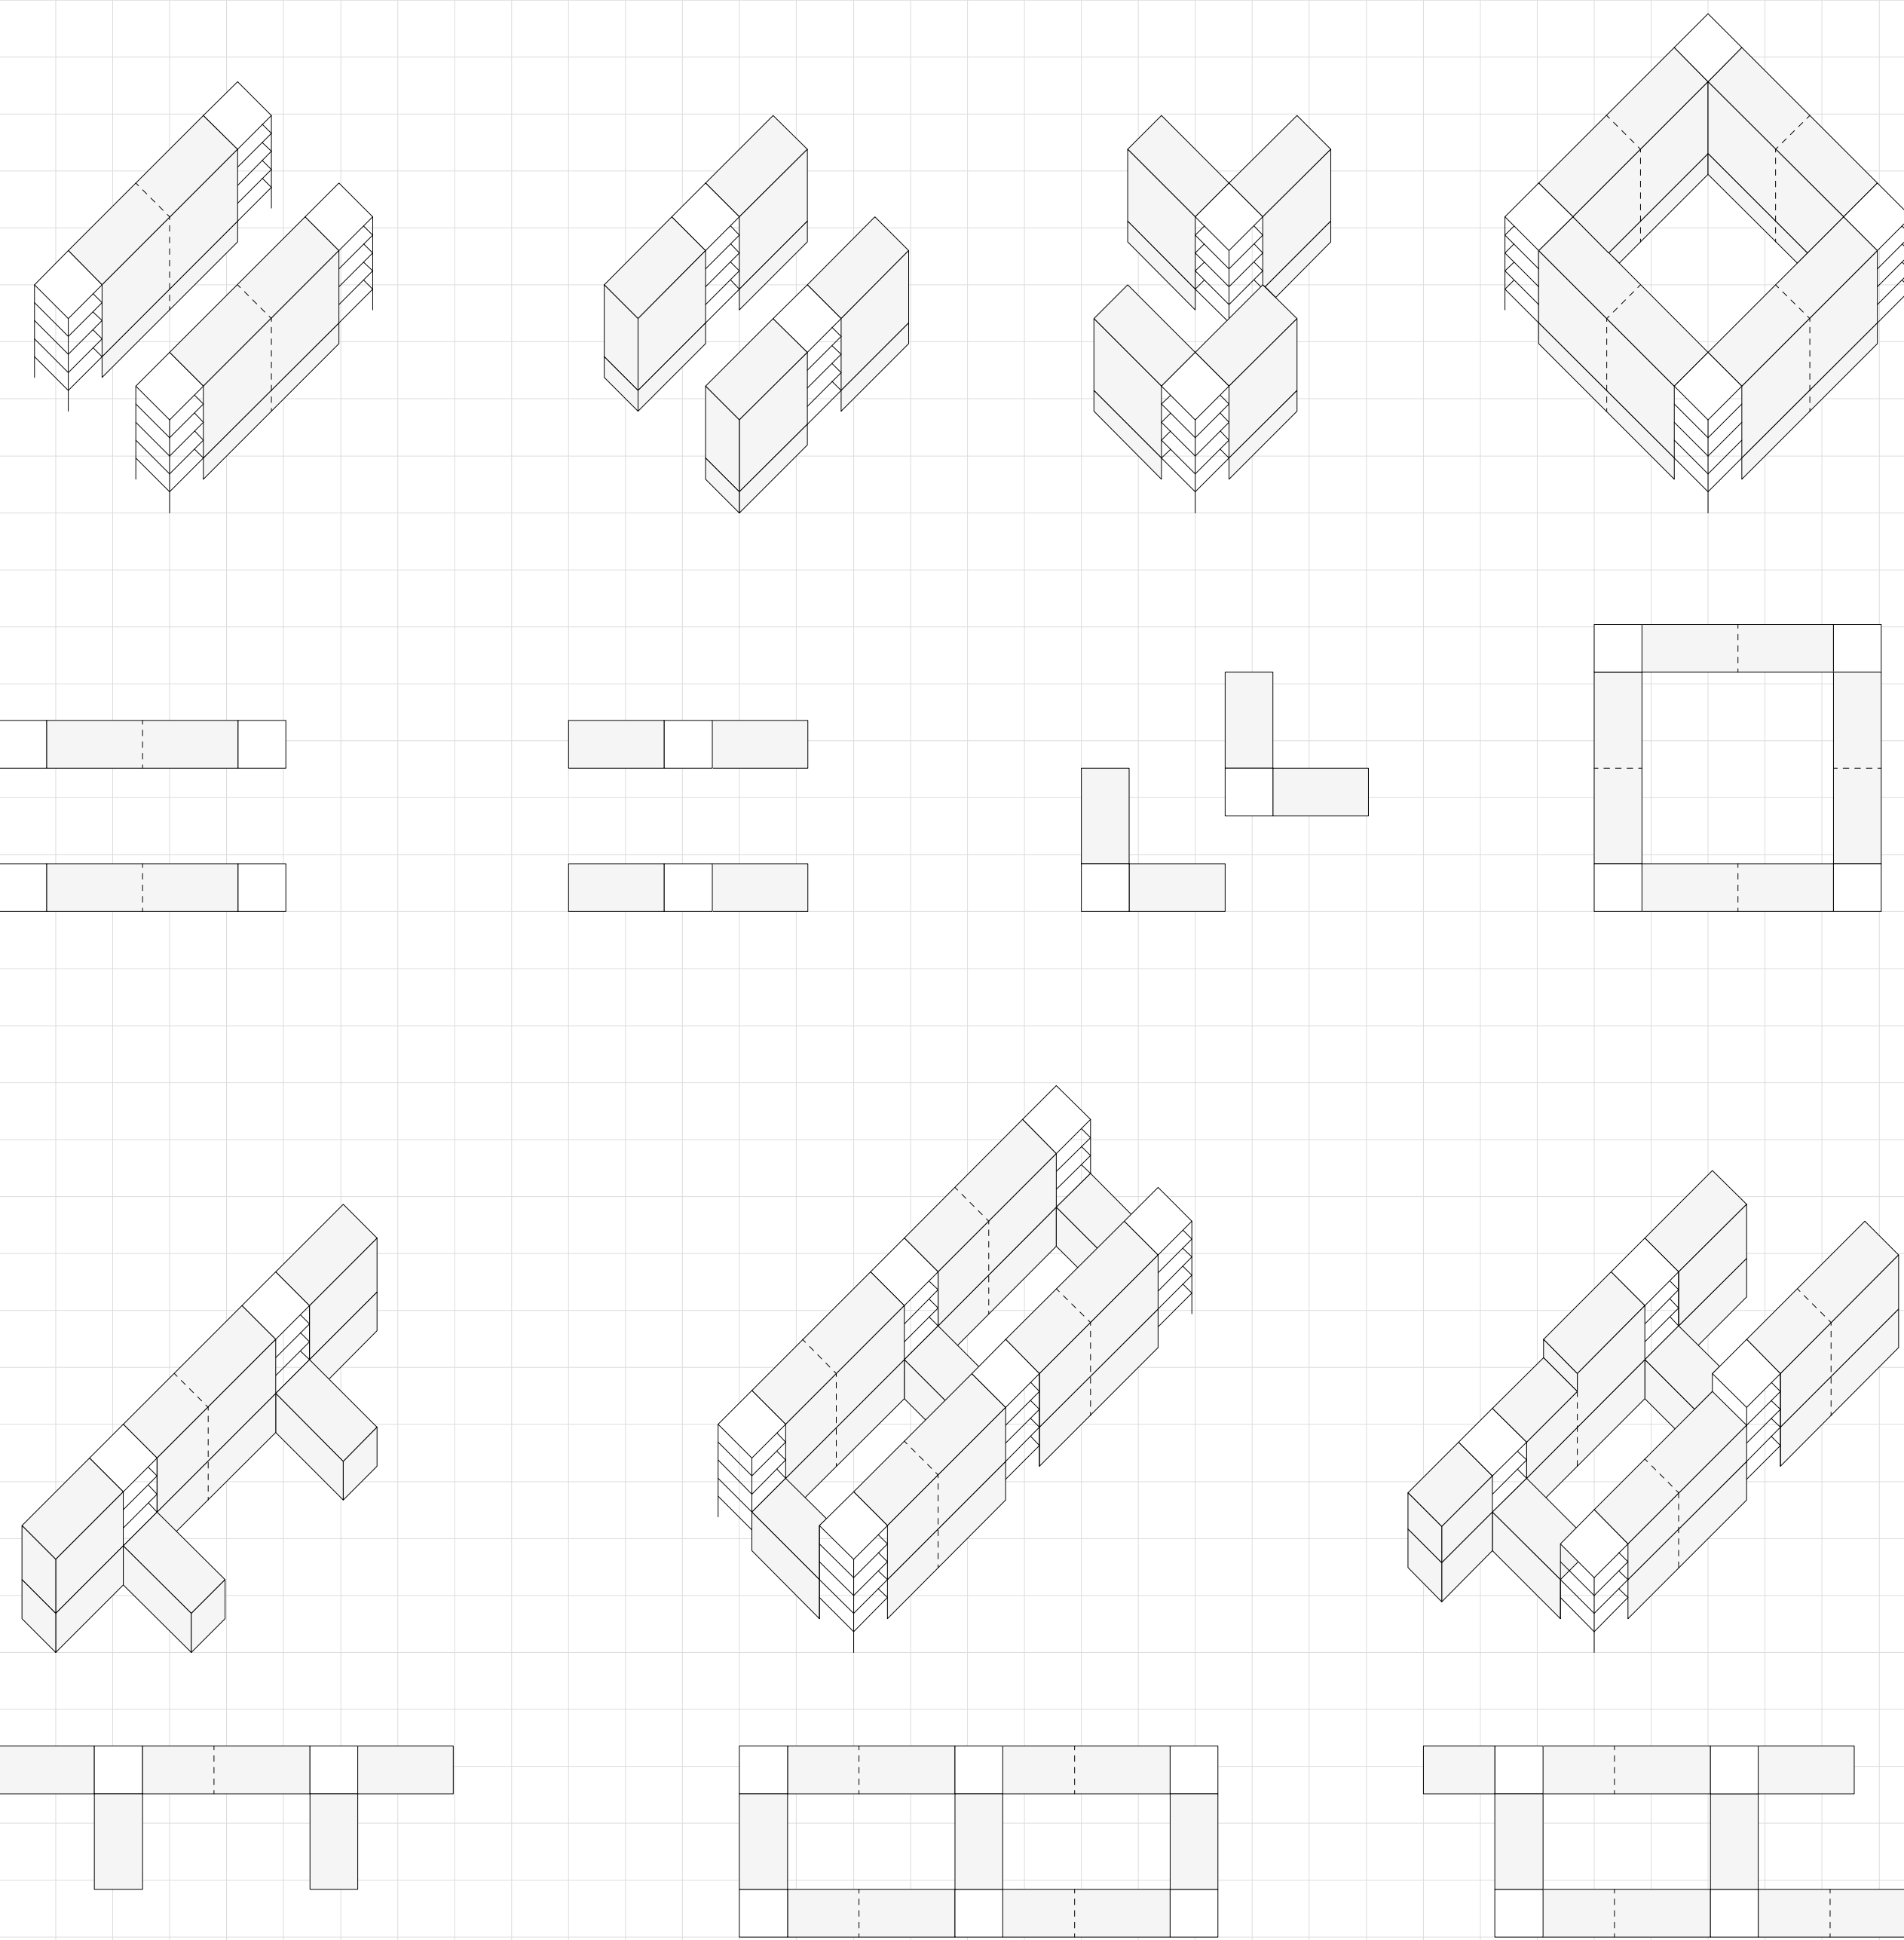

ORIENTATION AND LOCATION (1)



- Location on north slope
- Orientation direction south

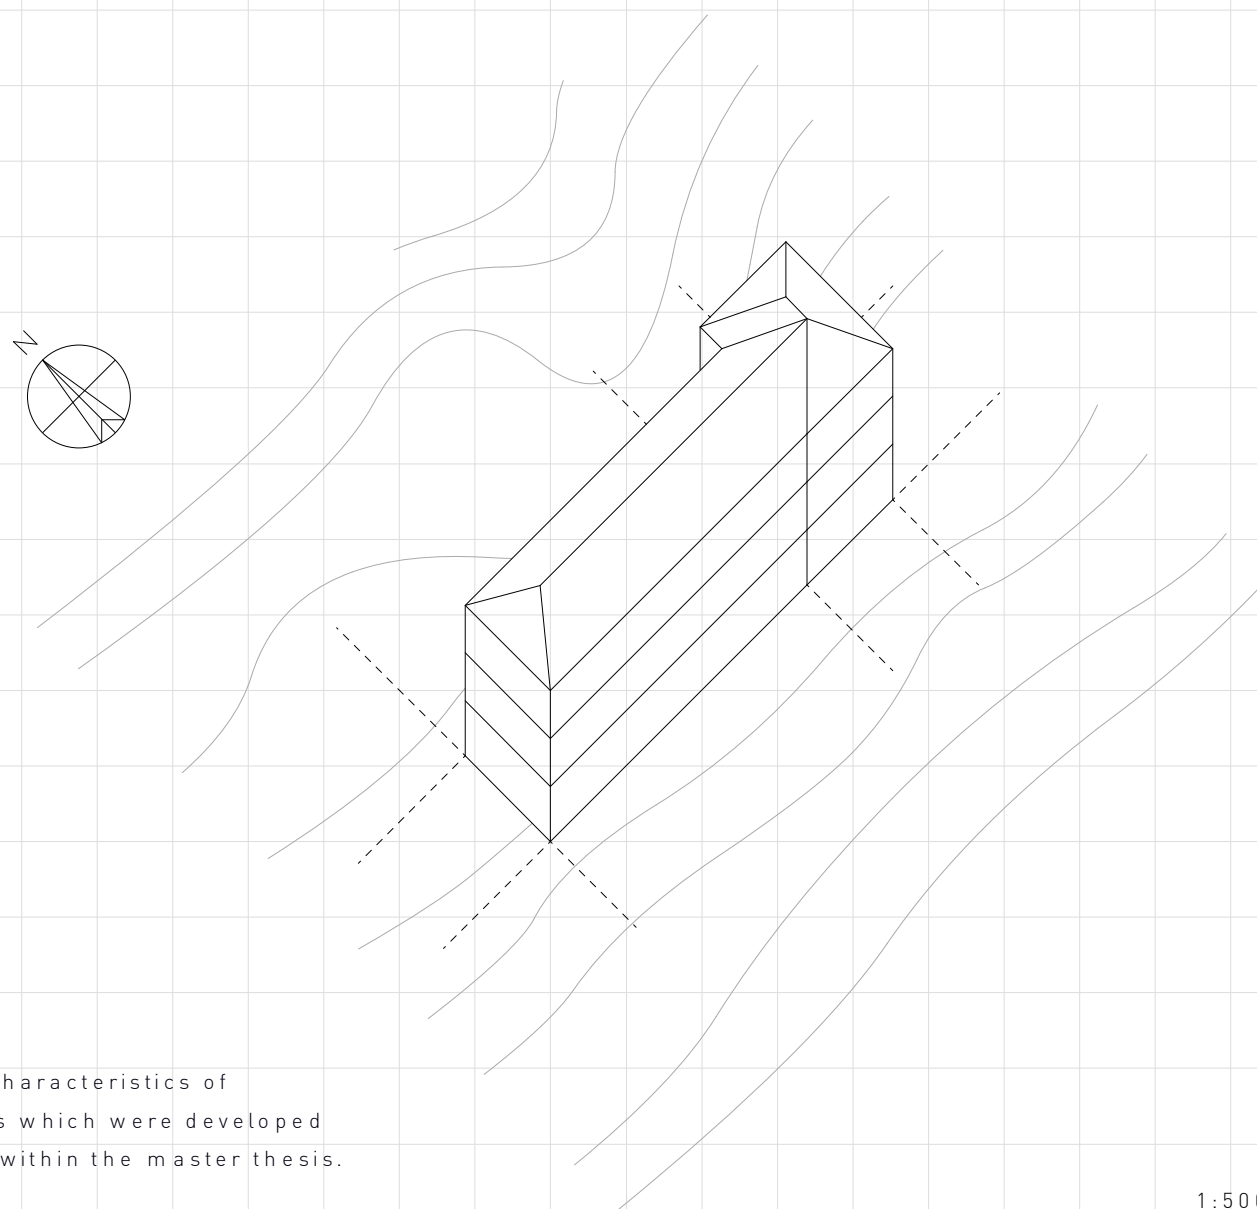


Point 1-5 are characteristics of watch factories which were developed and explained within the master thesis.

- Program Unit
 - Production
 - Public Use
 - Housing
 - Office Space
 - Nursery
 - Restaurant
 - Store
 - Workshop
 - School
 - Bar
- Distribution Unit
 - Elevator
 - Stairs
 - Meeting Point
 - Toilets
 - Entrance Area
 - Balcony
 - Storage Room
 - Workshop
 - Cycle Room
 - Office

PROGRAM UNIT

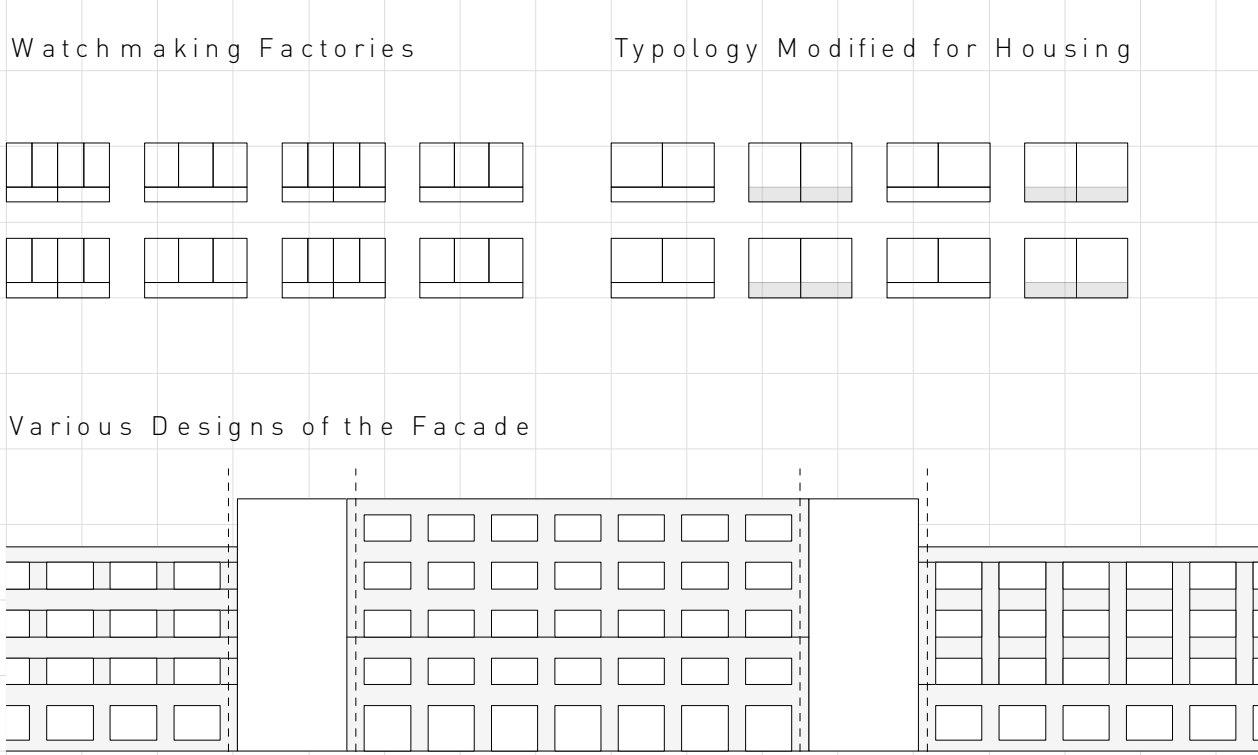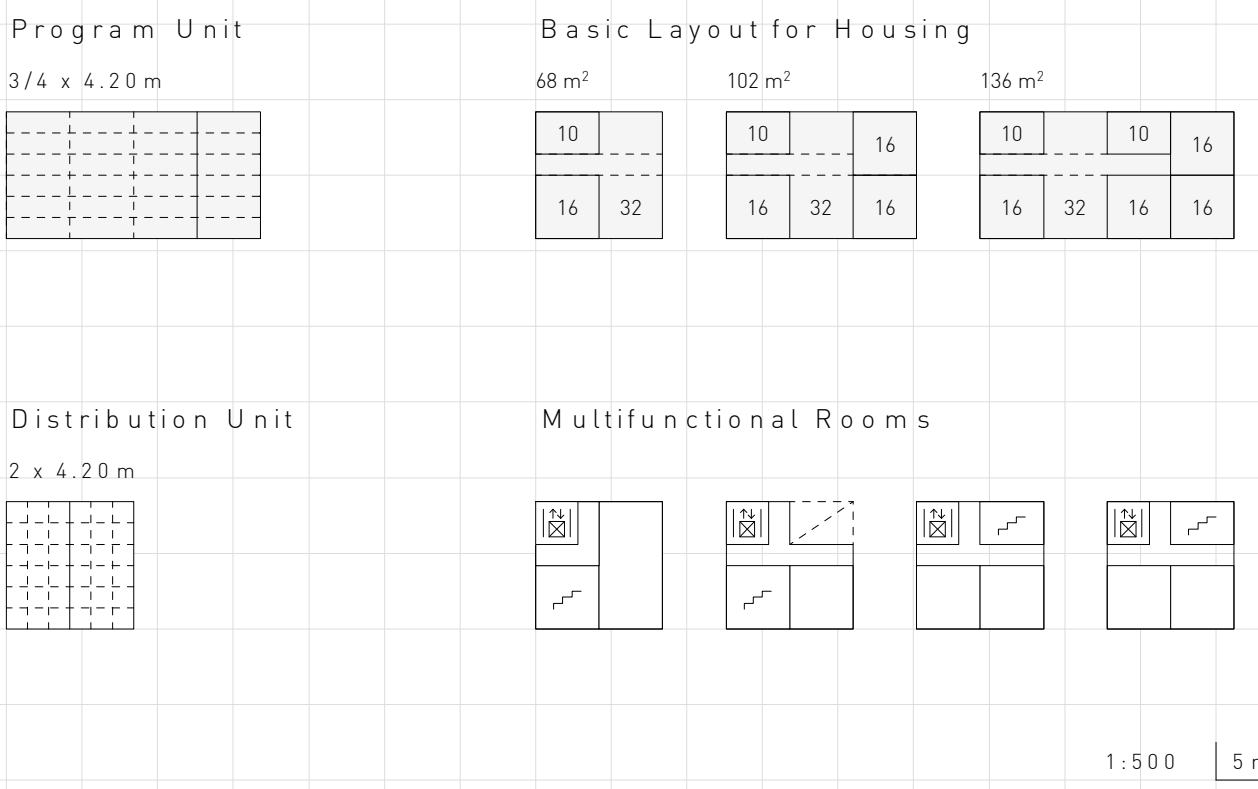

BUILDING SERVICES

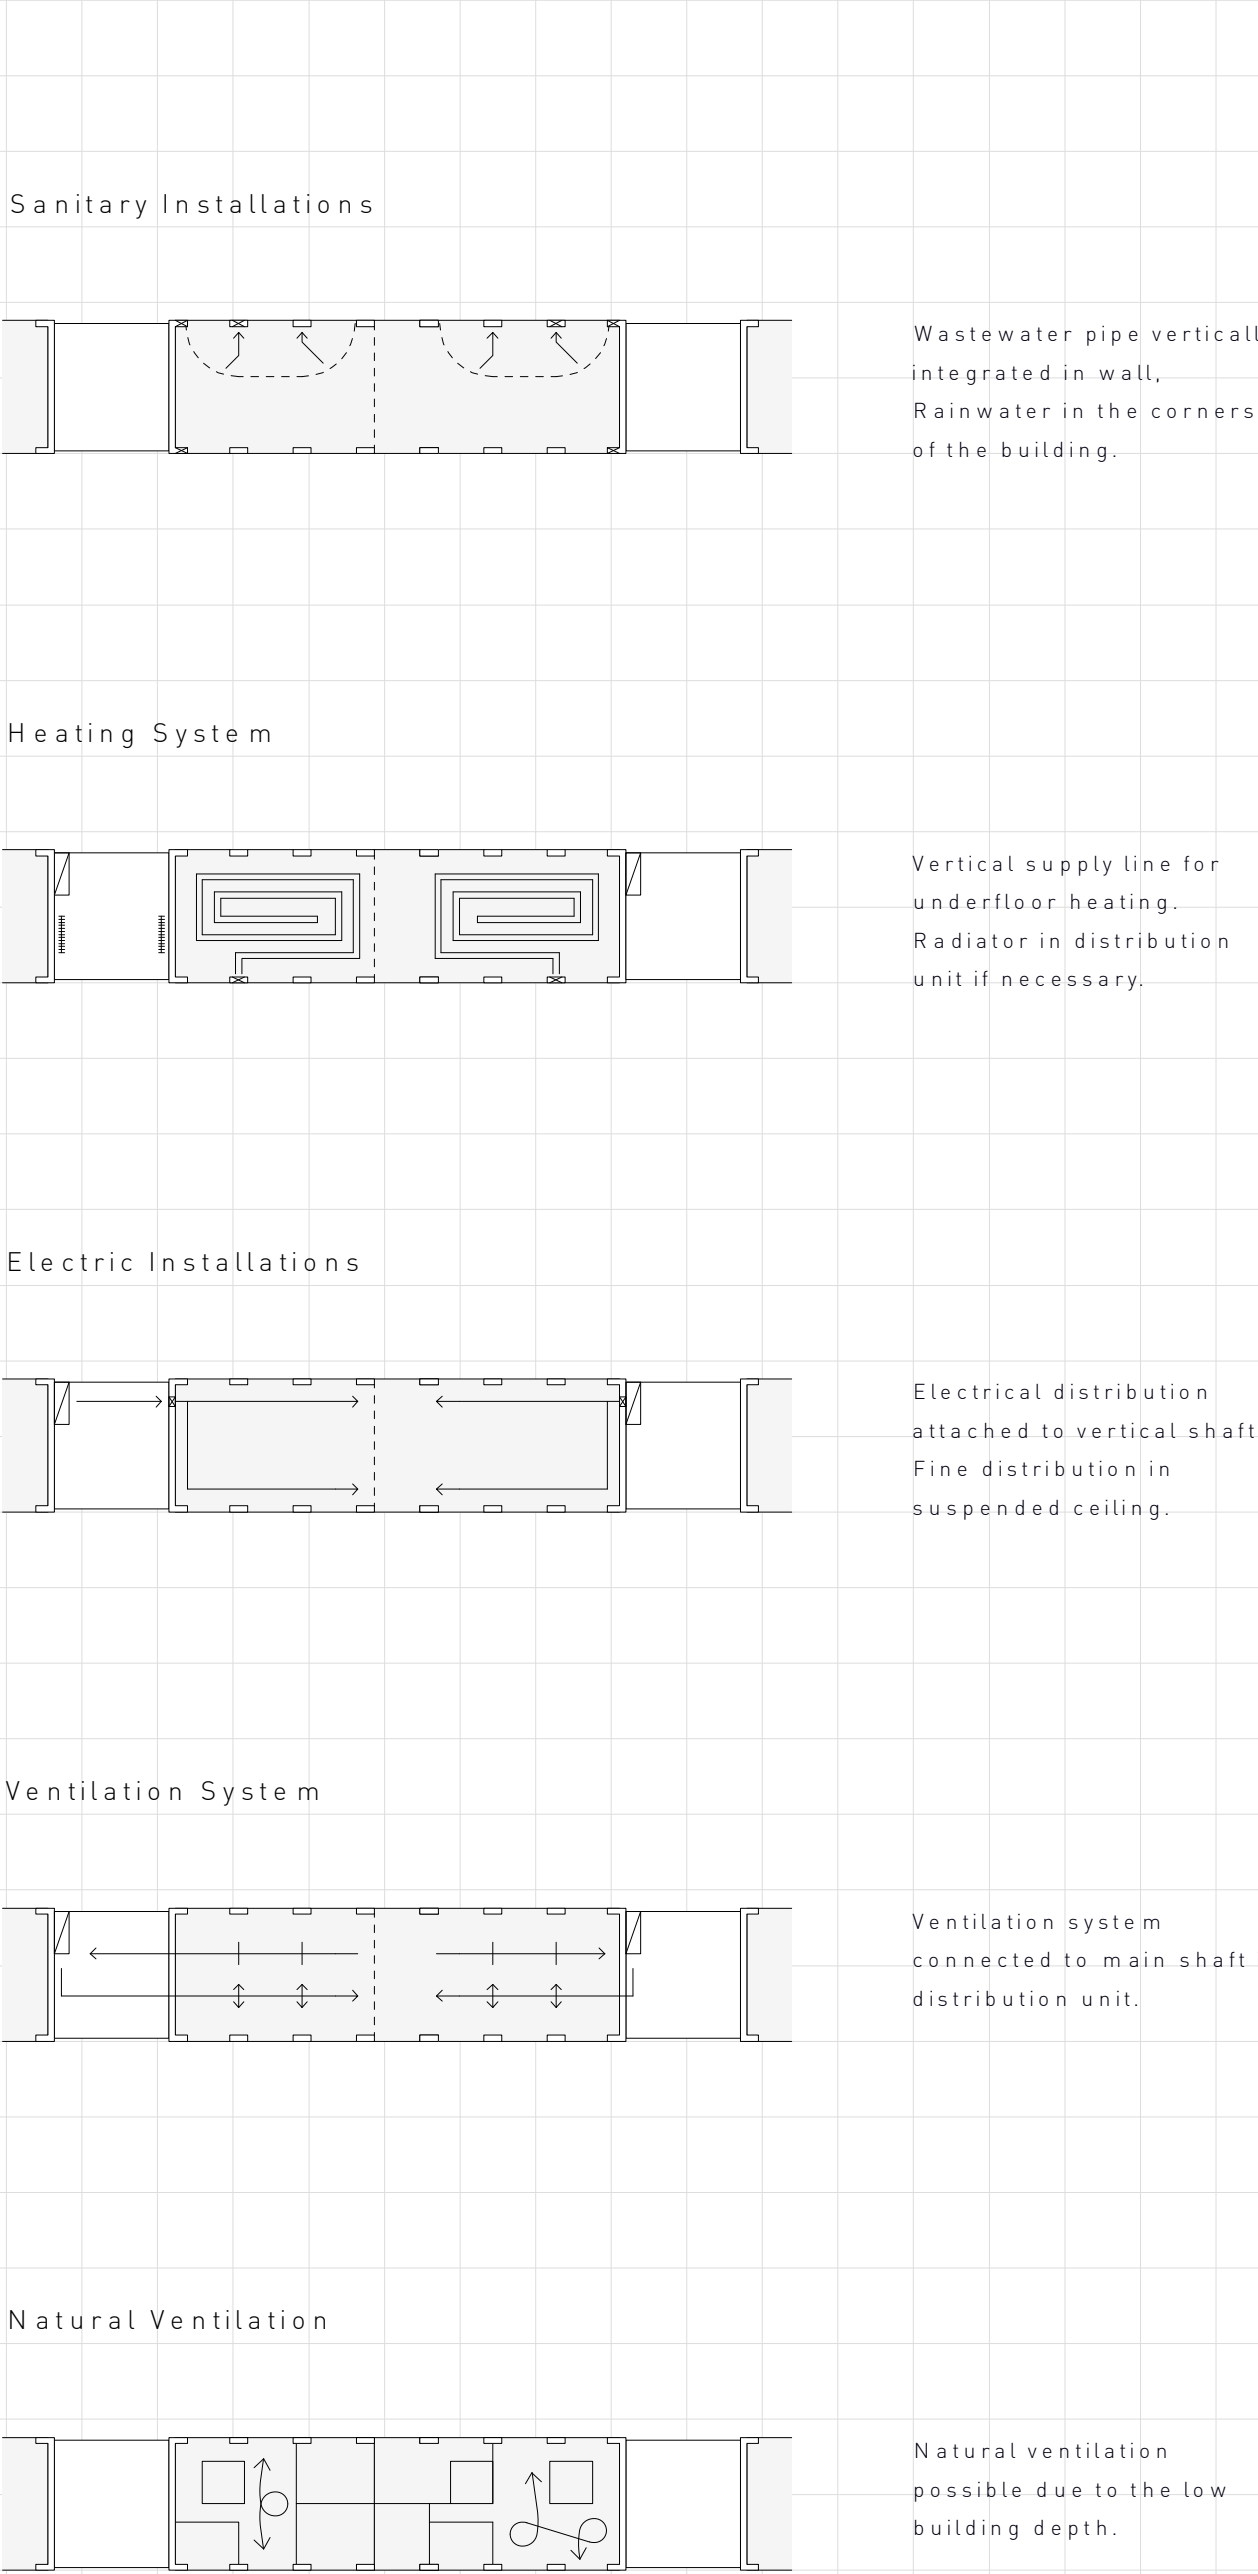

DISTRIBUTION UNIT

