




Coupe CC' 1:200

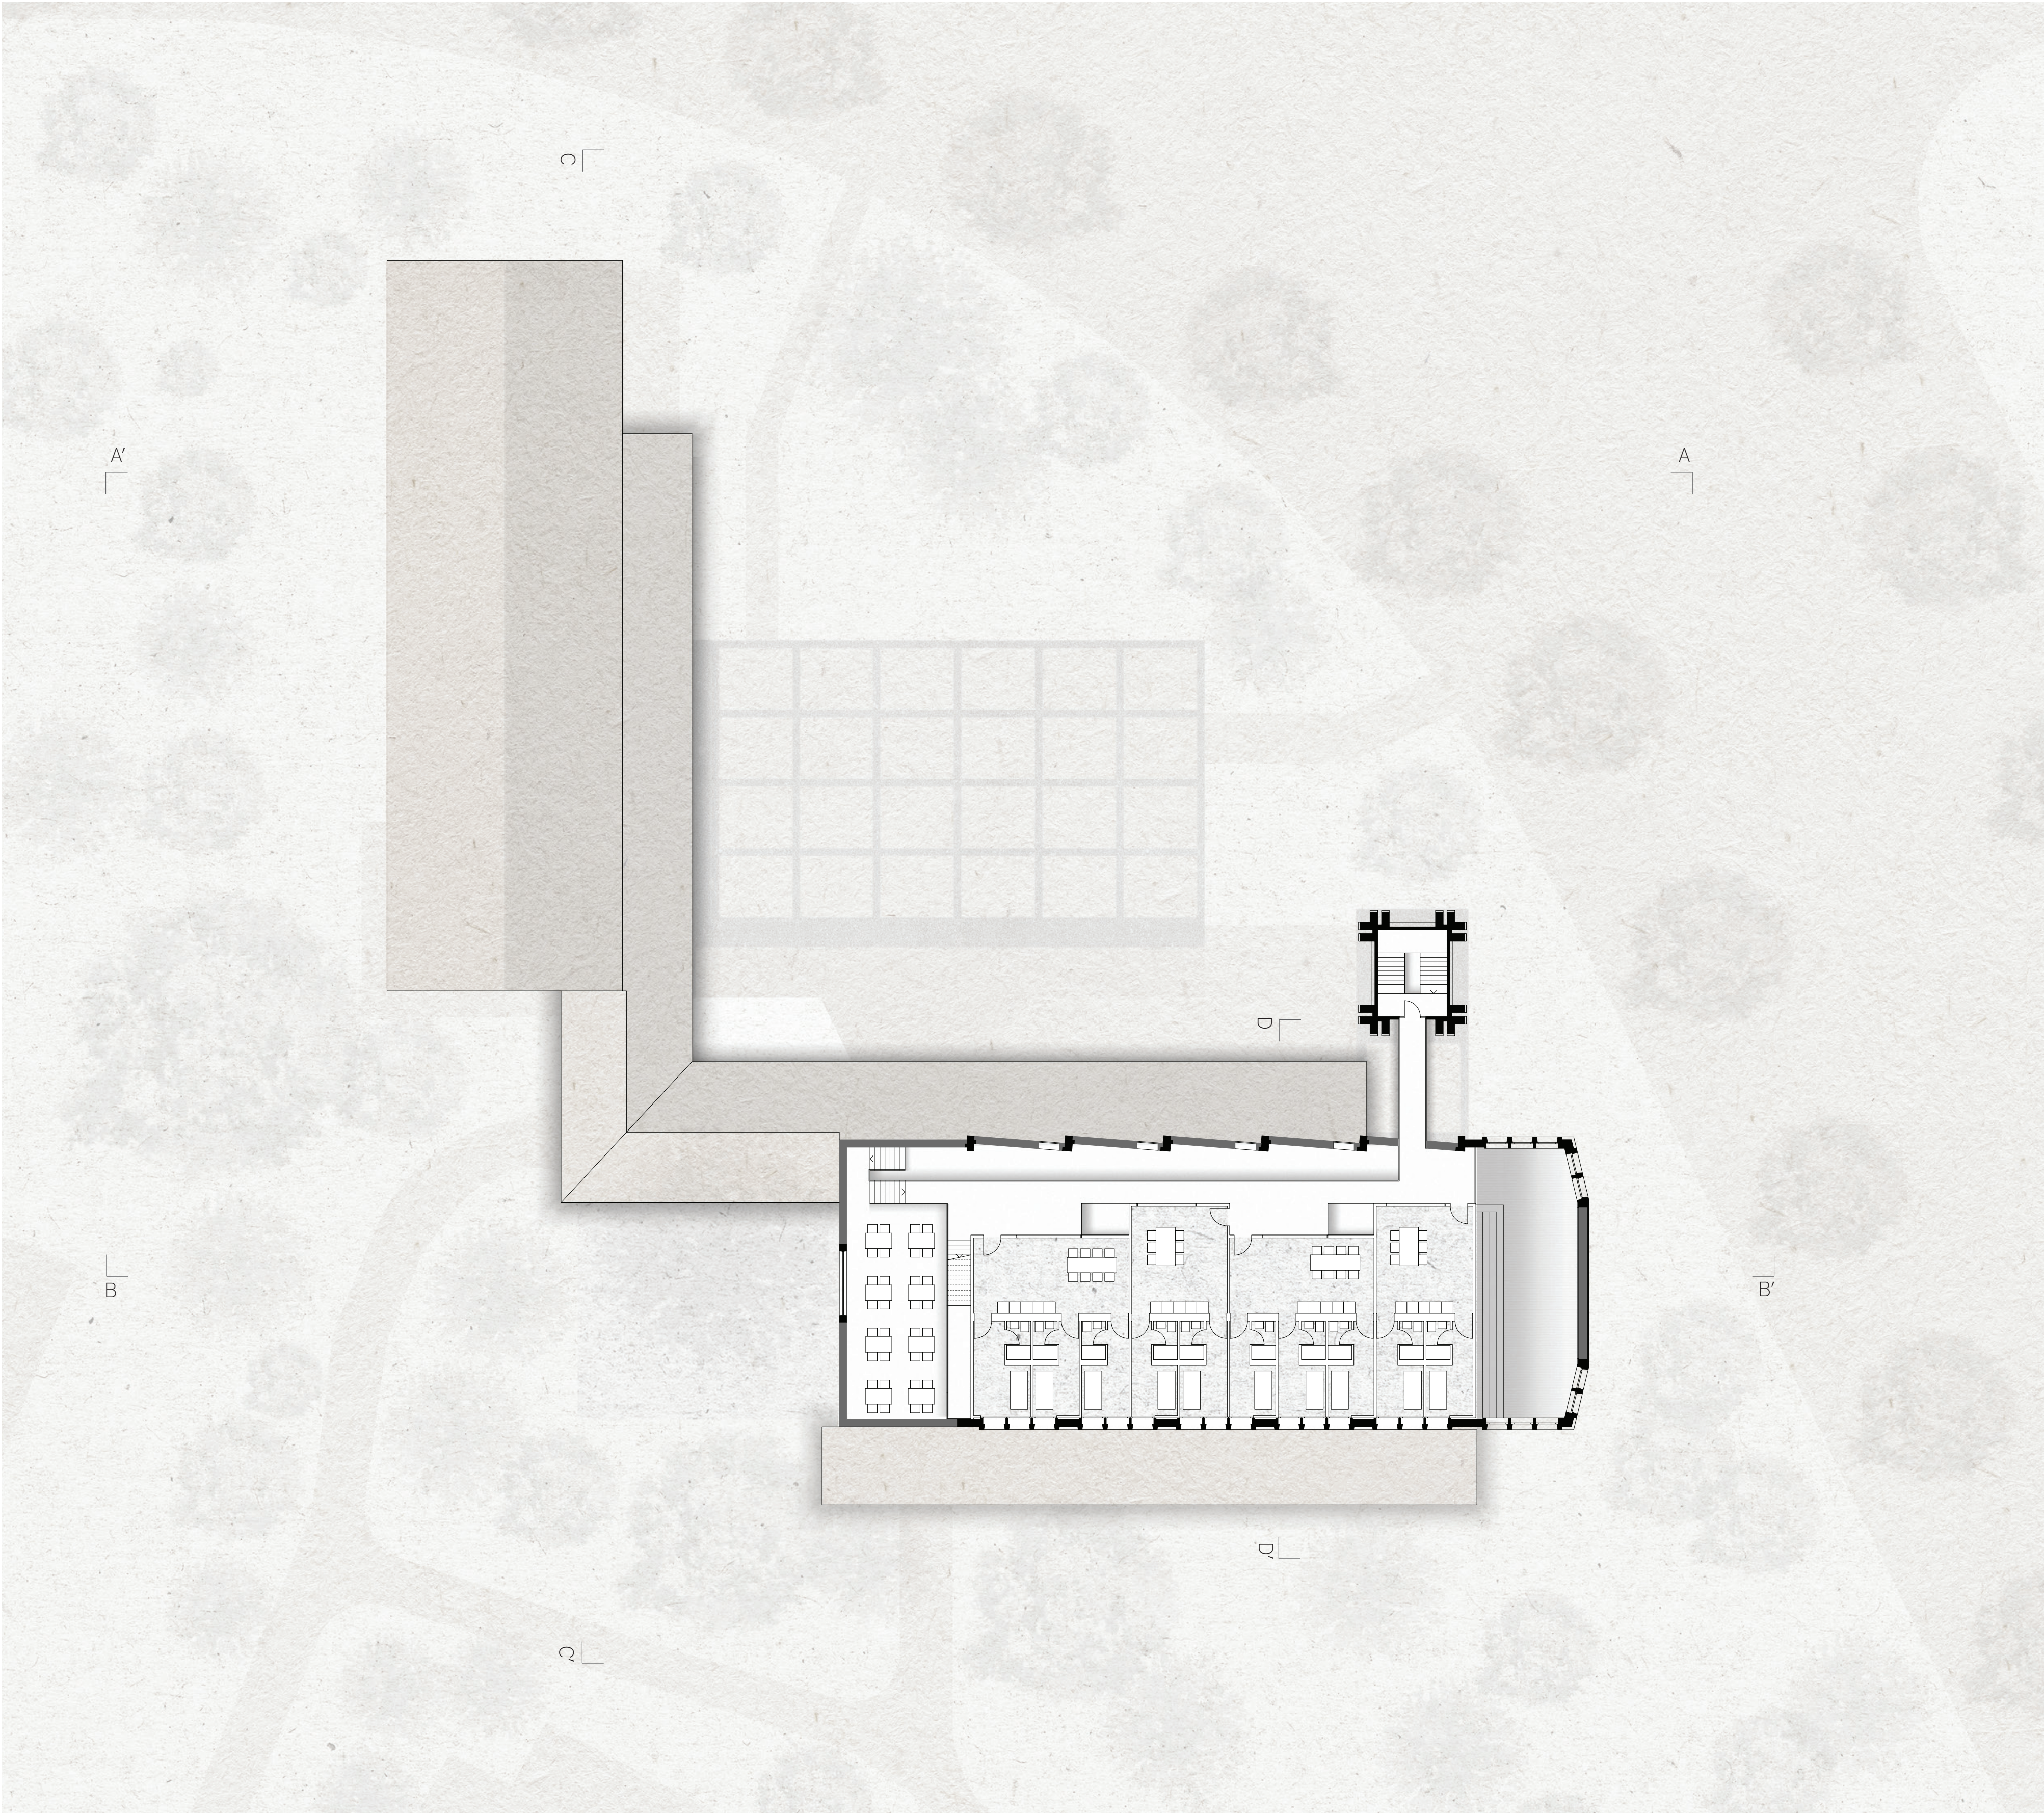

© Plan rez +2 1:200