


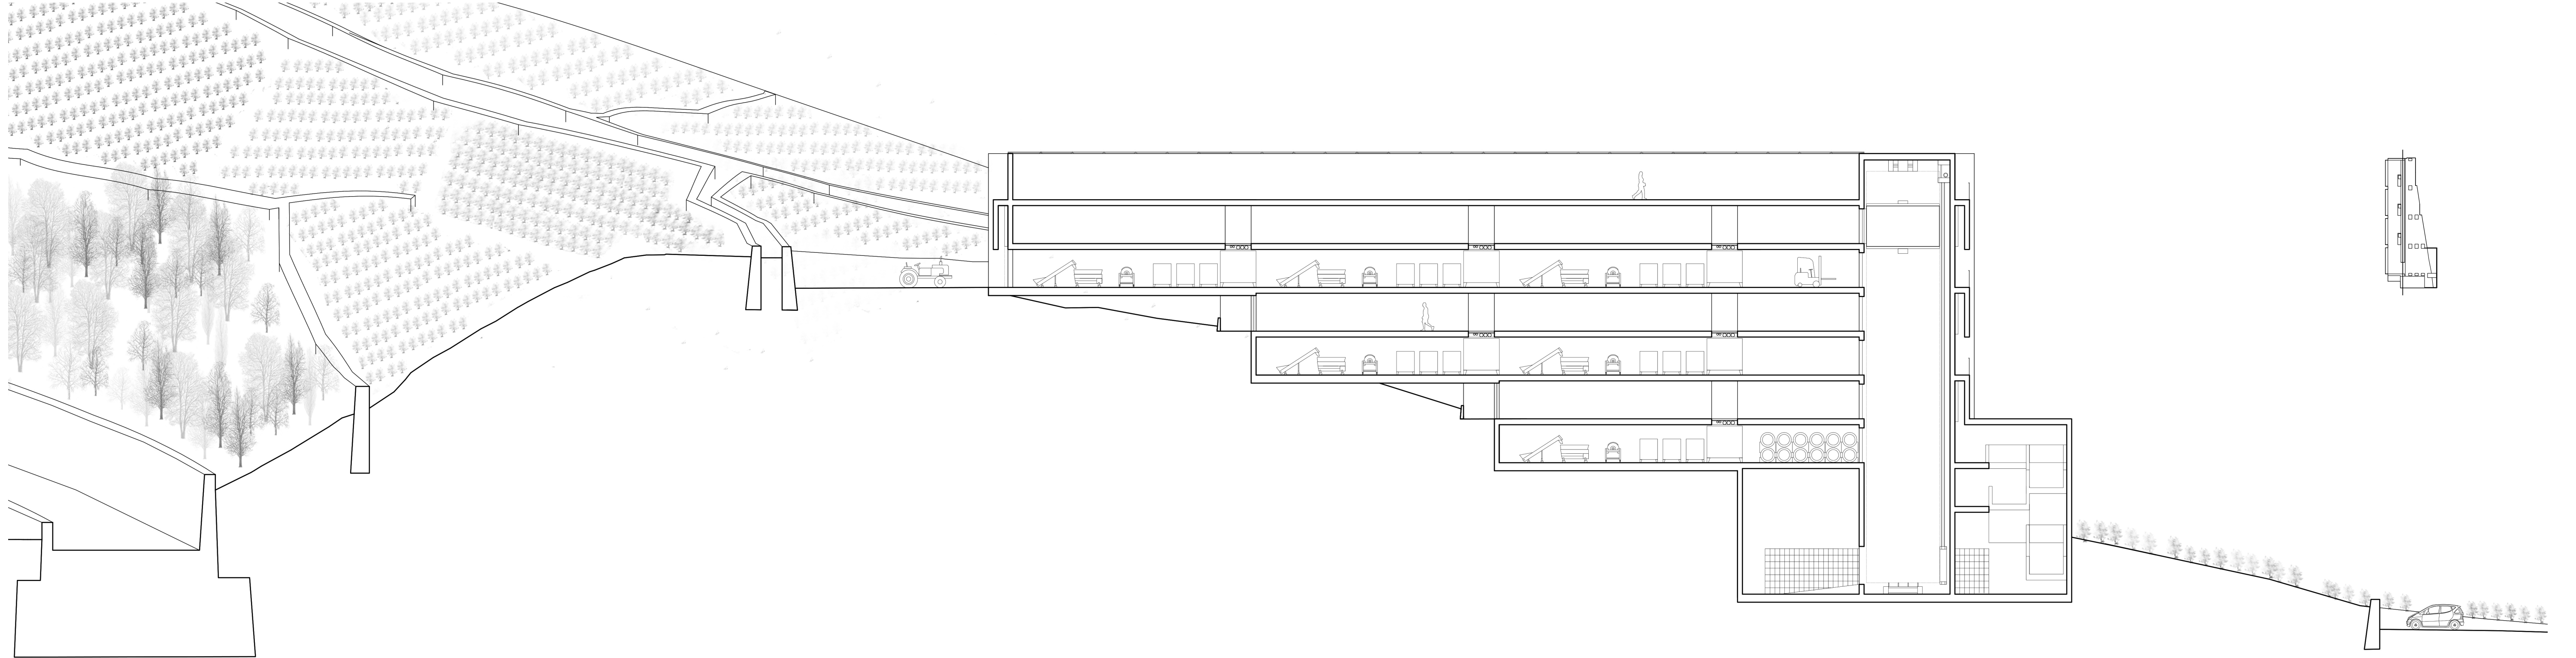
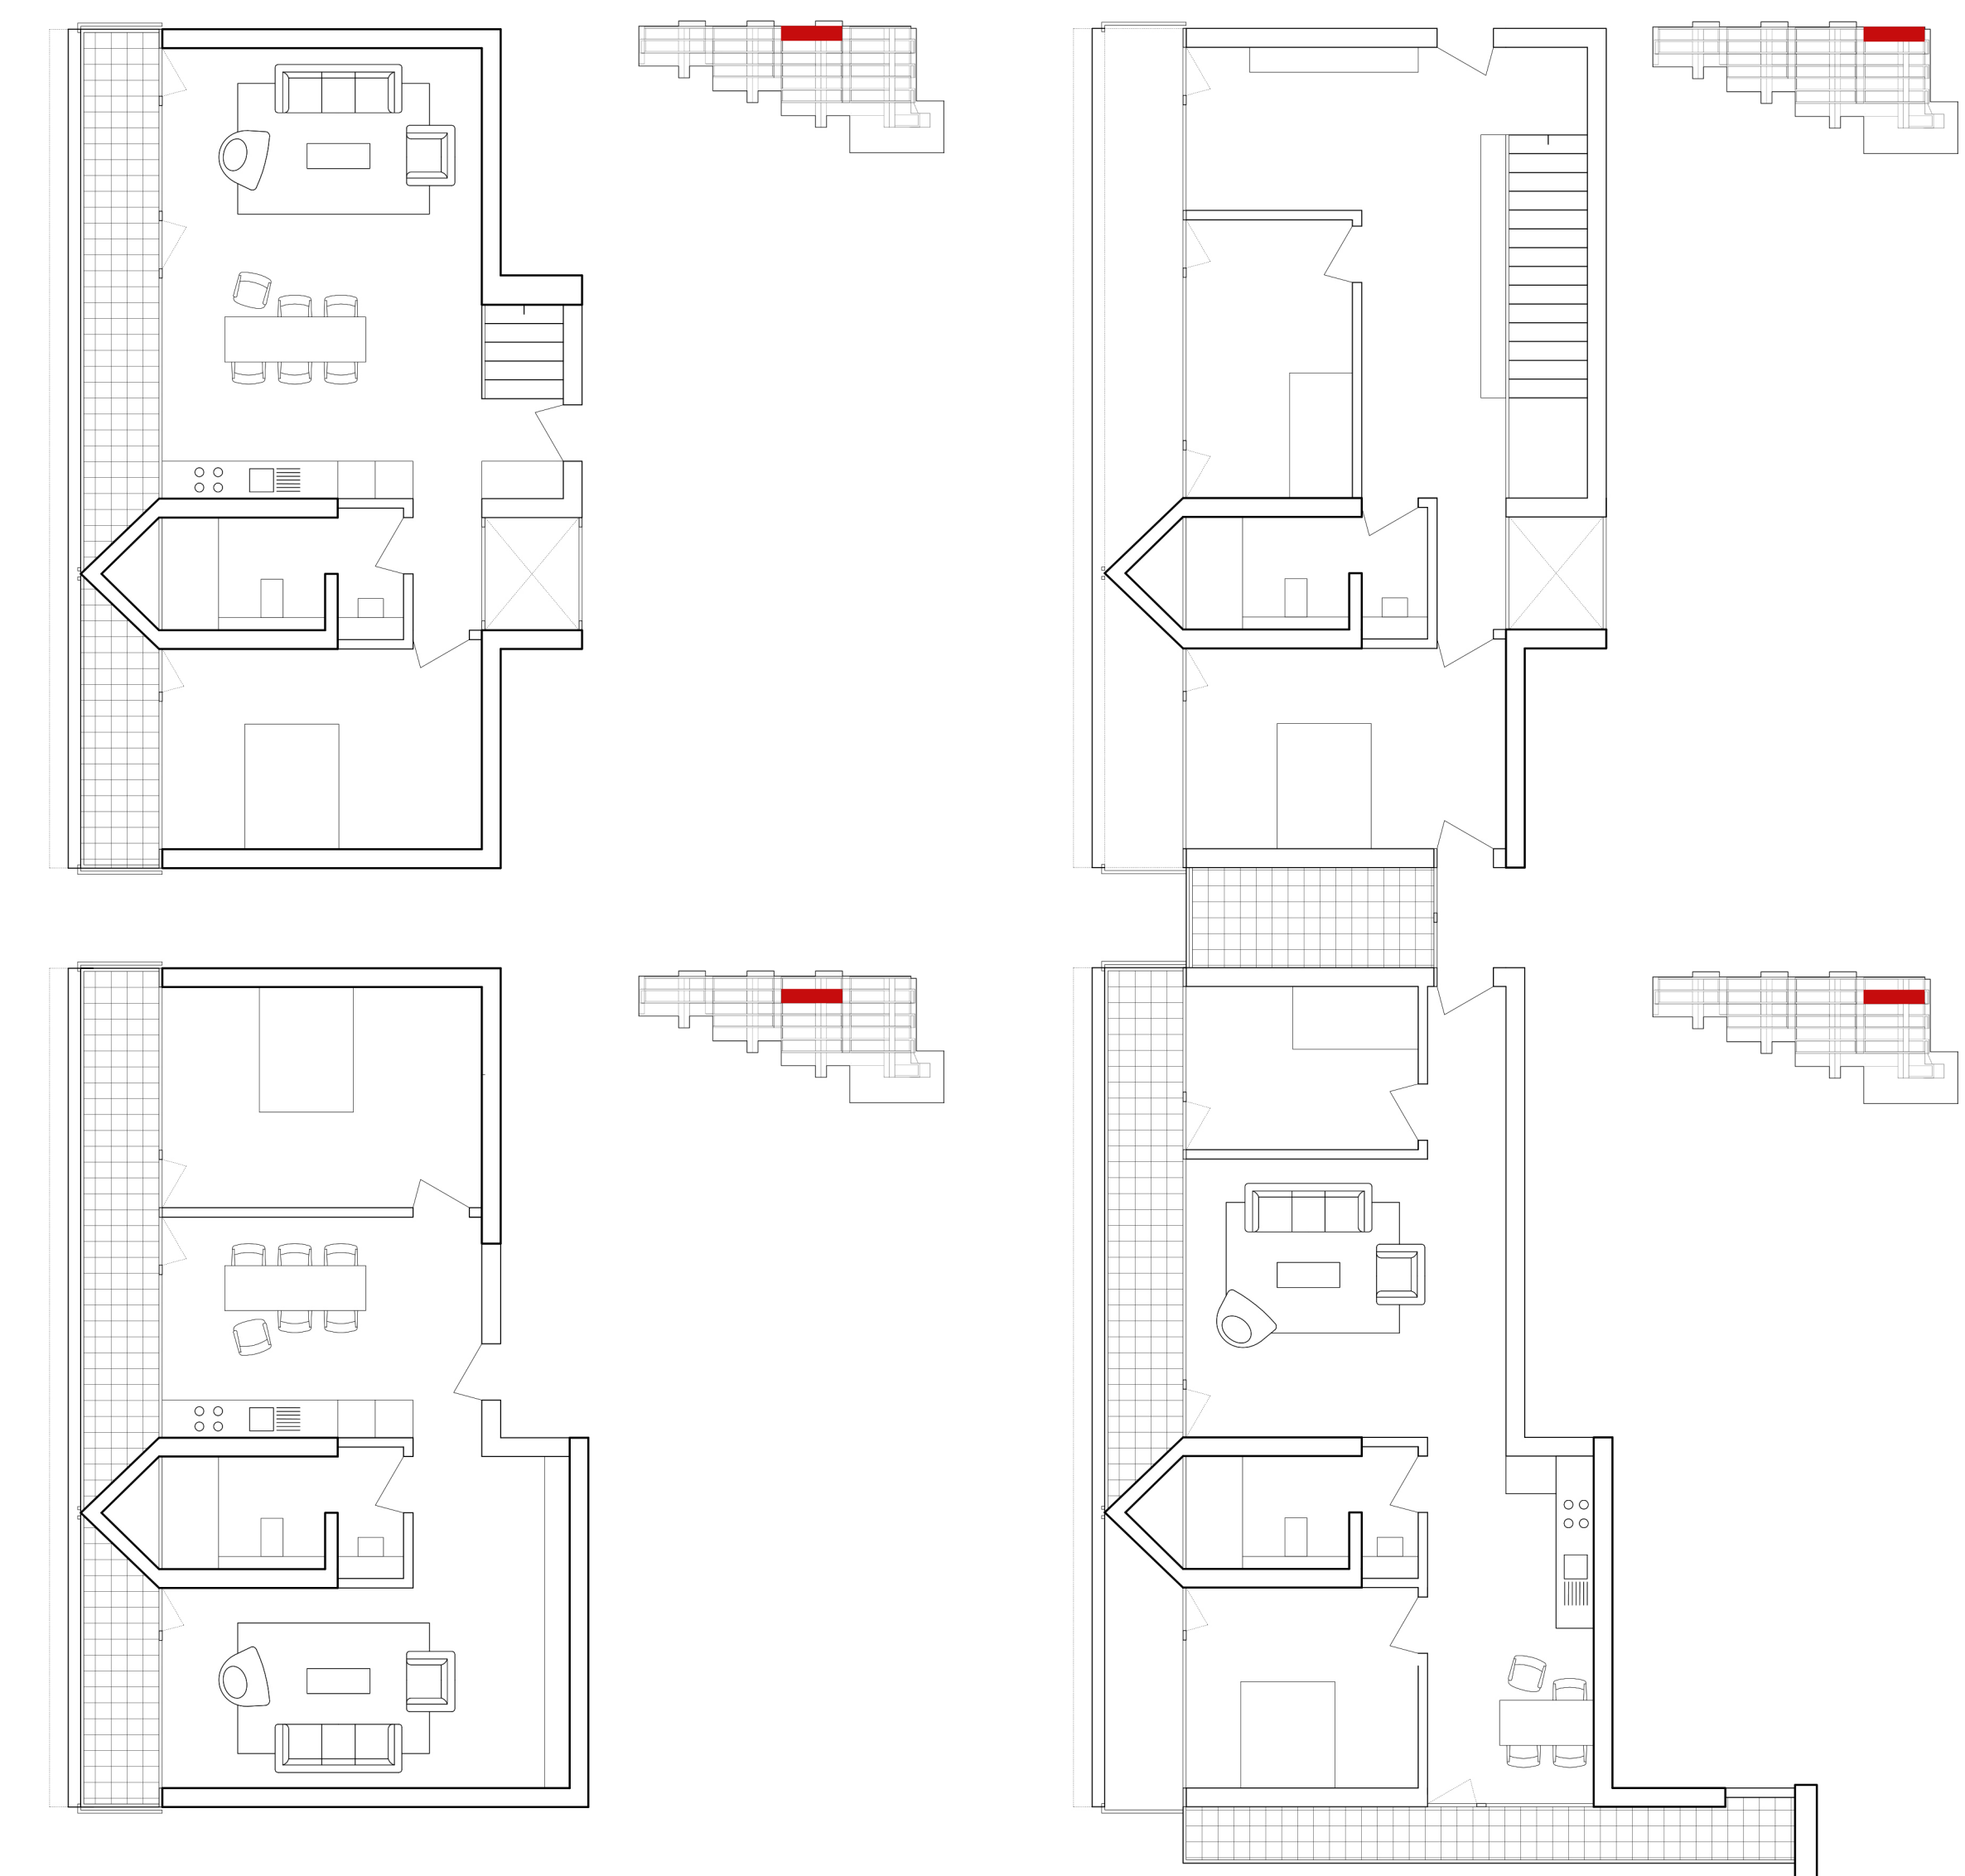


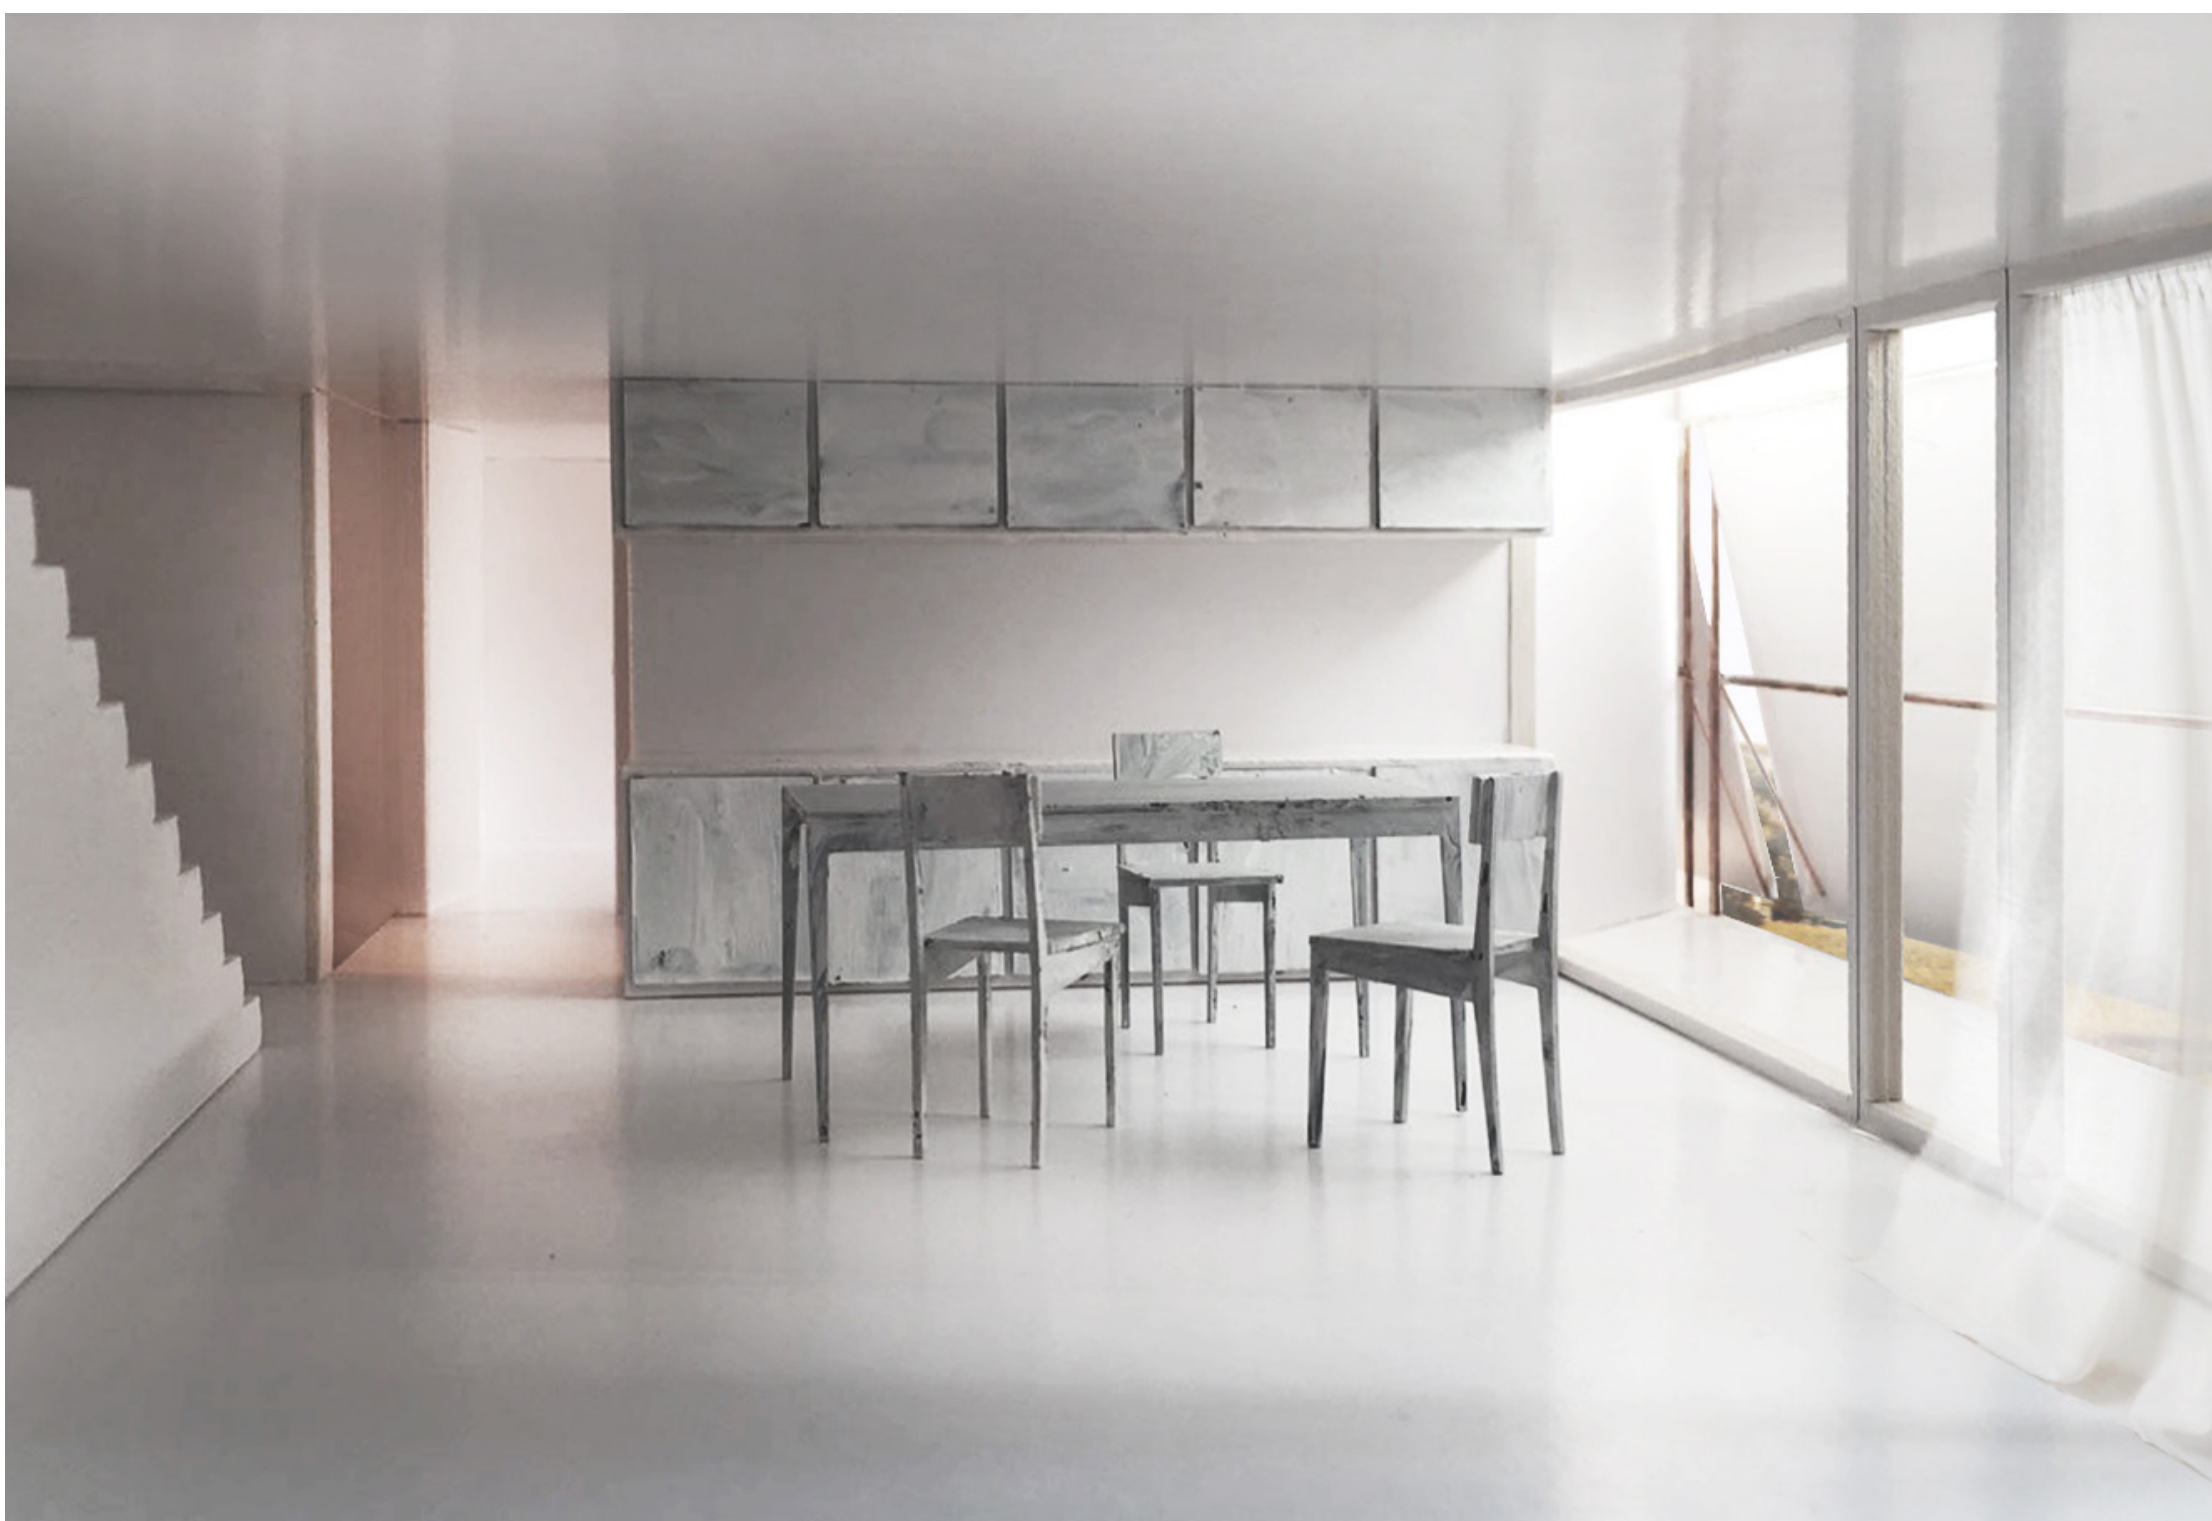

Section long A 1:200

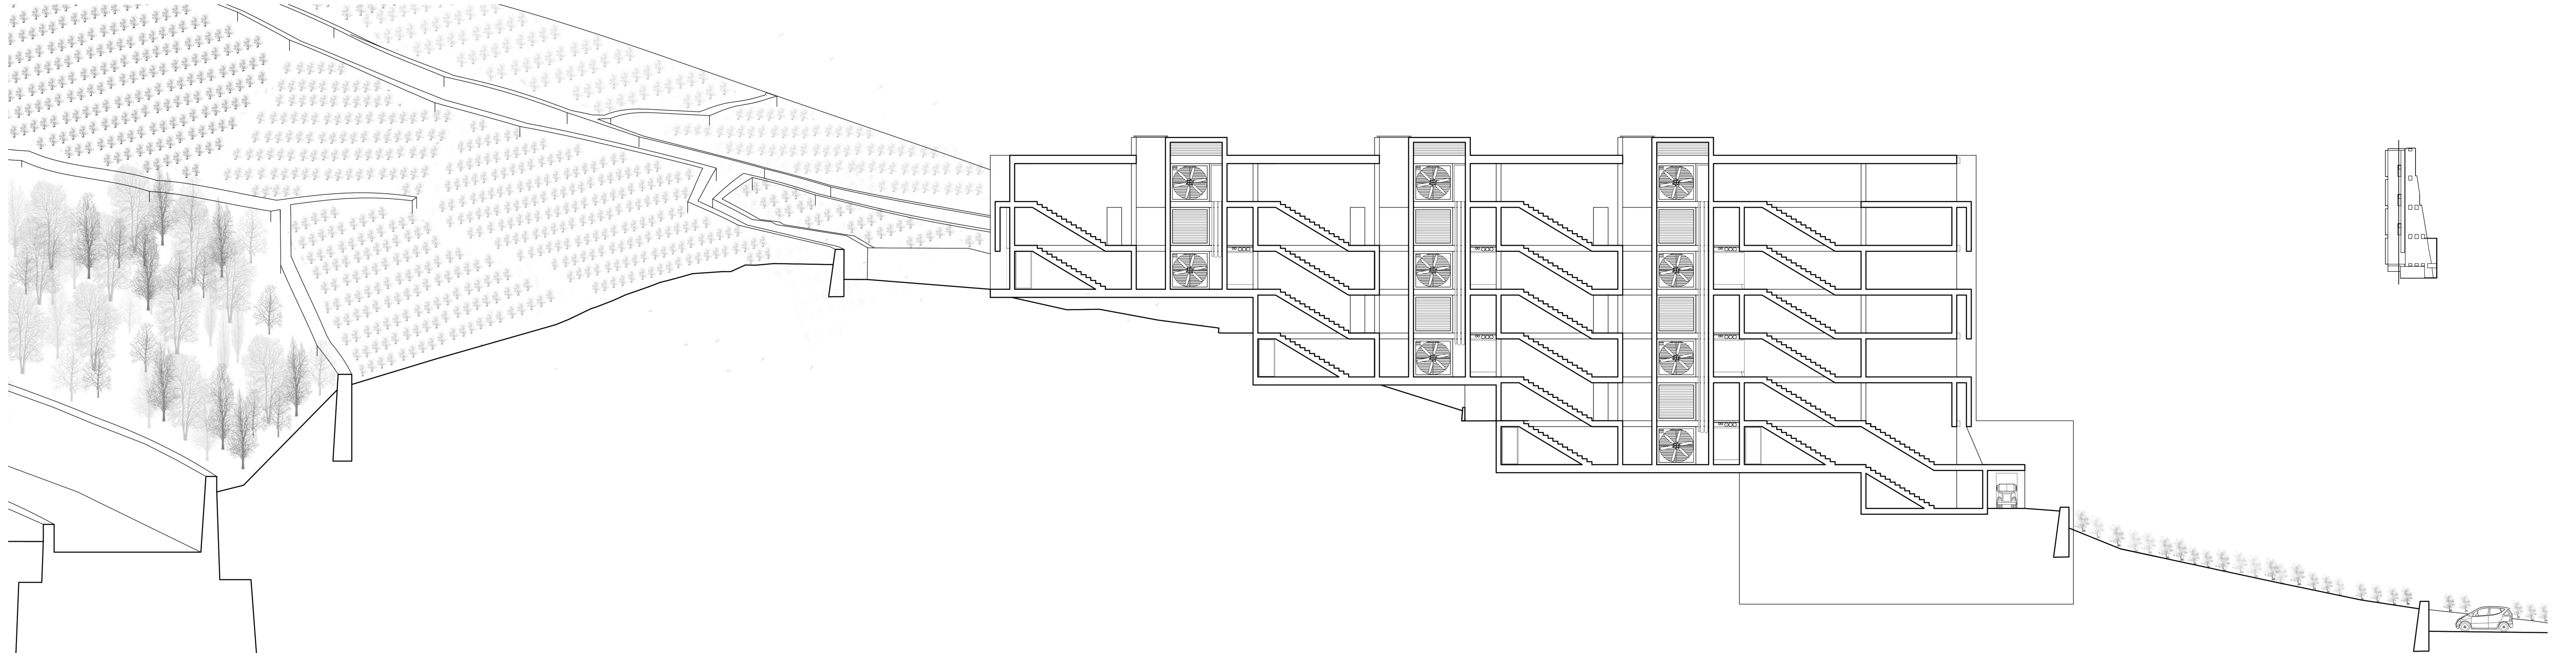

Section long B 1:200

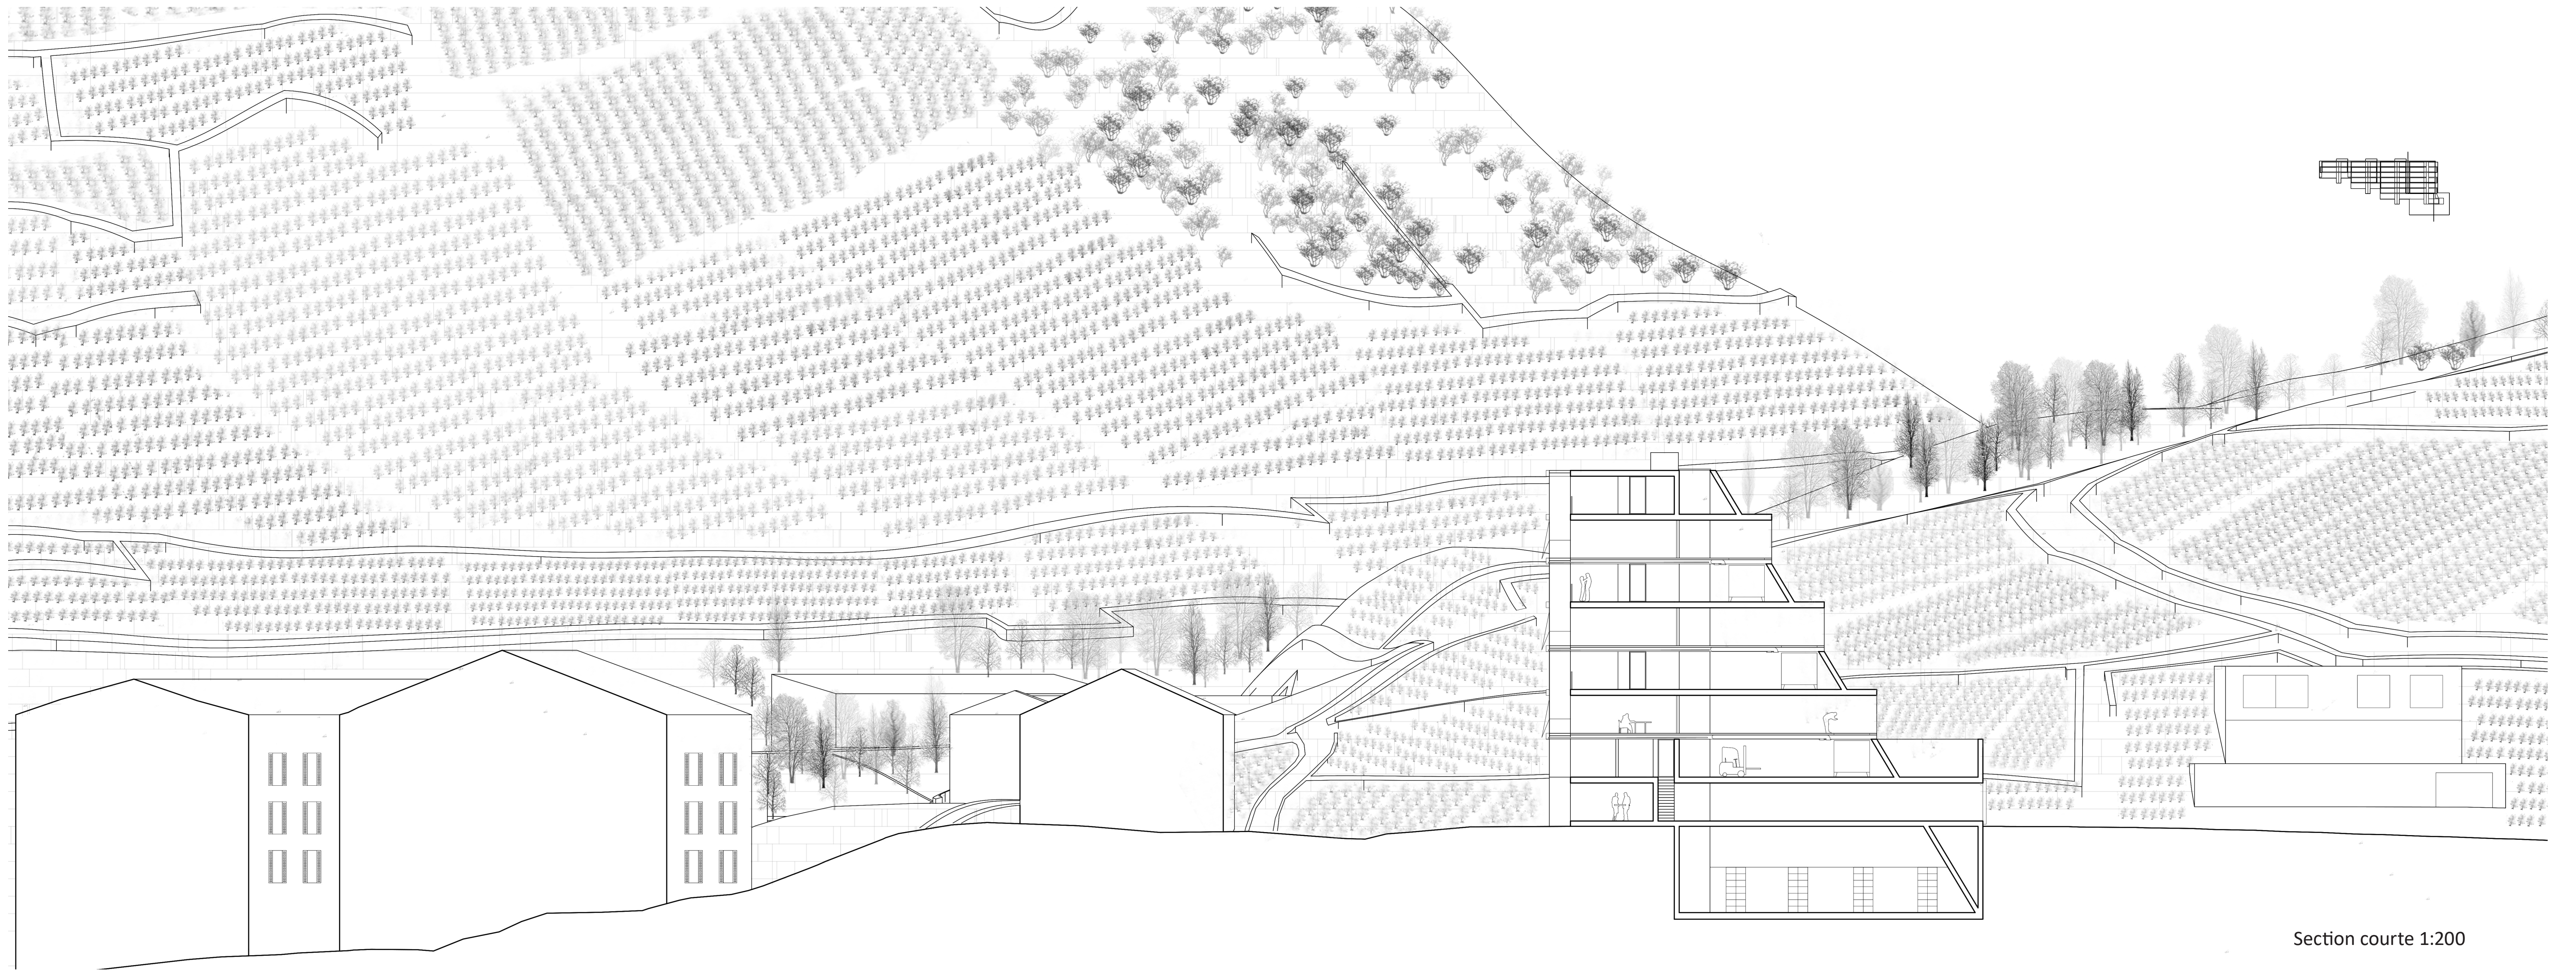

Section courte 1:200