


Section AA'
1:200



Section BB'
1:200

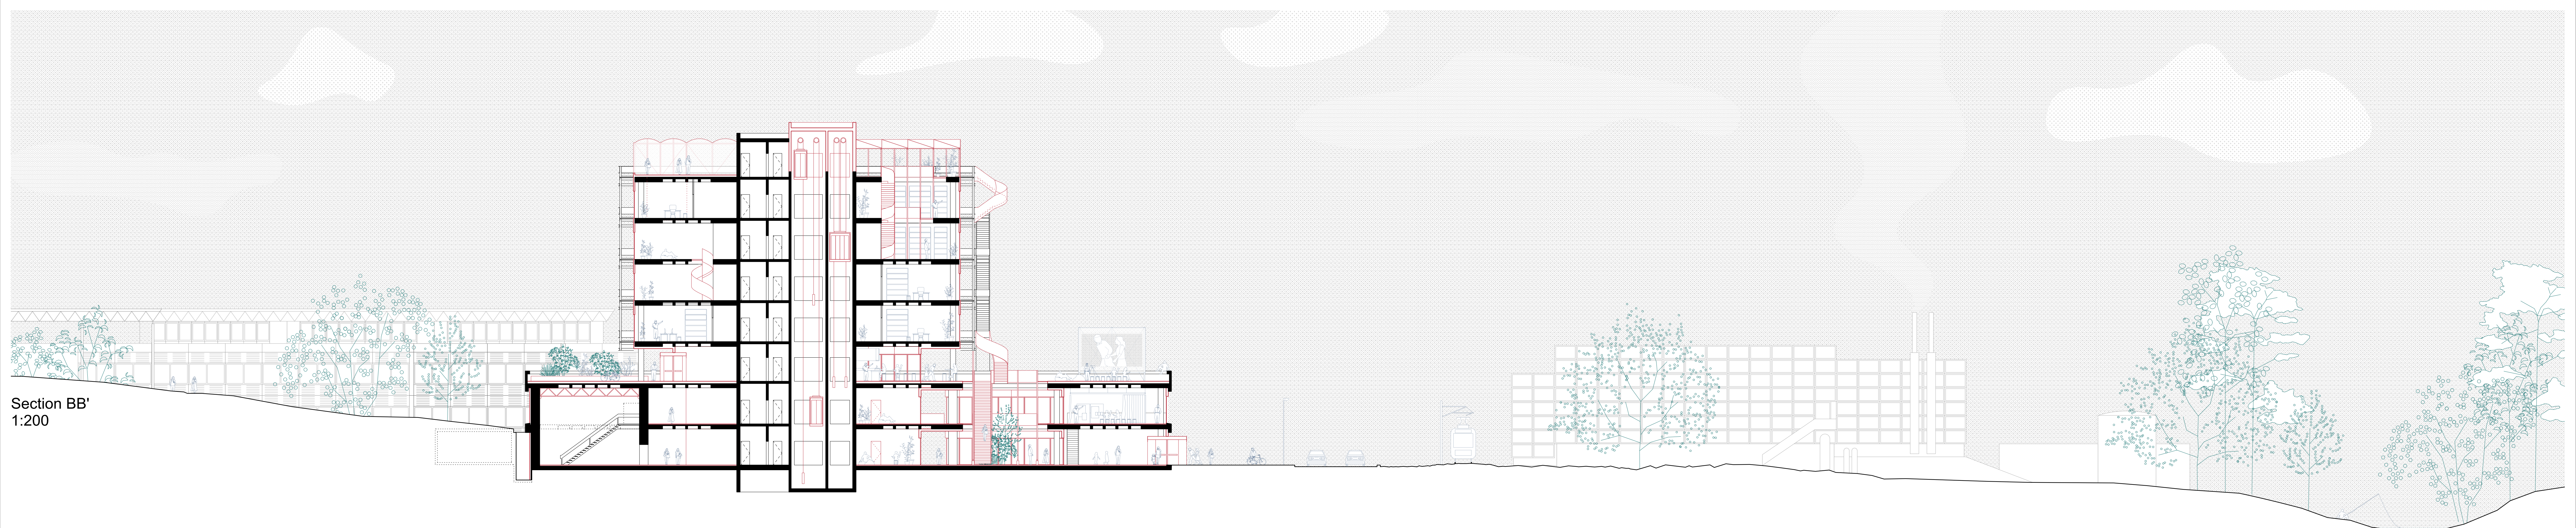