


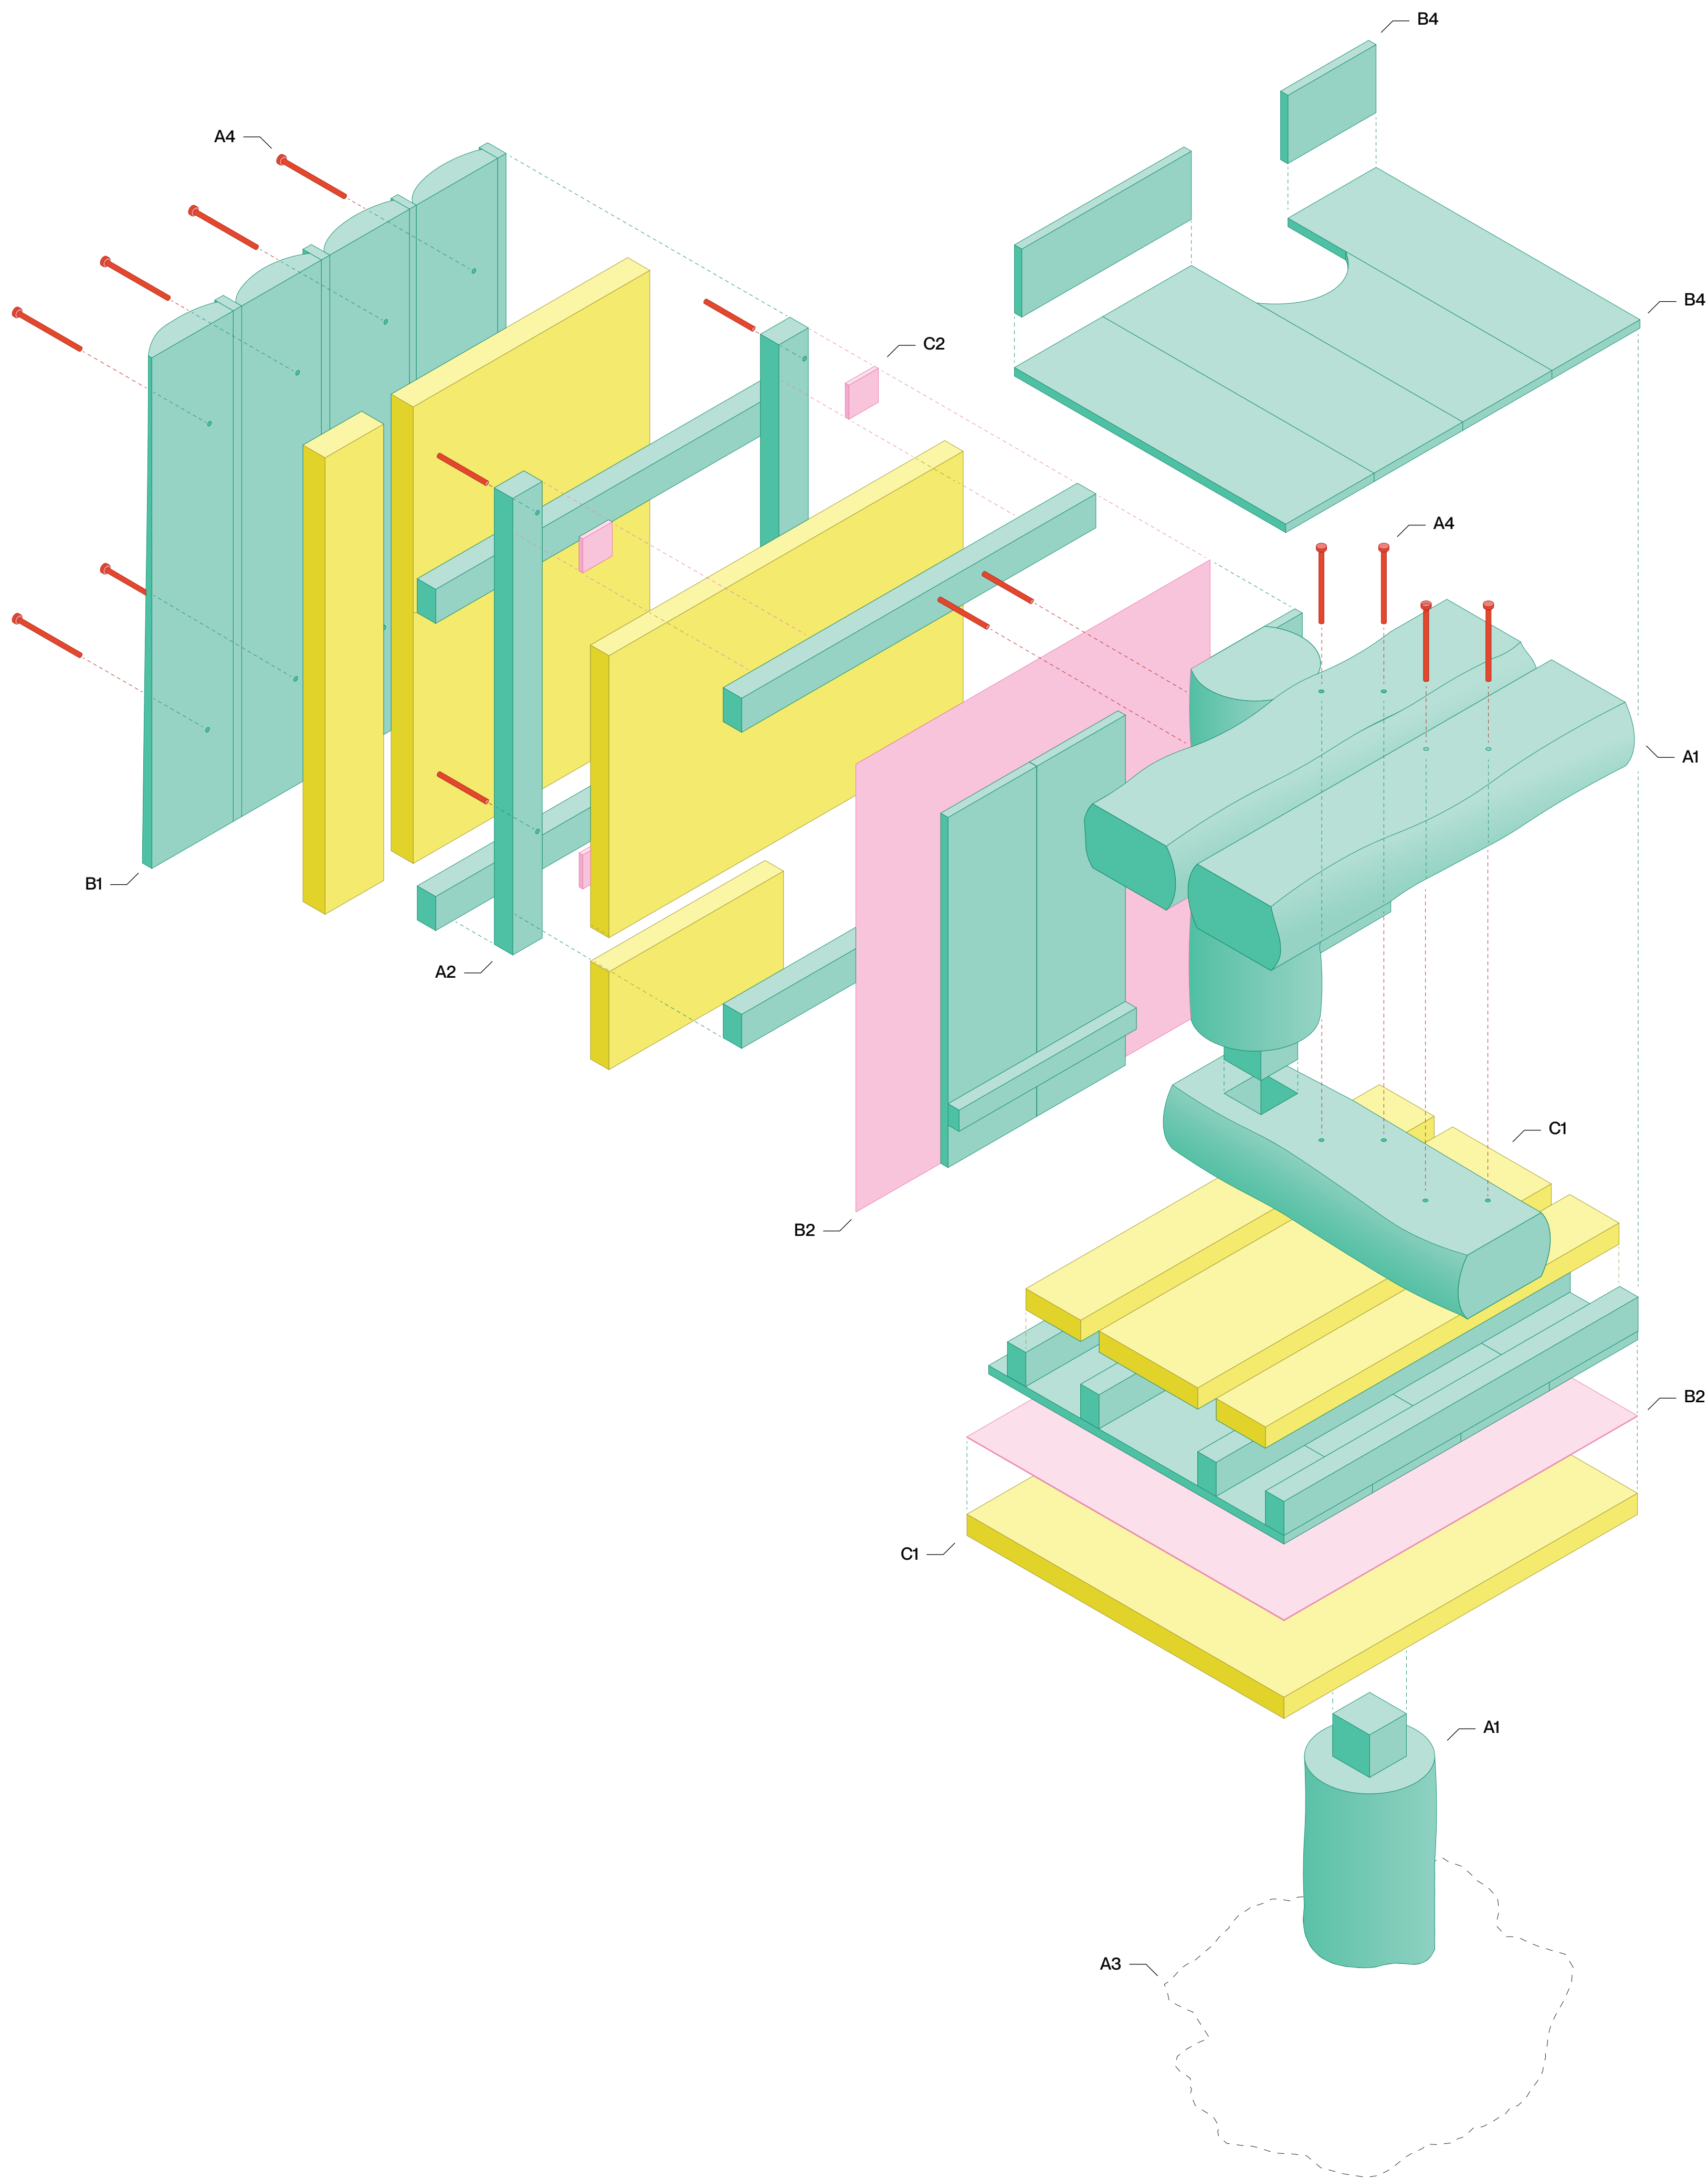

A	Structure / Structure / Struktur
A1	Round wood structure (lenght x ø 260 mm) <i>Structure en bois rond / Runde Holzstruktur</i>
A2	Cut wood structure (80 x 60 mm) <i>Structure en bois rond taillé / Schnittholzstruktur</i>
A3	Rock foundations <i>Fondations sur roche / Felsfundamente</i>
A4	Screws (lenght x ø 5 mm) <i>Vis / Schrauben</i>

B	Protect / Protéger / Schützen
B1	Cladding (50 mm) <i>Revêtement / Holzverkleidung</i>
B2	Air barrier / Vapor barrier <i>Blocs de ciment / Zementblöcke</i>
B3	Windows <i>Fenêtres / Fenster</i>
B4	Wood planks (250 x 25 mm) <i>Planches en bois / Holzbretter</i>

C	Insulate / Isoler / Isolieren
C1	Rock-wool (50 mm) <i>Laine de roche / Steinwolle</i>
C2	Thermal barrier <i>Bris-thermique / Thermische Trennung</i>